





**Oldcastle** BuildingEnvelope®

275 Britannia Road East ▪ Mississauga ▪ Ontario ▪ Canada ▪ L4Z2E7  
905-890-6970 ▪ obe.com


**1250 6AR HORIZONTAL SLIDING WINDOW  
STANDARD SYSTEM DETAILS (STYLE A)  
SCREEN IN-BETWEEN  
Monolithic Exterior / Sealed Unit Interior (Triple Glazed)**

Location: OLDCASTLE BE	Customer Name:	Architect Name:	
Project #:	Drawn By:	Date: SEPTEMBER 2024	Number of Sheets: 30

1250 6AR TRIPLE GLAZED HORIZONTAL SLIDING WINDOW SYSTEM STYLE A (SCREEN IN-BETWEEN)

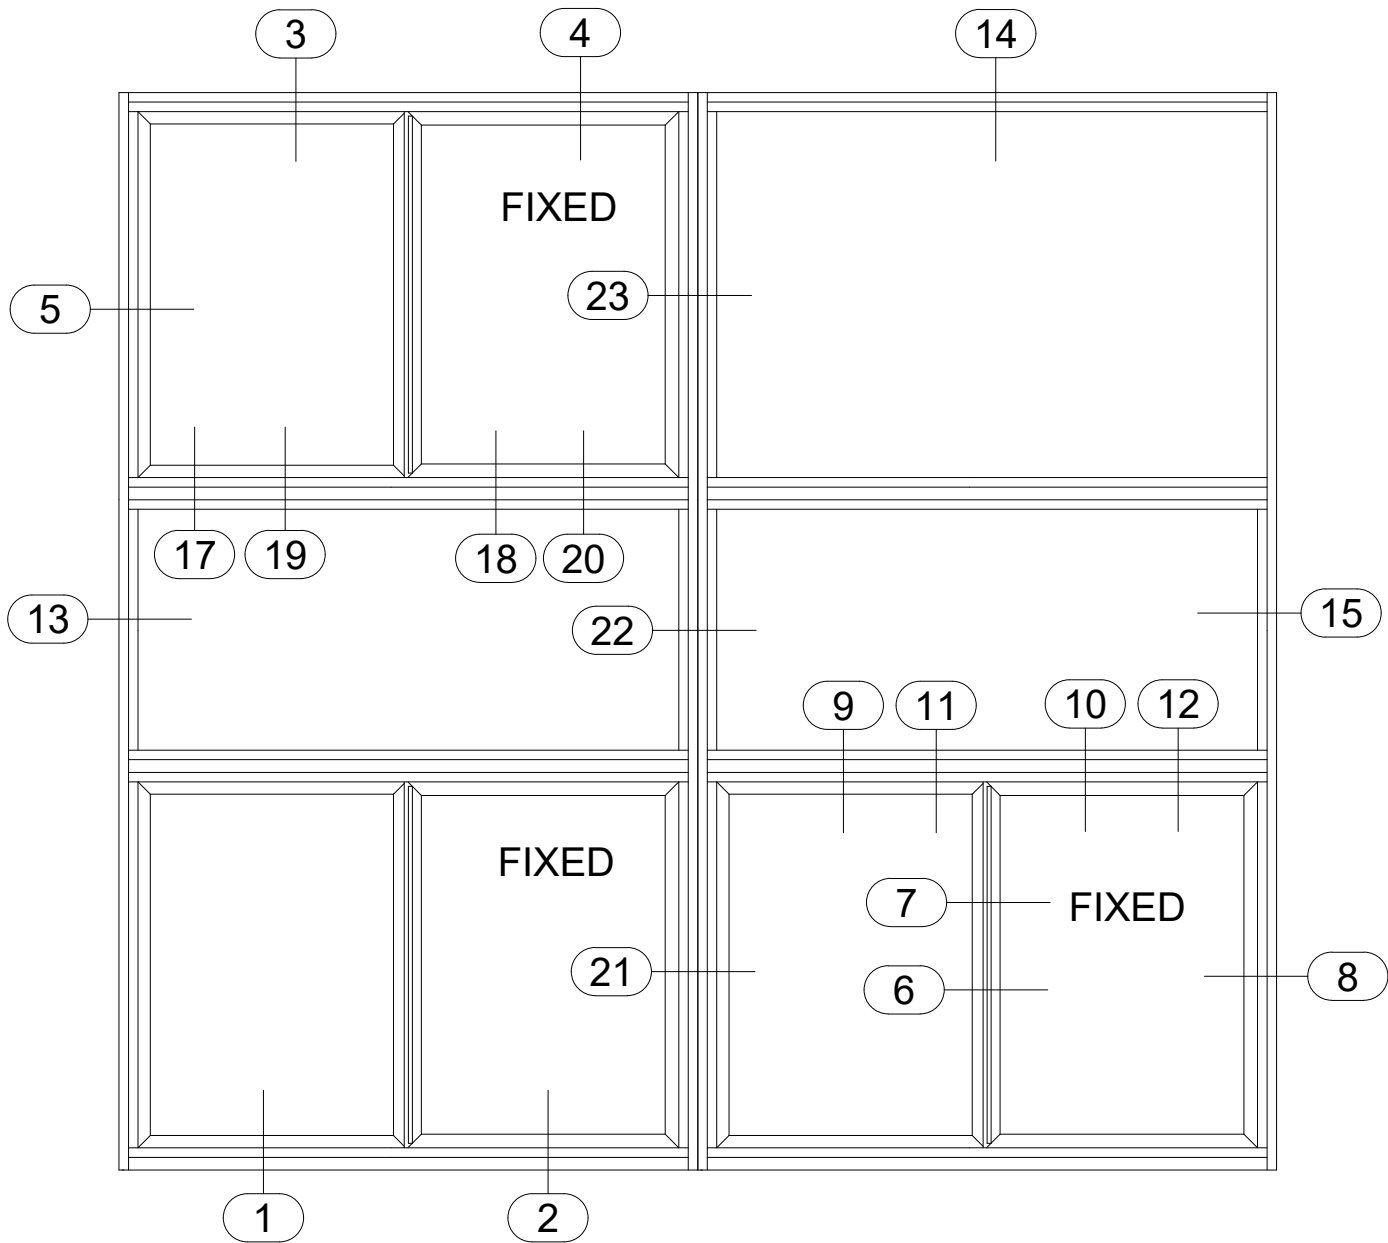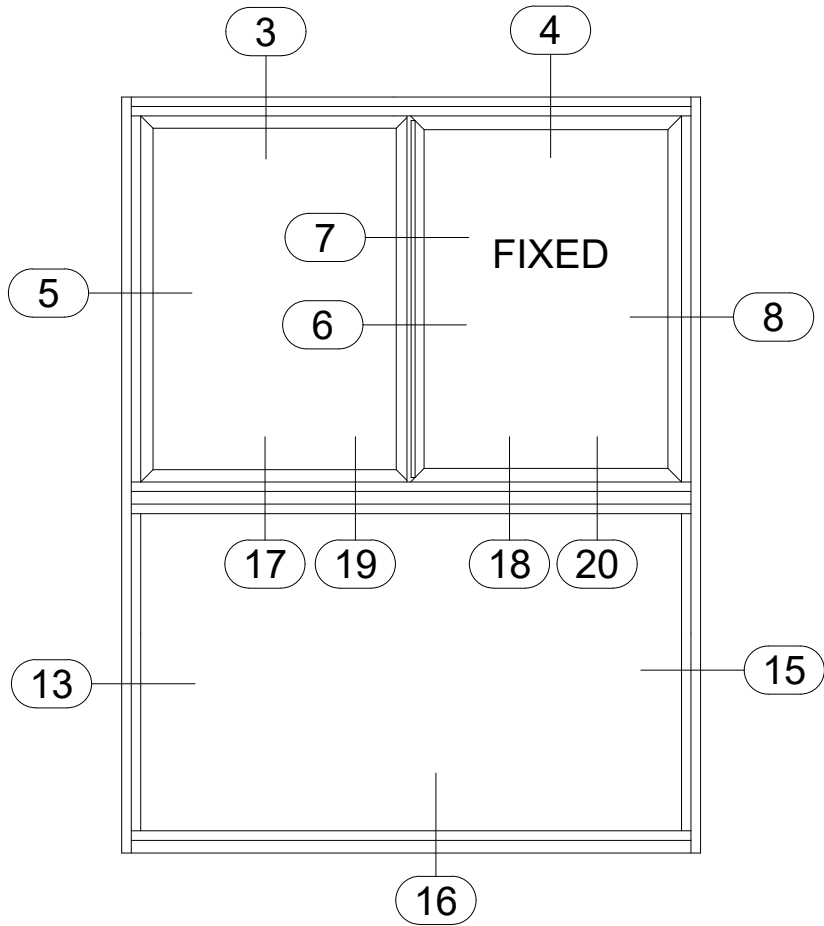


1250 6AR TRIPLE GLAZED HORIZONTAL SLIDING WINDOW SYSTEM STYLE A (SCREEN IN-BETWEEN)

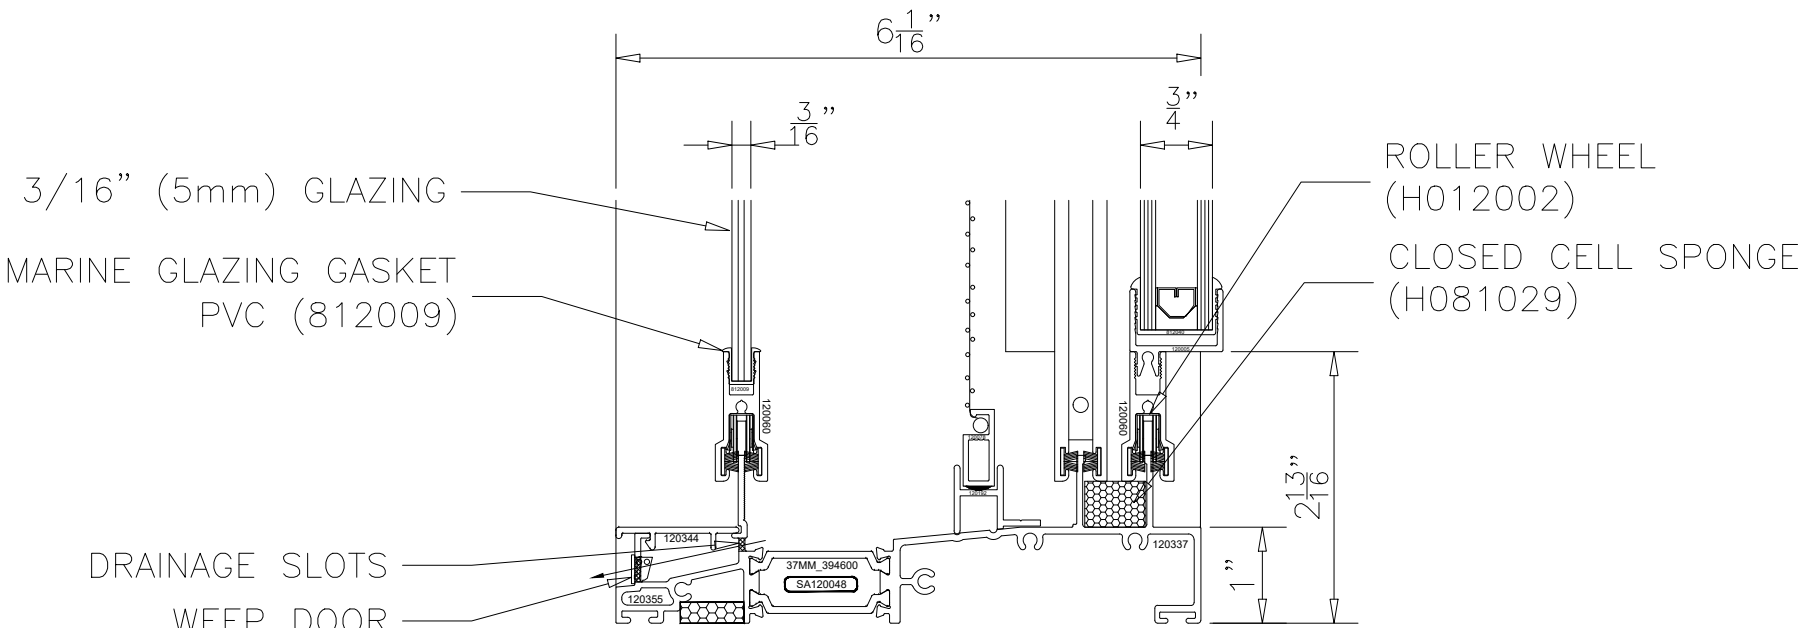


1250 6AR SLIDING WINDOW SERIES  
HIGH PERFORMANCE SILL  
SCREEN IN-BETWEEN SASH  
STYLE A

1250 6AR TRIPLE GLAZED HORIZONTAL SLIDING WINDOW SYSTEM STYLE A (SCREEN IN-BETWEEN)

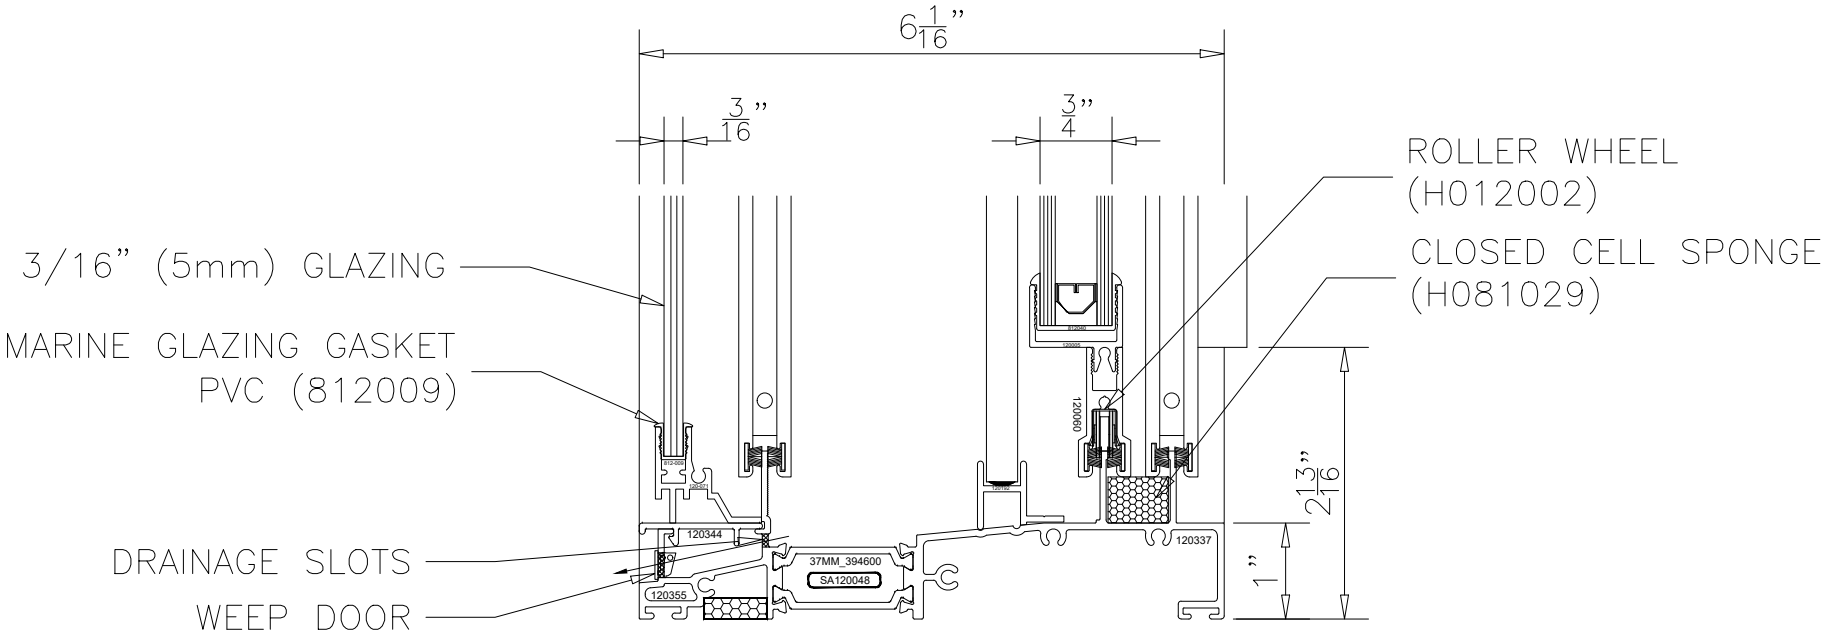


1250 6AR SLIDING WINDOW SERIES  
HIGH PERFORMANCE SILL  
SCREEN IN-BETWEEN SASH  
STYLE A

# 1250 6AR TRIPLE GLAZED HORIZONTAL SLIDING WINDOW SYSTEM STYLE A (SCREEN IN-BETWEEN)

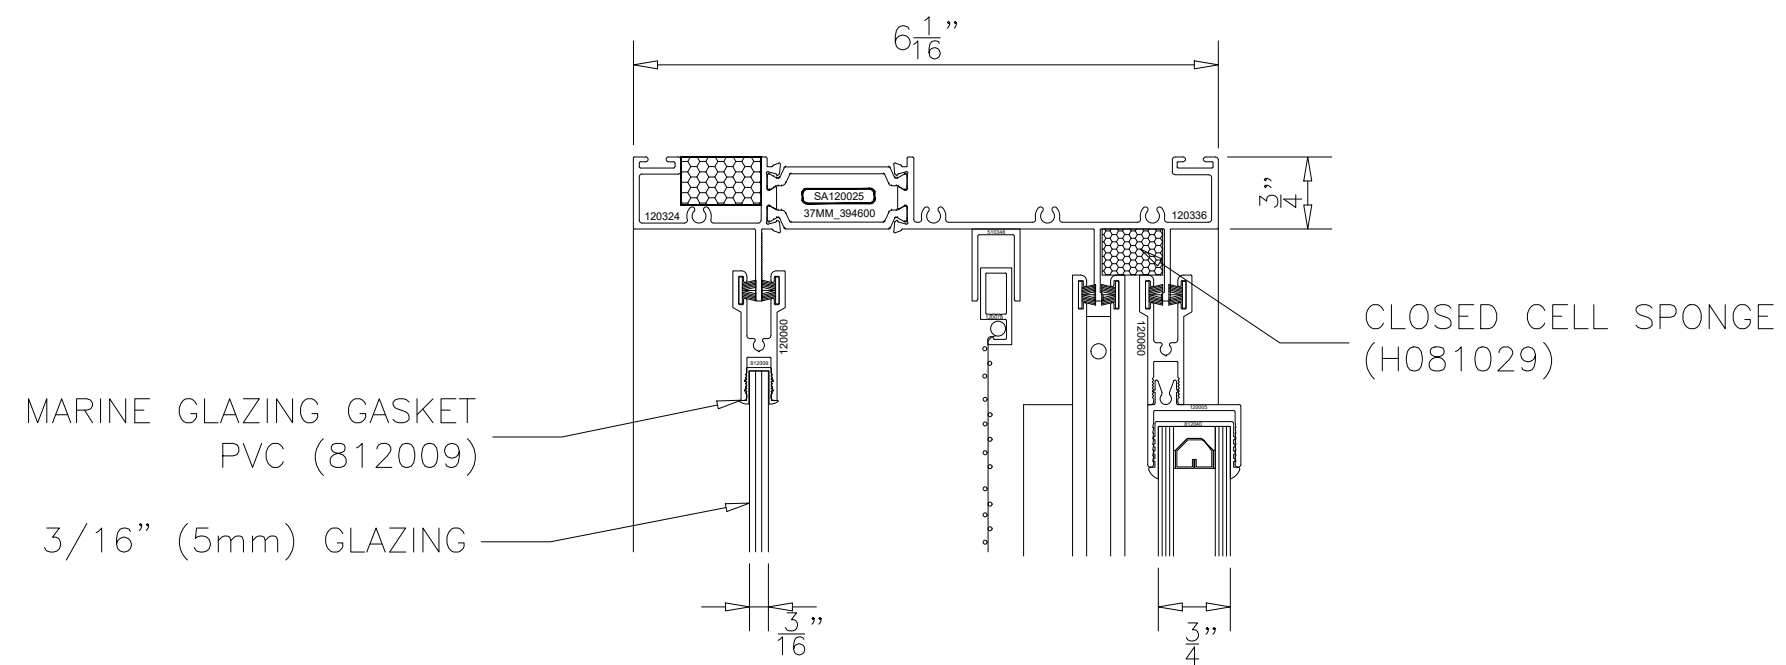


1250 6AR SLIDING WINDOW SERIES  
HEAD  
SCREEN IN-BETWEEN SASH  
STYLE A

1250 6AR TRIPLE GLAZED HORIZONTAL SLIDING WINDOW SYSTEM STYLE A (SCREEN IN-BETWEEN)

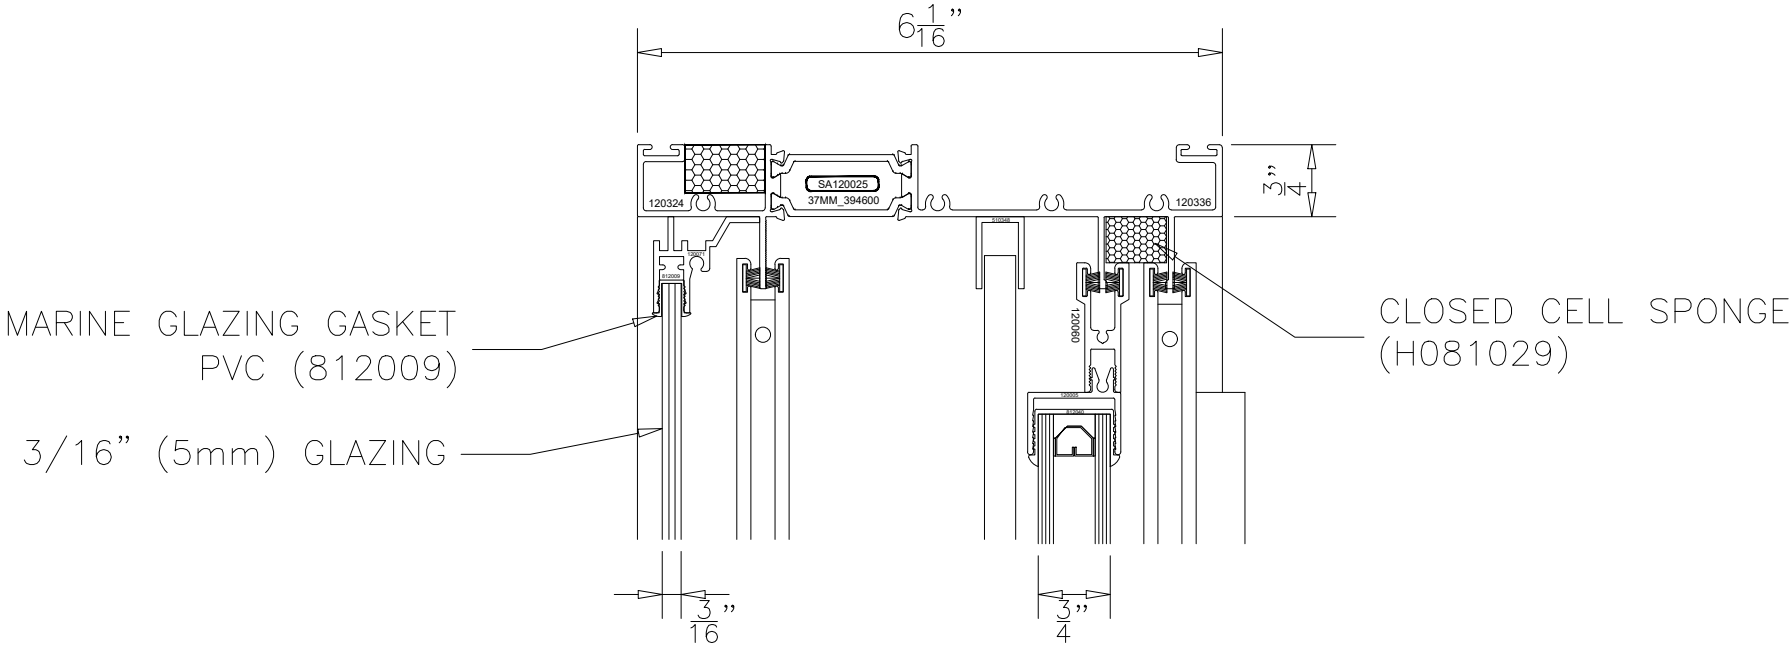


1250 6AR SLIDING WINDOW SERIES  
HEAD  
SCREEN IN-BETWEEN SASH  
STYLE A

1250 6AR TRIPLE GLAZED HORIZONTAL SLIDING WINDOW SYSTEM STYLE A (SCREEN IN-BETWEEN)

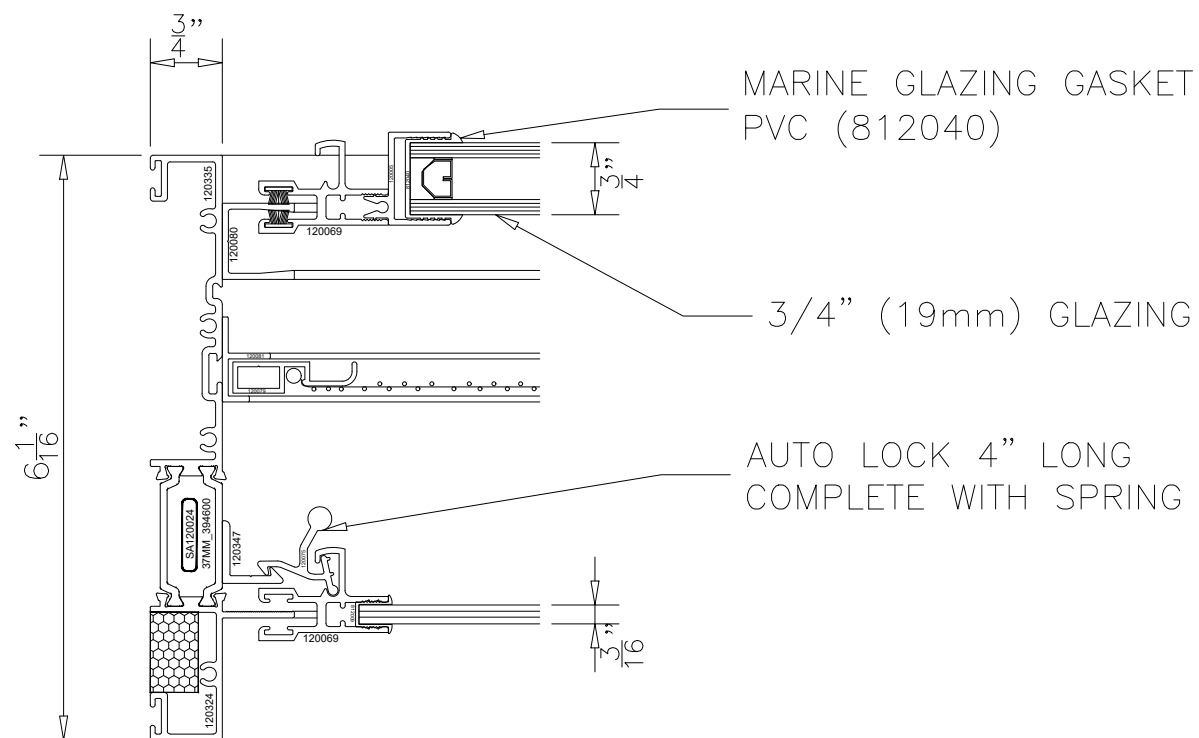

1250 6AR SLIDING WINDOW SERIES  
LEFT JAMB  
SCREEN IN-BETWEEN SASH  
STYLE A


# 1250 6AR TRIPLE GLAZED HORIZONTAL SLIDING WINDOW SYSTEM STYLE A (SCREEN IN-BETWEEN)

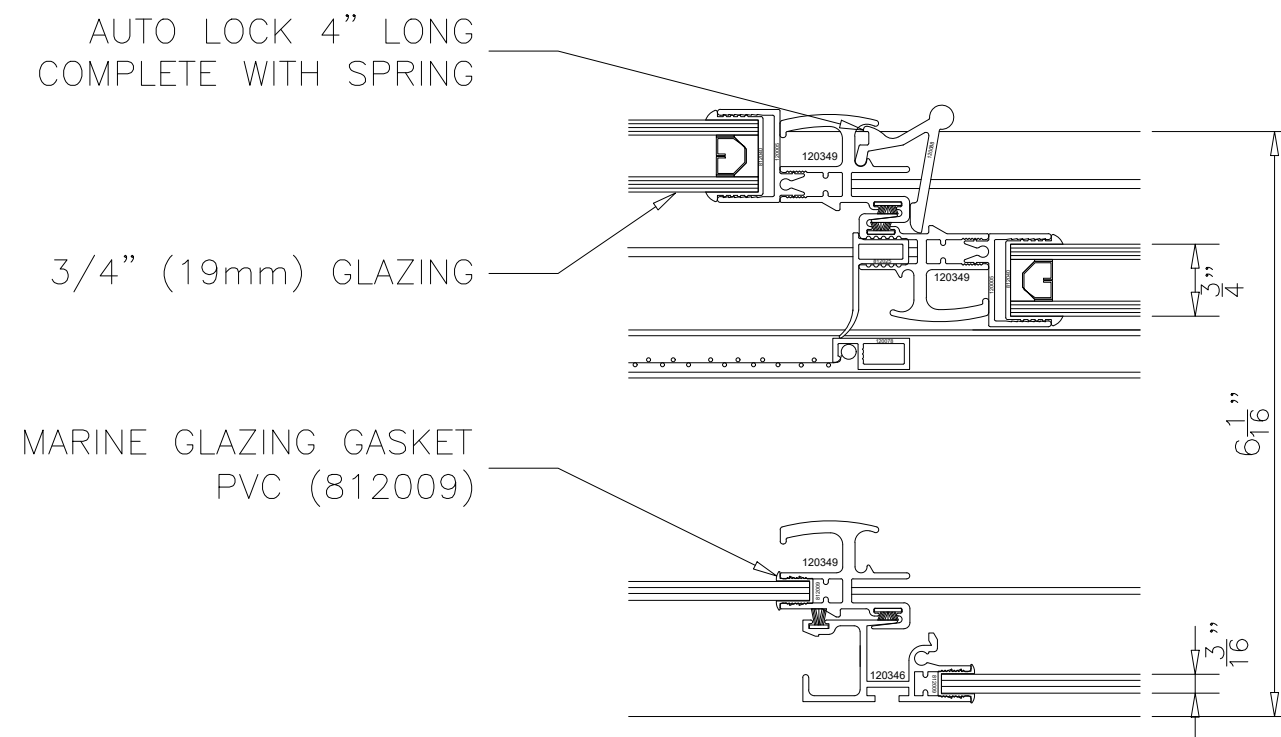

1250 6AR SLIDING WINDOW SERIES  
HEAVY DUTY INTERLOCK  
SCREEN IN-BETWEEN SASH  
STYLE A




# 1250 6AR TRIPLE GLAZED HORIZONTAL SLIDING WINDOW SYSTEM STYLE A (SCREEN IN-BETWEEN)

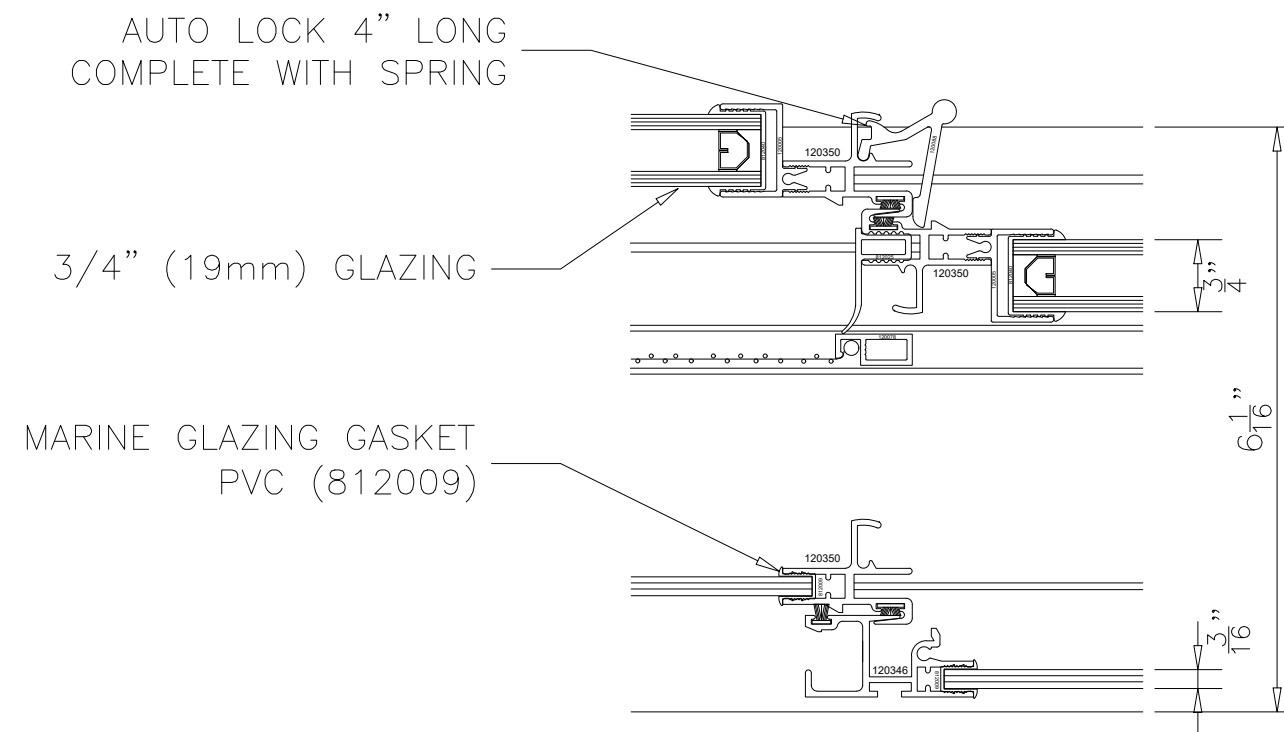


1250 6AR SLIDING WINDOW SERIES  
STANDARD INTERLOCK  
SCREEN IN-BETWEEN SASH  
STYLE A

# 1250 6AR TRIPLE GLAZED HORIZONTAL SLIDING WINDOW SYSTEM STYLE A (SCREEN IN-BETWEEN)

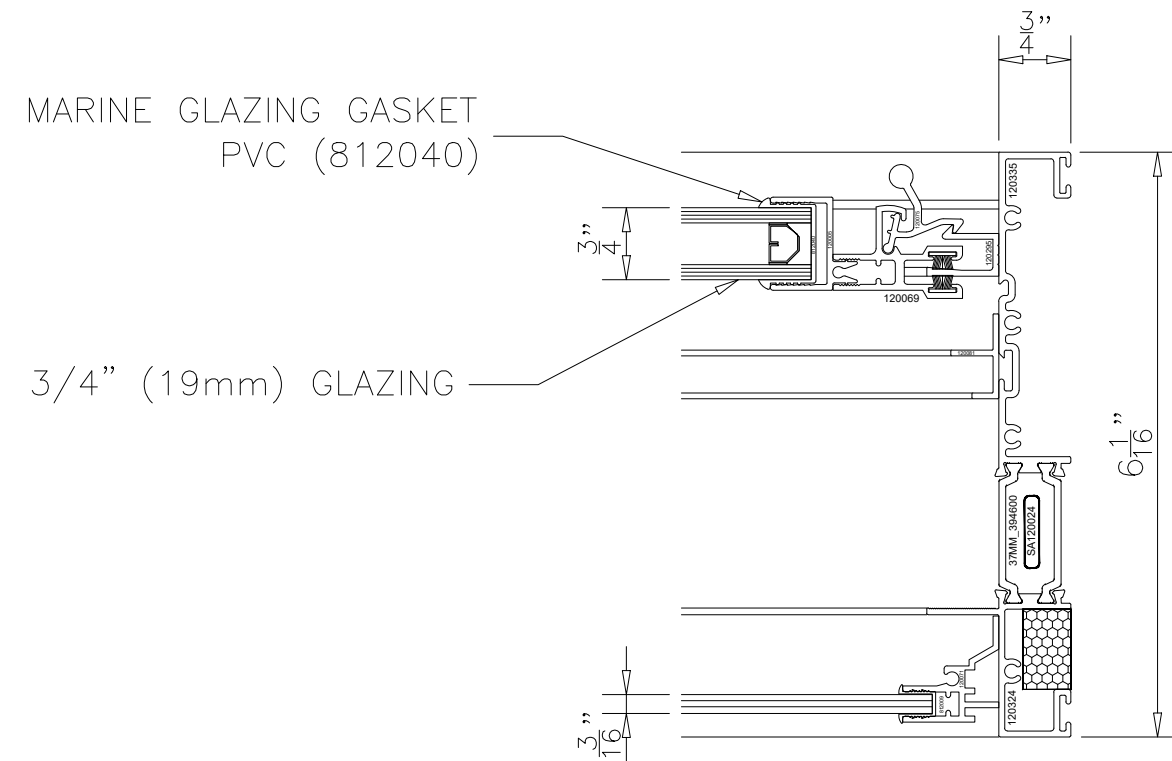


1250 6AR SLIDING WINDOW SERIES  
 RIGHT JAMB  
 SCREEN IN-BETWEEN SASH  
 STYLE A

1250 6AR TRIPLE GLAZED HORIZONTAL SLIDING WINDOW SYSTEM STYLE A (SCREEN IN-BETWEEN)

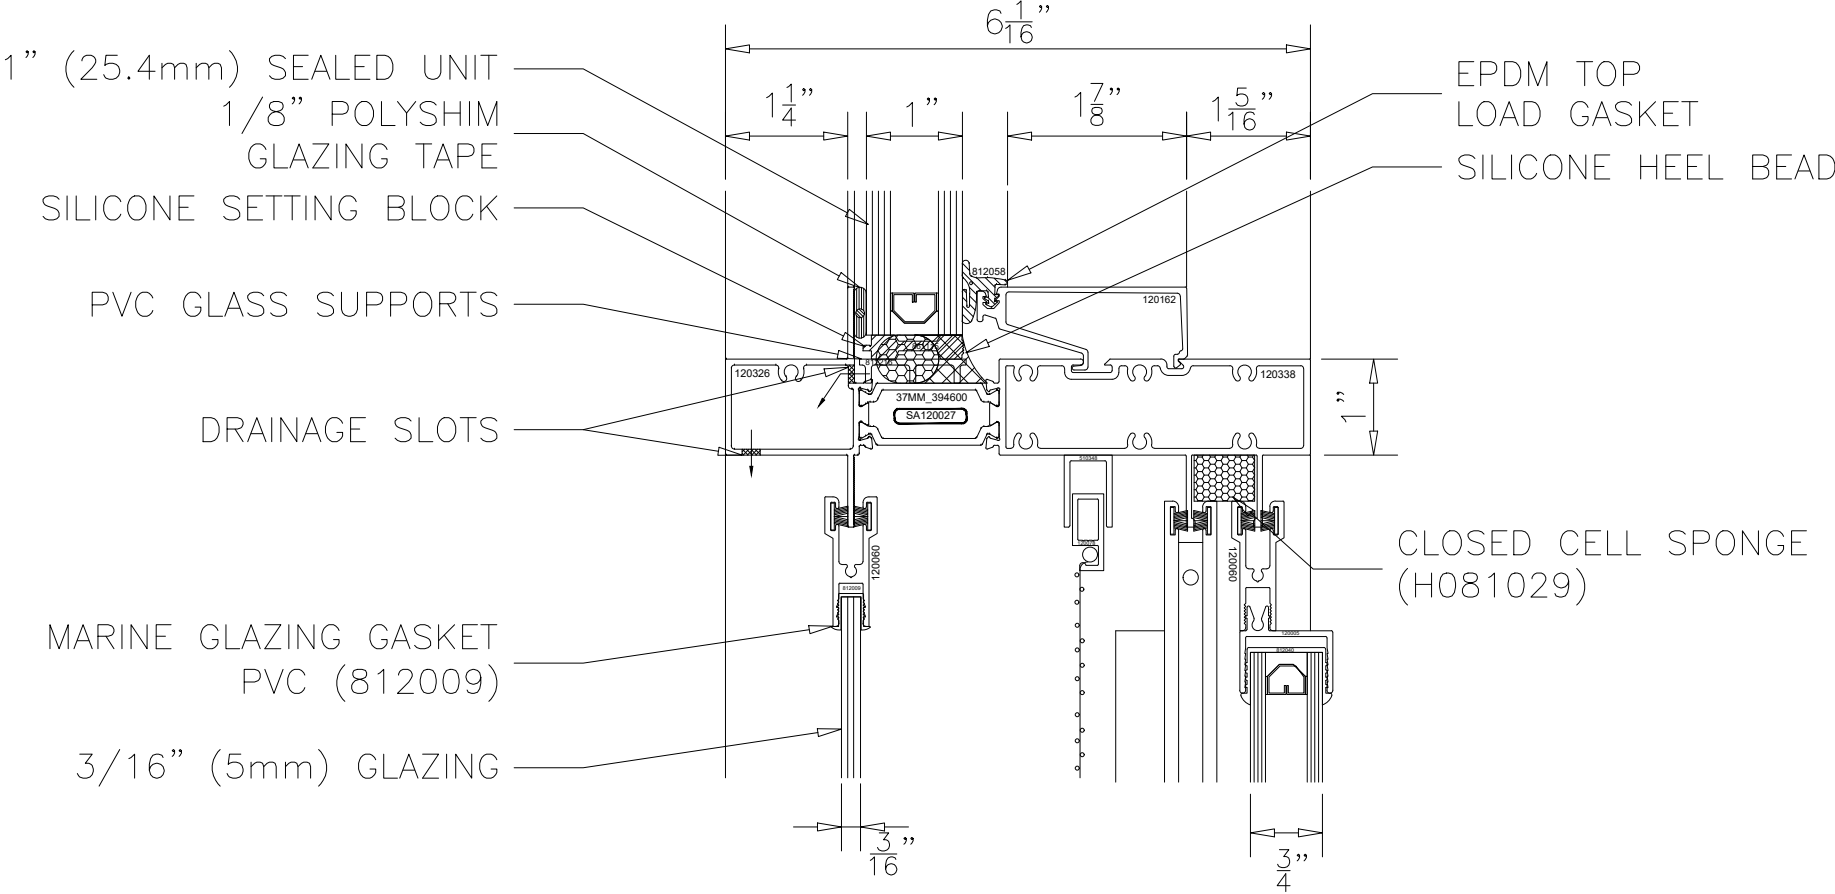


1250 6AR SLIDING WINDOW SERIES  
INTERMEDIATE HORIZONTAL  
SCREEN IN-BETWEEN SASH  
STYLE A

1250 6AR TRIPLE GLAZED HORIZONTAL SLIDING WINDOW SYSTEM STYLE A (SCREEN IN-BETWEEN)

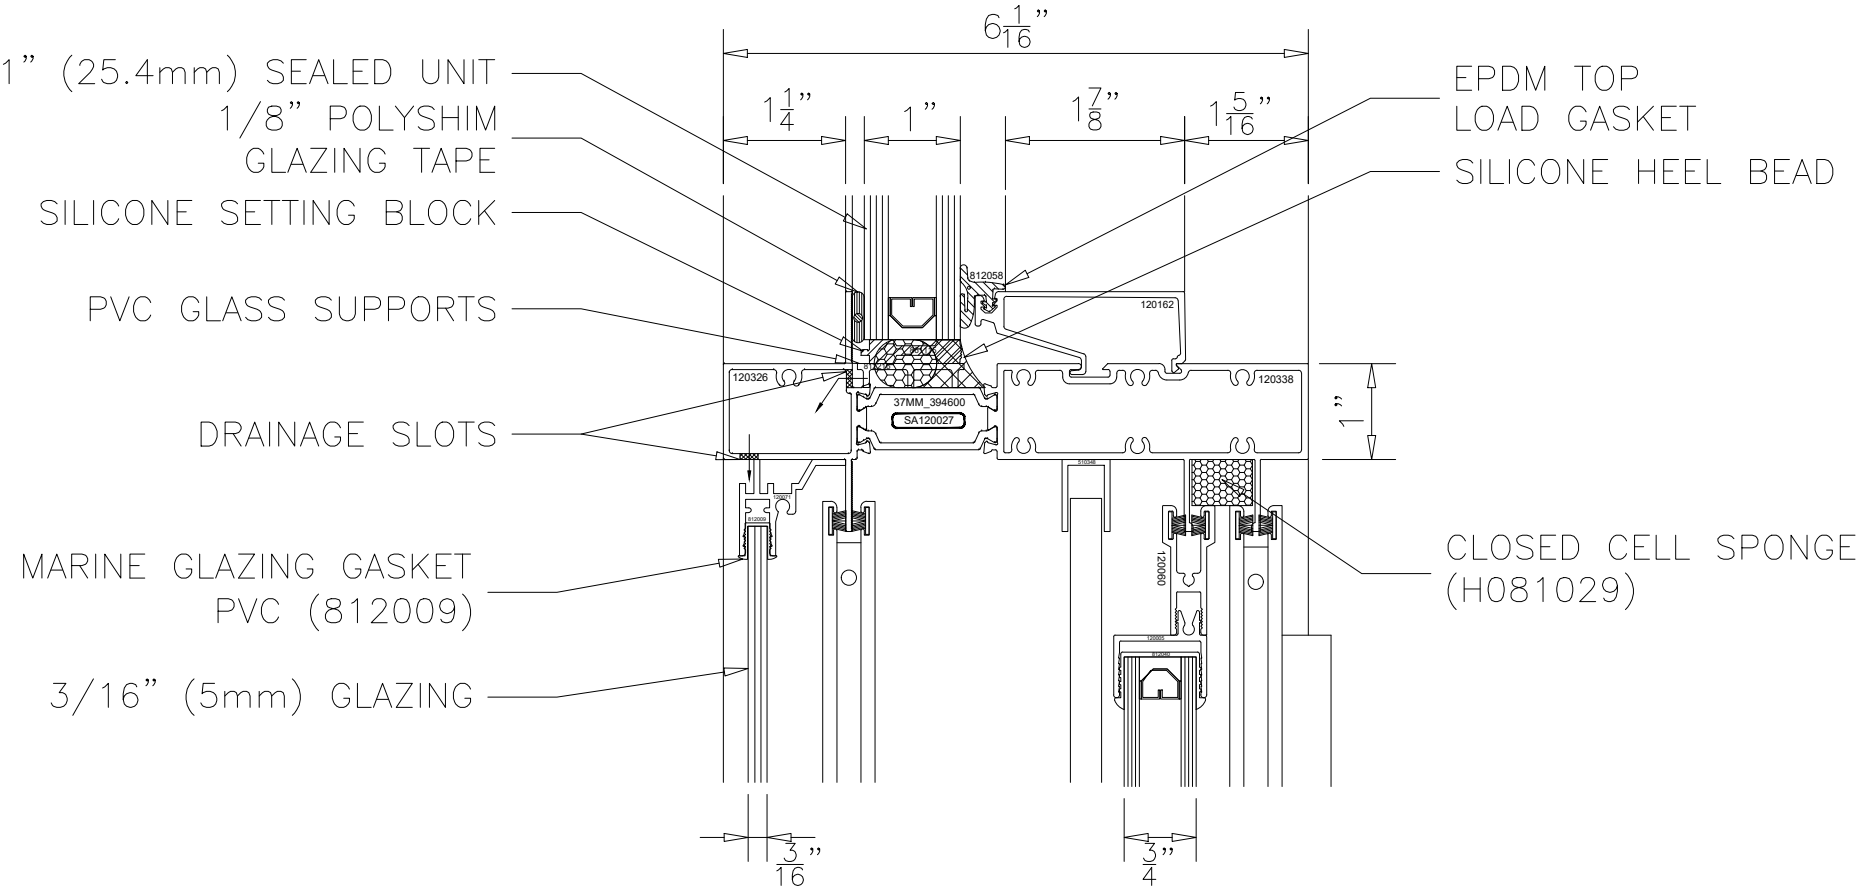


1250 6AR SLIDING WINDOW SERIES  
INTERMEDIATE HORIZONTAL  
SCREEN IN-BETWEEN SASH  
STYLE A

1250 6AR TRIPLE GLAZED HORIZONTAL SLIDING WINDOW SYSTEM STYLE A (SCREEN IN-BETWEEN)

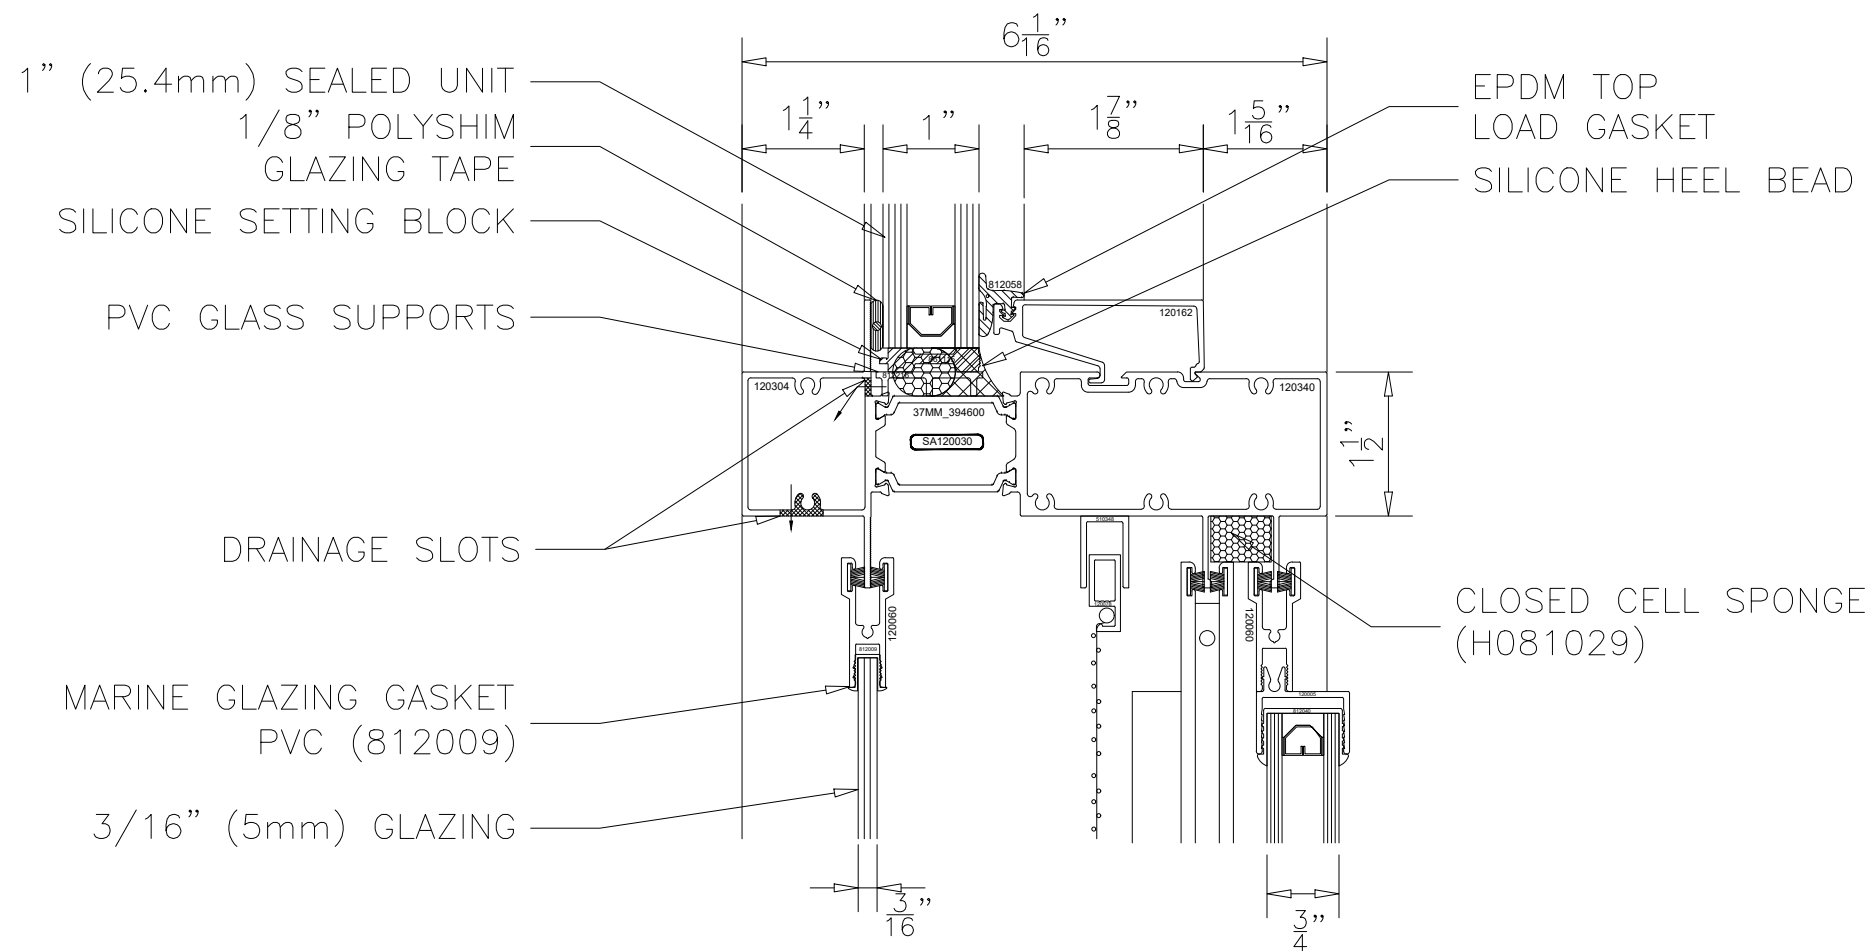


1250 6AR SLIDING WINDOW SERIES  
HEAVY DUTY INTERMEDIATE HORIZONTAL  
SCREEN IN-BETWEEN SASH  
STYLE A

1250 6AR TRIPLE GLAZED HORIZONTAL SLIDING WINDOW SYSTEM STYLE A (SCREEN IN-BETWEEN)

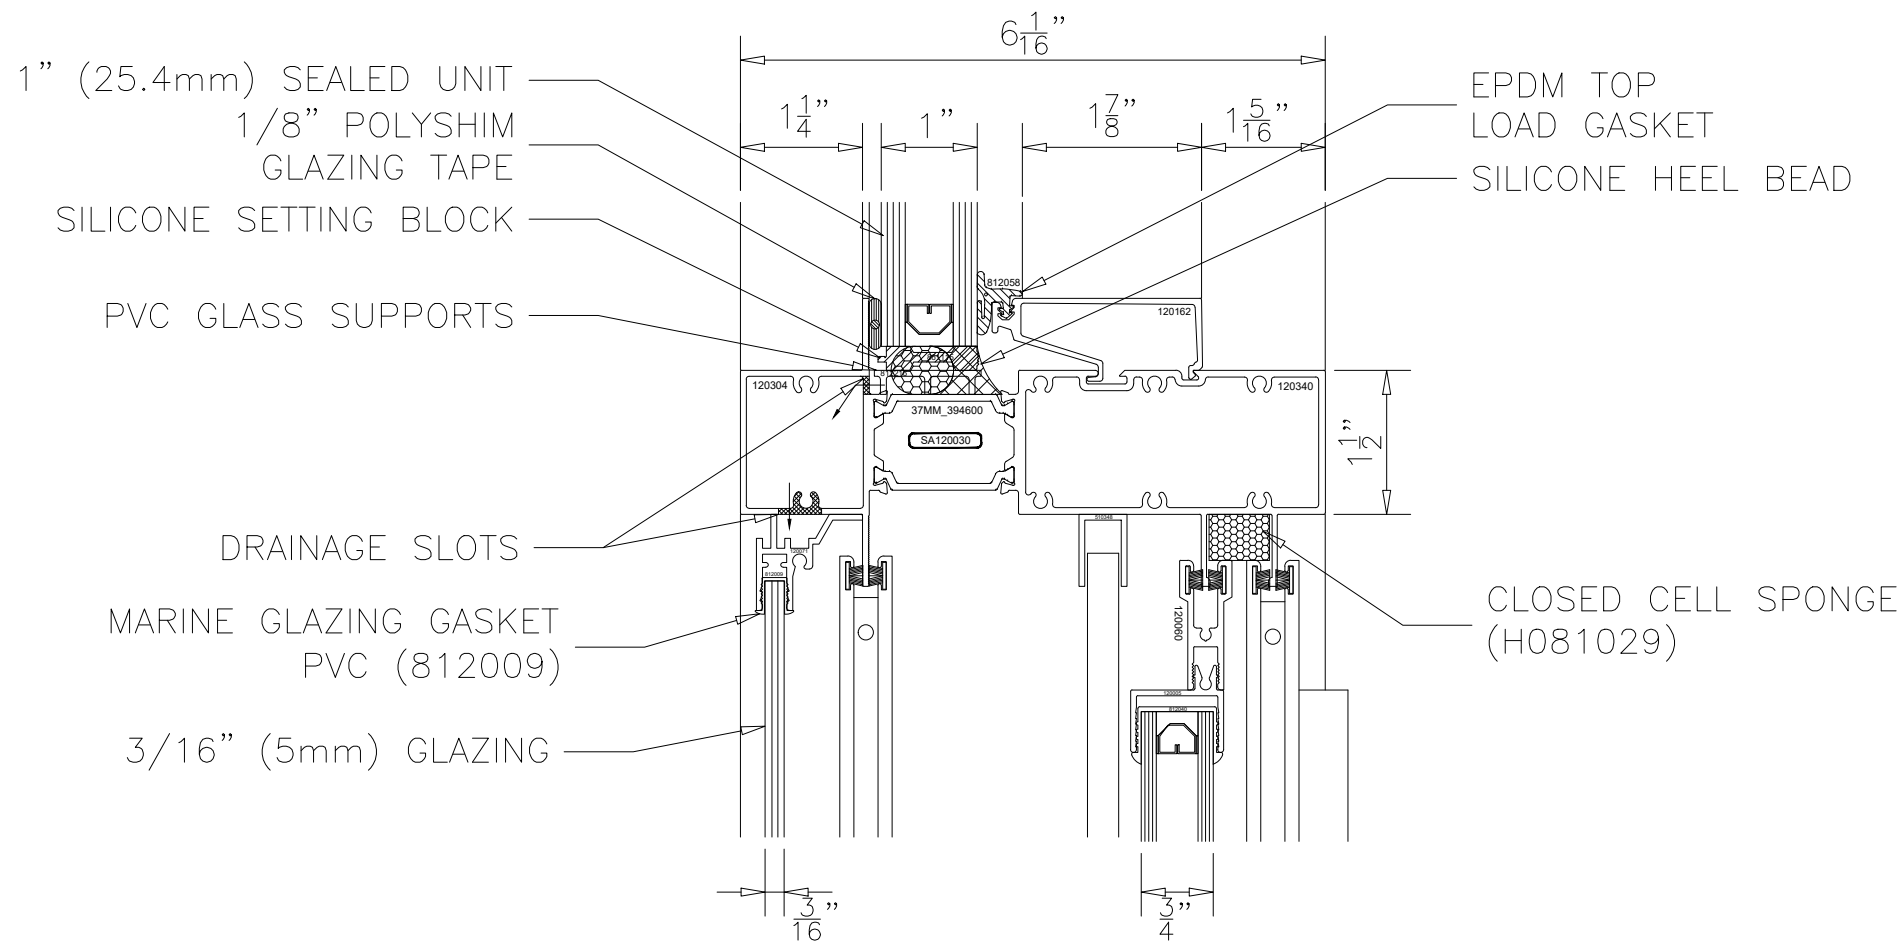


1250 6AR SLIDING WINDOW SERIES  
HEAVY DUTY INTERMEDIATE HORIZONTAL  
SCREEN IN-BETWEEN SASH  
STYLE A

## 1250 6AR TRIPLE GLAZED HORIZONTAL SLIDING WINDOW SYSTEM STYLE A (SCREEN IN-BETWEEN)

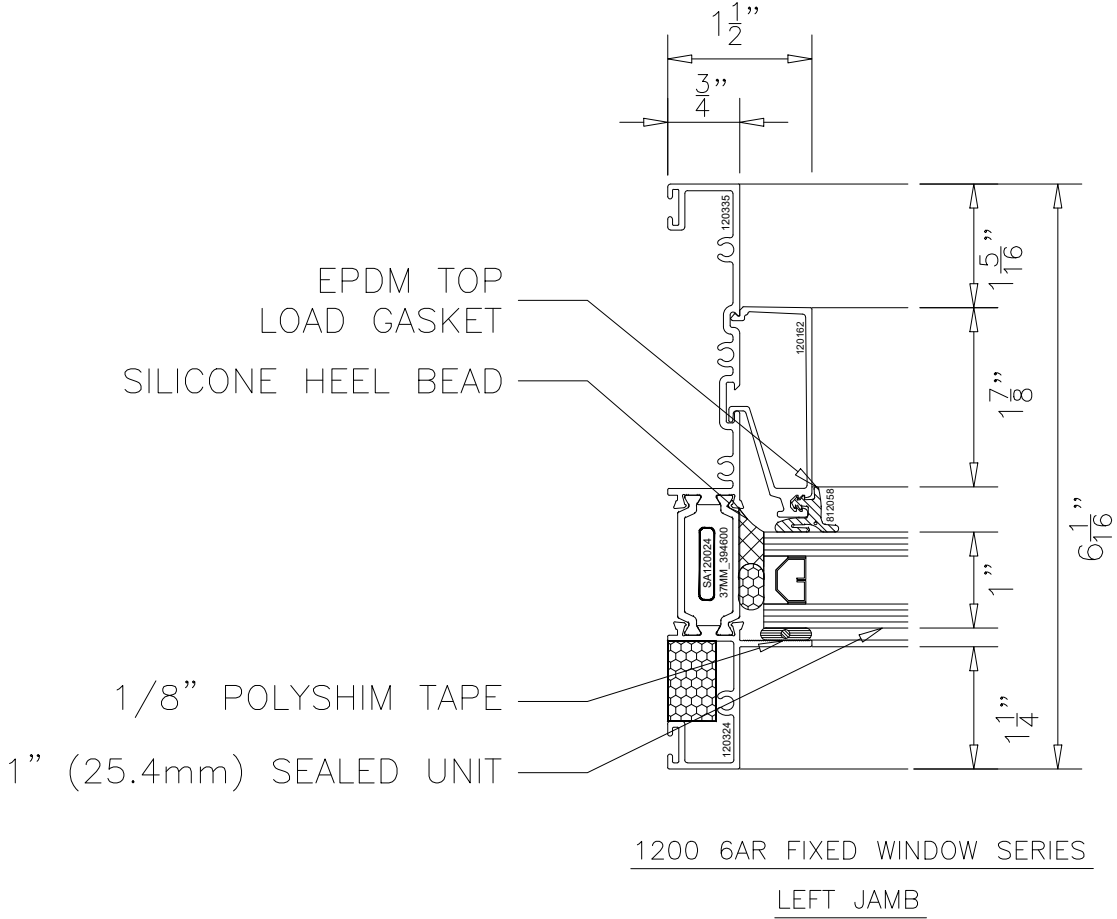


# 1250 6AR TRIPLE GLAZED HORIZONTAL SLIDING WINDOW SYSTEM STYLE A (SCREEN IN-BETWEEN)

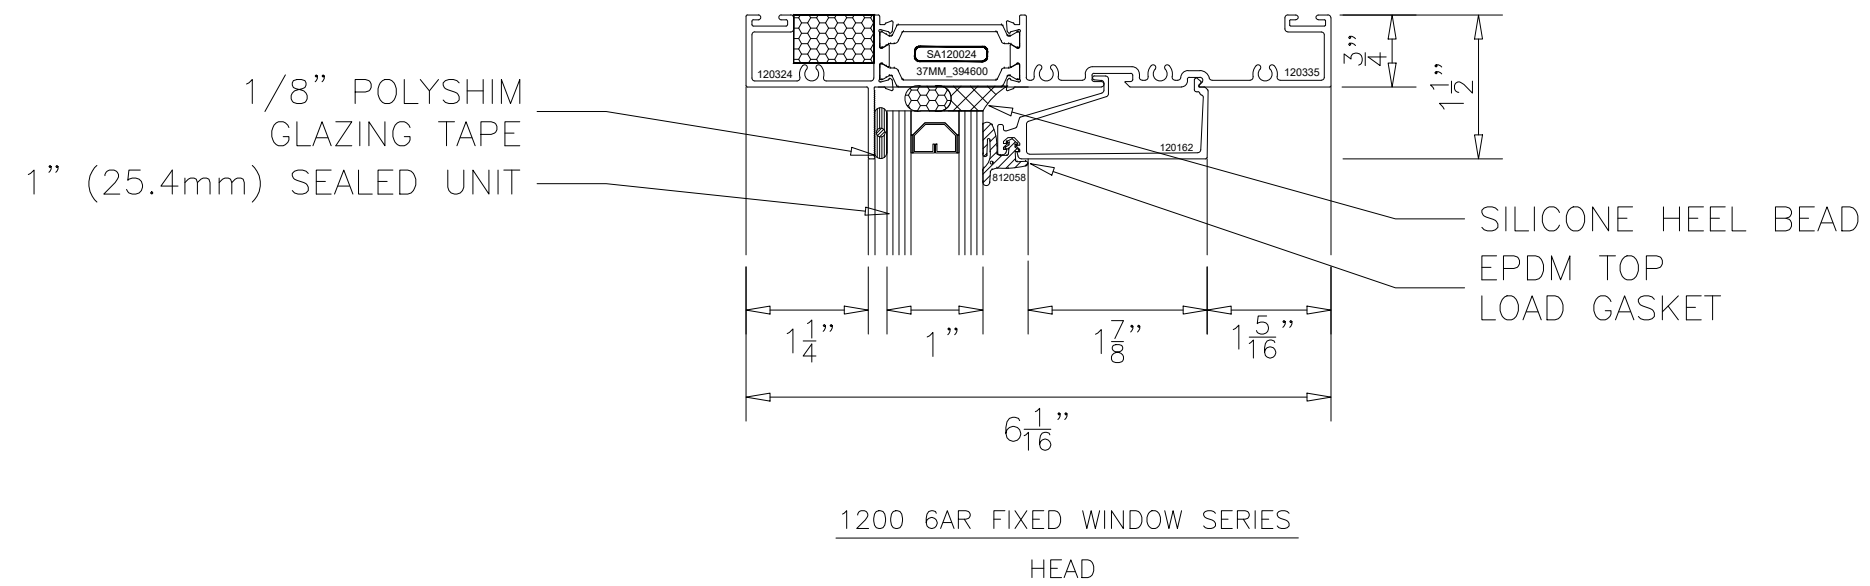




# 1250 6AR TRIPLE GLAZED HORIZONTAL SLIDING WINDOW SYSTEM STYLE A (SCREEN IN-BETWEEN)

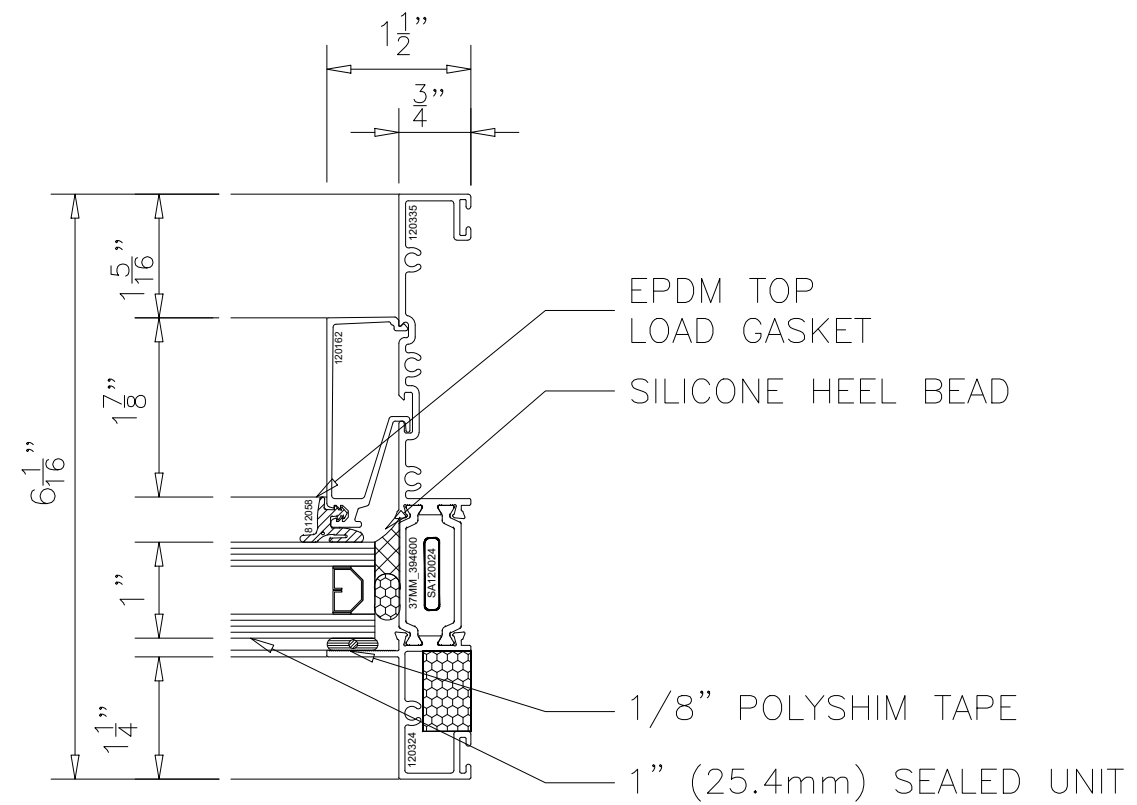


1200 6AR FIXED WINDOW SERIES

RIGHT JAMB

# 1250 6AR TRIPLE GLAZED HORIZONTAL SLIDING WINDOW SYSTEM STYLE A (SCREEN IN-BETWEEN)

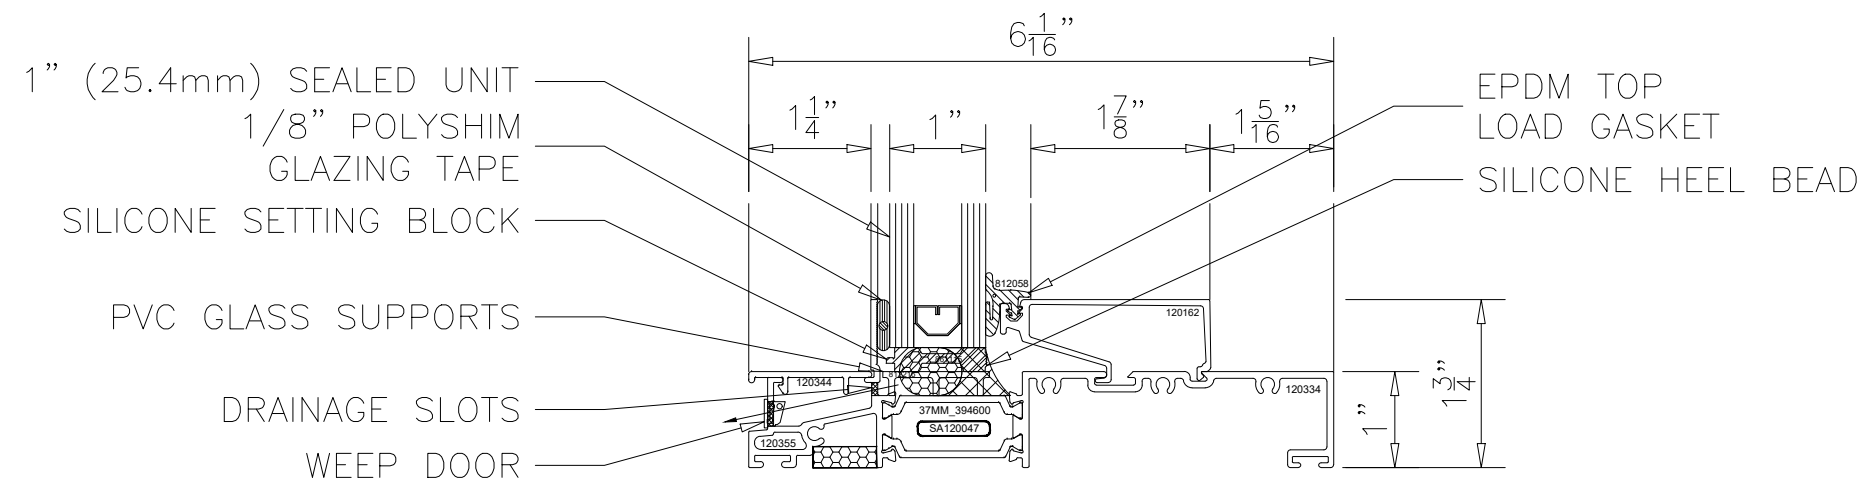


1250 6AR TRIPLE GLAZED HORIZONTAL SLIDING WINDOW SYSTEM STYLE A (SCREEN IN-BETWEEN)

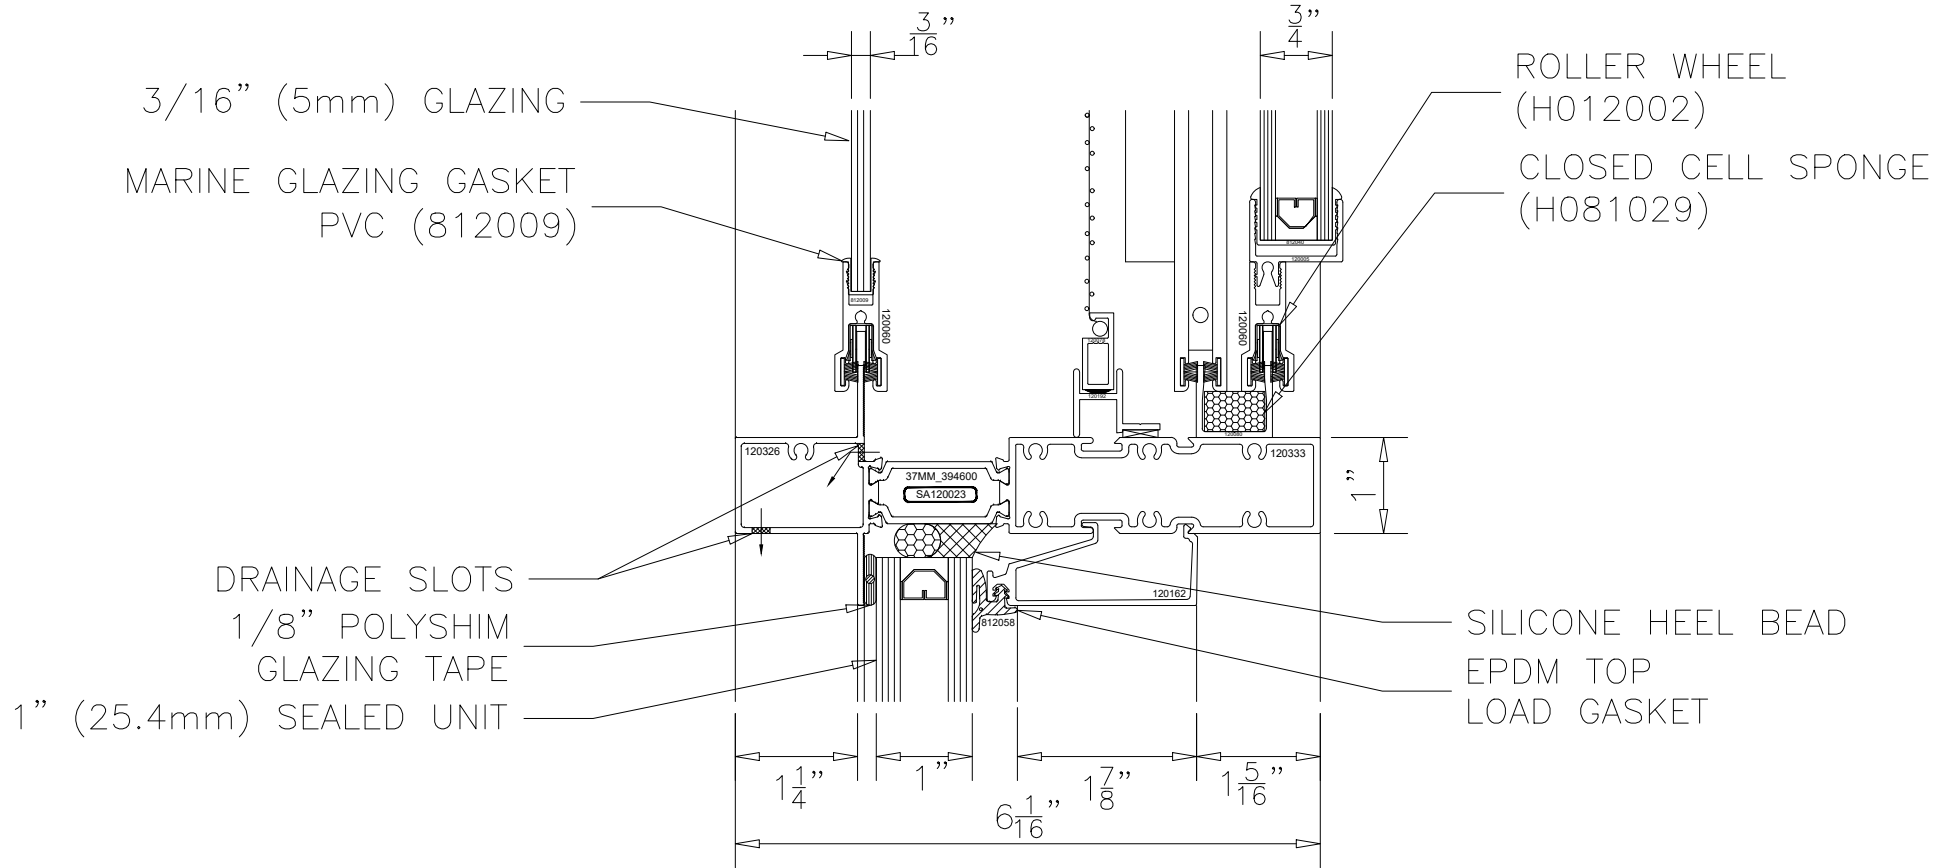


1250 6AR SLIDING WINDOW SERIES  
INTERMEDIATE HORIZONTAL  
SCREEN IN-BETWEEN SASH  
STYLE A

1250 6AR TRIPLE GLAZED HORIZONTAL SLIDING WINDOW SYSTEM STYLE A (SCREEN IN-BETWEEN)

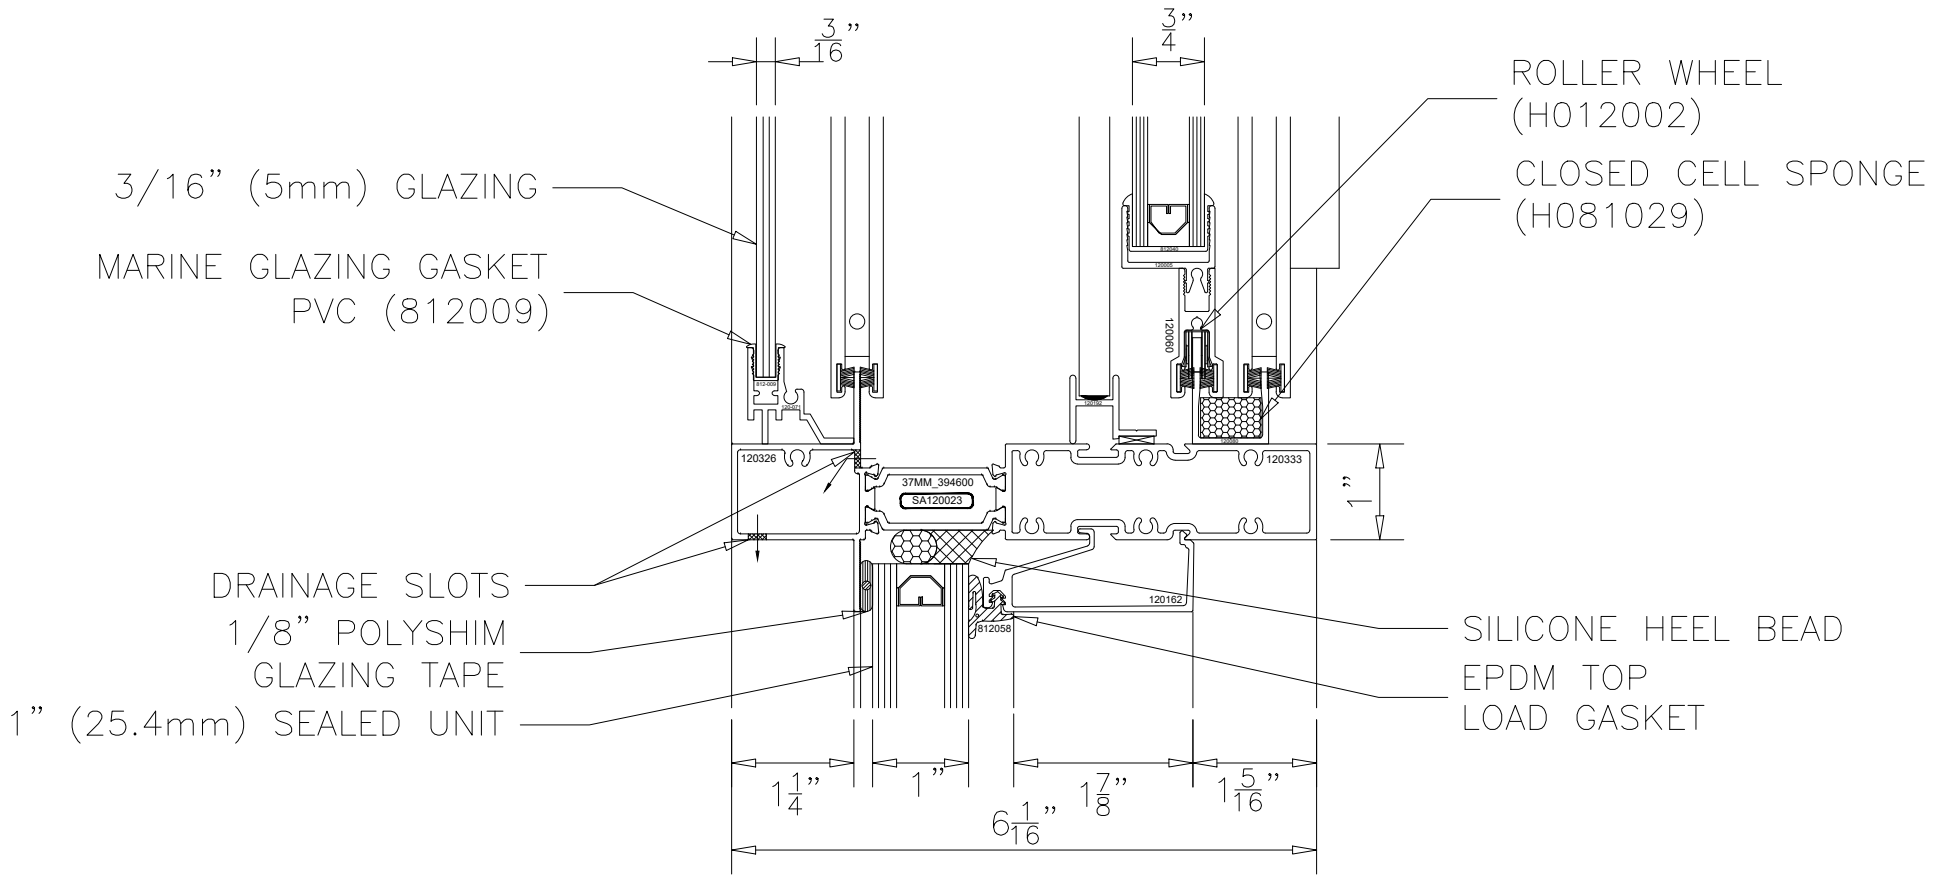


1250 6AR SLIDING WINDOW SERIES  
INTERMEDIATE HORIZONTAL  
SCREEN IN-BETWEEN SASH  
STYLE A

1250 6AR TRIPLE GLAZED HORIZONTAL SLIDING WINDOW SYSTEM STYLE A (SCREEN IN-BETWEEN)

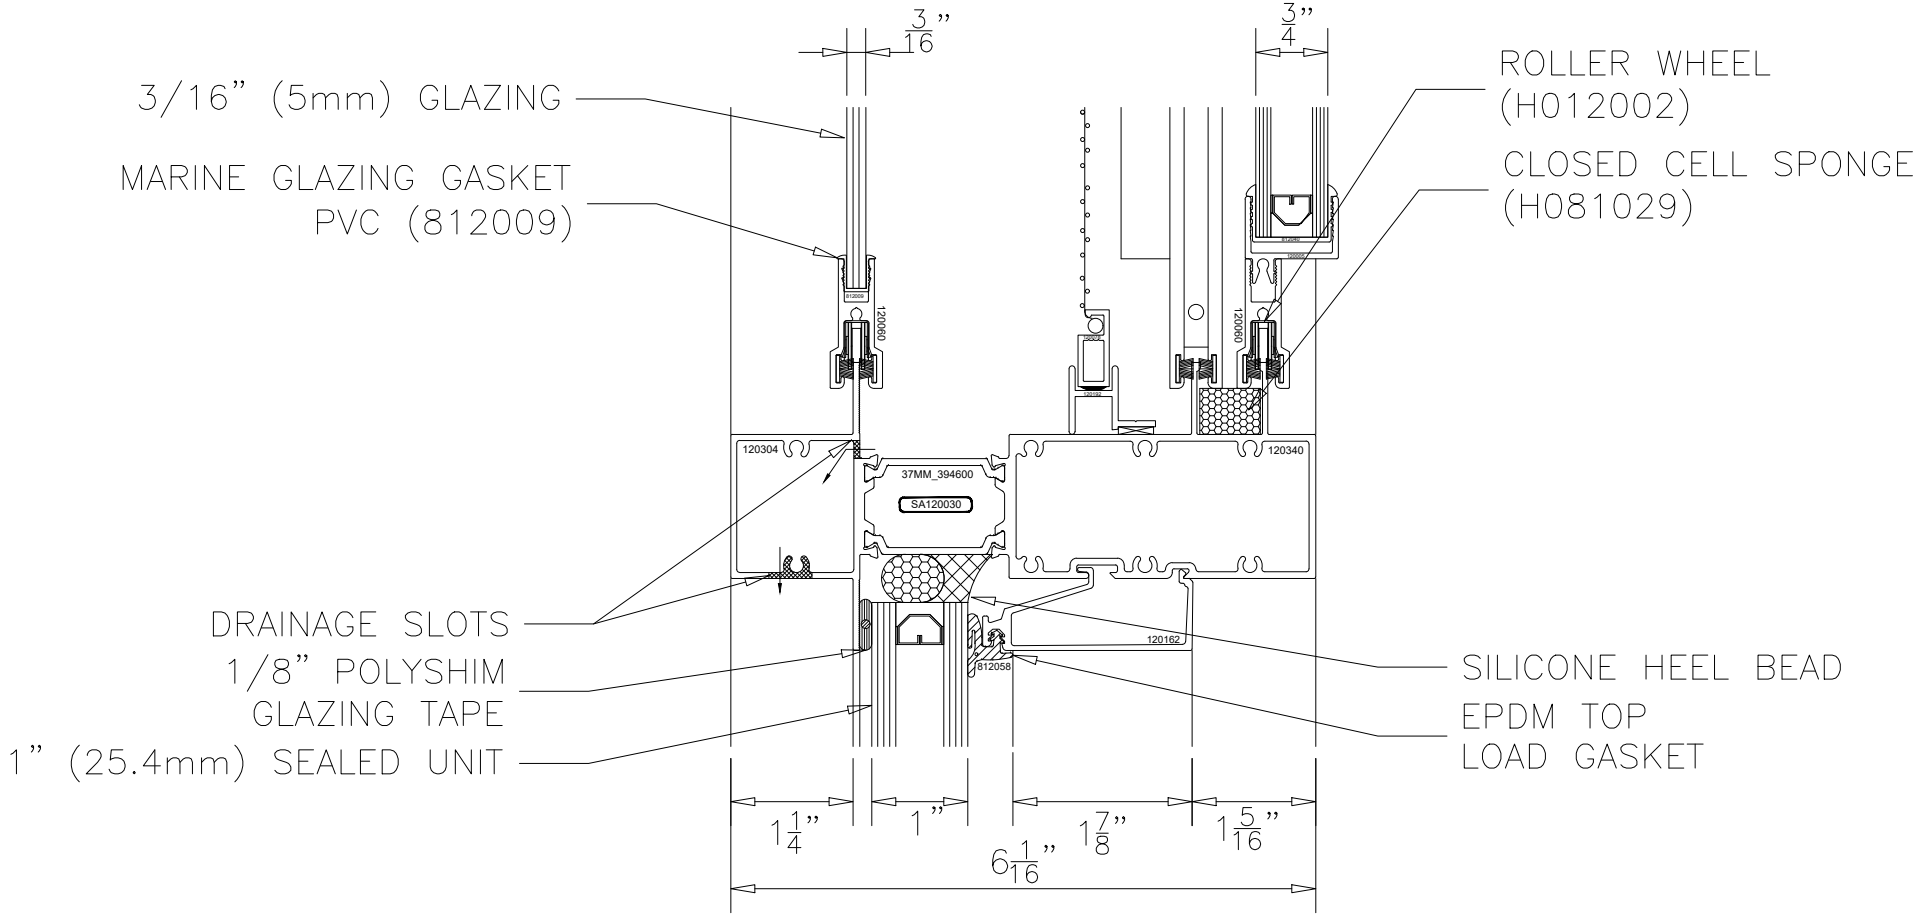


1250 6AR SLIDING WINDOW SERIES  
HEAVY DUTY INTERMEDIATE HORIZONTAL  
SCREEN IN-BETWEEN SASH  
STYLE A

1250 6AR TRIPLE GLAZED HORIZONTAL SLIDING WINDOW SYSTEM STYLE A (SCREEN IN-BETWEEN)

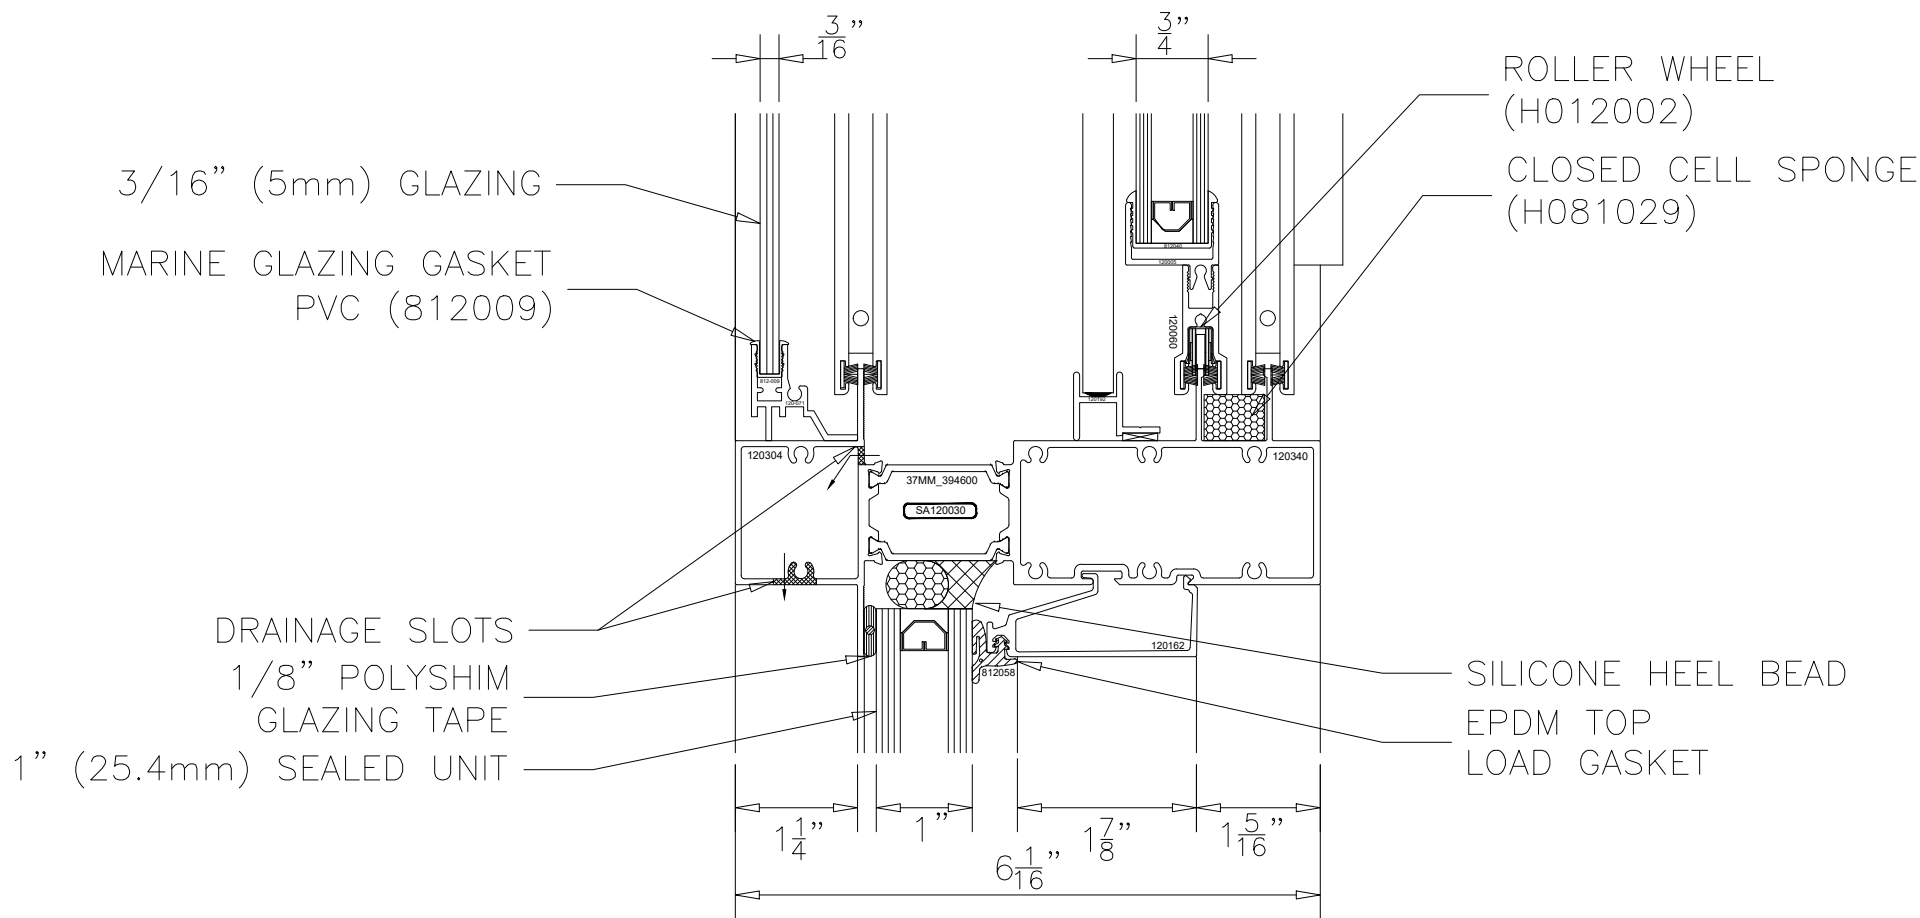


1250 6AR SLIDING WINDOW SERIES  
HEAVY DUTY INTERMEDIATE HORIZONTAL  
SCREEN IN-BETWEEN SASH  
STYLE A

## 1250 6AR TRIPLE GLAZED HORIZONTAL SLIDING WINDOW SYSTEM STYLE A (SCREEN IN-BETWEEN)

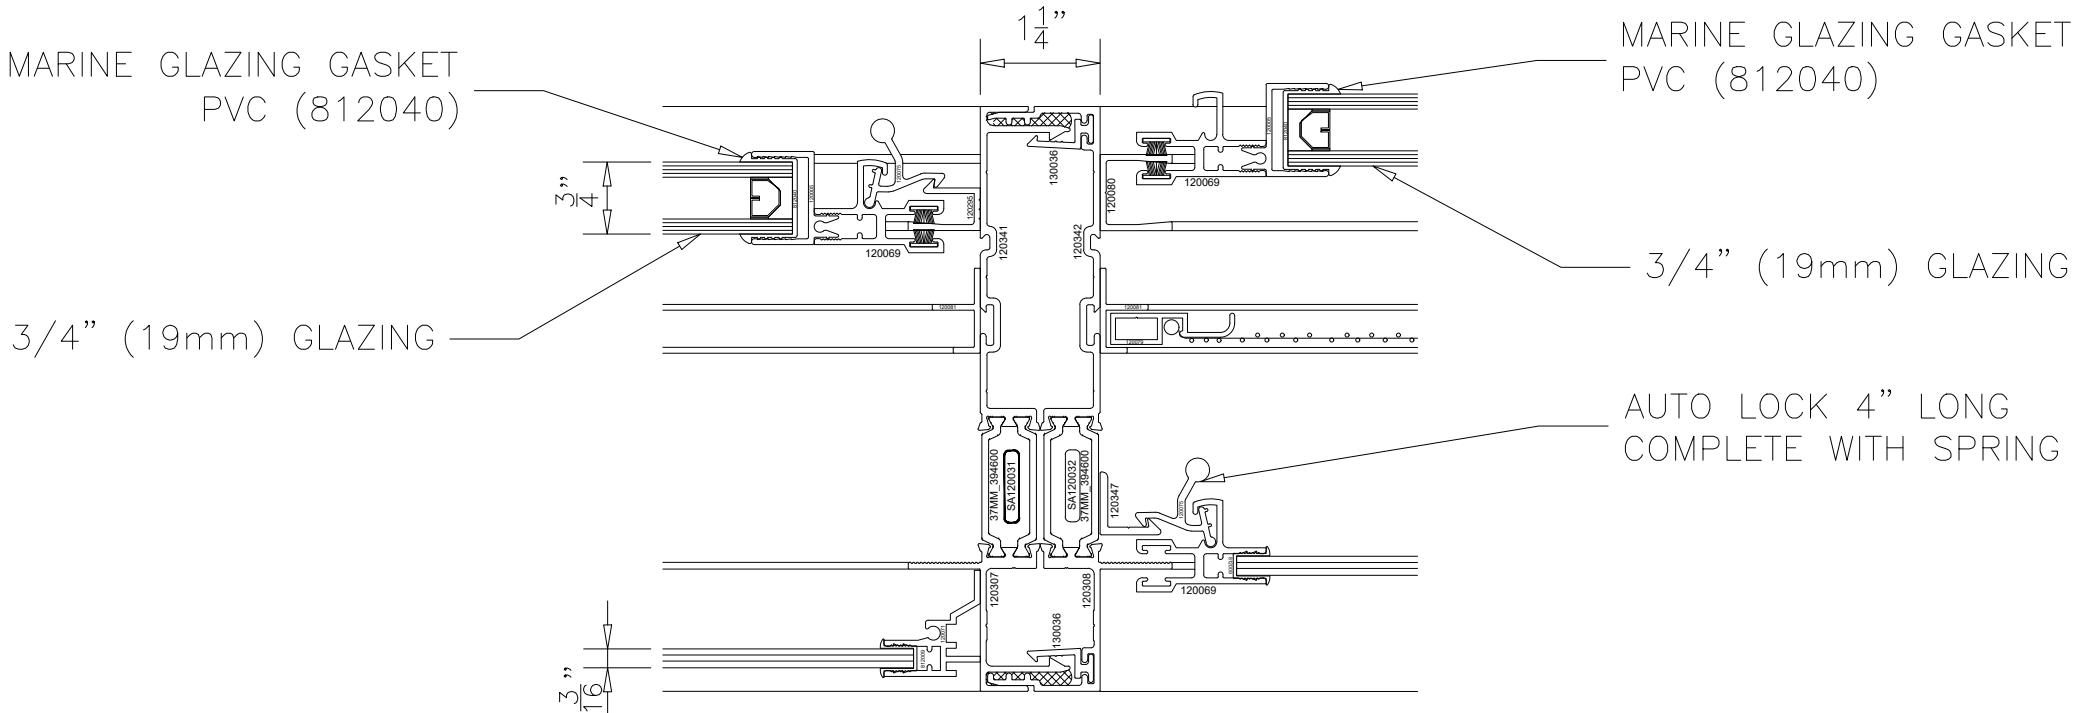


1250 6AR SLIDING WINDOW SERIES  
VERTICAL SPLIT MULLION  
SCREEN IN-BETWEEN SASH  
STYLE A

1250 6AR TRIPLE GLAZED HORIZONTAL SLIDING WINDOW SYSTEM STYLE A (SCREEN IN-BETWEEN)

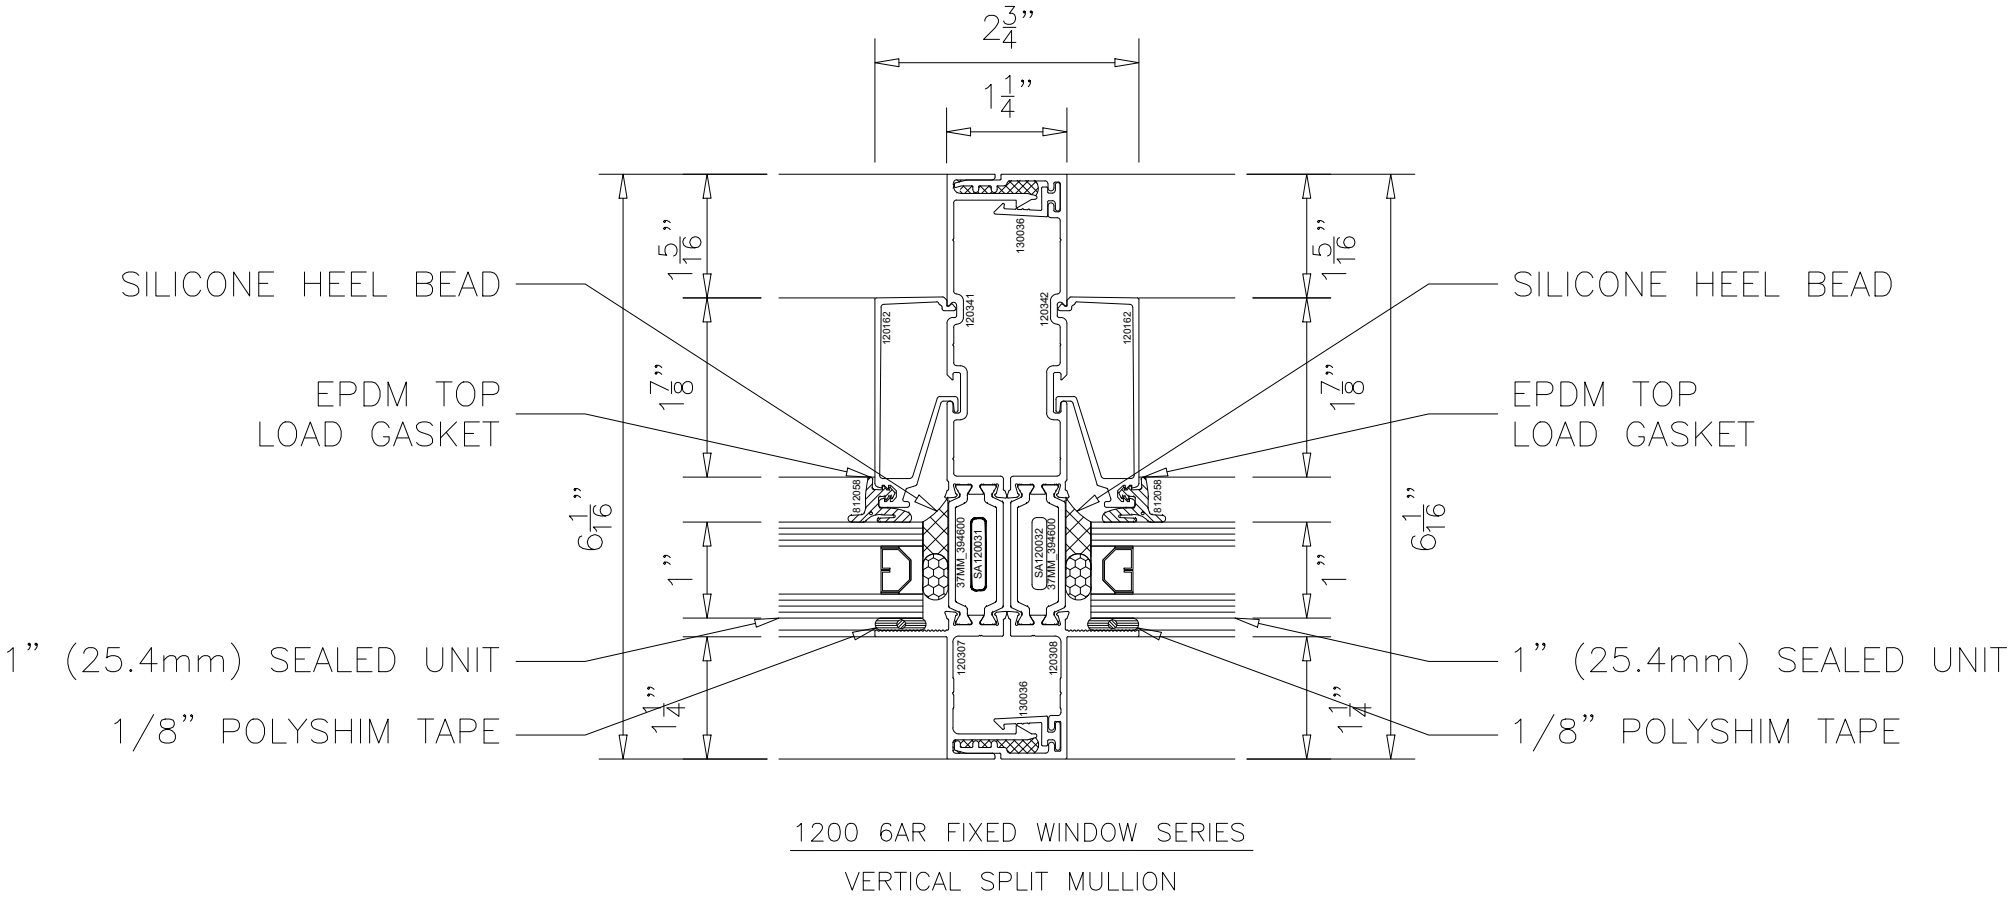




# 1250 6AR TRIPLE GLAZED HORIZONTAL SLIDING WINDOW SYSTEM STYLE A (SCREEN IN-BETWEEN)




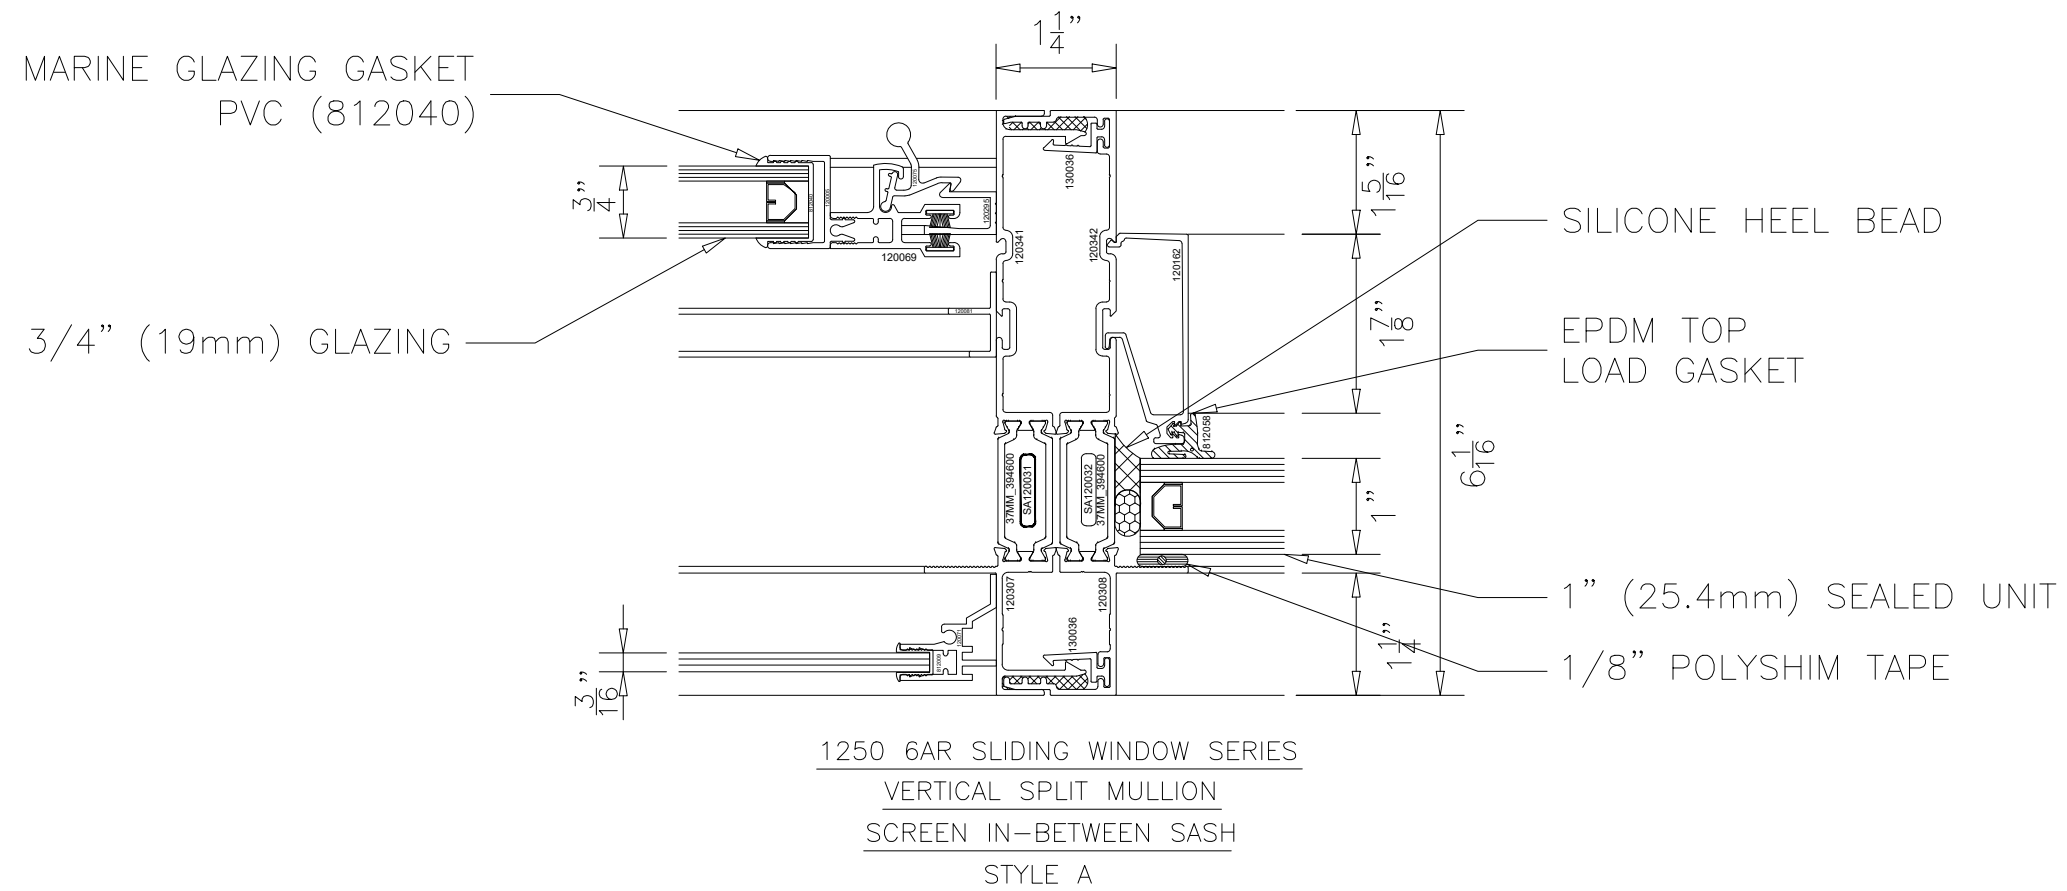


## 1250 6AR TRIPLE GLAZED HORIZONTAL SLIDING WINDOW SYSTEM STYLE A (SCREEN IN-BETWEEN)

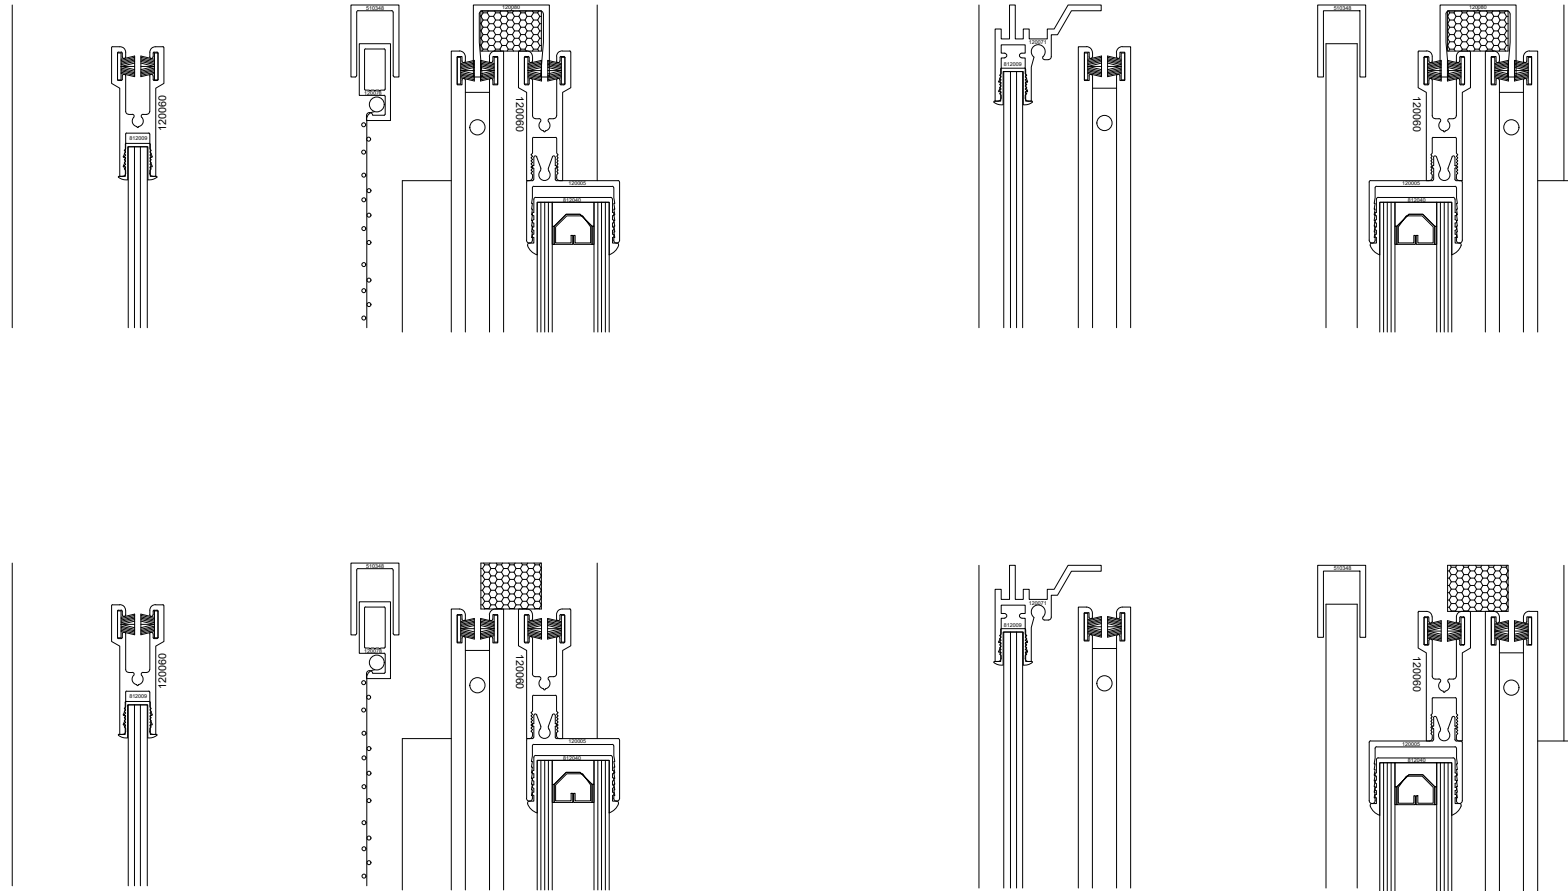



1250 6AR SLIDING WINDOW SERIES  
HEAD CONFIGURATIONS  
SCREEN IN-BETWEEN SASH  
STYLE A

1250 6AR TRIPLE GLAZED HORIZONTAL SLIDING WINDOW SYSTEM STYLE A (SCREEN IN-BETWEEN)

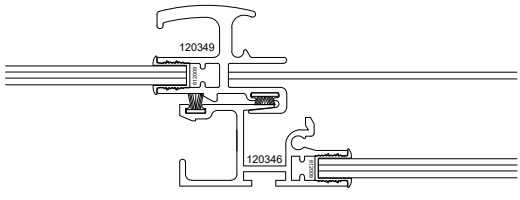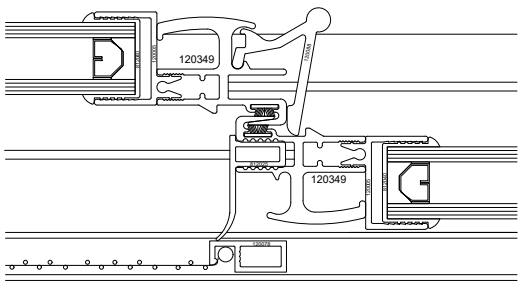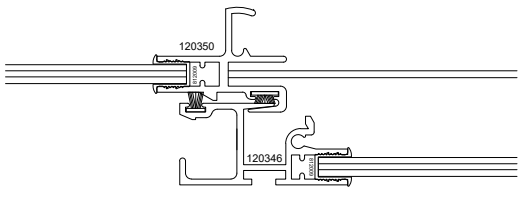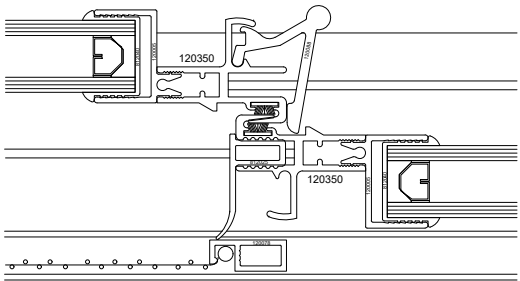


1250 6AR SLIDING WINDOW SERIES  
INTERLOCK CONFIGURATIONS  
SCREEN IN-BETWEEN SASH  
STYLE A

1250 6AR TRIPLE GLAZED HORIZONTAL SLIDING WINDOW SYSTEM STYLE A (SCREEN IN-BETWEEN)

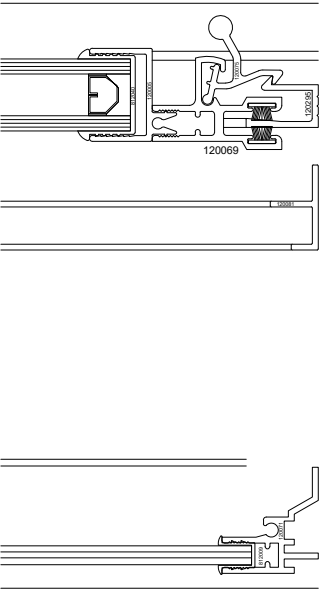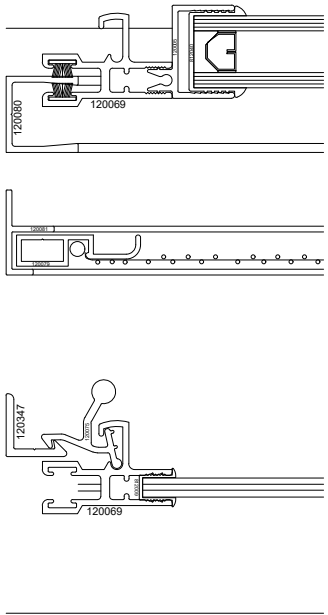

1250 6AR SLIDING WINDOW SERIES  
JAMB CONFIGURATIONS  
SCREEN IN-BETWEEN SASH  
STYLE A

1250 6AR TRIPLE GLAZED HORIZONTAL SLIDING WINDOW SYSTEM STYLE A (SCREEN IN-BETWEEN)

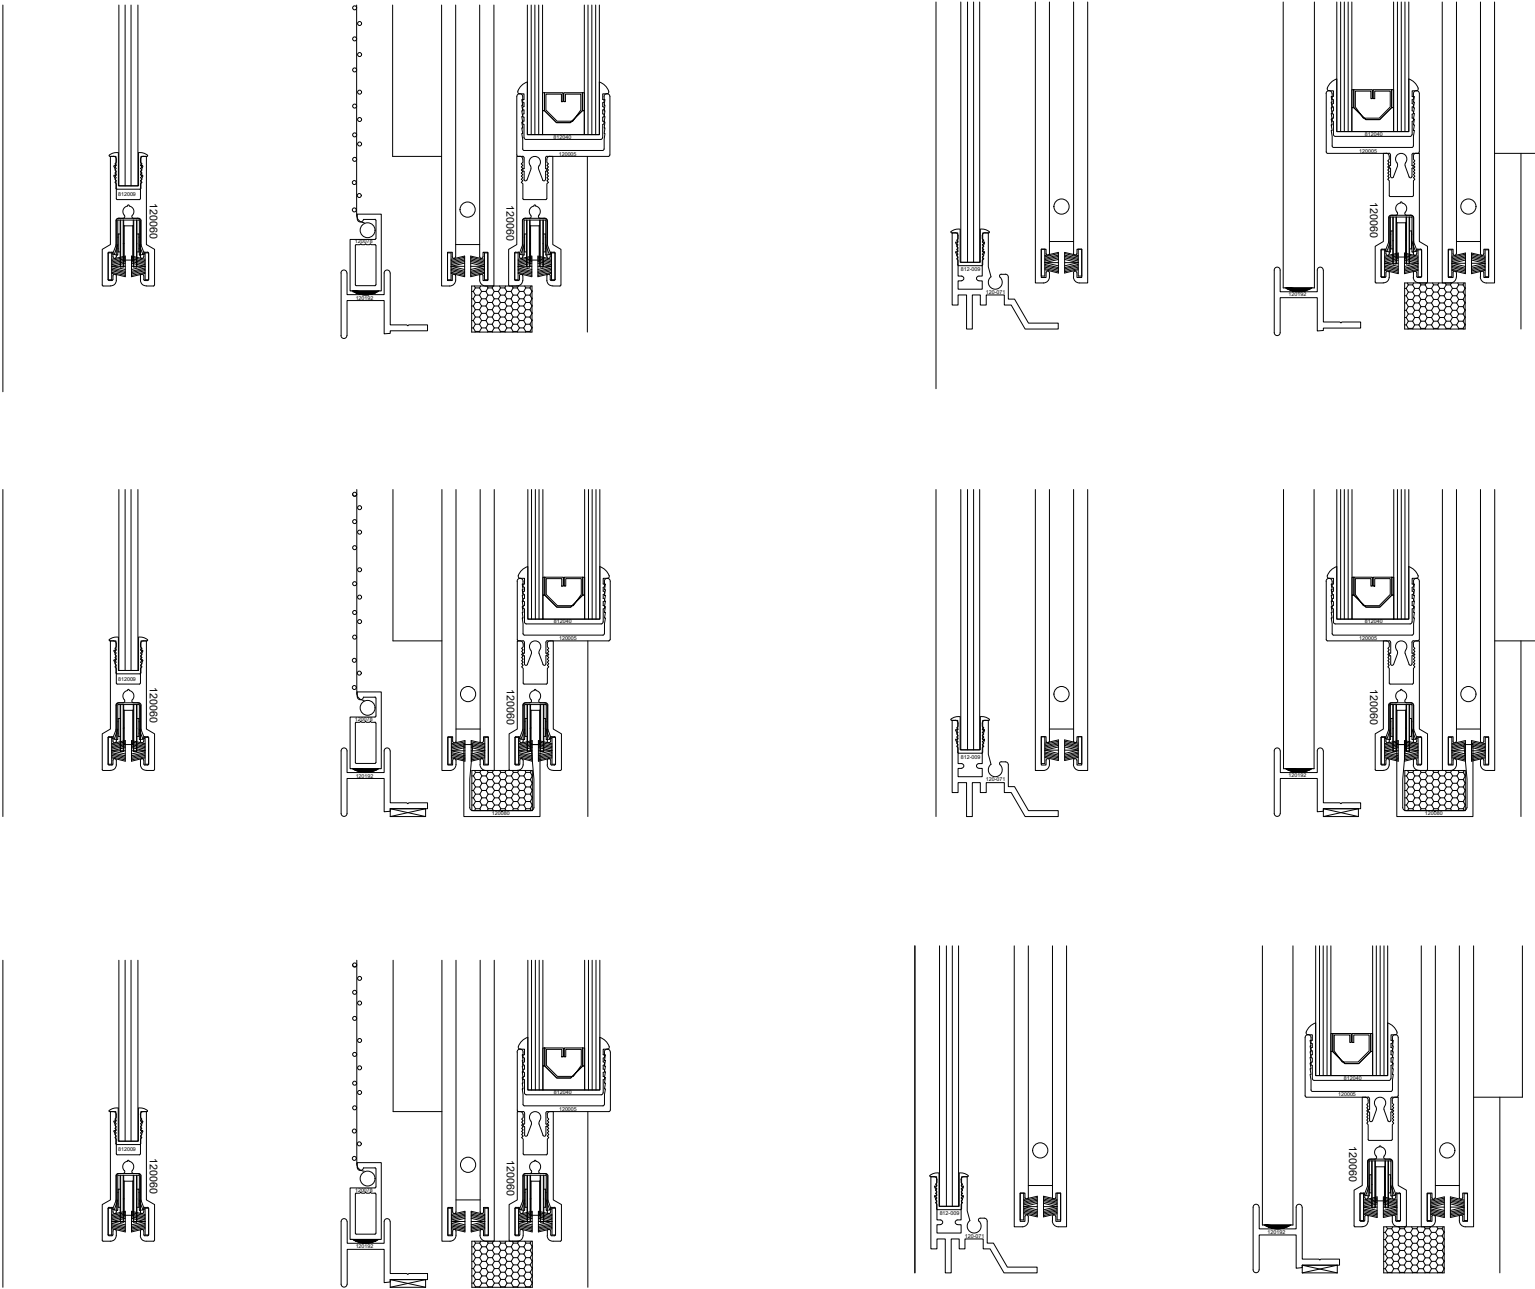

1250 6AR SLIDING WINDOW SERIES  
SILL CONFIGURATIONS  
SCREEN IN-BETWEEN SASH  
STYLE A