





Oldcastle BuildingEnvelope®

275 Britannia Road East ▪ Mississauga ▪ Ontario ▪ Canada ▪ L4Z2E7
905-890-6970 ▪ obe.com


**1250 6AR HORIZONTAL SLIDING WINDOW
STANDARD SYSTEM DETAILS (STYLE B)
HEAVY DUTY INTERLOCK SCREEN IN-BETWEEN
Sealed Unit Exterior / Monolithic Interior (Triple Glazed)**

Location: OLDCASTLE BE		Customer Name:		Architect Name:	
Project #:		Drawn By:		Date: APRIL 2023	Number of Sheets: 29

1250 6AR TRIPLE GLAZED HORIZONTAL SLIDING WINDOW SYSTEM STYLE B - HD INTERLOCK (SCREEN IN-BETWEEN)

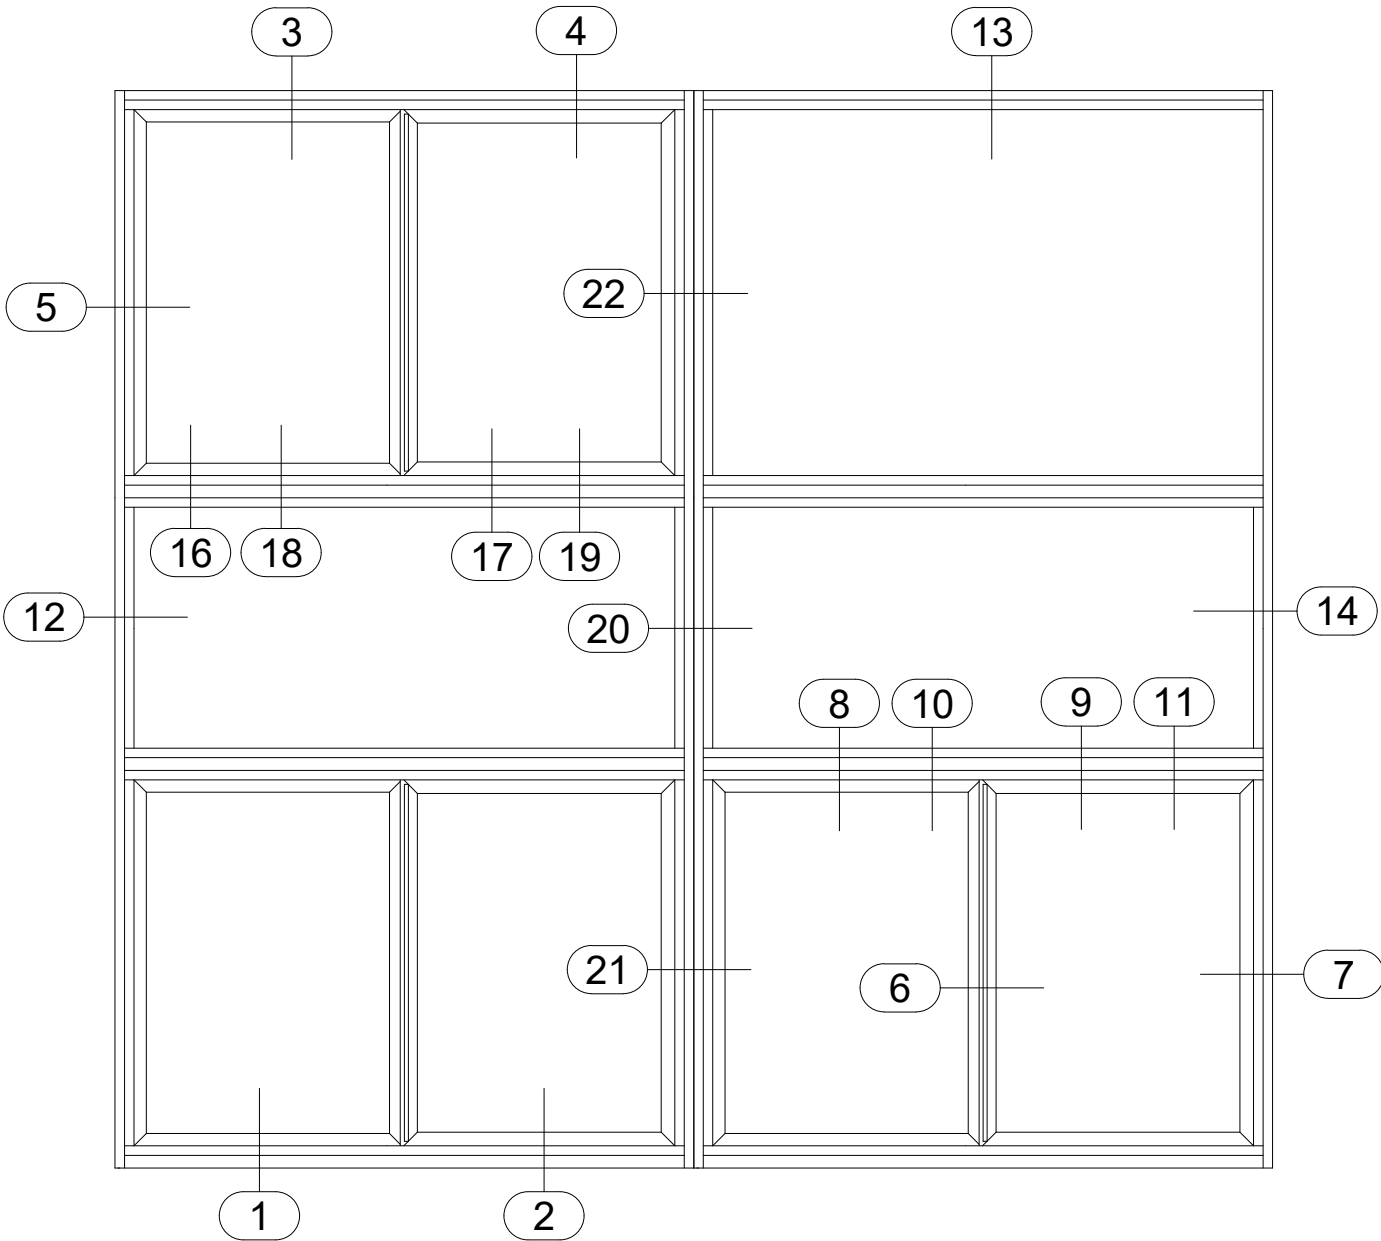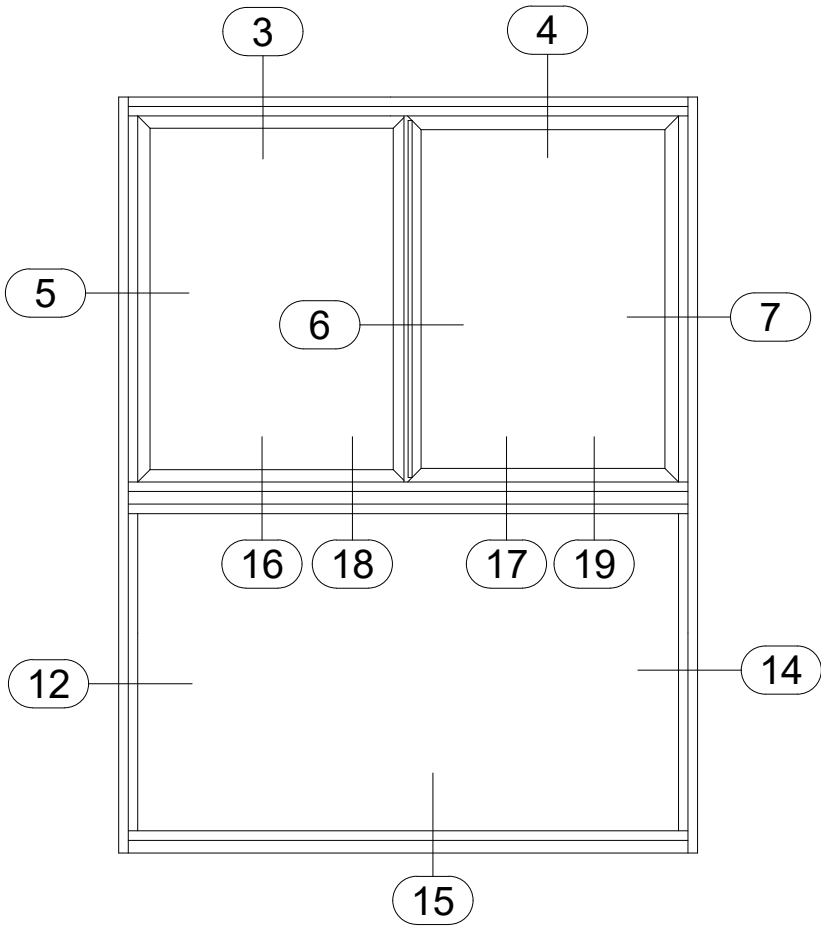


1250 6AR TRIPLE GLAZED HORIZONTAL SLIDING WINDOW SYSTEM STYLE B - HD INTERLOCK (SCREEN IN-BETWEEN)

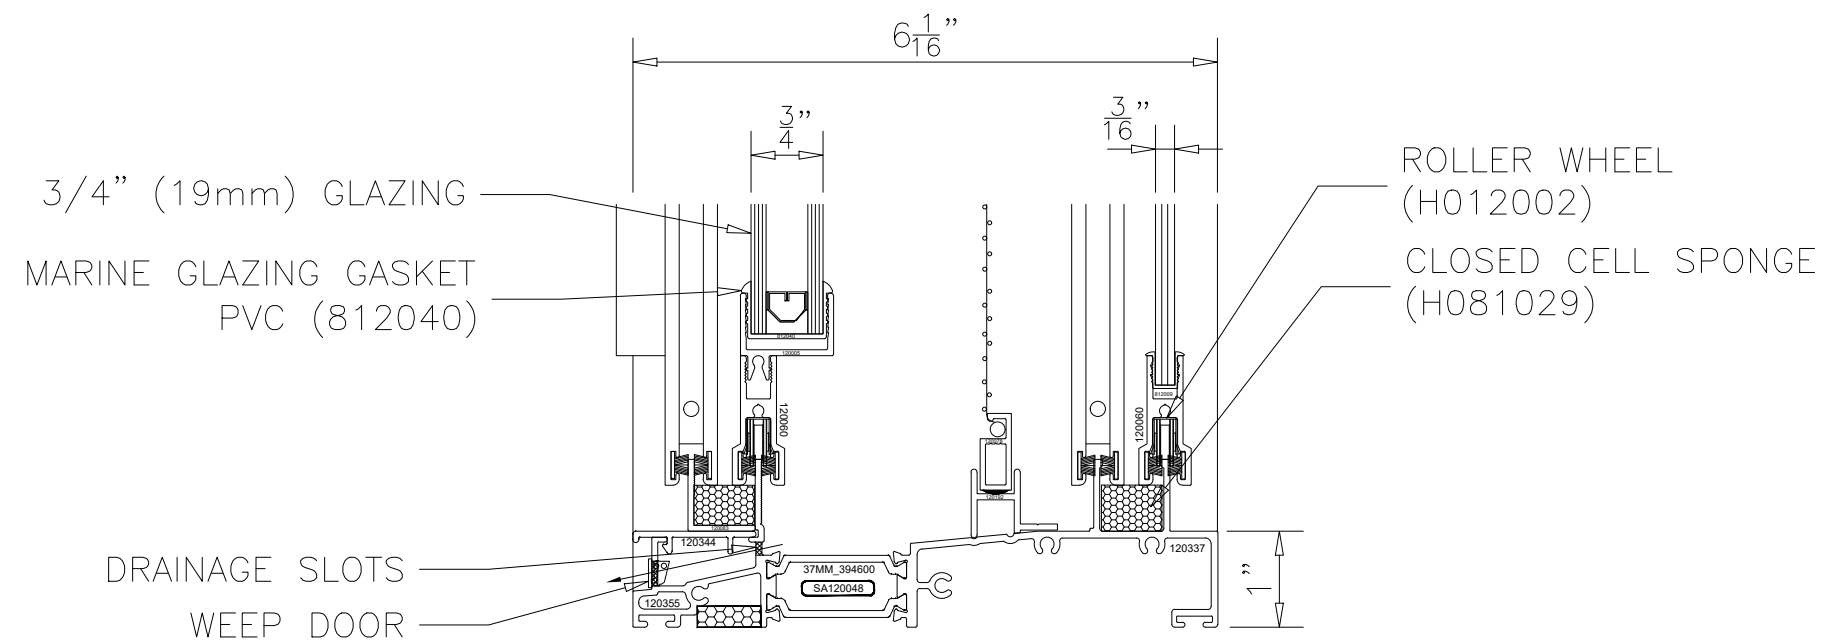


1250 6AR SLIDING WINDOW SERIES
HIGH PERFORMANCE SILL
SCREEN IN-BETWEEN SASH
HEAVY DUTY INTERLOCK
STYLE B

1250 6AR TRIPLE GLAZED HORIZONTAL SLIDING WINDOW SYSTEM STYLE B - HD INTERLOCK (SCREEN IN-BETWEEN)

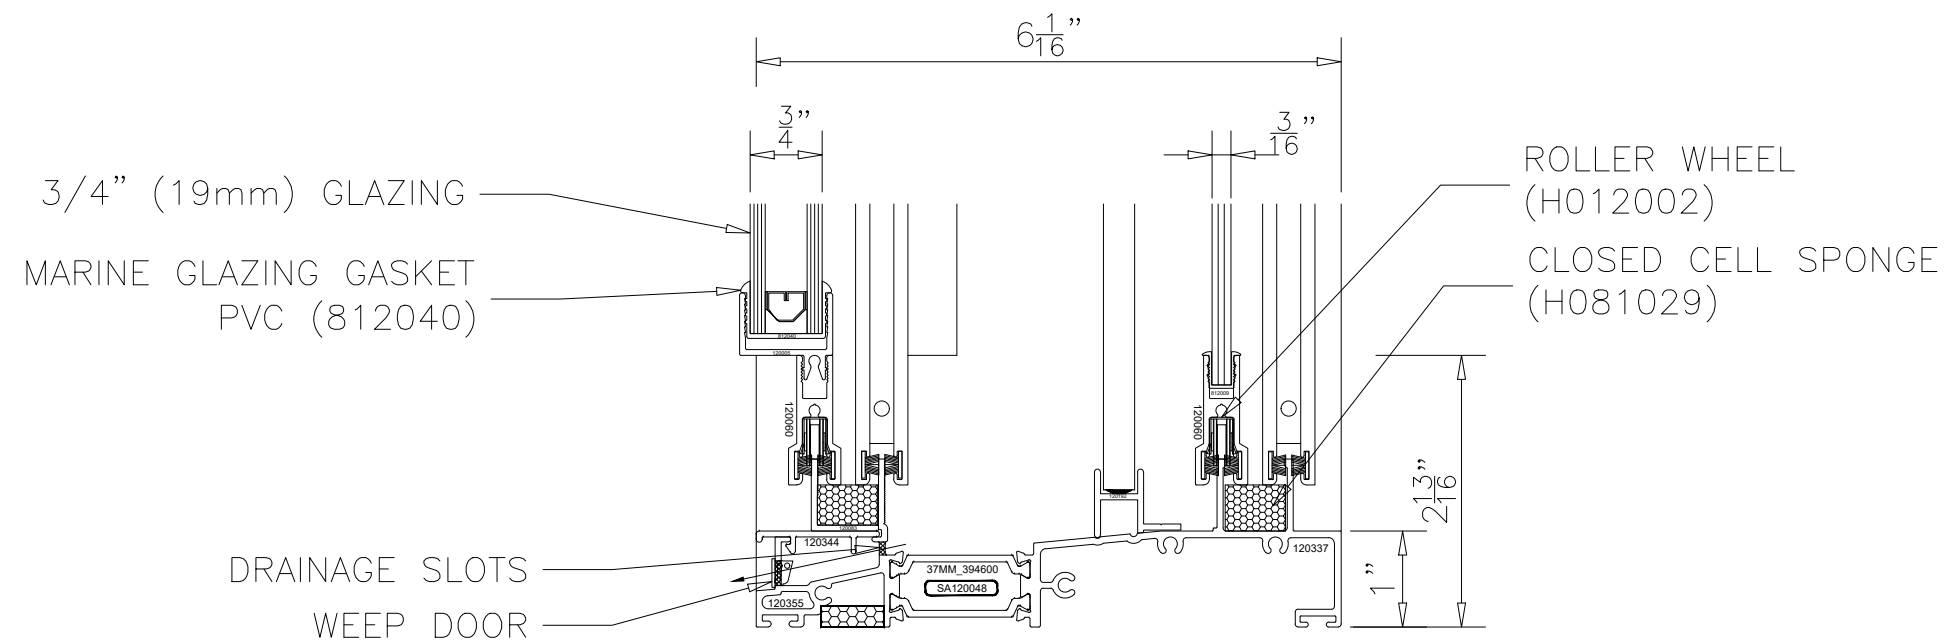


1250 6AR SLIDING WINDOW SERIES
 HIGH PERFORMANCE SILL
 SCREEN IN-BETWEEN SASH
 HEAVY DUTY INTERLOCK
 STYLE B

1250 6AR TRIPLE GLAZED HORIZONTAL SLIDING WINDOW SYSTEM STYLE B - HD INTERLOCK (SCREEN IN-BETWEEN)

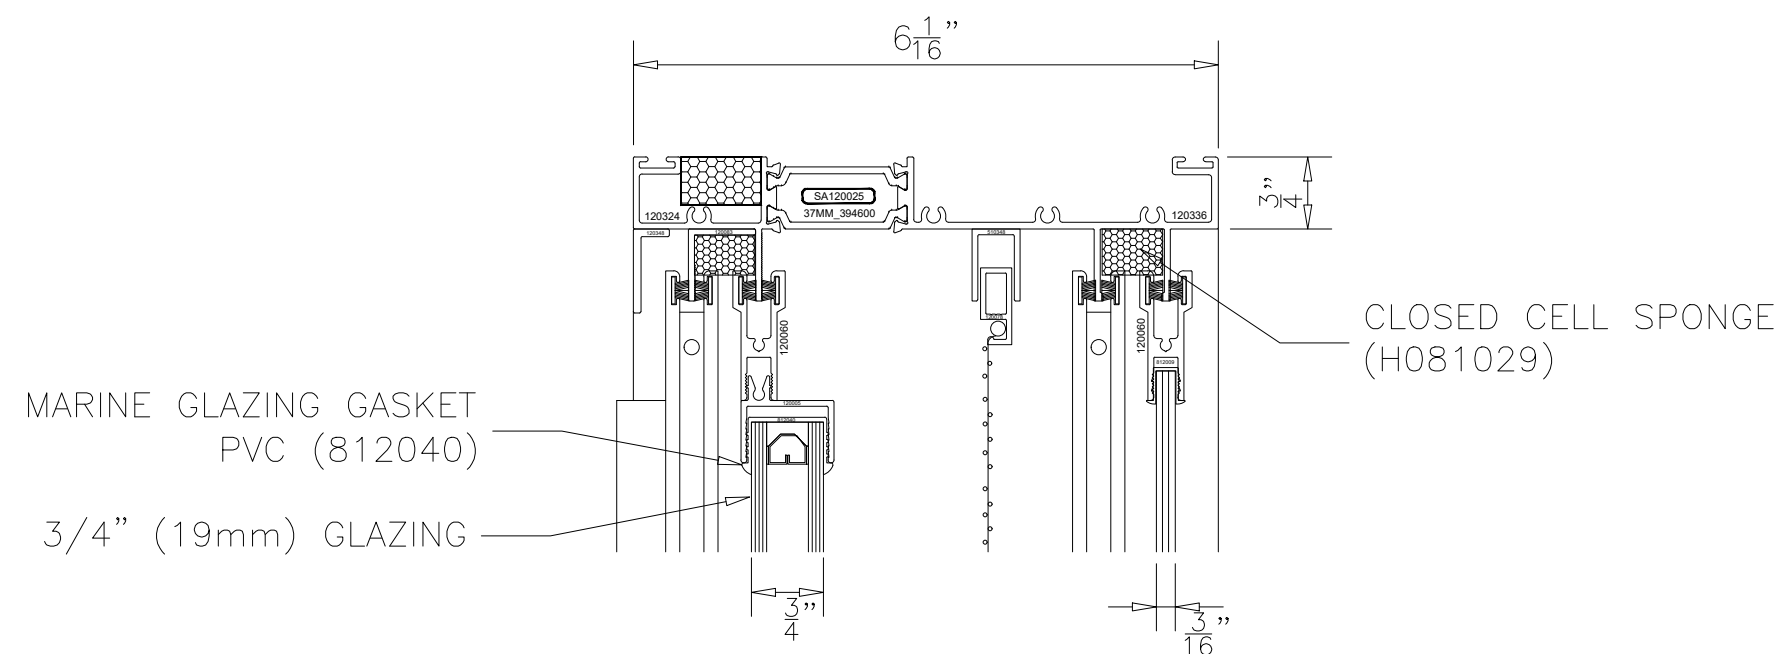


1250 6AR SLIDING WINDOW SERIES
HEAD
 SCREEN IN-BETWEEN SASH
HEAVY DUTY INTERLOCK
 STYLE B

1250 6AR TRIPLE GLAZED HORIZONTAL SLIDING WINDOW SYSTEM STYLE B - HD INTERLOCK (SCREEN IN-BETWEEN)

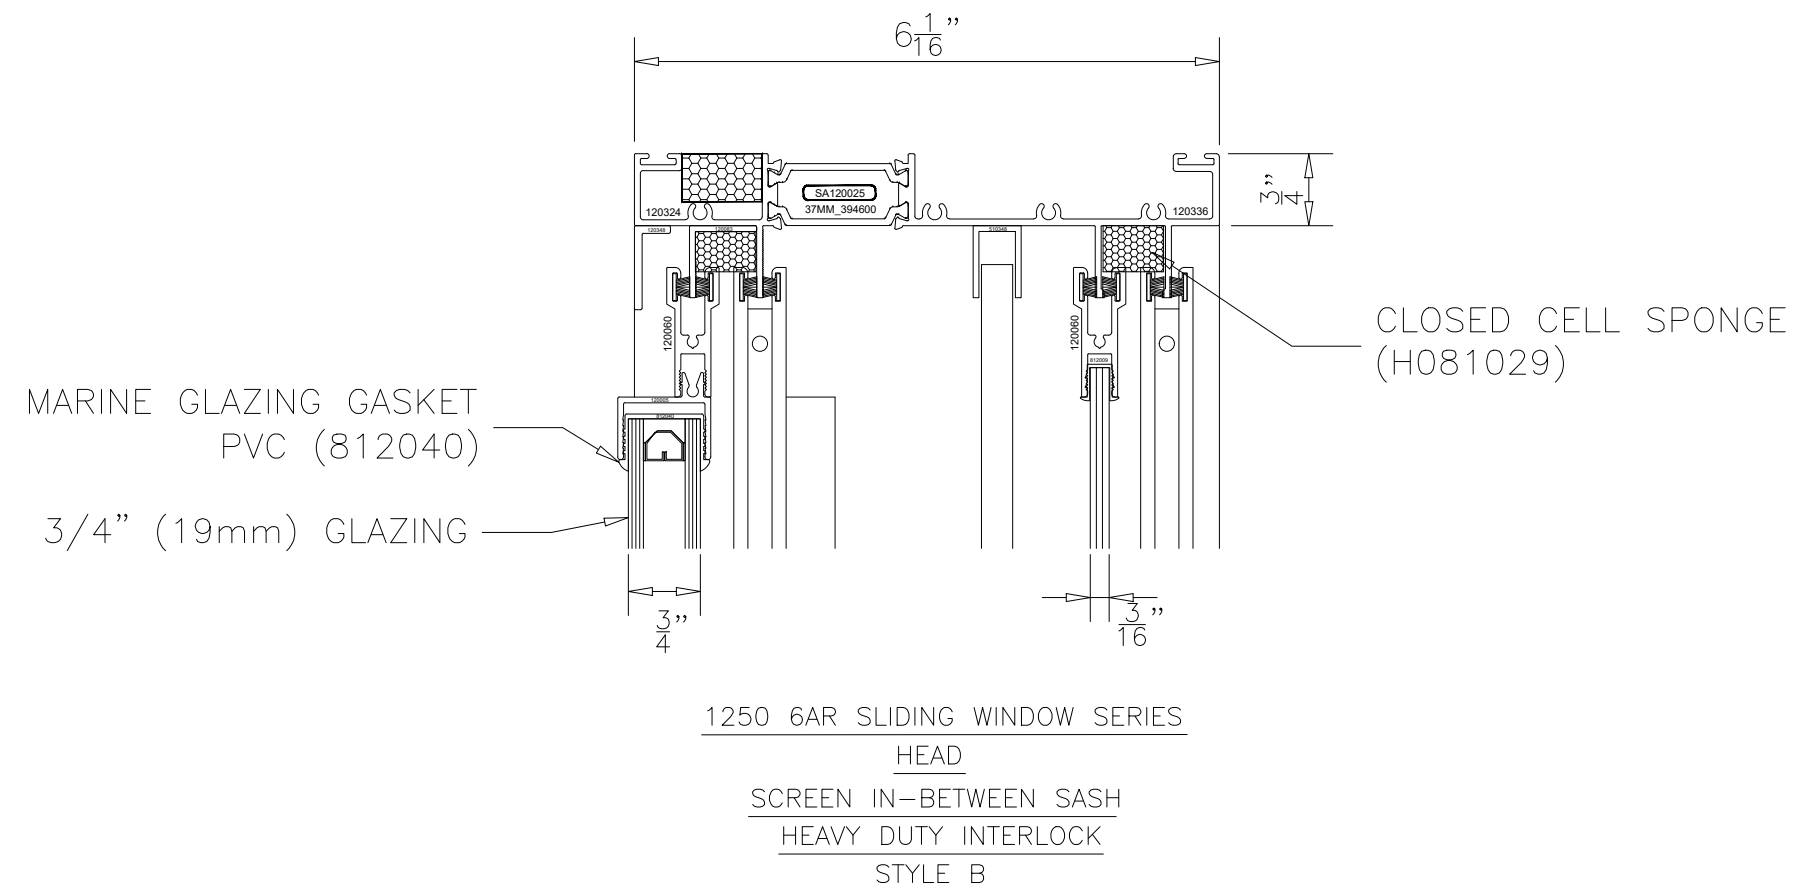


1250 6AR TRIPLE GLAZED HORIZONTAL SLIDING WINDOW SYSTEM STYLE B - HD INTERLOCK (SCREEN IN-BETWEEN)

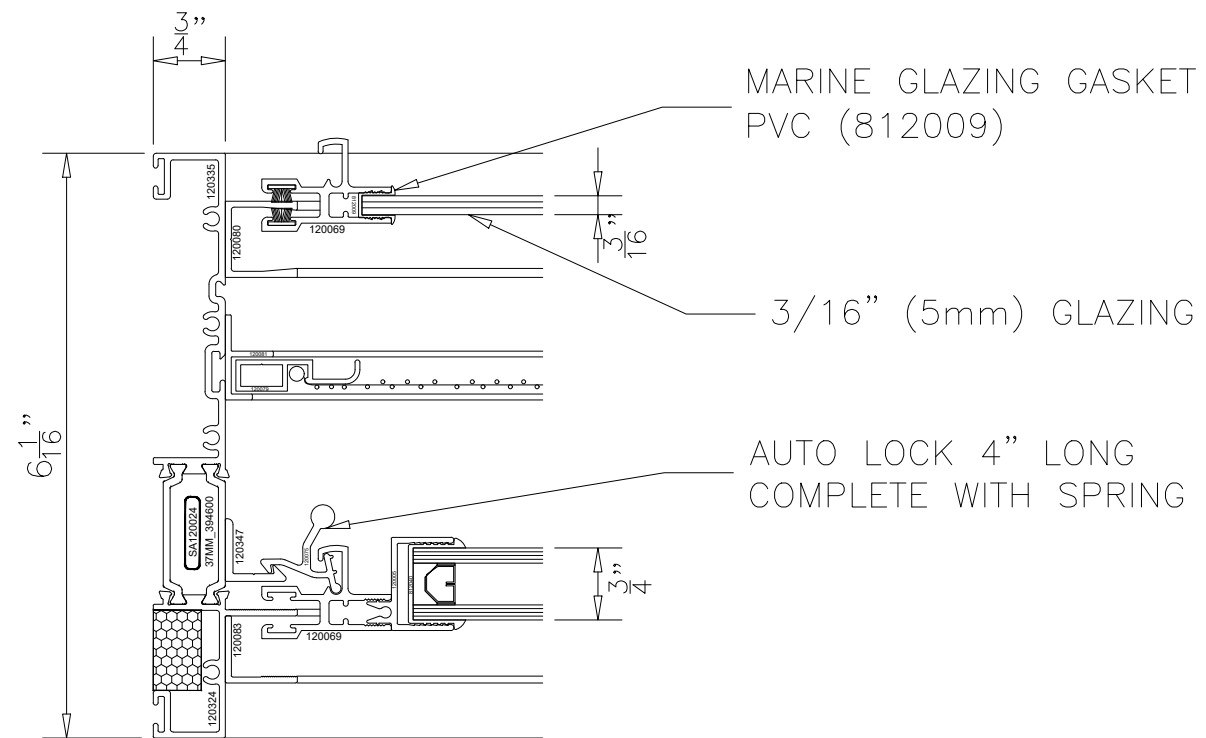


1250 6AR SLIDING WINDOW SERIES
 LEFT JAMB
 SCREEN IN-BETWEEN SASH
 HEAVY DUTY INTERLOCK
 STYLE B

1250 6AR TRIPLE GLAZED HORIZONTAL SLIDING WINDOW SYSTEM STYLE B - HD INTERLOCK (SCREEN IN-BETWEEN)

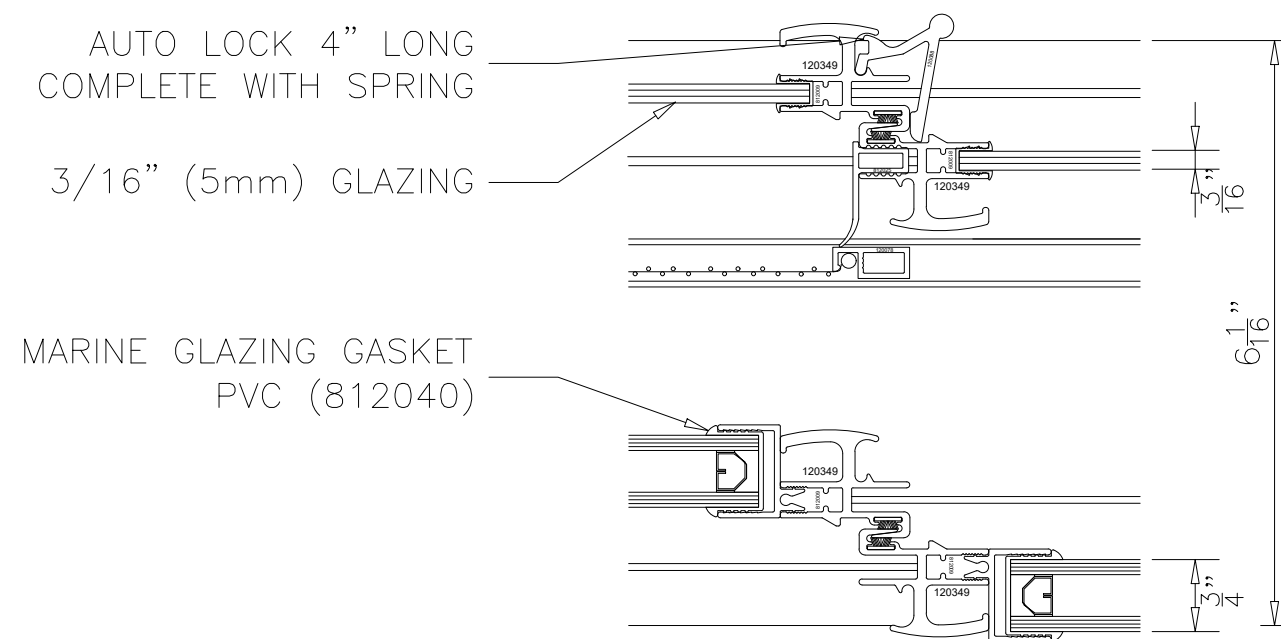


1250 6AR SLIDING WINDOW SERIES
SCREEN IN-BETWEEN SASH
HEAVY DUTY INTERLOCK
STYLE B

1250 6AR TRIPLE GLAZED HORIZONTAL SLIDING WINDOW SYSTEM STYLE B - HD INTERLOCK (SCREEN IN-BETWEEN)

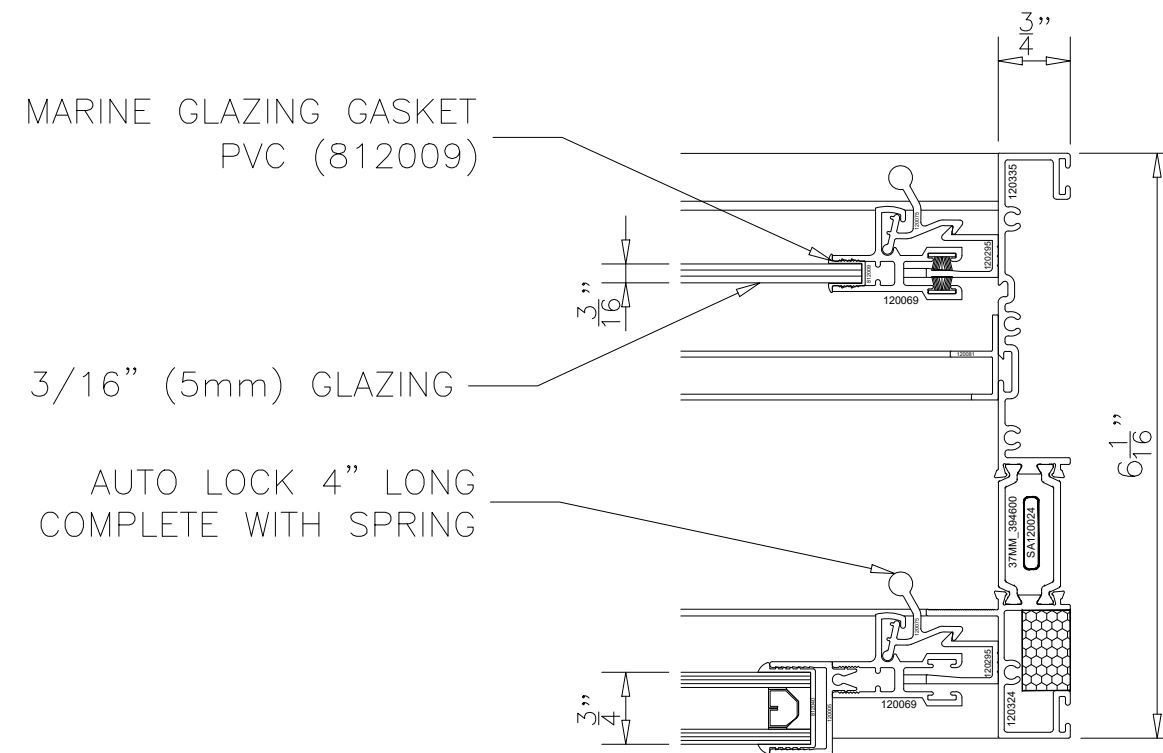


1250 6AR SLIDING WINDOW SERIES
 RIGHT JAMB
 SCREEN IN-BETWEEN SASH
 HEAVY DUTY INTERLOCK
 STYLE B

1250 6AR TRIPLE GLAZED HORIZONTAL SLIDING WINDOW SYSTEM STYLE B - HD INTERLOCK (SCREEN IN-BETWEEN)

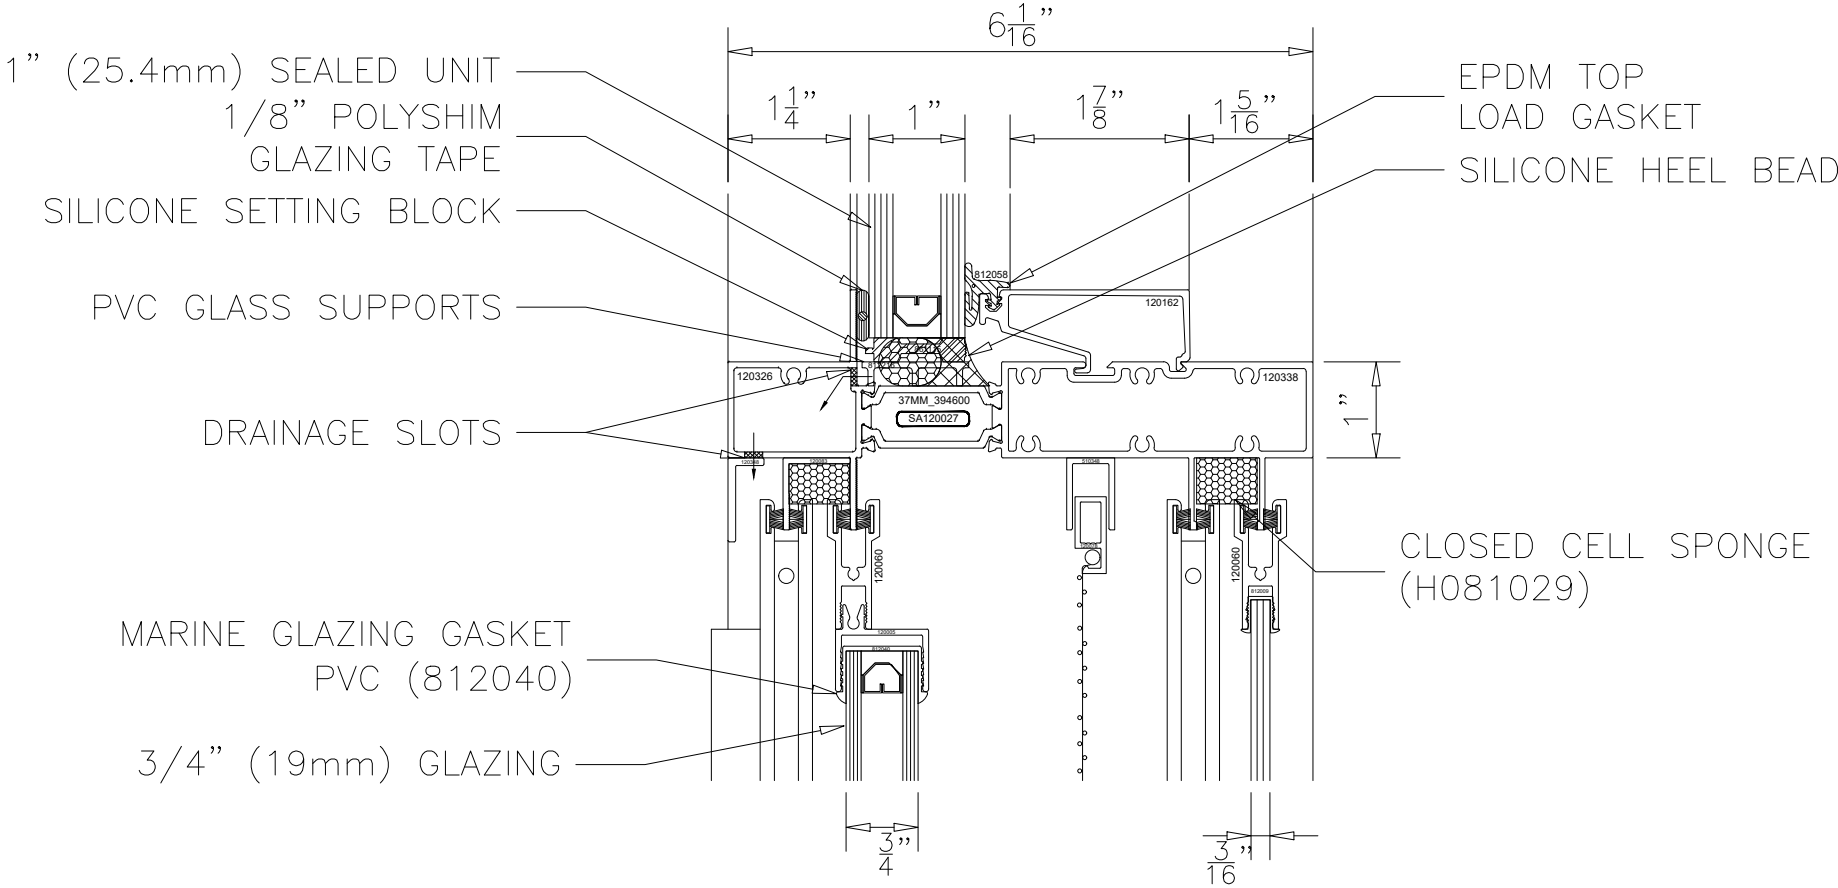


1250 6AR SLIDING WINDOW SERIES
INTERMEDIATE HORIZONTAL
SCREEN IN-BETWEEN SASH
HEAVY DUTY INTERLOCK
STYLE B

1250 6AR TRIPLE GLAZED HORIZONTAL SLIDING WINDOW SYSTEM STYLE B - HD INTERLOCK (SCREEN IN-BETWEEN)

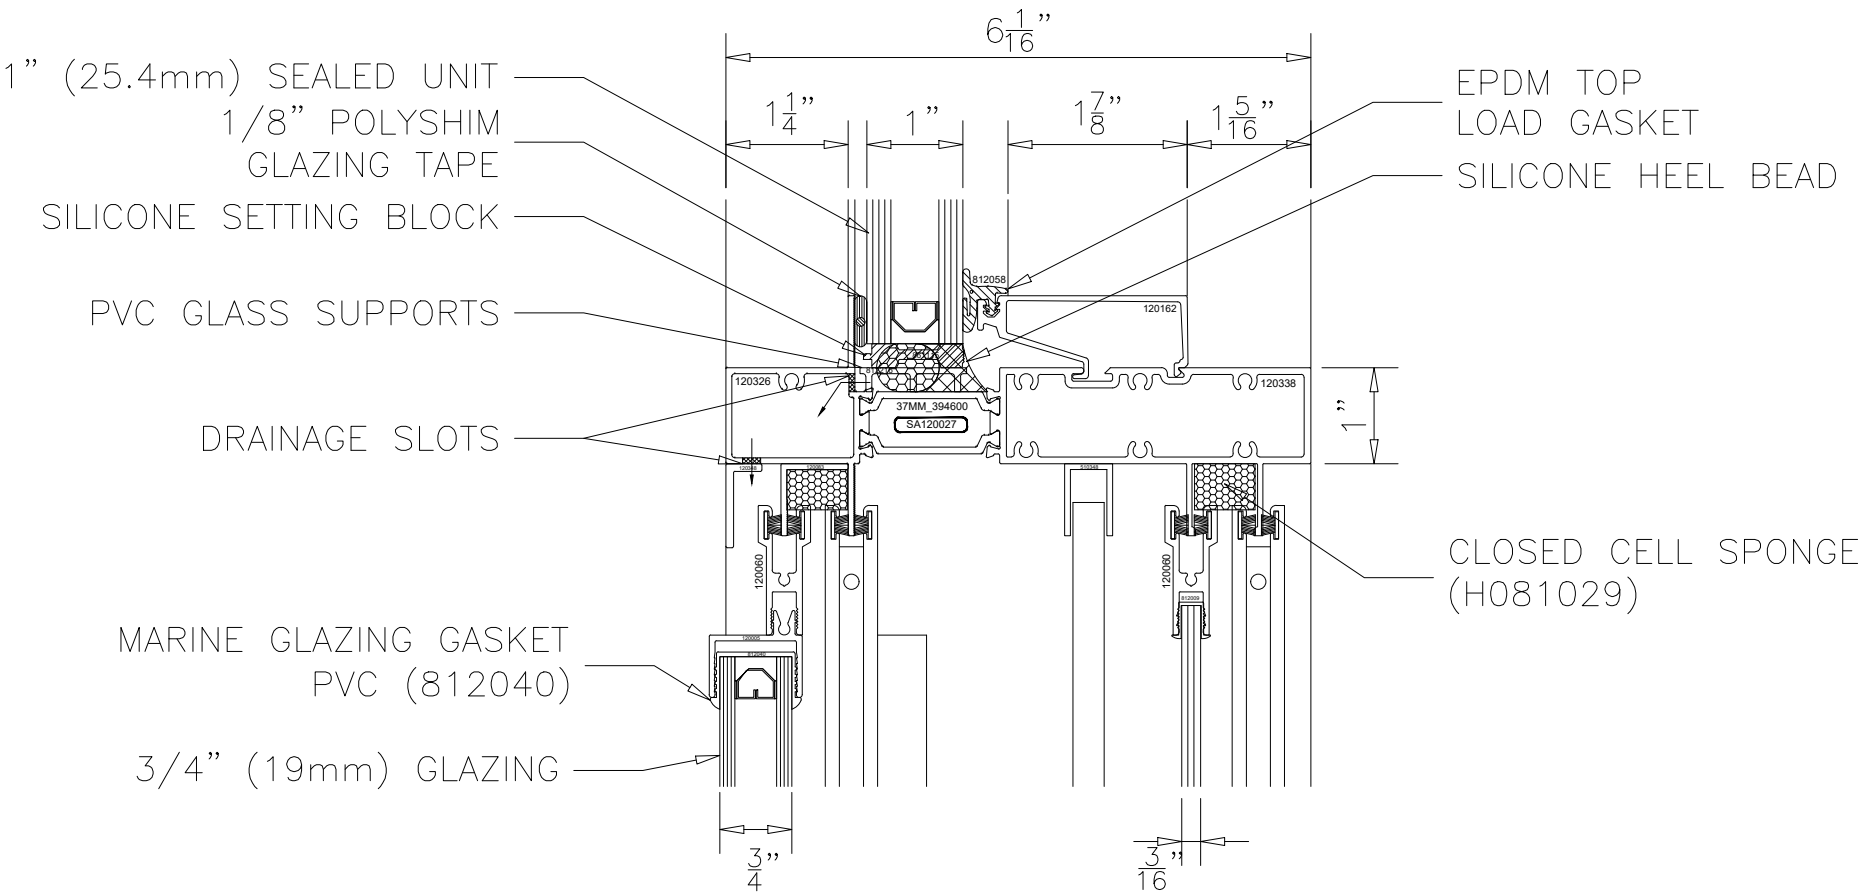


1250 6AR SLIDING WINDOW SERIES
INTERMEDIATE HORIZONTAL
SCREEN IN-BETWEEN SASH
HEAVY DUTY INTERLOCK
STYLE B

1250 6AR TRIPLE GLAZED HORIZONTAL SLIDING WINDOW SYSTEM STYLE B - HD INTERLOCK (SCREEN IN-BETWEEN)

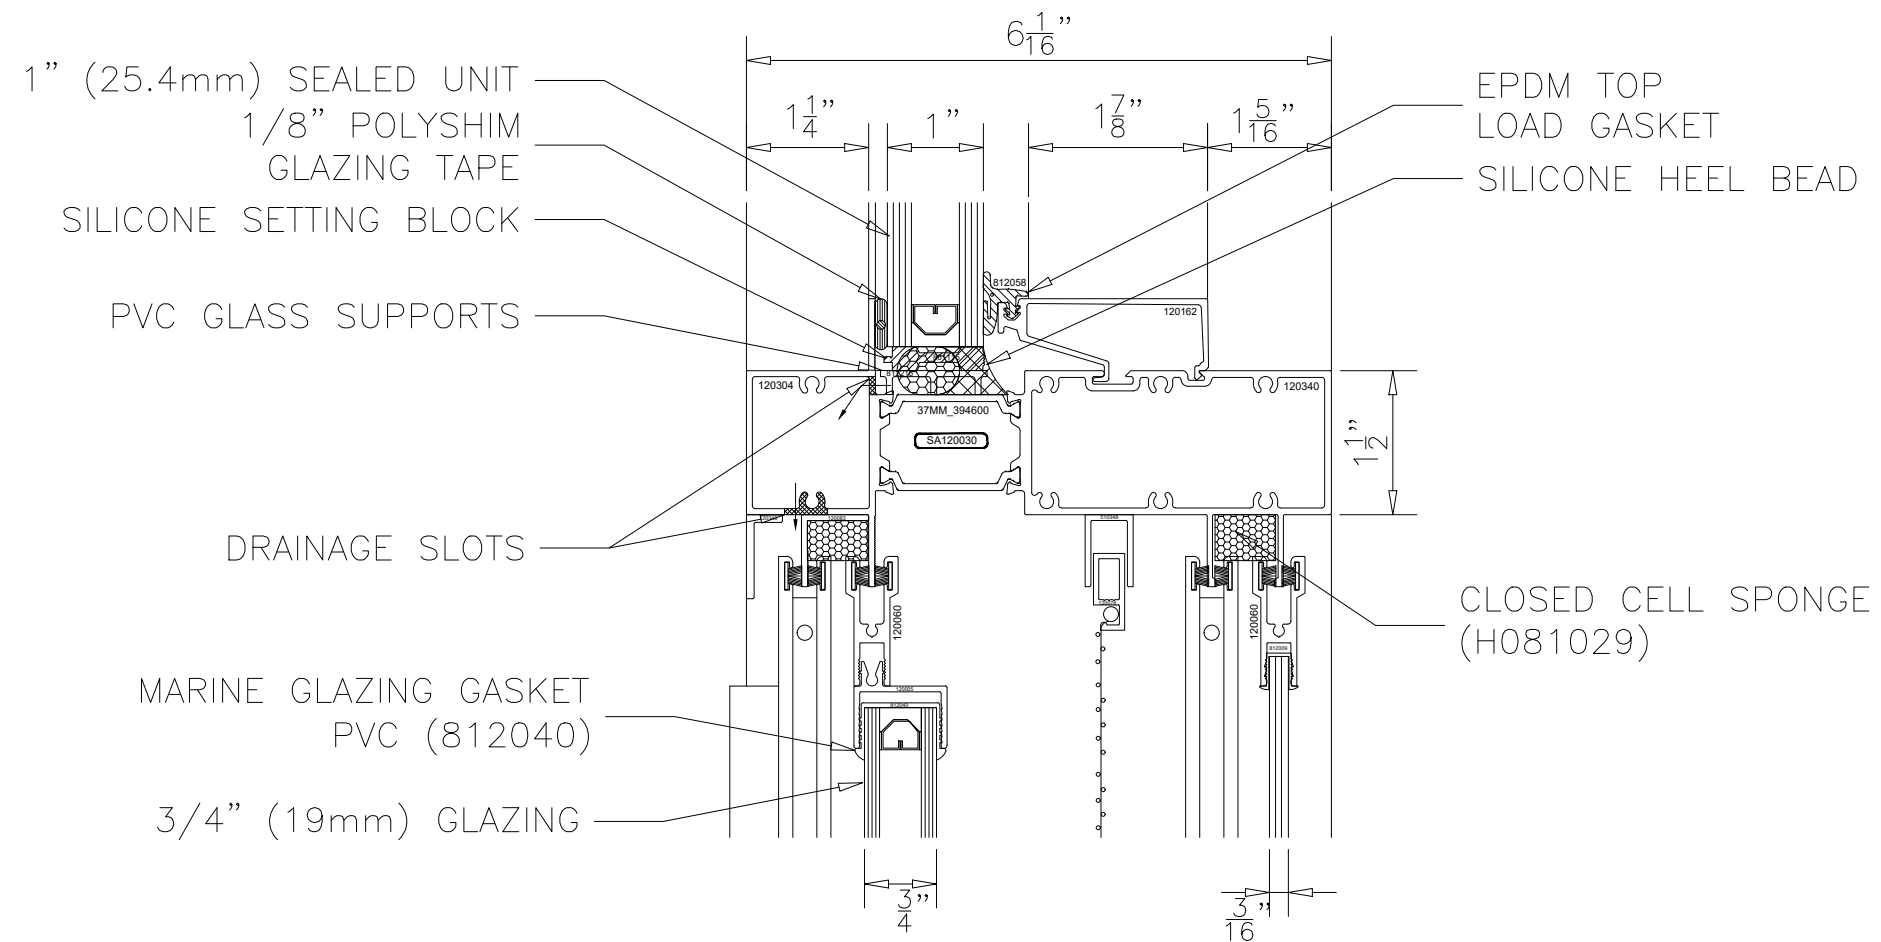


1250 6AR SLIDING WINDOW SERIES
 HEAVY DUTY INTERMEDIATE HORIZONTAL
 SCREEN IN-BETWEEN SASH
 HEAVY DUTY INTERLOCK
 STYLE B

1250 6AR TRIPLE GLAZED HORIZONTAL SLIDING WINDOW SYSTEM STYLE B - HD INTERLOCK (SCREEN IN-BETWEEN)

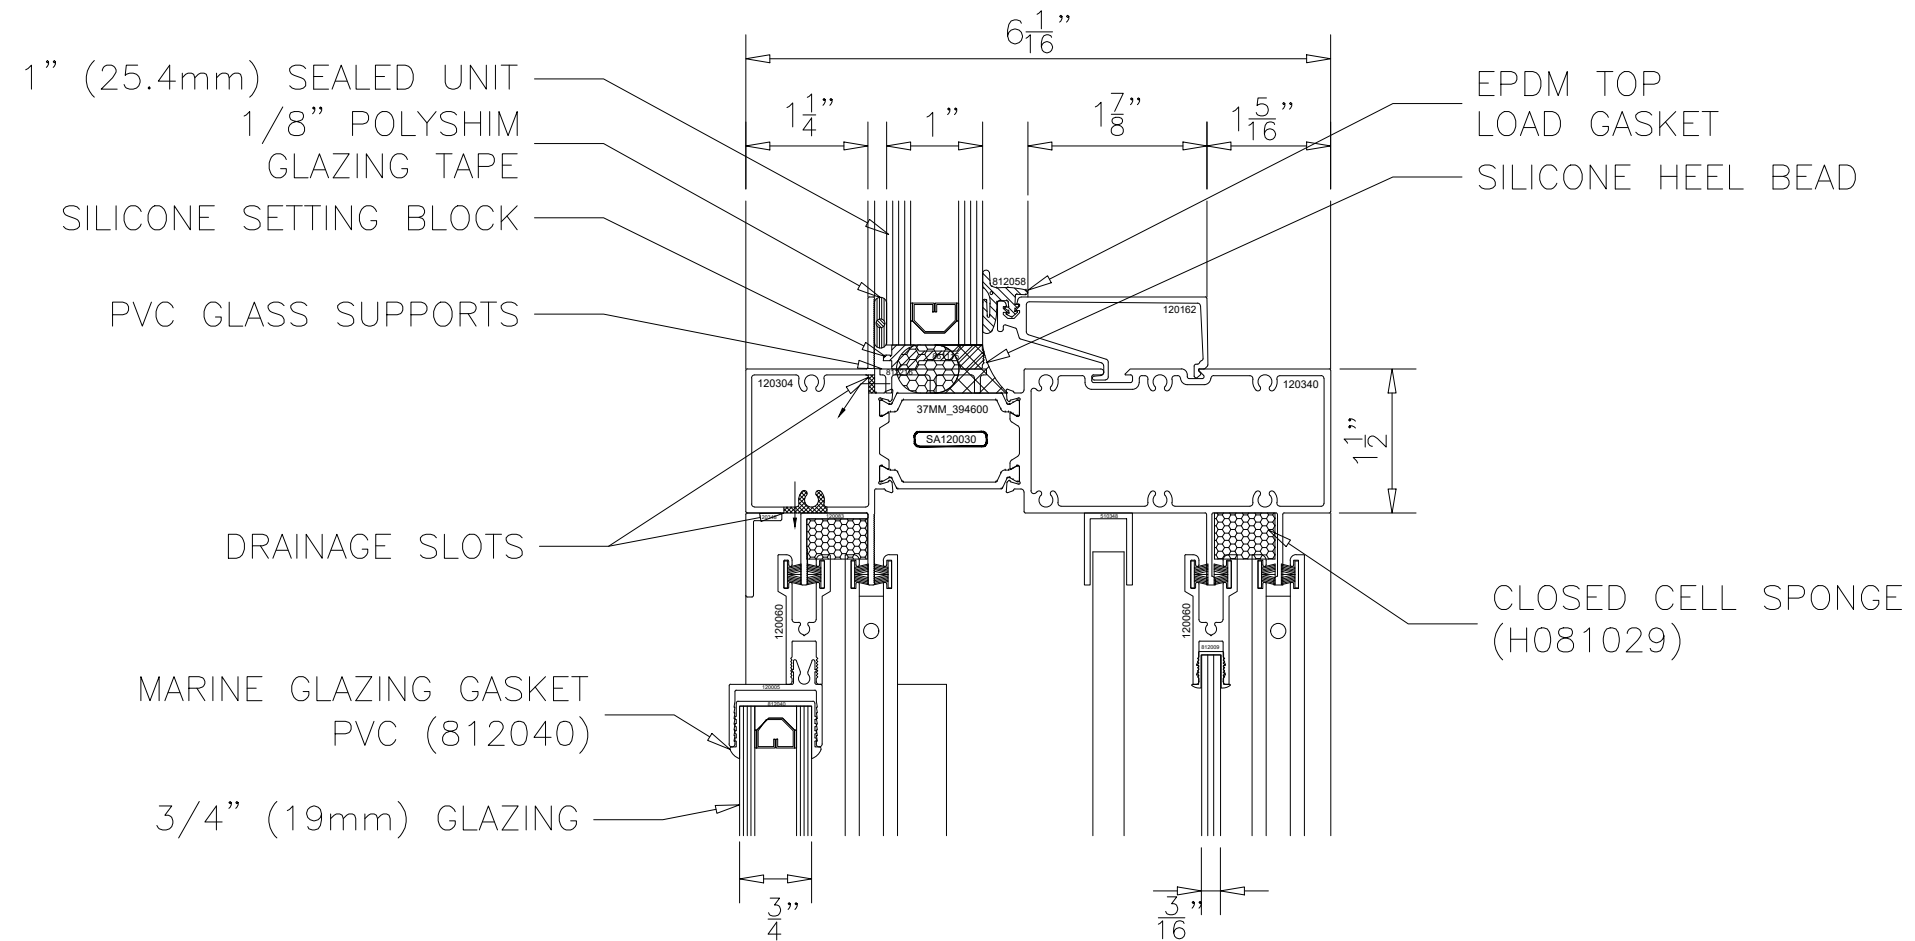


1250 6AR SLIDING WINDOW SERIES
HEAVY DUTY INTERMEDIATE HORIZONTAL
SCREEN IN-BETWEEN SASH
HEAVY DUTY INTERLOCK
STYLE B


1250 6AR TRIPLE GLAZED HORIZONTAL SLIDING WINDOW SYSTEM STYLE B - HD INTERLOCK (SCREEN IN-BETWEEN)

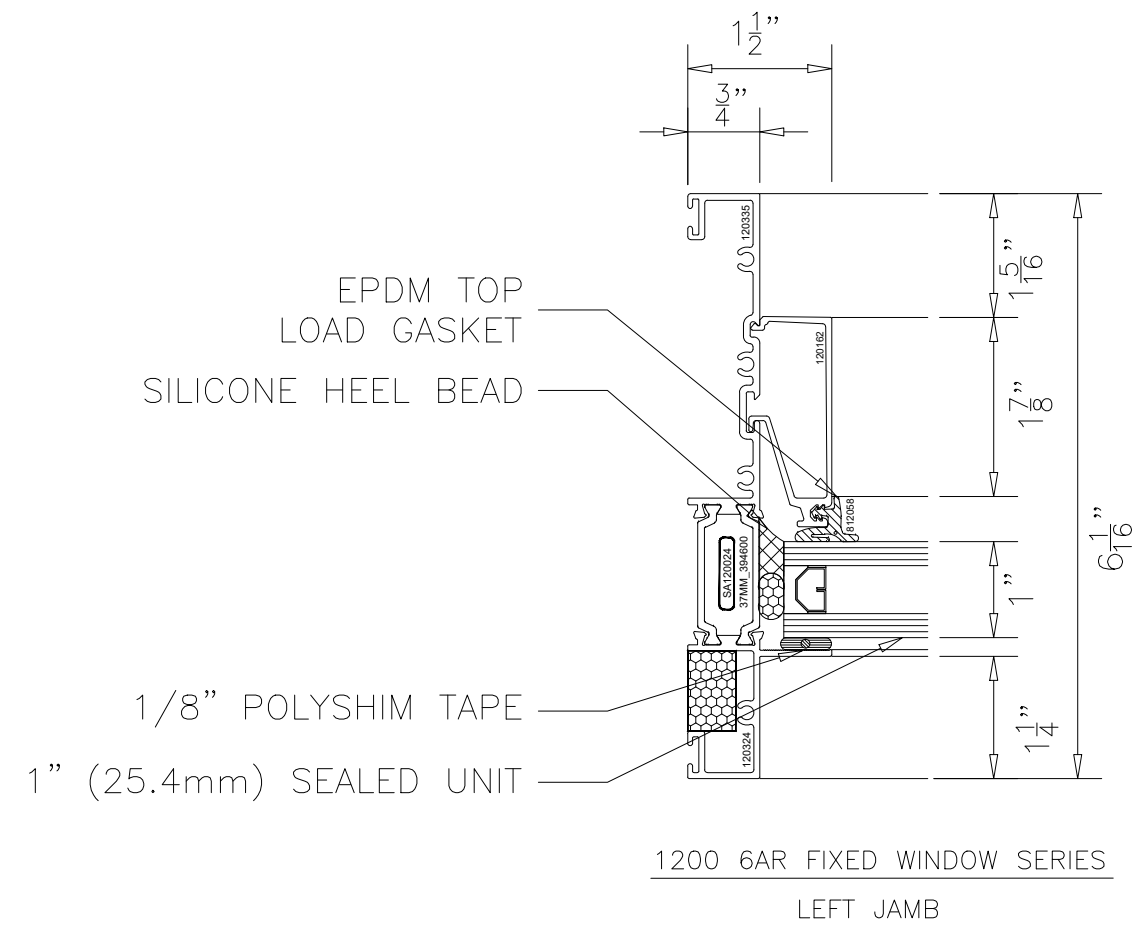


1250 6AR TRIPLE GLAZED HORIZONTAL SLIDING WINDOW SYSTEM STYLE B - HD INTERLOCK (SCREEN IN-BETWEEN)

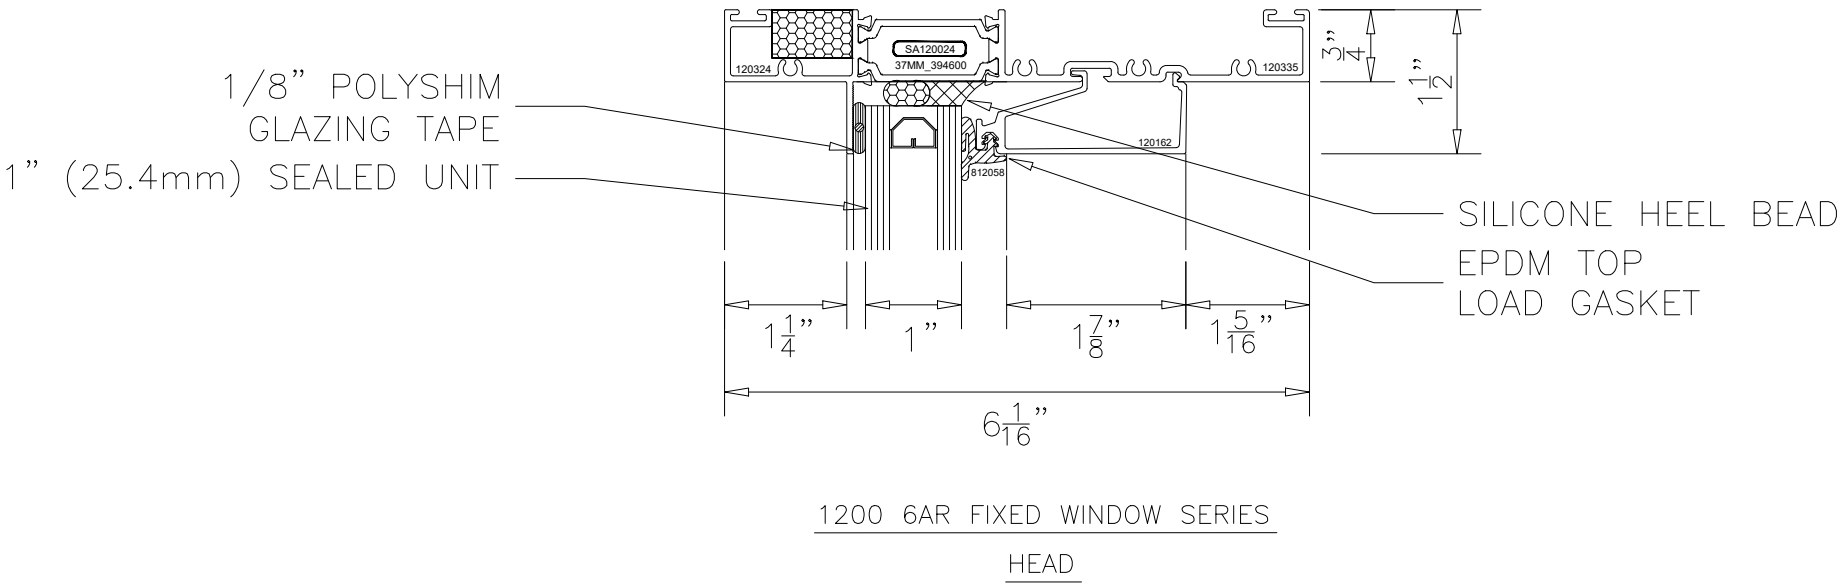


1250 6AR TRIPLE GLAZED HORIZONTAL SLIDING WINDOW SYSTEM STYLE B - HD INTERLOCK (SCREEN IN-BETWEEN)

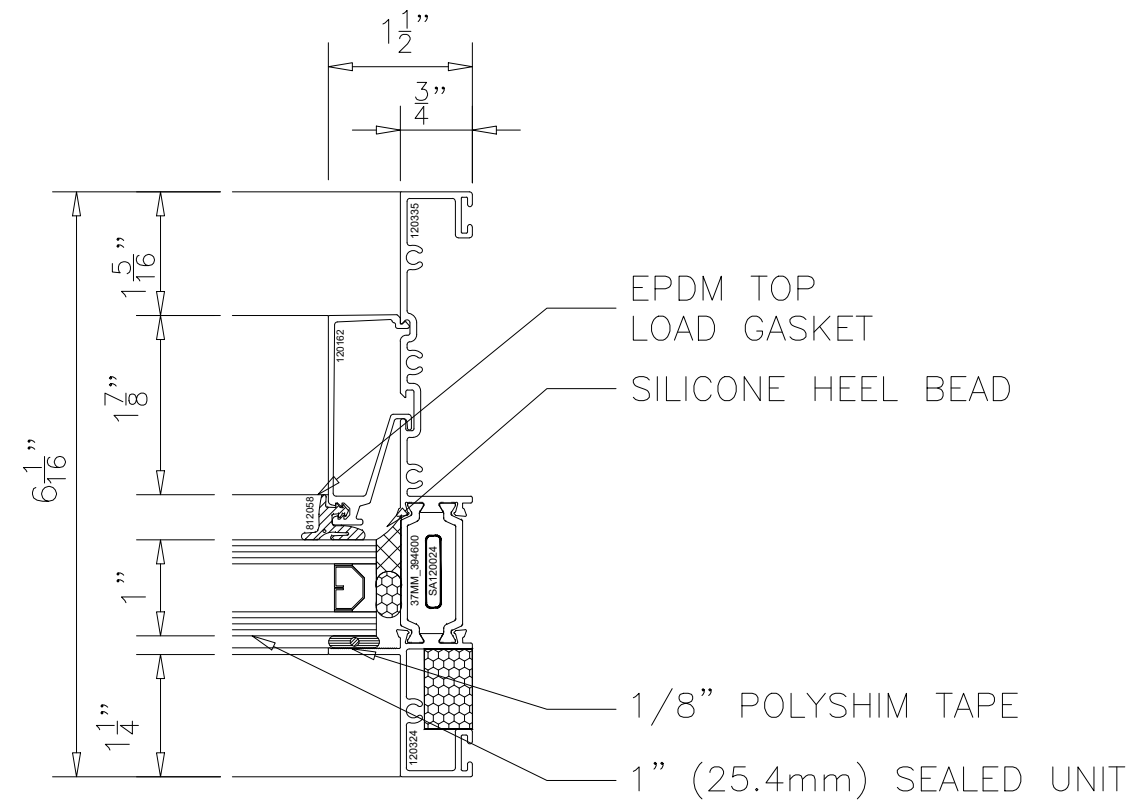

1250 6AR TRIPLE GLAZED HORIZONTAL SLIDING WINDOW SYSTEM STYLE B - HD INTERLOCK (SCREEN IN-BETWEEN)

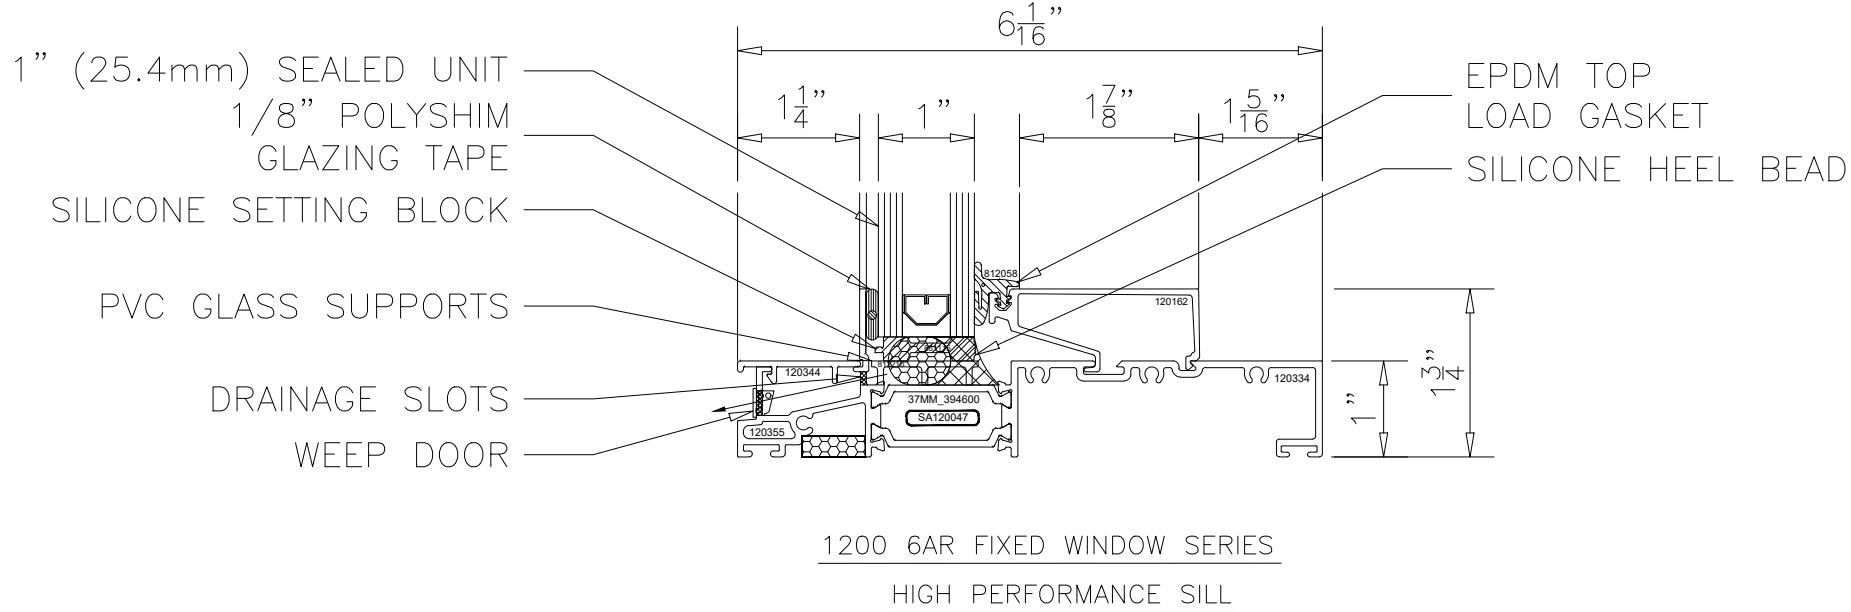


1250 6AR TRIPLE GLAZED HORIZONTAL SLIDING WINDOW SYSTEM STYLE B - HD INTERLOCK (SCREEN IN-BETWEEN)

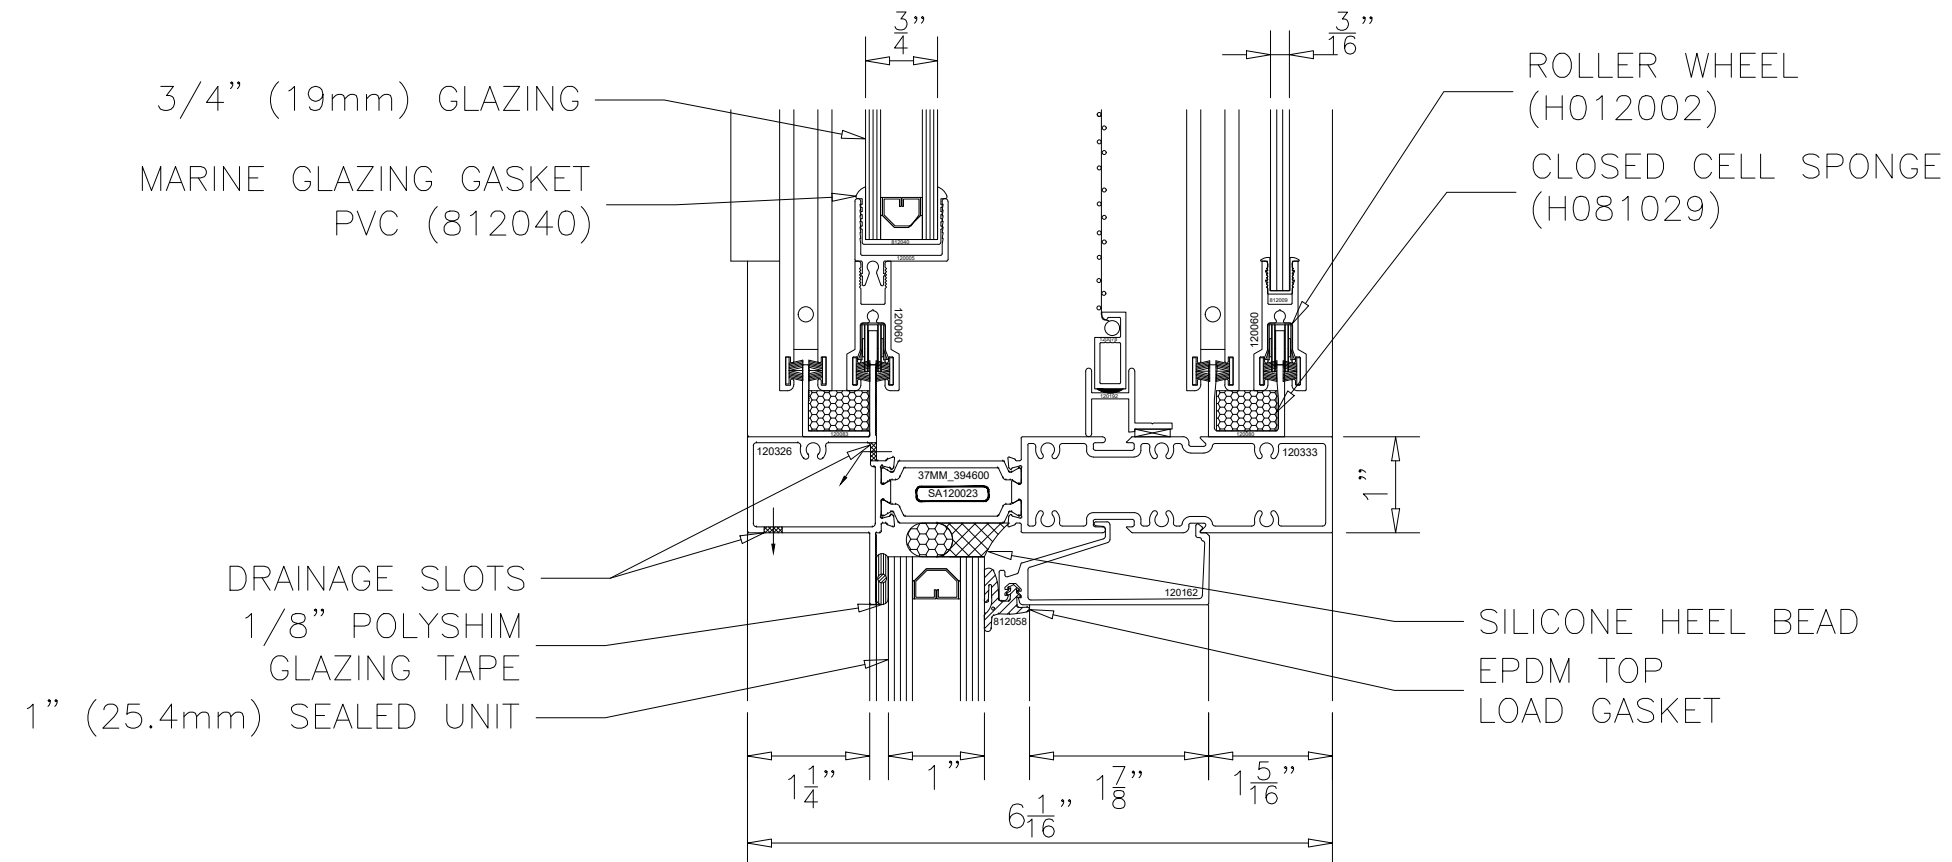


1250 6AR SLIDING WINDOW SERIES
INTERMEDIATE HORIZONTAL
SCREEN IN-BETWEEN SASH
HEAVY DUTY INTERLOCK
STYLE B

1250 6AR TRIPLE GLAZED HORIZONTAL SLIDING WINDOW SYSTEM STYLE B - HD INTERLOCK (SCREEN IN-BETWEEN)

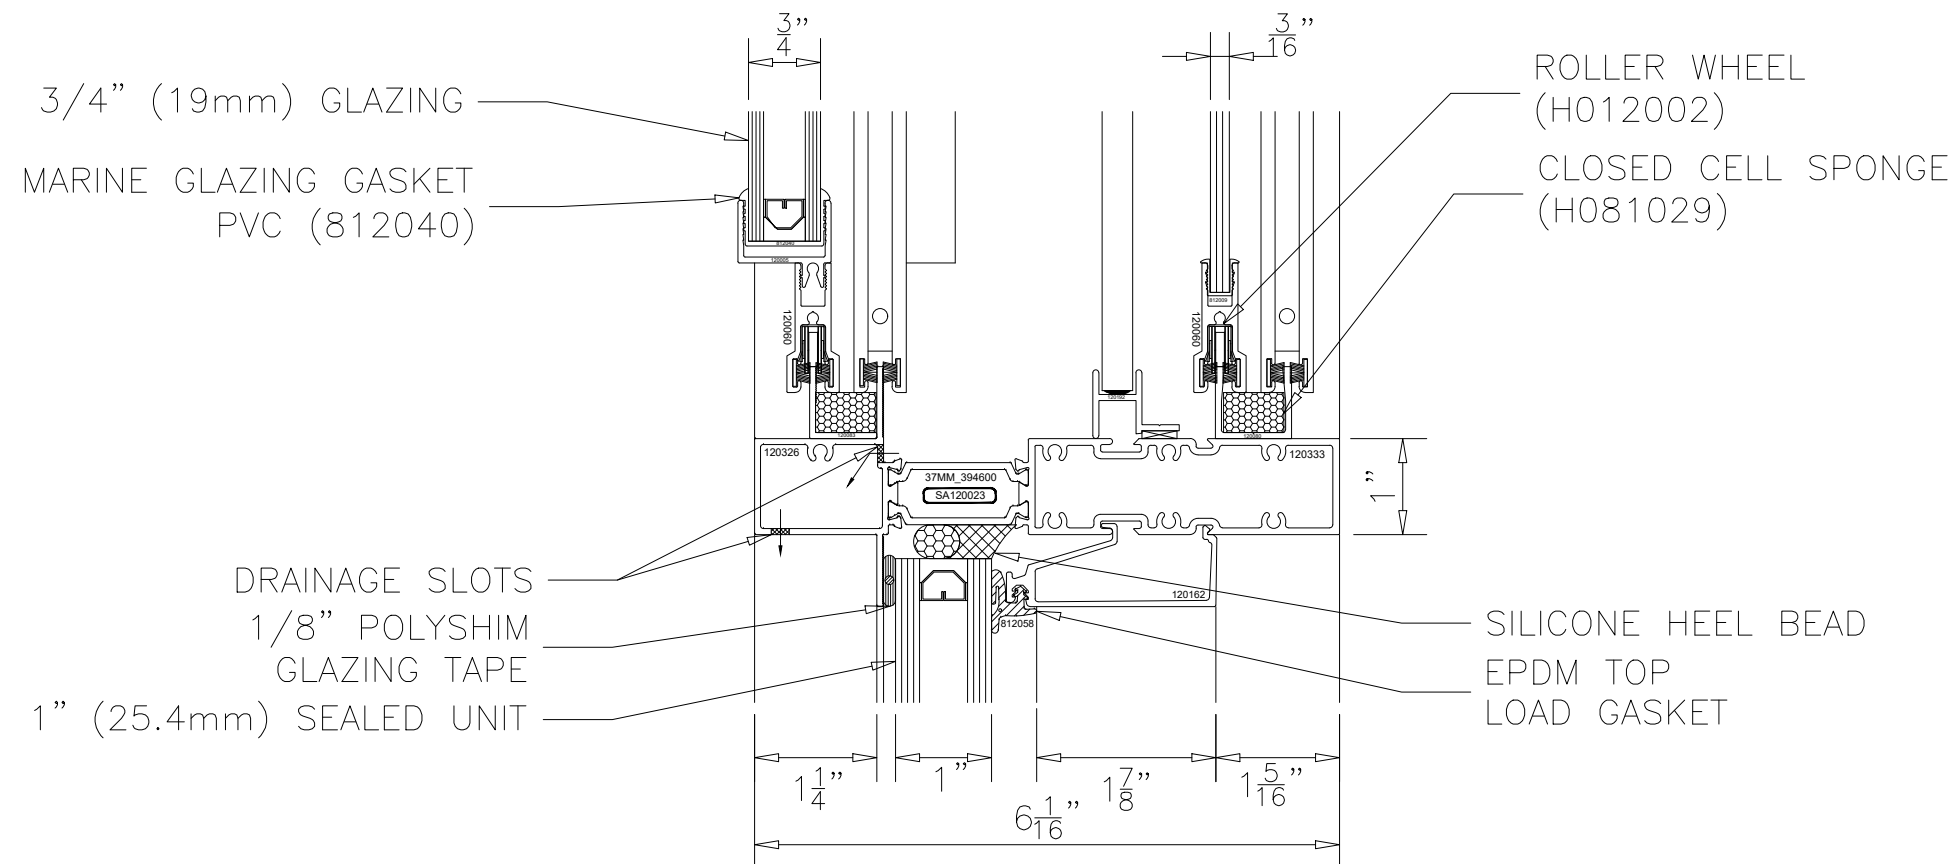


1250 6AR SLIDING WINDOW SERIES
 INTERMEDIATE HORIZONTAL
 SCREEN IN-BETWEEN SASH
 HEAVY DUTY INTERLOCK
 STYLE B

1250 6AR TRIPLE GLAZED HORIZONTAL SLIDING WINDOW SYSTEM STYLE B - HD INTERLOCK (SCREEN IN-BETWEEN)

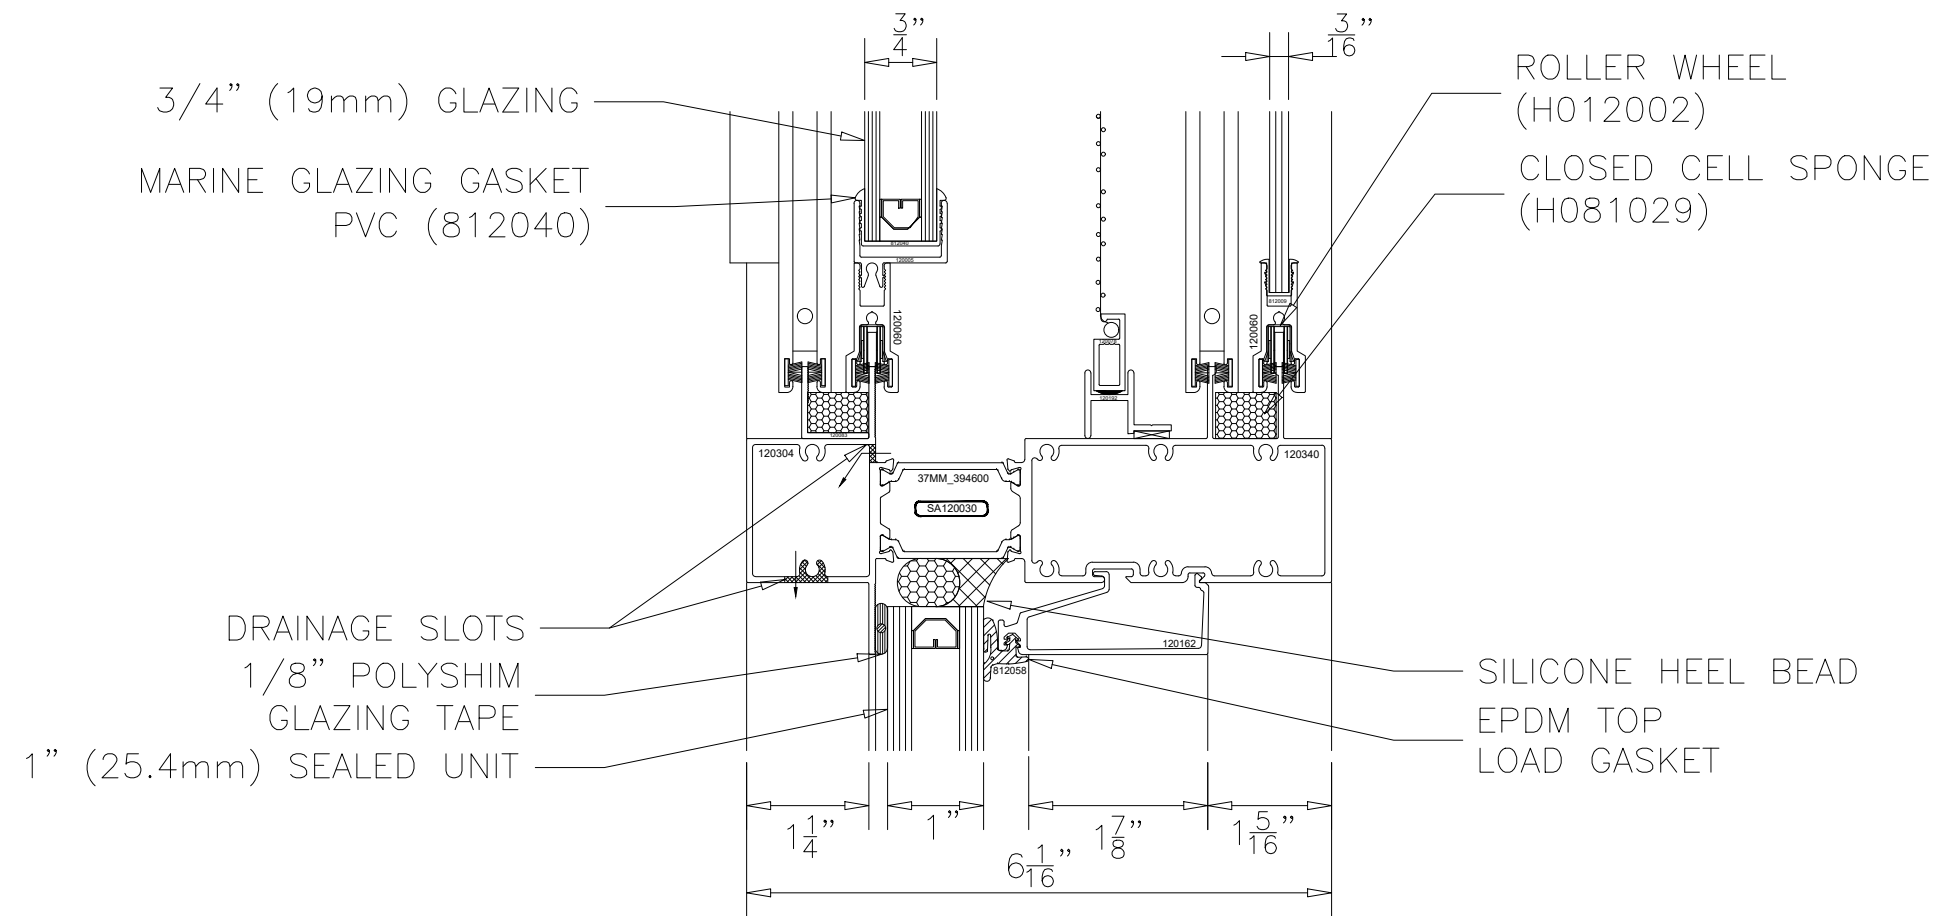


1250 6AR SLIDING WINDOW SERIES
HEAVY DUTY INTERMEDIATE HORIZONTAL
SCREEN IN-BETWEEN SASH
HEAVY DUTY INTERLOCK
STYLE B

1250 6AR TRIPLE GLAZED HORIZONTAL SLIDING WINDOW SYSTEM STYLE B - HD INTERLOCK (SCREEN IN-BETWEEN)

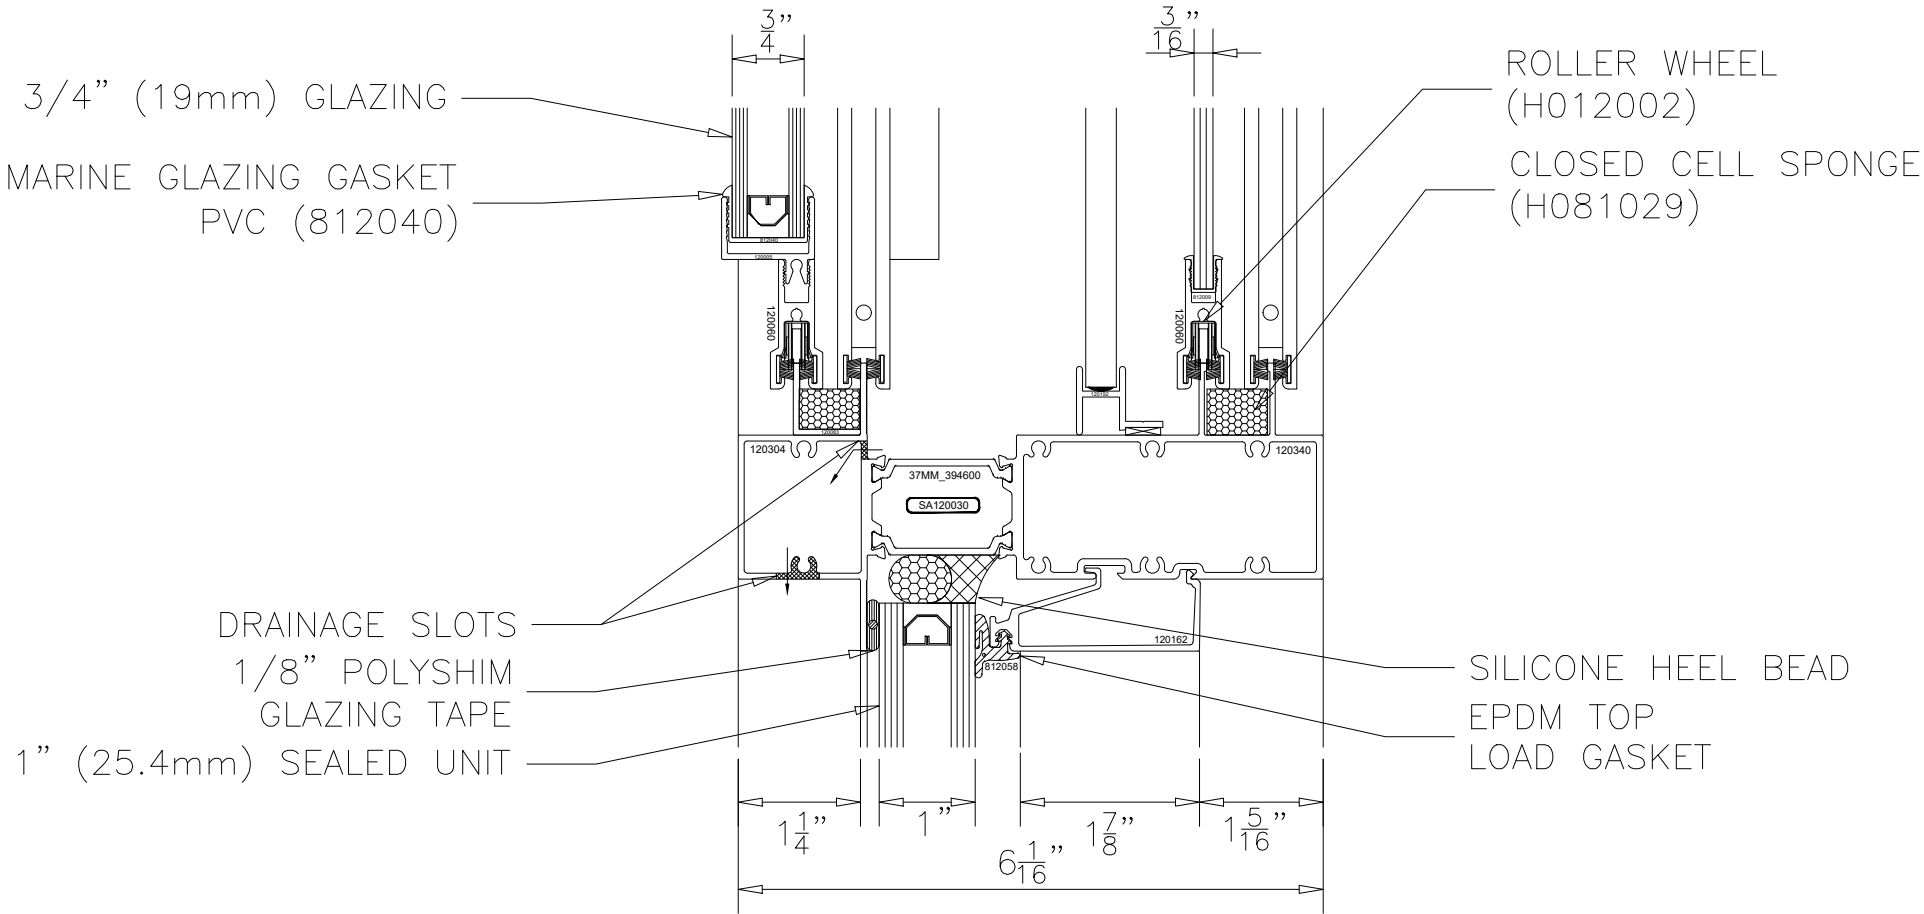


1250 6AR SLIDING WINDOW SERIES
HEAVY DUTY INTERMEDIATE HORIZONTAL
SCREEN IN-BETWEEN SASH
HEAVY DUTY INTERLOCK
STYLE B

1250 6AR TRIPLE GLAZED HORIZONTAL SLIDING WINDOW SYSTEM STYLE B - HD INTERLOCK (SCREEN IN-BETWEEN)

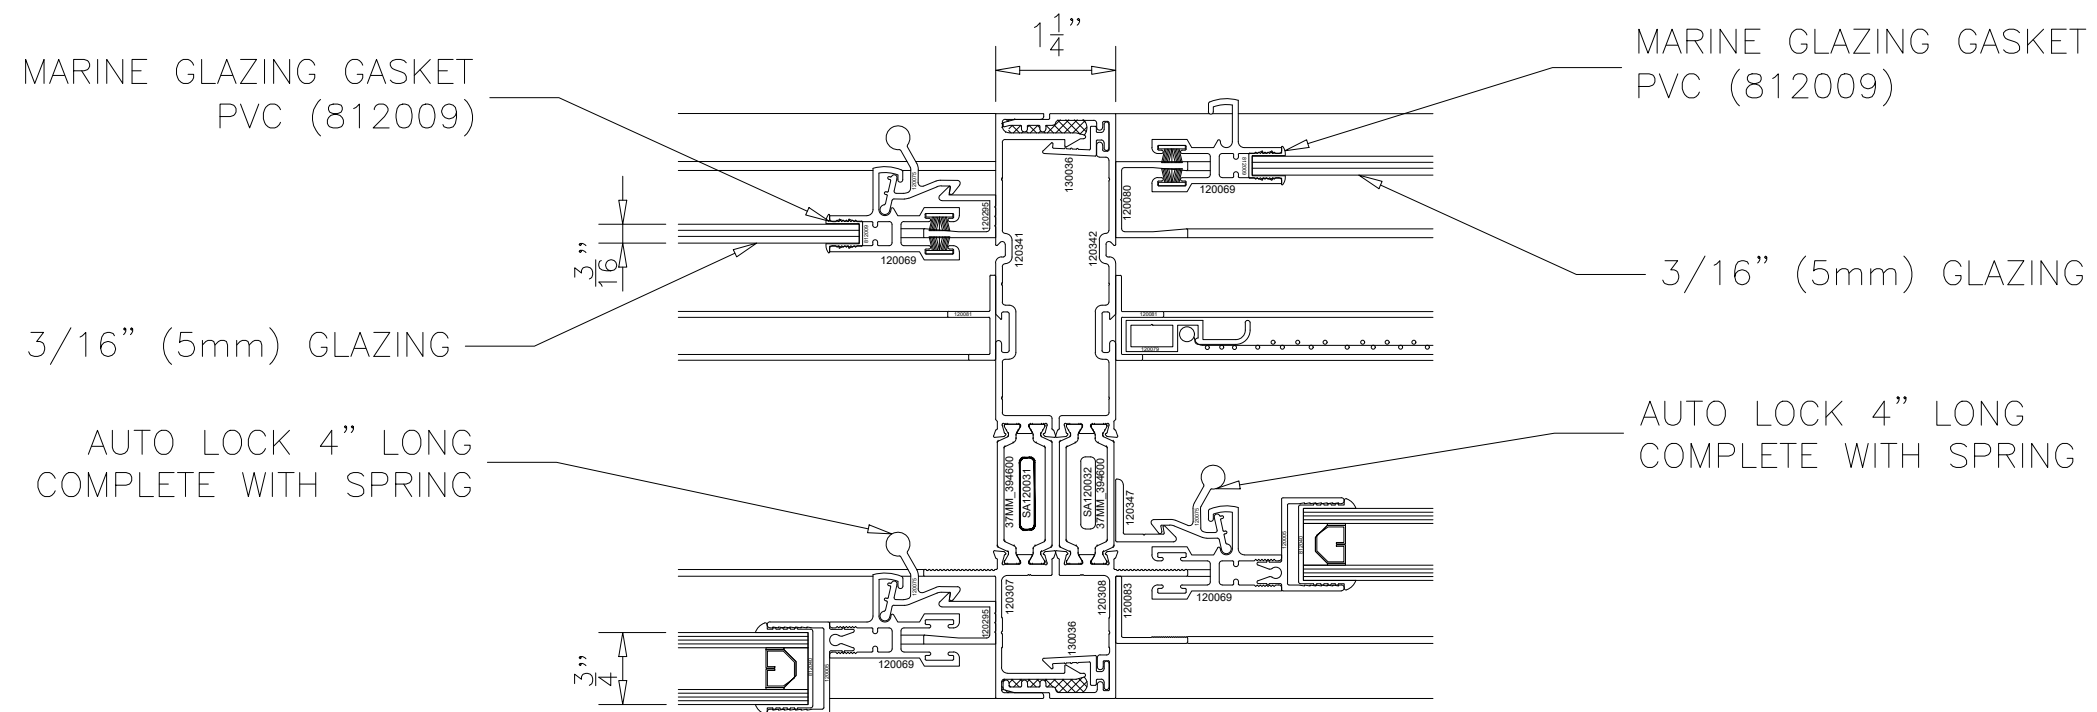


1250 6AR SLIDING WINDOW SERIES
 VERTICAL SPLIT MULLION
 SCREEN IN-BETWEEN SASH
 HEAVY DUTY INTERLOCK
 STYLE B

1250 6AR TRIPLE GLAZED HORIZONTAL SLIDING WINDOW SYSTEM STYLE B - HD INTERLOCK (SCREEN IN-BETWEEN)

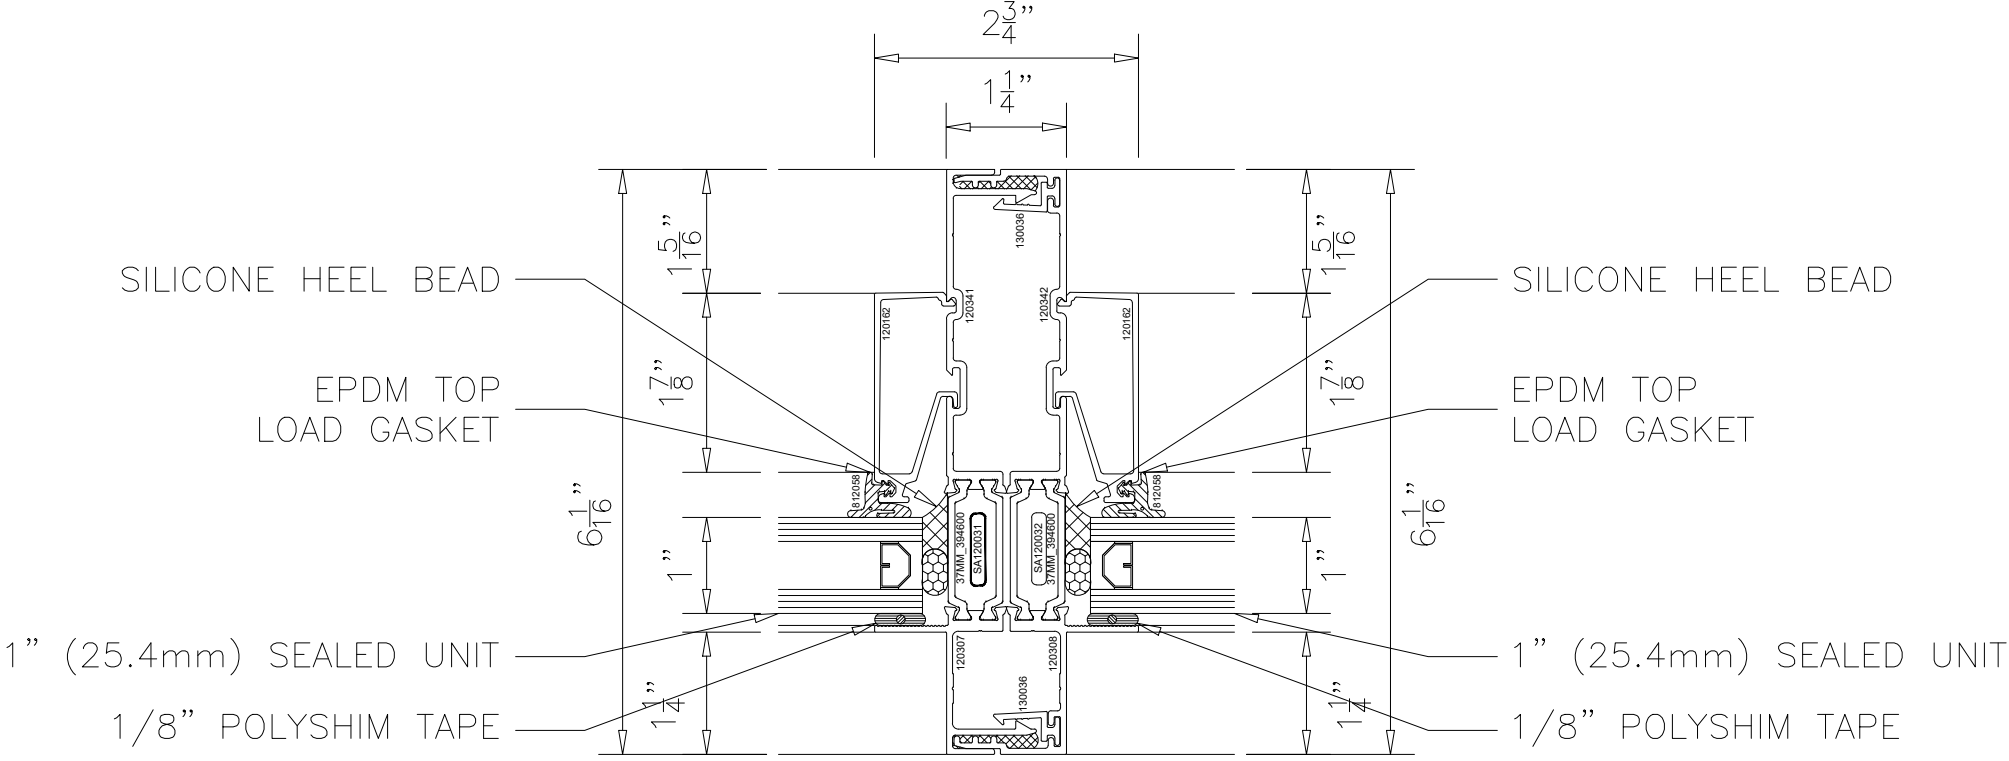


1200 6AR FIXED WINDOW SERIES
VERTICAL SPLIT MULLION

1250 6AR TRIPLE GLAZED HORIZONTAL SLIDING WINDOW SYSTEM STYLE B - HD INTERLOCK (SCREEN IN-BETWEEN)

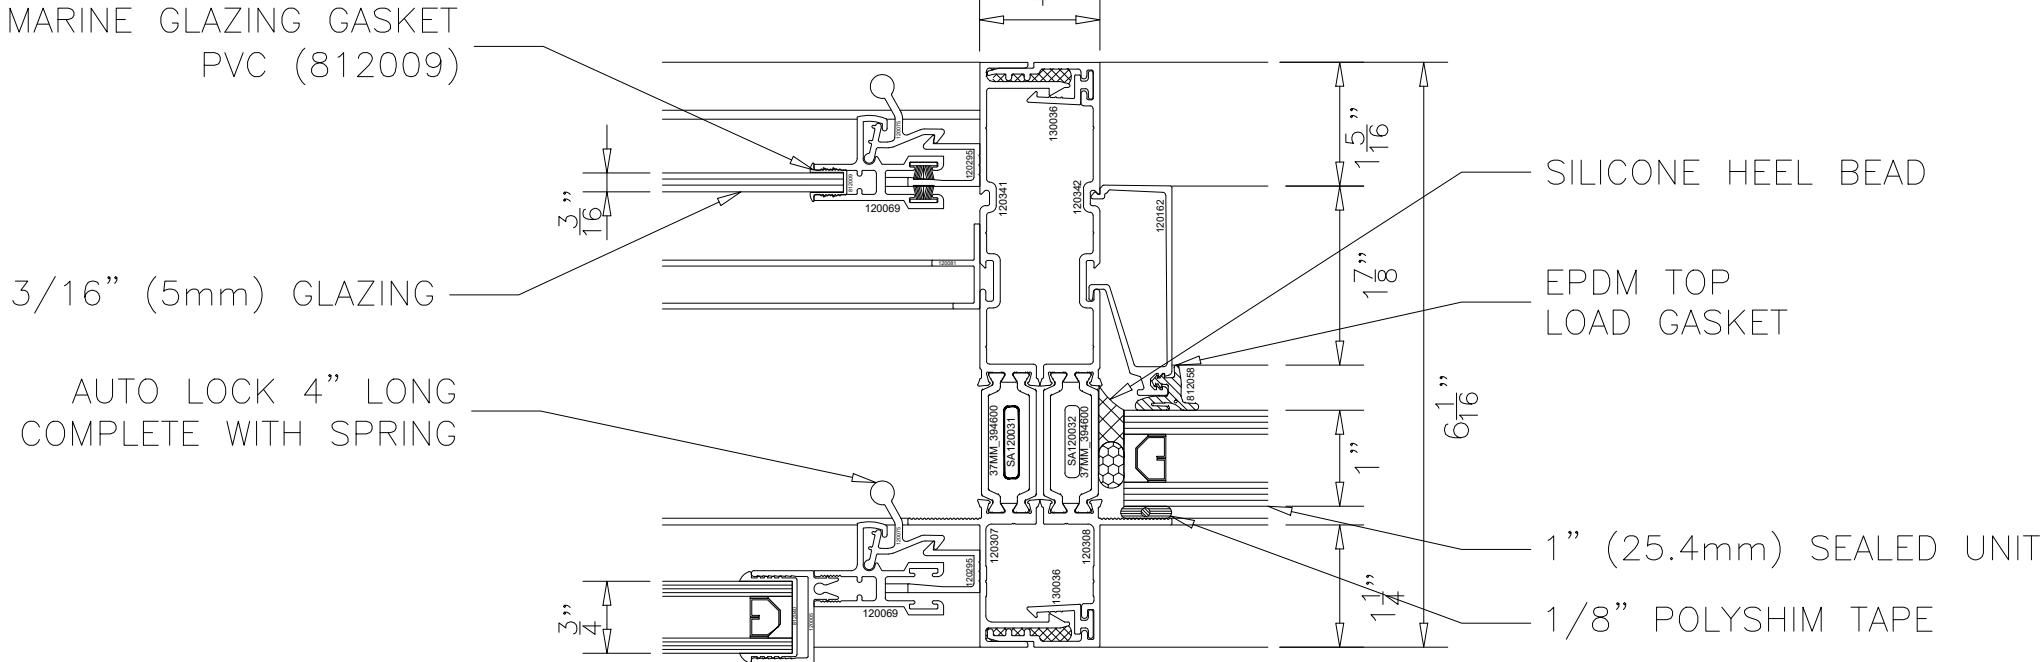



6060 6060 SLIDING WINDOW SERIES
VERTICAL SPLIT MULLION
SCREEN IN-BETWEEN SASH
HEAVY DUTY INTERLOCK
STYLE B

1250 6AR TRIPLE GLAZED HORIZONTAL SLIDING WINDOW SYSTEM STYLE B - HD INTERLOCK (SCREEN IN-BETWEEN)

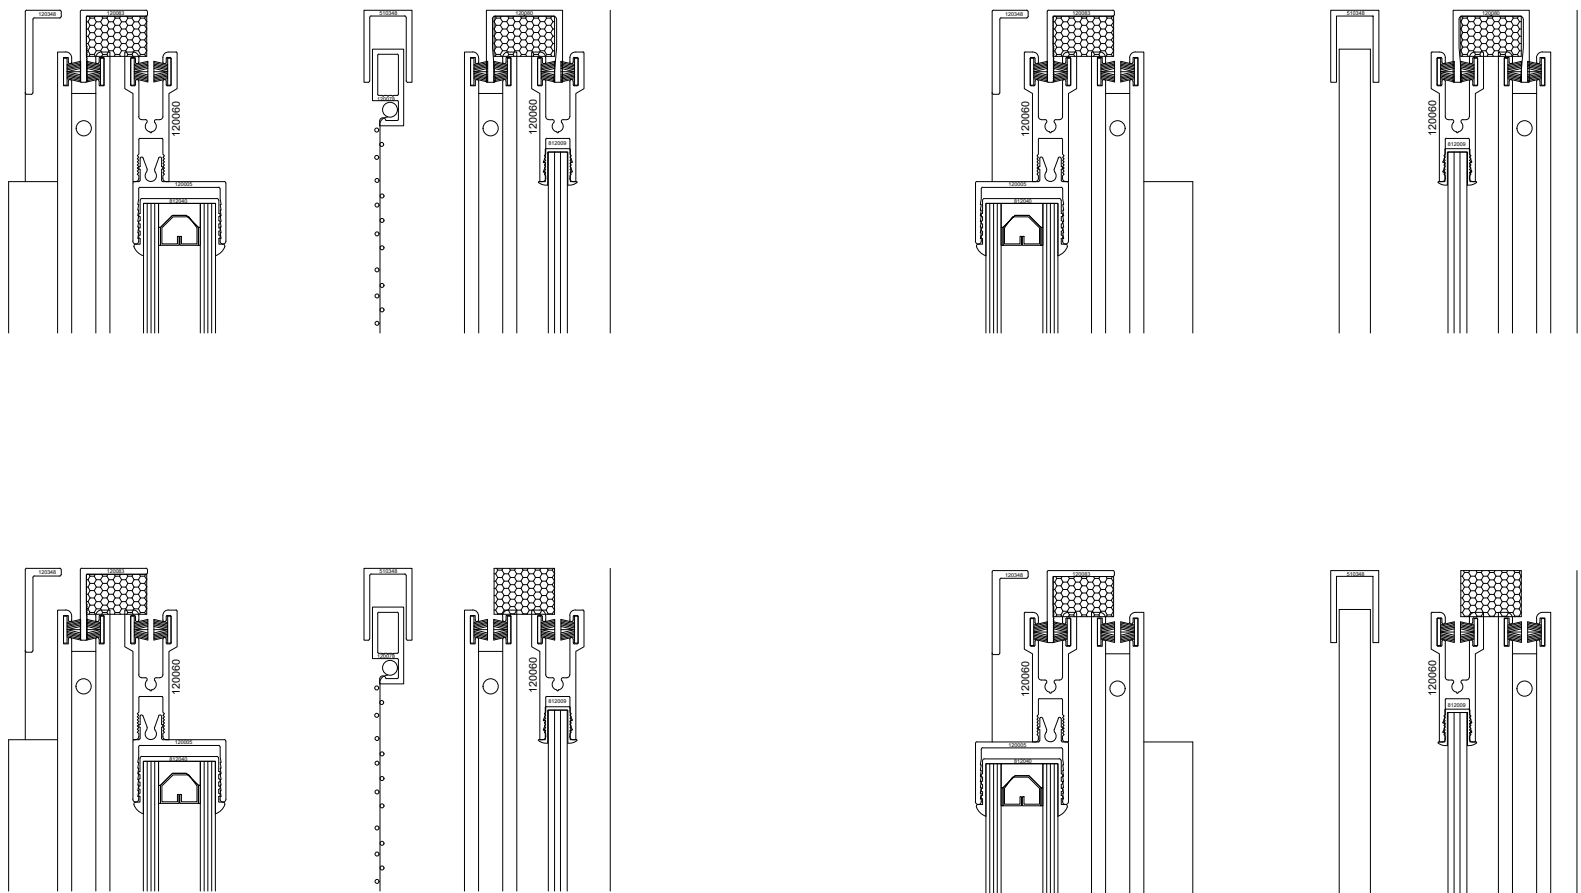



1250 6AR SLIDING WINDOW SERIES
HEAD CONFIGURATIONS
SCREEN IN-BETWEEN SASH
HEAVY DUTY INTERLOCK
STYLE B

1250 6AR TRIPLE GLAZED HORIZONTAL SLIDING WINDOW SYSTEM STYLE B - HD INTERLOCK (SCREEN IN-BETWEEN)

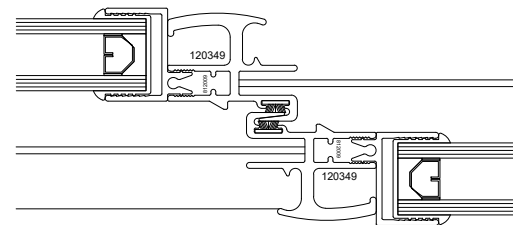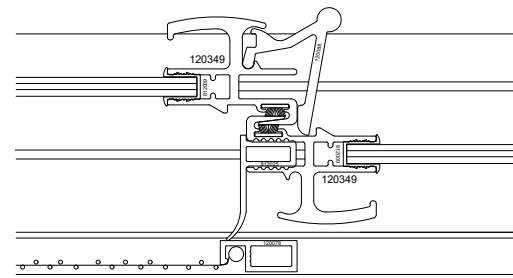


1250 6AR SLIDING WINDOW SERIES
INTERLOCK CONFIGURATIONS
SCREEN IN-BETWEEN SASH
HEAVY DUTY INTERLOCK
STYLE B

1250 6AR TRIPLE GLAZED HORIZONTAL SLIDING WINDOW SYSTEM STYLE B - HD INTERLOCK (SCREEN IN-BETWEEN)

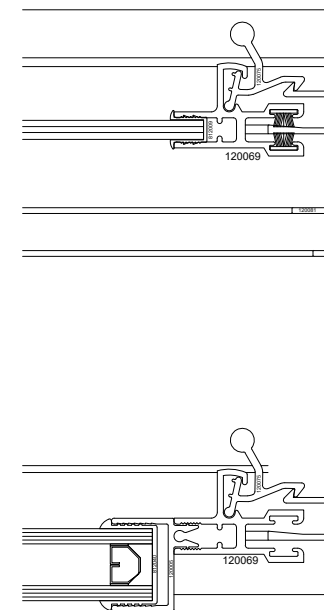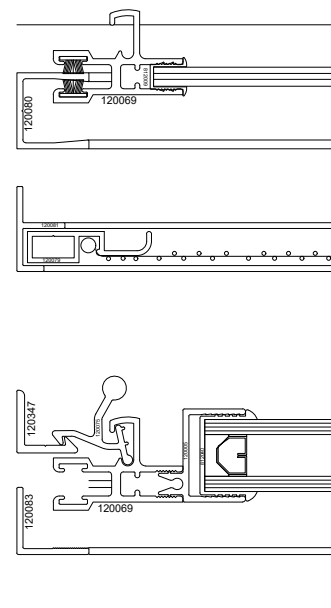

1250 6AR SLIDING WINDOW SERIES
JAMB CONFIGURATIONS
SCREEN IN-BETWEEN SASH
HEAVY DUTY INTERLOCK
STYLE B


1250 6AR TRIPLE GLAZED HORIZONTAL SLIDING WINDOW SYSTEM STYLE B - HD INTERLOCK (SCREEN IN-BETWEEN)

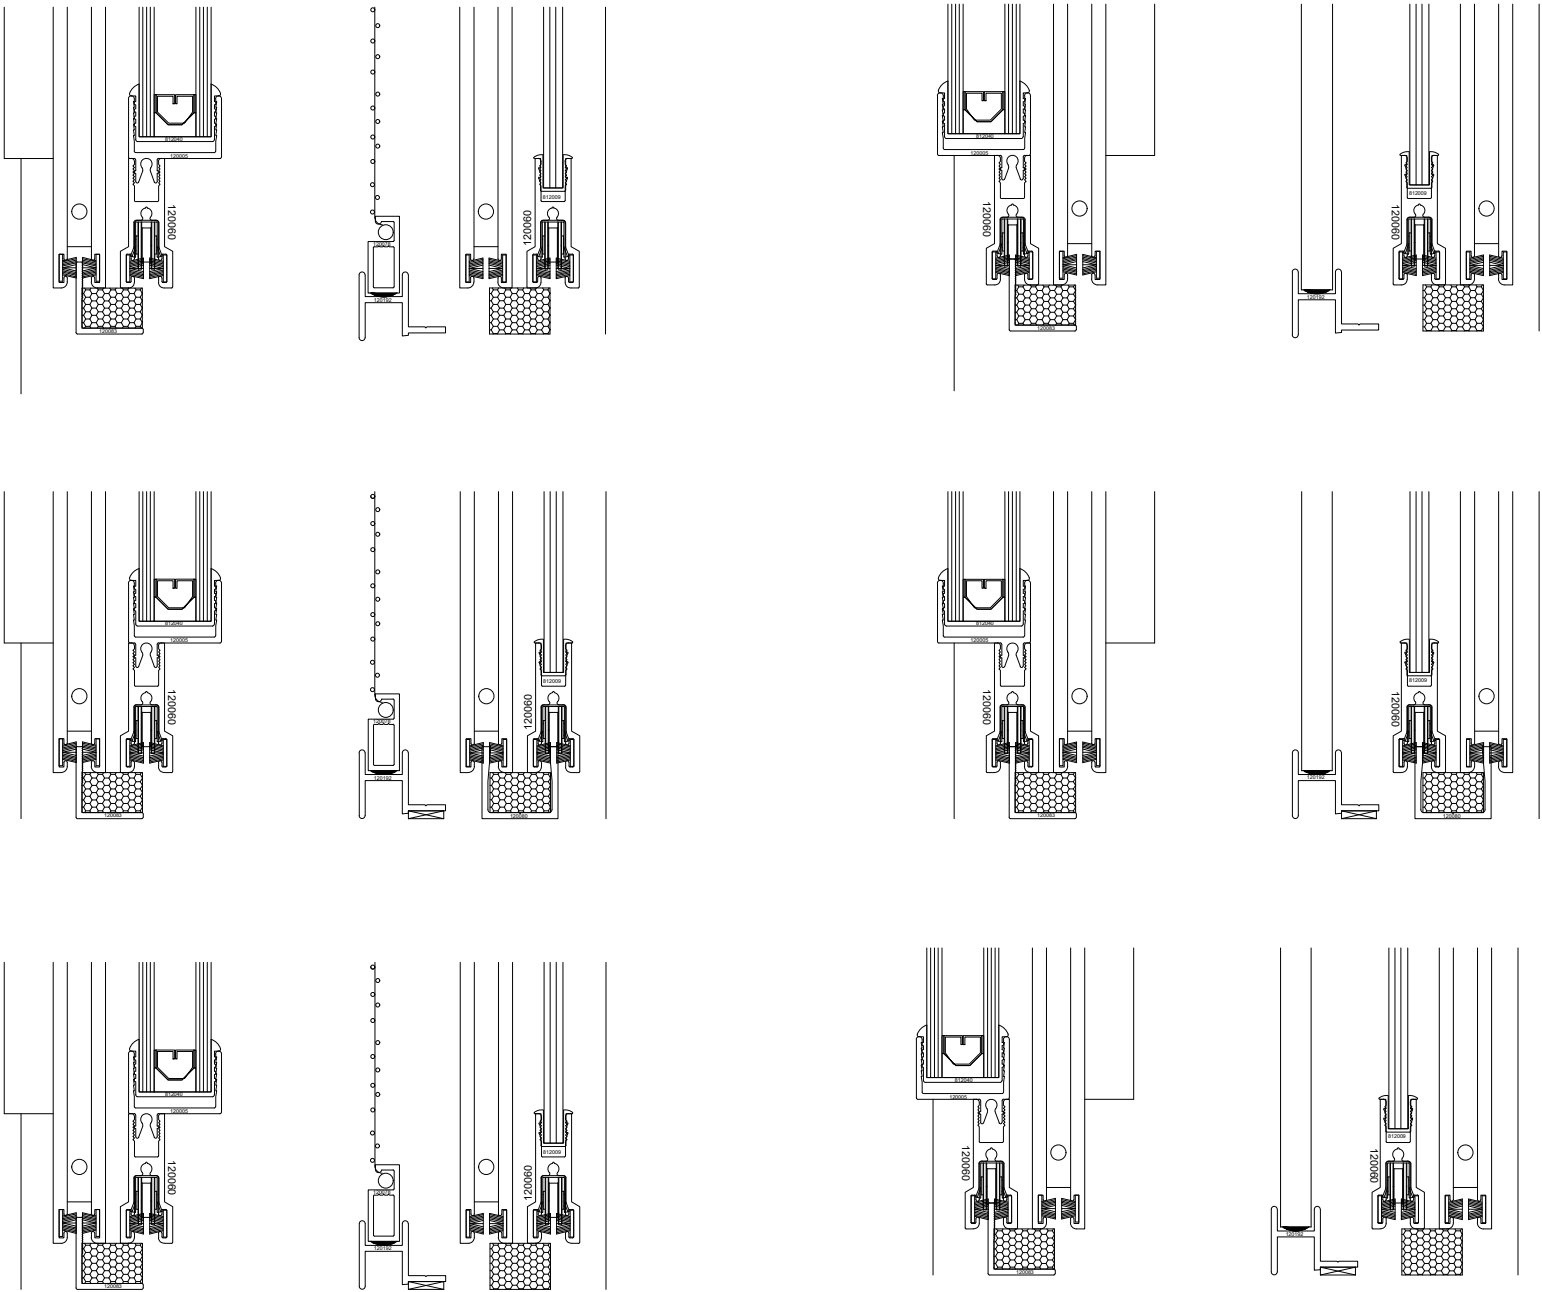


1250 6AR SLIDING WINDOW SERIES
SILL CONFIGURATIONS
SCREEN IN-BETWEEN SASH
HEAVY DUTY INTERLOCK
STYLE B

1250 6AR TRIPLE GLAZED HORIZONTAL SLIDING WINDOW SYSTEM STYLE B - HD INTERLOCK (SCREEN IN-BETWEEN)


1250 6AR SLIDING WINDOW SERIES
GLAZING OPTIONS

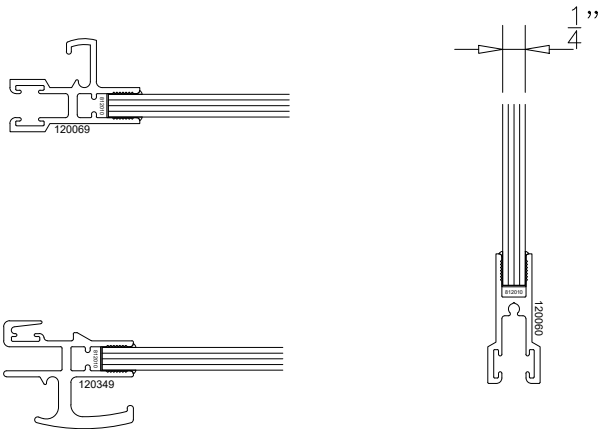


1250 6AR SLIDING WINDOW SERIES
6.00 mm GLAZING

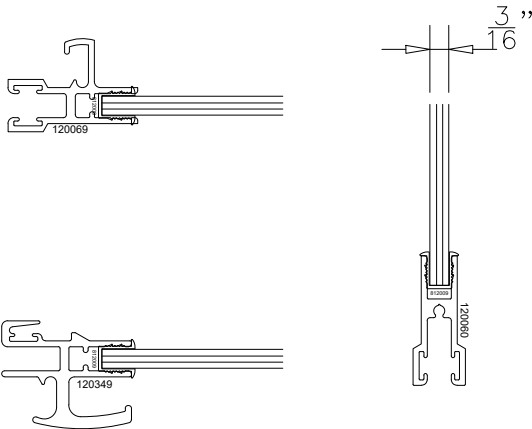

1250 6AR SLIDING WINDOW SERIES
5.00 mm GLAZING

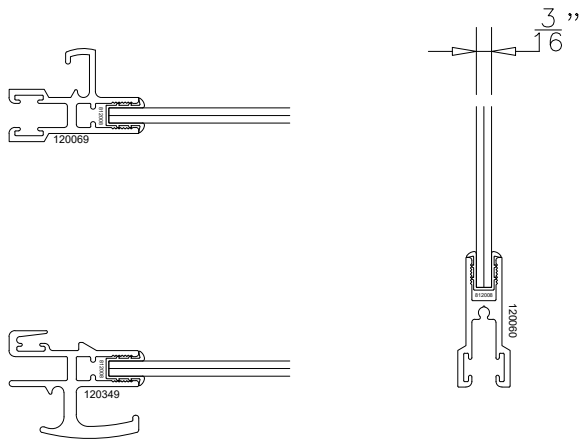

1250 6AR SLIDING WINDOW SERIES
4.00 mm GLAZING

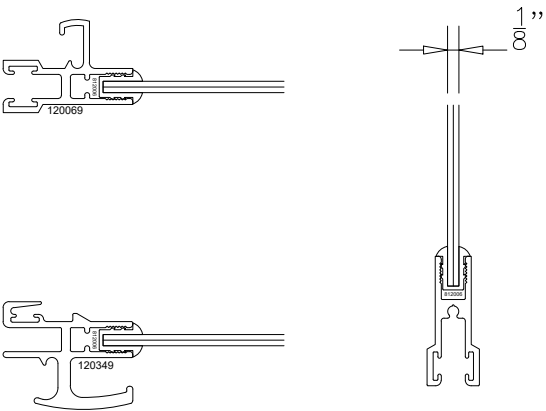

1250 6AR SLIDING WINDOW SERIES
3.00 mm GLAZING