





**Oldcastle** BuildingEnvelope®

275 Britannia Road East ▪ Mississauga ▪ Ontario ▪ Canada ▪ L4Z2E7  
905-890-6970 ▪ obe.com


**1250 5AR HORIZONTAL SLIDING WINDOW  
STANDARD SYSTEM DETAILS (STYLE B)  
HEAVY DUTY INTERLOCK SCREEN IN-BETWEEN SASH  
Sealed Unit Exterior / Monolithic Interior (Triple Glazed)**

Location: OLDCASTLE BE	Customer Name:	Architect Name:
Project #:	Drawn By:	Date: SEPTEMBER 2024
		Number of Sheets: 29

1250 5AR TRIPLE GLAZED HORIZONTAL SLIDING WINDOW SYSTEM STYLE B HD-INTERLOCK (SCREEN IN-BETWEEN SASH)

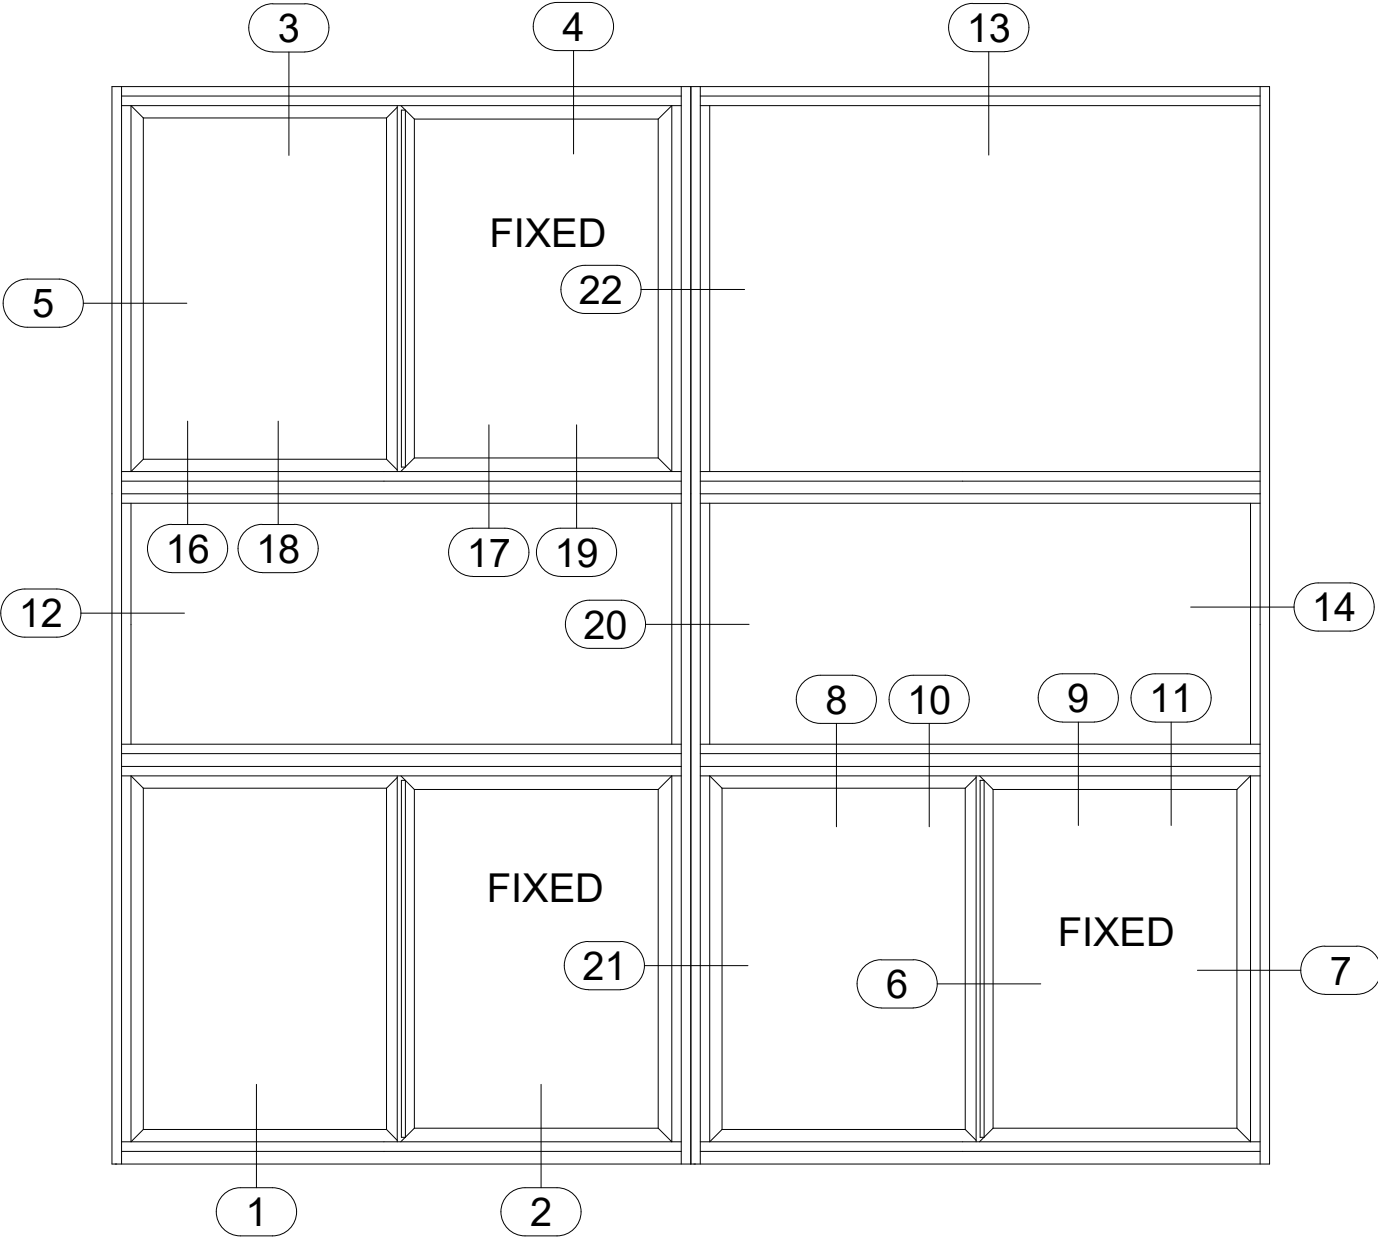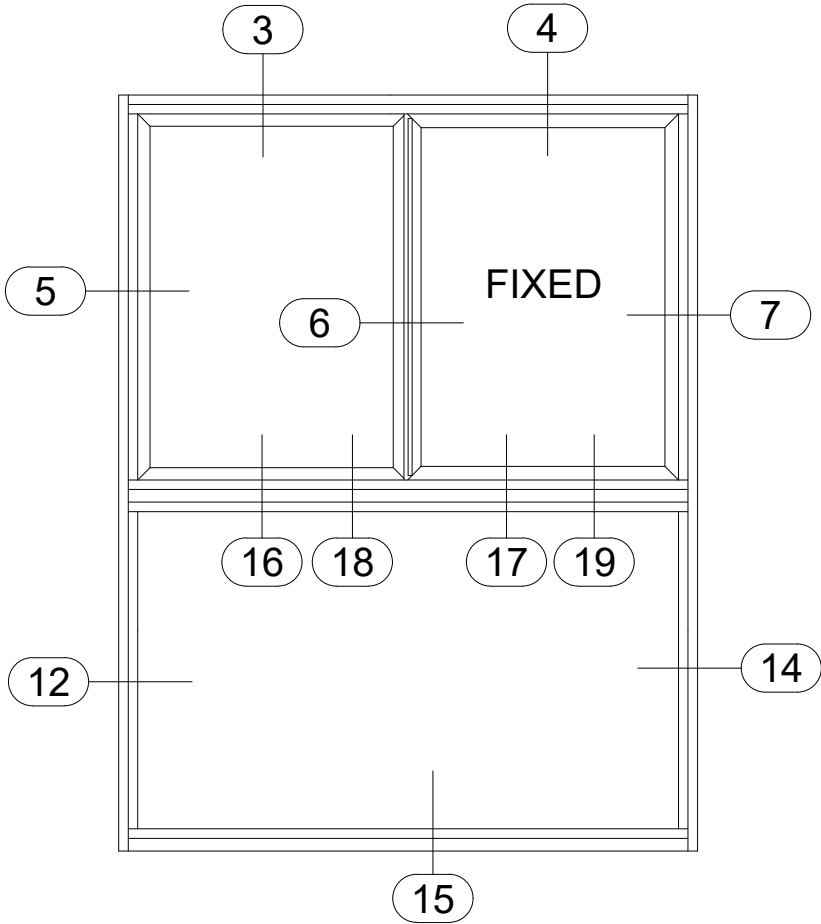


# 1250 5AR TRIPLE GLAZED HORIZONTAL SLIDING WINDOW SYSTEM STYLE B HD-INTERLOCK (SCREEN IN-BETWEEN SASH)

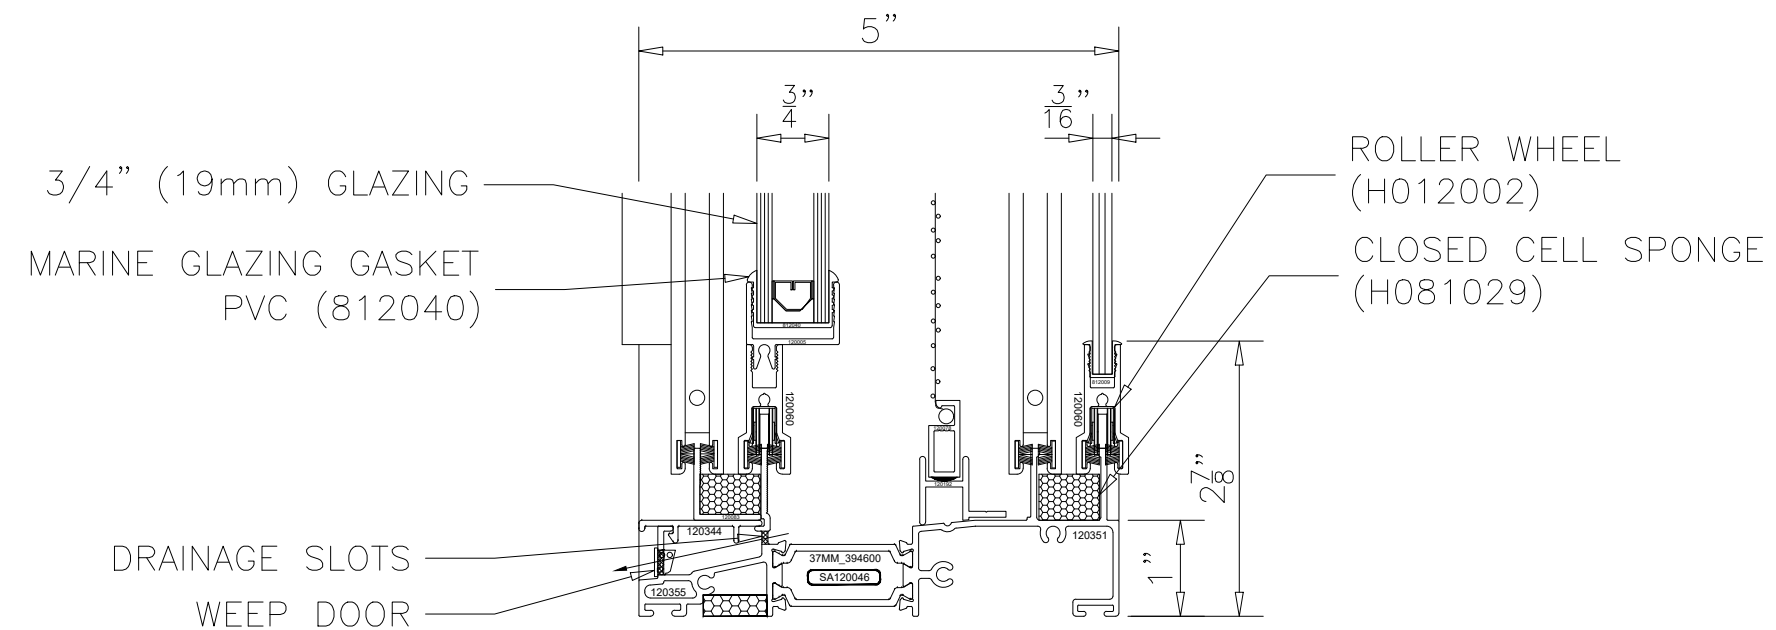


1250 5AR SLIDING WINDOW SERIES  
 HIGH PERFORMANCE SILL  
 SCREEN IN-BETWEEN SASH  
 HEAVY DUTY INTERLOCK  
 STYLE B

# 1250 5AR TRIPLE GLAZED HORIZONTAL SLIDING WINDOW SYSTEM STYLE B HD-INTERLOCK (SCREEN IN-BETWEEN SASH)

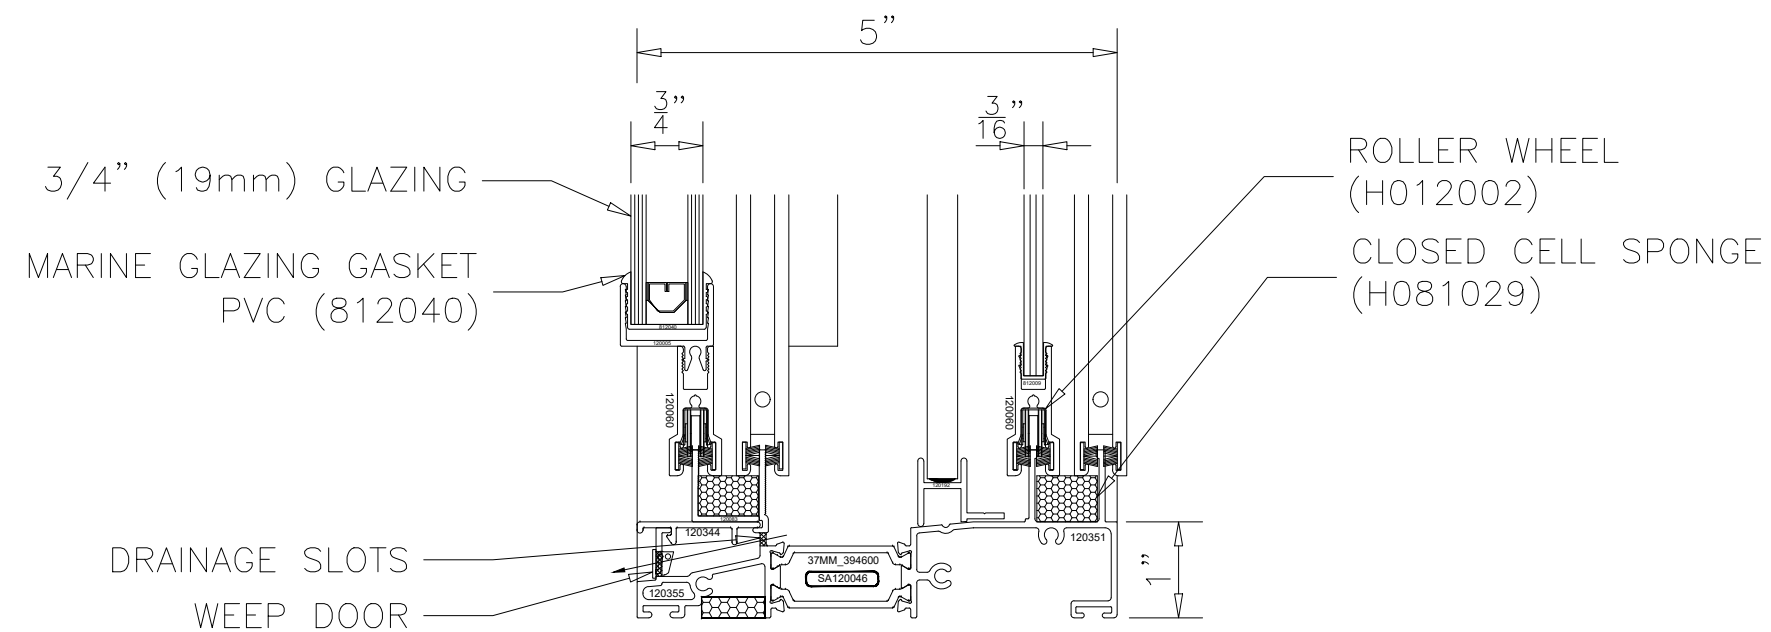


1250 5AR SLIDING WINDOW SERIES  
 HIGH PERFORMANCE SILL  
 SCREEN IN-BETWEEN SASH  
 HEAVY DUTY INTERLOCK  
 STYLE B

# 1250 5AR TRIPLE GLAZED HORIZONTAL SLIDING WINDOW SYSTEM STYLE B HD-INTERLOCK (SCREEN IN-BETWEEN SASH)

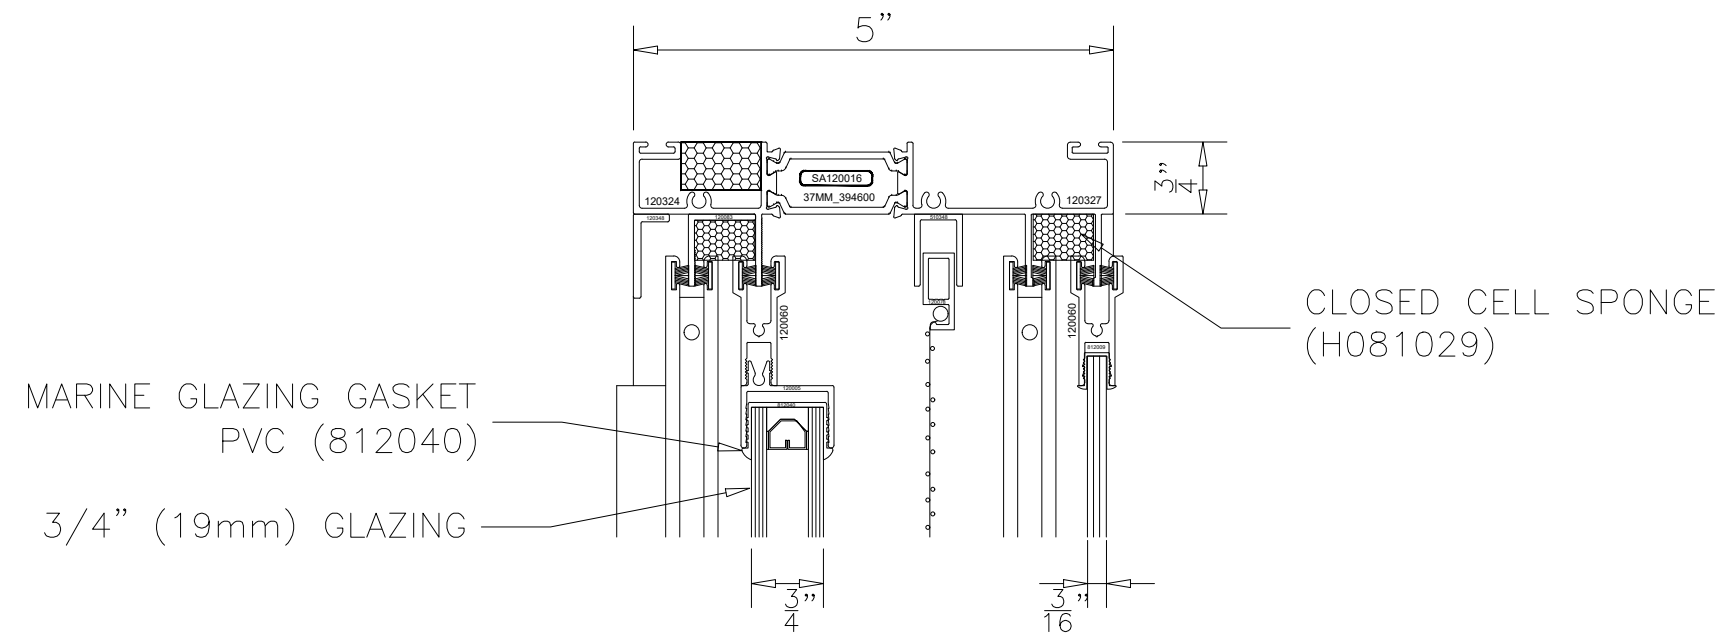


1250 5AR SLIDING WINDOW SERIES  
HEAD  
SCREEN IN-BETWEEN SASH  
HEAVY DUTY INTERLOCK  
STYLE B

# 1250 5AR TRIPLE GLAZED HORIZONTAL SLIDING WINDOW SYSTEM STYLE B HD-INTERLOCK (SCREEN IN-BETWEEN SASH)

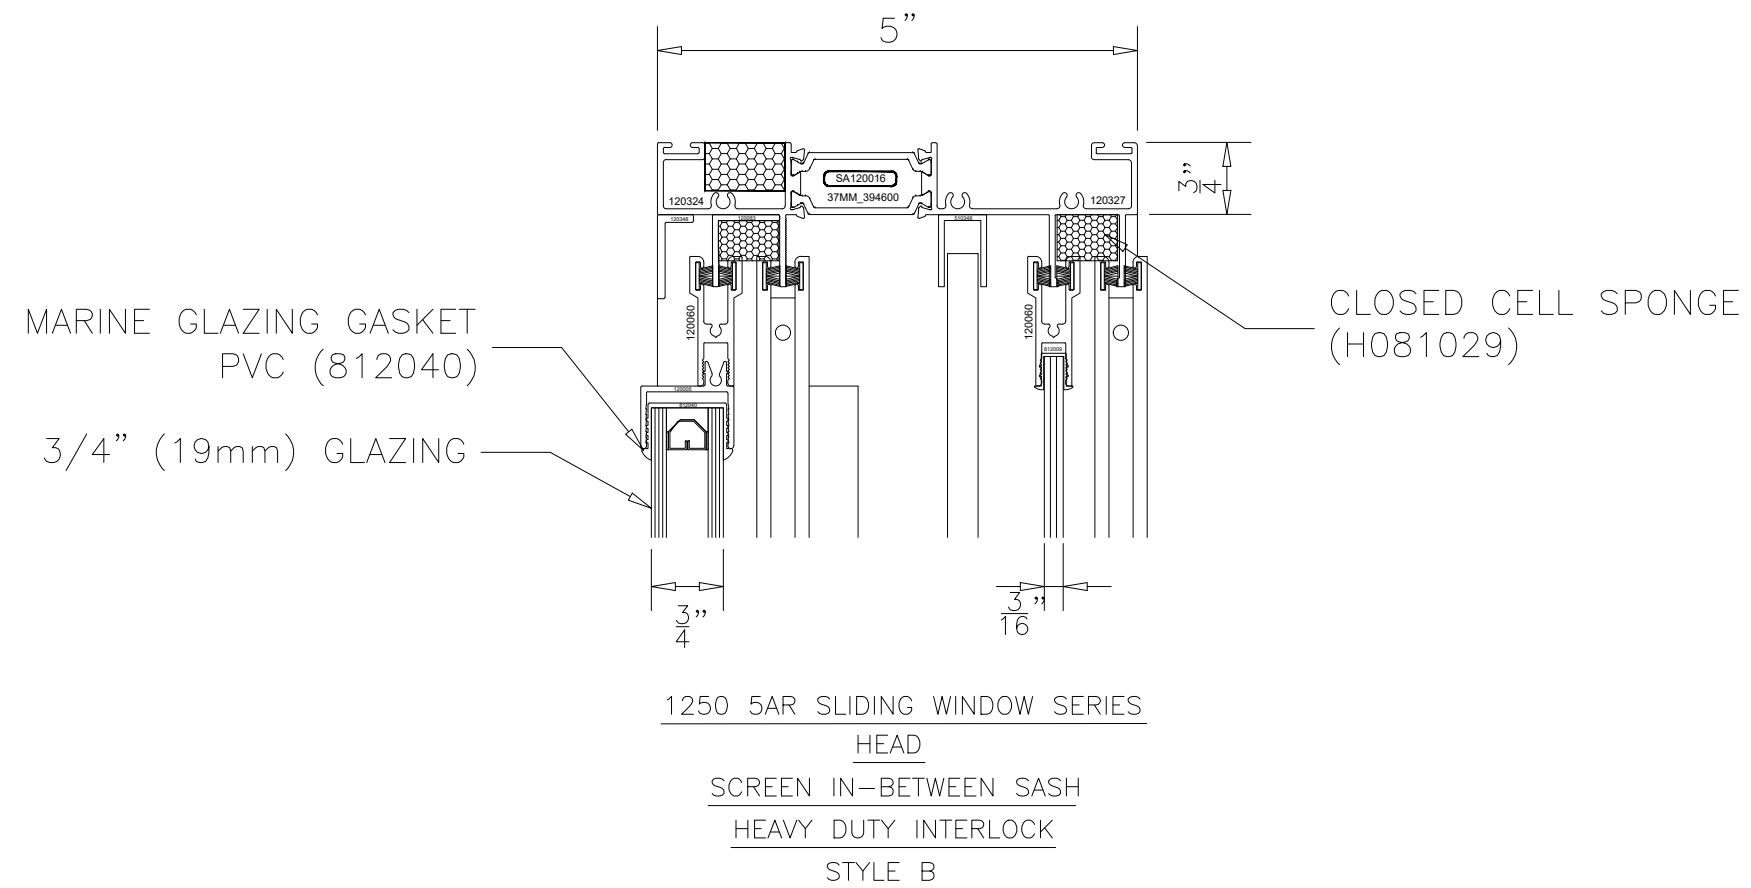


# 1250 5AR TRIPLE GLAZED HORIZONTAL SLIDING WINDOW SYSTEM STYLE B HD-INTERLOCK (SCREEN IN-BETWEEN SASH)

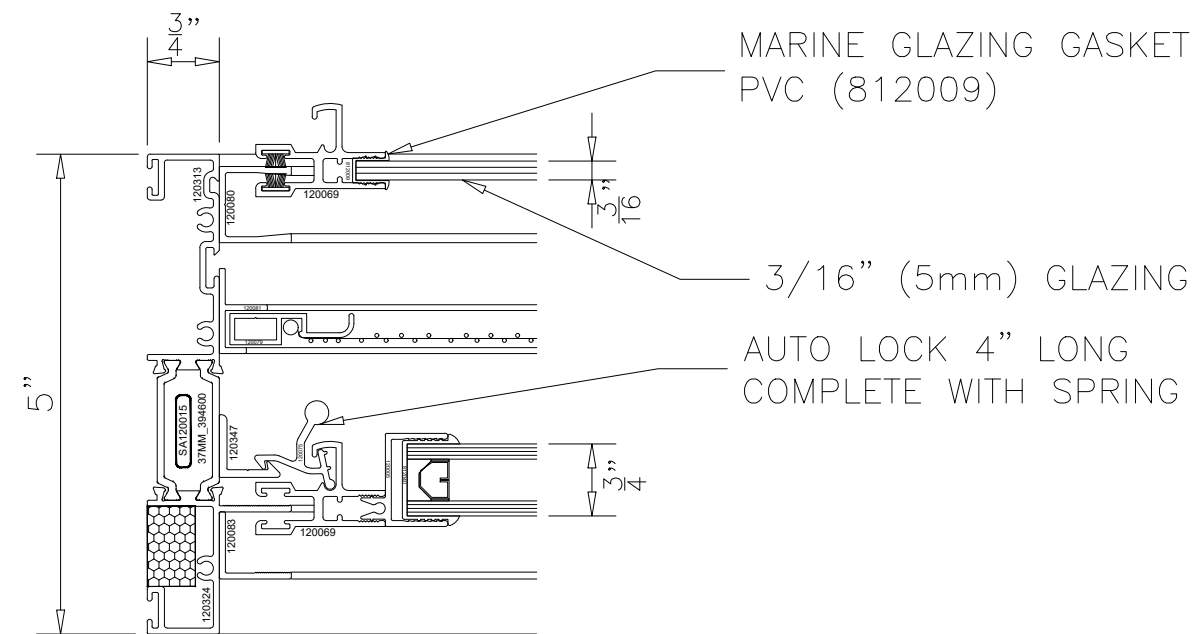

1250 5AR SLIDING WINDOW SERIES  
LEFT JAMB  
SCREEN IN-BETWEEN SASH  
HEAVY DUTY INTERLOCK  
STYLE B


1250 5AR TRIPLE GLAZED HORIZONTAL SLIDING WINDOW SYSTEM STYLE B HD-INTERLOCK (SCREEN IN-BETWEEN SASH)

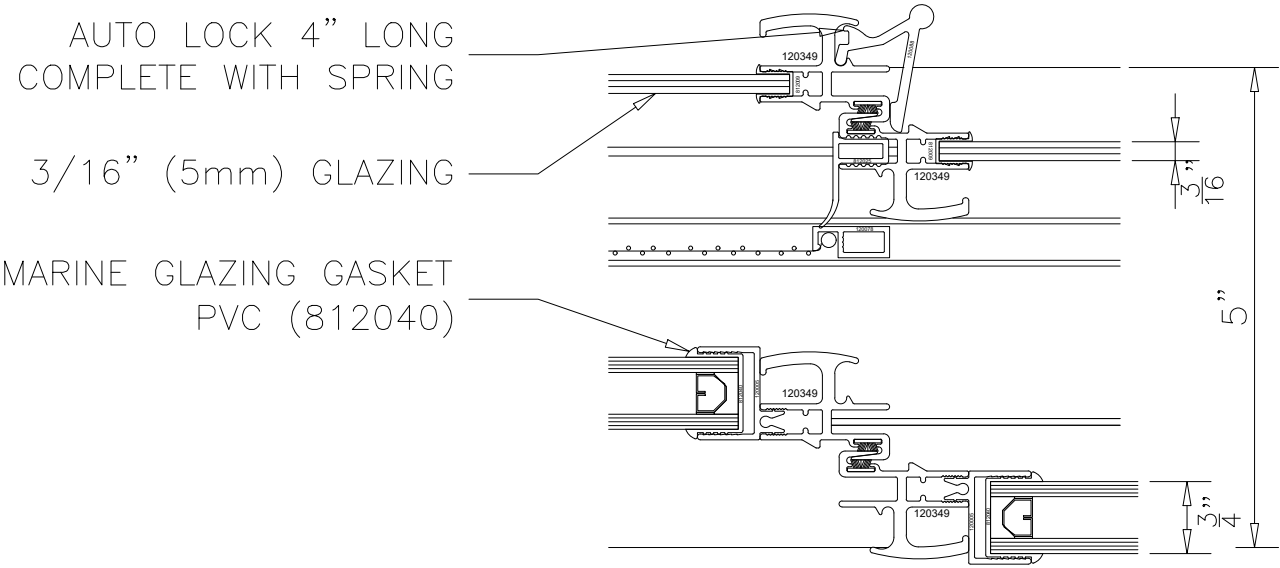

1250 5AR SLIDING WINDOW SERIES  
SCREEN IN-BETWEEN SASH  
HEAVY DUTY INTERLOCK  
STYLE B




# 1250 5AR TRIPLE GLAZED HORIZONTAL SLIDING WINDOW SYSTEM STYLE B HD-INTERLOCK (SCREEN IN-BETWEEN SASH)

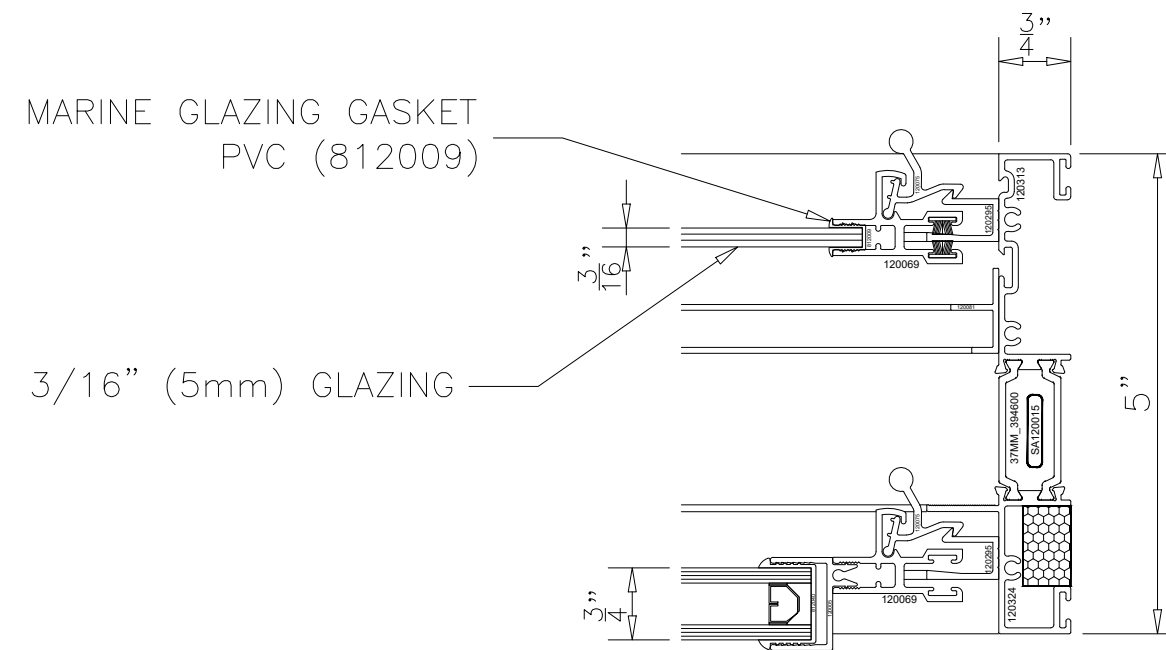


1250 5AR SLIDING WINDOW SERIES  
 RIGHT JAMB  
 SCREEN IN-BETWEEN SASH  
 HEAVY DUTY INTERLOCK  
 STYLE B

# 1250 5AR TRIPLE GLAZED HORIZONTAL SLIDING WINDOW SYSTEM STYLE B HD-INTERLOCK (SCREEN IN-BETWEEN SASH)

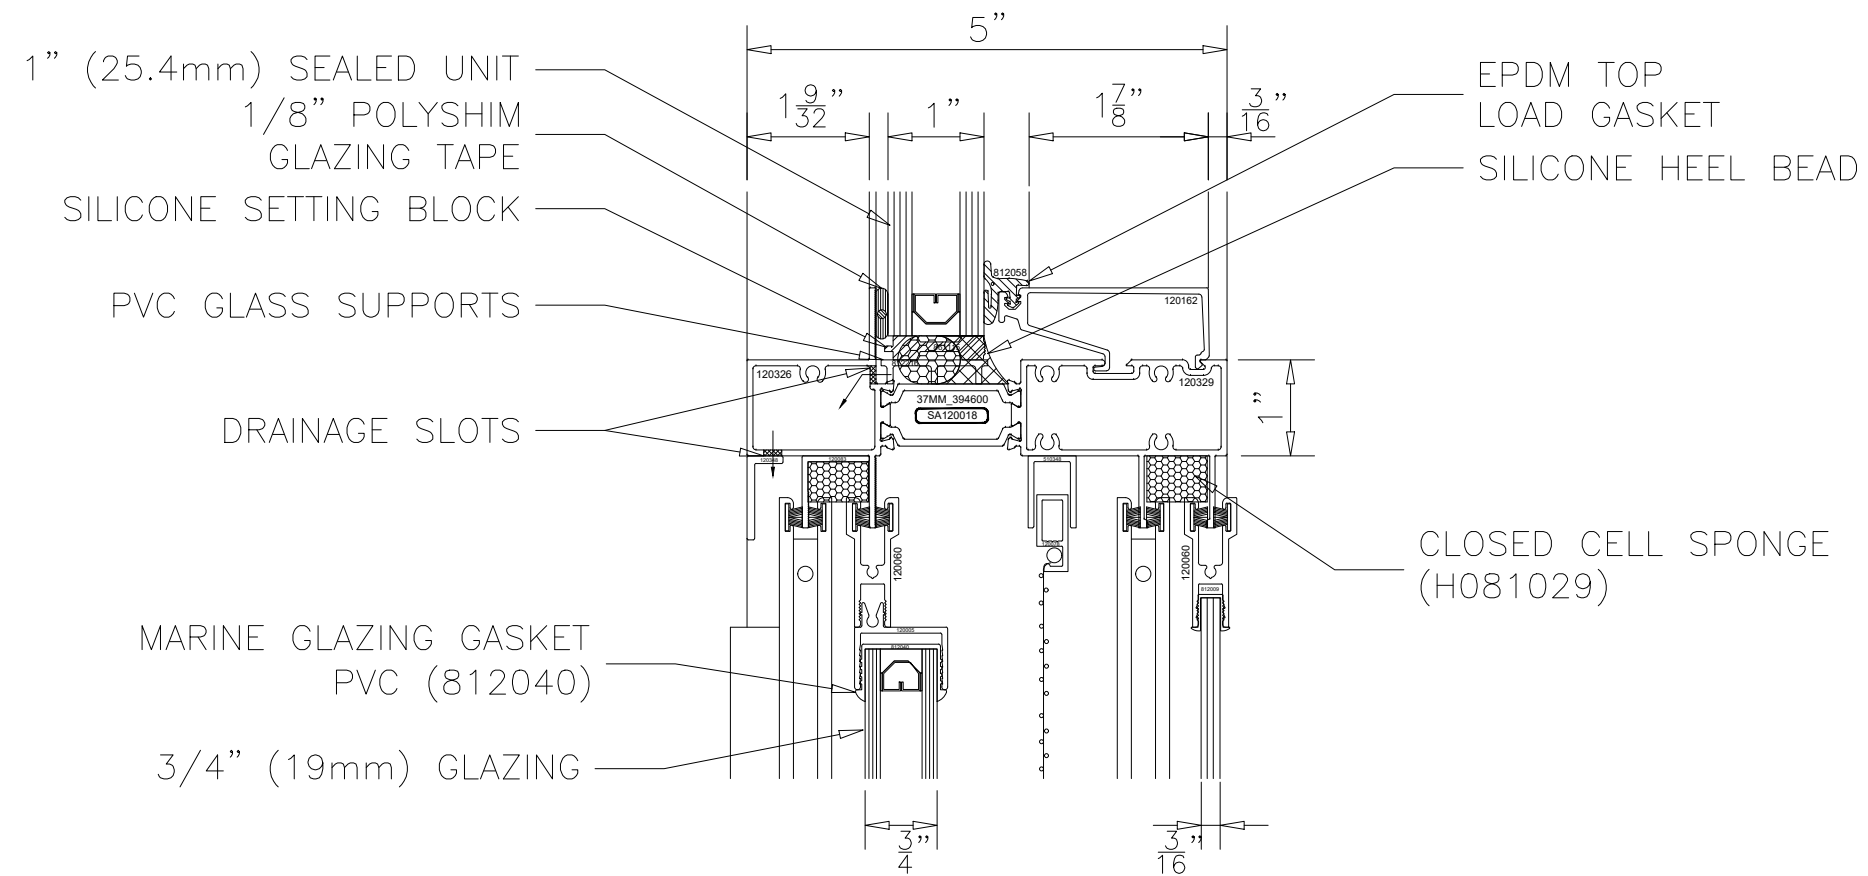


1250 5AR SLIDING WINDOW SERIES  
INTERMEDIATE HORIZONTAL  
SCREEN IN-BETWEEN SASH  
HEAVY DUTY INTERLOCK  
STYLE B

# 1250 5AR TRIPLE GLAZED HORIZONTAL SLIDING WINDOW SYSTEM STYLE B HD-INTERLOCK (SCREEN IN-BETWEEN SASH)

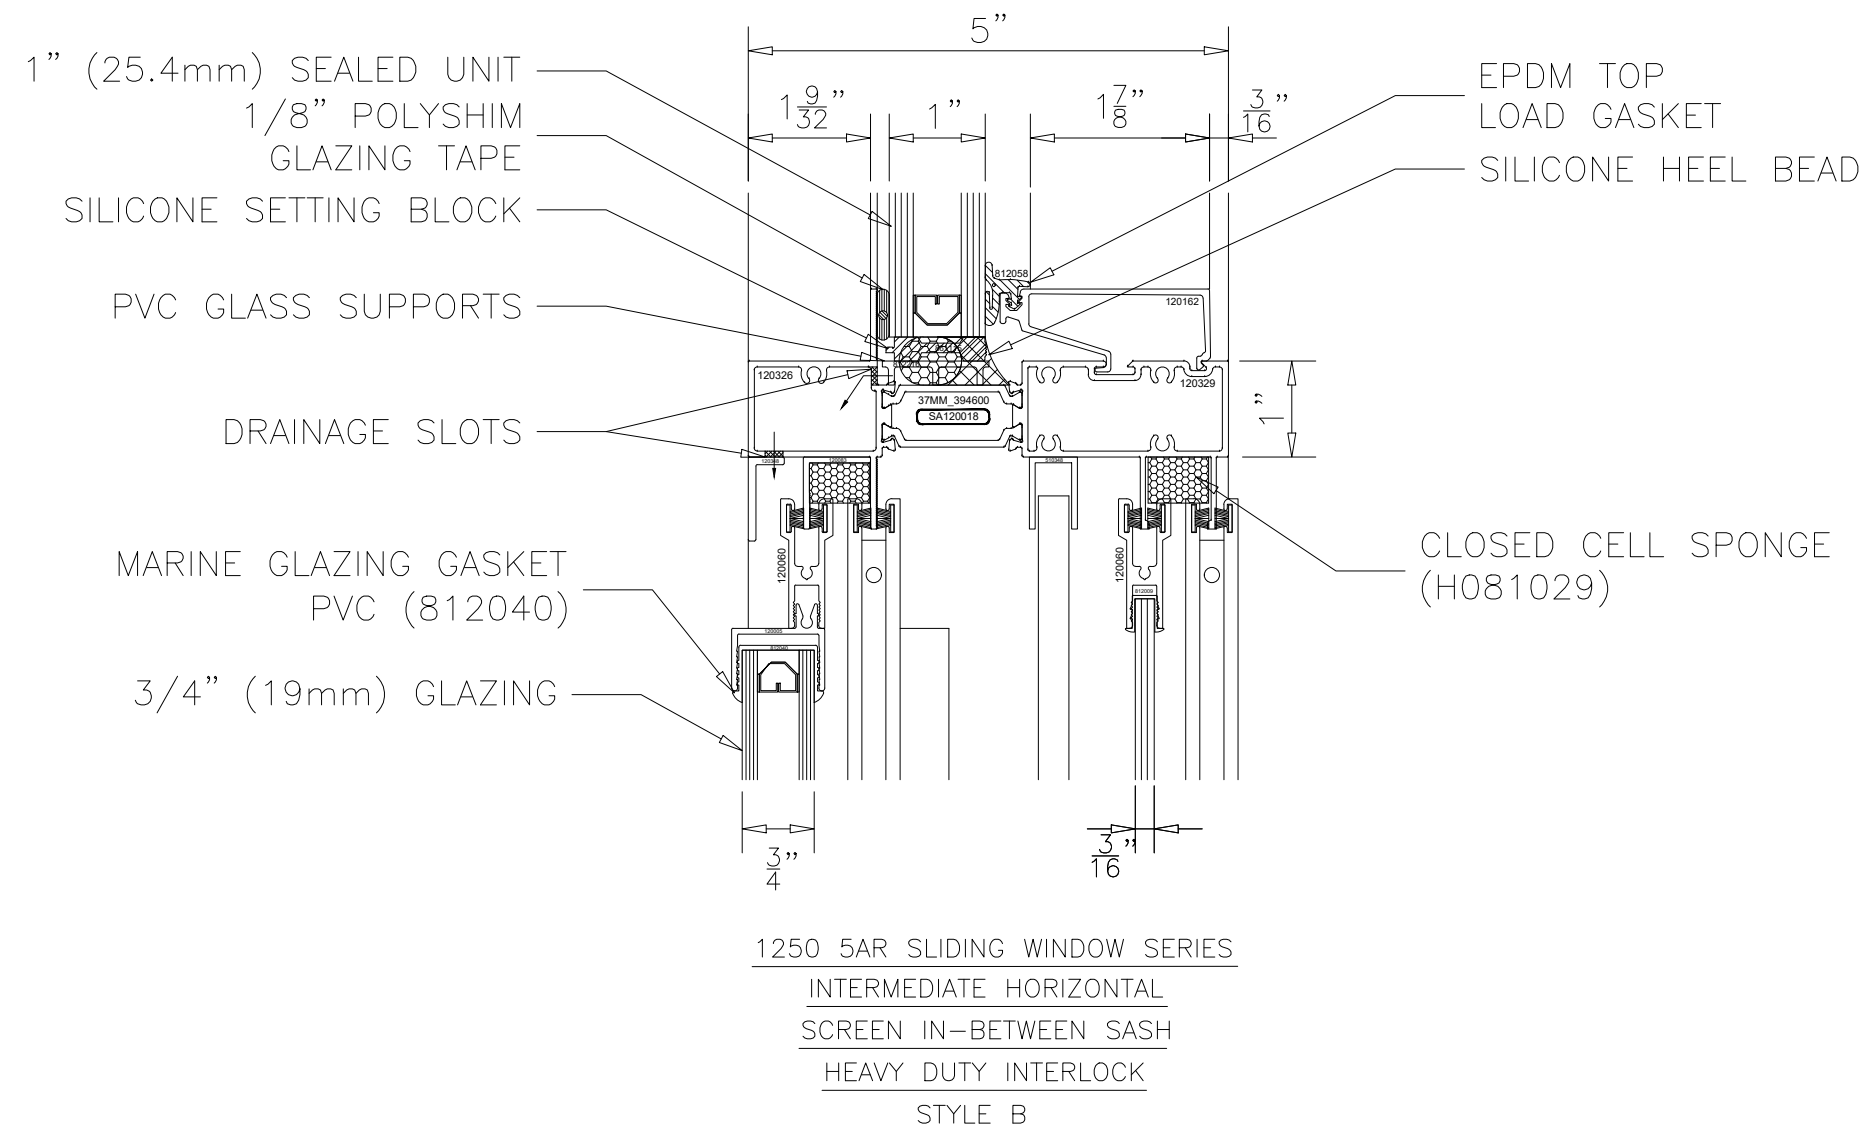


# 1250 5AR TRIPLE GLAZED HORIZONTAL SLIDING WINDOW SYSTEM STYLE B HD-INTERLOCK (SCREEN IN-BETWEEN SASH)

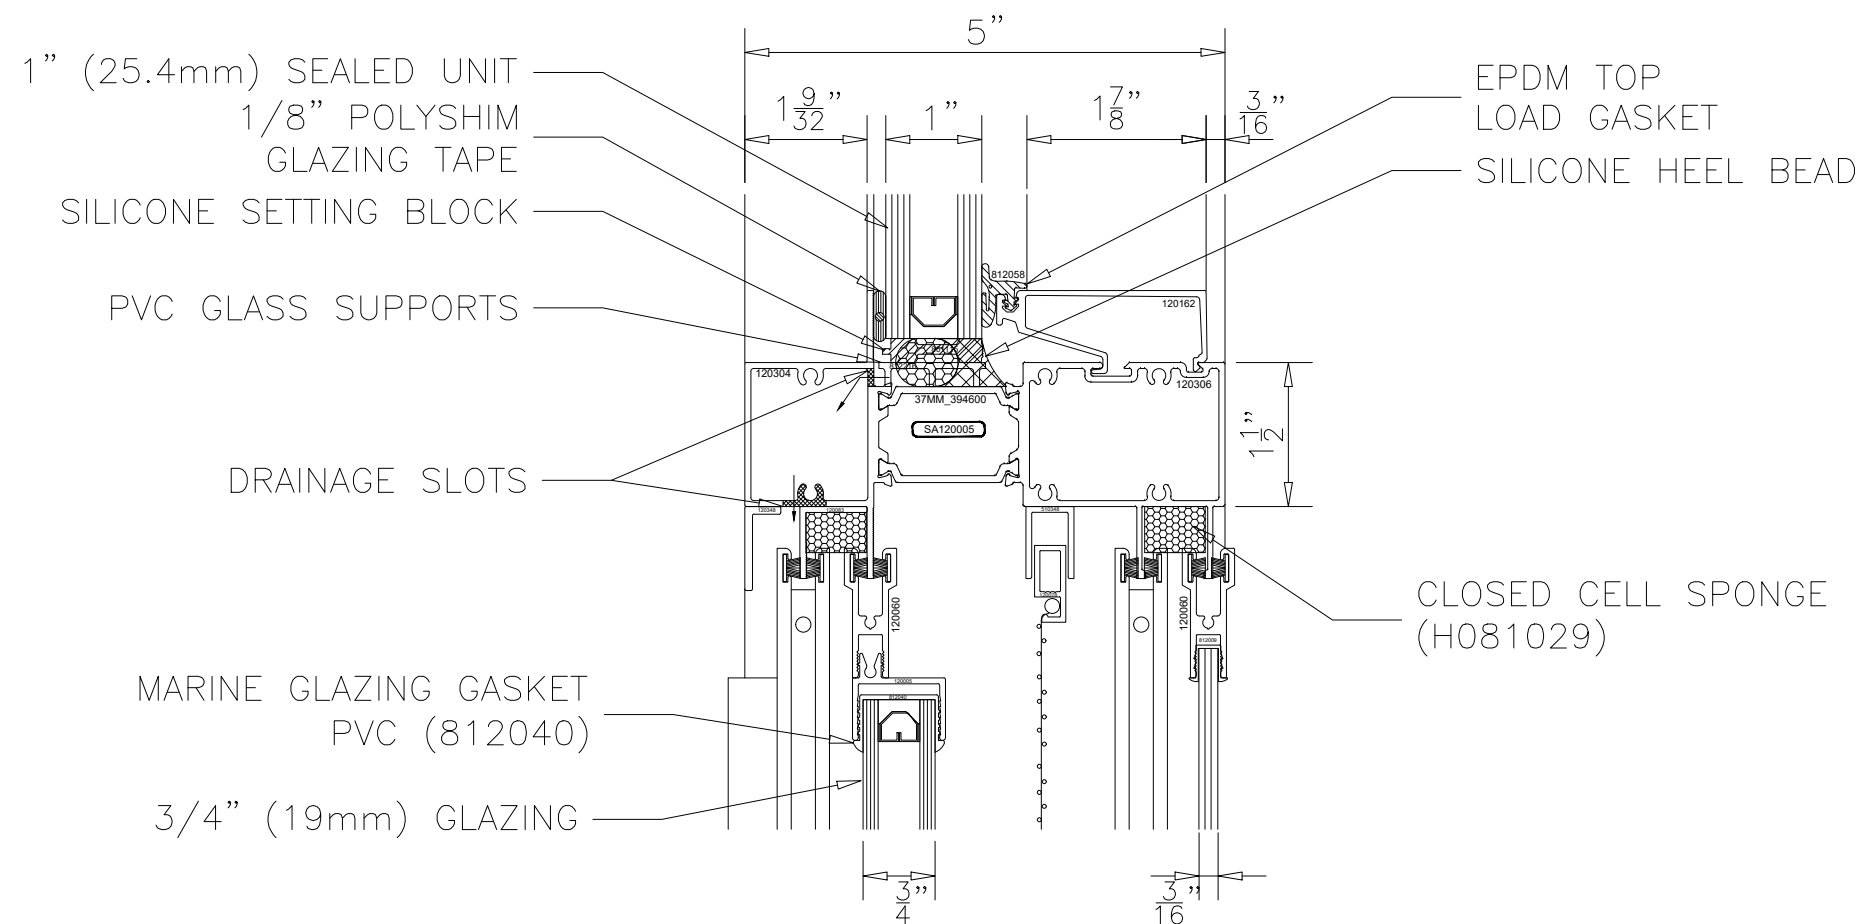


1250 5AR SLIDING WINDOW SERIES  
 HEAVY DUTY INTERMEDIATE HORIZONTAL  
 SCREEN IN-BETWEEN SASH  
 HEAVY DUTY INTERLOCK  
 STYLE B

## 1250 5AR TRIPLE GLAZED HORIZONTAL SLIDING WINDOW SYSTEM STYLE B HD-INTERLOCK (SCREEN IN-BETWEEN SASH)

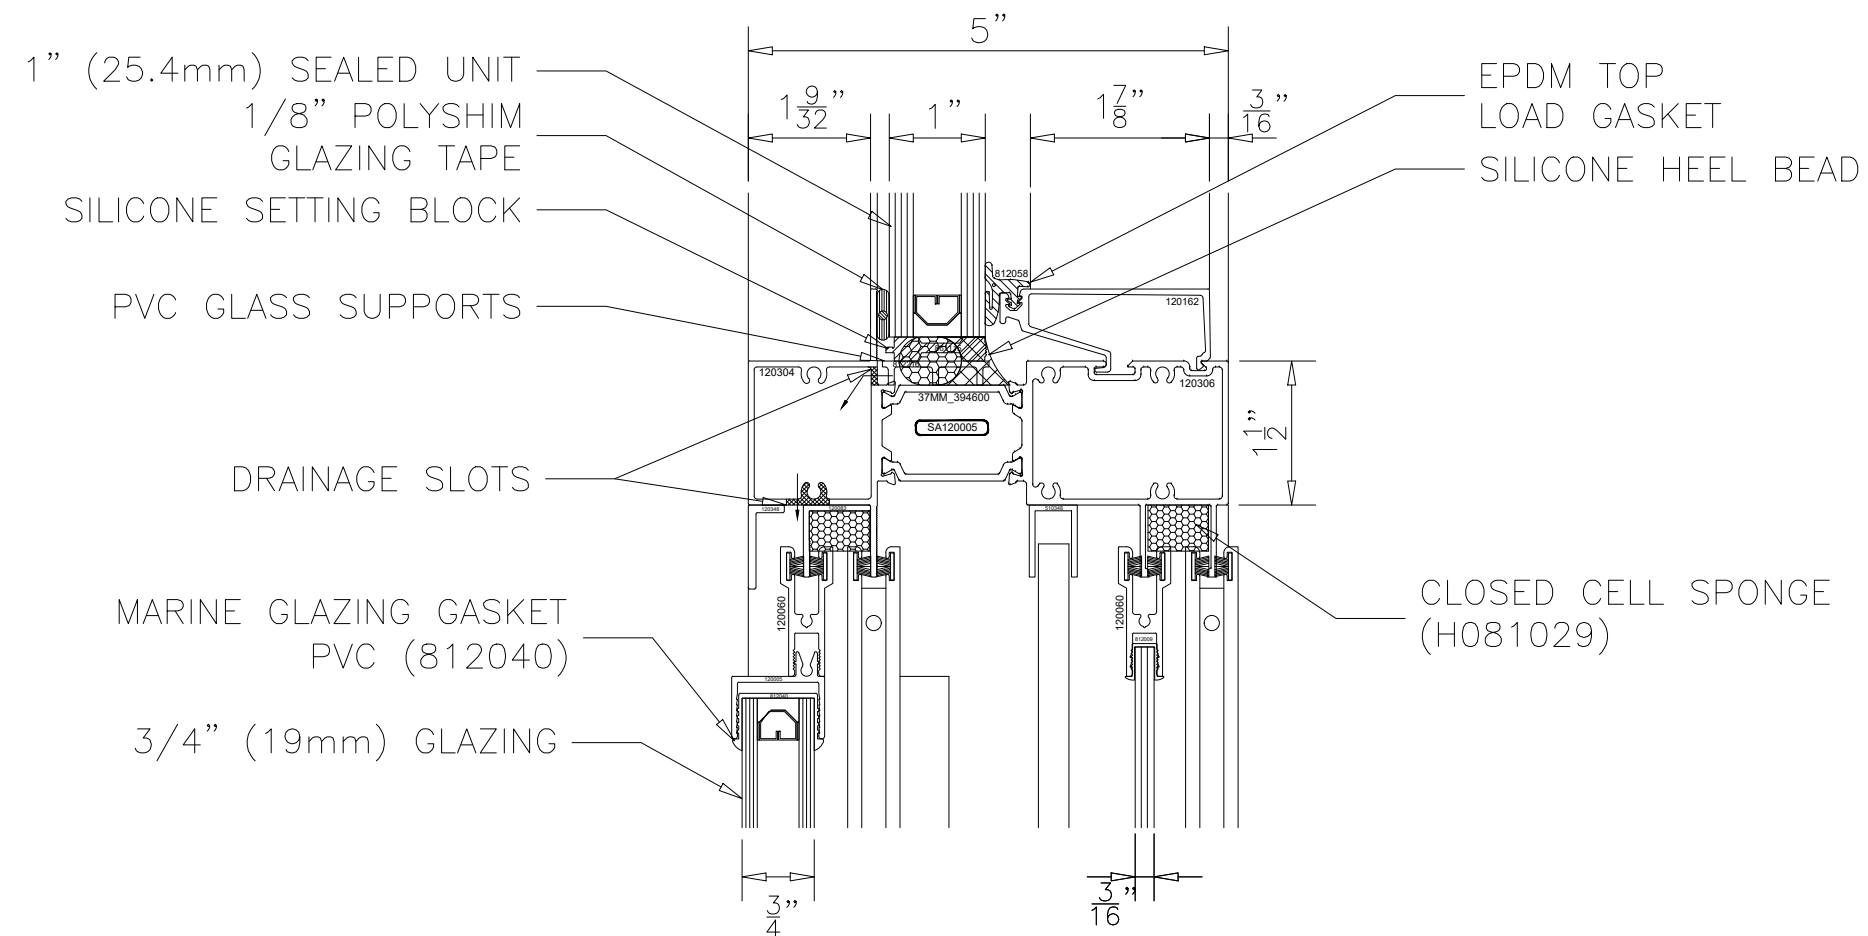


1250 5AR SLIDING WINDOW SERIES  
HEAVY DUTY INTERMEDIATE HORIZONTAL  
SCREEN IN-BETWEEN SASH  
HEAVY DUTY INTERLOCK  
STYLE B


# 1250 5AR TRIPLE GLAZED HORIZONTAL SLIDING WINDOW SYSTEM STYLE B HD-INTERLOCK (SCREEN IN-BETWEEN SASH)

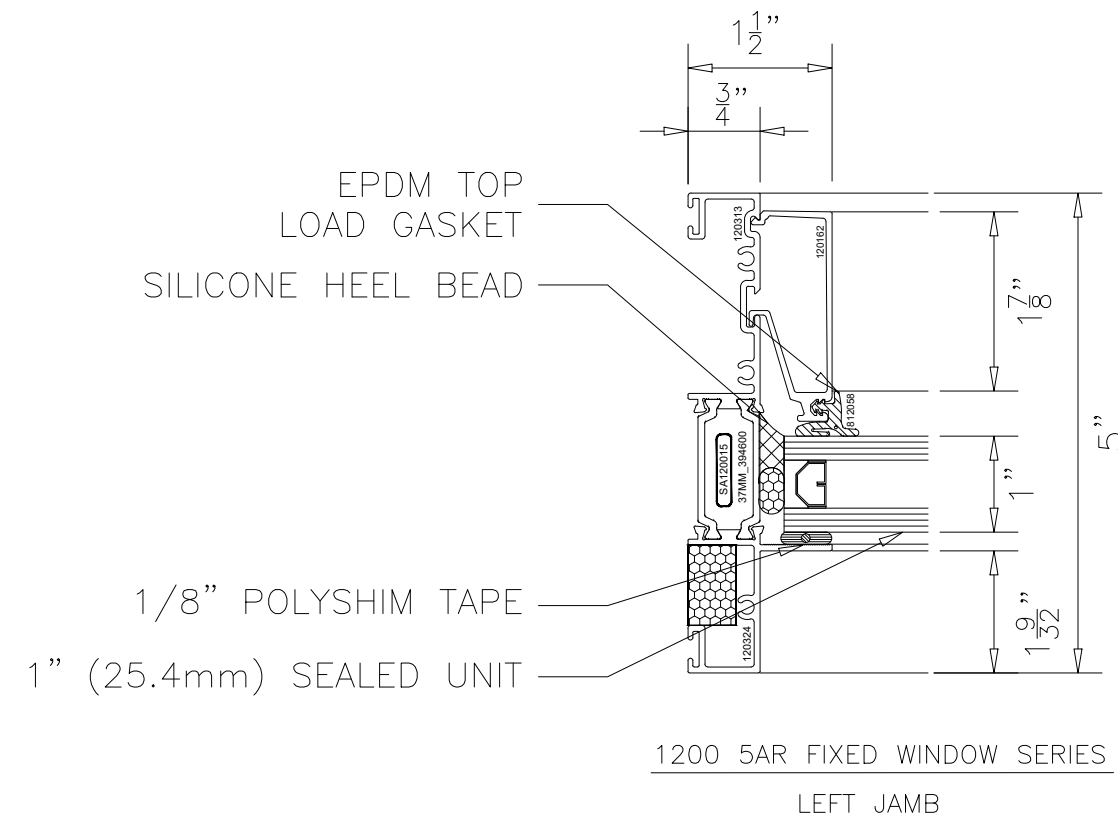

# 1250 5AR TRIPLE GLAZED HORIZONTAL SLIDING WINDOW SYSTEM STYLE B HD-INTERLOCK (SCREEN IN-BETWEEN SASH)

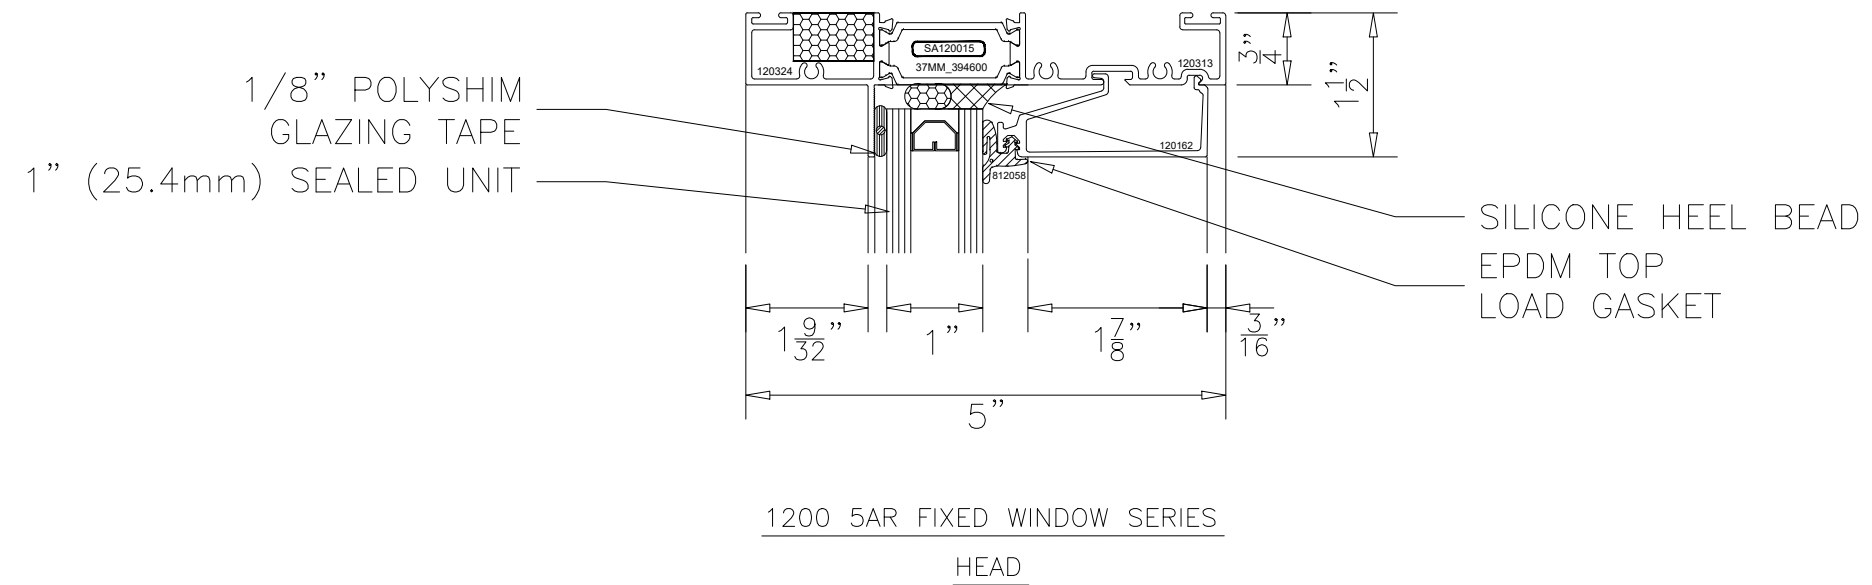


# 1250 5AR TRIPLE GLAZED HORIZONTAL SLIDING WINDOW SYSTEM STYLE B HD-INTERLOCK (SCREEN IN-BETWEEN SASH)

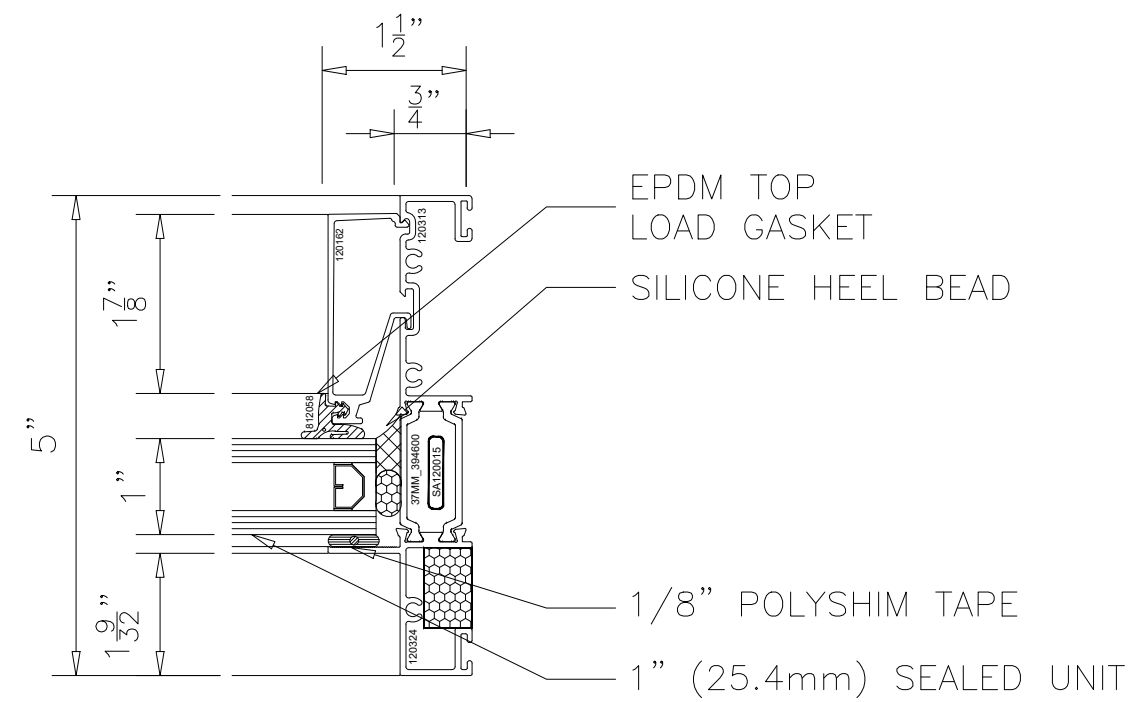


1200 5AR FIXED WINDOW SERIES  
RIGHT JAMB



1250 5AR TRIPLE GLAZED HORIZONTAL SLIDING WINDOW SYSTEM STYLE B HD-INTERLOCK (SCREEN IN-BETWEEN SASH)

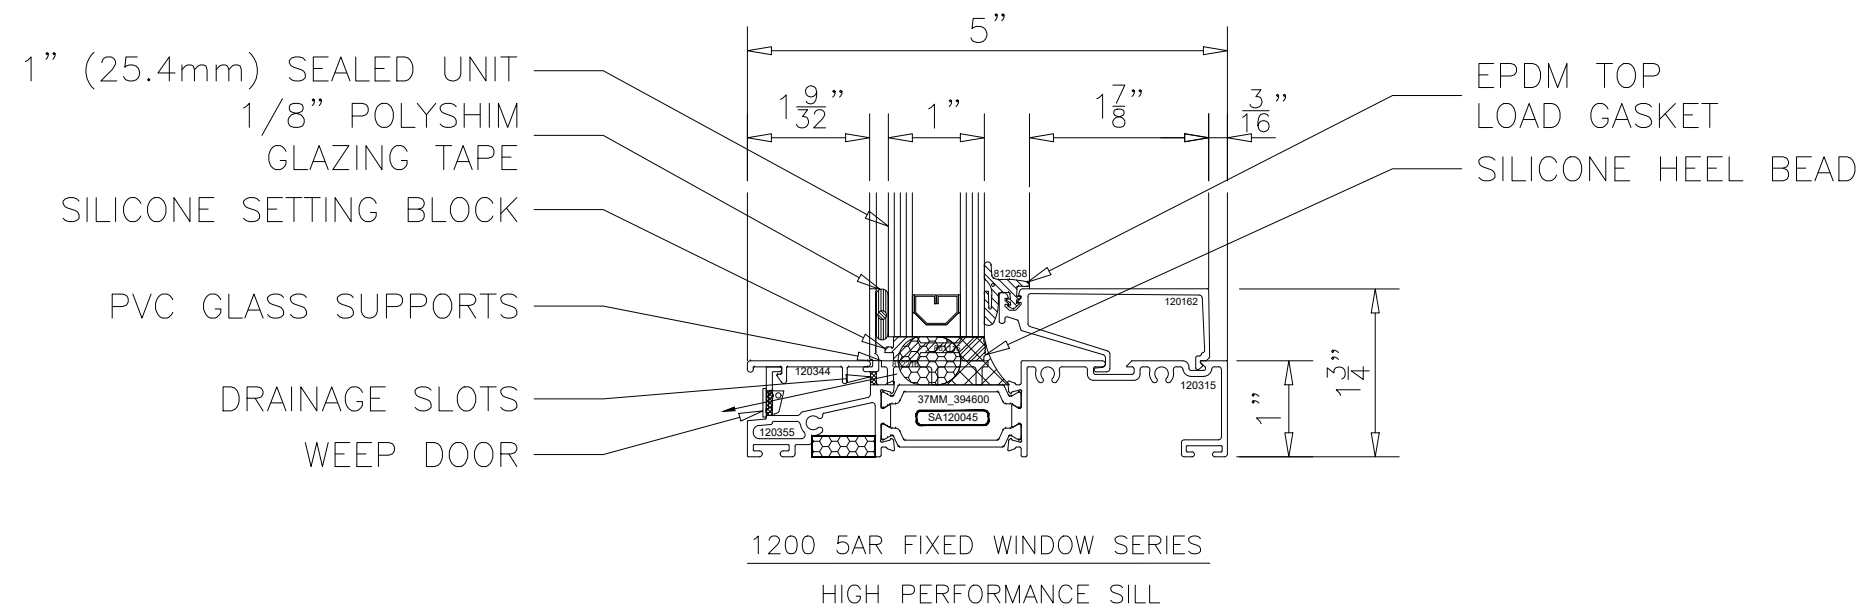


1250 5AR TRIPLE GLAZED HORIZONTAL SLIDING WINDOW SYSTEM STYLE B HD-INTERLOCK (SCREEN IN-BETWEEN SASH)

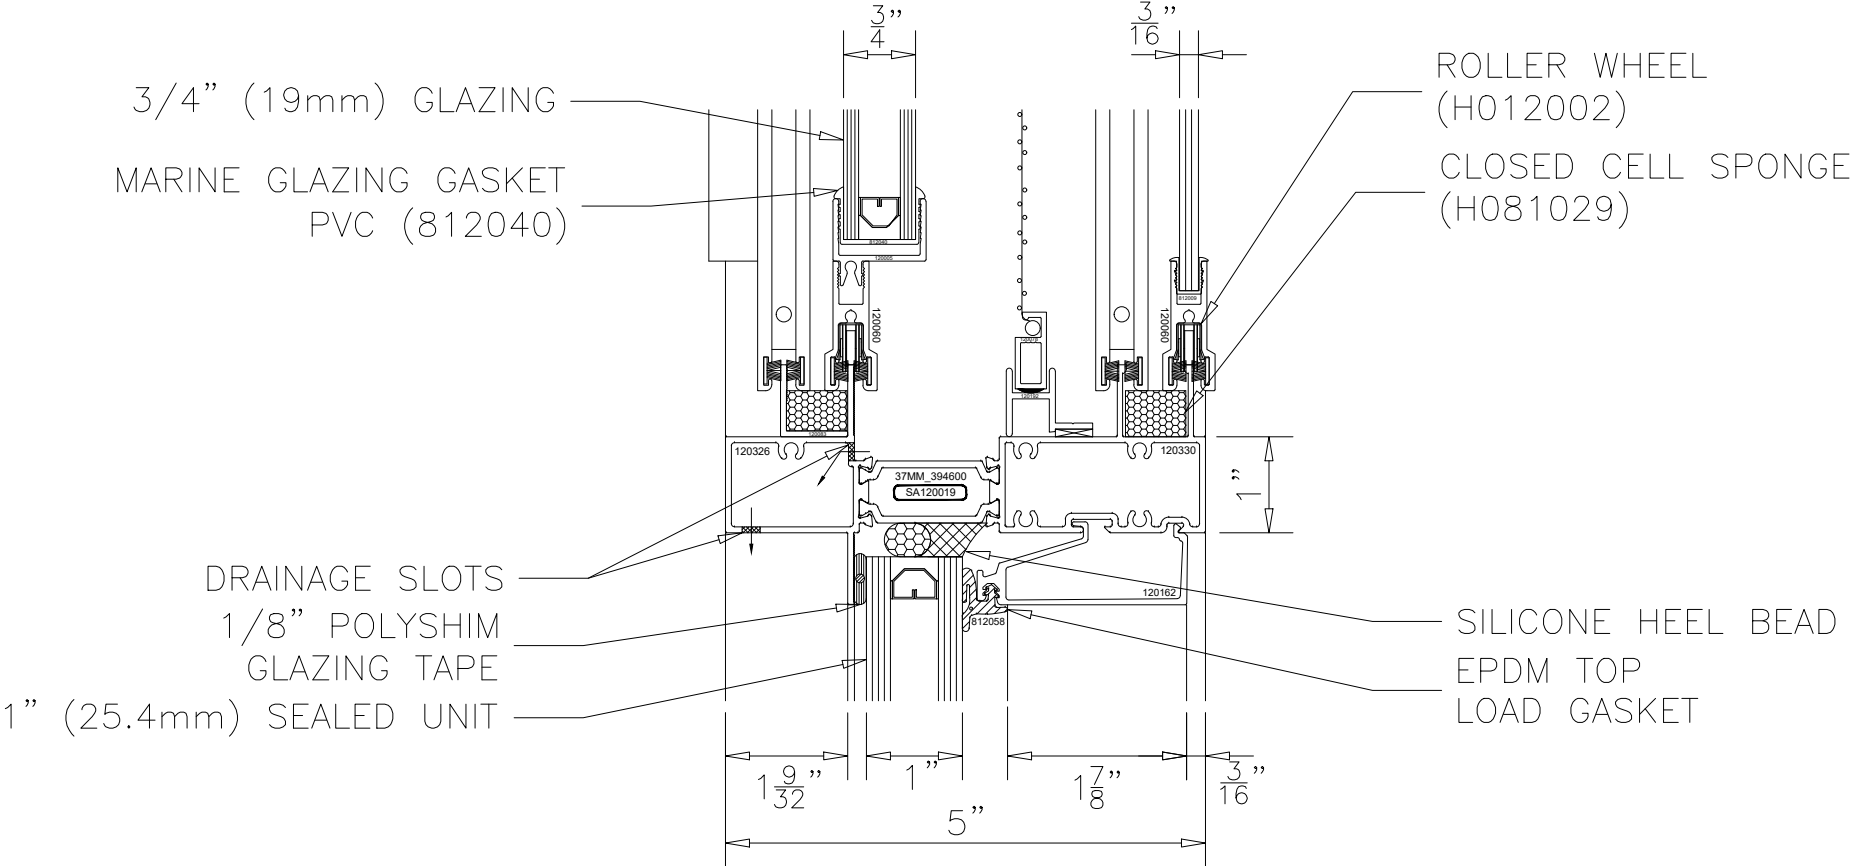


1250 5AR SLIDING WINDOW SERIES  
INTERMEDIATE HORIZONTAL  
SCREEN IN-BETWEEN SASH  
HEAVY DUTY INTERLOCK  
STYLE B

# 1250 5AR TRIPLE GLAZED HORIZONTAL SLIDING WINDOW SYSTEM STYLE B HD-INTERLOCK (SCREEN IN-BETWEEN SASH)

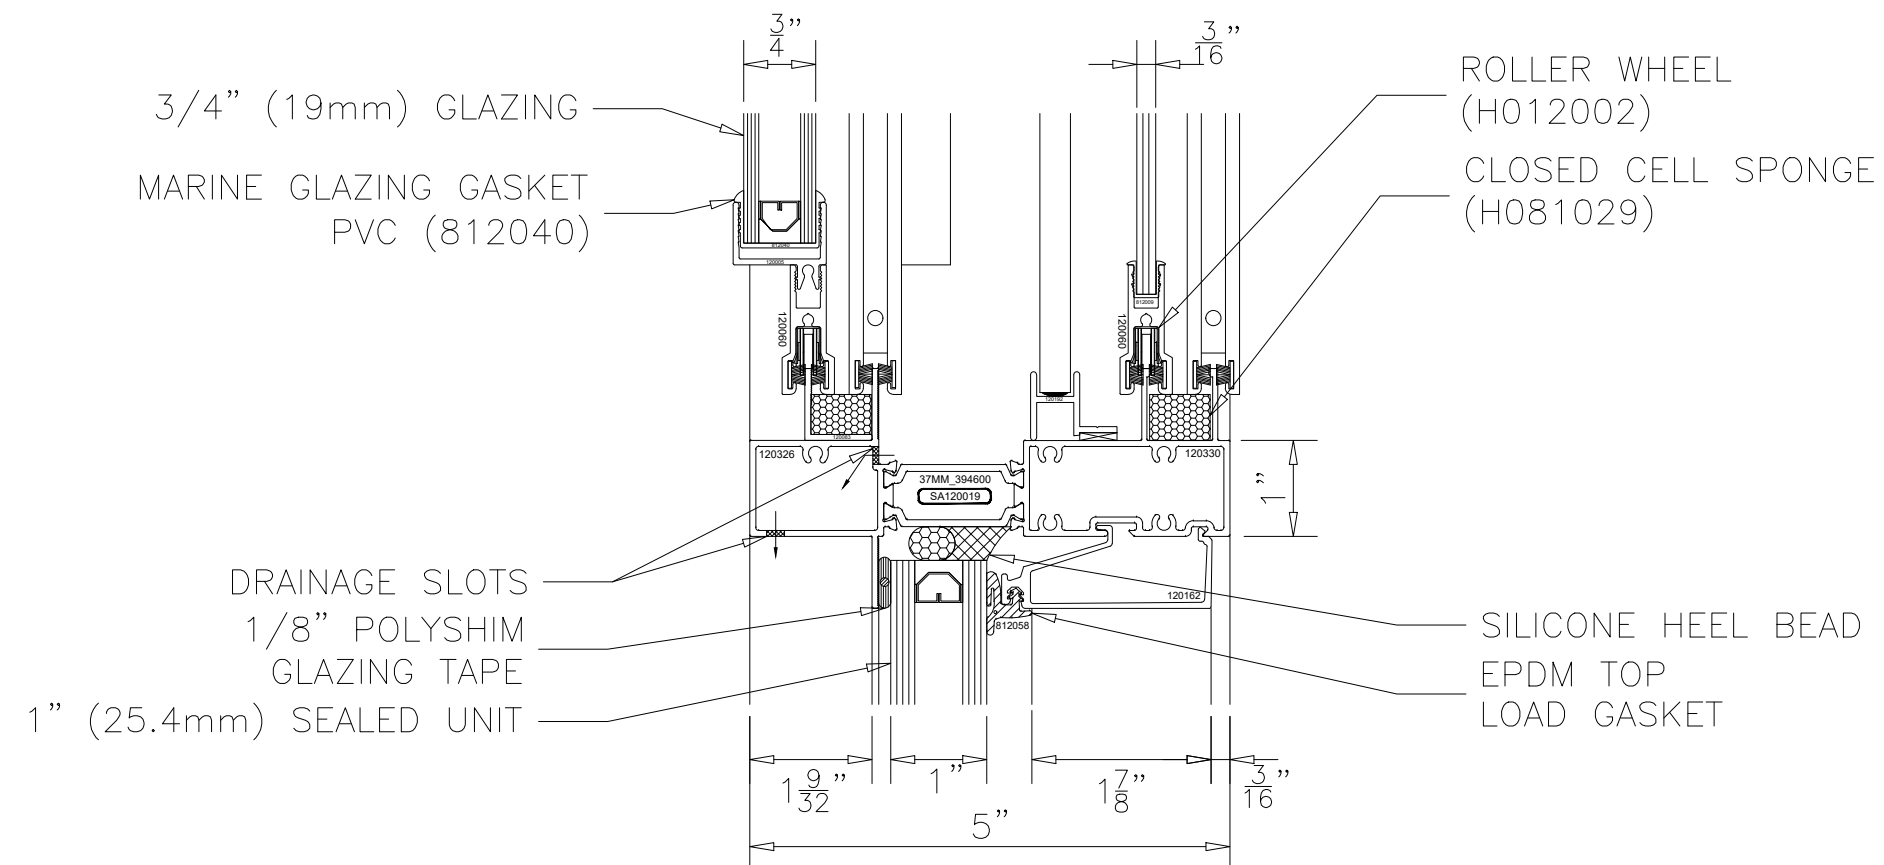


1250 5AR SLIDING WINDOW SERIES  
INTERMEDIATE HORIZONTAL  
SCREEN IN-BETWEEN SASH  
HEAVY DUTY INTERLOCK  
STYLE B

# 1250 5AR TRIPLE GLAZED HORIZONTAL SLIDING WINDOW SYSTEM STYLE B HD-INTERLOCK (SCREEN IN-BETWEEN SASH)

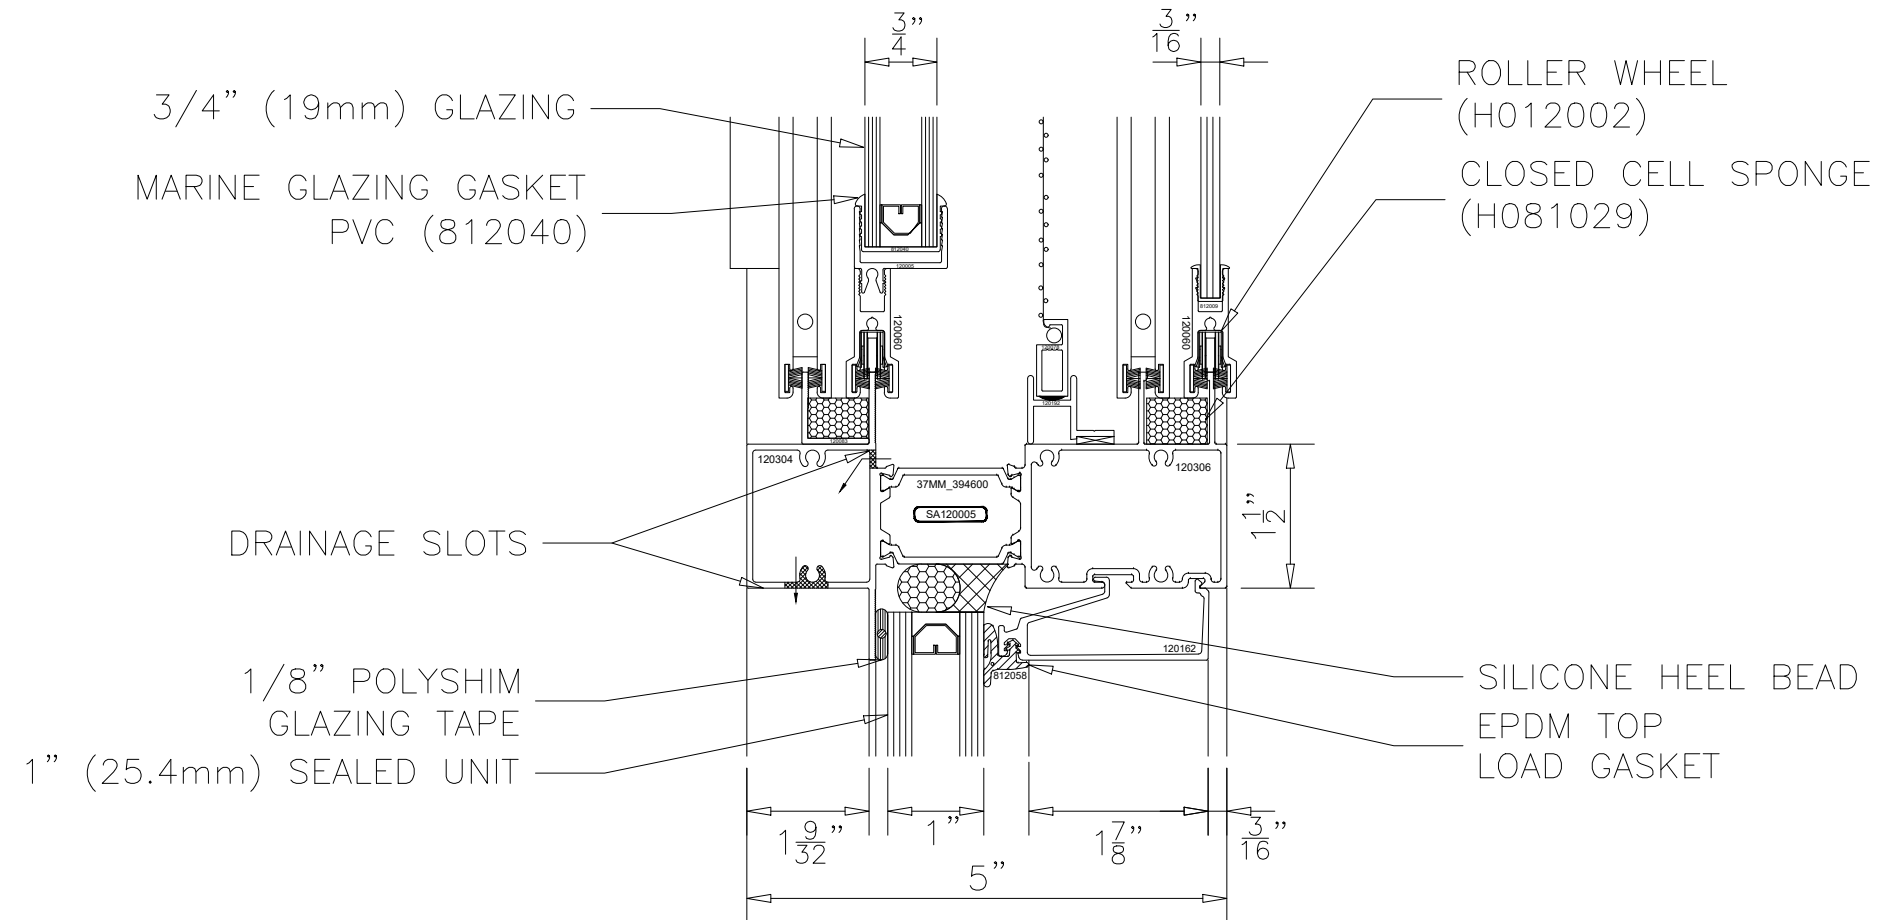


1250 5AR SLIDING WINDOW SERIES  
HEAVY DUTY INTERMEDIATE HORIZONTAL  
SCREEN IN-BETWEEN SASH  
HEAVY DUTY INTERLOCK  
STYLE B

1250 5AR TRIPLE GLAZED HORIZONTAL SLIDING WINDOW SYSTEM STYLE B HD-INTERLOCK (SCREEN IN-BETWEEN SASH)

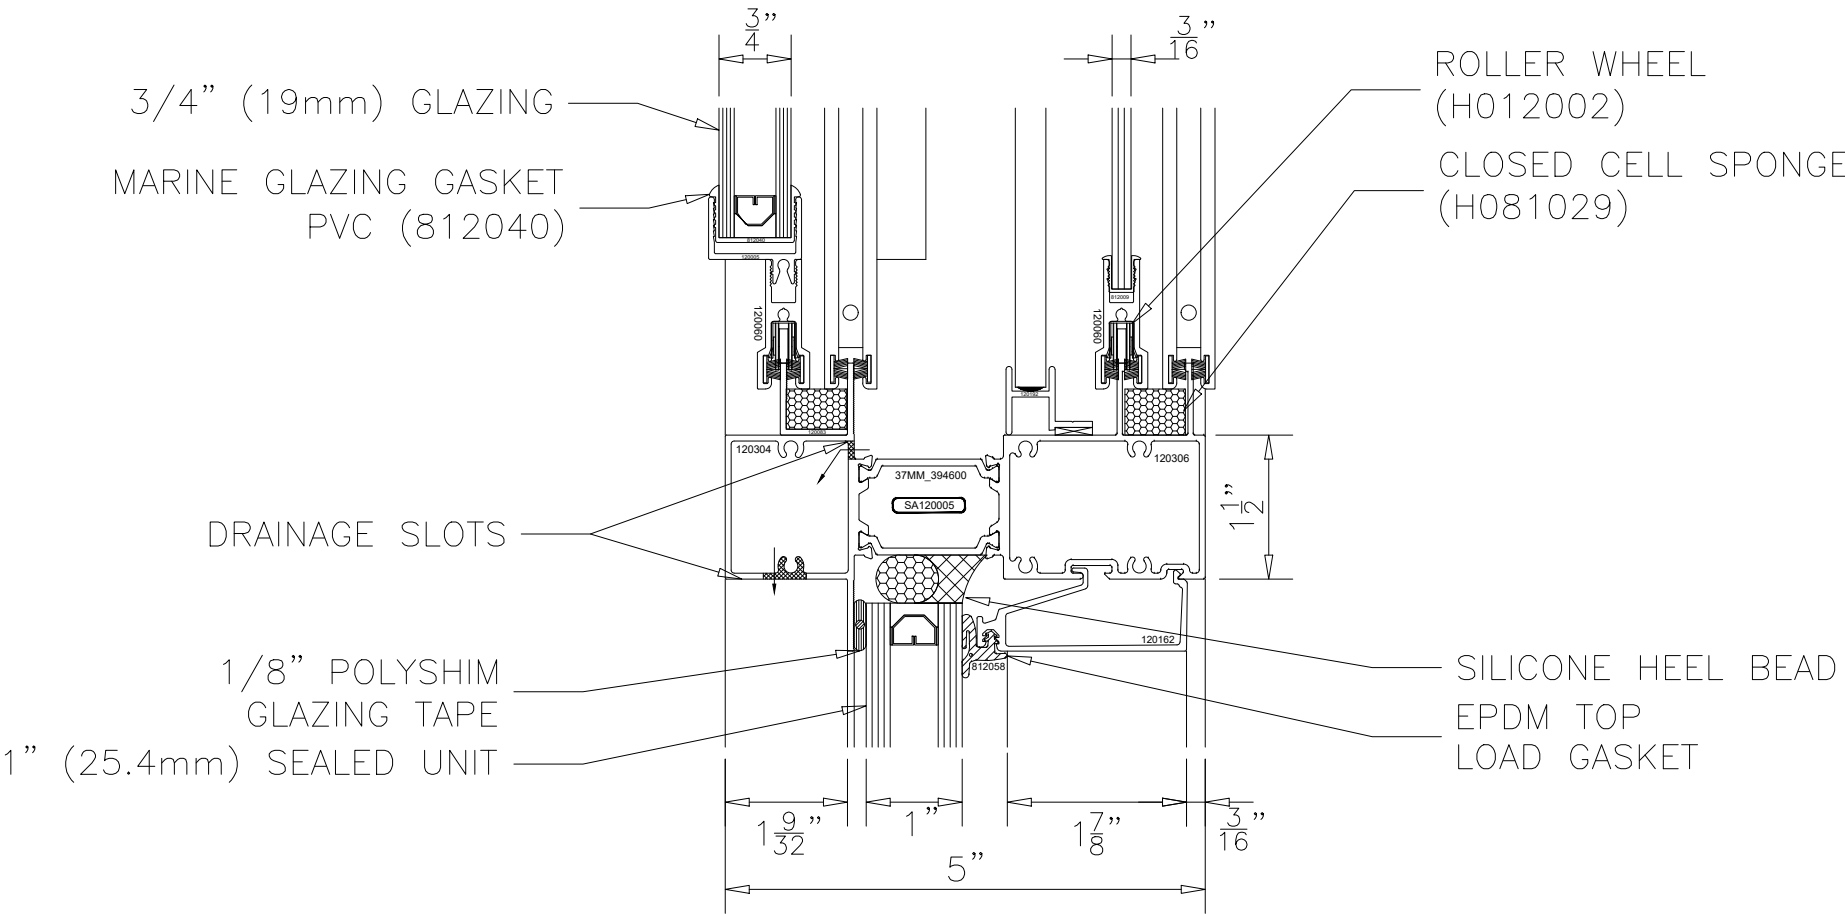


1250 5AR SLIDING WINDOW SERIES  
HEAVY DUTY INTERMEDIATE HORIZONTAL  
SCREEN IN-BETWEEN SASH  
HEAVY DUTY INTERLOCK  
STYLE B

# 1250 5AR TRIPLE GLAZED HORIZONTAL SLIDING WINDOW SYSTEM STYLE B HD-INTERLOCK (SCREEN IN-BETWEEN SASH)

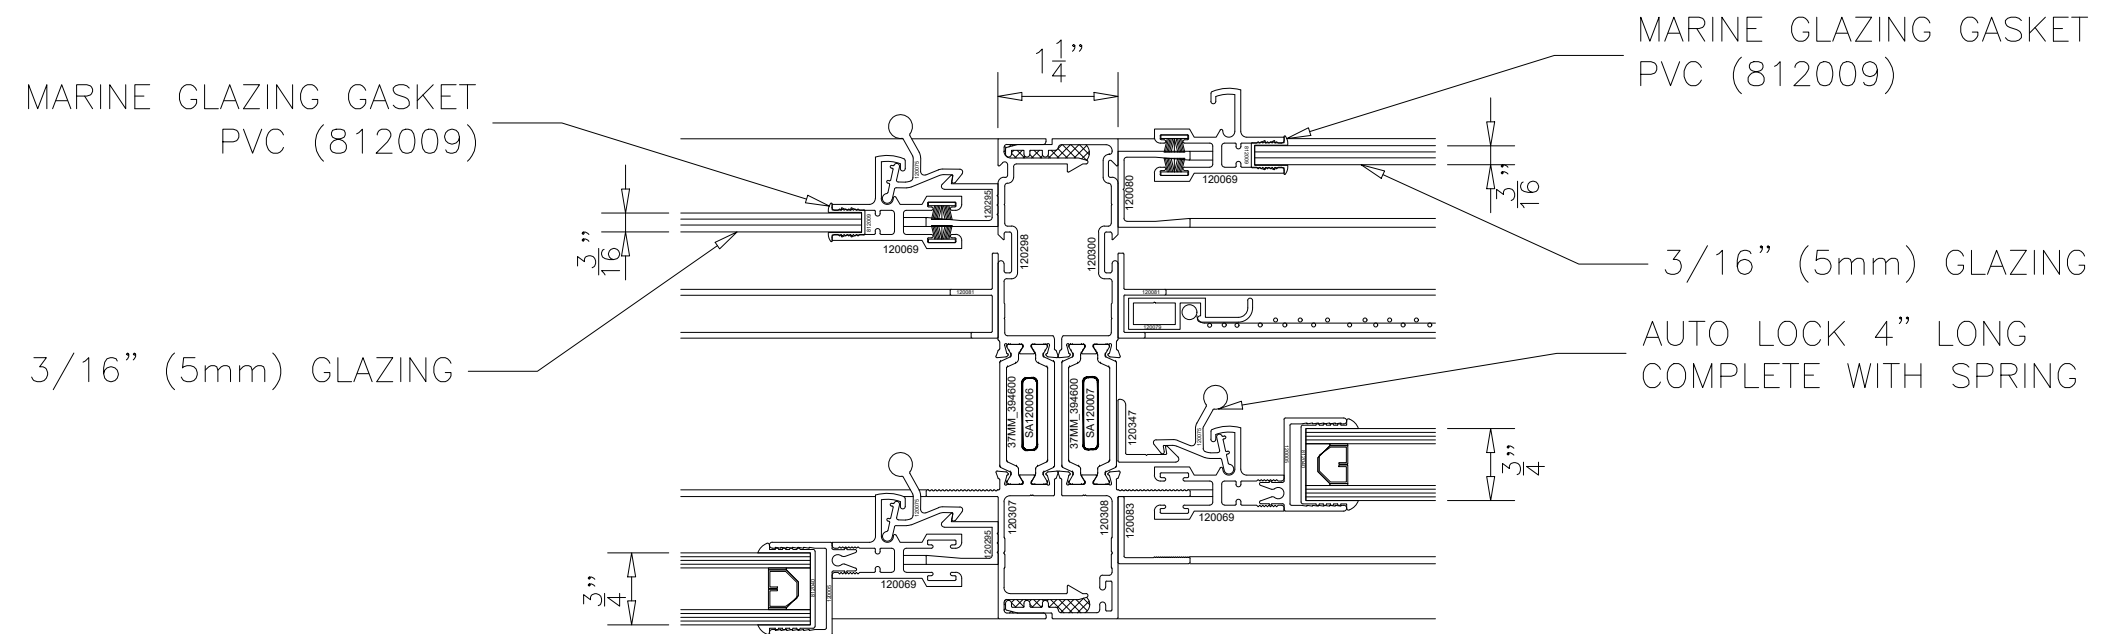


1250 5AR SLIDING WINDOW SERIES  
VERTICAL SPLIT MULLION  
SCREEN IN-BETWEEN SASH  
HEAVY DUTY INTERLOCK  
STYLE B

# 1250 5AR TRIPLE GLAZED HORIZONTAL SLIDING WINDOW SYSTEM STYLE B HD-INTERLOCK (SCREEN IN-BETWEEN SASH)

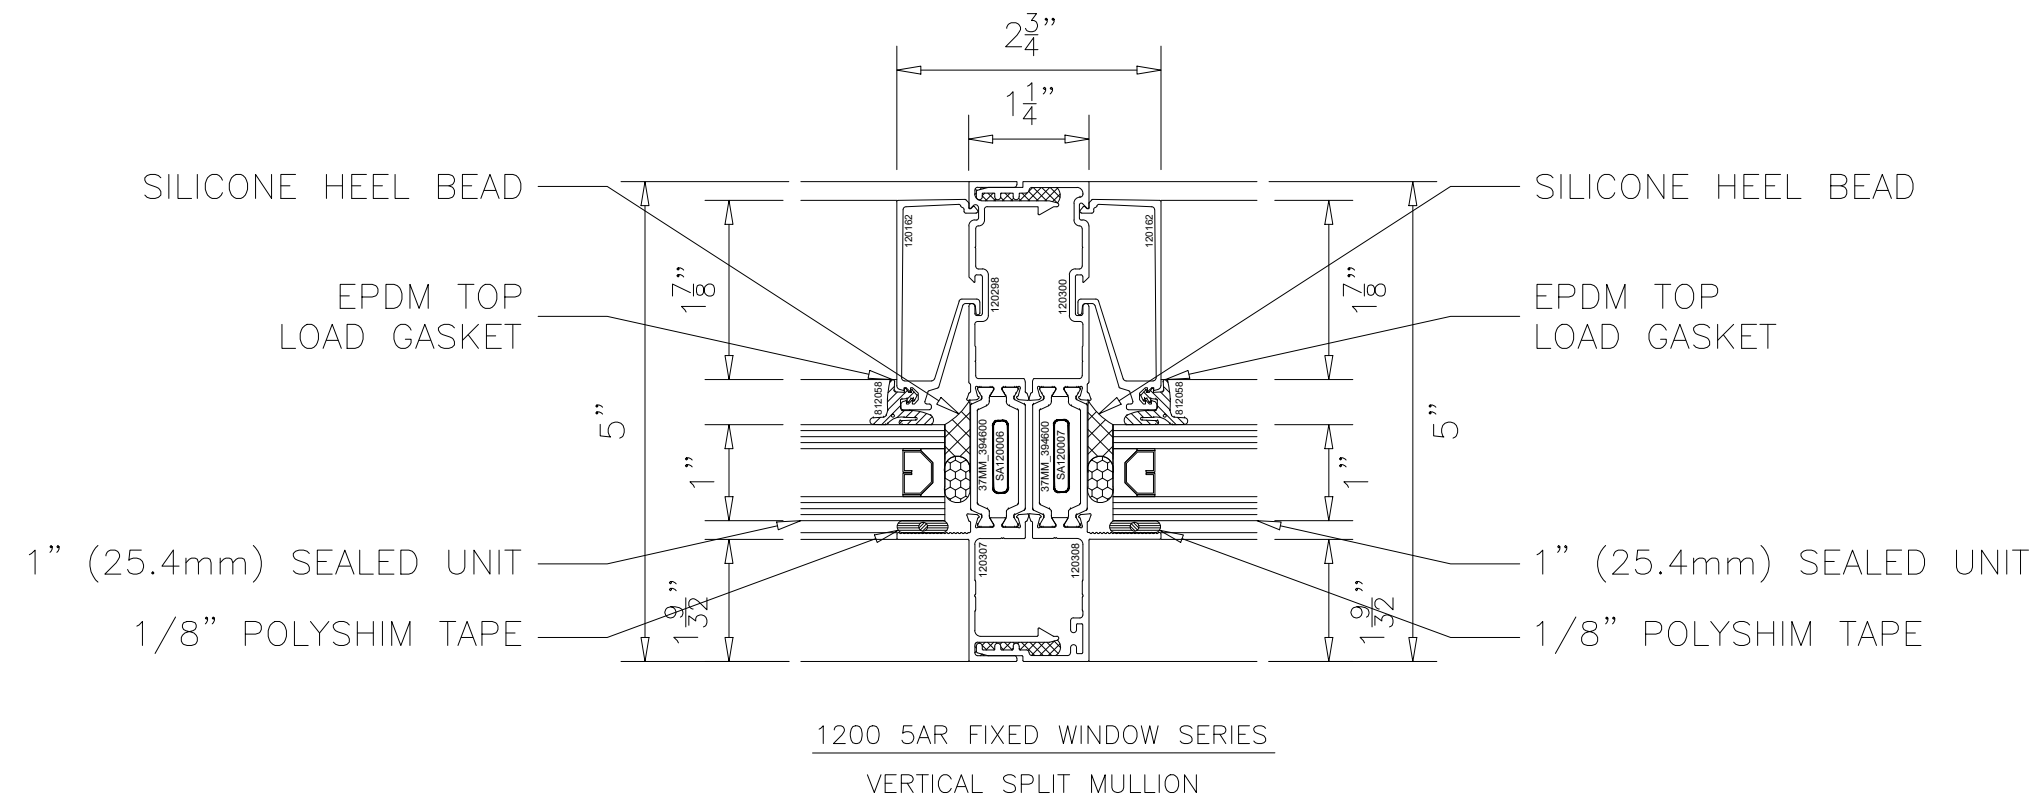


# 1250 5AR TRIPLE GLAZED HORIZONTAL SLIDING WINDOW SYSTEM STYLE B HD-INTERLOCK (SCREEN IN-BETWEEN SASH)

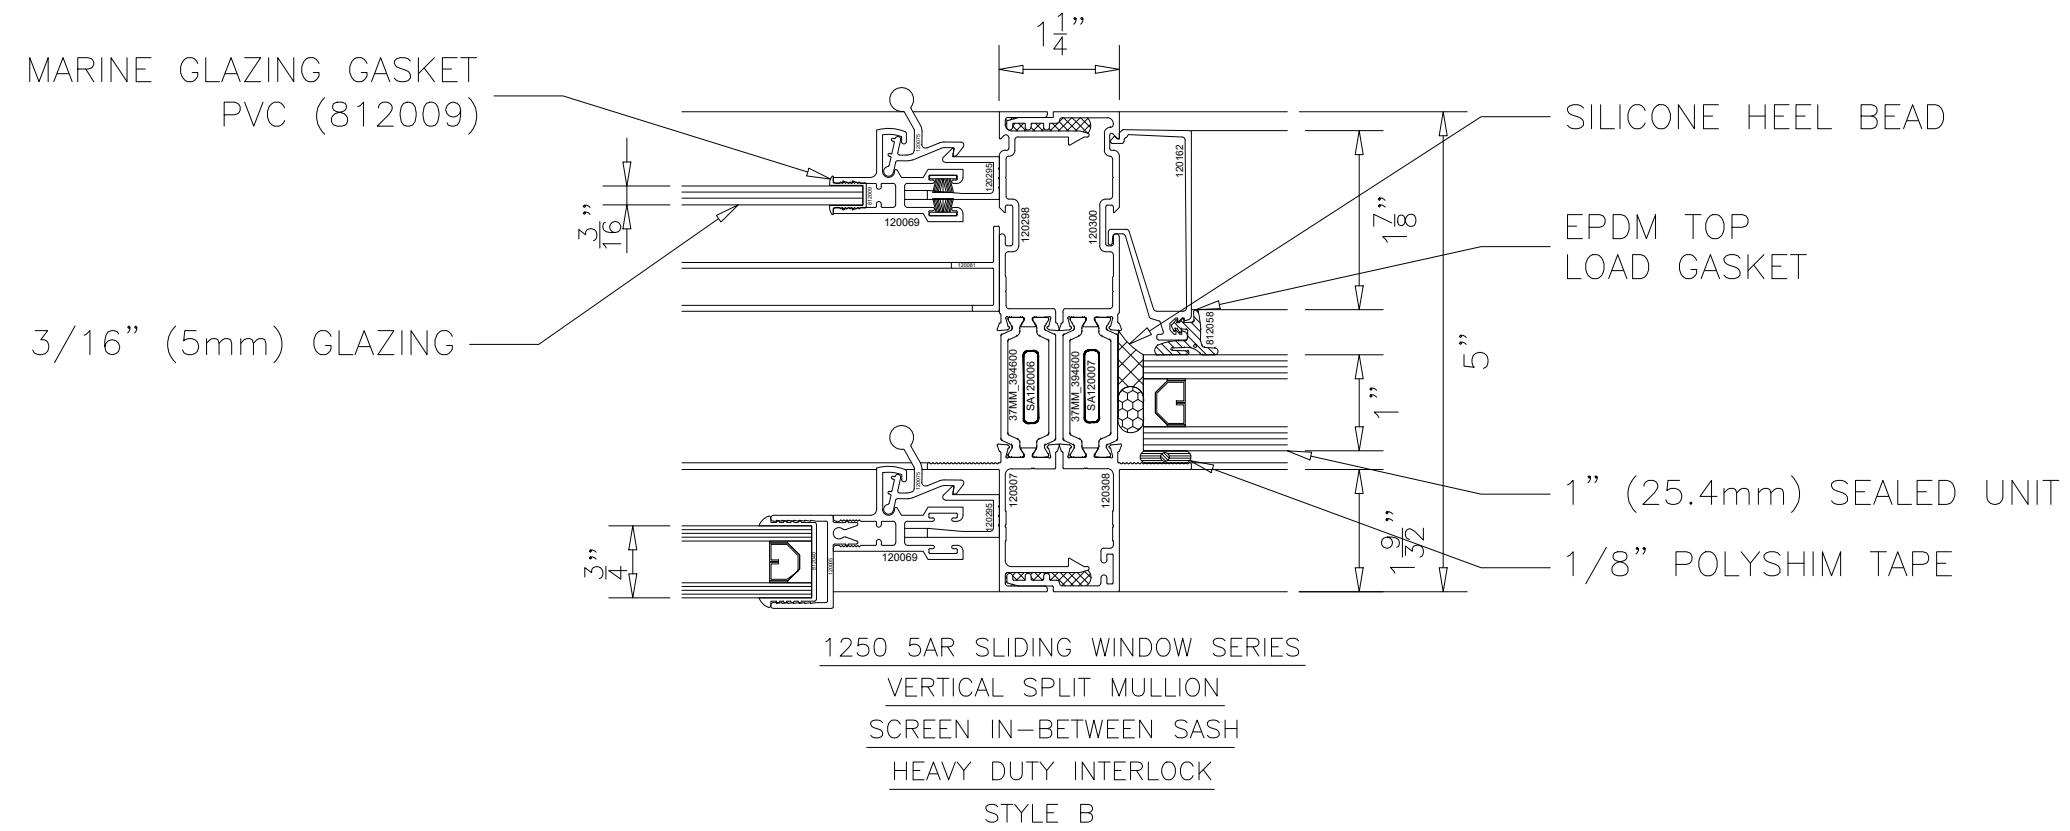




1250 5AR TRIPLE GLAZED HORIZONTAL SLIDING WINDOW SYSTEM STYLE B HD-INTERLOCK (SCREEN IN-BETWEEN SASH)

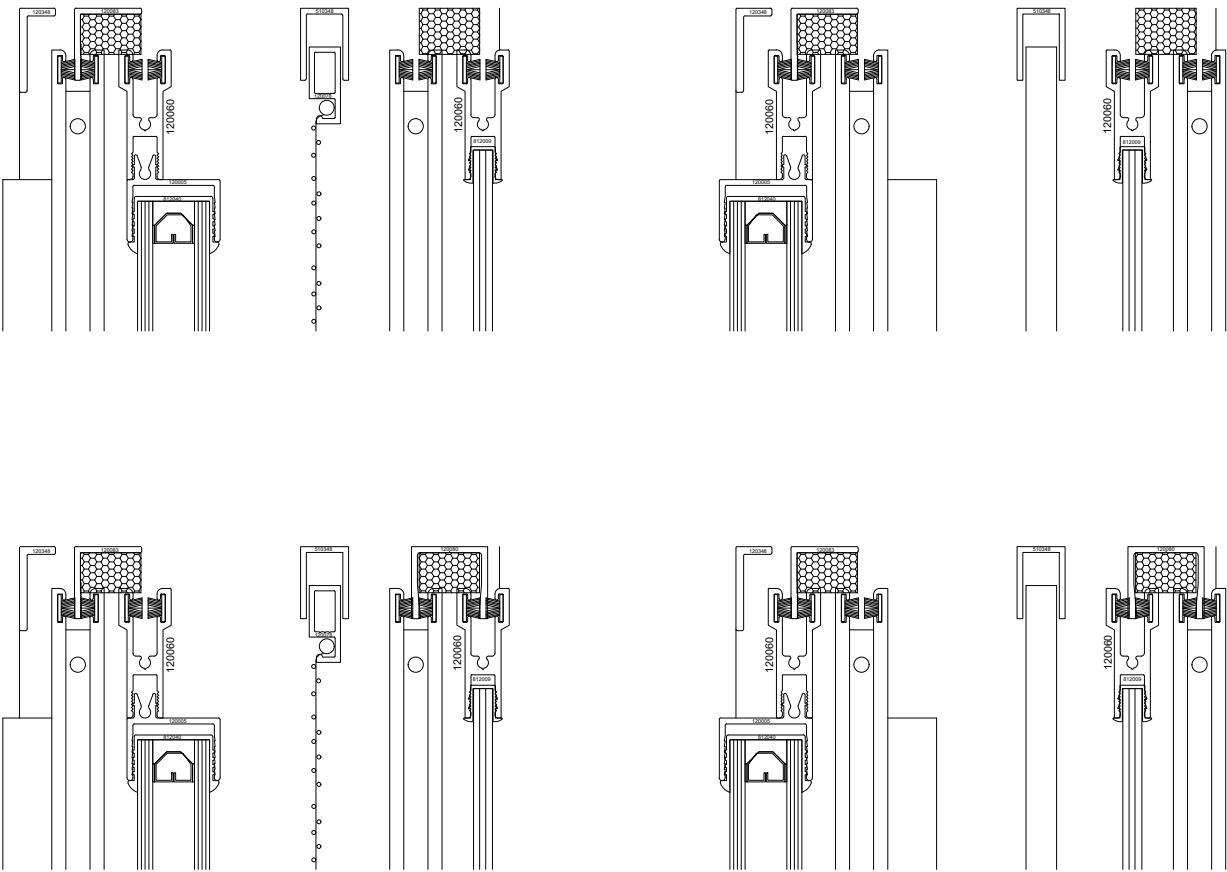



1250 5AR SLIDING WINDOW SERIES  
HEAD CONFIGURATIONS  
SCREEN IN-BETWEEN SASH  
HEAVY DUTY INTERLOCK  
STYLE B

# 1250 5AR TRIPLE GLAZED HORIZONTAL SLIDING WINDOW SYSTEM STYLE B HD-INTERLOCK (SCREEN IN-BETWEEN SASH)

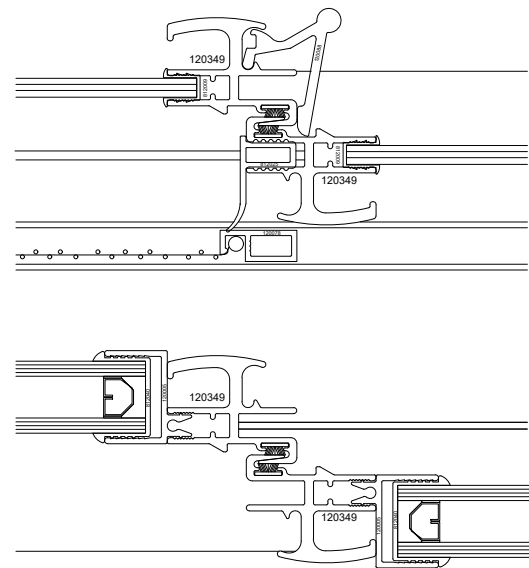


1250 5AR SLIDING WINDOW SERIES  
INTERLOCK CONFIGURATIONS  
SCREEN IN-BETWEEN SASH  
HEAVY DUTY INTERLOCK  
STYLE B

# 1250 5AR TRIPLE GLAZED HORIZONTAL SLIDING WINDOW SYSTEM STYLE B HD-INTERLOCK (SCREEN IN-BETWEEN SASH)

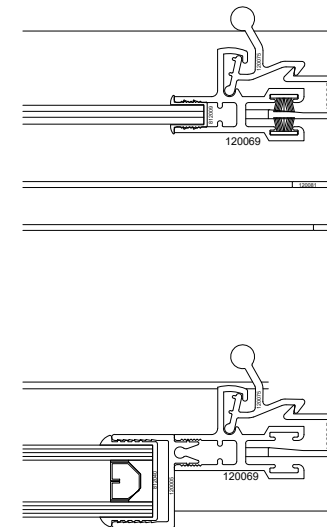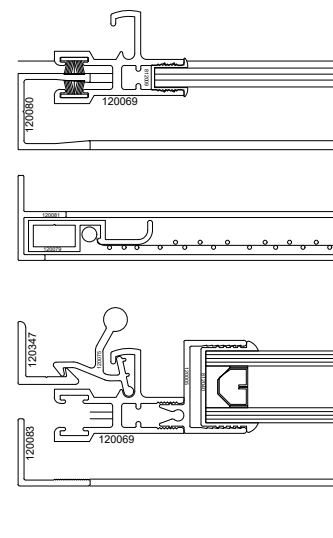

1250 5AR SLIDING WINDOW SERIES  
JAMB CONFIGURATIONS  
SCREEN IN-BETWEEN SASH  
HEAVY DUTY INTERLOCK  
STYLE B


1250 5AR TRIPLE GLAZED HORIZONTAL SLIDING WINDOW SYSTEM STYLE B HD-INTERLOCK (SCREEN IN-BETWEEN SASH)

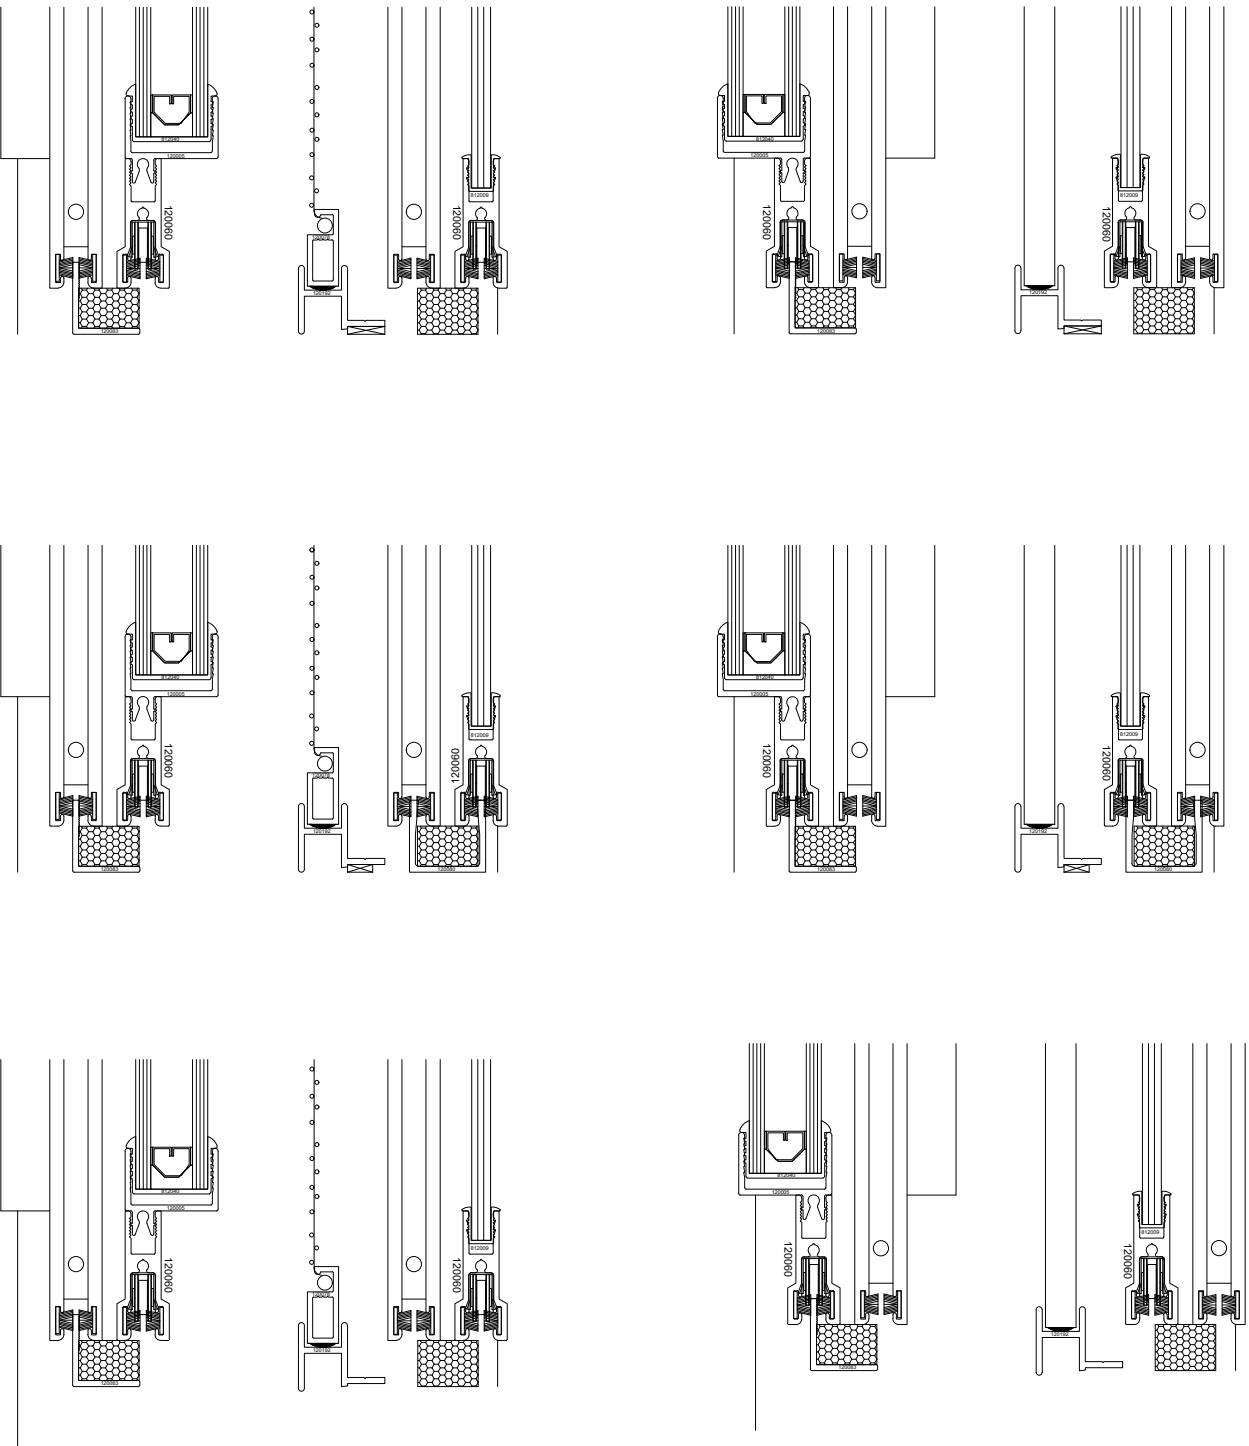


1250 5AR SLIDING WINDOW SERIES  
SILL CONFIGURATIONS  
SCREEN IN-BETWEEN SASH  
HEAVY DUTY INTERLOCK  
STYLE B

1250 5AR TRIPLE GLAZED HORIZONTAL SLIDING WINDOW SYSTEM STYLE B HD-INTERLOCK (SCREEN IN-BETWEEN SASH)


1250 5AR SLIDING WINDOW SERIES  
GLAZING OPTIONS

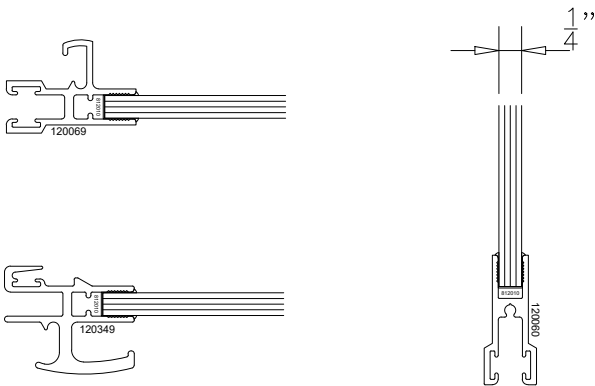


1250 5AR SLIDING WINDOW SERIES  
6.00 mm GLAZING

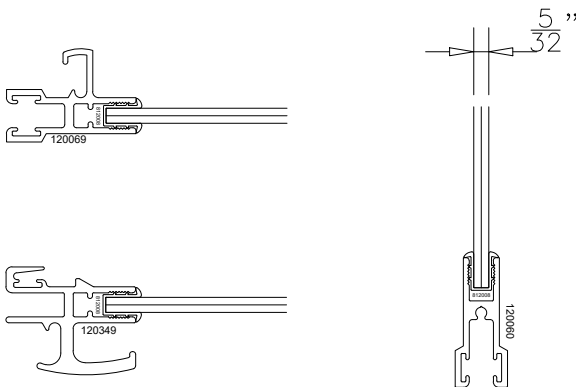

1250 5AR SLIDING WINDOW SERIES  
4.00 mm GLAZING

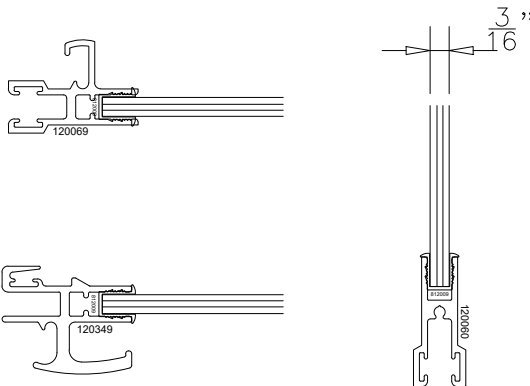

1250 5AR SLIDING WINDOW SERIES  
5.00 mm GLAZING

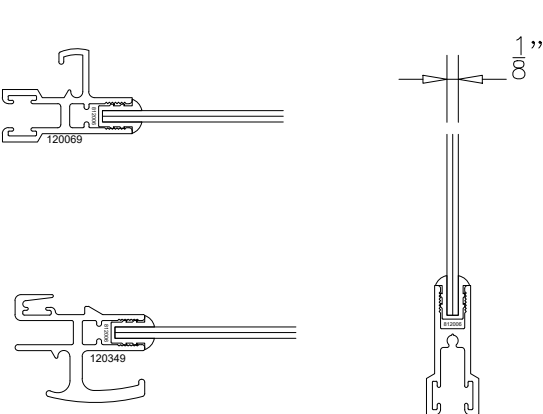

1250 5AR SLIDING WINDOW SERIES  
3.00 mm GLAZING