



**Oldcastle** BuildingEnvelope®

275 Britannia Road East ▪ Mississauga ▪ Ontario ▪ Canada ▪ L4Z2E7  
905-890-6970 ▪ obe.com


**1250 5AR HORIZONTAL SLIDING WINDOW  
STANDARD SYSTEM DETAILS (STYLE B)  
EXTERIOR SCREEN  
Sealed Unit Exterior / Monolithic Interior (Triple Glazed)**

Location: OLDCASTLE BE	Customer Name:	Architect Name:
Project #:	Drawn By:	Date: SEPTEMBER 2024
		Number of Sheets: 30

1250 5AR TRIPLE GLAZED HORIZONTAL SLIDING WINDOW SYSTEM STYLE B (EXTERIOR SCREEN)

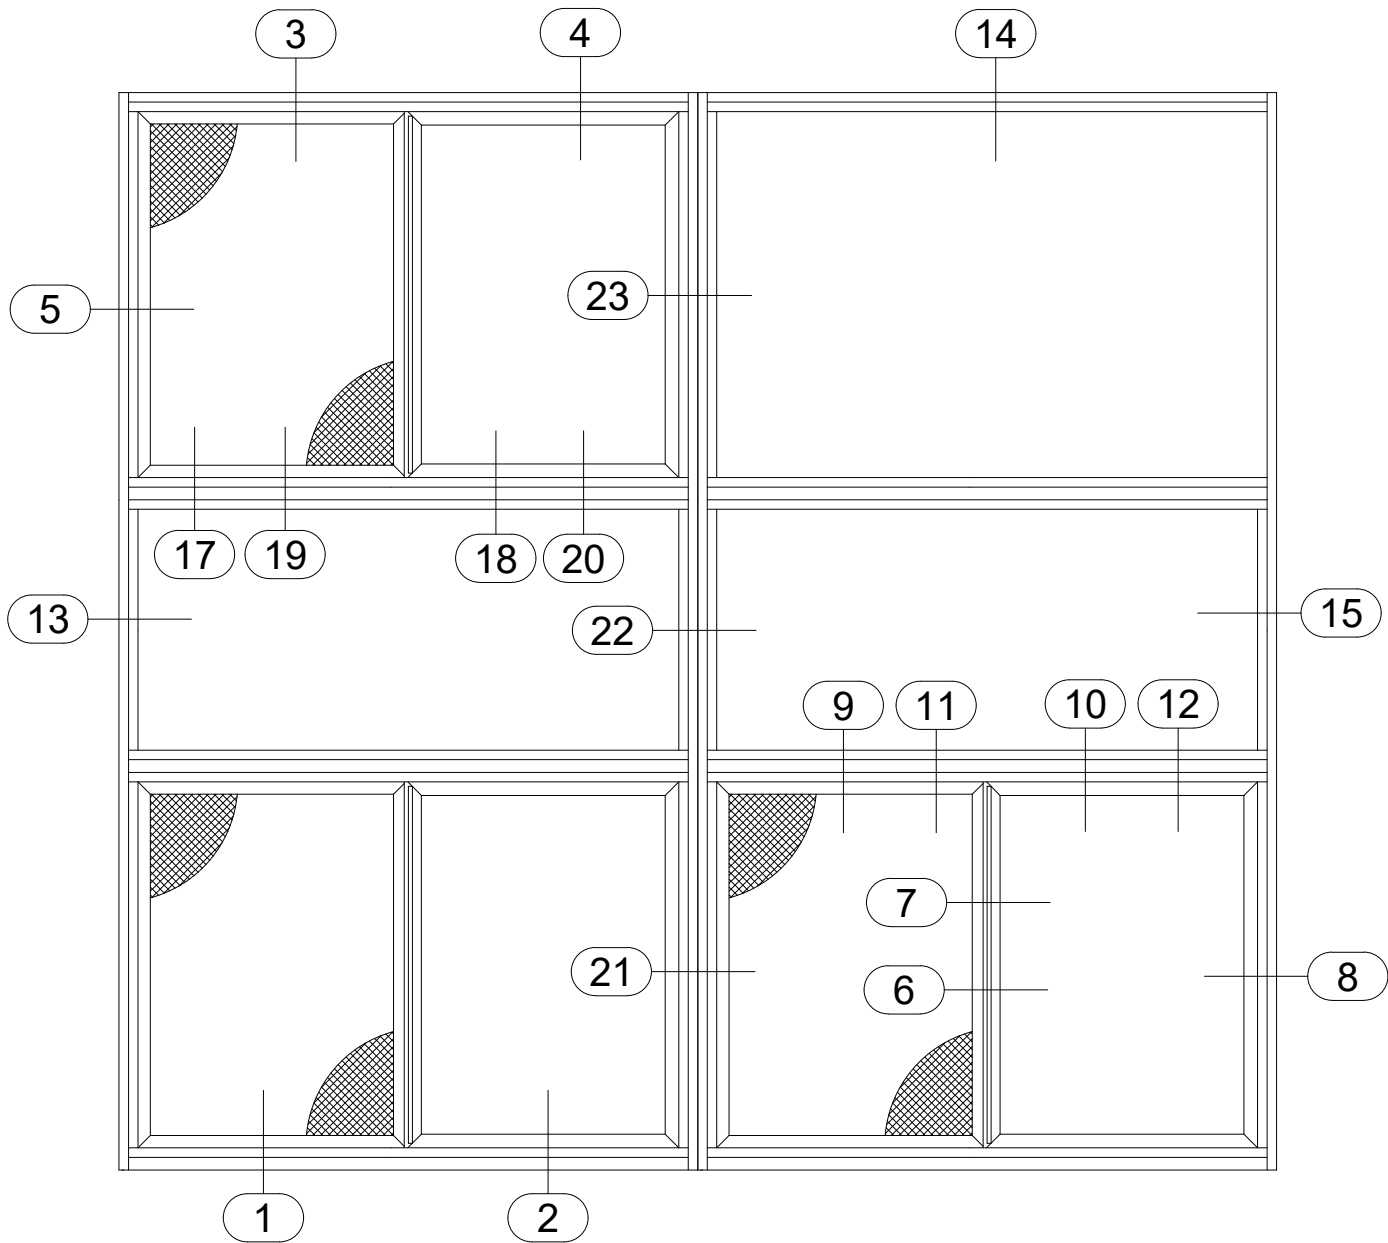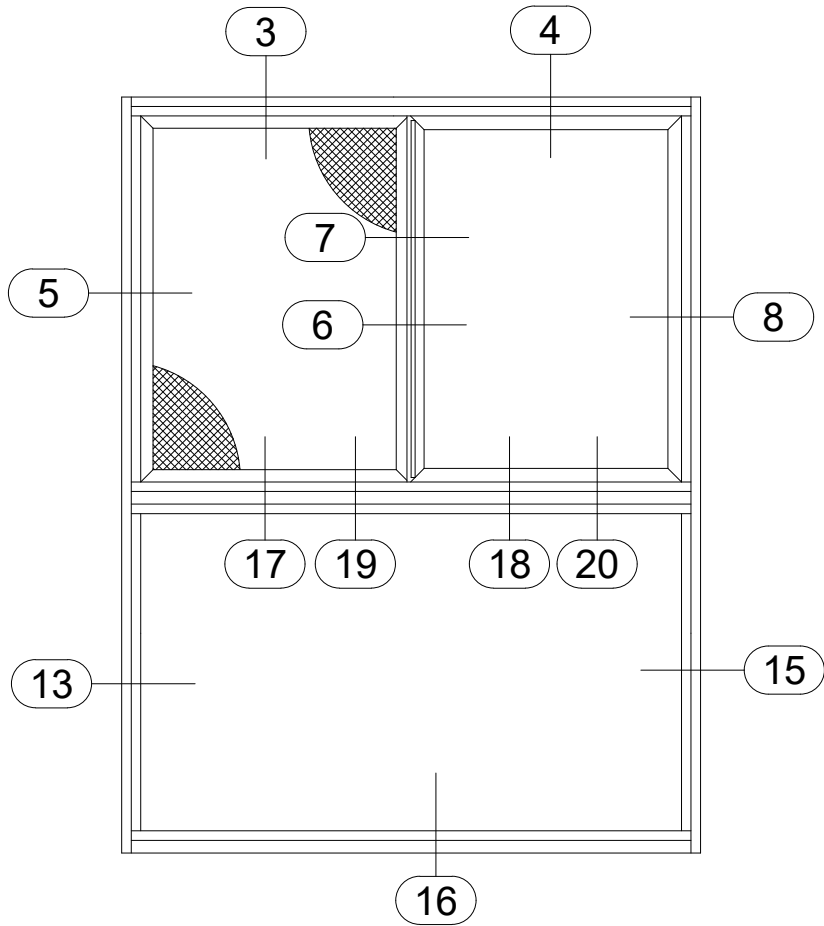


1250 5AR TRIPLE GLAZED HORIZONTAL SLIDING WINDOW SYSTEM STYLE B (EXTERIOR SCREEN)

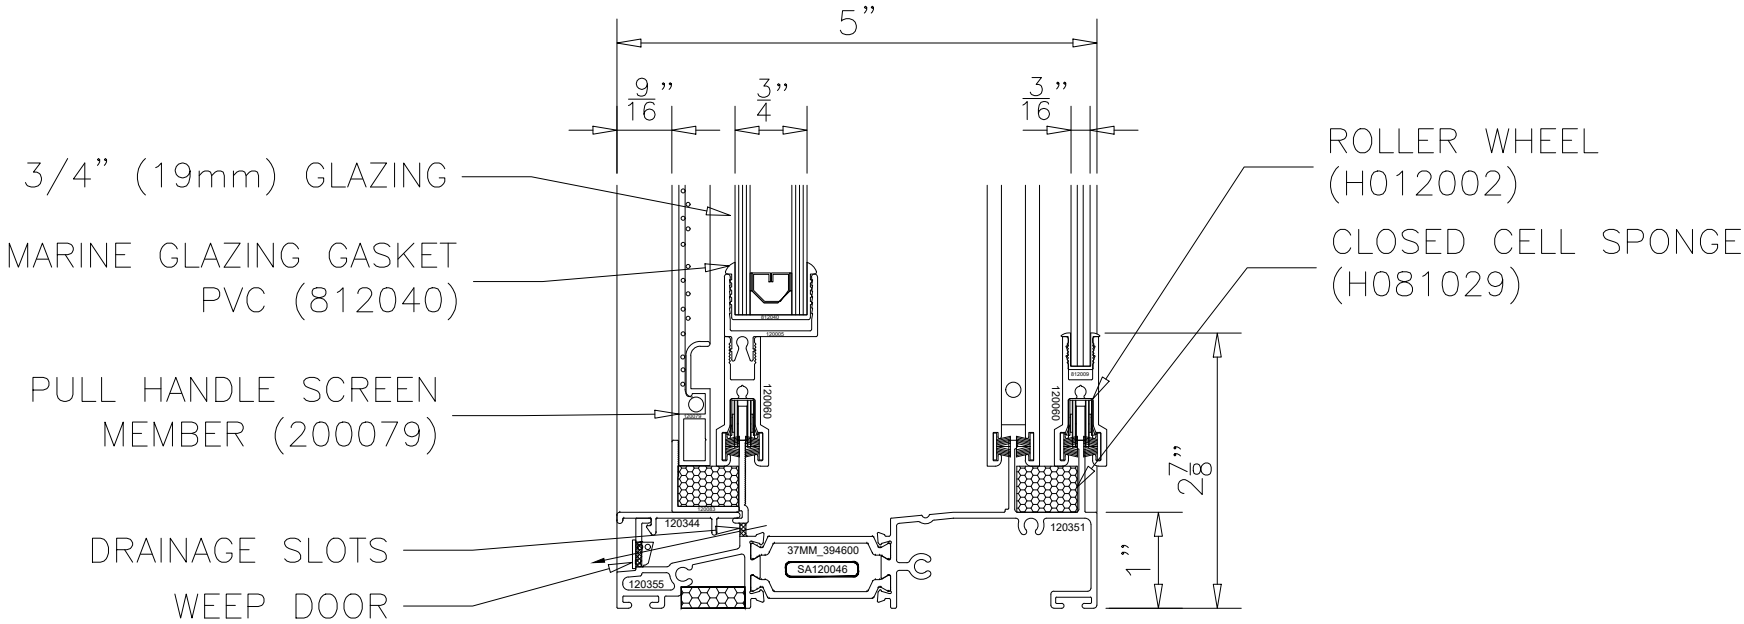


1250 5AR SLIDING WINDOW SERIES  
HIGH PERFORMANCE SILL  
SCREEN ON THE EXTERIOR  
STYLE B

1250 5AR TRIPLE GLAZED HORIZONTAL SLIDING WINDOW SYSTEM STYLE B (EXTERIOR SCREEN)

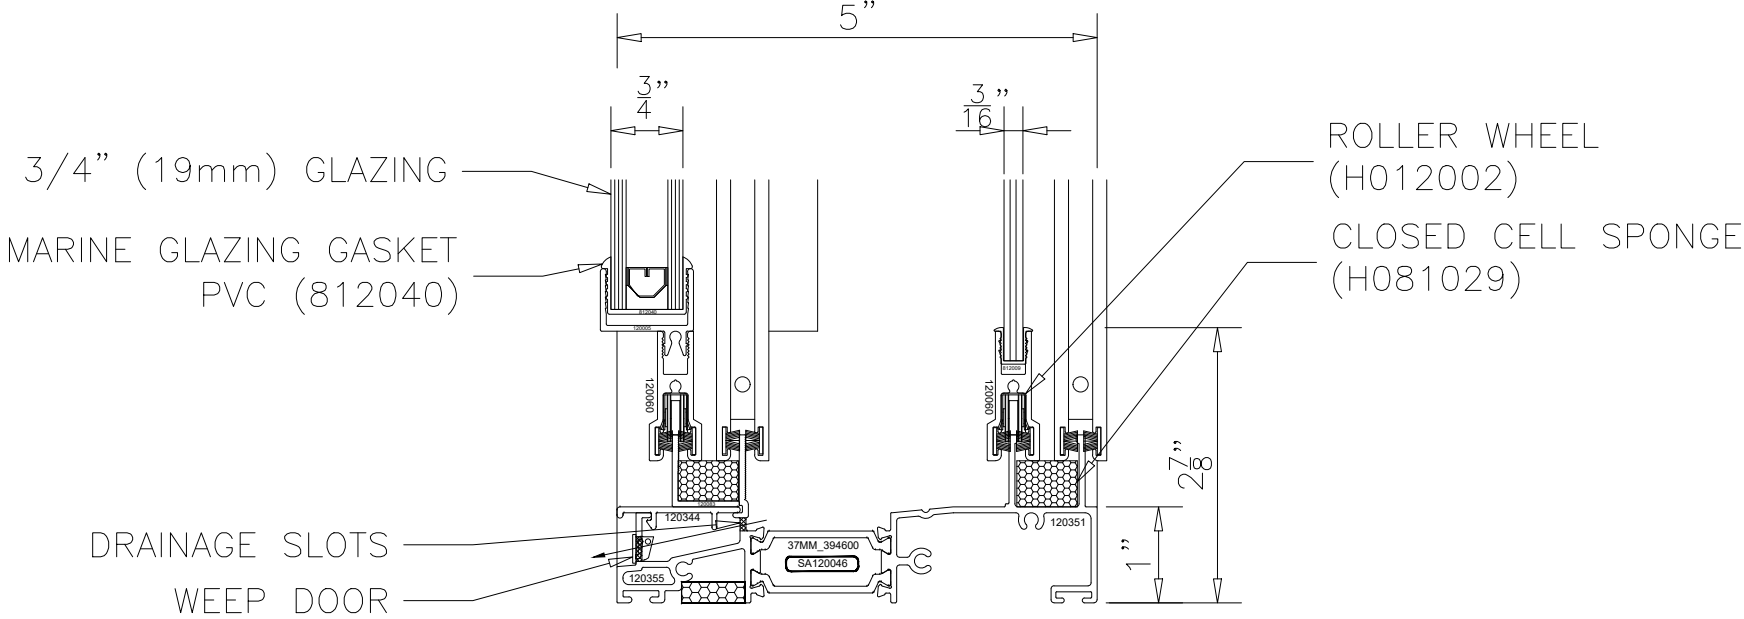


1250 5AR SLIDING WINDOW SERIES  
HIGH PERFORMANCE SILL  
SCREEN ON THE EXTERIOR  
STYLE B


1250 5AR TRIPLE GLAZED HORIZONTAL SLIDING WINDOW SYSTEM STYLE B (EXTERIOR SCREEN)

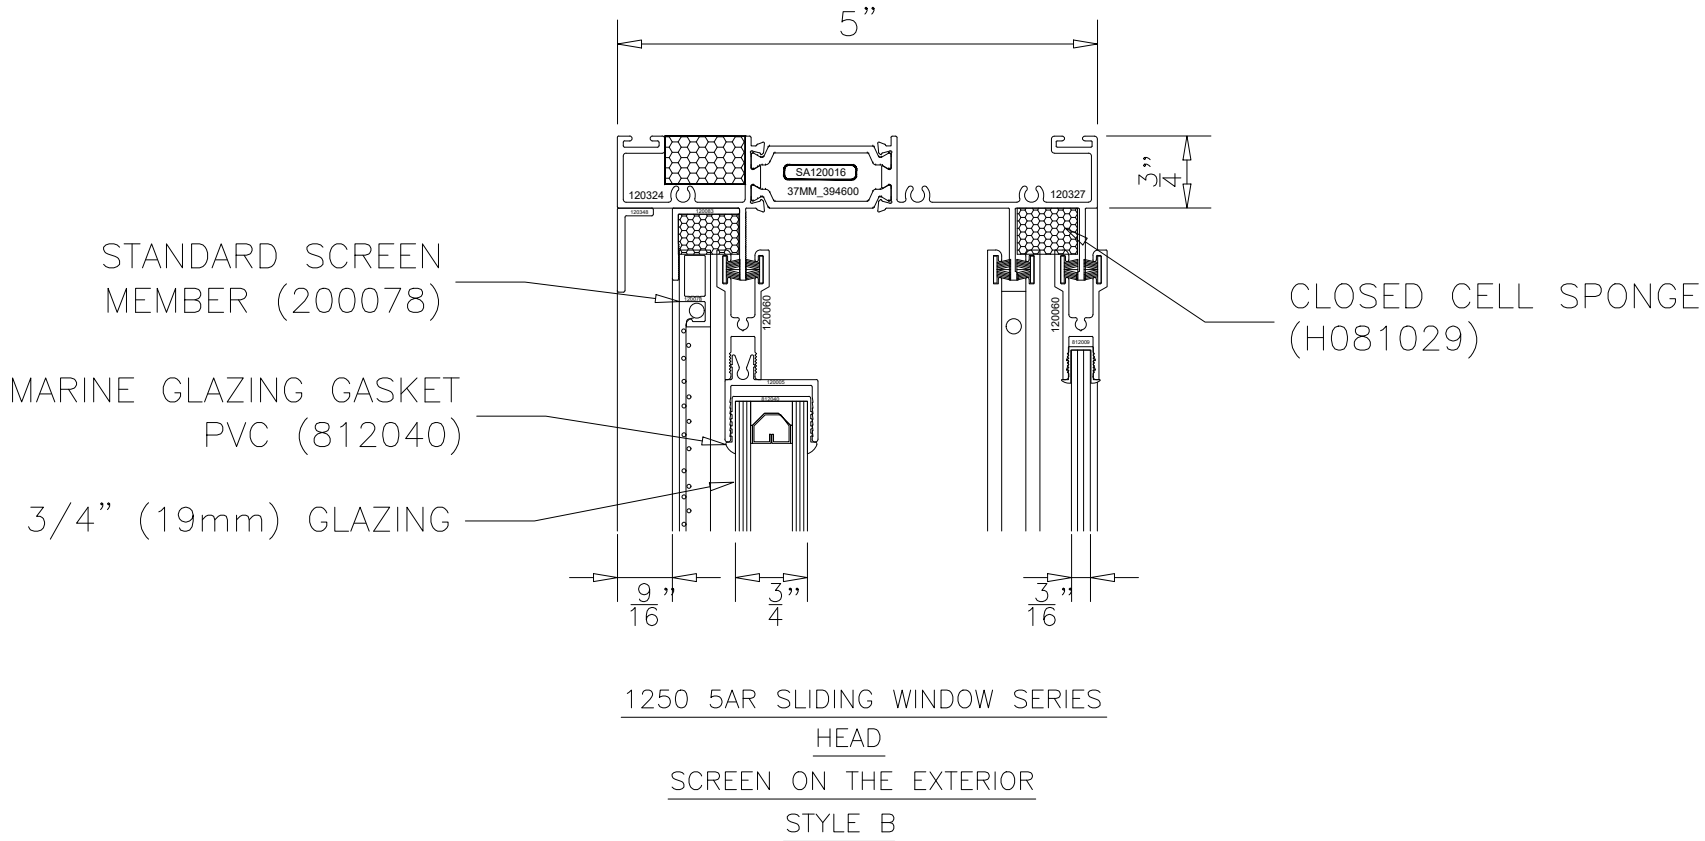

1250 5AR TRIPLE GLAZED HORIZONTAL SLIDING WINDOW SYSTEM STYLE B (EXTERIOR SCREEN)

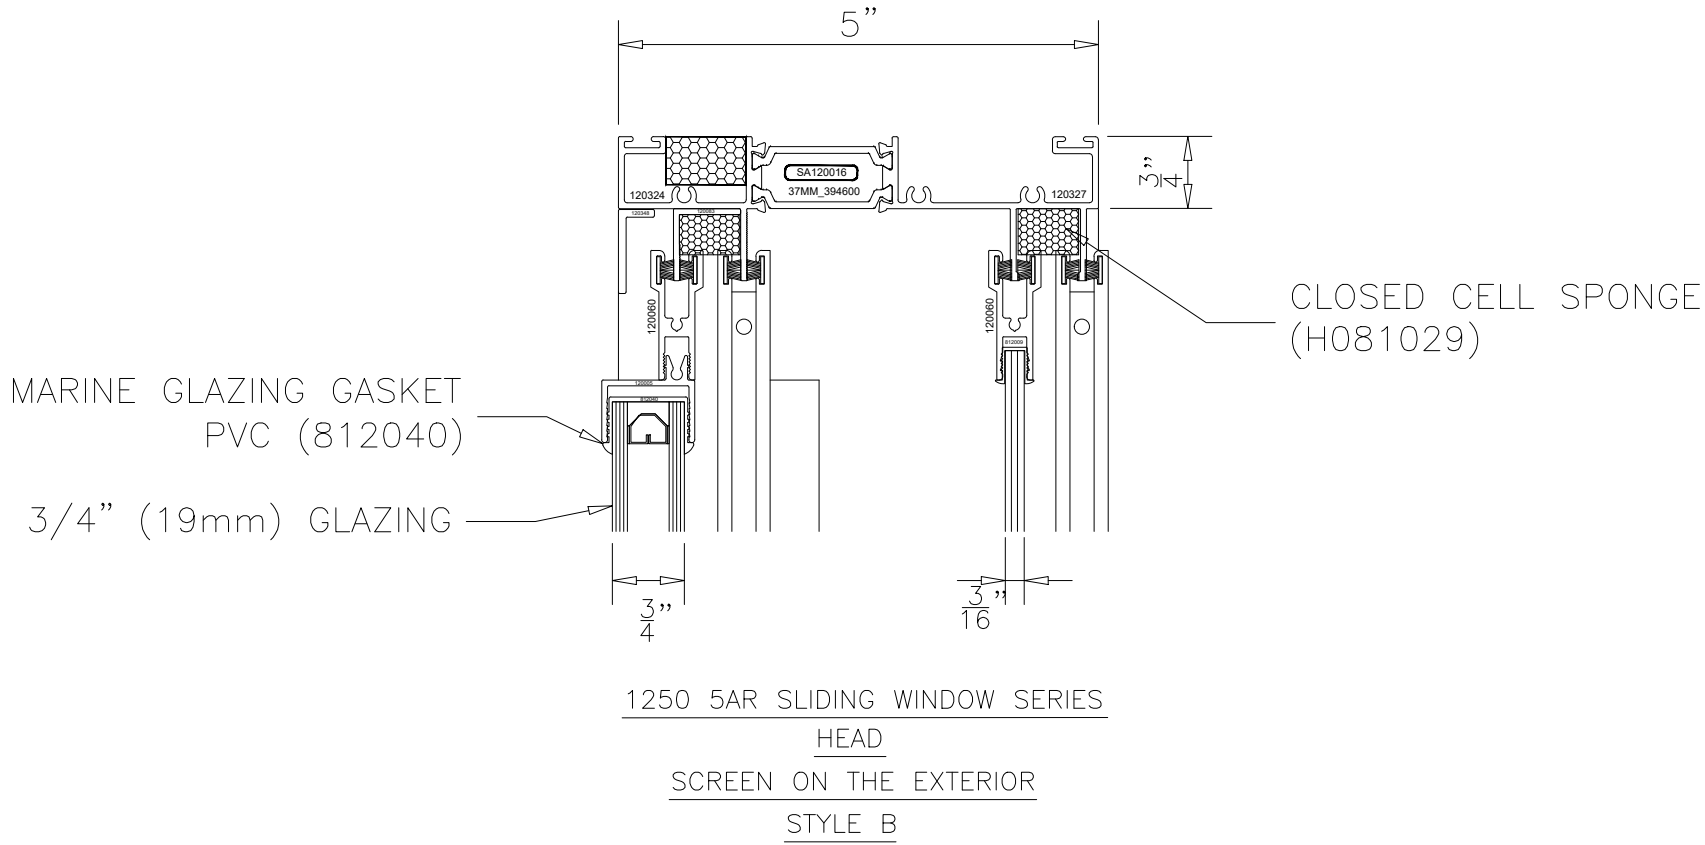


1250 5AR TRIPLE GLAZED HORIZONTAL SLIDING WINDOW SYSTEM STYLE B (EXTERIOR SCREEN)

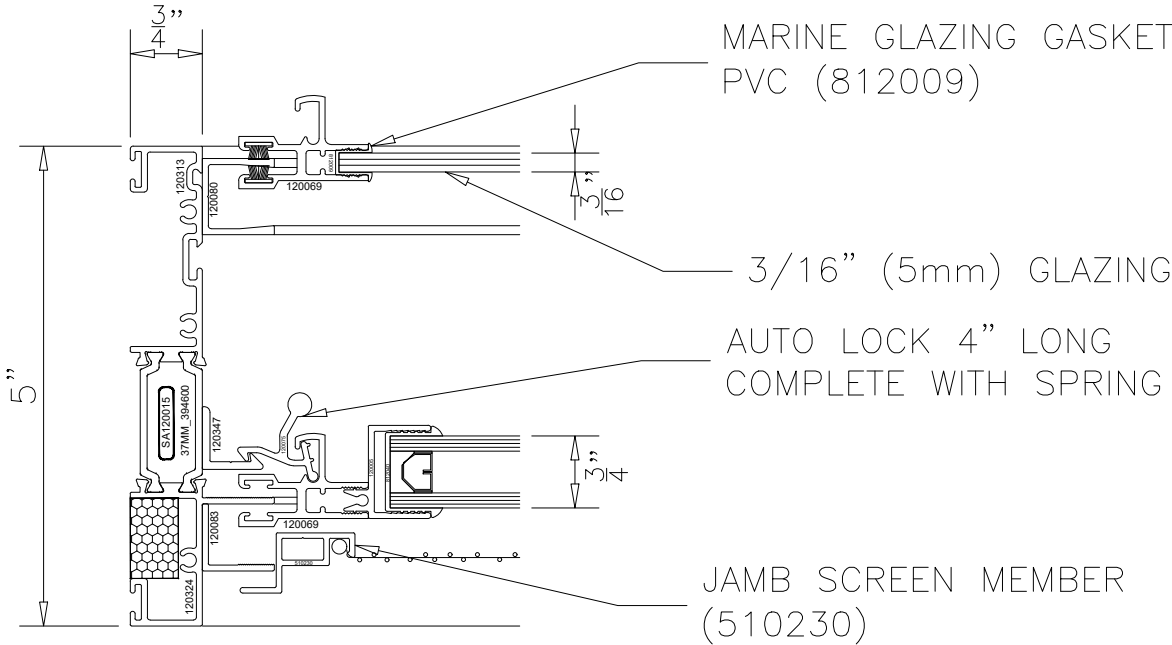

1250 5AR SLIDING WINDOW SERIES  
LEFT JAMB  
SCREEN ON THE EXTERIOR  
STYLE B


1250 5AR TRIPLE GLAZED HORIZONTAL SLIDING WINDOW SYSTEM STYLE B (EXTERIOR SCREEN)

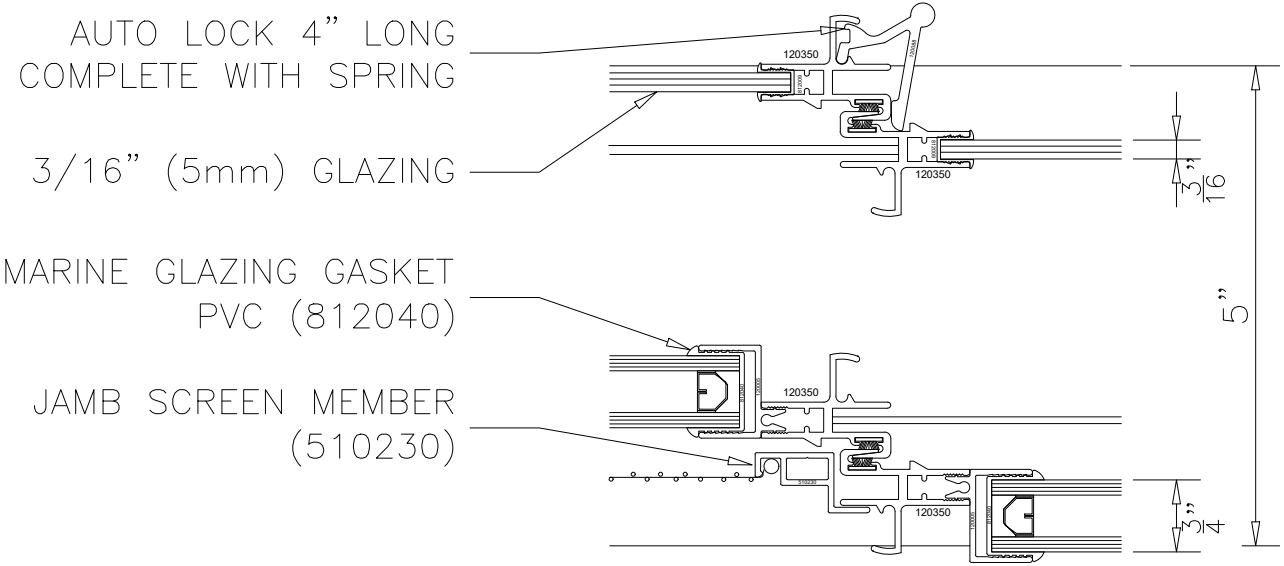

1250 5AR SLIDING WINDOW SERIES  
STANDARD INTERLOCK  
SCREEN ON THE EXTERIOR  
STYLE B




1250 5AR TRIPLE GLAZED HORIZONTAL SLIDING WINDOW SYSTEM STYLE B (EXTERIOR SCREEN)

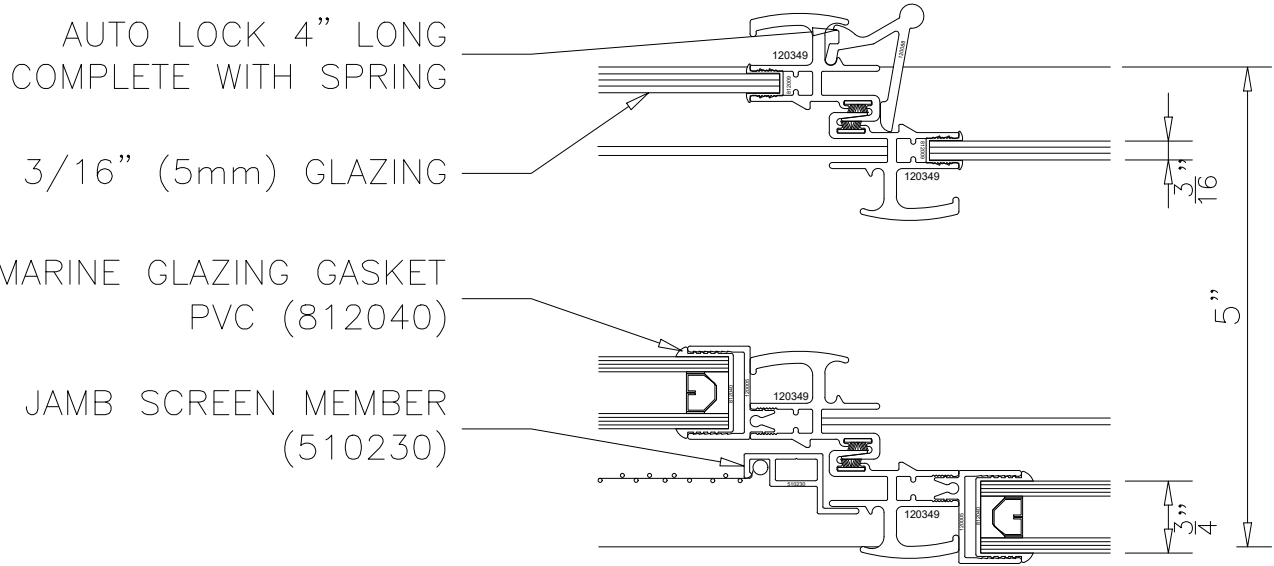


1250 5AR SLIDING WINDOW SERIES  
HEAVY DUTY INTERLOCK  
SCREEN ON THE EXTERIOR  
STYLE B

1250 5AR TRIPLE GLAZED HORIZONTAL SLIDING WINDOW SYSTEM STYLE B (EXTERIOR SCREEN)

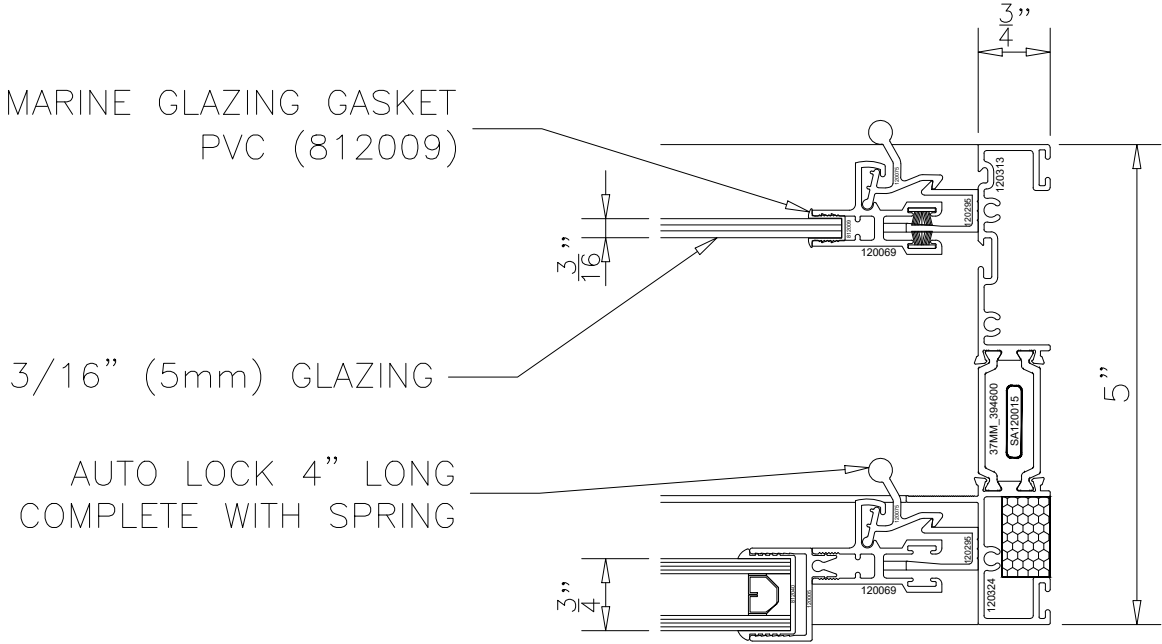


1250 5AR SLIDING WINDOW SERIES  
RIGHT JAMB  
SCREEN ON THE EXTERIOR  
STYLE B

1250 5AR TRIPLE GLAZED HORIZONTAL SLIDING WINDOW SYSTEM STYLE B (EXTERIOR SCREEN)

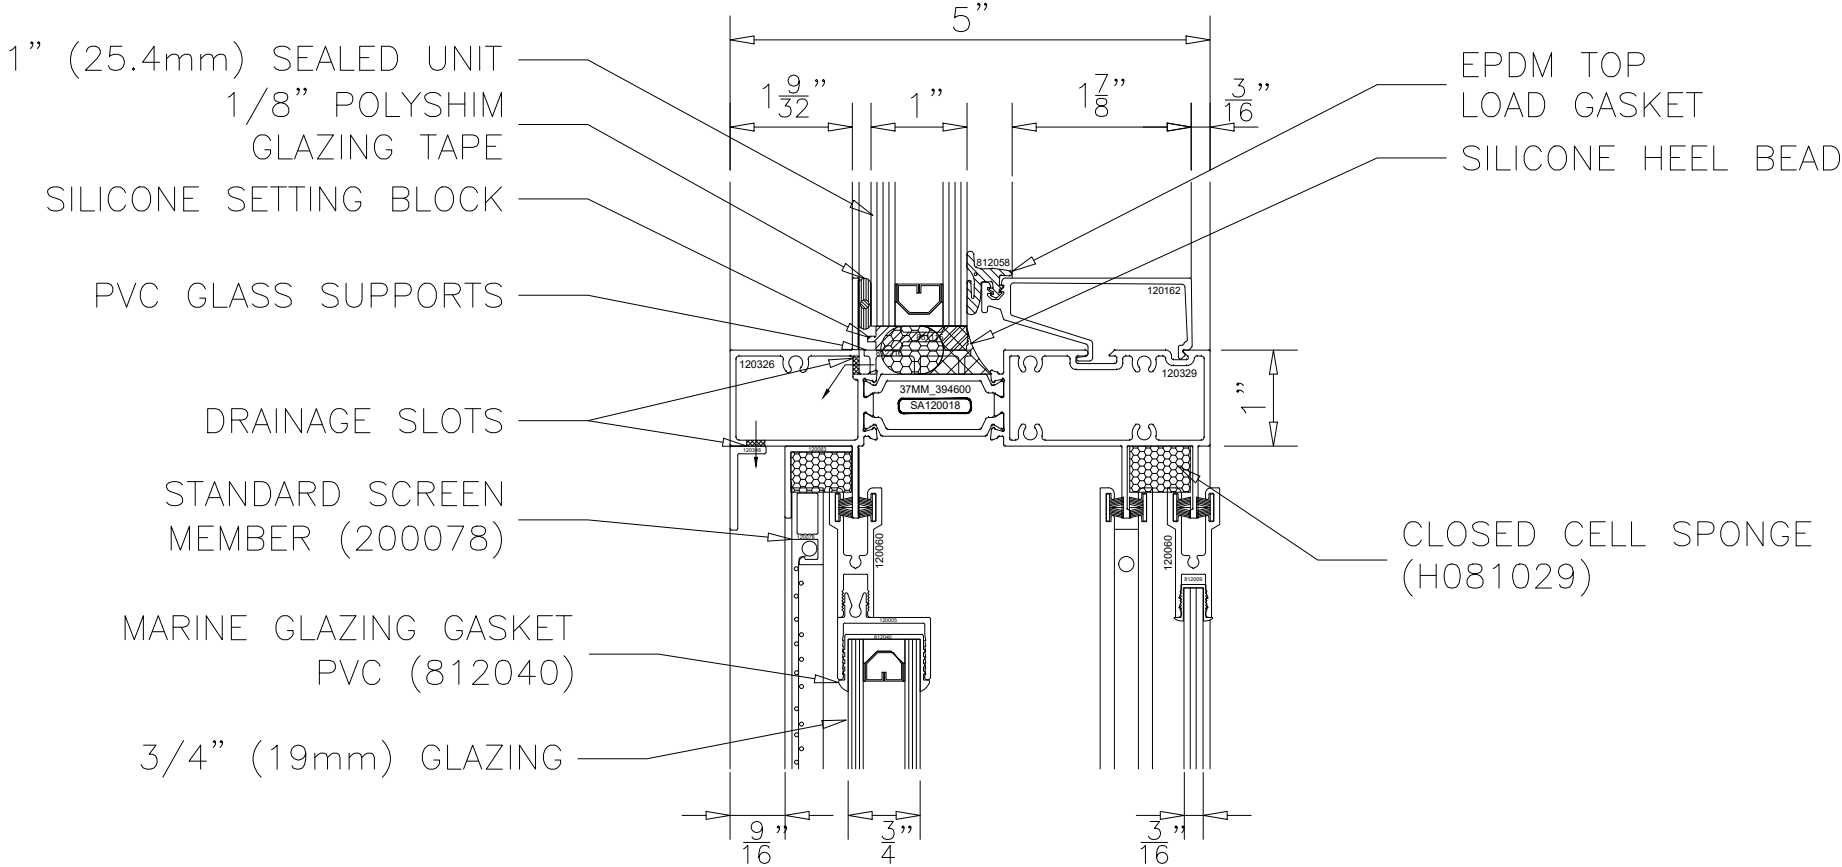


1250 5AR SLIDING WINDOW SERIES  
INTERMEDIATE HORIZONTAL  
SCREEN ON THE EXTERIOR  
STYLE B

1250 5AR TRIPLE GLAZED HORIZONTAL SLIDING WINDOW SYSTEM STYLE B (EXTERIOR SCREEN)

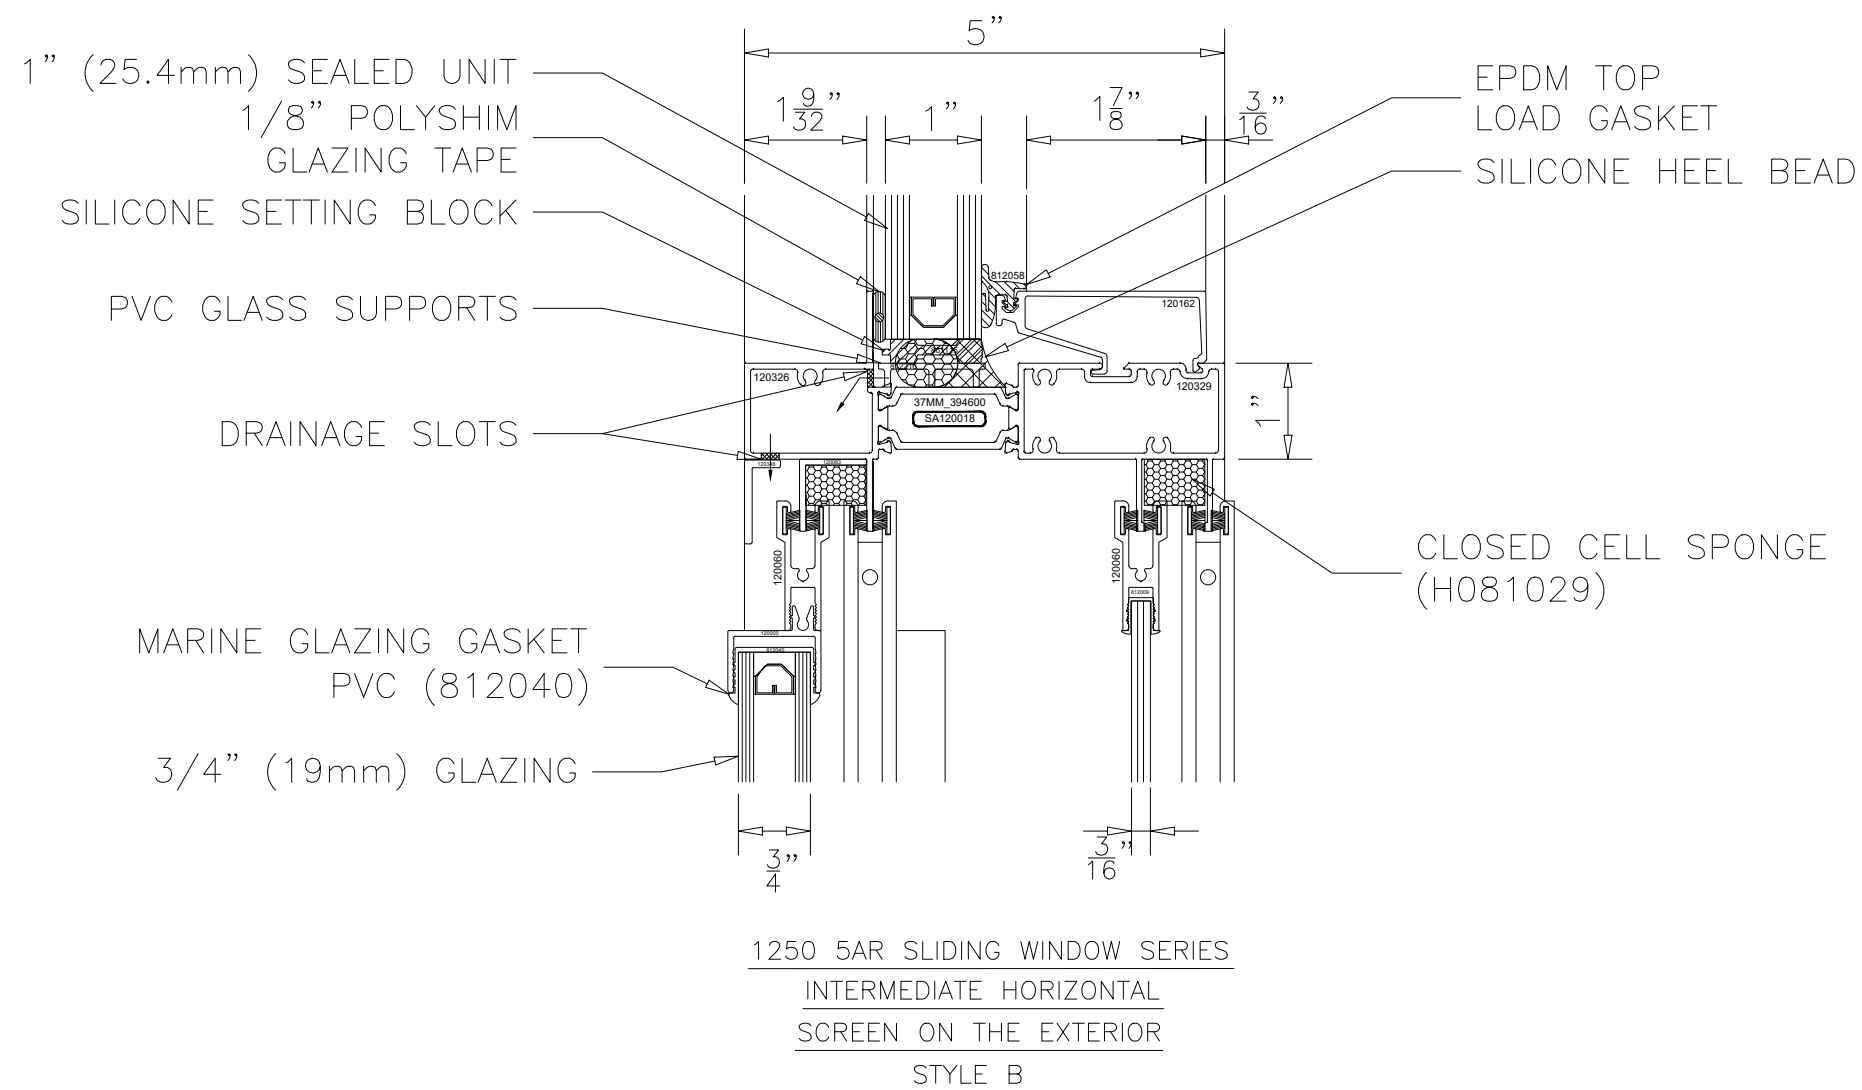


1250 5AR TRIPLE GLAZED HORIZONTAL SLIDING WINDOW SYSTEM STYLE B (EXTERIOR SCREEN)

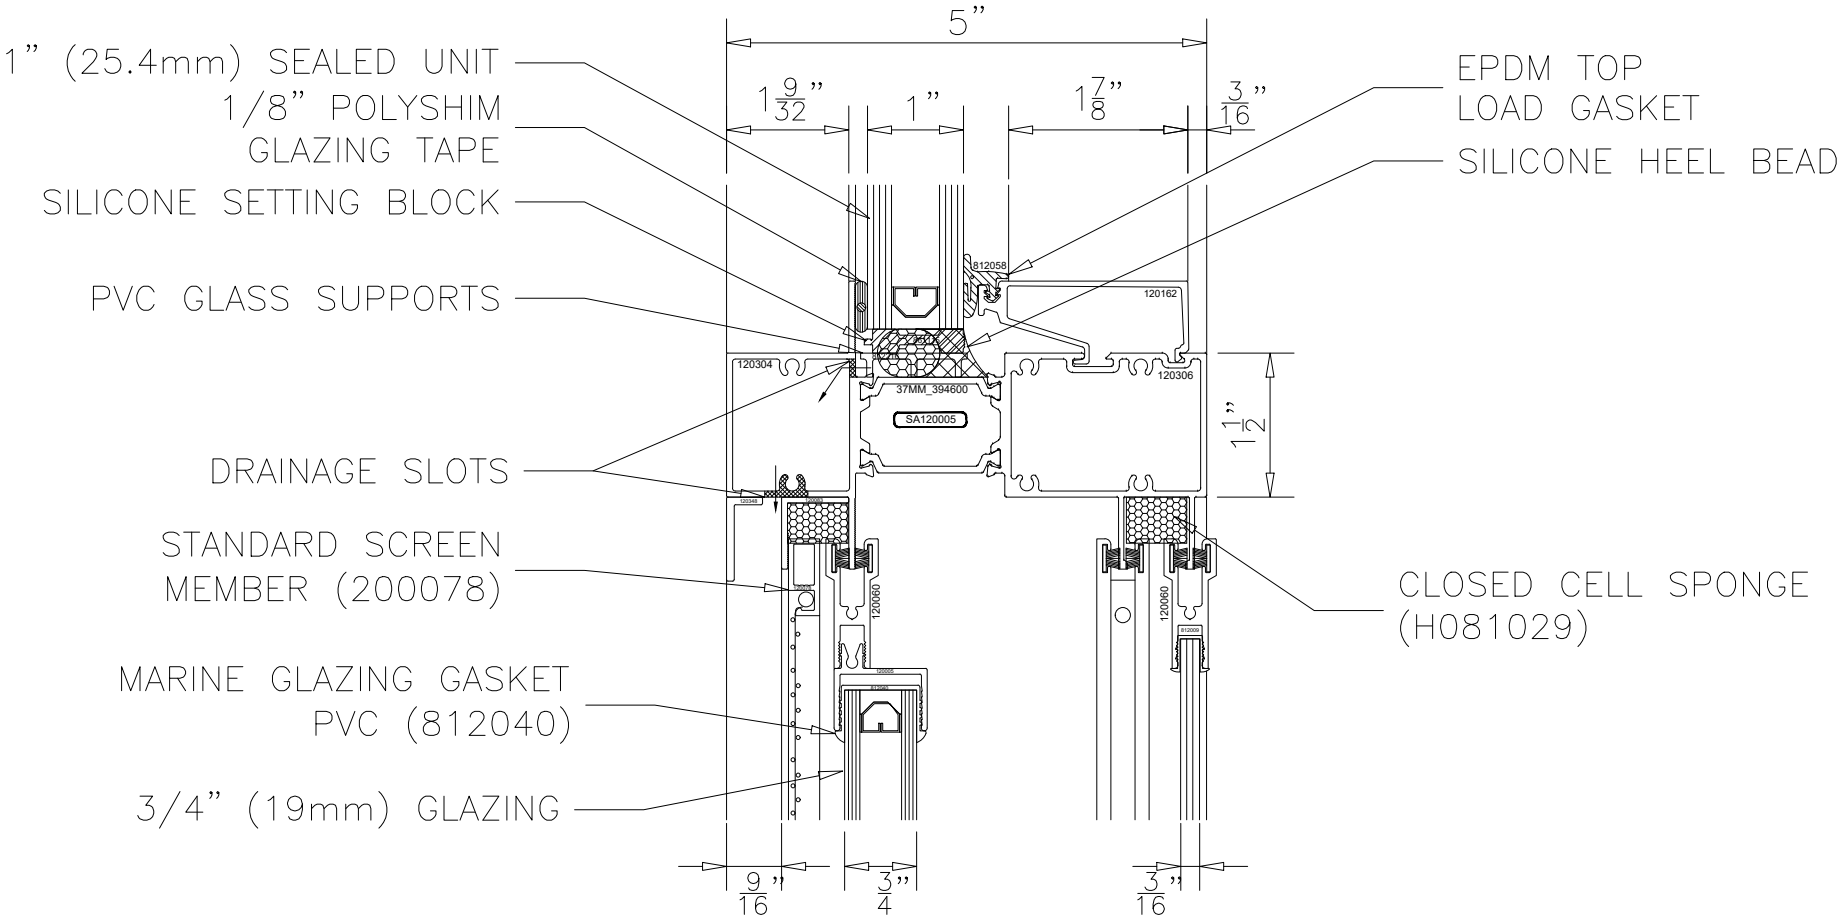


1250 5AR SLIDING WINDOW SERIES  
HEAVY DUTY INTERMEDIATE HORIZONTAL  
SCREEN ON THE EXTERIOR  
STYLE B

1250 5AR TRIPLE GLAZED HORIZONTAL SLIDING WINDOW SYSTEM STYLE B (EXTERIOR SCREEN)

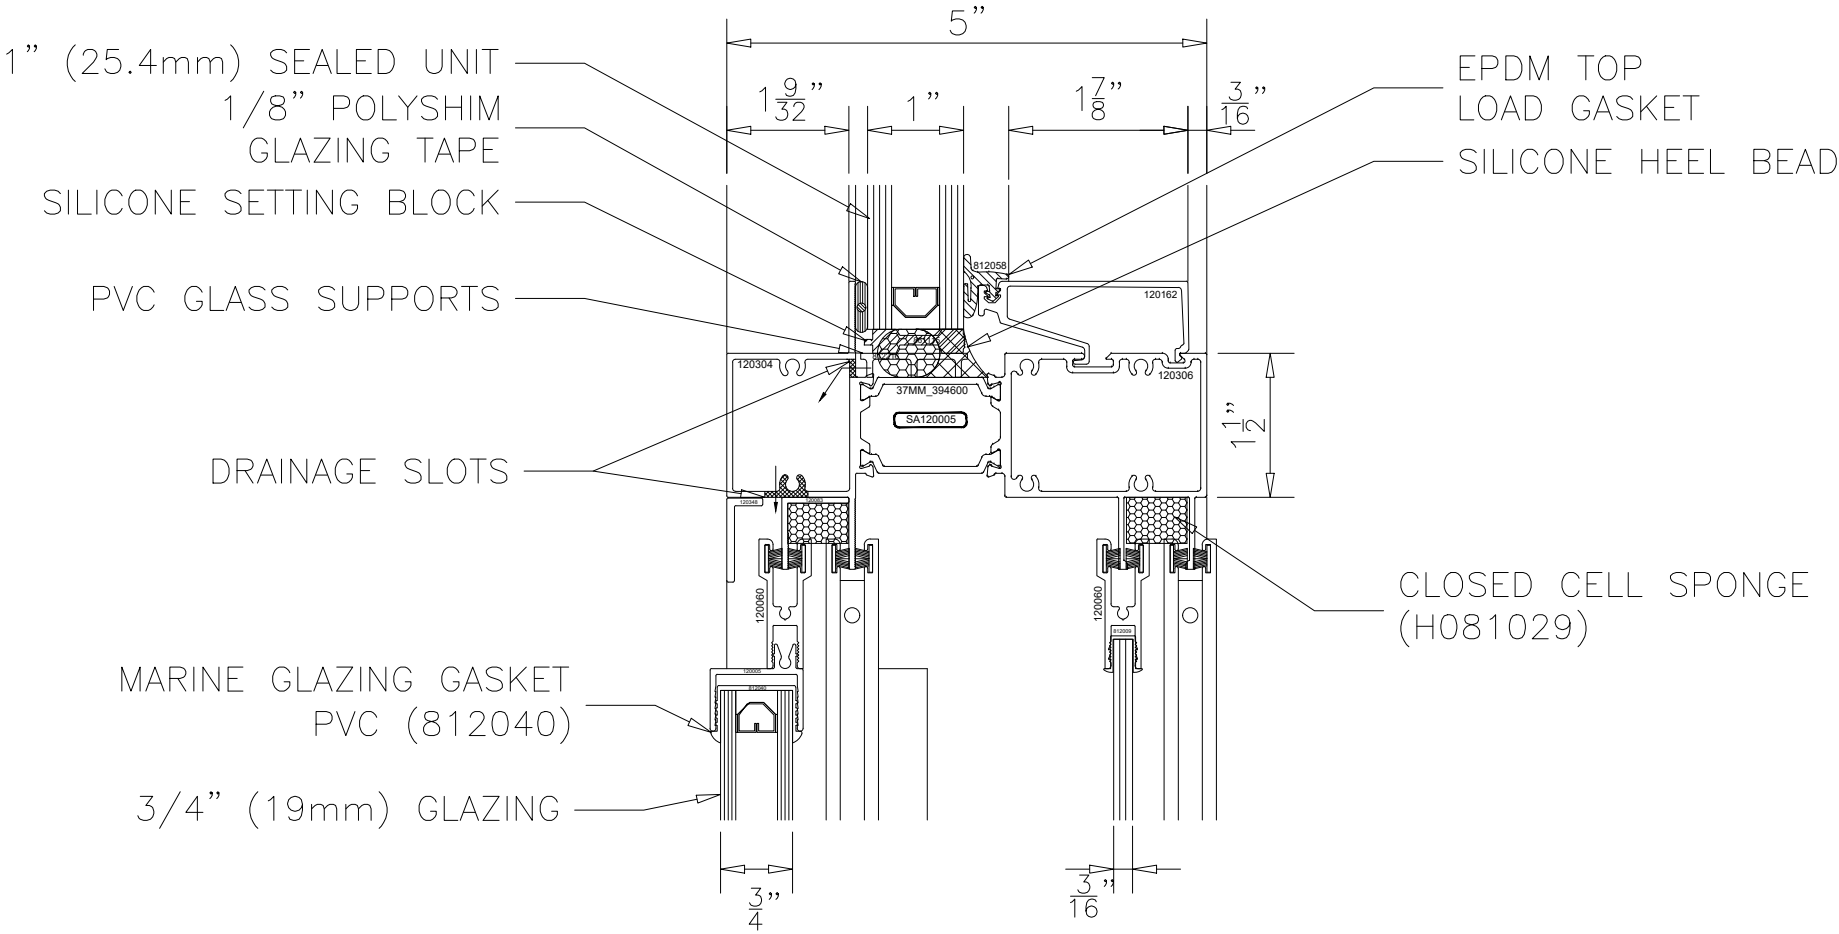


1250 5AR SLIDING WINDOW SERIES  
HEAVY DUTY INTERMEDIATE HORIZONTAL  
SCREEN ON THE EXTERIOR  
STYLE B

1250 5AR TRIPLE GLAZED HORIZONTAL SLIDING WINDOW SYSTEM STYLE B (EXTERIOR SCREEN)

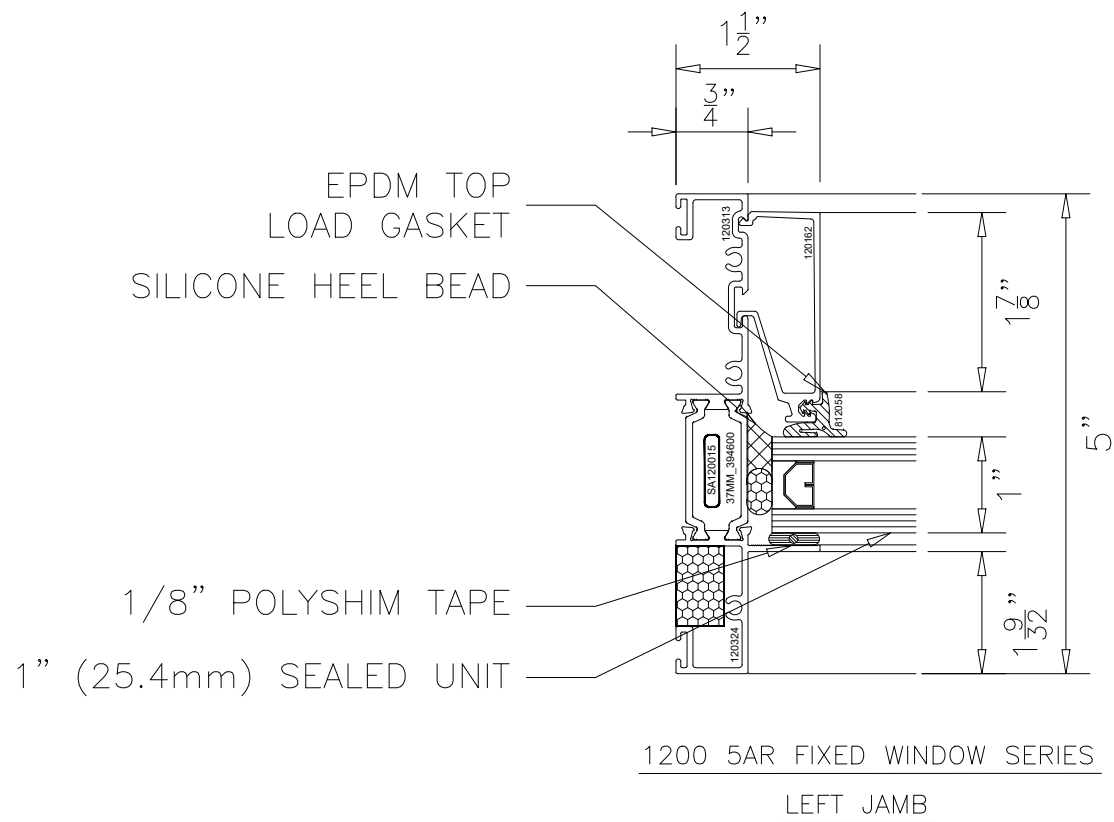


1250 5AR TRIPLE GLAZED HORIZONTAL SLIDING WINDOW SYSTEM STYLE B (EXTERIOR SCREEN)

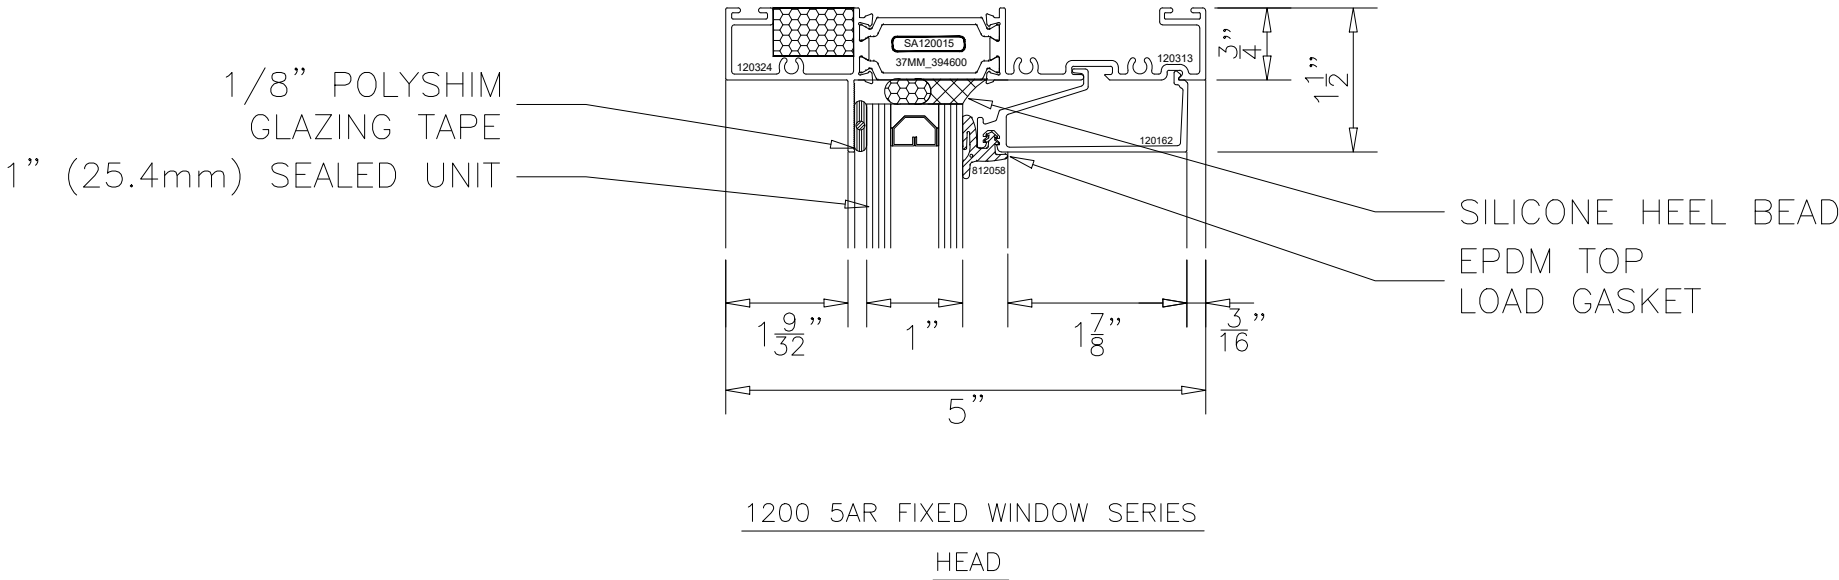





1250 5AR TRIPLE GLAZED HORIZONTAL SLIDING WINDOW SYSTEM STYLE B (EXTERIOR SCREEN)

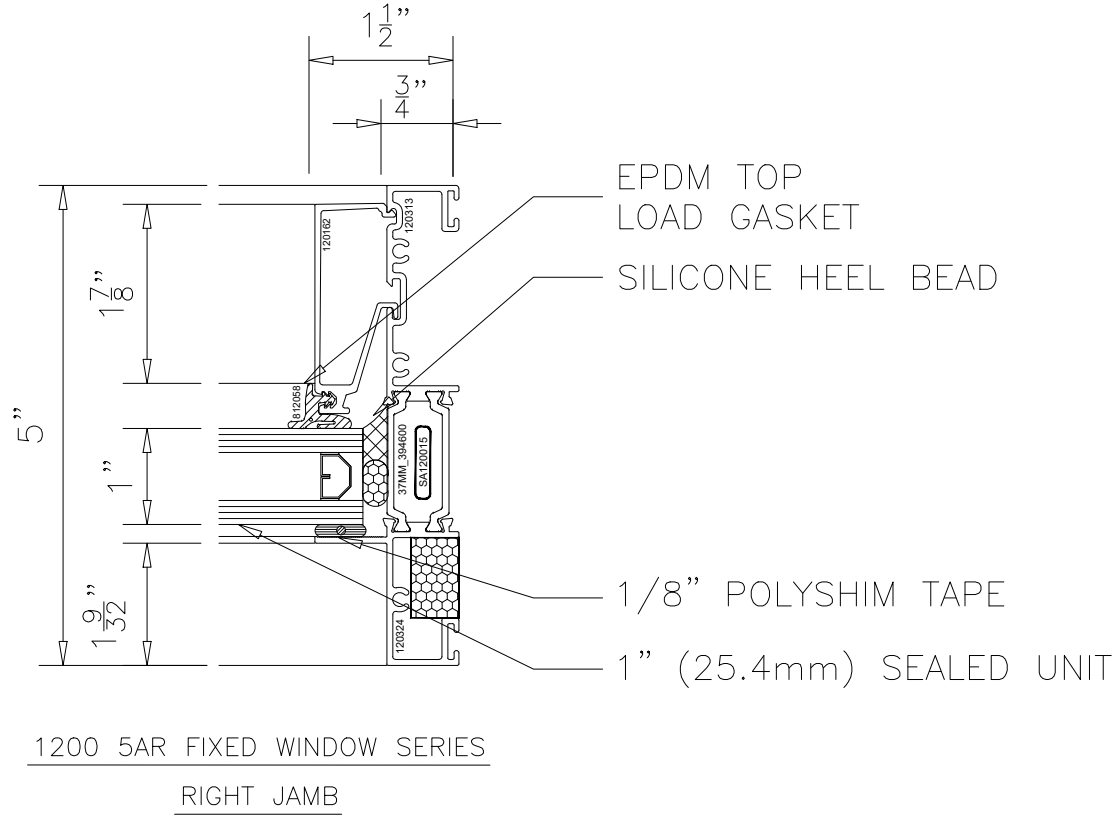

1250 5AR TRIPLE GLAZED HORIZONTAL SLIDING WINDOW SYSTEM STYLE B (EXTERIOR SCREEN)

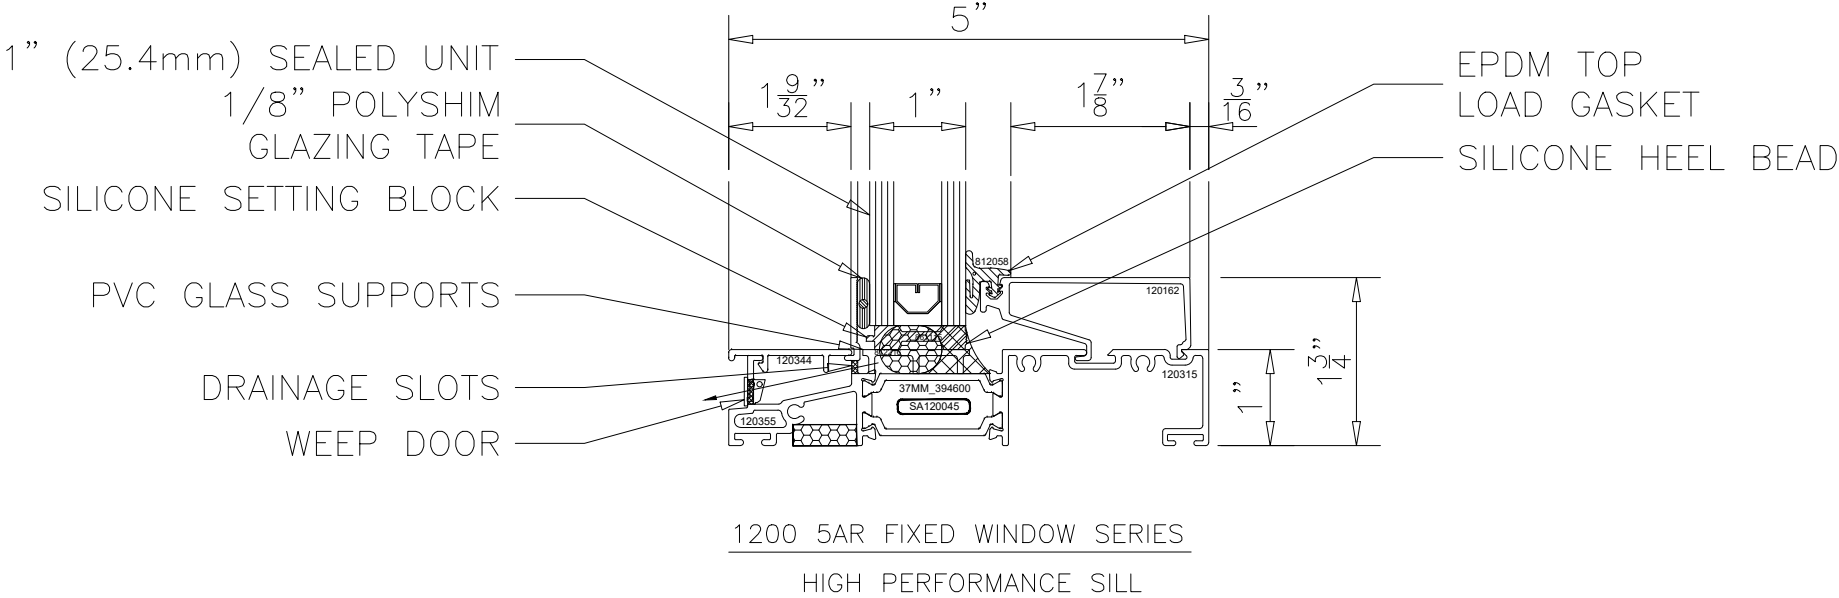


1250 5AR TRIPLE GLAZED HORIZONTAL SLIDING WINDOW SYSTEM STYLE B (EXTERIOR SCREEN)

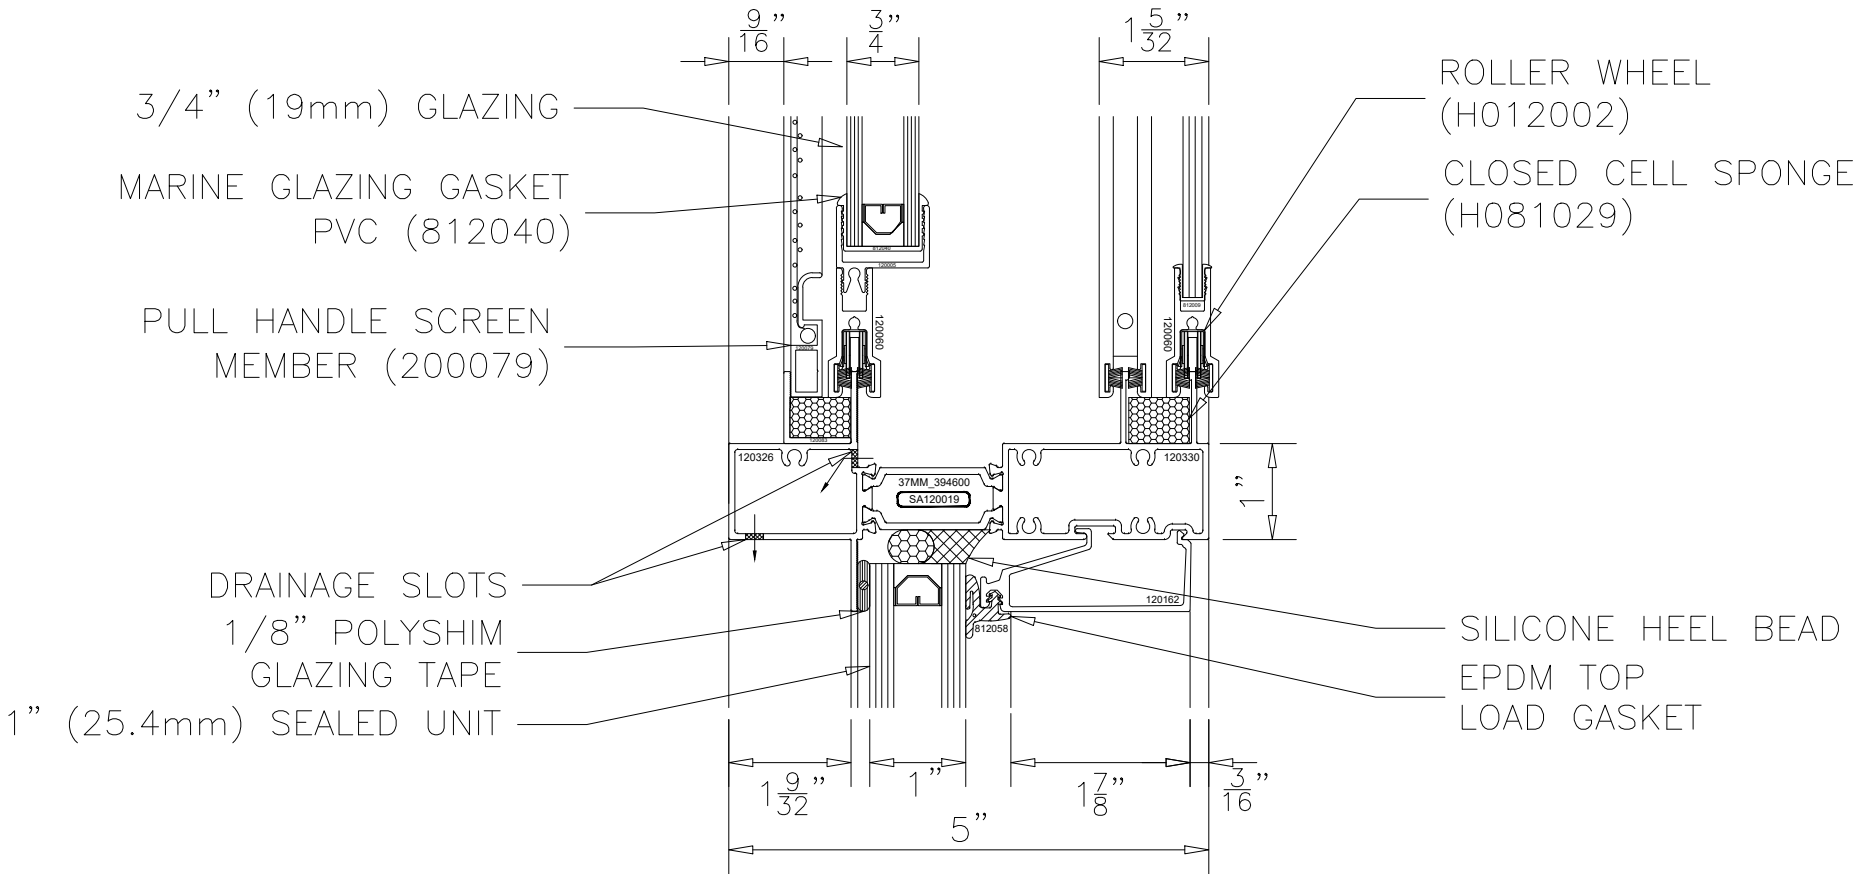


1250 5AR SLIDING WINDOW SERIES  
INTERMEDIATE HORIZONTAL  
SCREEN ON THE EXTERIOR  
STYLE B

1250 5AR TRIPLE GLAZED HORIZONTAL SLIDING WINDOW SYSTEM STYLE B (EXTERIOR SCREEN)

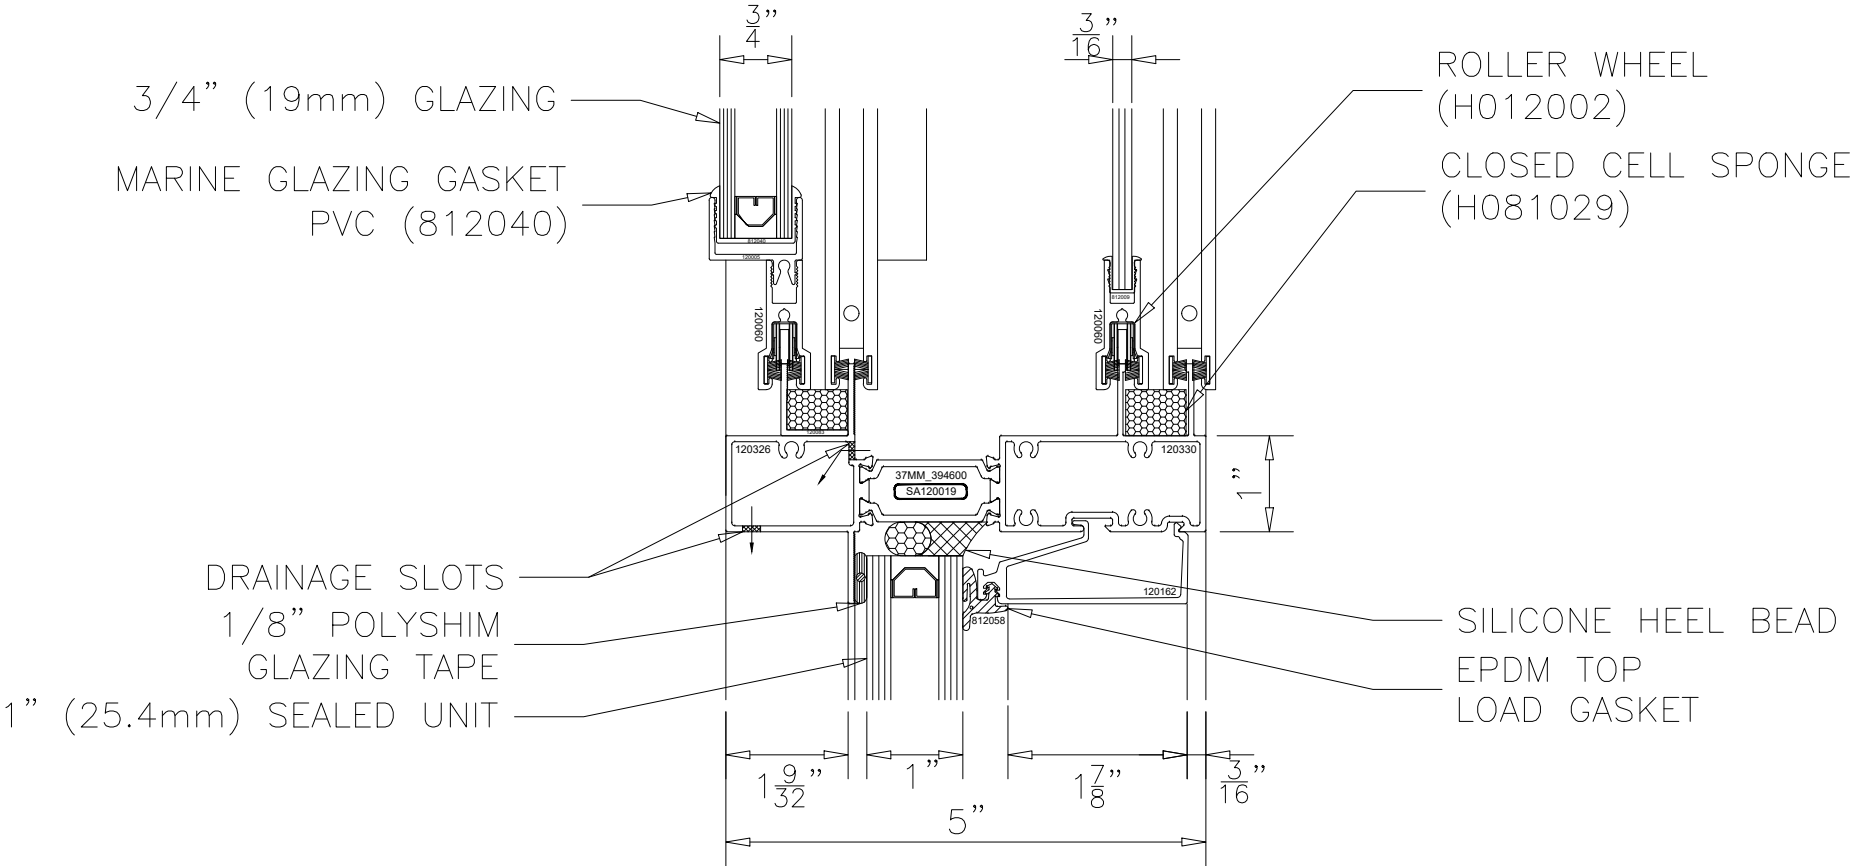


1250 5AR SLIDING WINDOW SERIES  
INTERMEDIATE HORIZONTAL  
SCREEN ON THE EXTERIOR  
STYLE B

1250 5AR TRIPLE GLAZED HORIZONTAL SLIDING WINDOW SYSTEM STYLE B (EXTERIOR SCREEN)

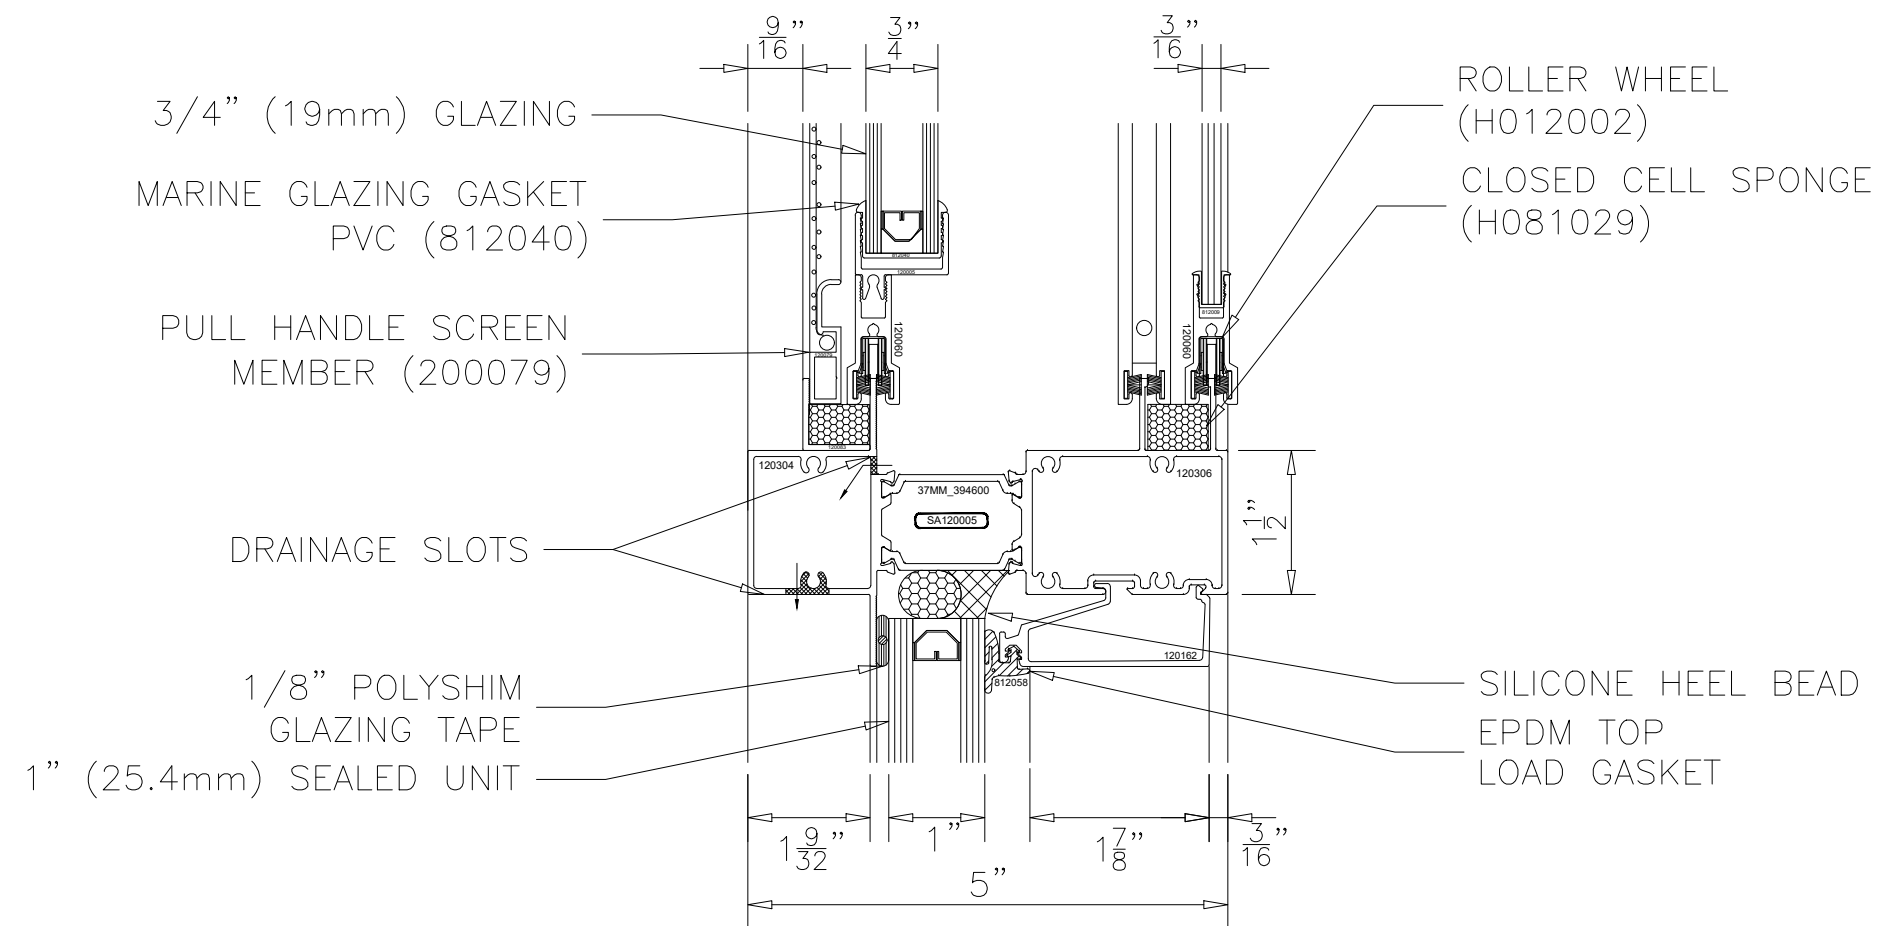


1250 5AR SLIDING WINDOW SERIES  
HEAVY DUTY INTERMEDIATE HORIZONTAL  
SCREEN ON THE EXTERIOR  
STYLE B

1250 5AR TRIPLE GLAZED HORIZONTAL SLIDING WINDOW SYSTEM STYLE B (EXTERIOR SCREEN)

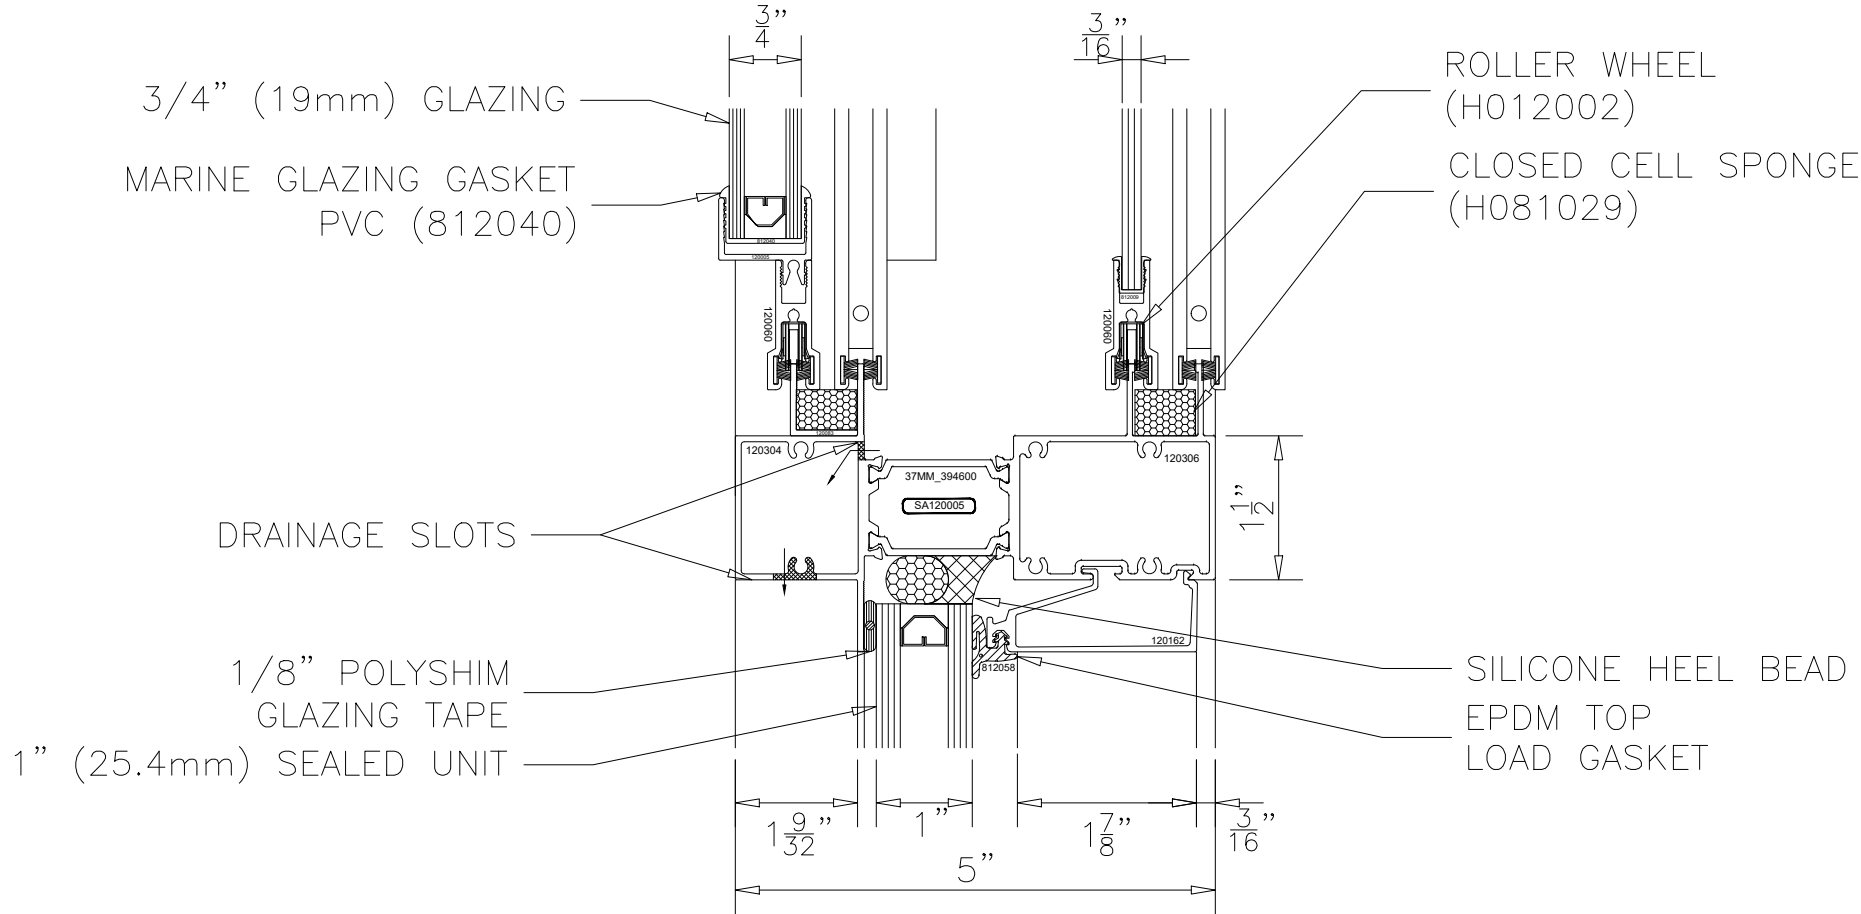


1250 5AR SLIDING WINDOW SERIES  
HEAVY DUTY INTERMEDIATE HORIZONTAL  
SCREEN ON THE EXTERIOR  
STYLE B

1250 5AR TRIPLE GLAZED HORIZONTAL SLIDING WINDOW SYSTEM STYLE B (EXTERIOR SCREEN)

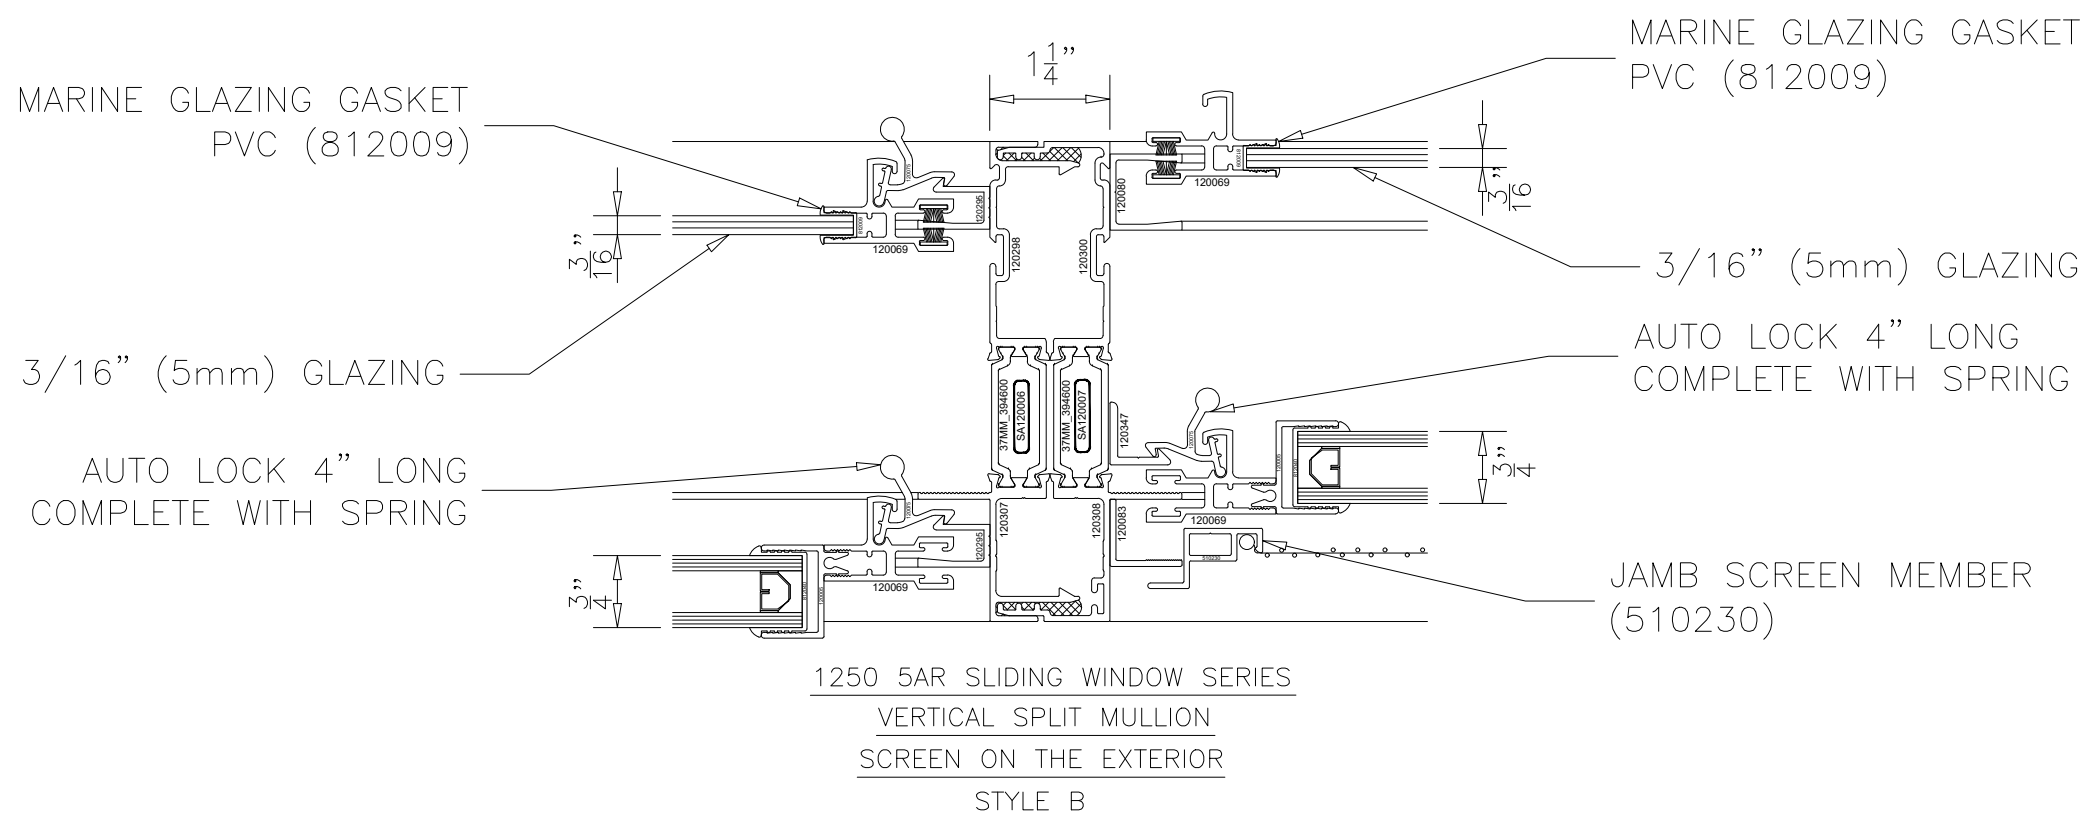


## 1250 5AR TRIPLE GLAZED HORIZONTAL SLIDING WINDOW SYSTEM STYLE B (EXTERIOR SCREEN)

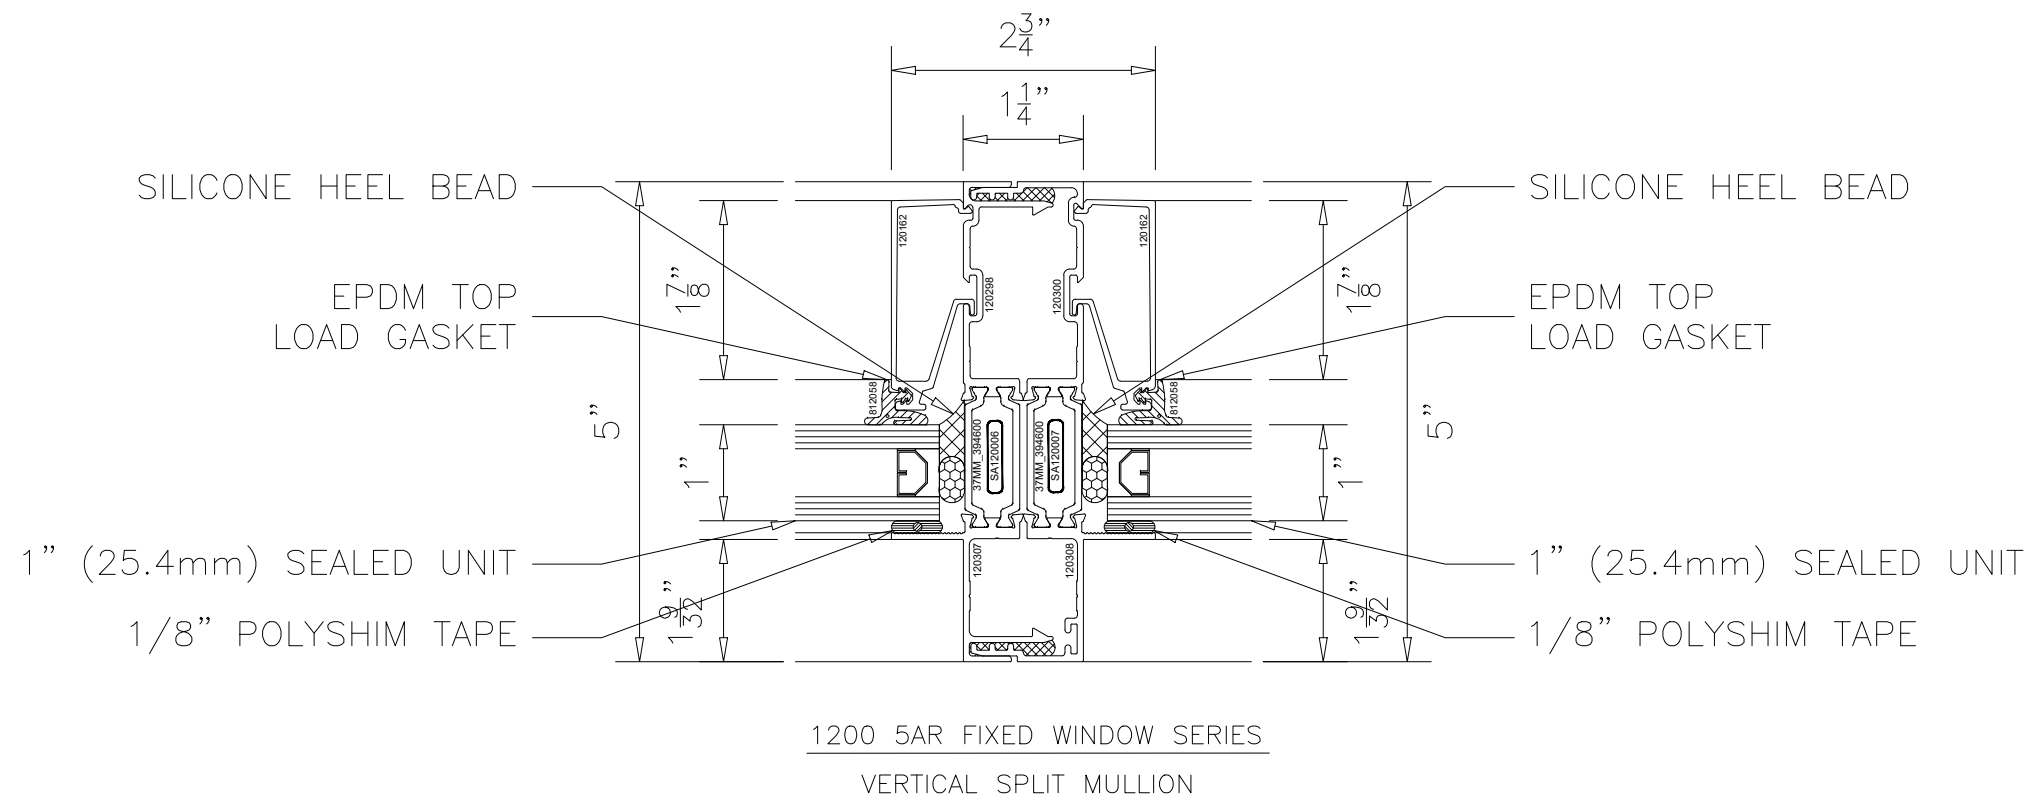




1250 5AR TRIPLE GLAZED HORIZONTAL SLIDING WINDOW SYSTEM STYLE B (EXTERIOR SCREEN)




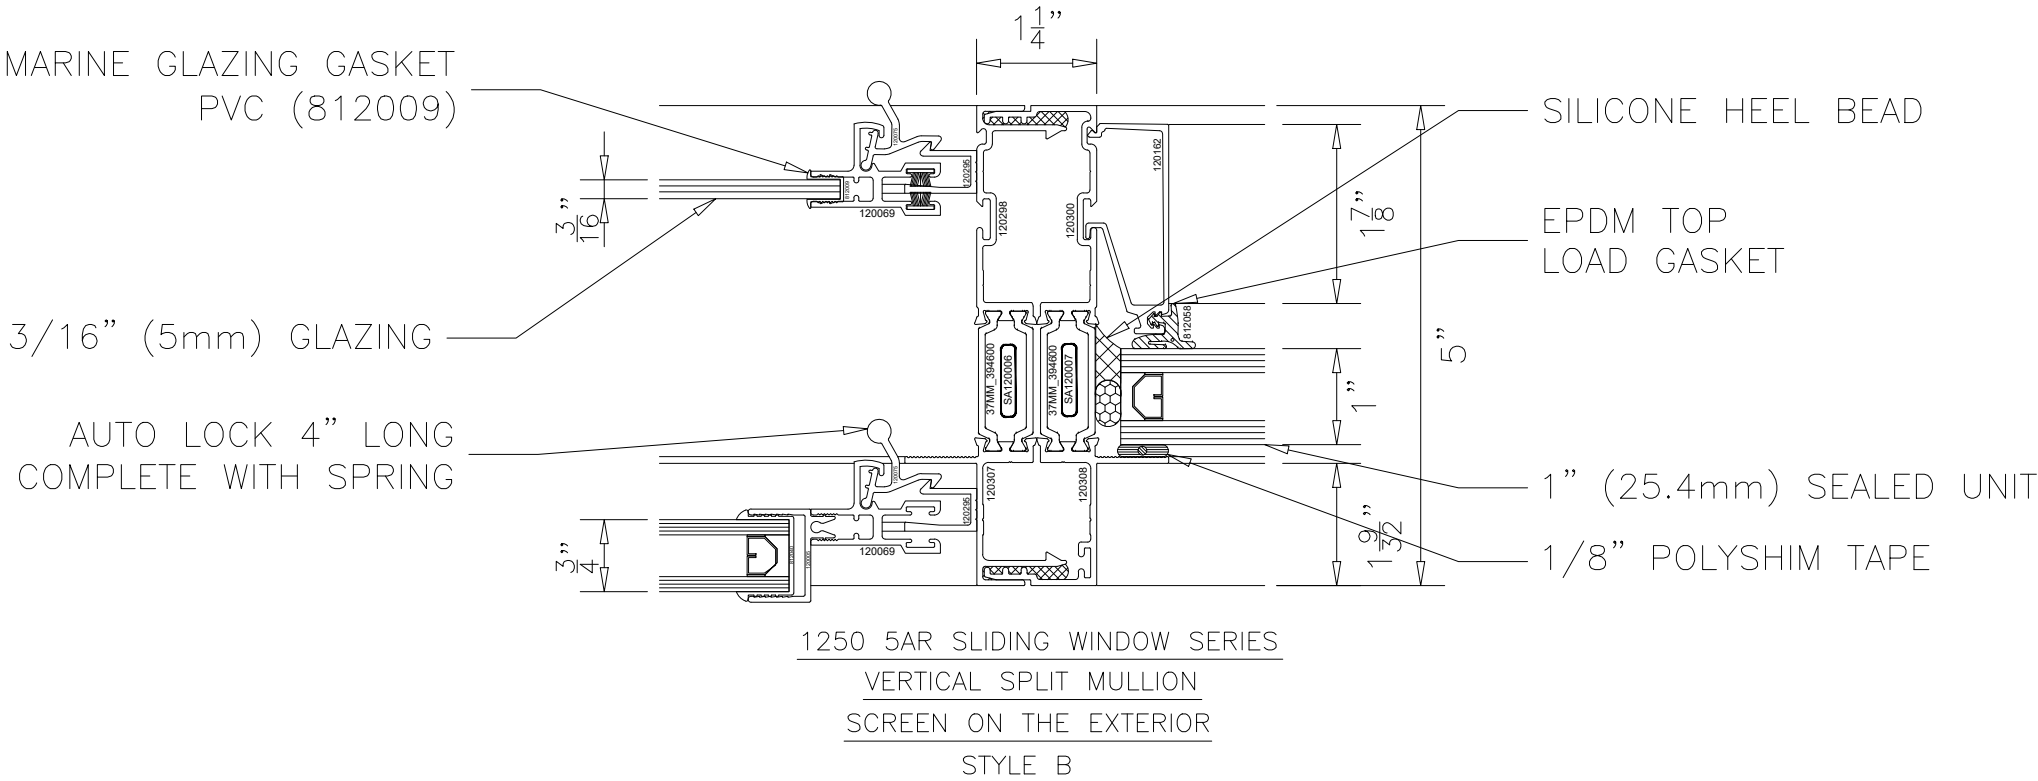


1250 5AR TRIPLE GLAZED HORIZONTAL SLIDING WINDOW SYSTEM STYLE B (EXTERIOR SCREEN)

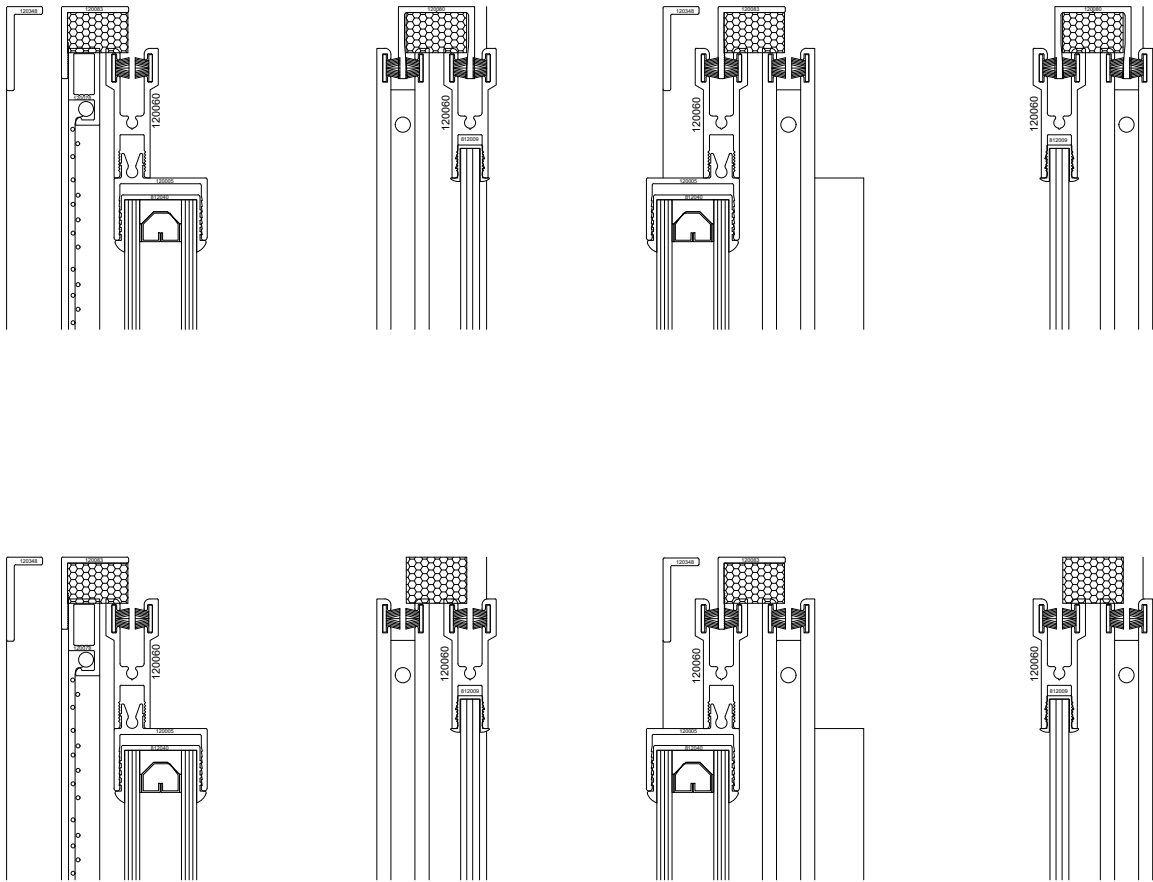





1250 5AR SLIDING WINDOW SERIES  
HEAD CONFIGURATIONS  
SCREEN ON THE EXTERIOR  
STYLE B

1250 5AR TRIPLE GLAZED HORIZONTAL SLIDING WINDOW SYSTEM STYLE B (EXTERIOR SCREEN)

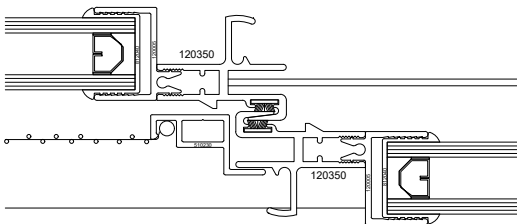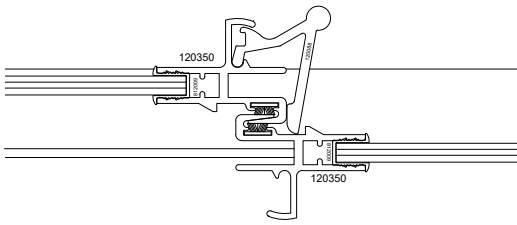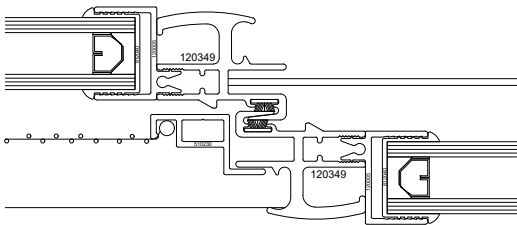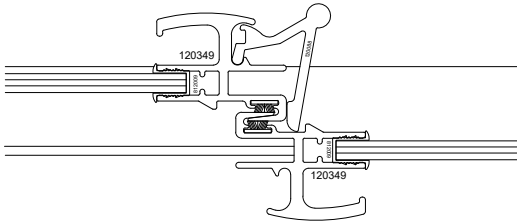


1250 5AR SLIDING WINDOW SERIES  
INTERLOCK CONFIGURATIONS  
SCREEN ON THE EXTERIOR  
STYLE B

1250 5AR TRIPLE GLAZED HORIZONTAL SLIDING WINDOW SYSTEM STYLE B (EXTERIOR SCREEN)

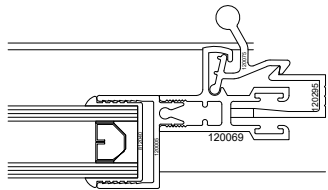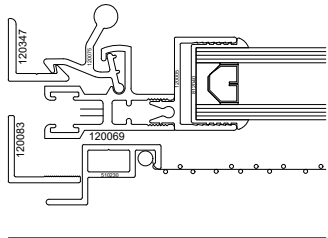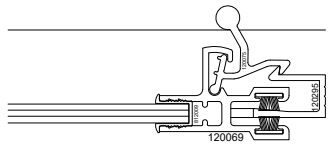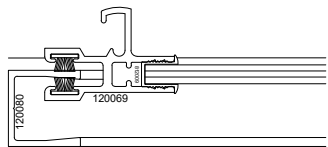

1250 5AR SLIDING WINDOW SERIES  
JAMB CONFIGURATIONS  
SCREEN ON THE EXTERIOR  
STYLE B


1250 5AR TRIPLE GLAZED HORIZONTAL SLIDING WINDOW SYSTEM STYLE B (EXTERIOR SCREEN)

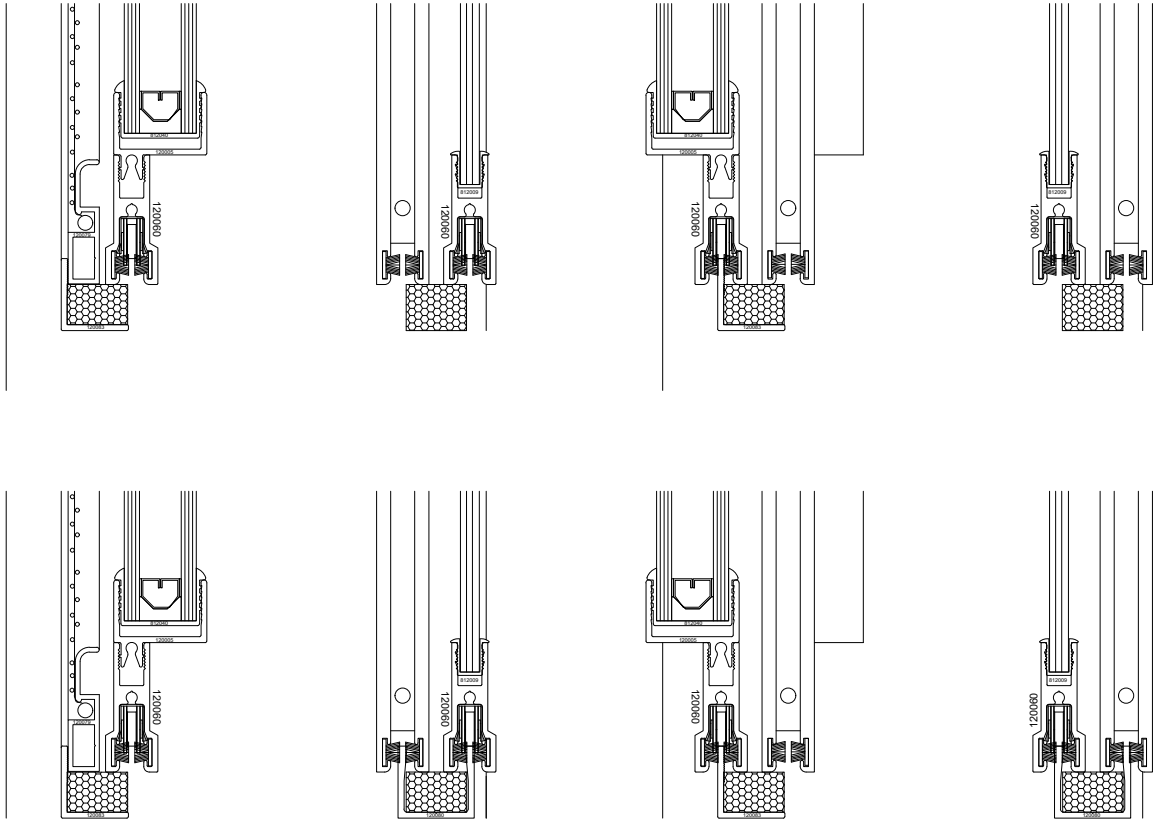


1250 5AR SLIDING WINDOW SERIES  
SILL CONFIGURATIONS  
SCREEN ON THE EXTERIOR  
STYLE B

1250 5AR TRIPLE GLAZED HORIZONTAL SLIDING WINDOW SYSTEM STYLE B (EXTERIOR SCREEN)


1250 5AR SLIDING WINDOW SERIES  
GLAZING OPTIONS

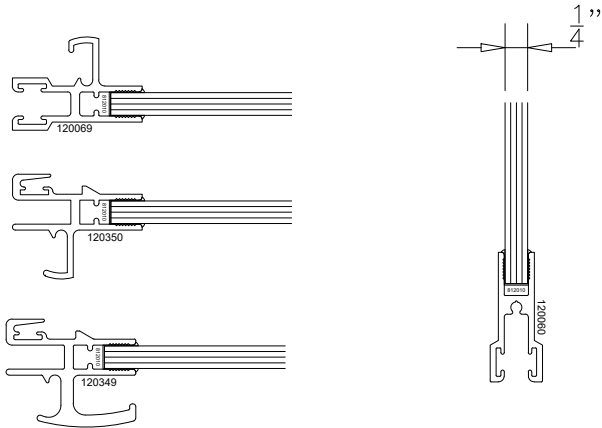


1250 5AR SLIDING WINDOW SERIES  
6.00 mm GLAZING

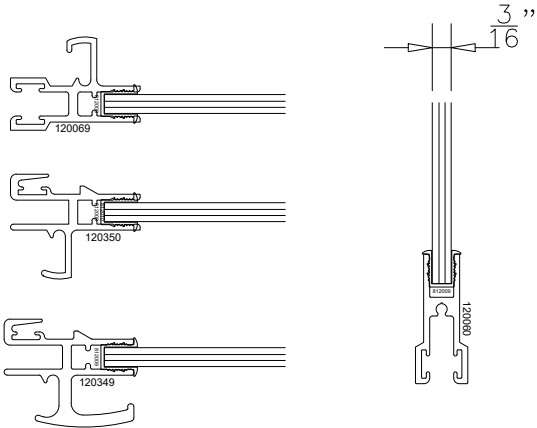

1250 5AR SLIDING WINDOW SERIES  
5.00 mm GLAZING

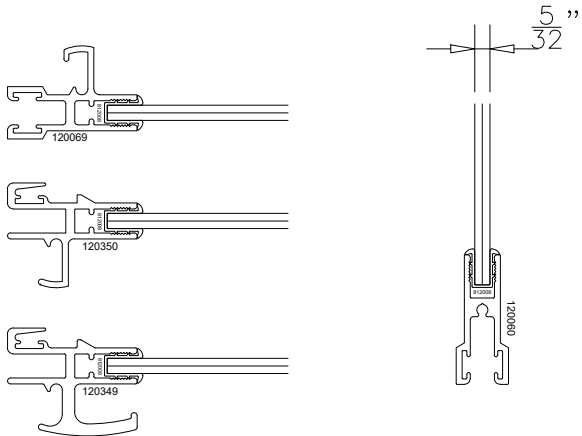

1250 5AR SLIDING WINDOW SERIES  
4.00 mm GLAZING

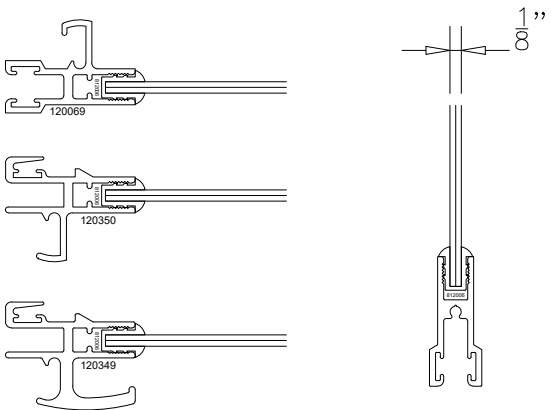

1250 5AR SLIDING WINDOW SERIES  
3.00 mm GLAZING