





**Oldcastle** BuildingEnvelope®

275 Britannia Road East ▪ Mississauga ▪ Ontario ▪ Canada ▪ L4Z2E7  
905-890-6970 ▪ obe.com


**1250 6AR HORIZONTAL SLIDING WINDOW  
STANDARD SYSTEM DETAILS (STYLE A)  
SCREEN IN-BETWEEN  
Monolithic Glass ( 3 mm / 4 mm / 5 mm / 6 mm)**

Location: OLDCASTLE BE	Customer Name:	Architect Name:	
Project #:	Drawn By:	Date: SEPTEMBER 2024	Number of Sheets: 29

1250 6AR HORIZONTAL SLIDING WINDOW SYSTEM STYLE A (SCREEN IN-BETWEEN)

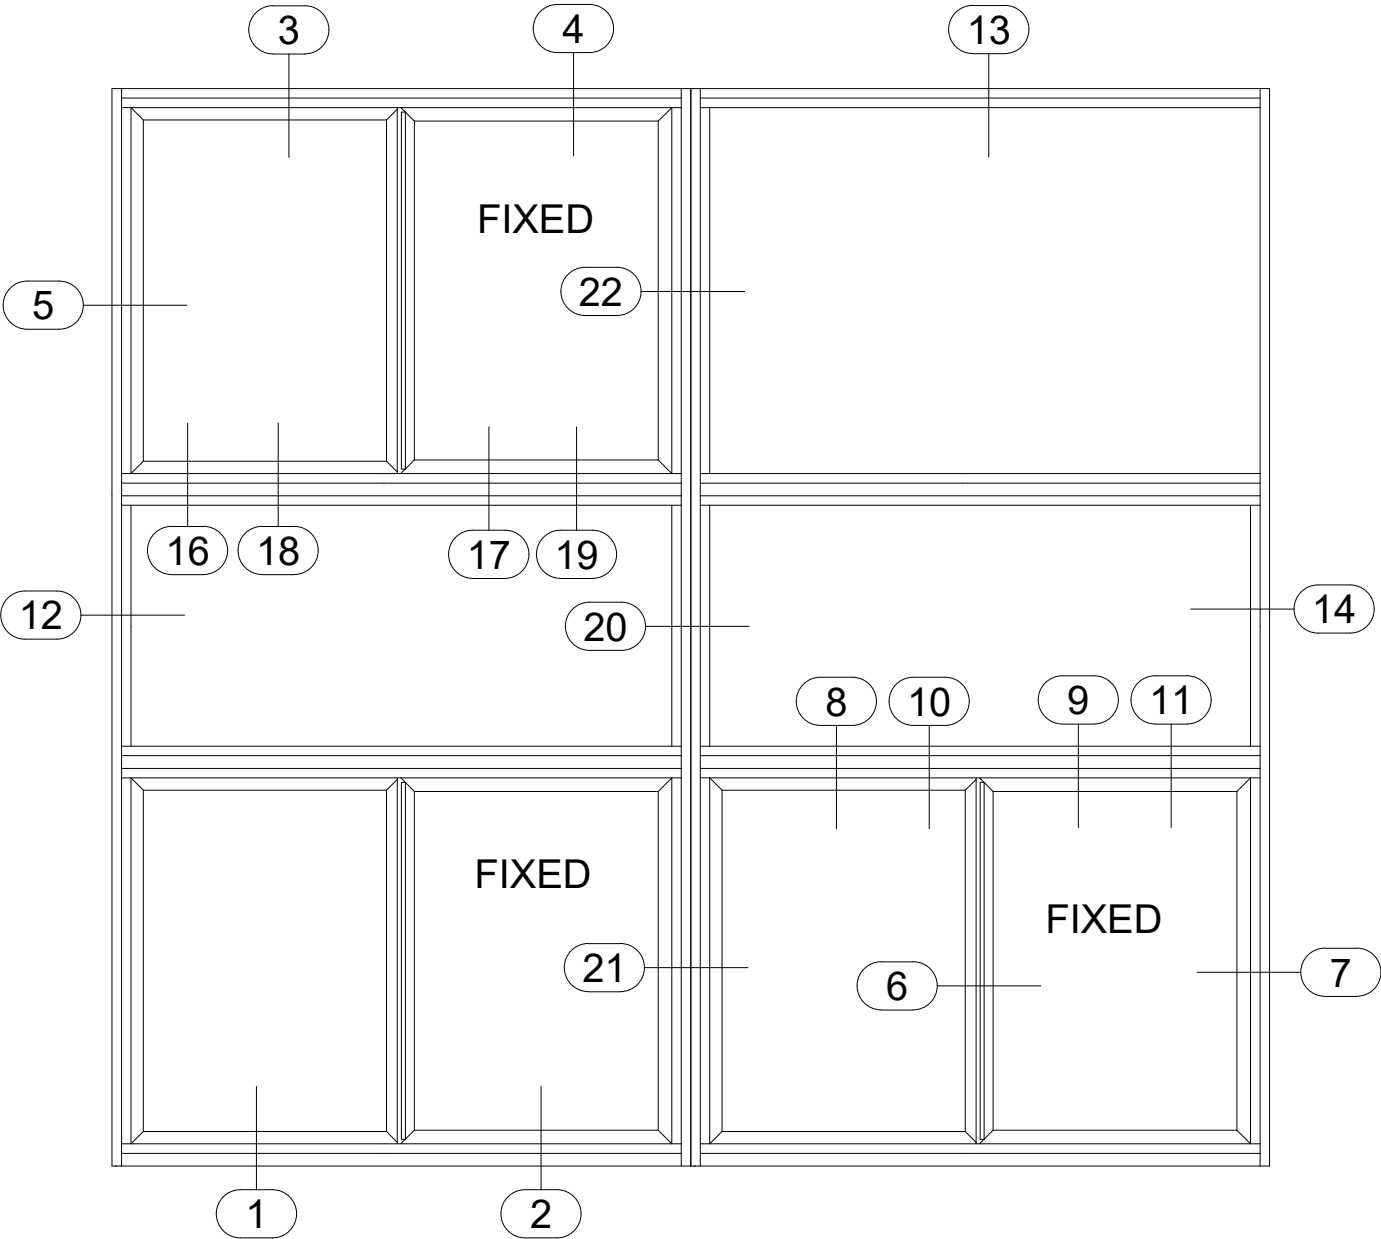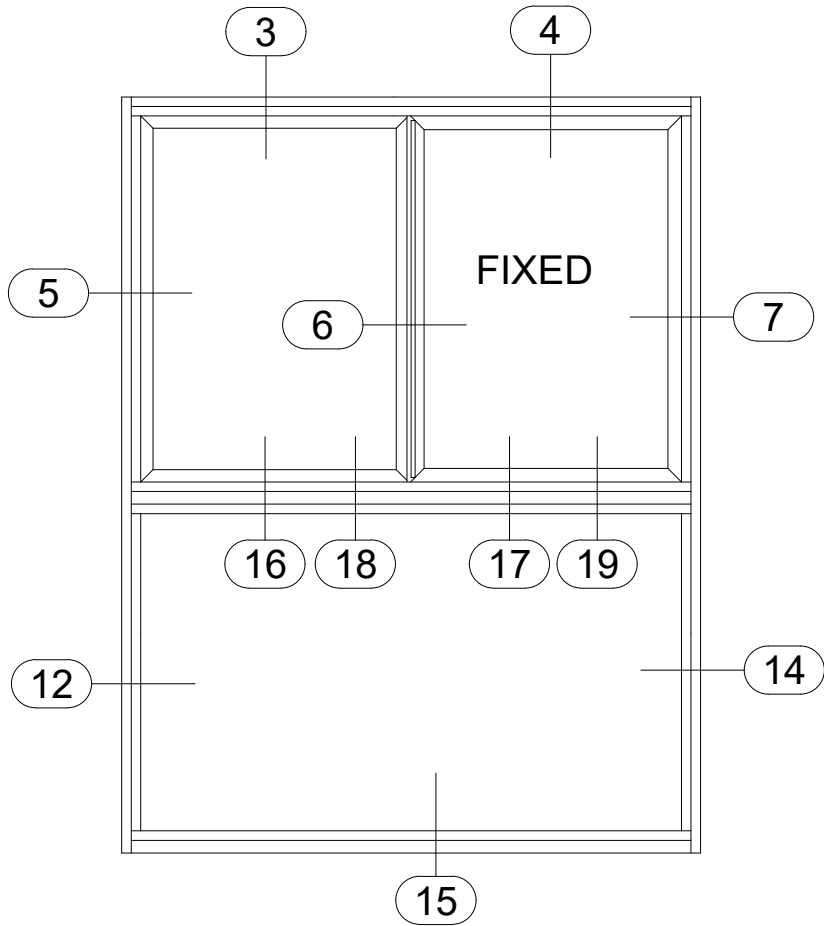


1250 6AR HORIZONTAL SLIDING WINDOW SYSTEM STYLE A (SCREEN IN-BETWEEN)

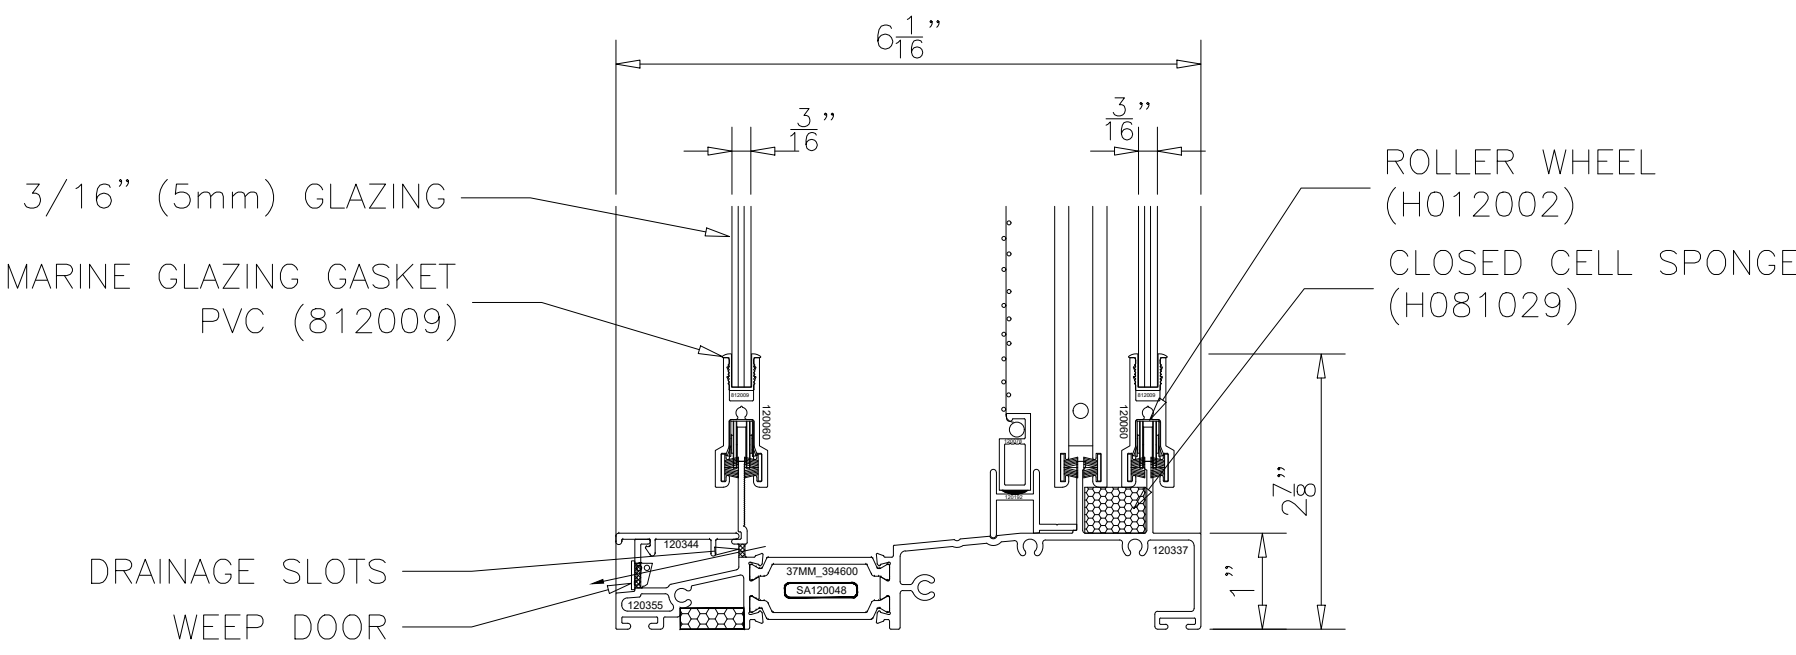


1250 6AR SLIDING WINDOW SERIES  
HIGH PERFORMANCE SILL  
SCREEN IN-BETWEEN SASH  
STYLE A

1250 6AR HORIZONTAL SLIDING WINDOW SYSTEM STYLE A (SCREEN IN-BETWEEN)

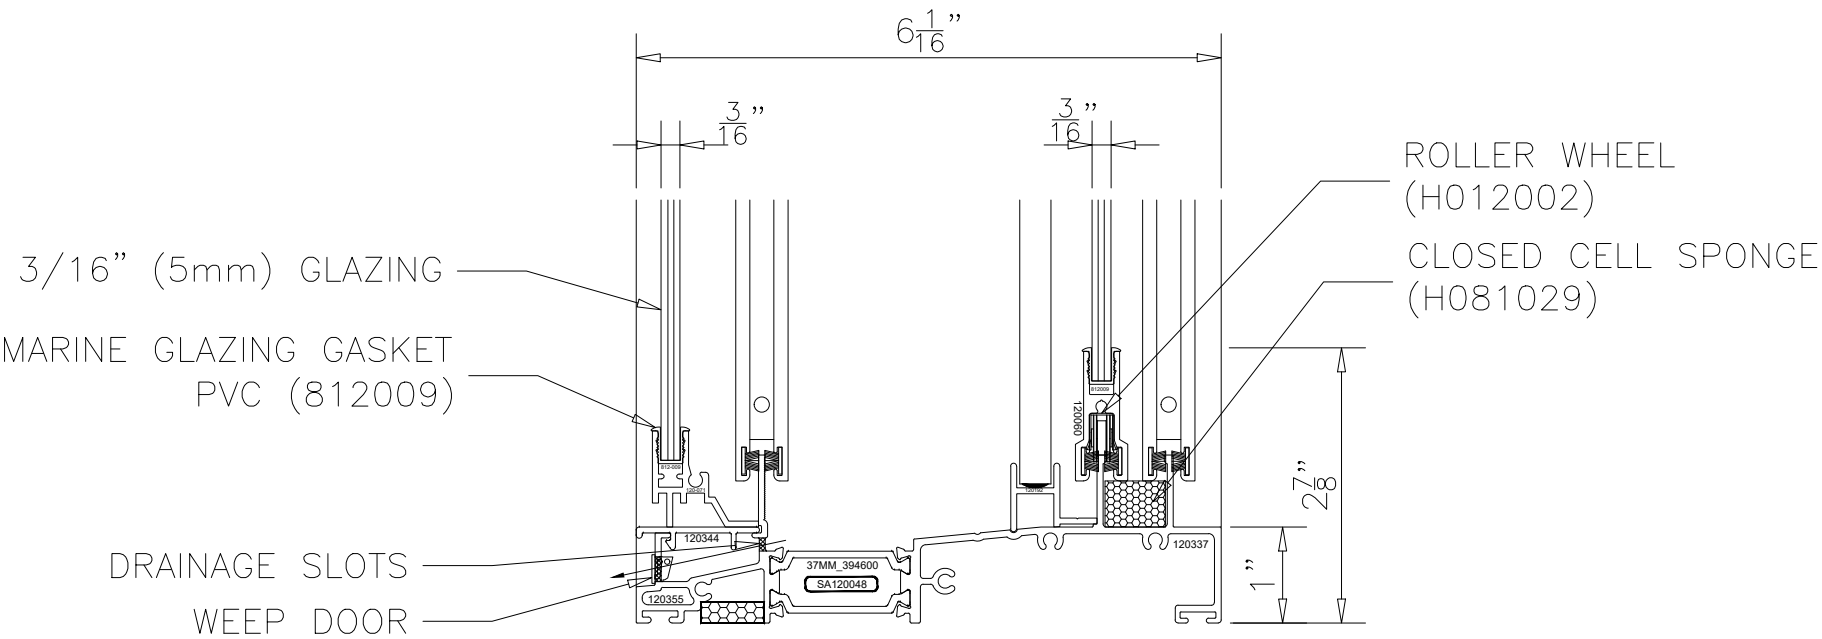


1250 6AR SLIDING WINDOW SERIES  
HIGH PERFORMANCE SILL  
SCREEN IN-BETWEEN SASH  
STYLE A

1250 6AR HORIZONTAL SLIDING WINDOW SYSTEM STYLE A (SCREEN IN-BETWEEN)

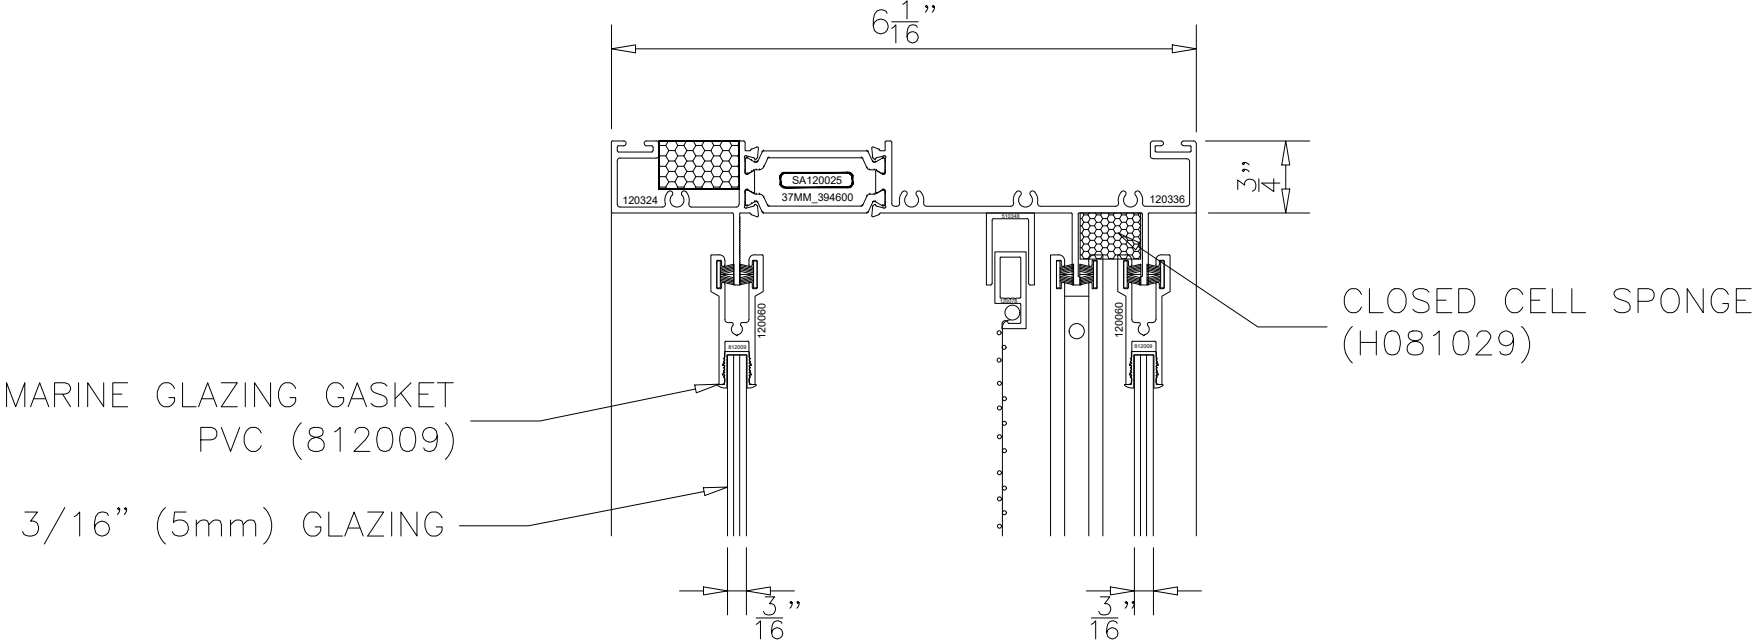


1250 6AR SLIDING WINDOW SERIES  
HEAD  
SCREEN IN-BETWEEN SASH  
STYLE A

1250 6AR HORIZONTAL SLIDING WINDOW SYSTEM STYLE A (SCREEN IN-BETWEEN)

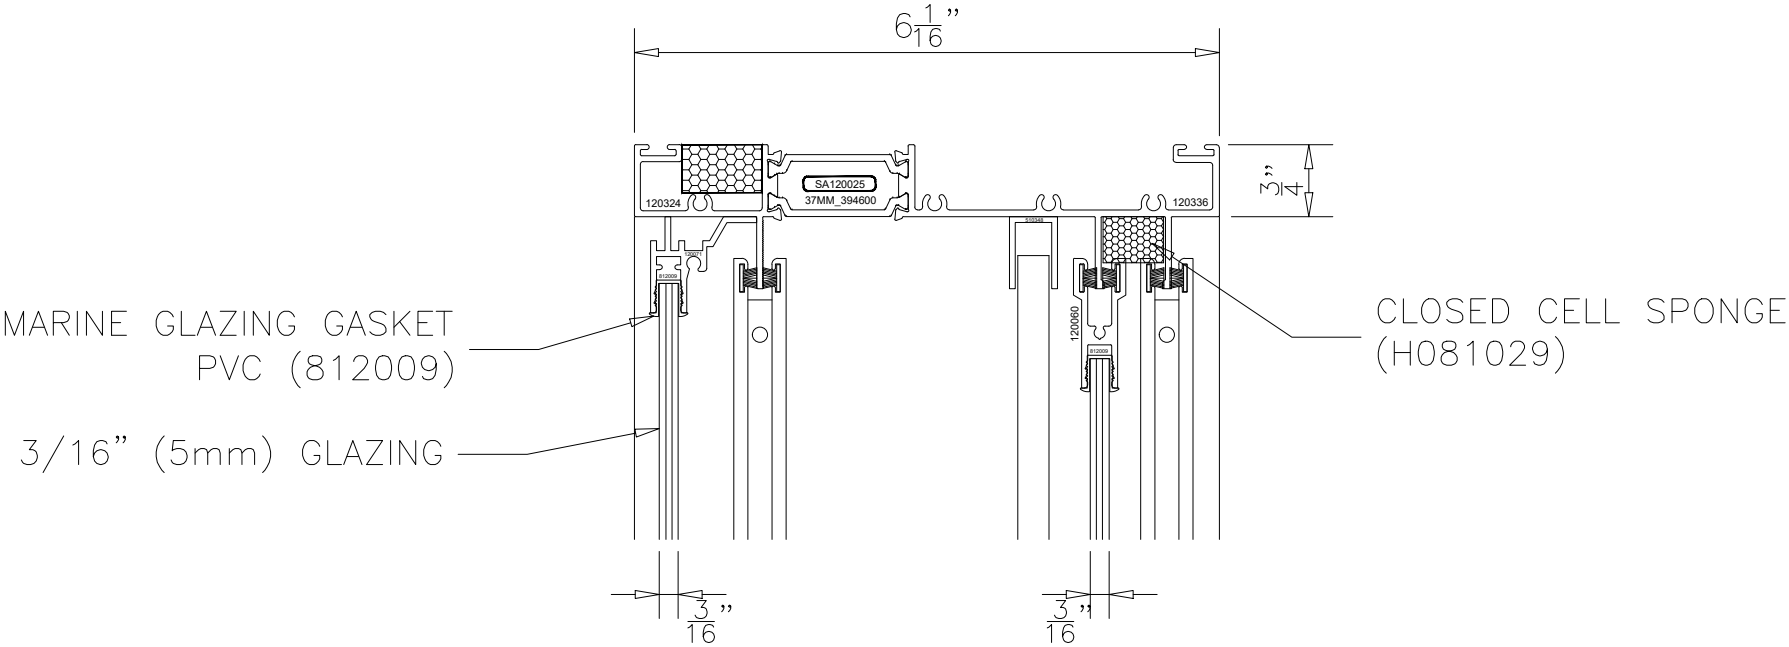


1250 6AR SLIDING WINDOW SERIES  
HEAD  
SCREEN IN-BETWEEN SASH  
STYLE A

1250 6AR HORIZONTAL SLIDING WINDOW SYSTEM STYLE A (SCREEN IN-BETWEEN)

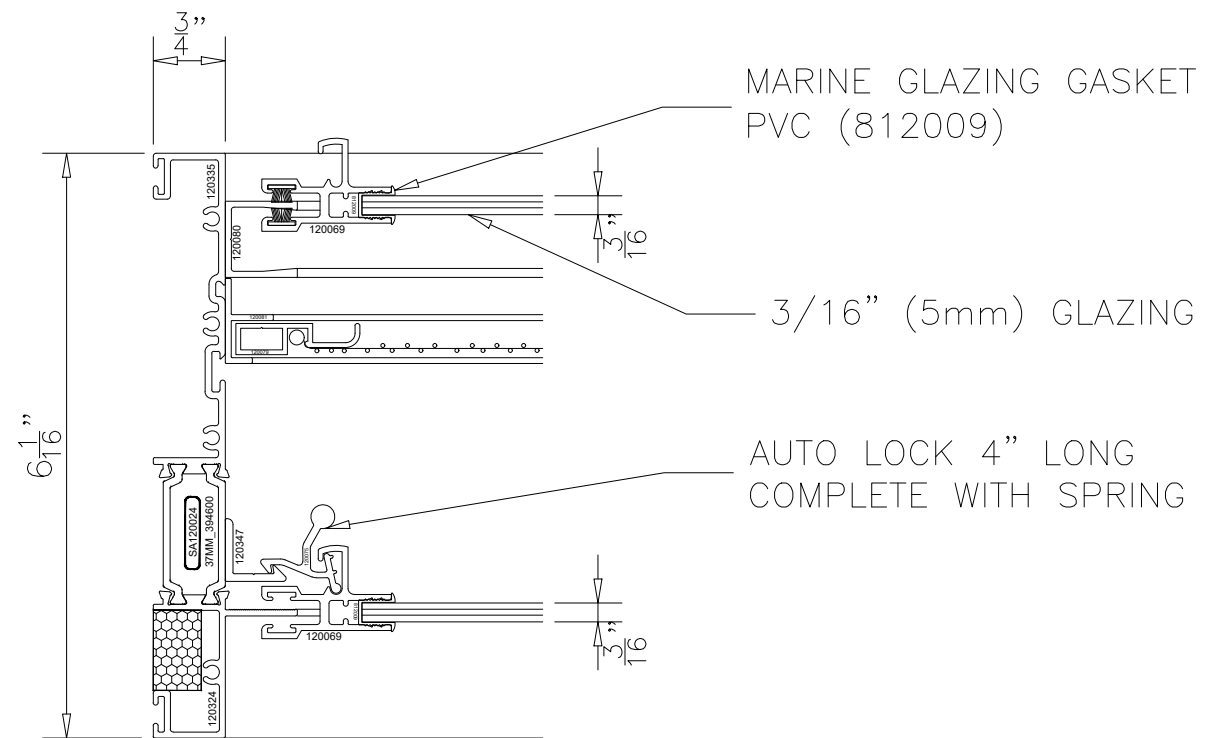

1250 6AR SLIDING WINDOW SERIES  
LEFT JAMB  
SCREEN IN-BETWEEN SASH  
STYLE A


1250 6AR HORIZONTAL SLIDING WINDOW SYSTEM STYLE A (SCREEN IN-BETWEEN)

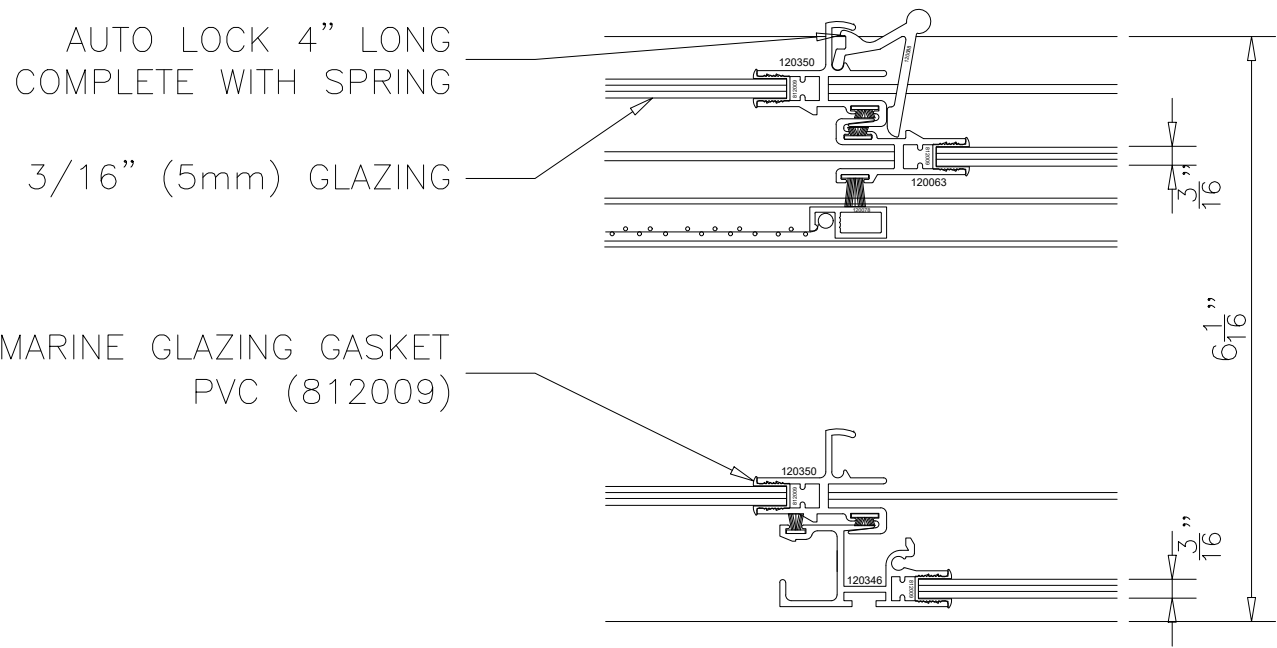

1250 6AR SLIDING WINDOW SERIES  
STANDARD INTERLOCK  
SCREEN IN-BETWEEN SASH  
STYLE A




1250 6AR HORIZONTAL SLIDING WINDOW SYSTEM STYLE A (SCREEN IN-BETWEEN)

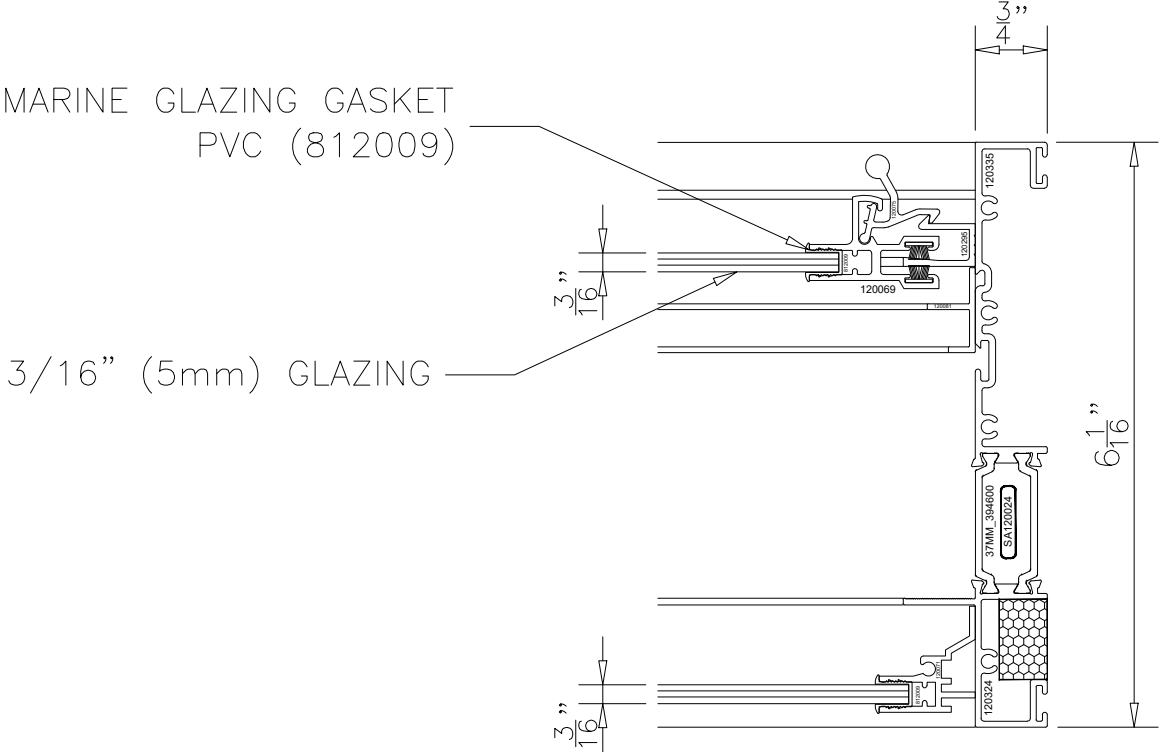


1250 6AR SLIDING WINDOW SERIES  
RIGHT JAMB  
SCREEN IN-BETWEEN SASH  
STYLE A

1250 6AR HORIZONTAL SLIDING WINDOW SYSTEM STYLE A (SCREEN IN-BETWEEN)

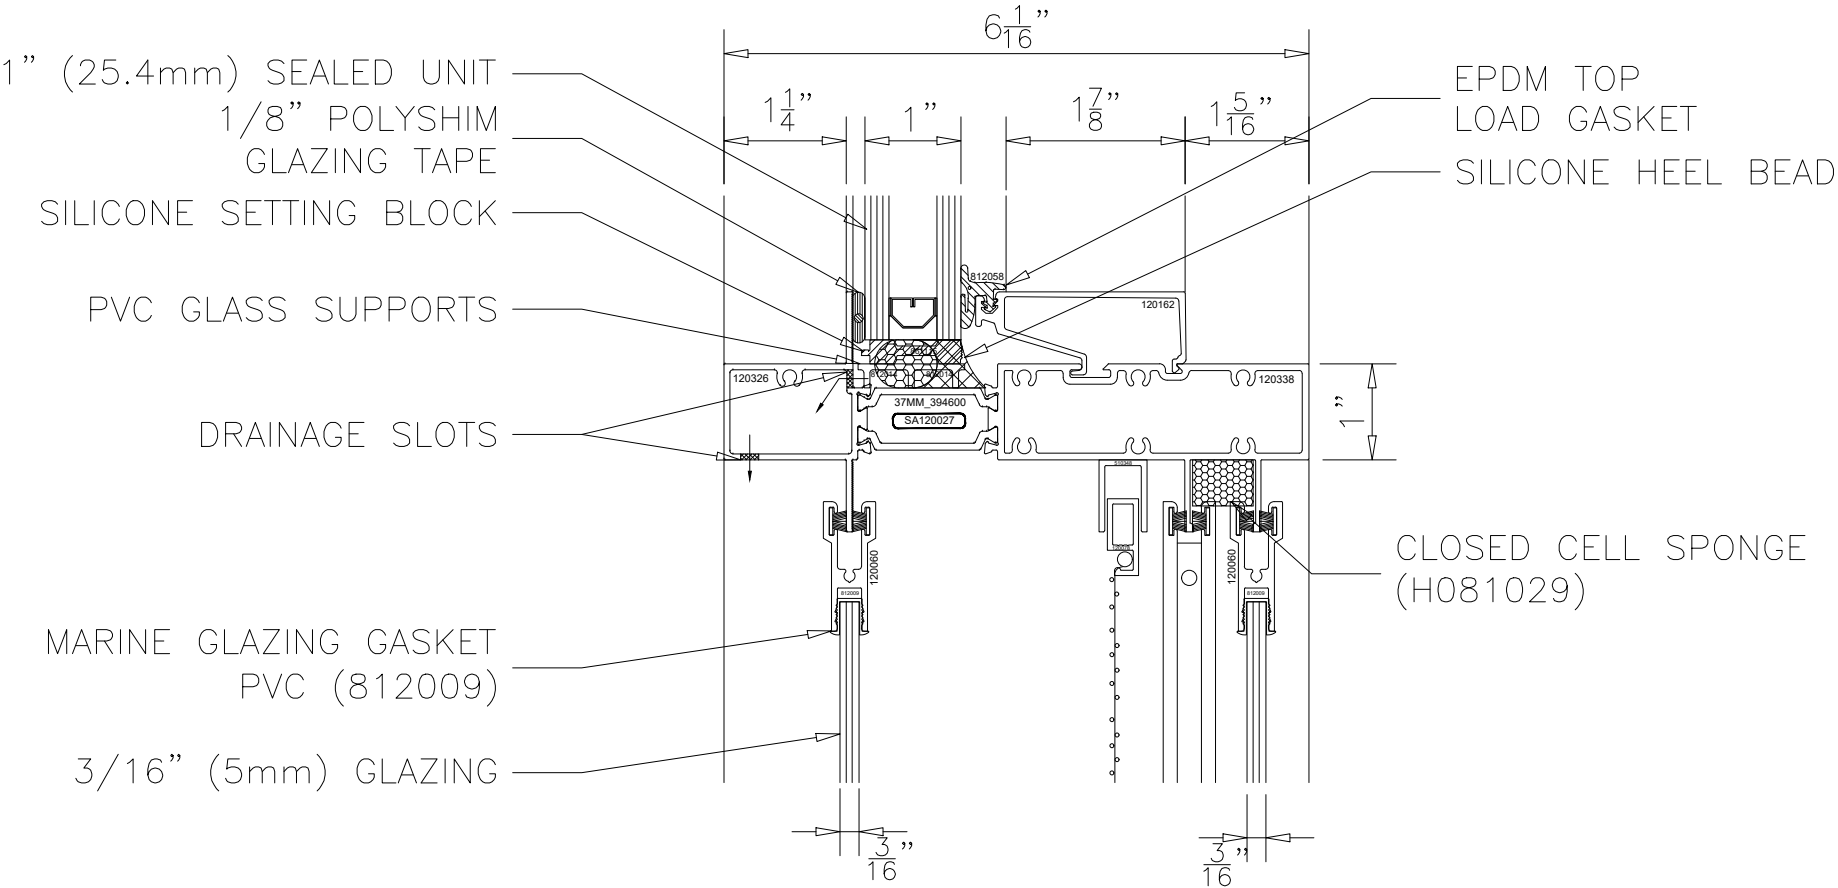


1250 6AR SLIDING WINDOW SERIES  
INTERMEDIATE HORIZONTAL  
SCREEN IN-BETWEEN SASH  
STYLE A

1250 6AR HORIZONTAL SLIDING WINDOW SYSTEM STYLE A (SCREEN IN-BETWEEN)

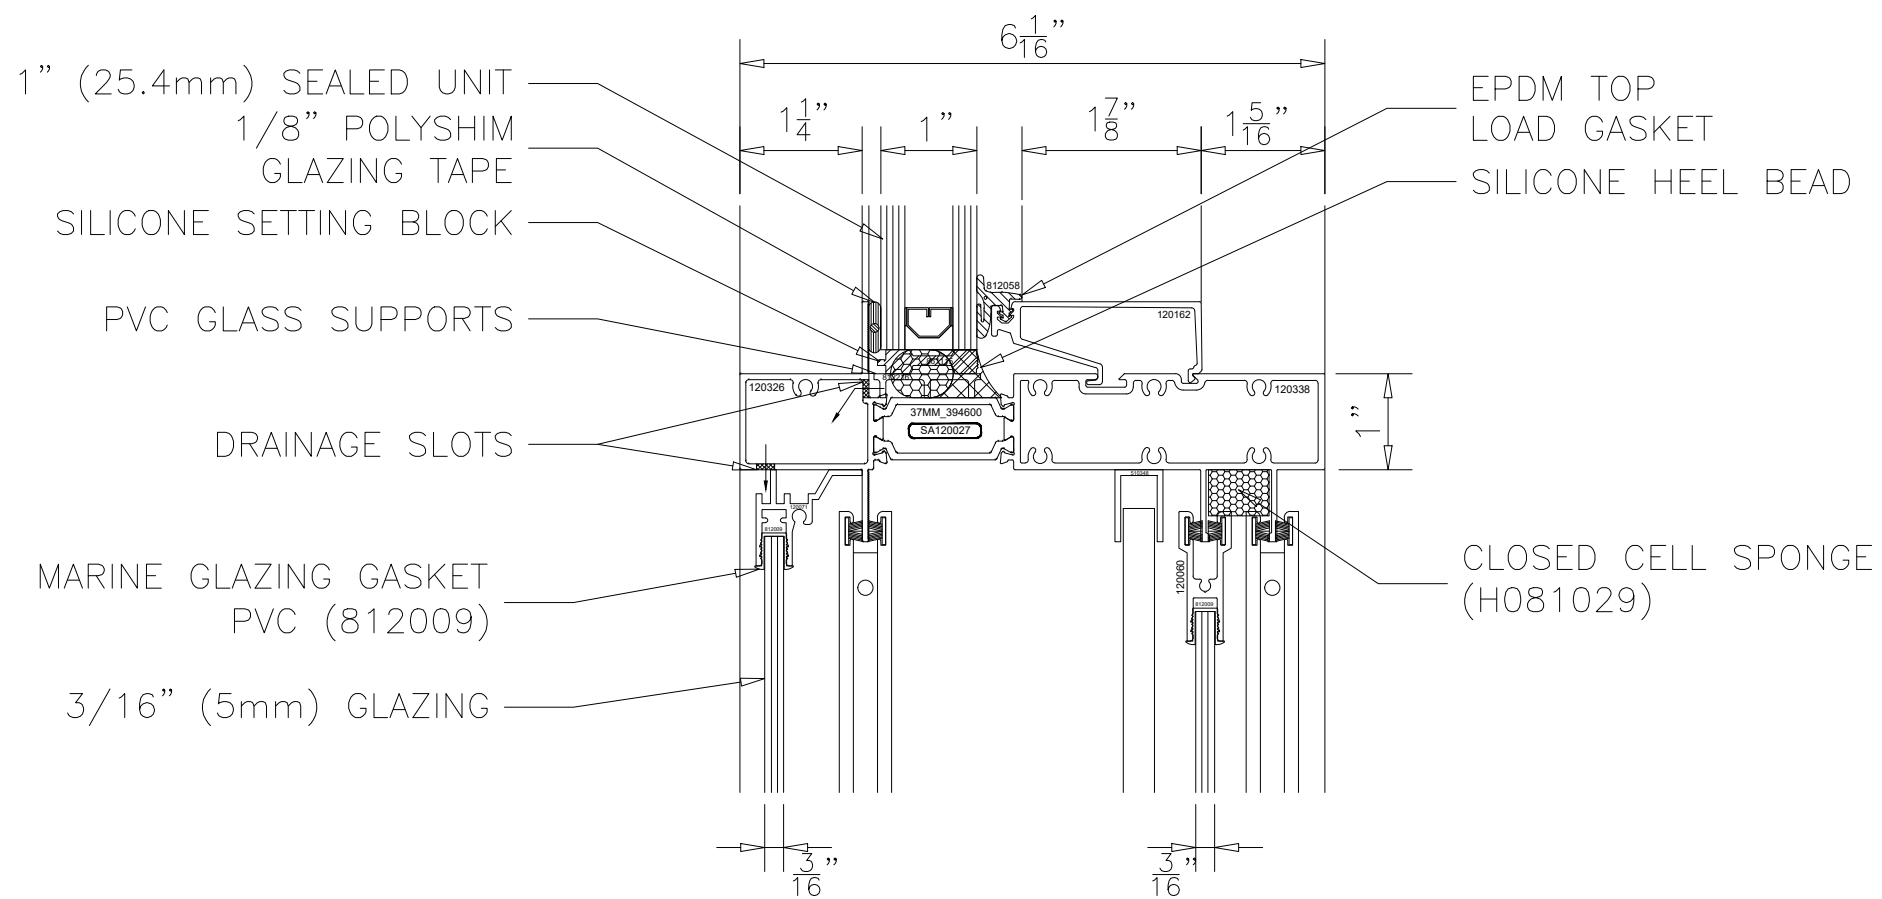


1250 6AR SLIDING WINDOW SERIES  
INTERMEDIATE HORIZONTAL  
SCREEN IN-BETWEEN SASH  
STYLE A

1250 6AR HORIZONTAL SLIDING WINDOW SYSTEM STYLE A (SCREEN IN-BETWEEN)

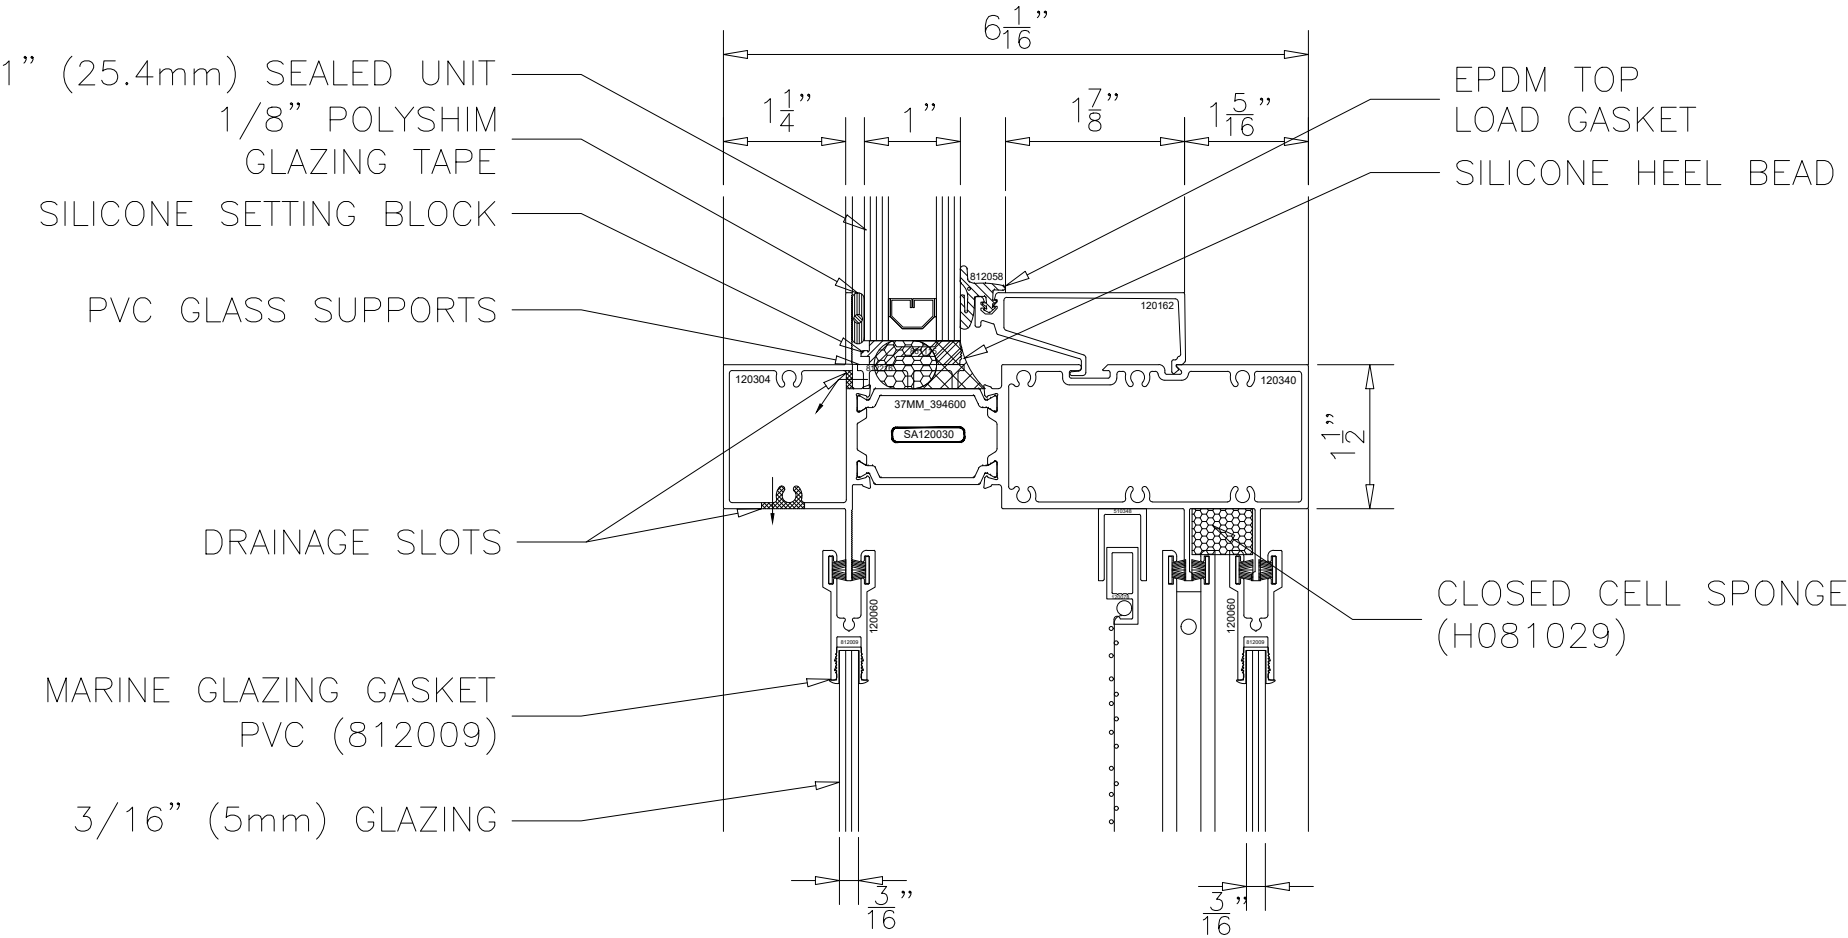


1250 6AR SLIDING WINDOW SERIES  
HEAVY DUTY INTERMEDIATE HORIZONTAL  
SCREEN IN-BETWEEN SASH  
STYLE A


1250 6AR HORIZONTAL SLIDING WINDOW SYSTEM STYLE A (SCREEN IN-BETWEEN)

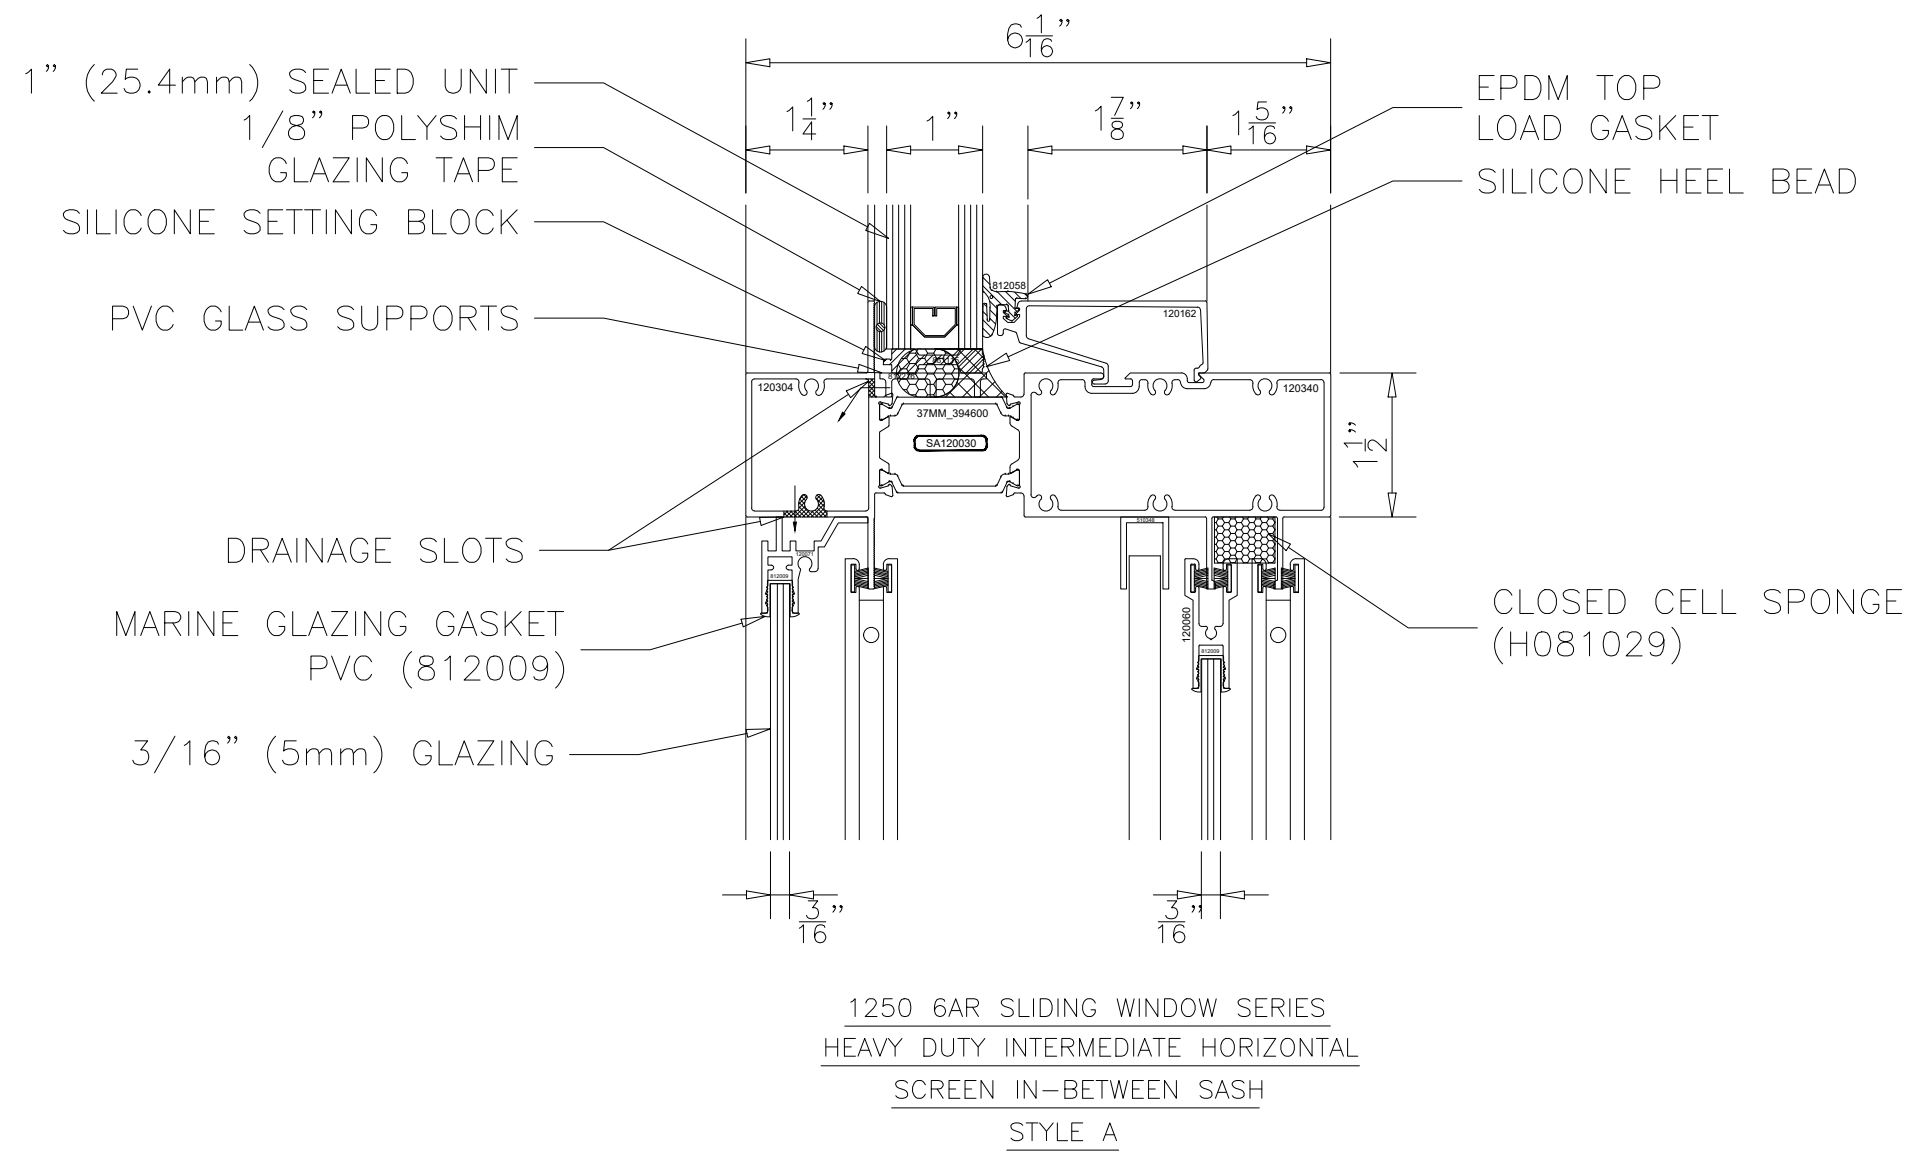


1250 6AR HORIZONTAL SLIDING WINDOW SYSTEM STYLE A (SCREEN IN-BETWEEN)

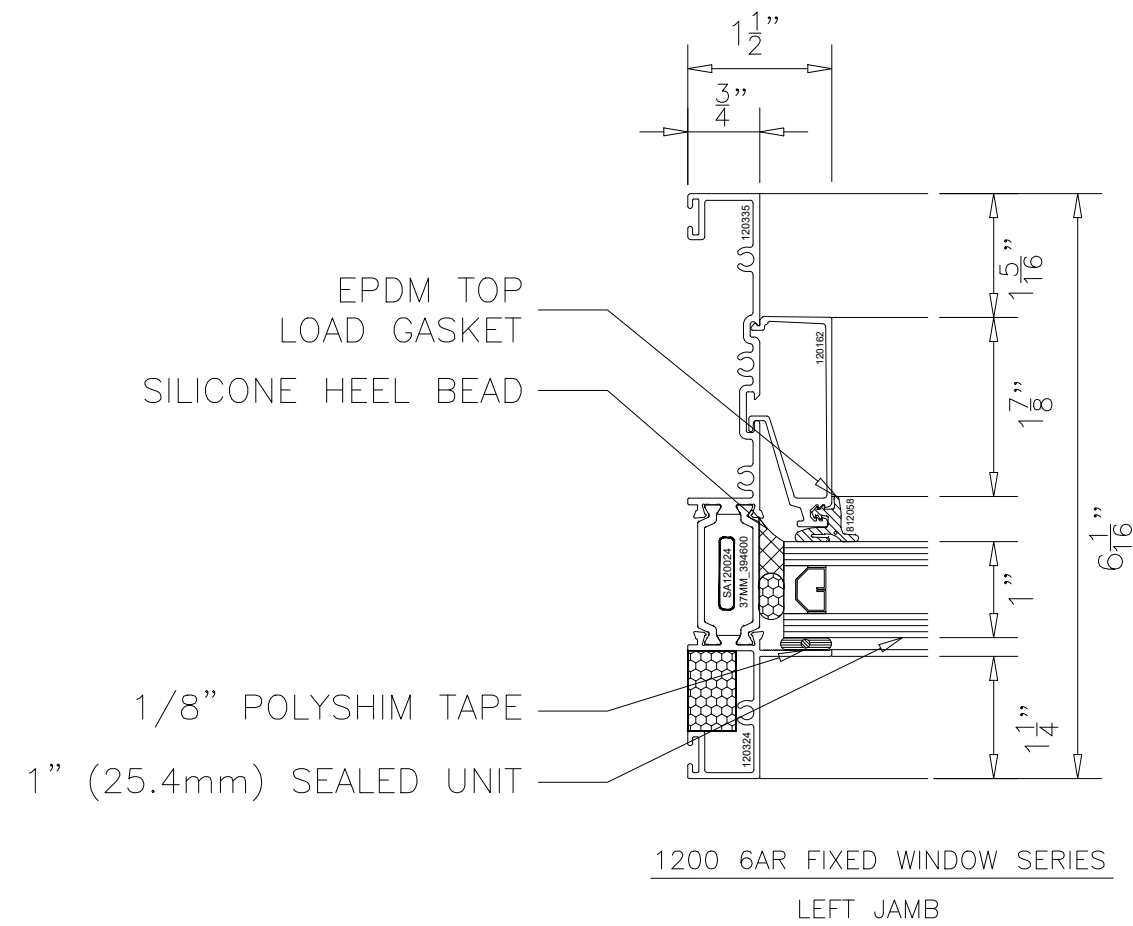

1250 6AR HORIZONTAL SLIDING WINDOW SYSTEM STYLE A (SCREEN IN-BETWEEN)

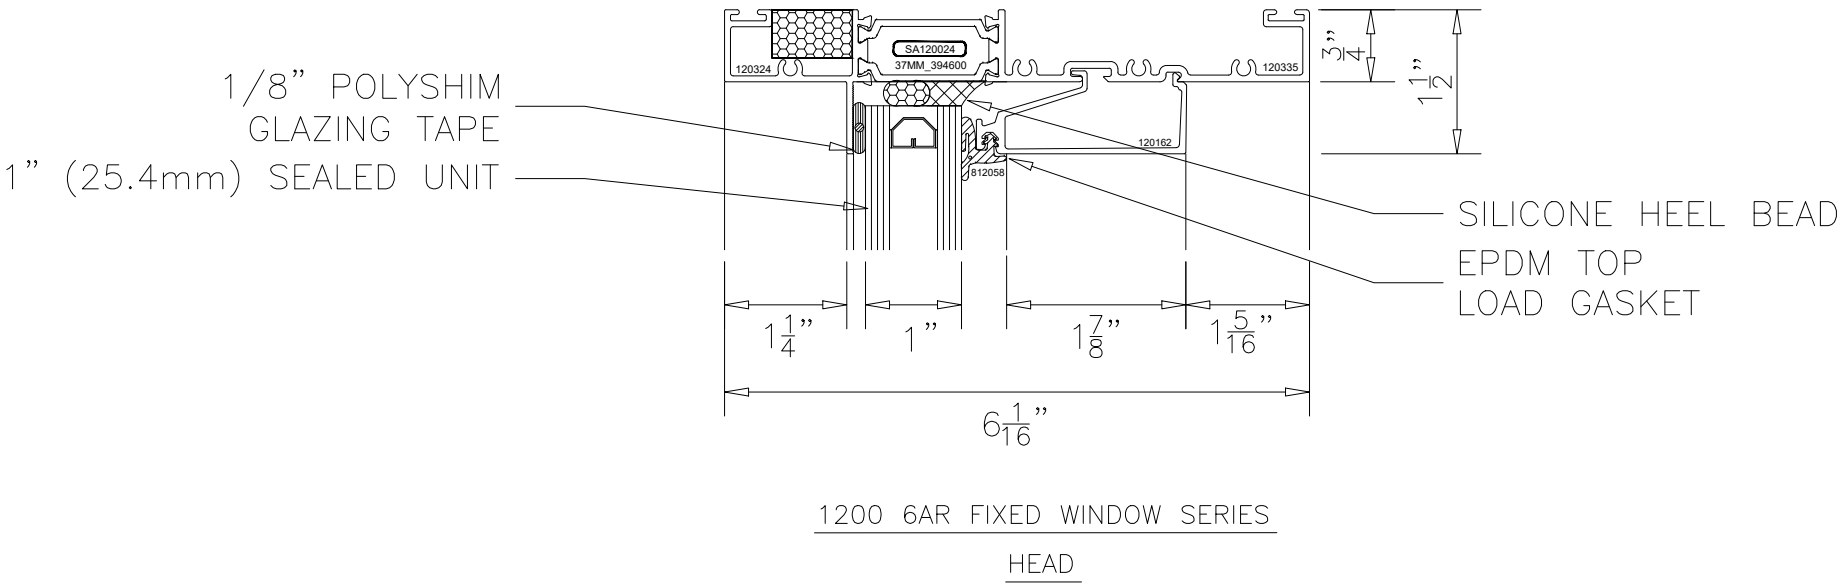


1250 6AR HORIZONTAL SLIDING WINDOW SYSTEM STYLE A (SCREEN IN-BETWEEN)

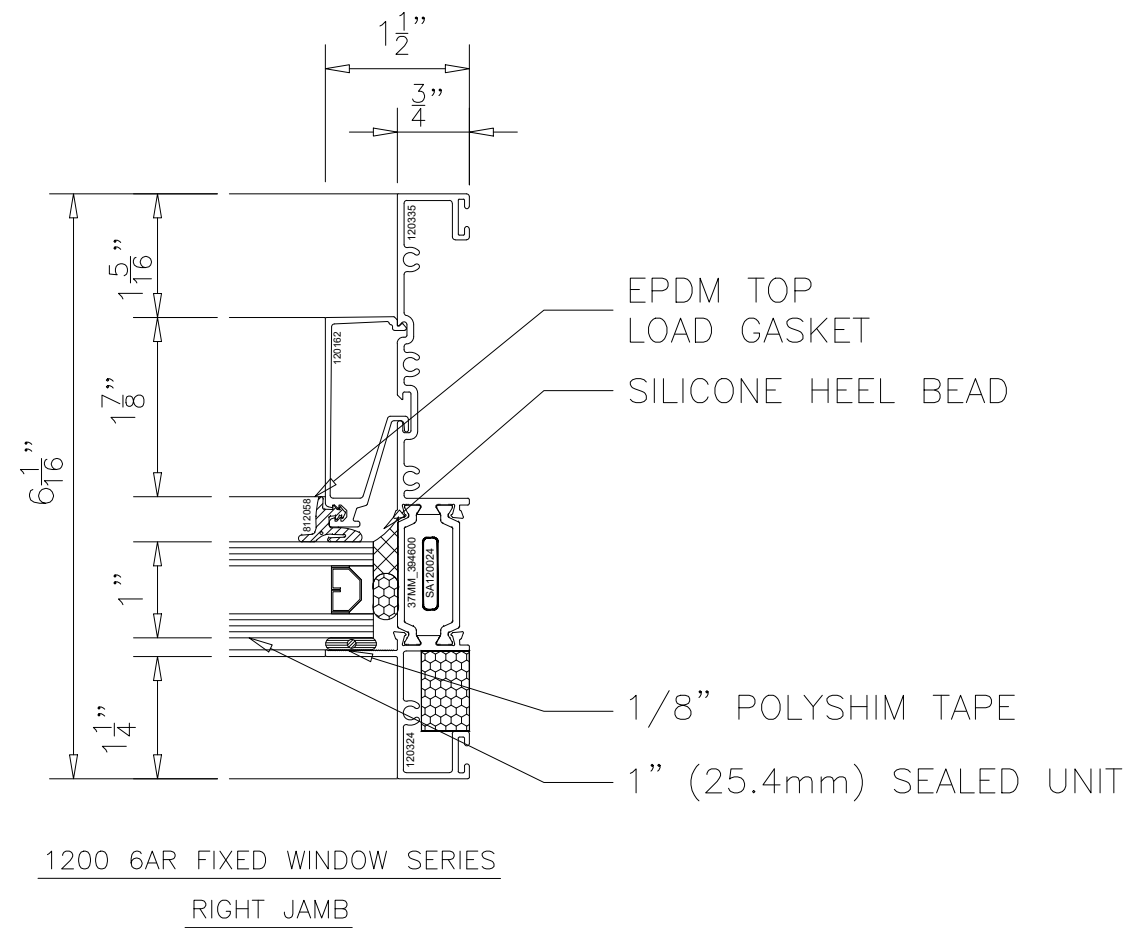




1250 6AR HORIZONTAL SLIDING WINDOW SYSTEM STYLE A (SCREEN IN-BETWEEN)

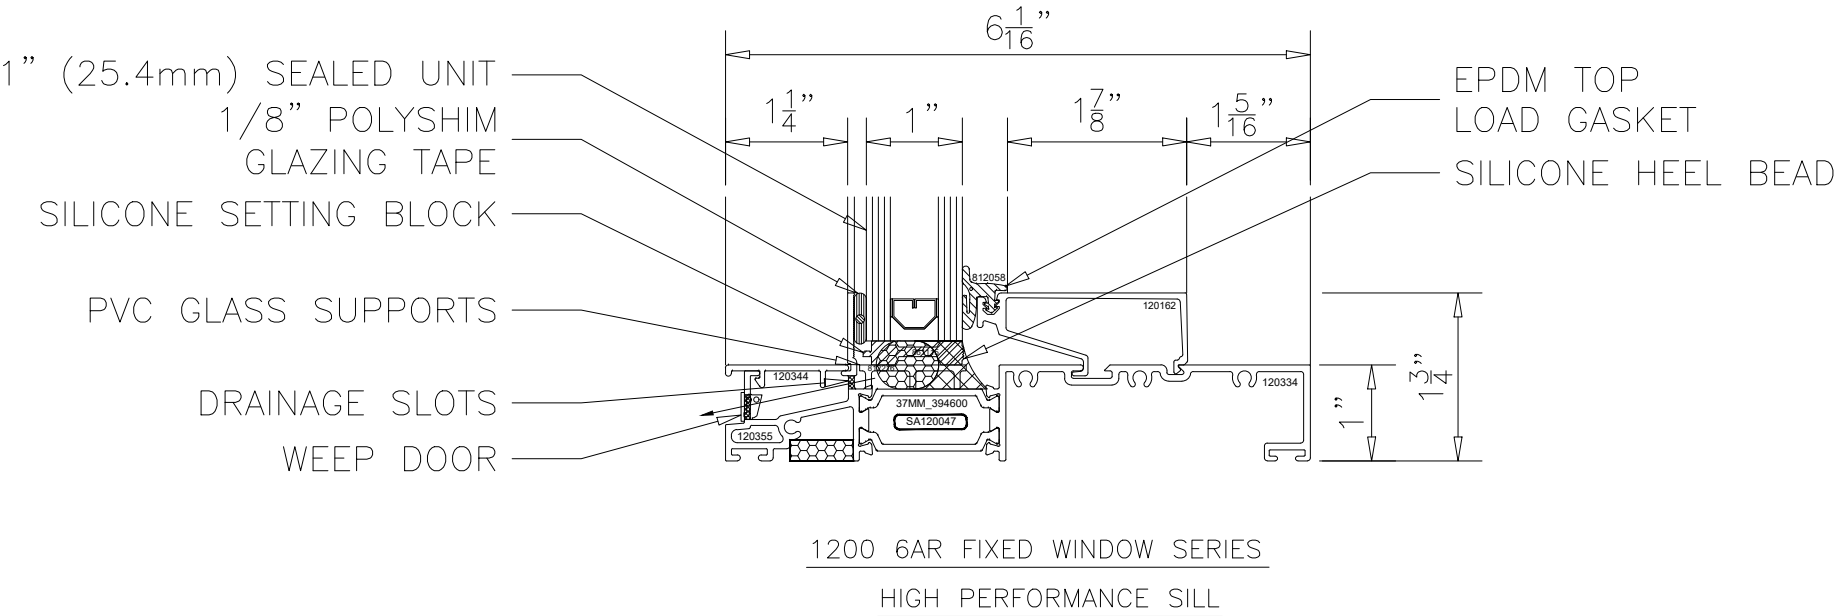


1250 6AR HORIZONTAL SLIDING WINDOW SYSTEM STYLE A (SCREEN IN-BETWEEN)

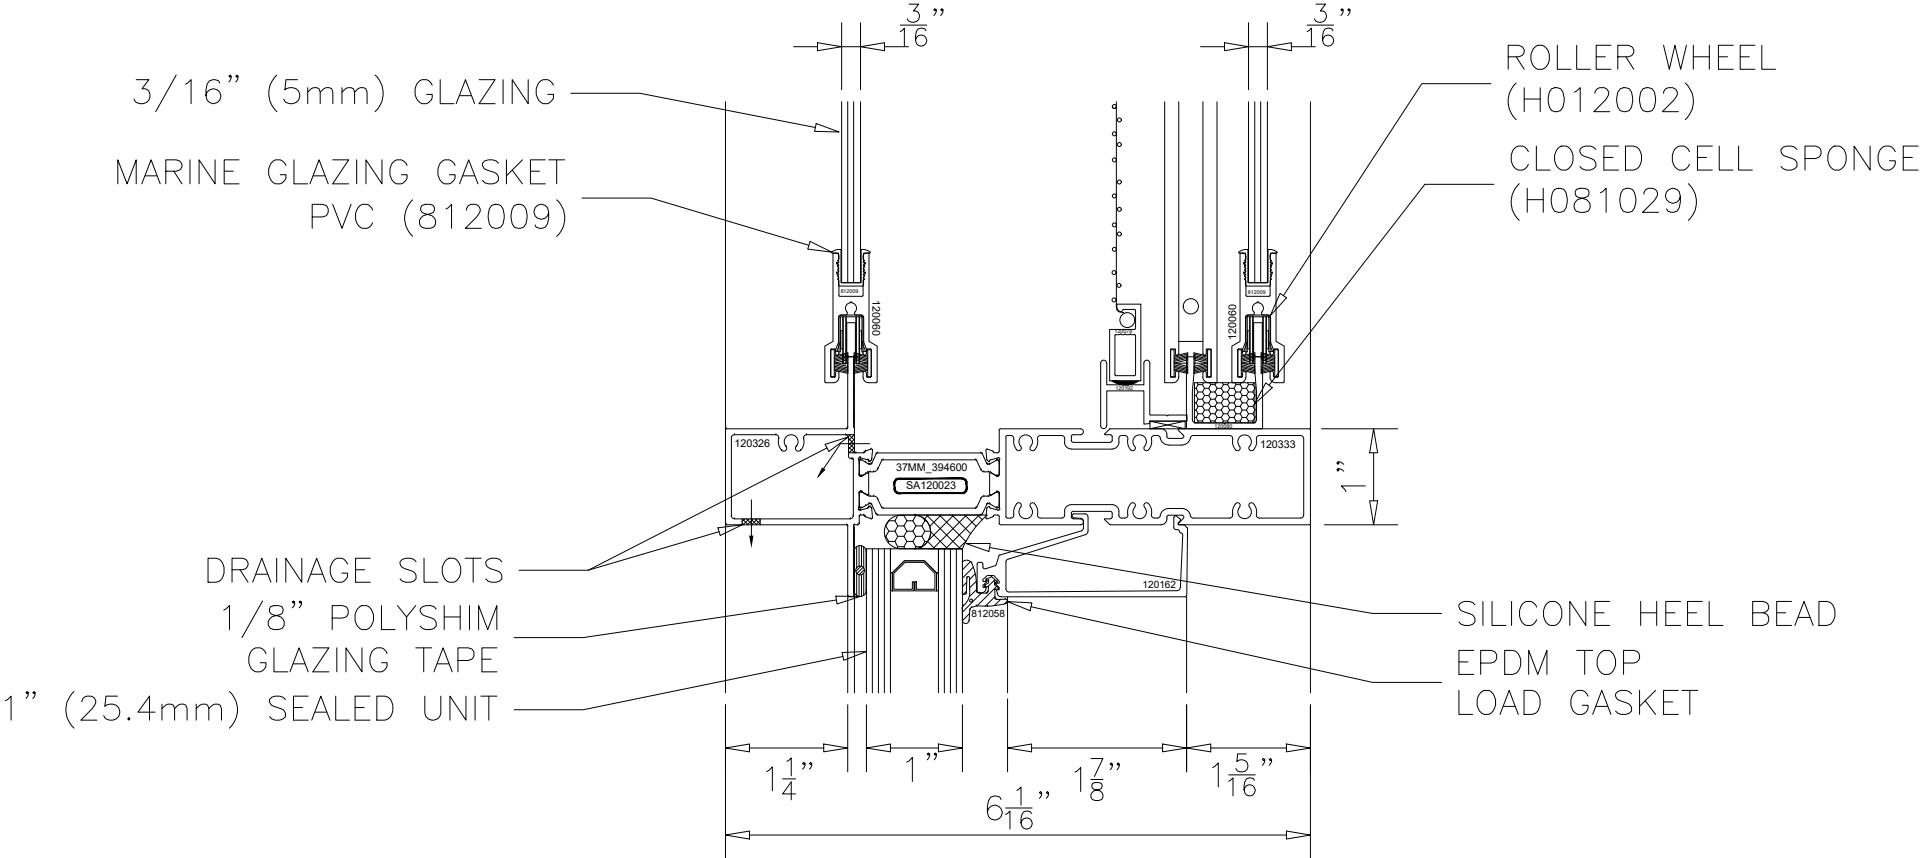


1250 6AR SLIDING WINDOW SERIES  
INTERMEDIATE HORIZONTAL  
SCREEN IN-BETWEEN SASH  
STYLE A

1250 6AR HORIZONTAL SLIDING WINDOW SYSTEM STYLE A (SCREEN IN-BETWEEN)

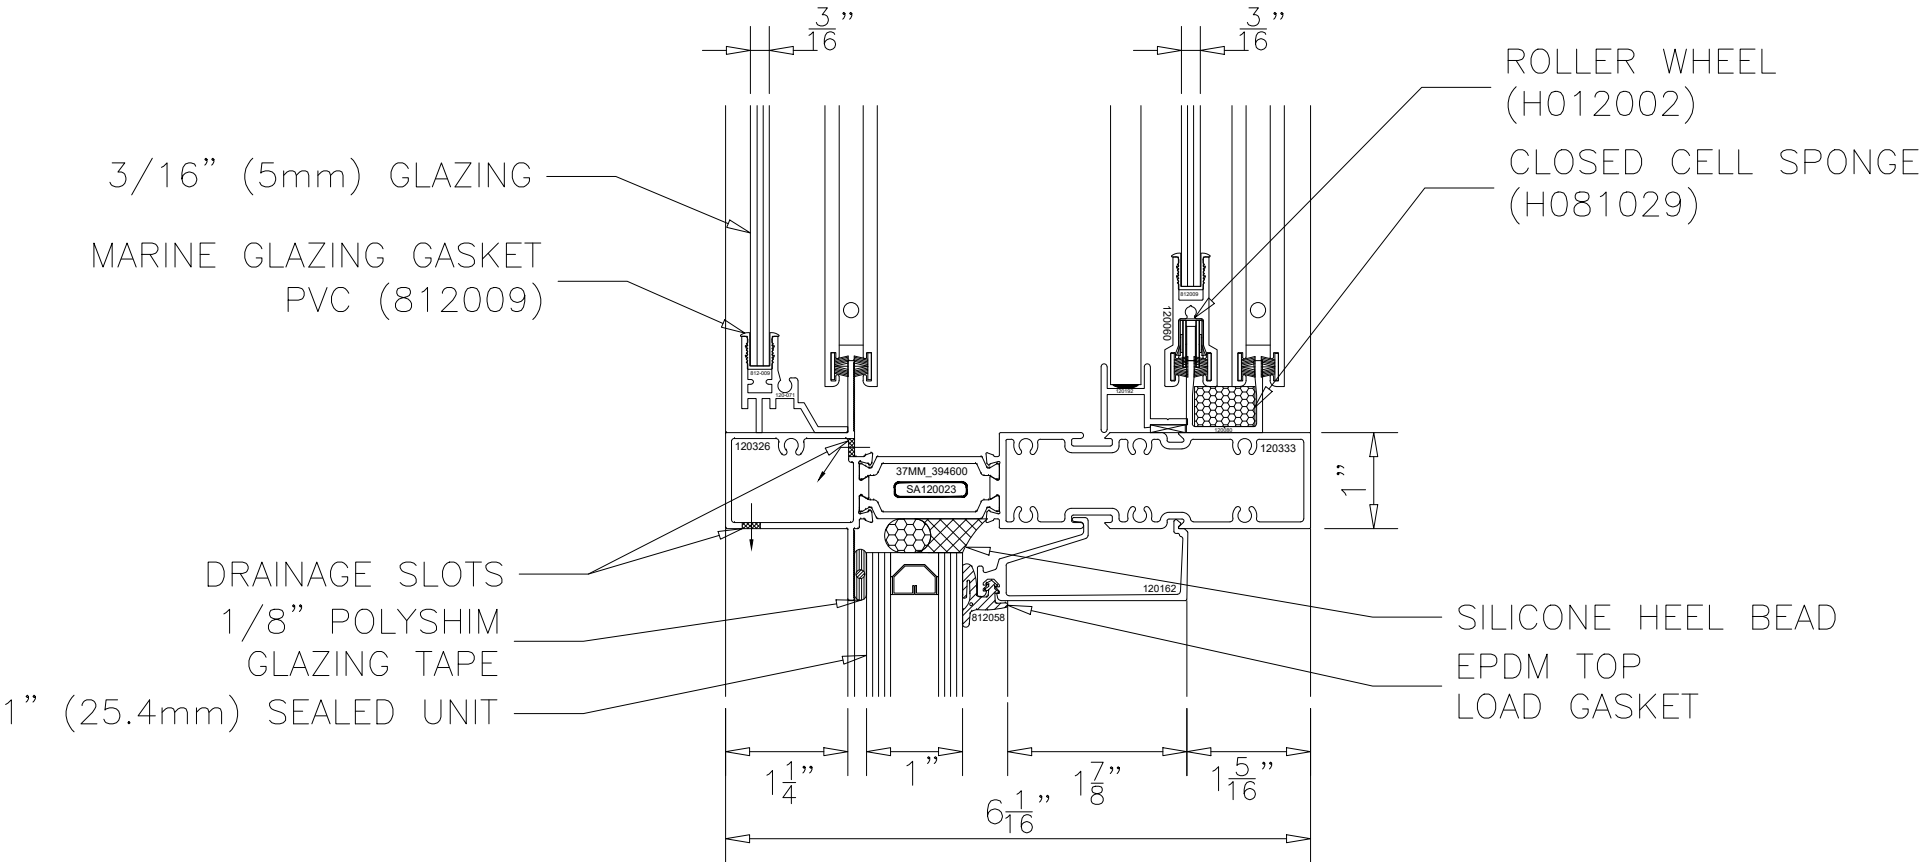


1250 6AR SLIDING WINDOW SERIES  
INTERMEDIATE HORIZONTAL  
SCREEN IN-BETWEEN SASH  
STYLE A

1250 6AR HORIZONTAL SLIDING WINDOW SYSTEM STYLE A (SCREEN IN-BETWEEN)

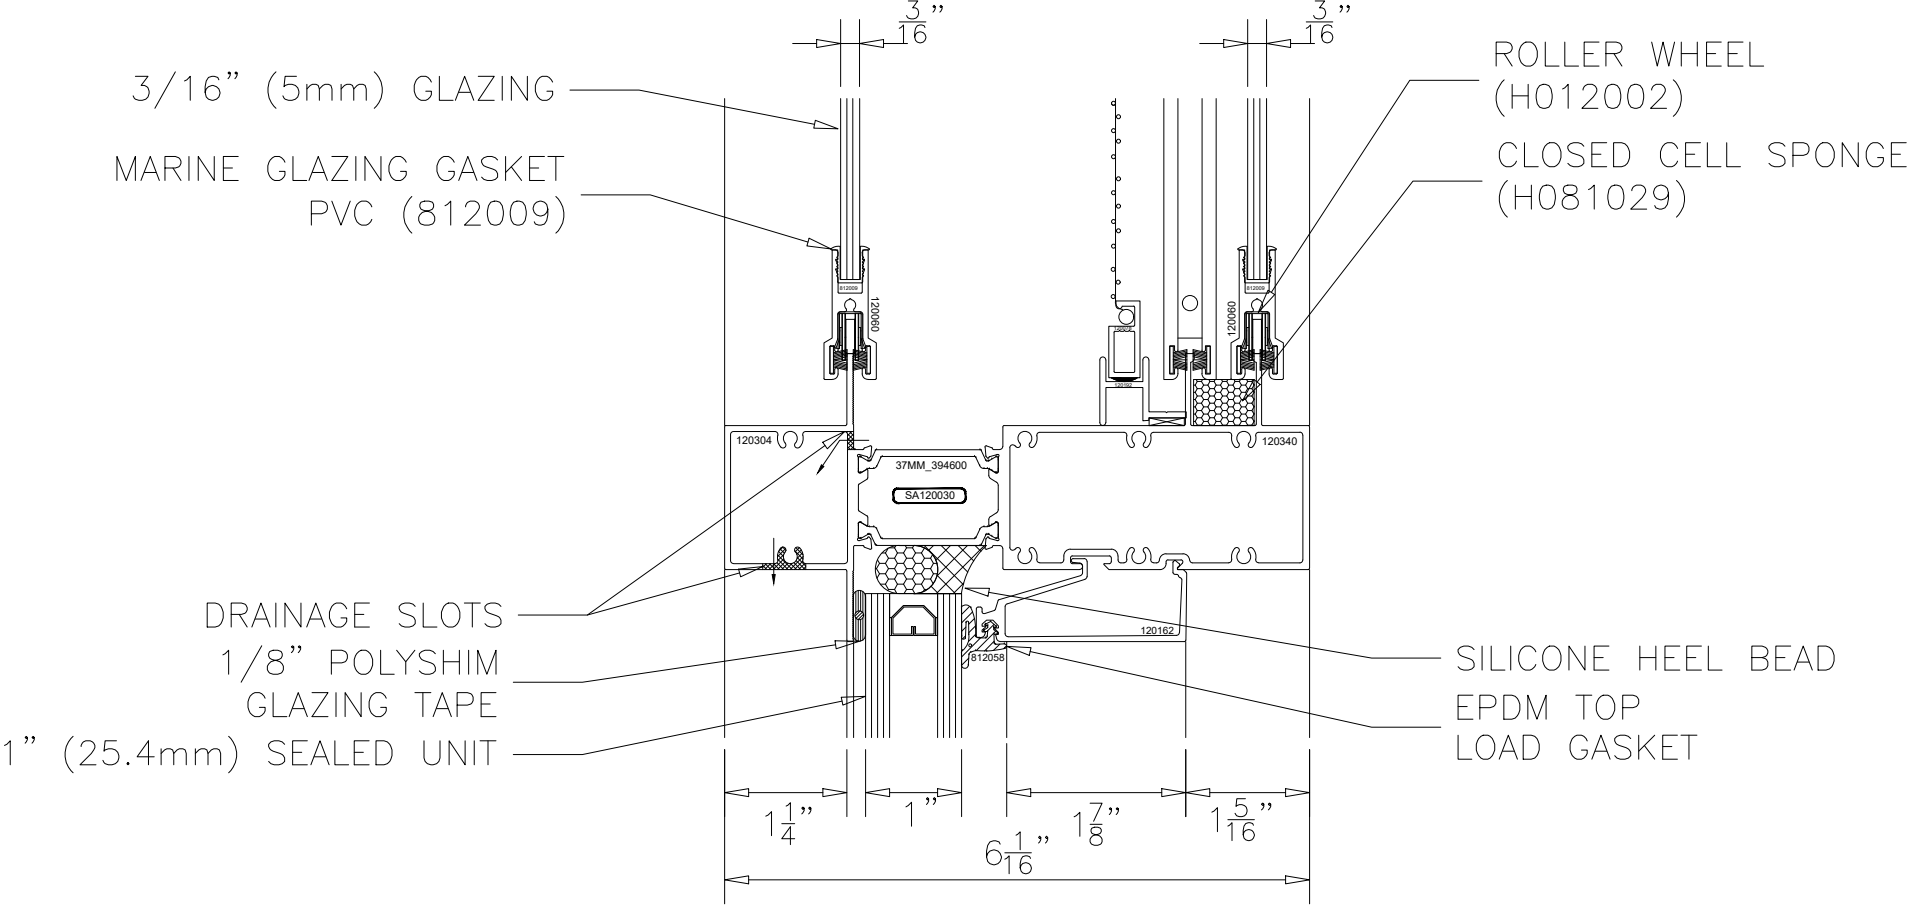


1250 6AR SLIDING WINDOW SERIES  
HEAVY DUTY INTERMEDIATE HORIZONTAL  
SCREEN IN-BETWEEN SASH  
STYLE A

1250 6AR HORIZONTAL SLIDING WINDOW SYSTEM STYLE A (SCREEN IN-BETWEEN)

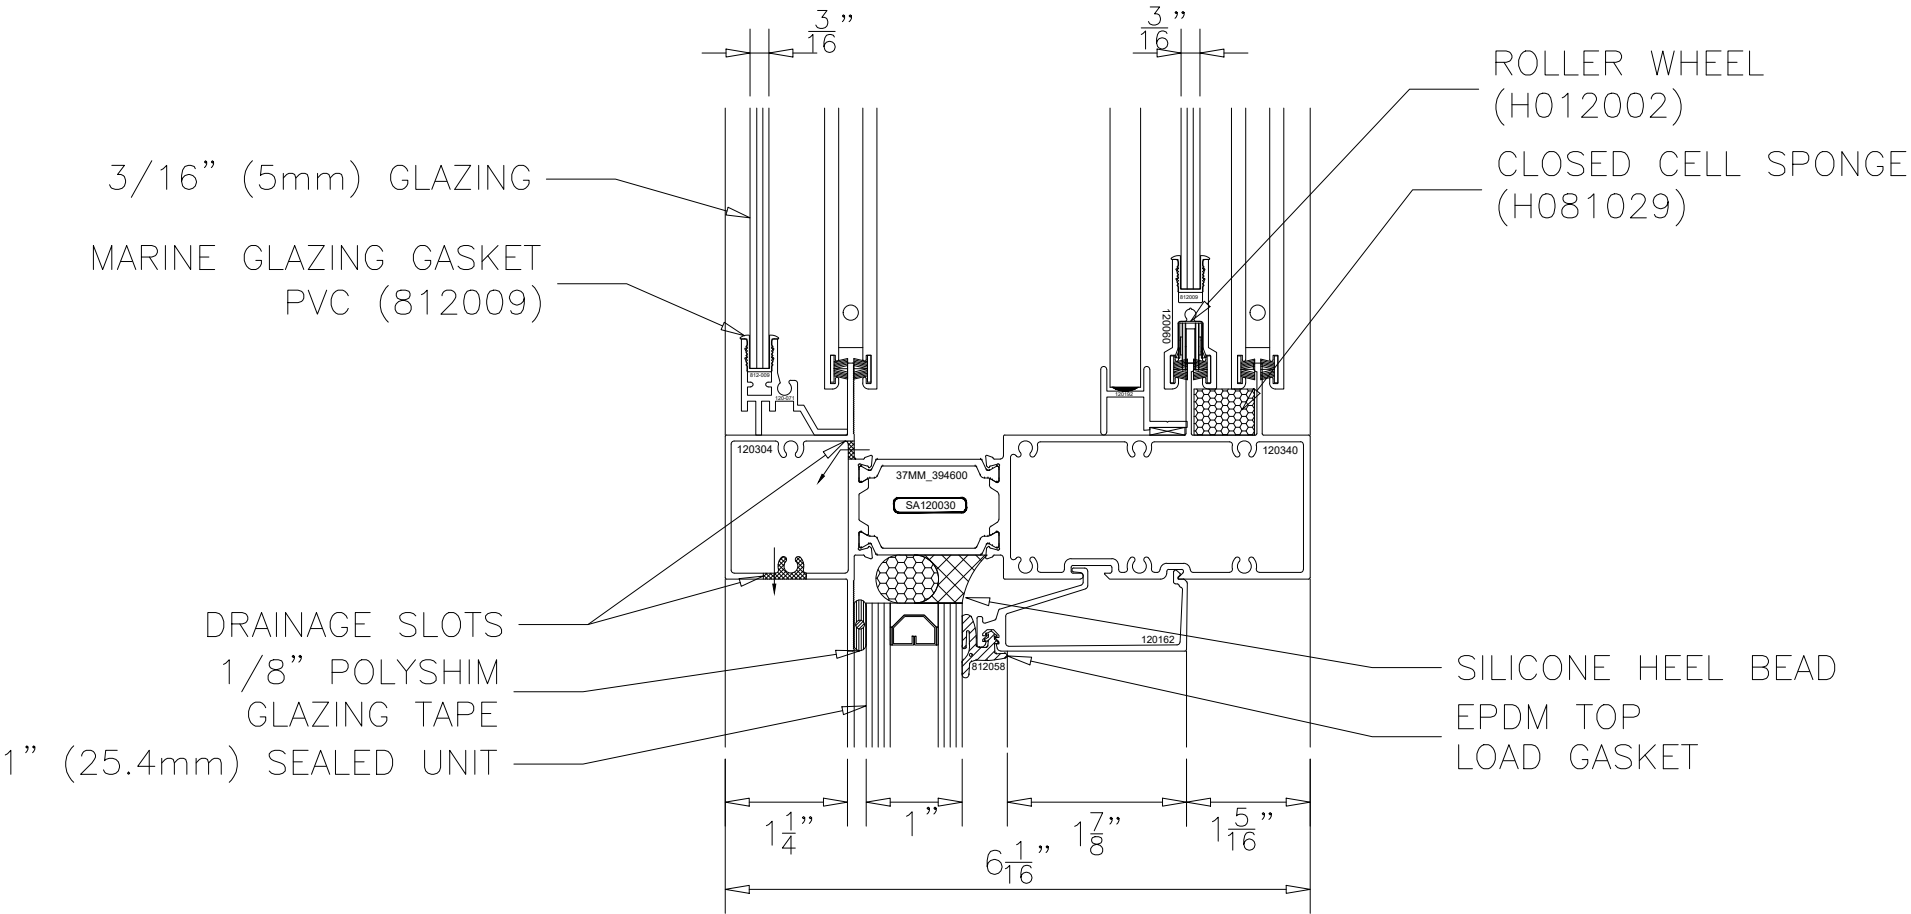


1250 6AR SLIDING WINDOW SERIES  
HEAVY DUTY INTERMEDIATE HORIZONTAL  
SCREEN IN-BETWEEN SASH  
STYLE A

1250 6AR HORIZONTAL SLIDING WINDOW SYSTEM STYLE A (SCREEN IN-BETWEEN)

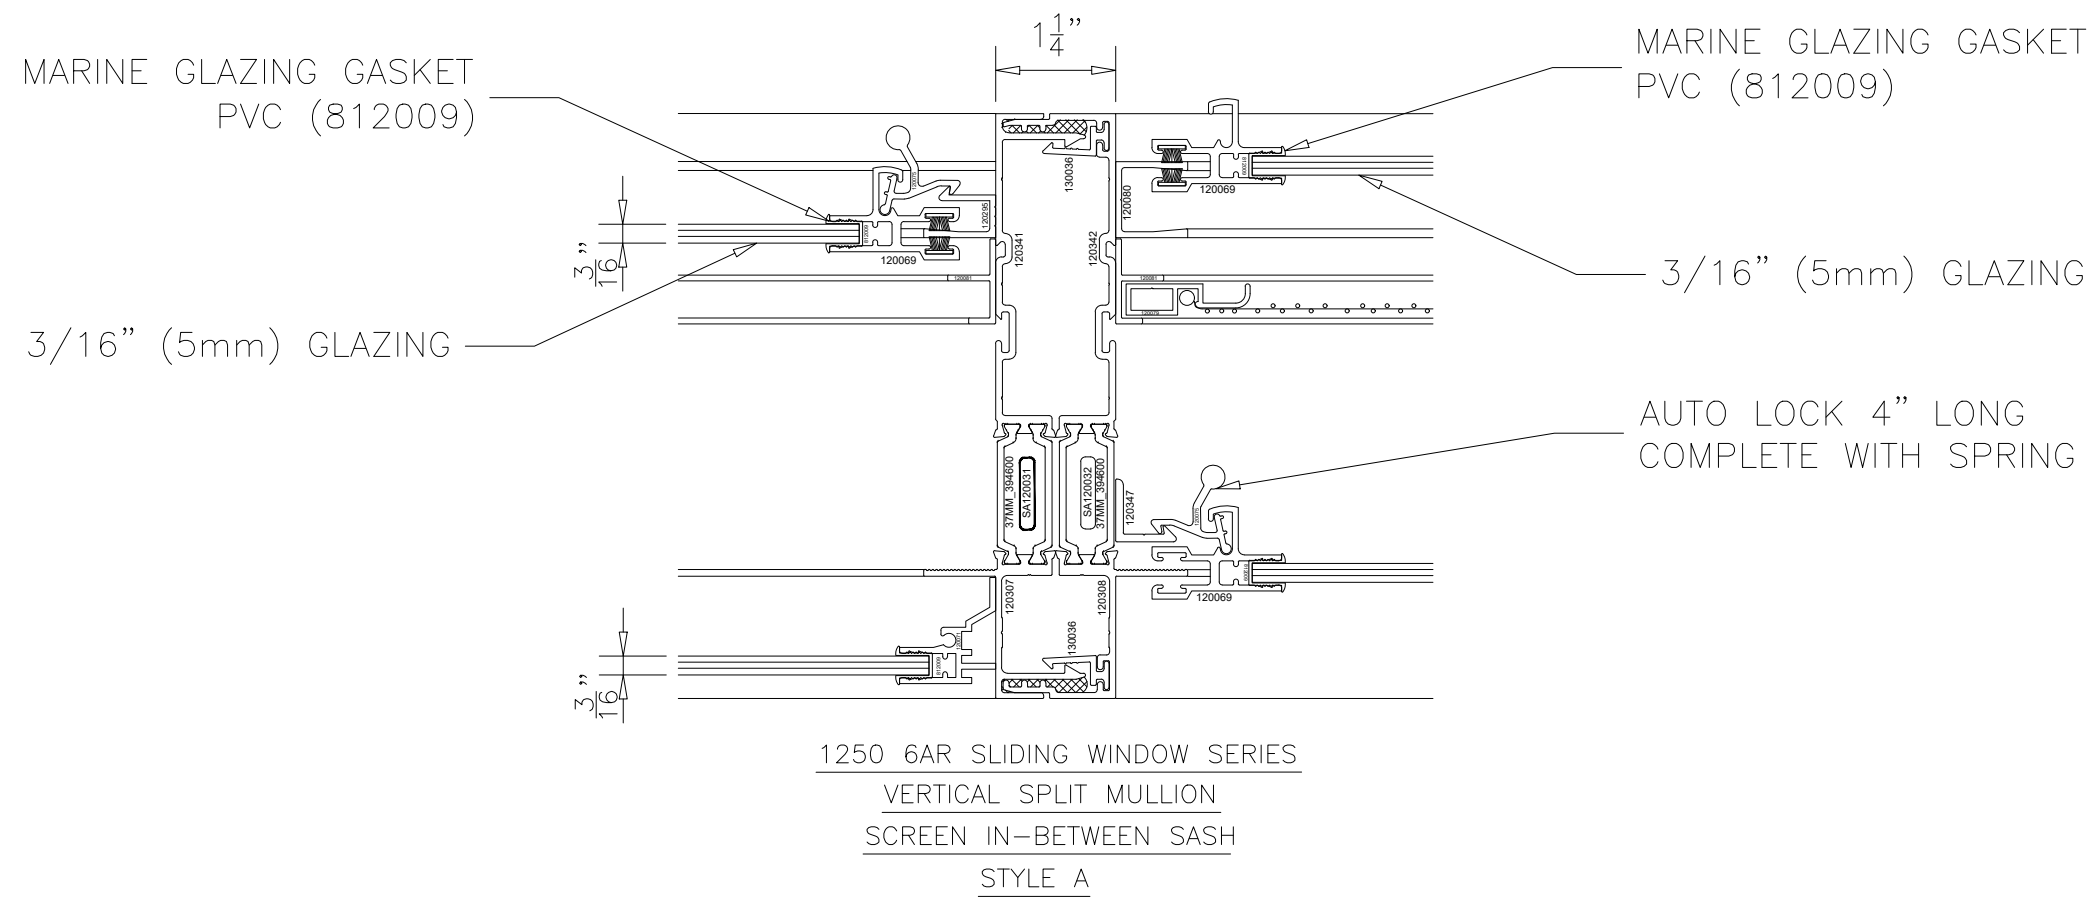


1250 6AR HORIZONTAL SLIDING WINDOW SYSTEM STYLE A (SCREEN IN-BETWEEN)

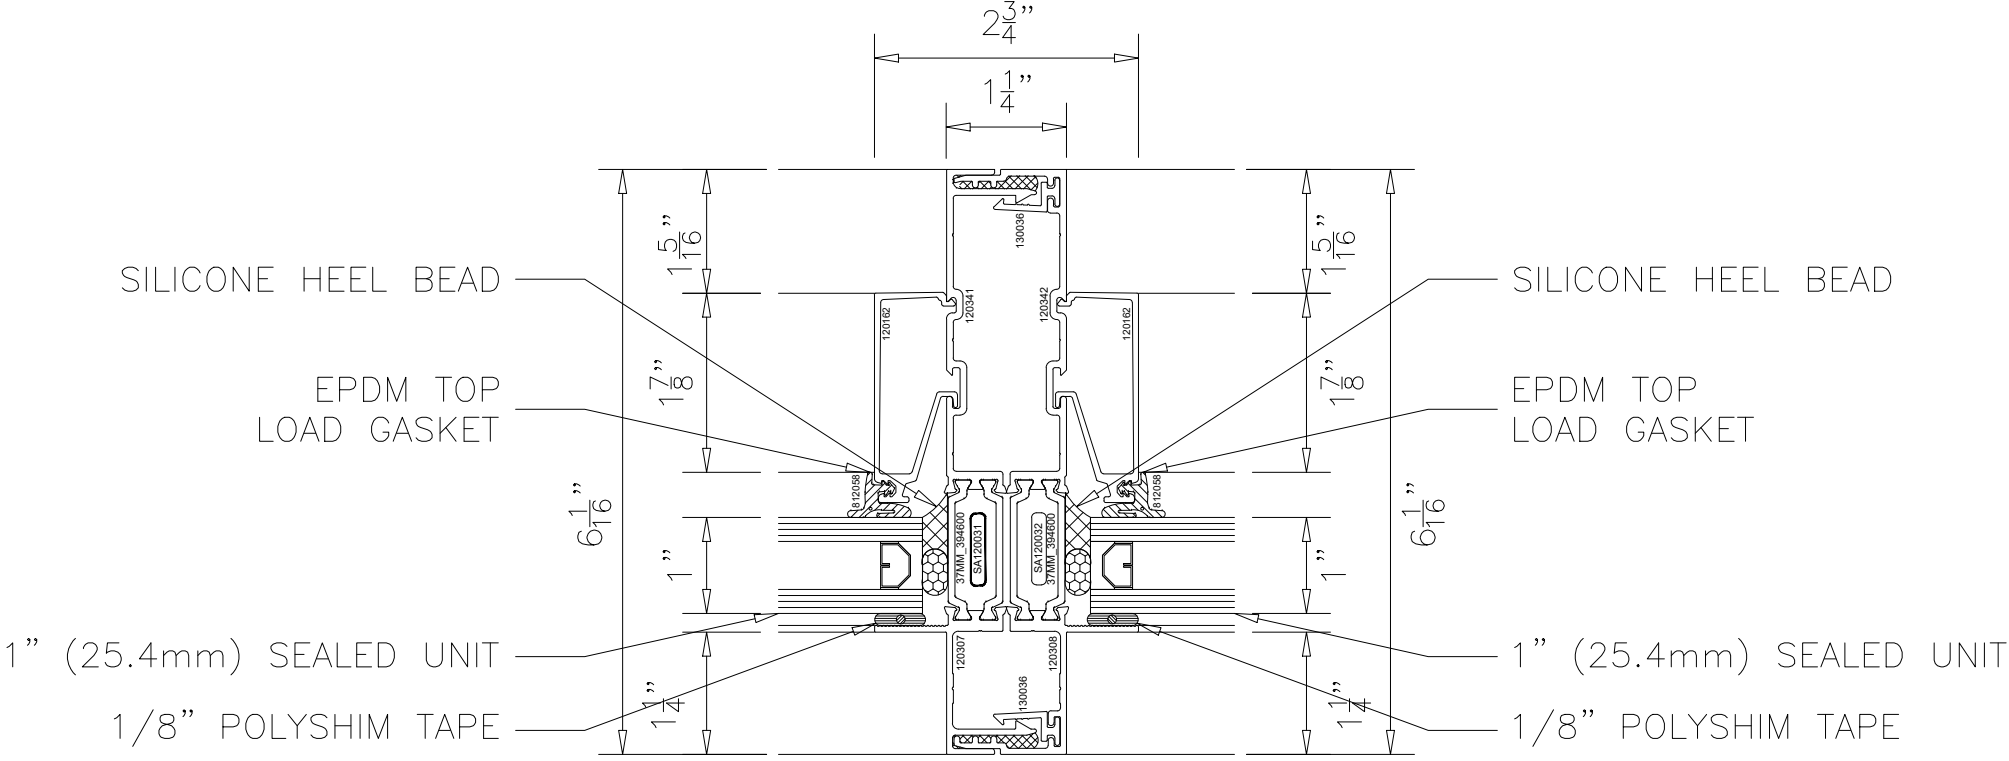


1200 6AR FIXED WINDOW SERIES  
VERTICAL SPLIT MULLION

1250 6AR HORIZONTAL SLIDING WINDOW SYSTEM STYLE A (SCREEN IN-BETWEEN)

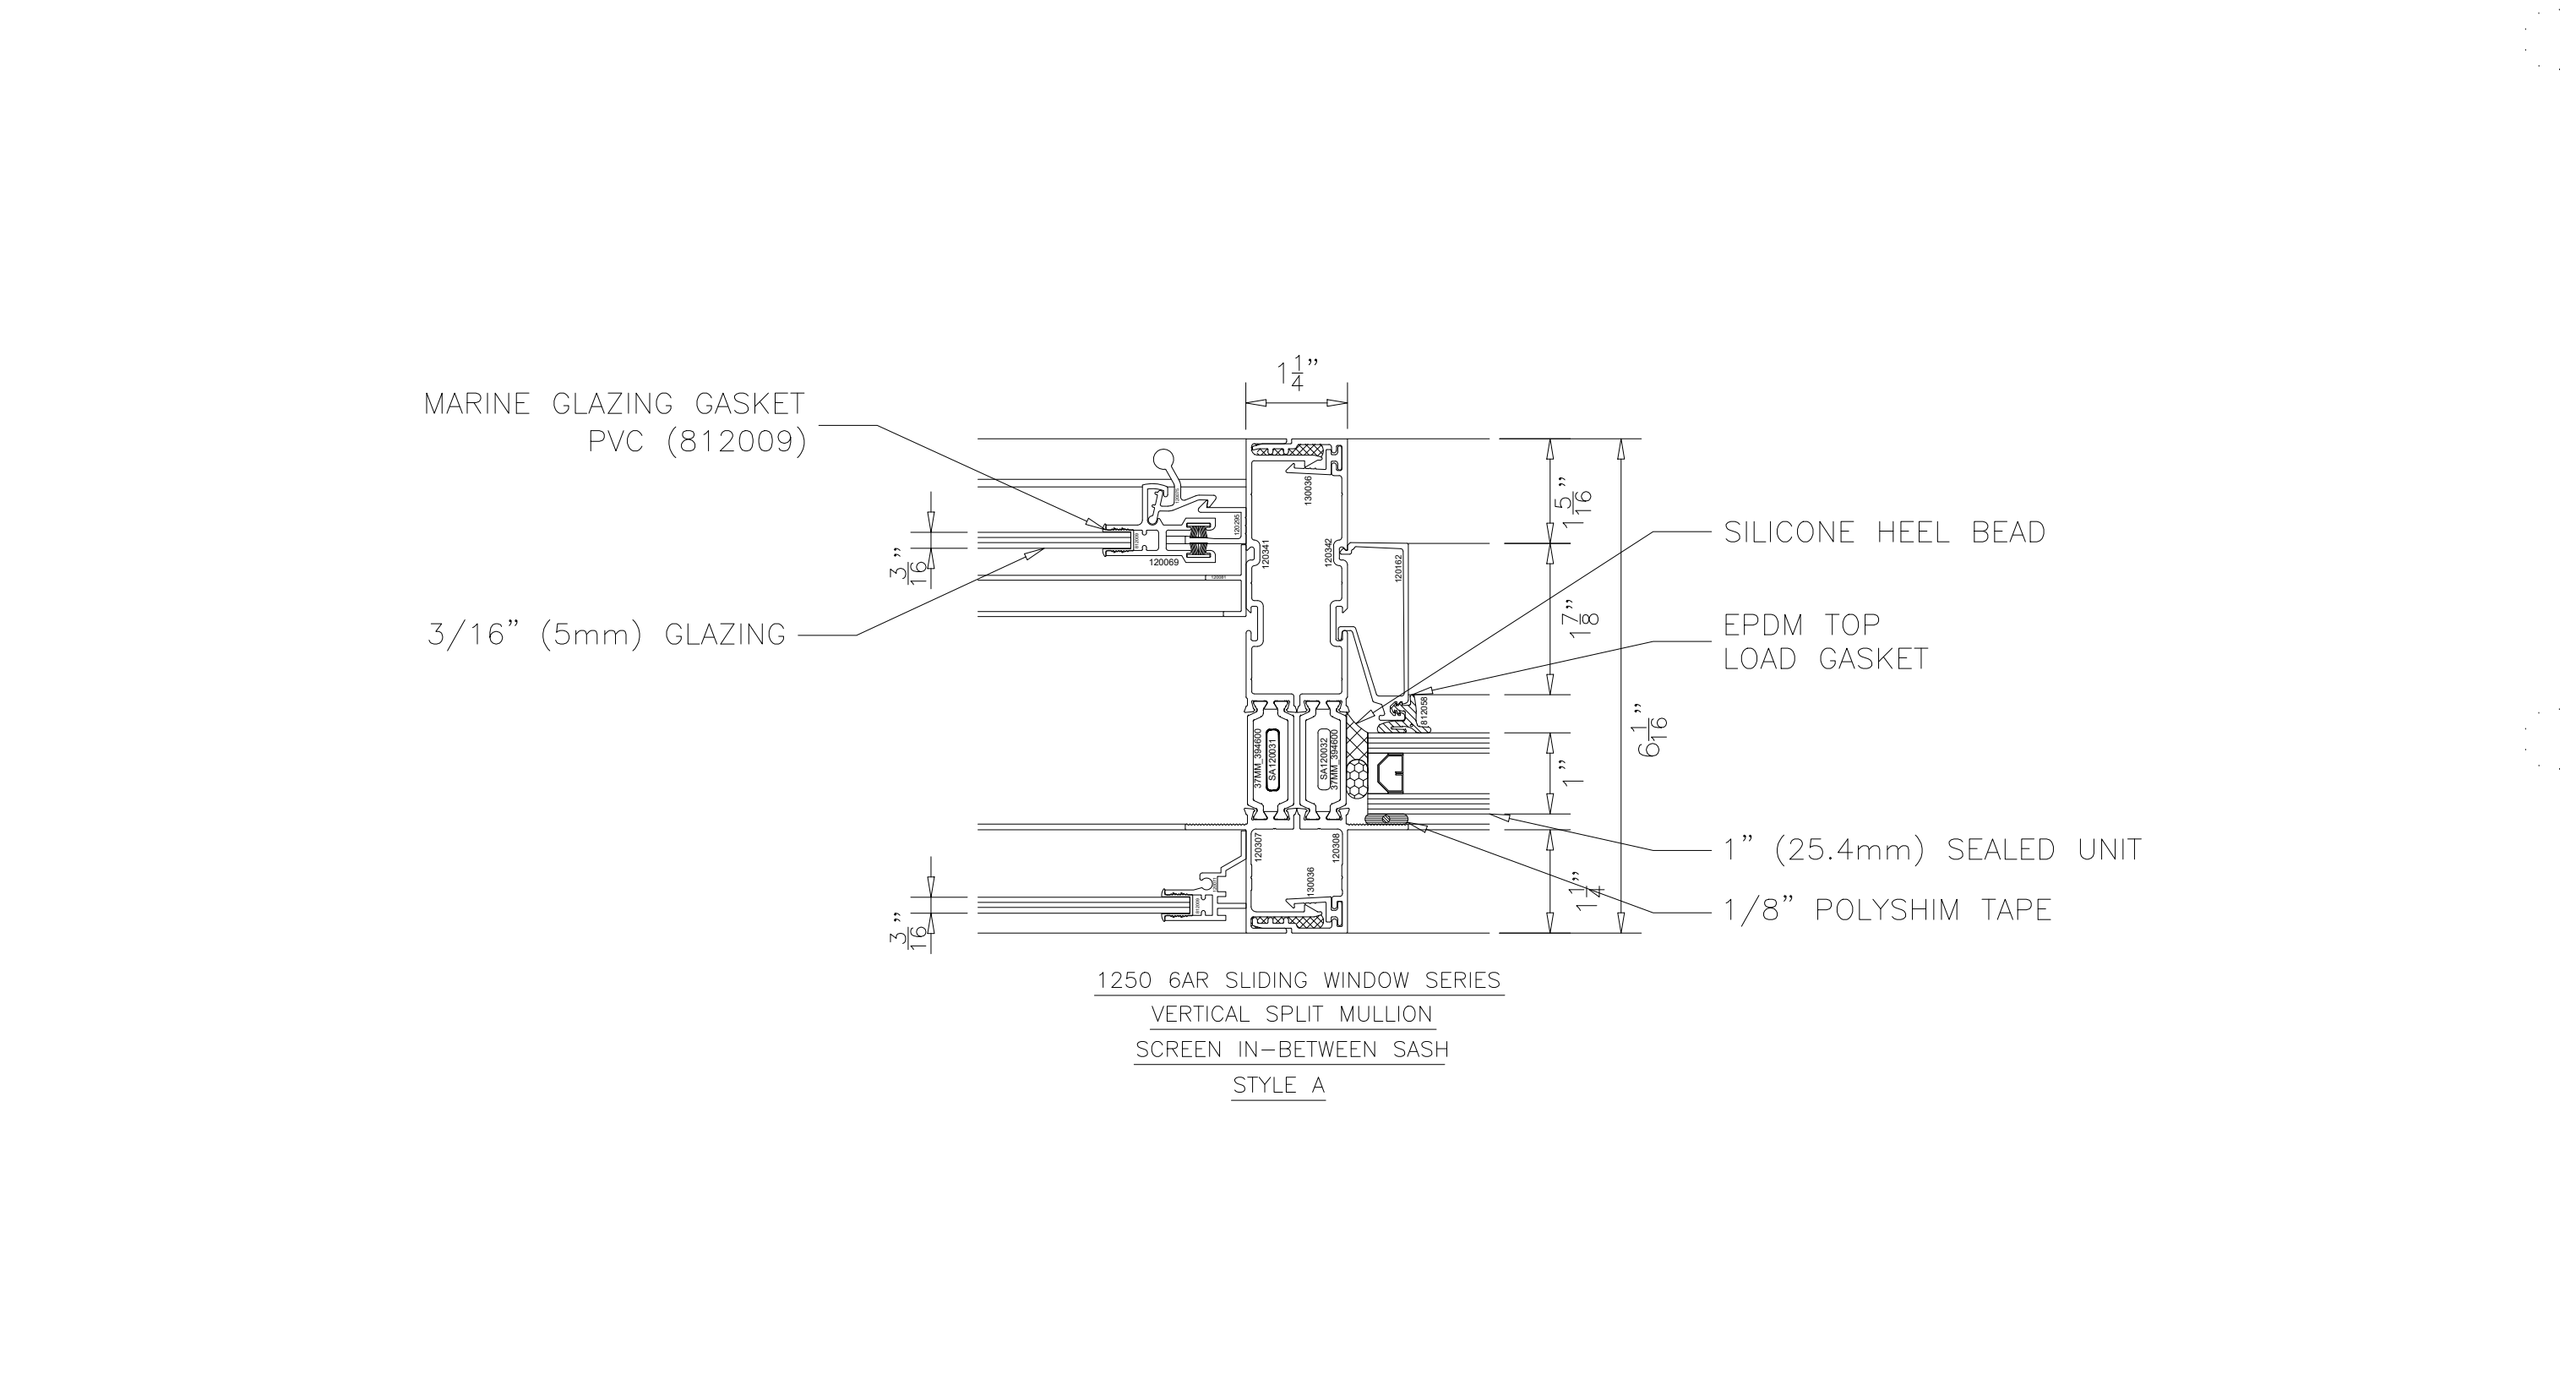





1250 6AR HORIZONTAL SLIDING WINDOW SYSTEM STYLE A (SCREEN IN-BETWEEN)

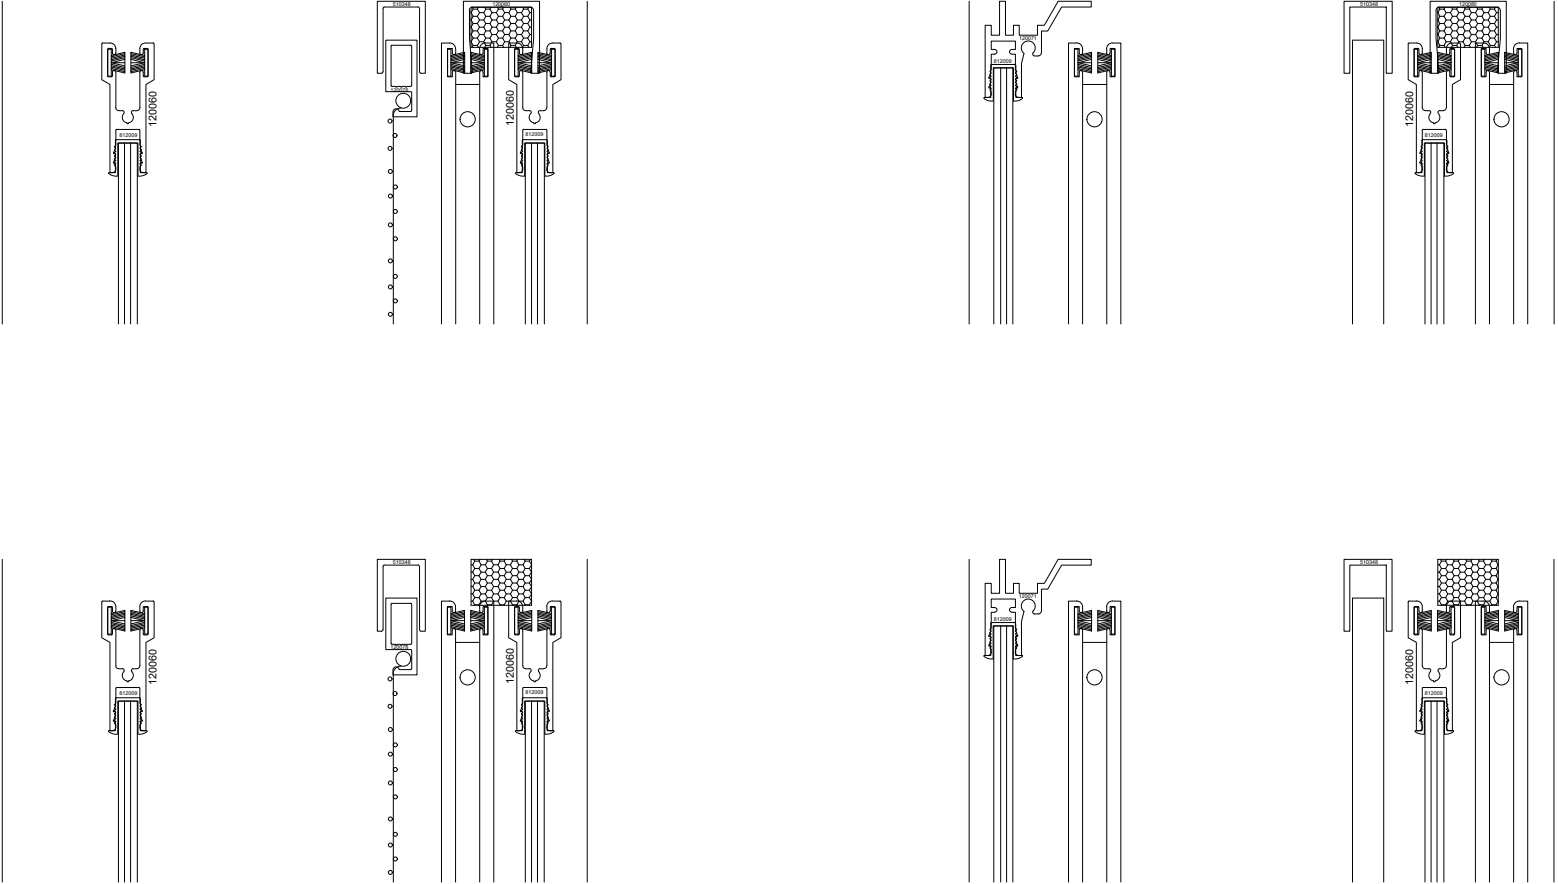





1250 6AR SLIDING WINDOW SERIES  
HEAD CONFIGURATIONS  
SCREEN IN-BETWEEN SASH  
STYLE A

1250 6AR HORIZONTAL SLIDING WINDOW SYSTEM STYLE A (SCREEN IN-BETWEEN)

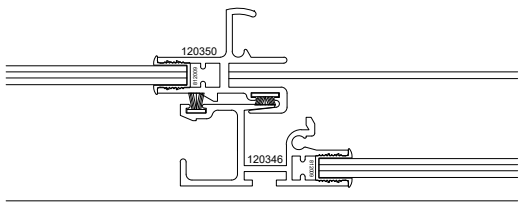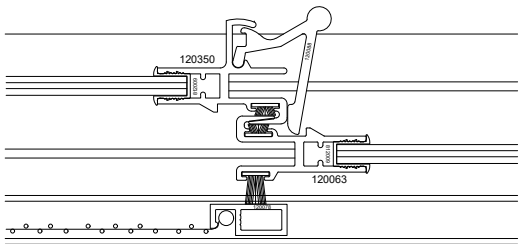


1250 6AR SLIDING WINDOW SERIES  
INTERLOCK CONFIGURATIONS  
SCREEN IN-BETWEEN SASH  
STYLE A

1250 6AR HORIZONTAL SLIDING WINDOW SYSTEM STYLE A (SCREEN IN-BETWEEN)

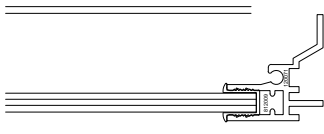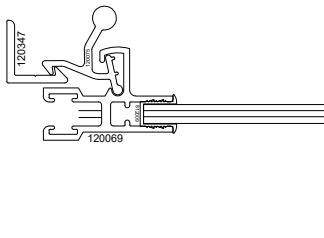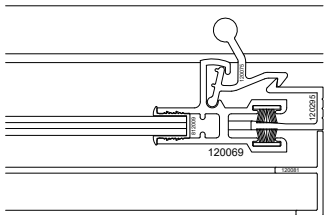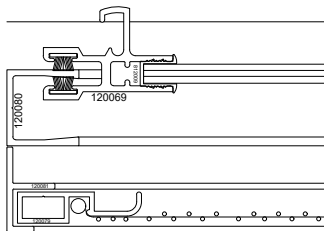

1250 6AR SLIDING WINDOW SERIES  
JAMB CONFIGURATIONS  
SCREEN IN-BETWEEN SASH  
STYLE A



1250 6AR HORIZONTAL SLIDING WINDOW SYSTEM STYLE A (SCREEN IN-BETWEEN)

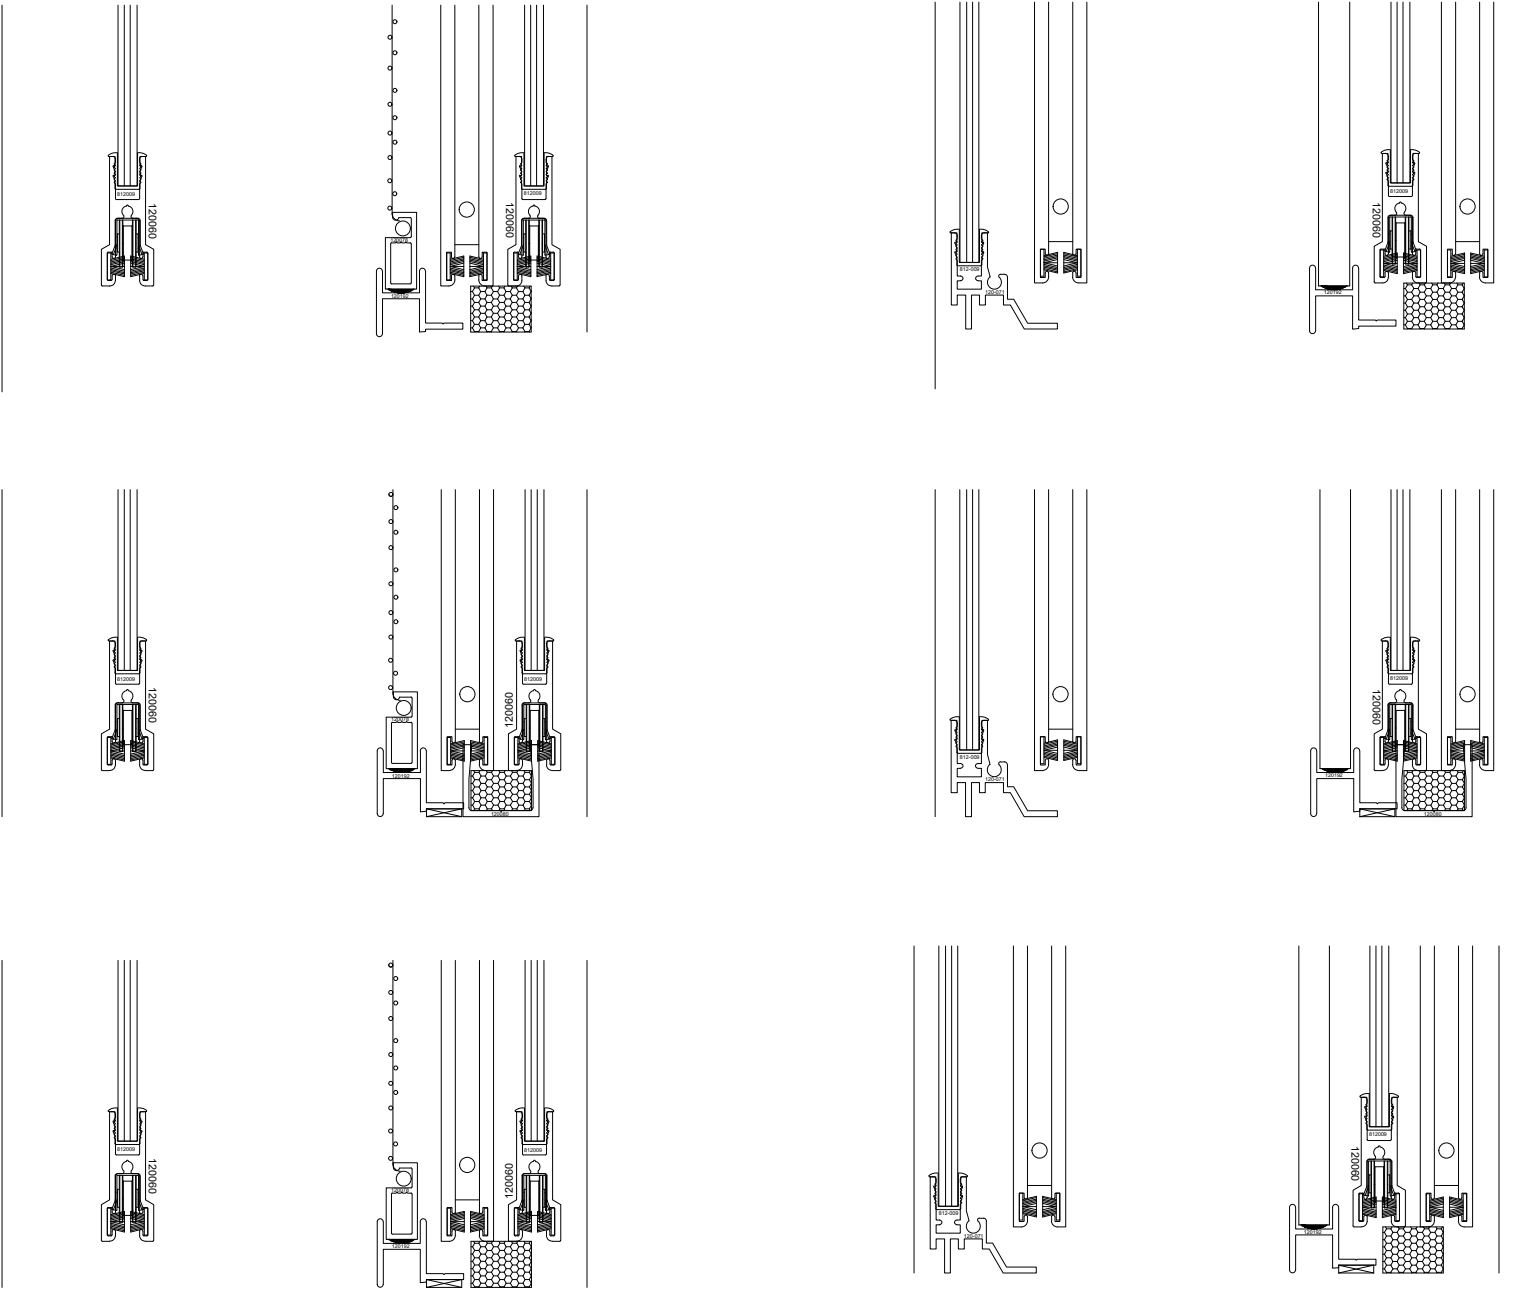

1250 6AR SLIDING WINDOW SERIES  
SILL CONFIGURATIONS  
SCREEN IN-BETWEEN SASH  
STYLE A



1250 6AR HORIZONTAL SLIDING WINDOW SYSTEM STYLE A (SCREEN IN-BETWEEN)

1250 6AR SLIDING WINDOW SERIES  
GLAZING OPTIONS

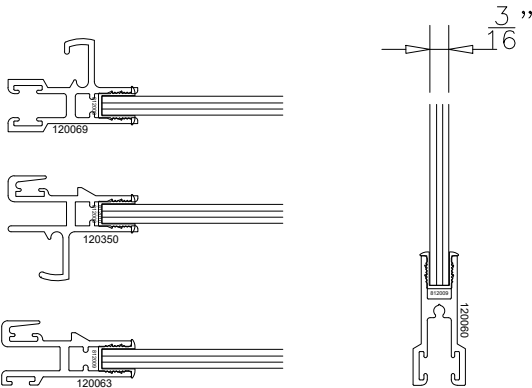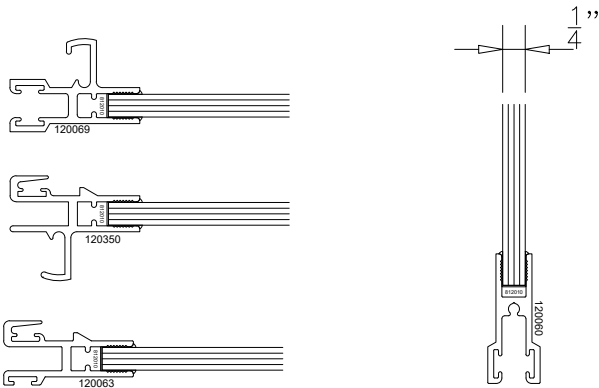

1250 5AR SLIDING WINDOW SERIES  
6.00 mm GLAZING

1250 5AR SLIDING WINDOW SERIES  
5.00 mm GLAZING

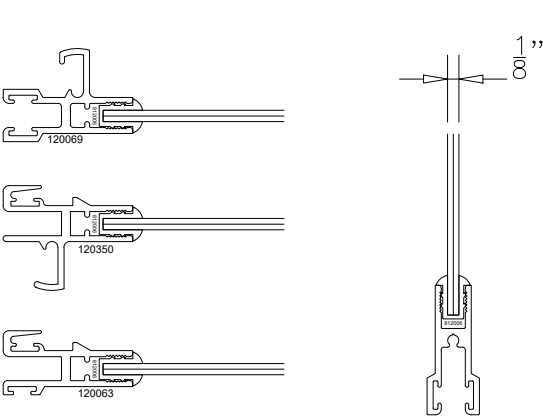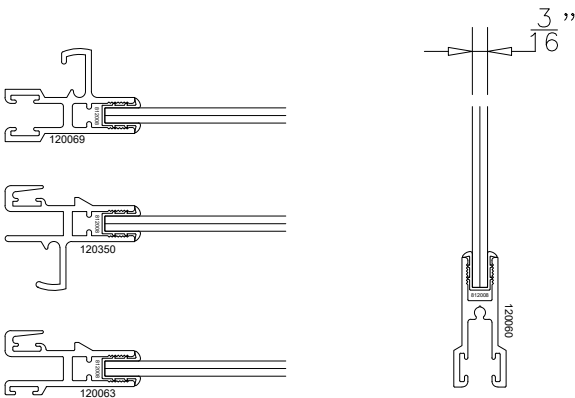

1250 5AR SLIDING WINDOW SERIES  
4.00 mm GLAZING

1250 5AR SLIDING WINDOW SERIES  
3.00 mm GLAZING