



Oldcastle BuildingEnvelope®

275 Britannia Road East ▪ Mississauga ▪ Ontario ▪ Canada ▪ L4Z2E7
905-890-6970 ▪ obe.com


**1250 6AR HORIZONTAL SLIDING WINDOW
STANDARD SYSTEM DETAILS (STYLE B)
SCREEN IN-BETWEEN
Monolithic Exterior / Sealed Unit Interior (Triple Glazed)**

Location: OLDCASTLE BE		Customer Name:		Architect Name:	
Project #:		Drawn By:		Date: SEPTEMBER 2024	Number of Sheets: 30

1250 6AR TRIPLE GLAZED HORIZONTAL SLIDING WINDOW SYSTEM STYLE B (SCREEN IN-BETWEEN)

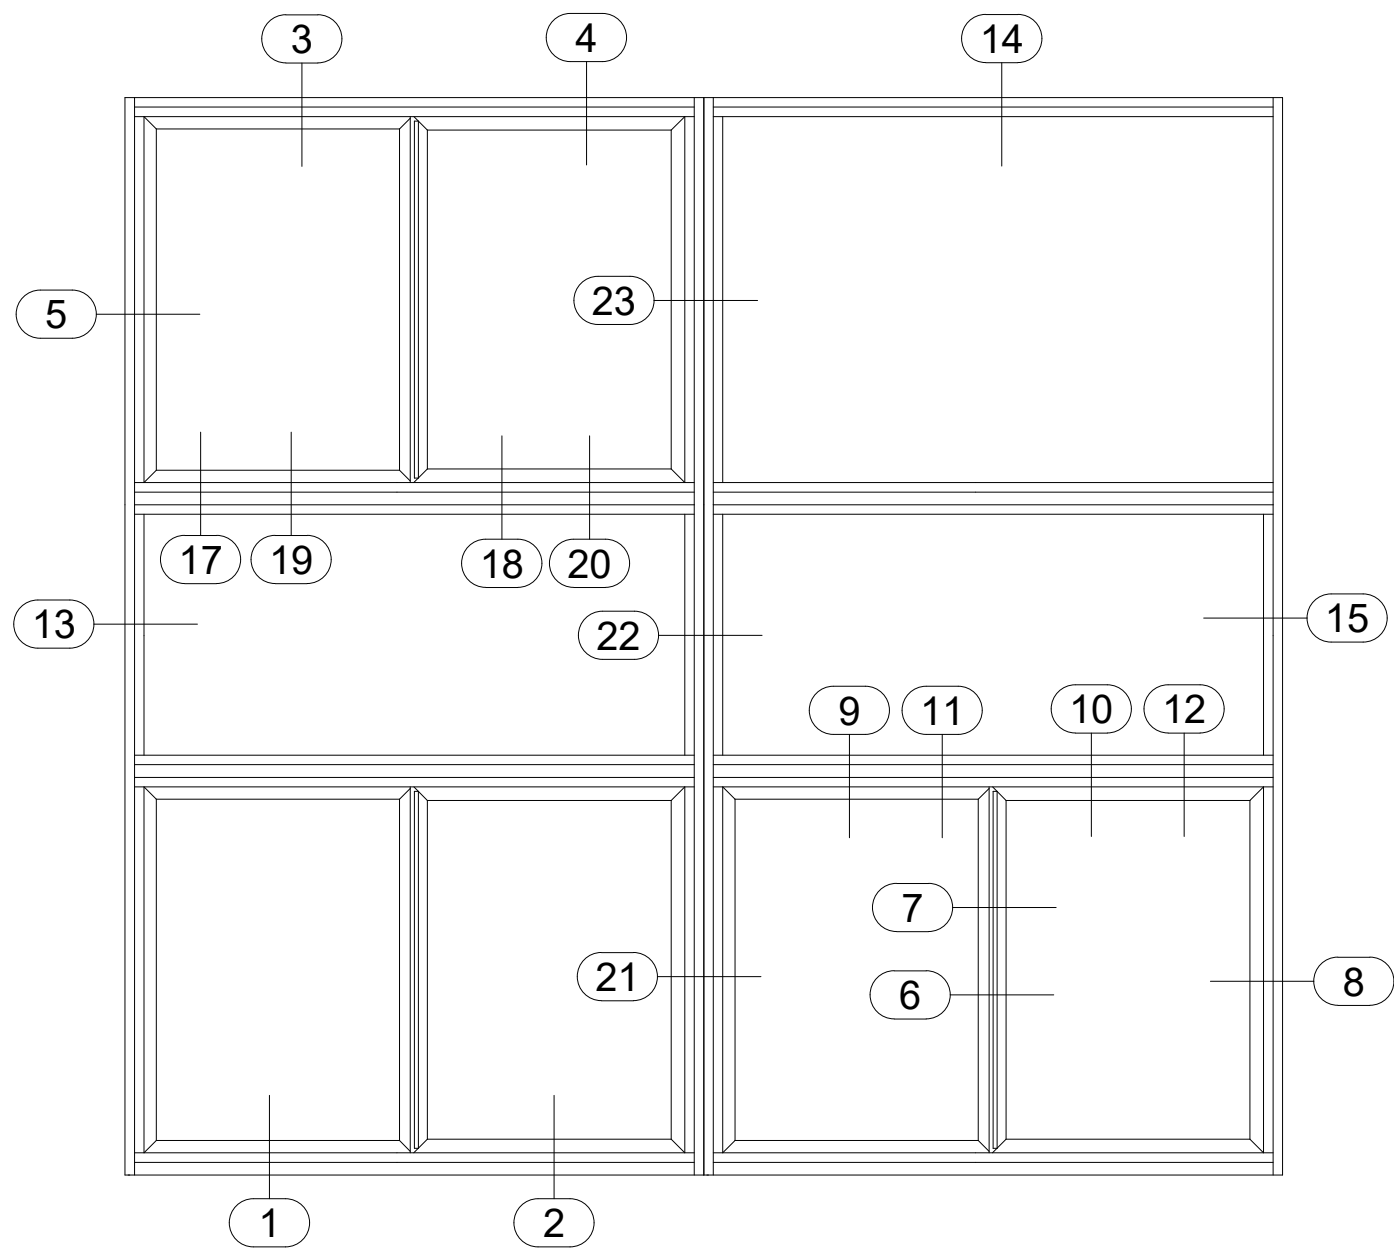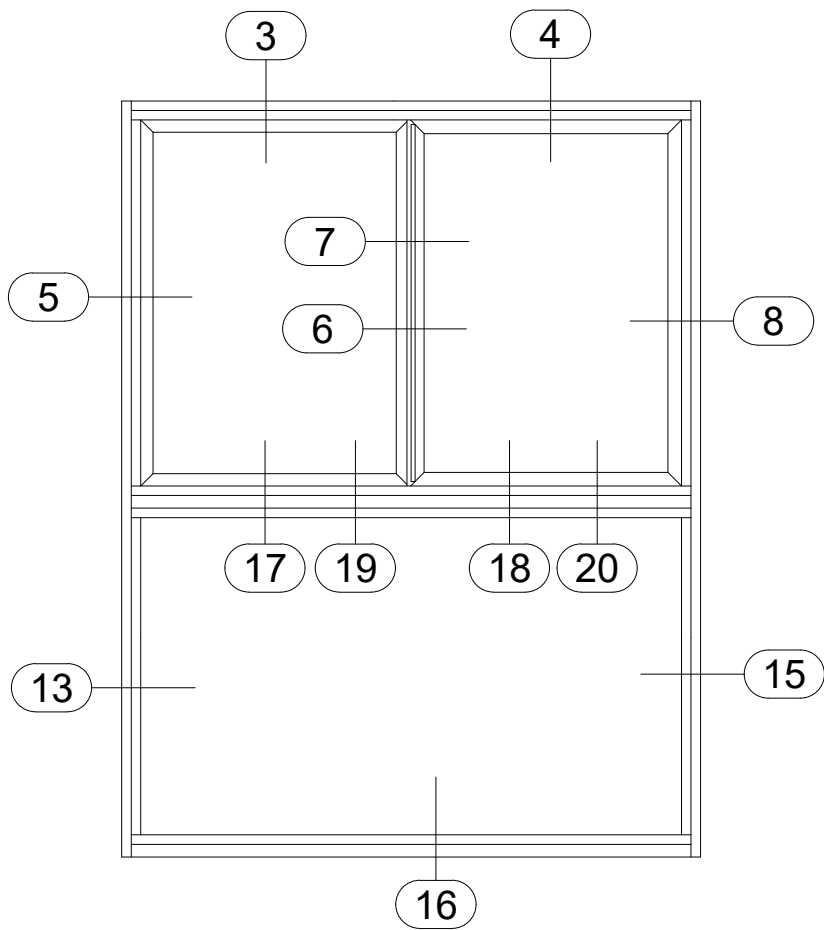


1250 6AR TRIPLE GLAZED HORIZONTAL SLIDING WINDOW SYSTEM STYLE B (SCREEN IN-BETWEEN)

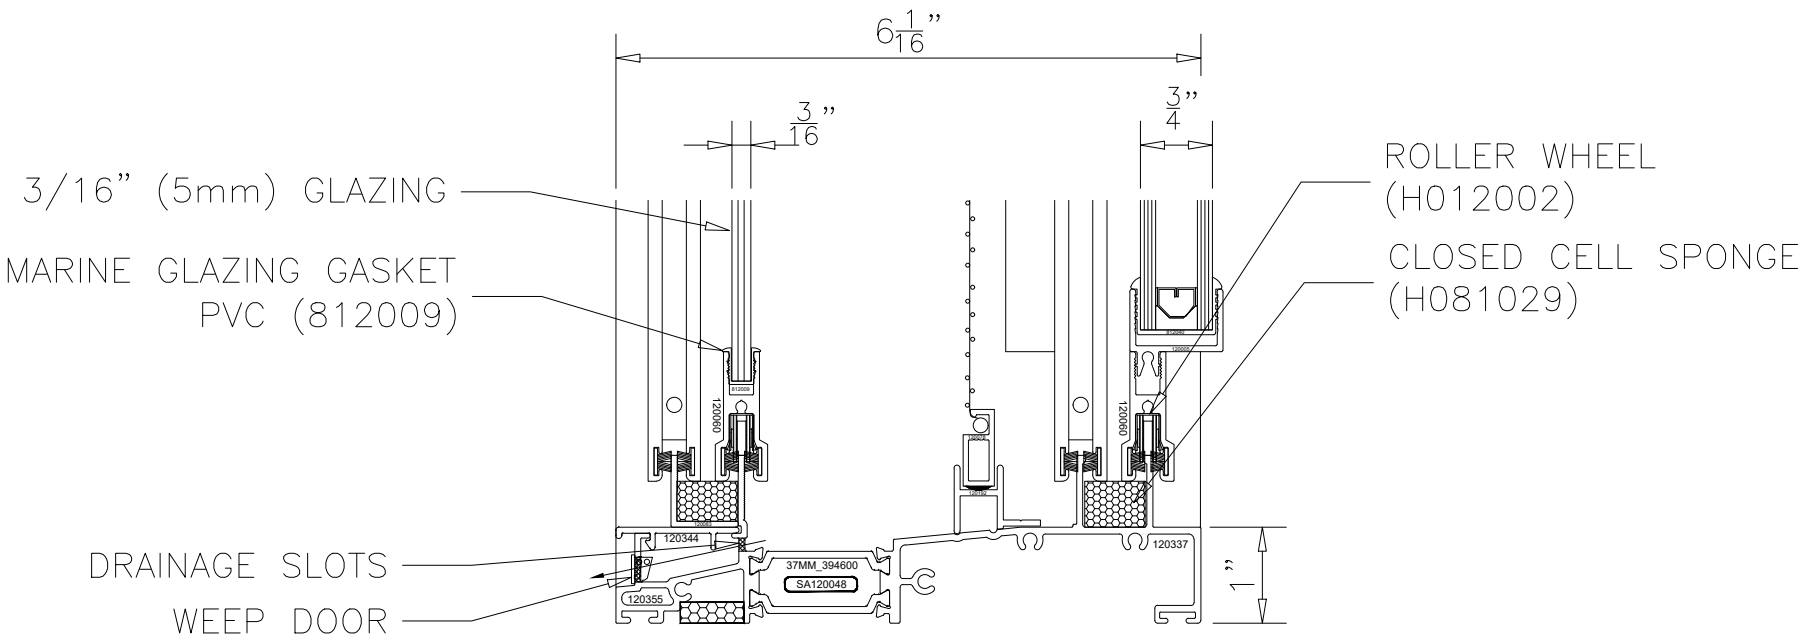


1250 6AR SLIDING WINDOW SERIES
HIGH PERFORMANCE SILL
SCREEN IN-BETWEEN SASH
STYLE B

1250 6AR TRIPLE GLAZED HORIZONTAL SLIDING WINDOW SYSTEM STYLE B (SCREEN IN-BETWEEN)

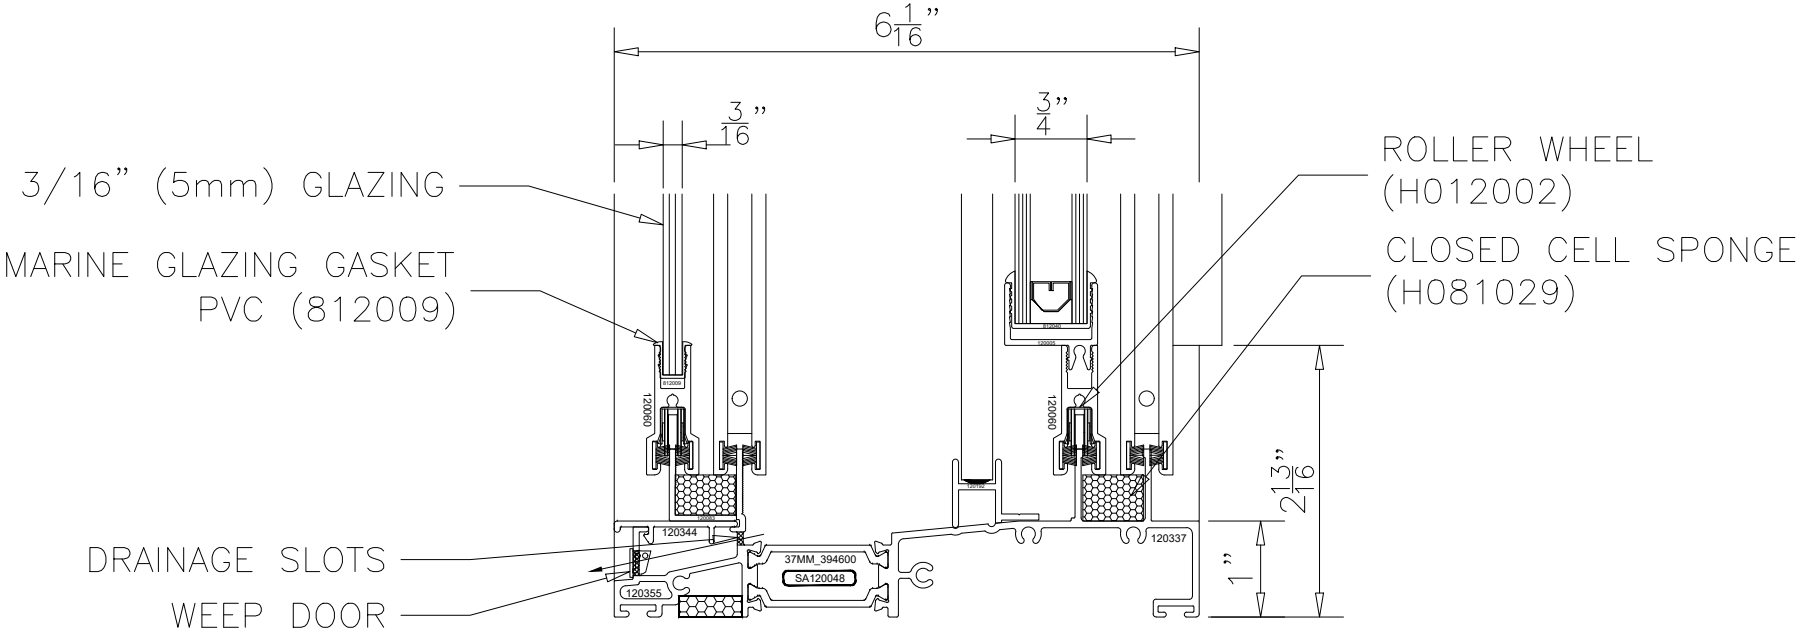


1250 6AR SLIDING WINDOW SERIES
HIGH PERFORMANCE SILL
SCREEN IN-BETWEEN SASH
STYLE B

1250 6AR TRIPLE GLAZED HORIZONTAL SLIDING WINDOW SYSTEM STYLE B (SCREEN IN-BETWEEN)

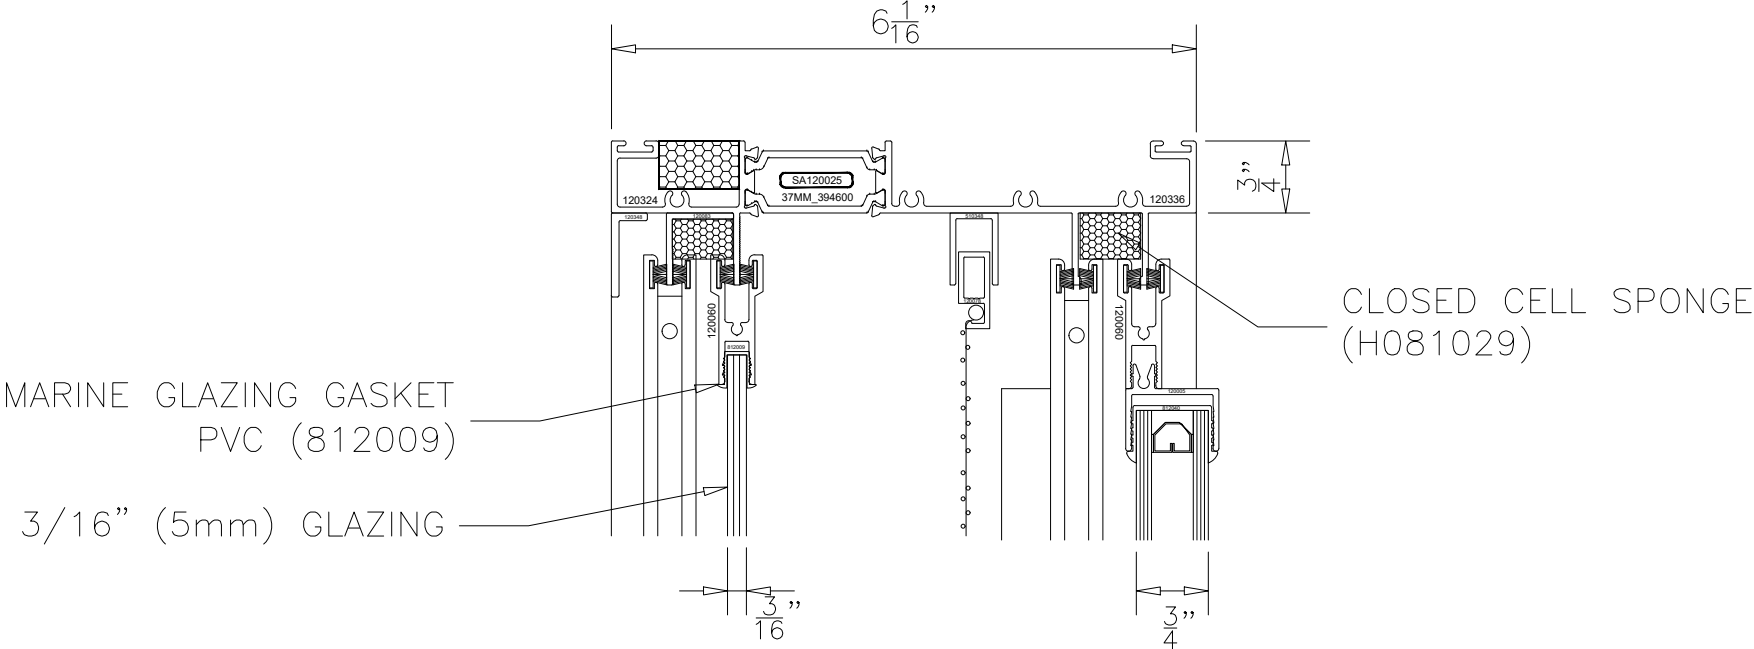


1250 6AR SLIDING WINDOW SERIES
HEAD
SCREEN IN-BETWEEN SASH
STYLE B

1250 6AR TRIPLE GLAZED HORIZONTAL SLIDING WINDOW SYSTEM STYLE B (SCREEN IN-BETWEEN)

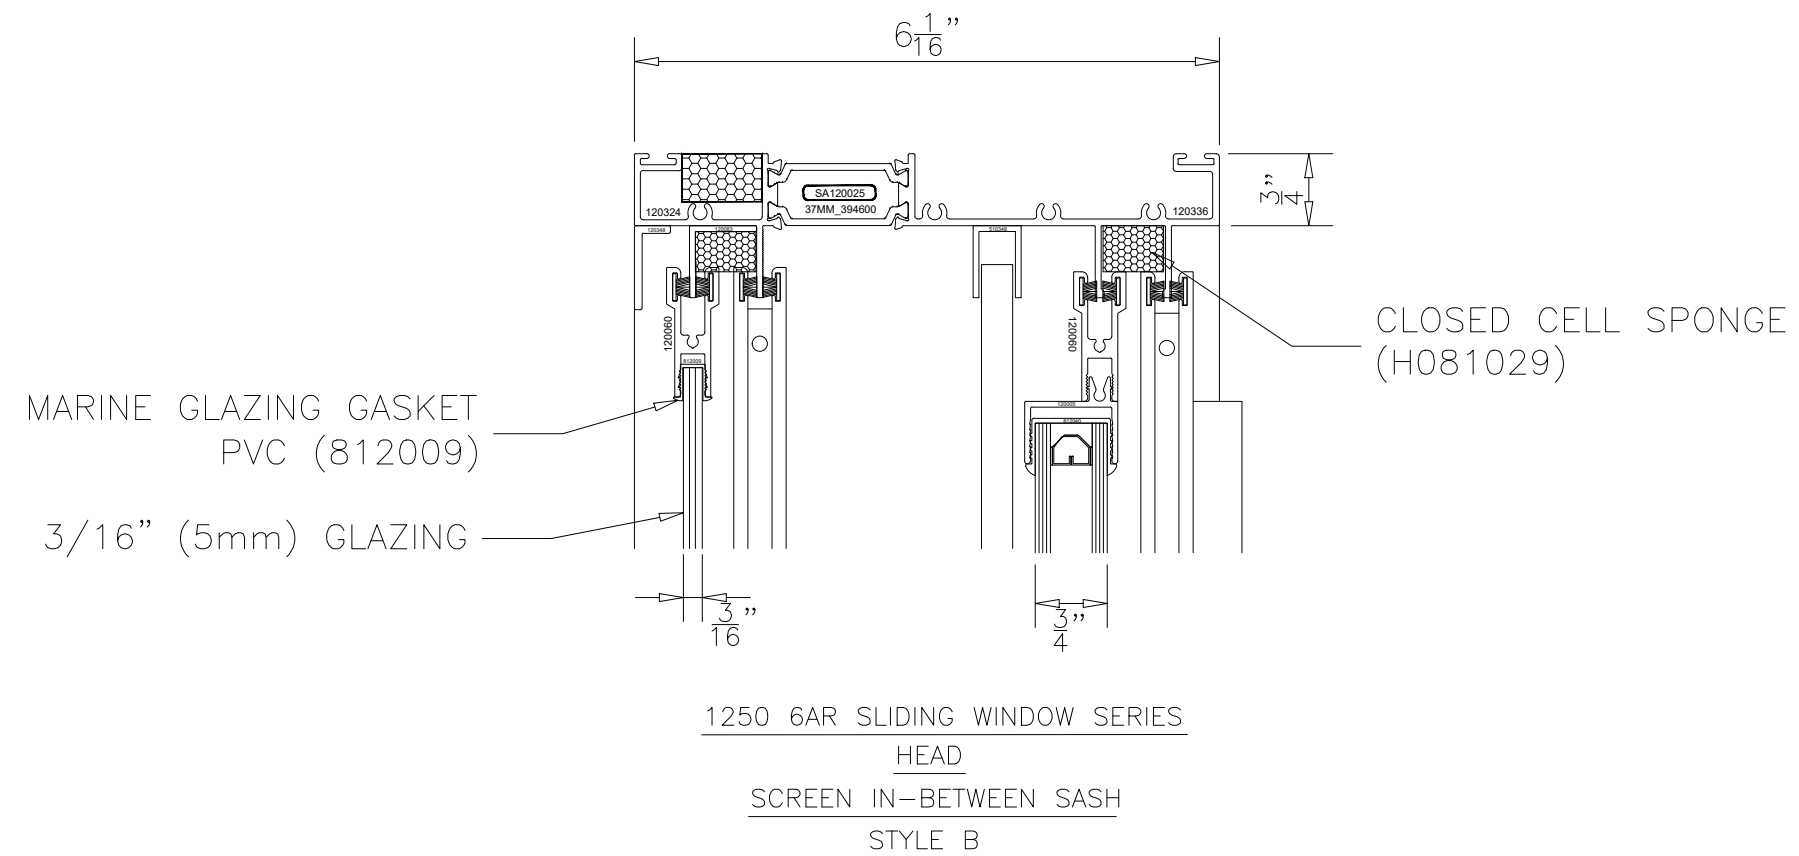


1250 6AR TRIPLE GLAZED HORIZONTAL SLIDING WINDOW SYSTEM STYLE B (SCREEN IN-BETWEEN)

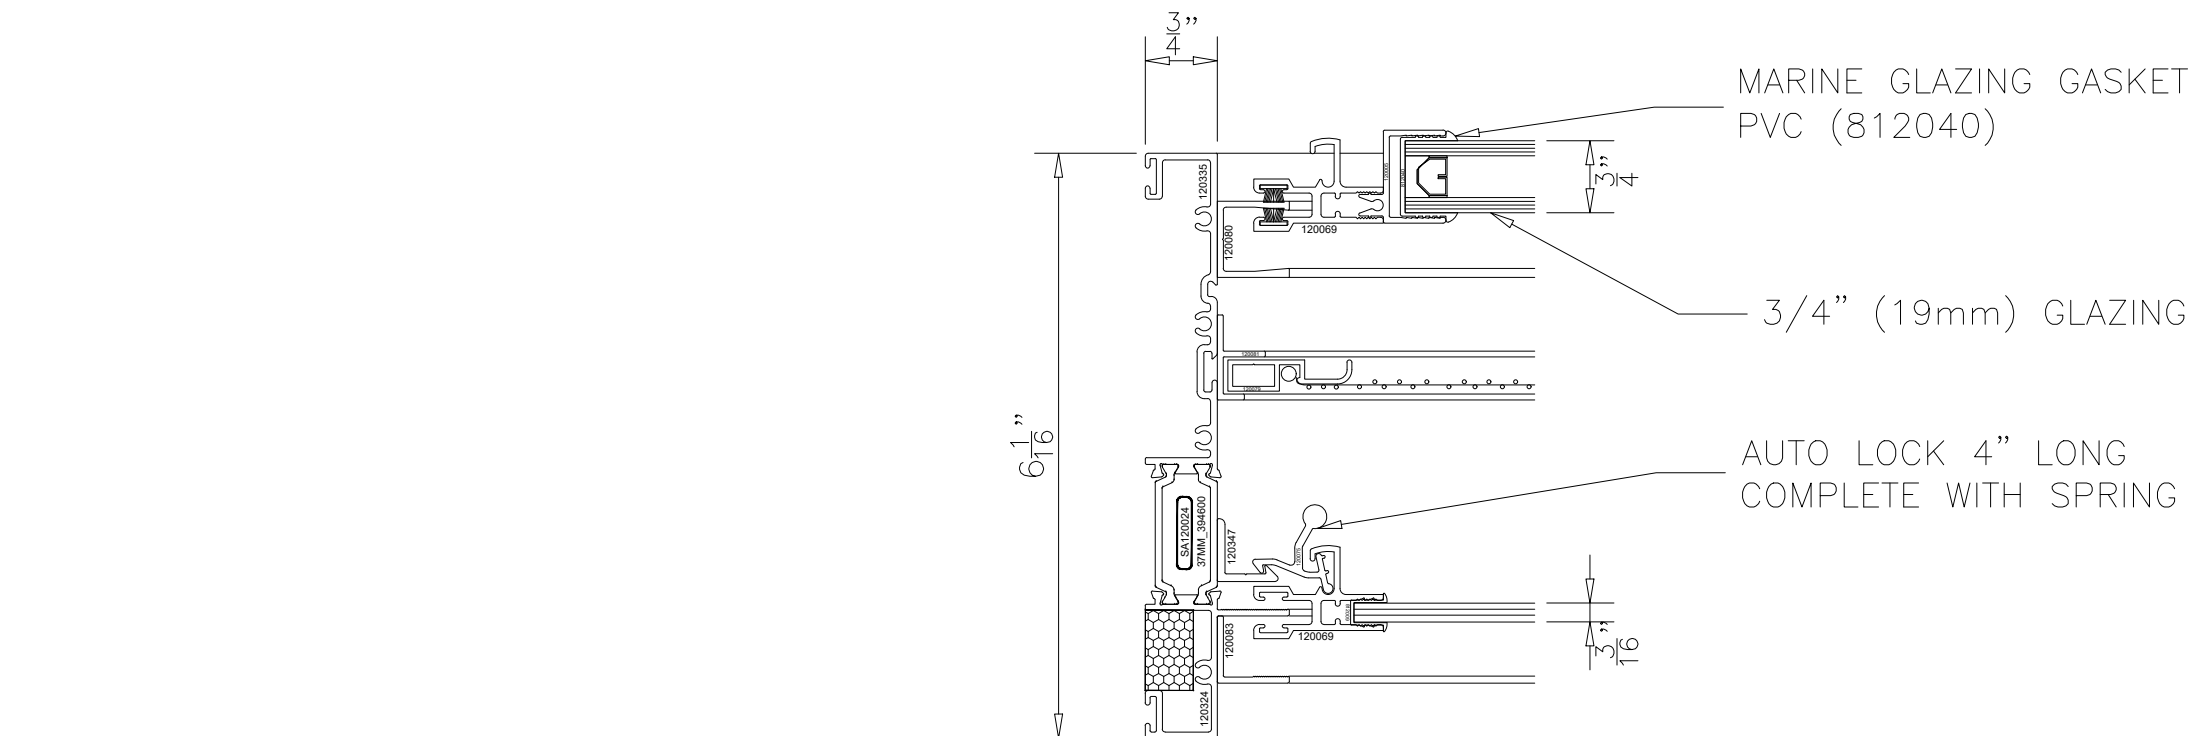


1250 6AR SLIDING WINDOW SERIES
LEFT JAMB
SCREEN IN-BETWEEN SASH
STYLE B

1250 6AR TRIPLE GLAZED HORIZONTAL SLIDING WINDOW SYSTEM STYLE B (SCREEN IN-BETWEEN)

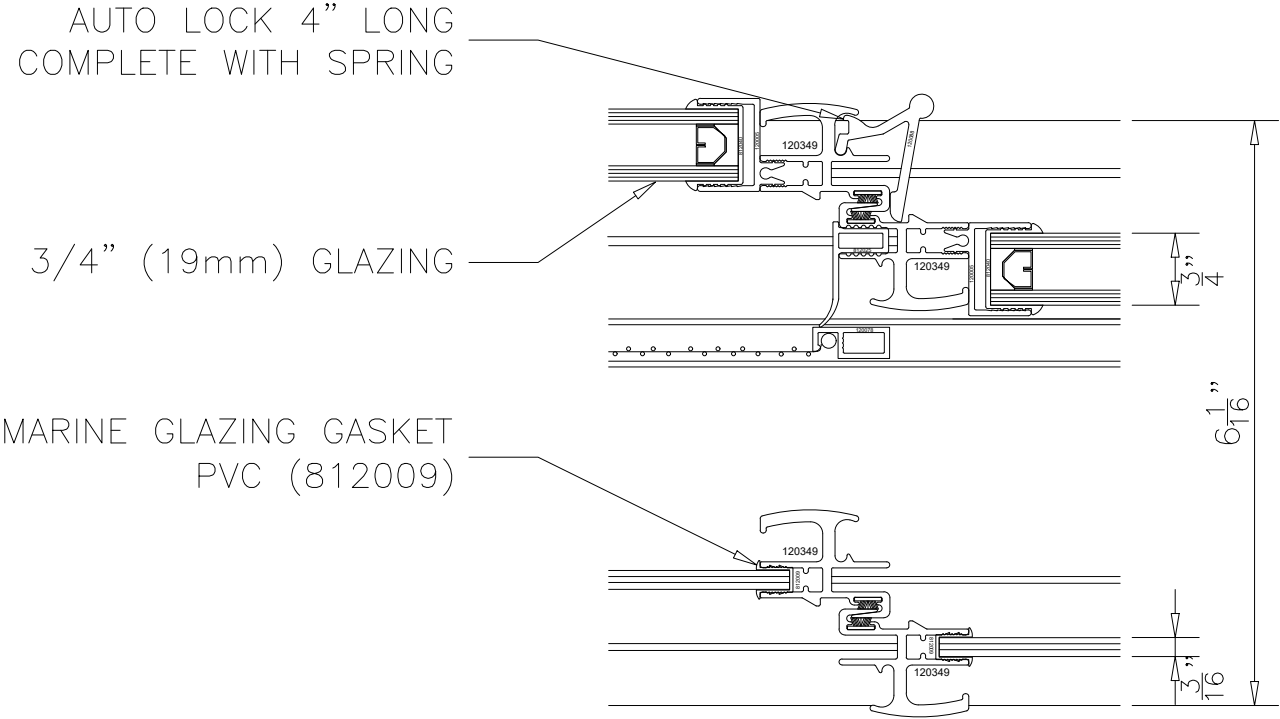


1250 6AR SLIDING WINDOW SERIES
HEAVY DUTY INTERLOCK
SCREEN IN-BETWEEN SASH
STYLE B

1250 6AR TRIPLE GLAZED HORIZONTAL SLIDING WINDOW SYSTEM STYLE B (SCREEN IN-BETWEEN)

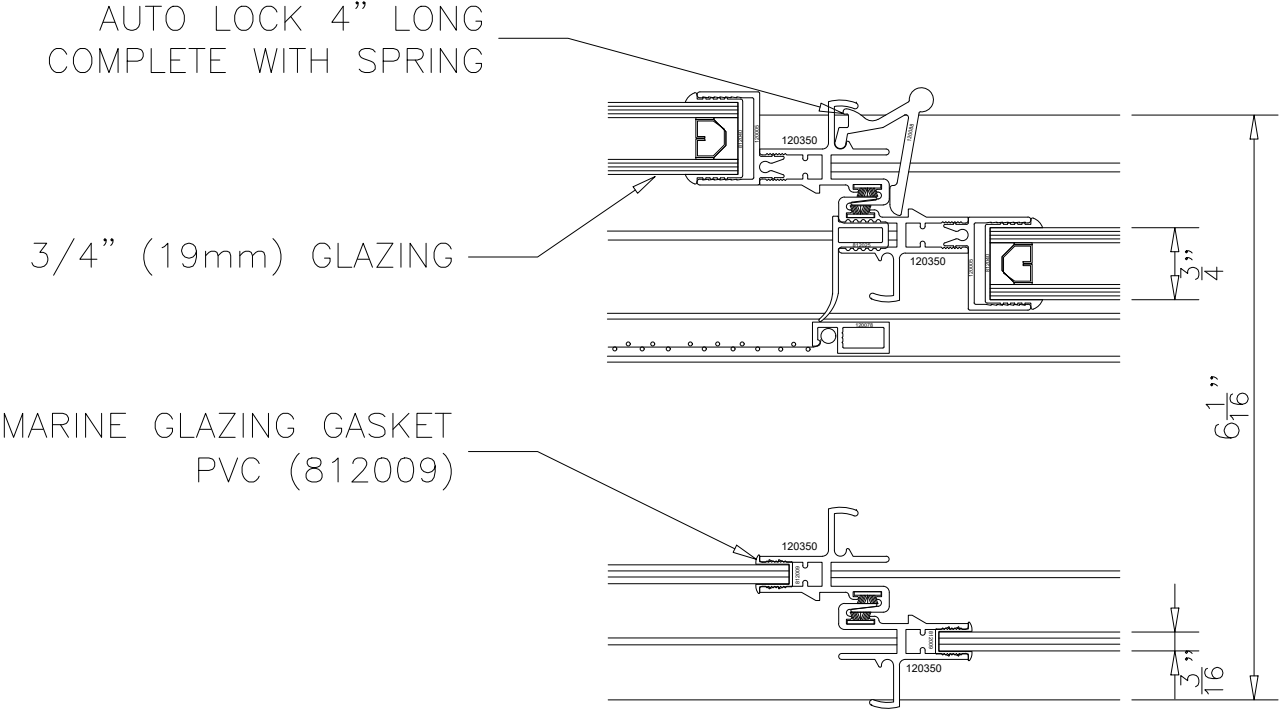


1250 6AR SLIDING WINDOW SERIES
STANDARD INTERLOCK
SCREEN IN-BETWEEN SASH
STYLE B

1250 6AR TRIPLE GLAZED HORIZONTAL SLIDING WINDOW SYSTEM STYLE B (SCREEN IN-BETWEEN)

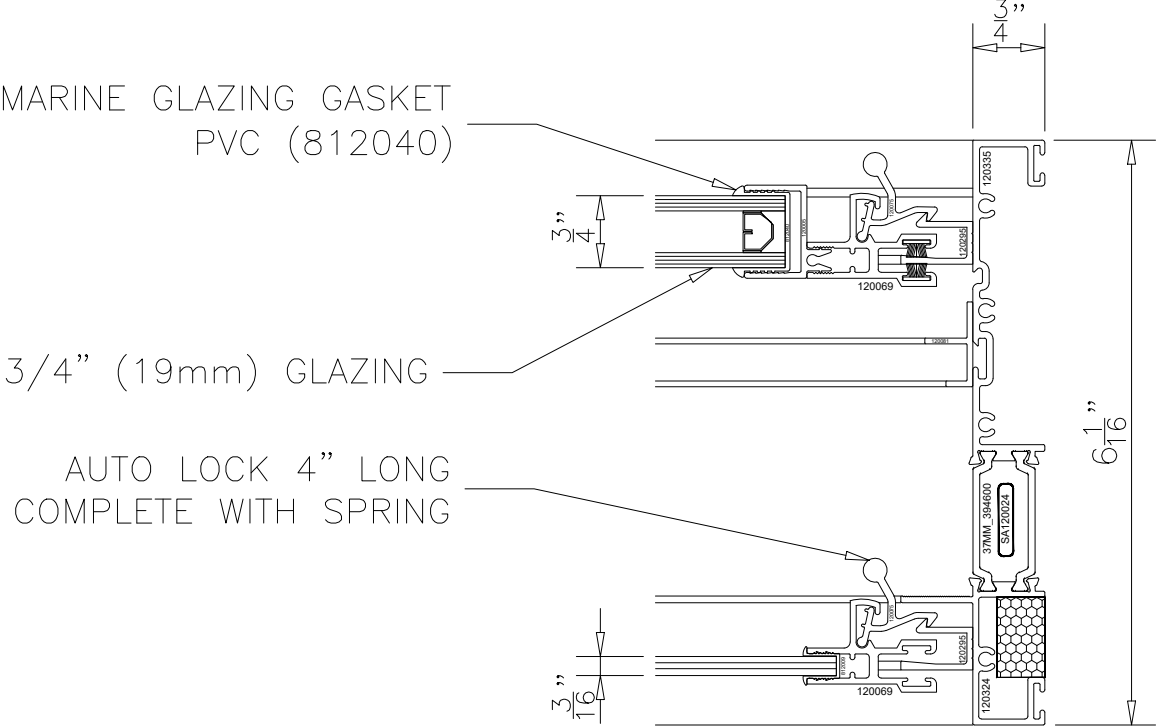


1250 6AR SLIDING WINDOW SERIES
RIGHT JAMB
SCREEN IN-BETWEEN SASH
STYLE B

1250 6AR TRIPLE GLAZED HORIZONTAL SLIDING WINDOW SYSTEM STYLE B (SCREEN IN-BETWEEN)

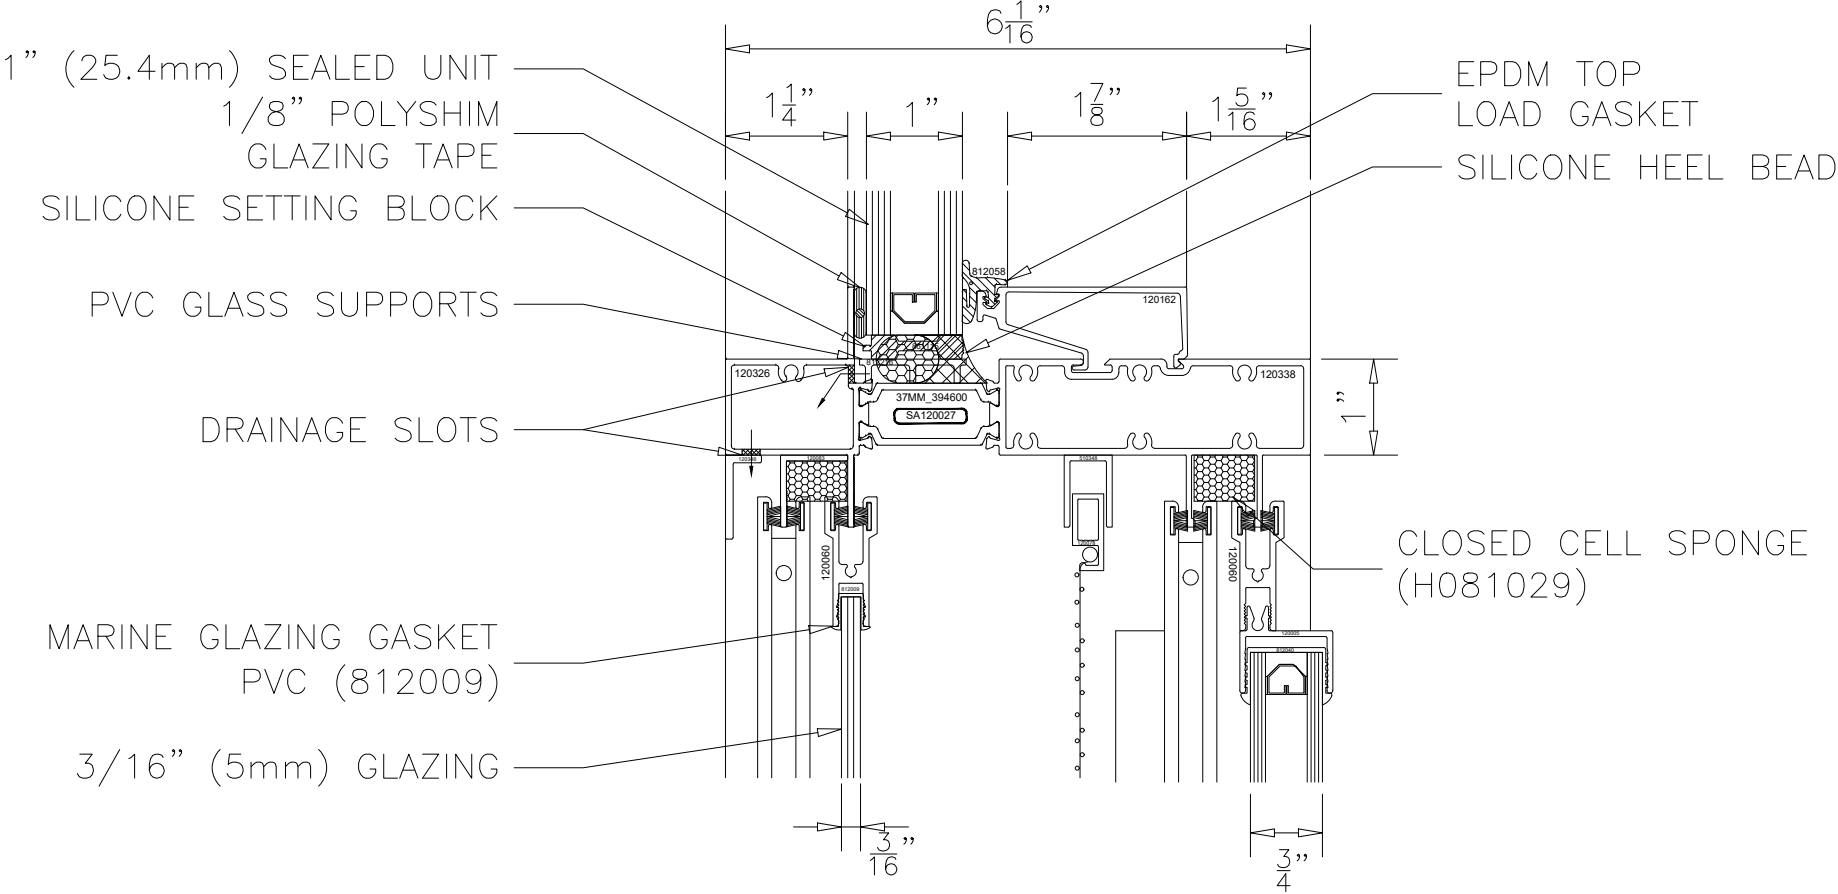


1250 6AR SLIDING WINDOW SERIES
INTERMEDIATE HORIZONTAL
SCREEN IN-BETWEEN SASH
STYLE B

1250 6AR TRIPLE GLAZED HORIZONTAL SLIDING WINDOW SYSTEM STYLE B (SCREEN IN-BETWEEN)

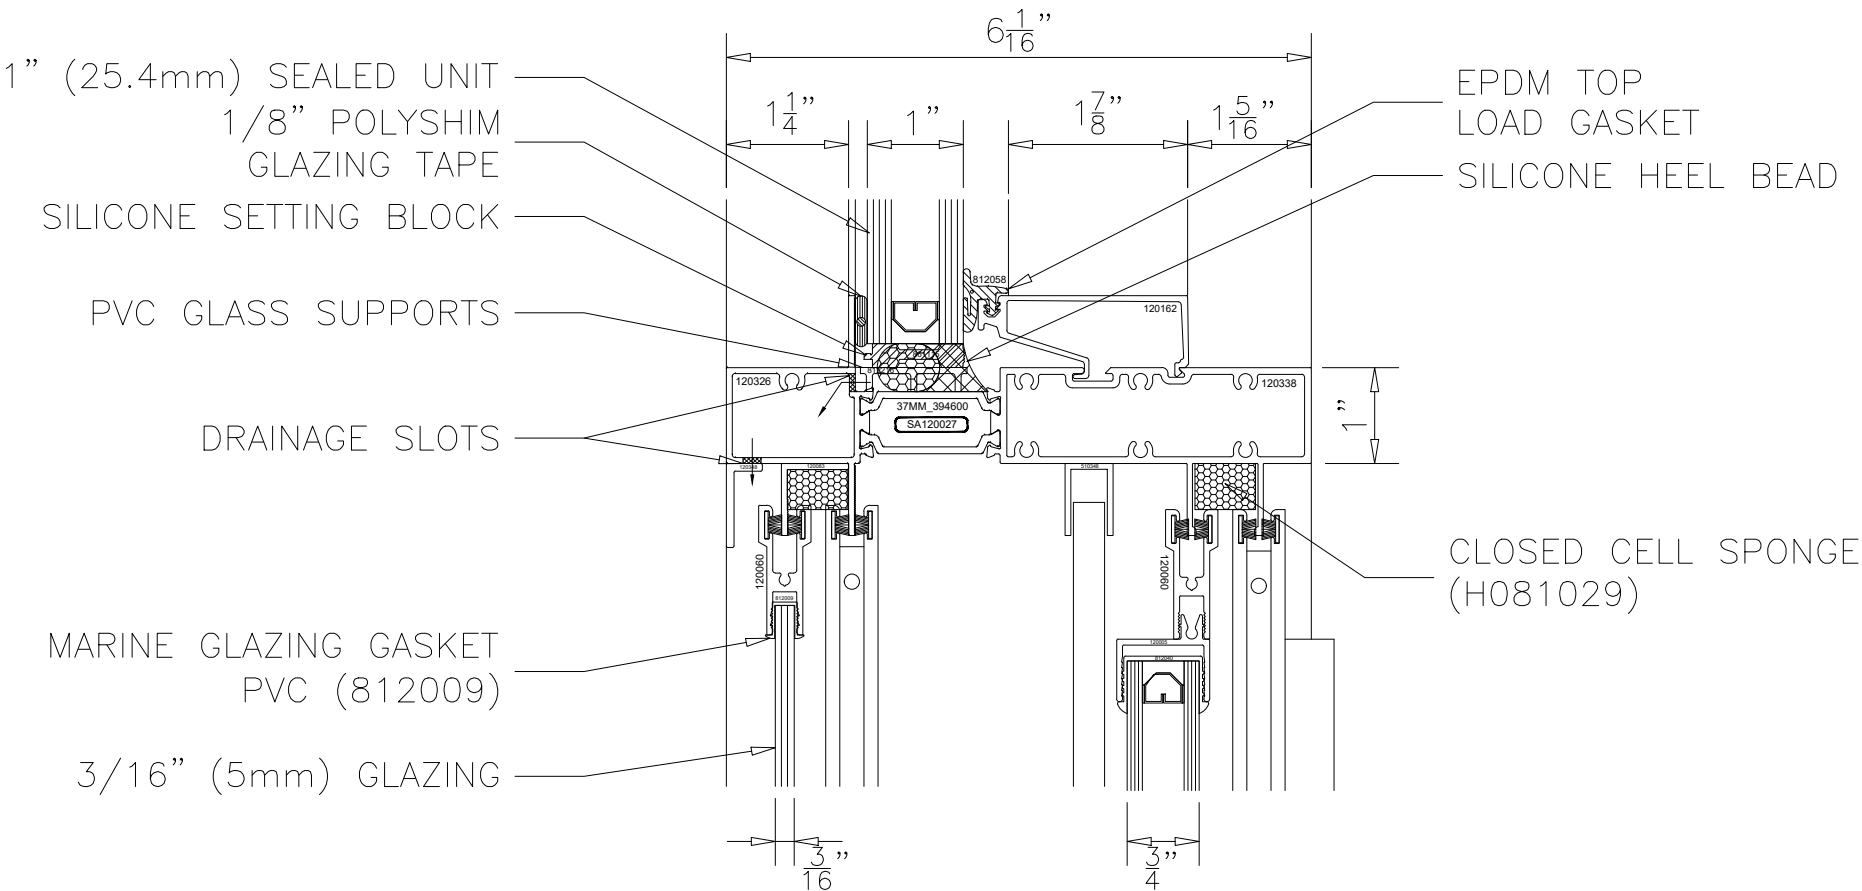


1250 6AR SLIDING WINDOW SERIES
INTERMEDIATE HORIZONTAL
SCREEN IN-BETWEEN SASH
STYLE B

1250 6AR TRIPLE GLAZED HORIZONTAL SLIDING WINDOW SYSTEM STYLE B (SCREEN IN-BETWEEN)

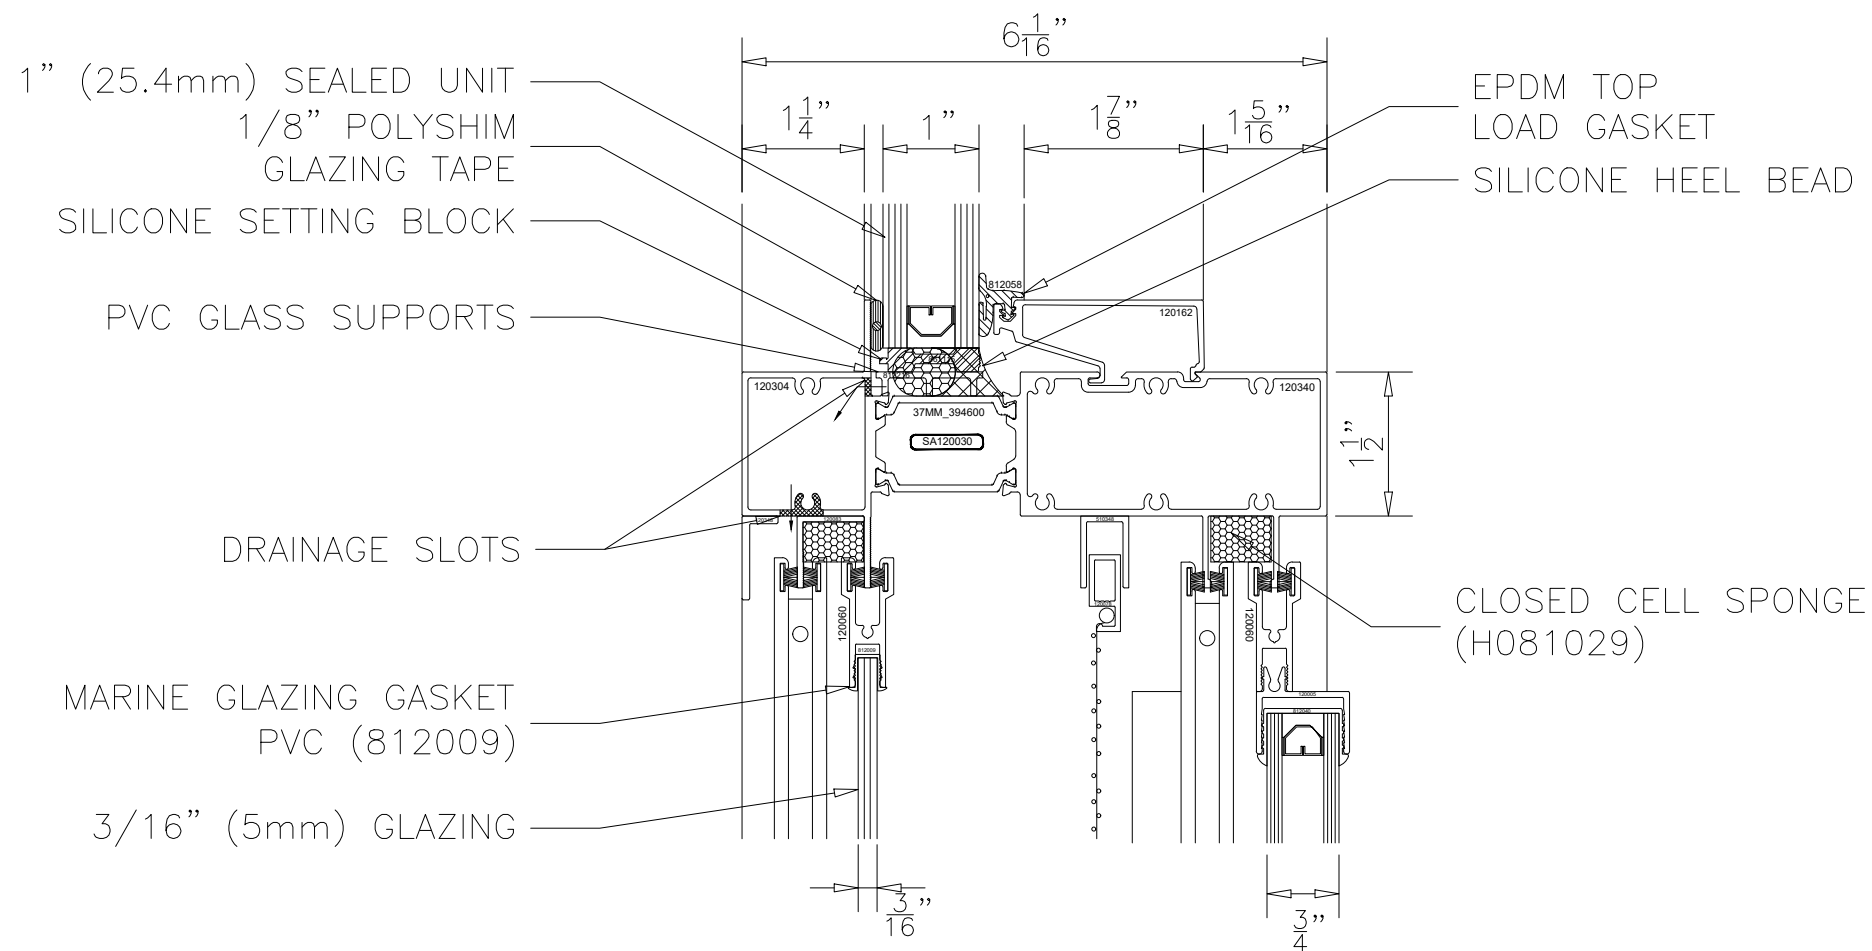


1250 6AR SLIDING WINDOW SERIES
HEAVY DUTY INTERMEDIATE HORIZONTAL
SCREEN IN-BETWEEN SASH
STYLE B


1250 6AR TRIPLE GLAZED HORIZONTAL SLIDING WINDOW SYSTEM STYLE B (SCREEN IN-BETWEEN)

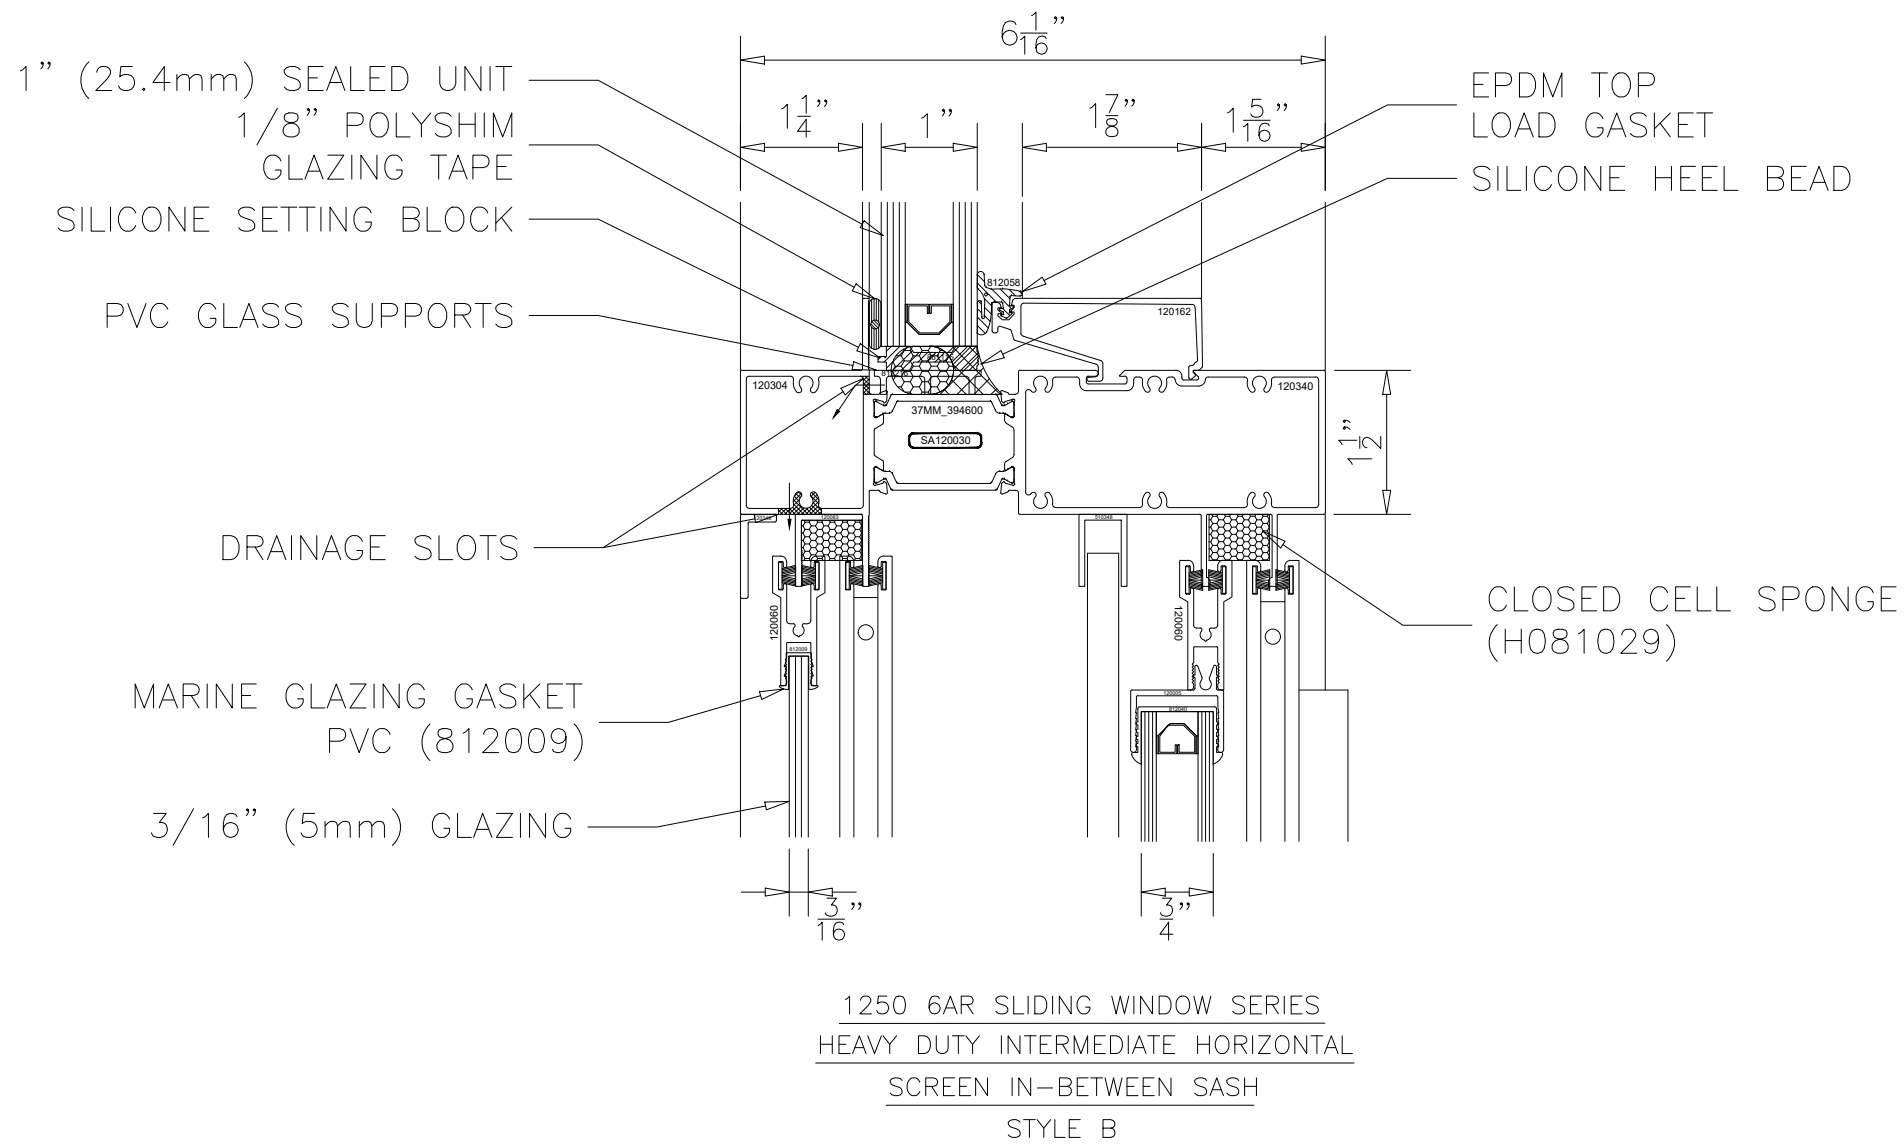


1250 6AR TRIPLE GLAZED HORIZONTAL SLIDING WINDOW SYSTEM STYLE B (SCREEN IN-BETWEEN)

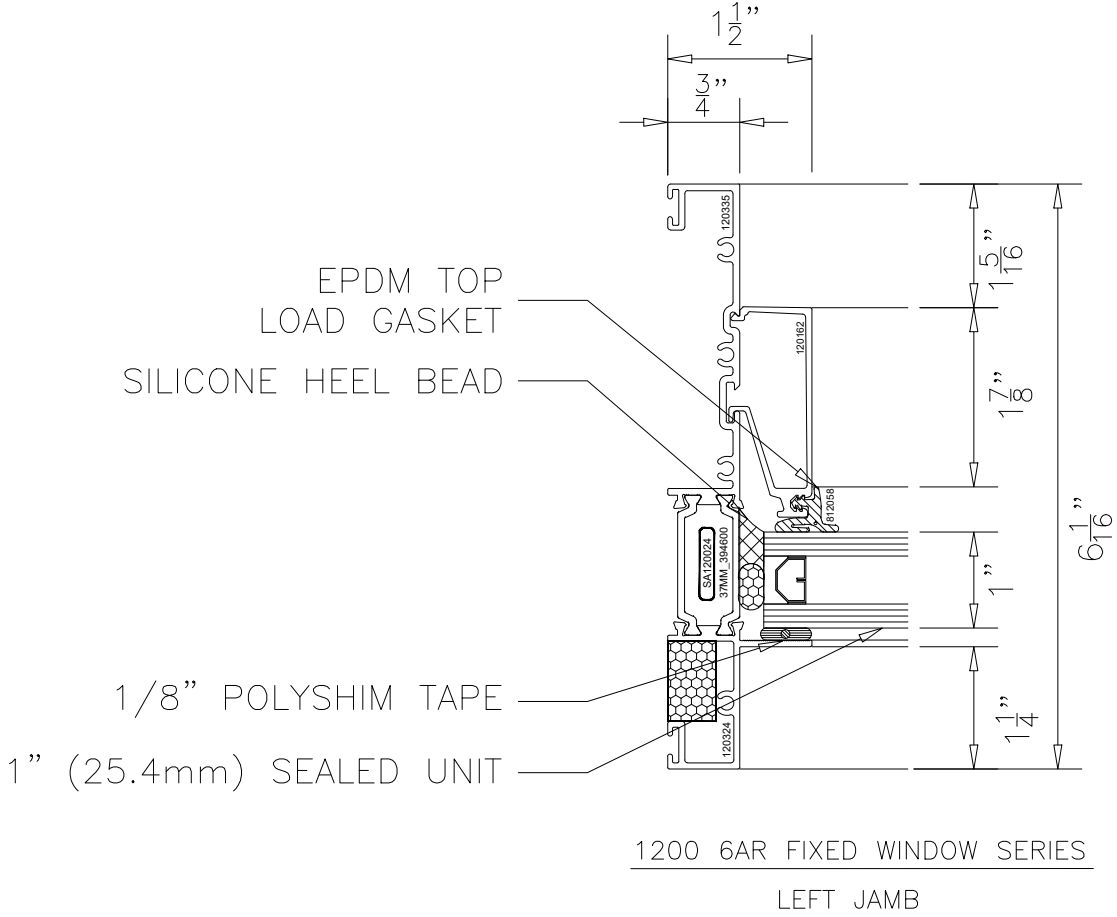

1250 6AR TRIPLE GLAZED HORIZONTAL SLIDING WINDOW SYSTEM STYLE B (SCREEN IN-BETWEEN)

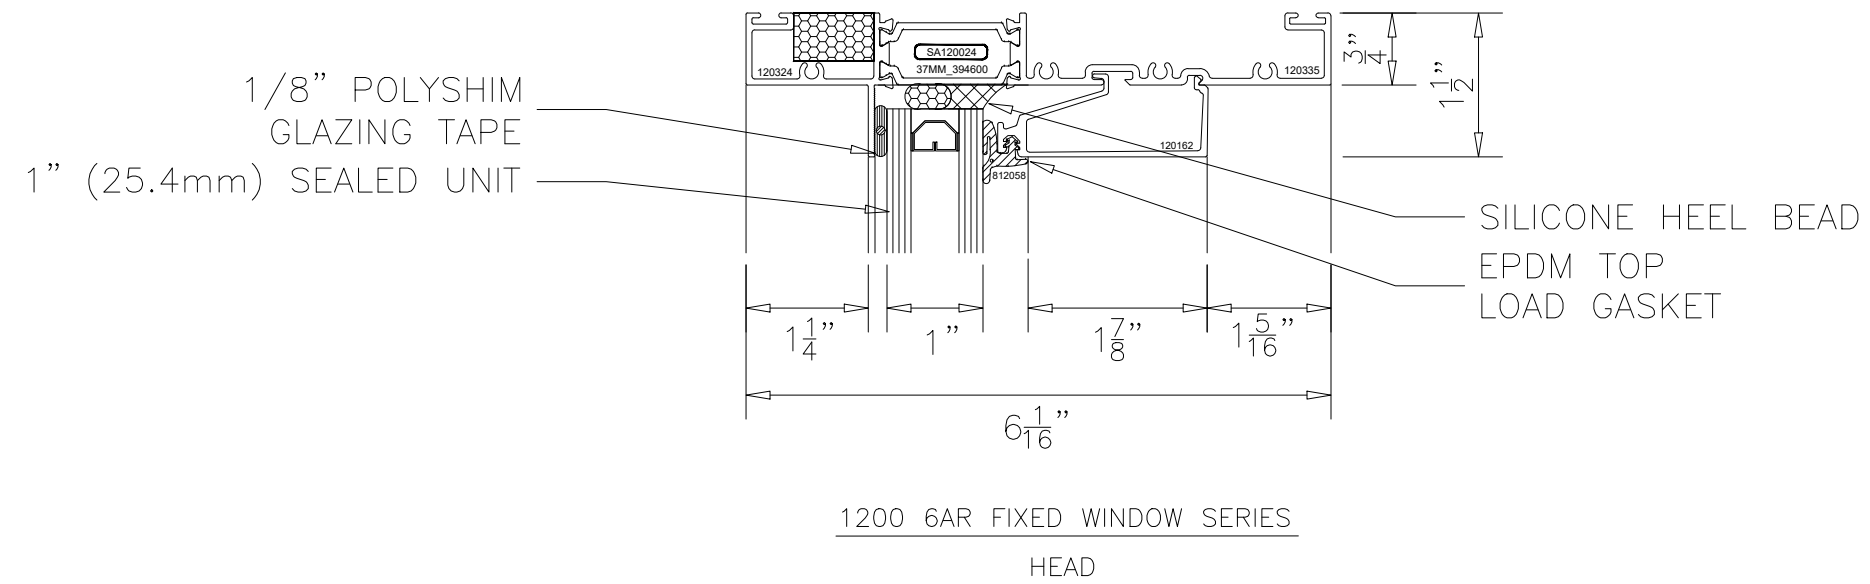


1250 6AR TRIPLE GLAZED HORIZONTAL SLIDING WINDOW SYSTEM STYLE B (SCREEN IN-BETWEEN)

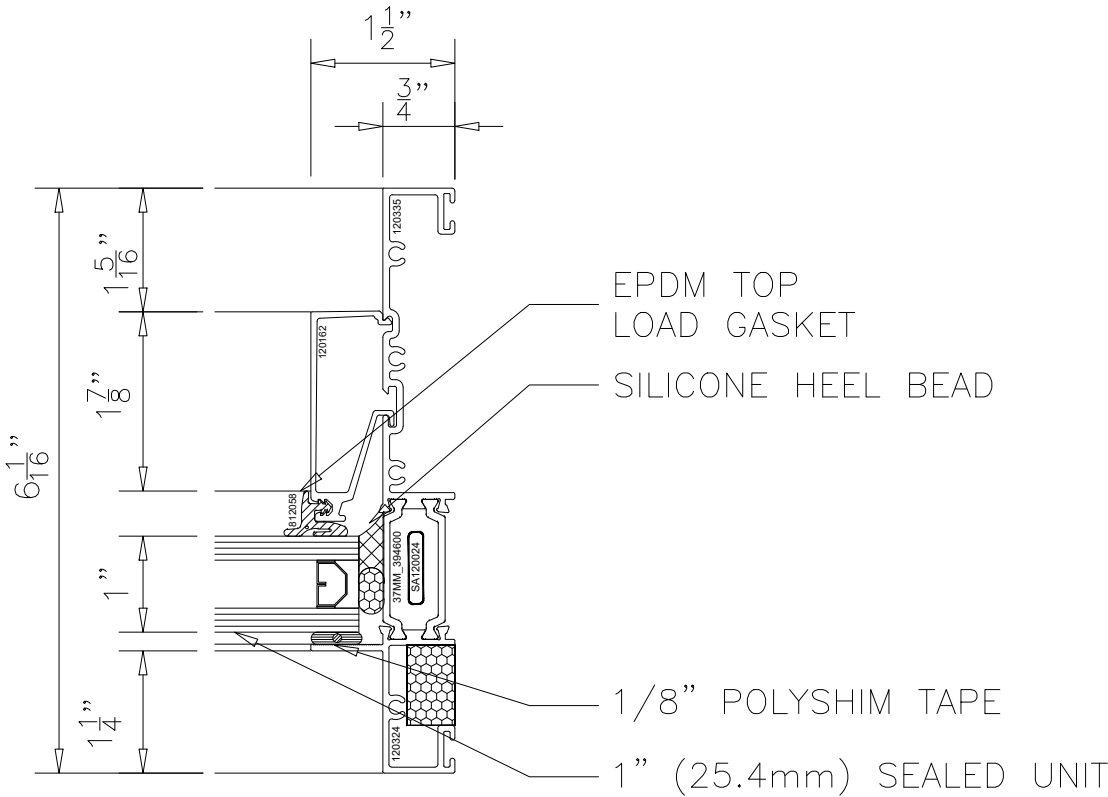


1200 6AR FIXED WINDOW SERIES
RIGHT JAMB

1250 6AR TRIPLE GLAZED HORIZONTAL SLIDING WINDOW SYSTEM STYLE B (SCREEN IN-BETWEEN)

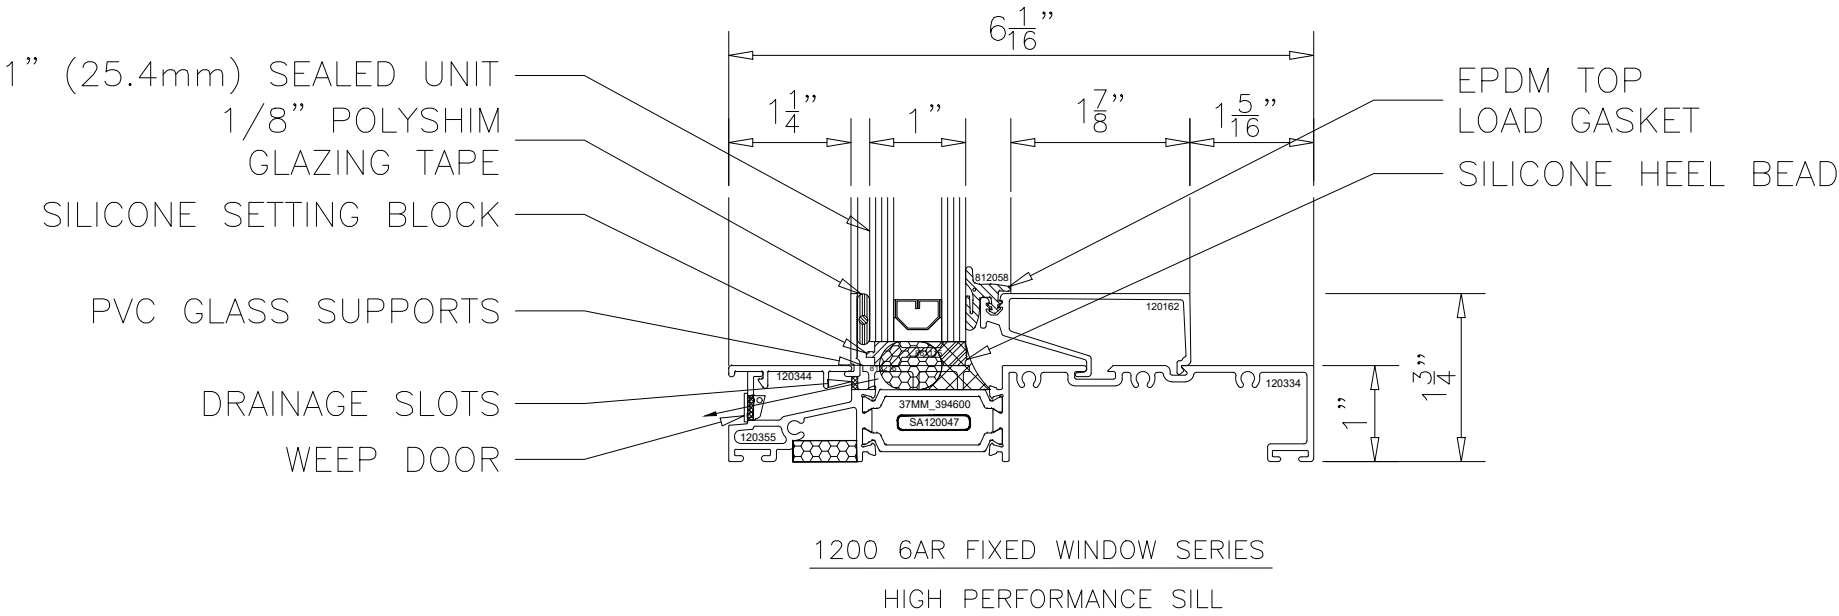


1250 6AR TRIPLE GLAZED HORIZONTAL SLIDING WINDOW SYSTEM STYLE B (SCREEN IN-BETWEEN)

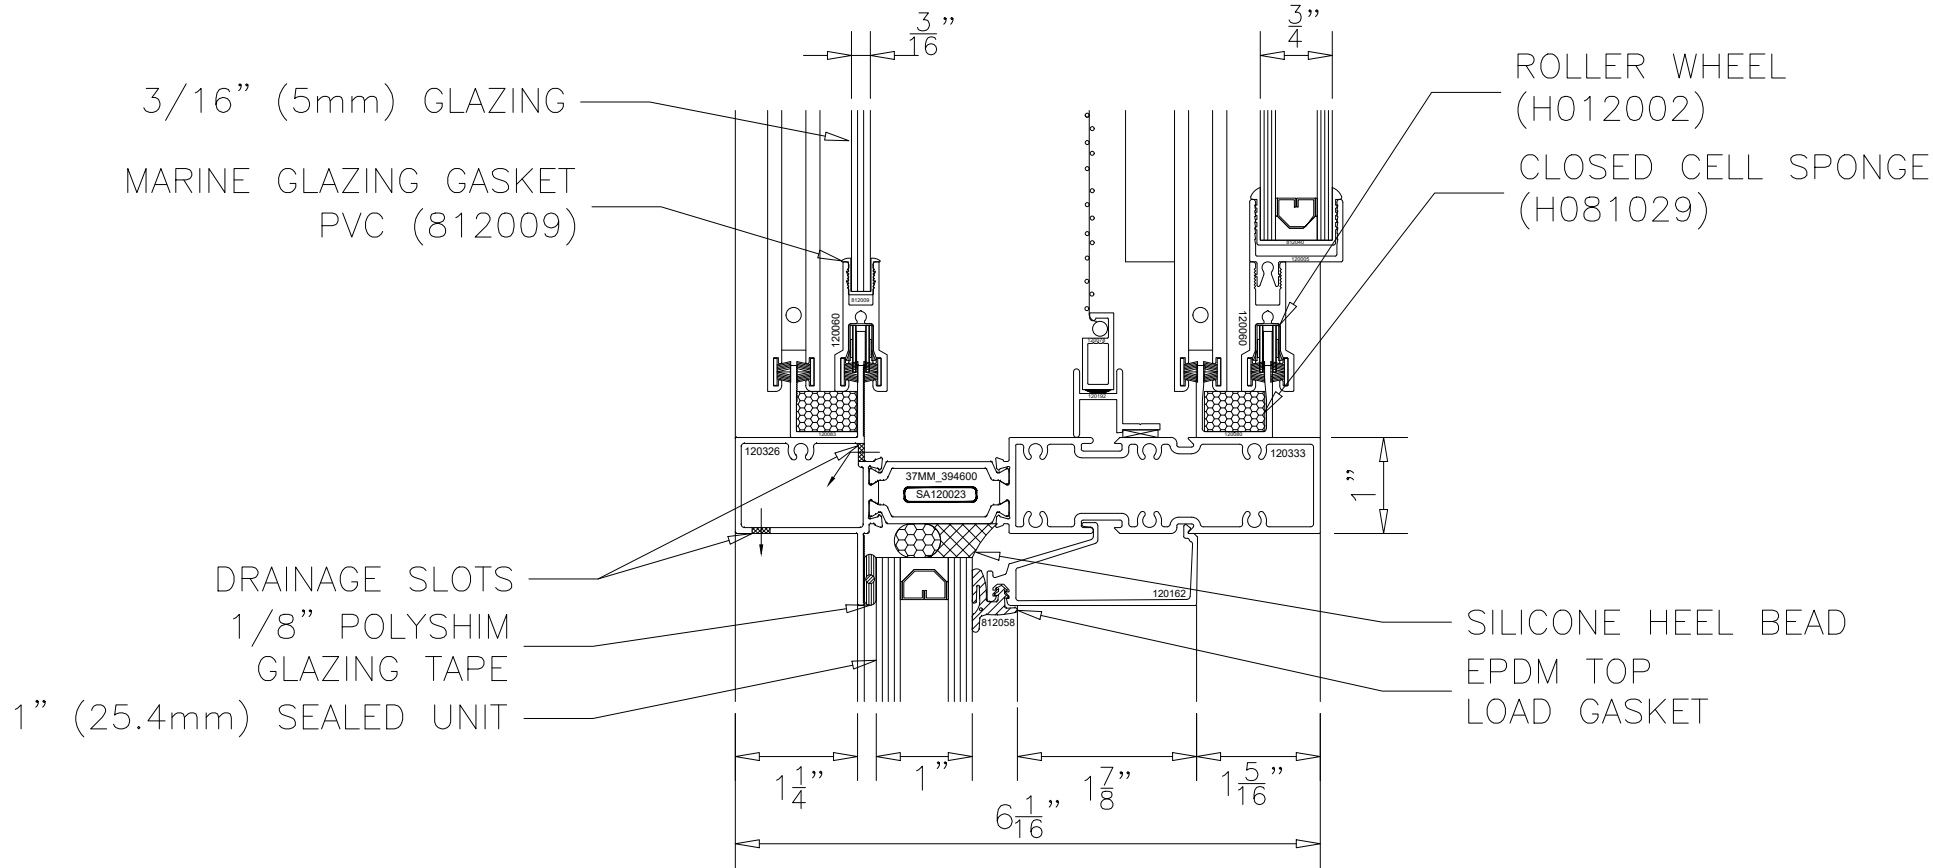


1250 6AR SLIDING WINDOW SERIES
INTERMEDIATE HORIZONTAL
SCREEN IN-BETWEEN SASH
STYLE B

1250 6AR TRIPLE GLAZED HORIZONTAL SLIDING WINDOW SYSTEM STYLE B (SCREEN IN-BETWEEN)

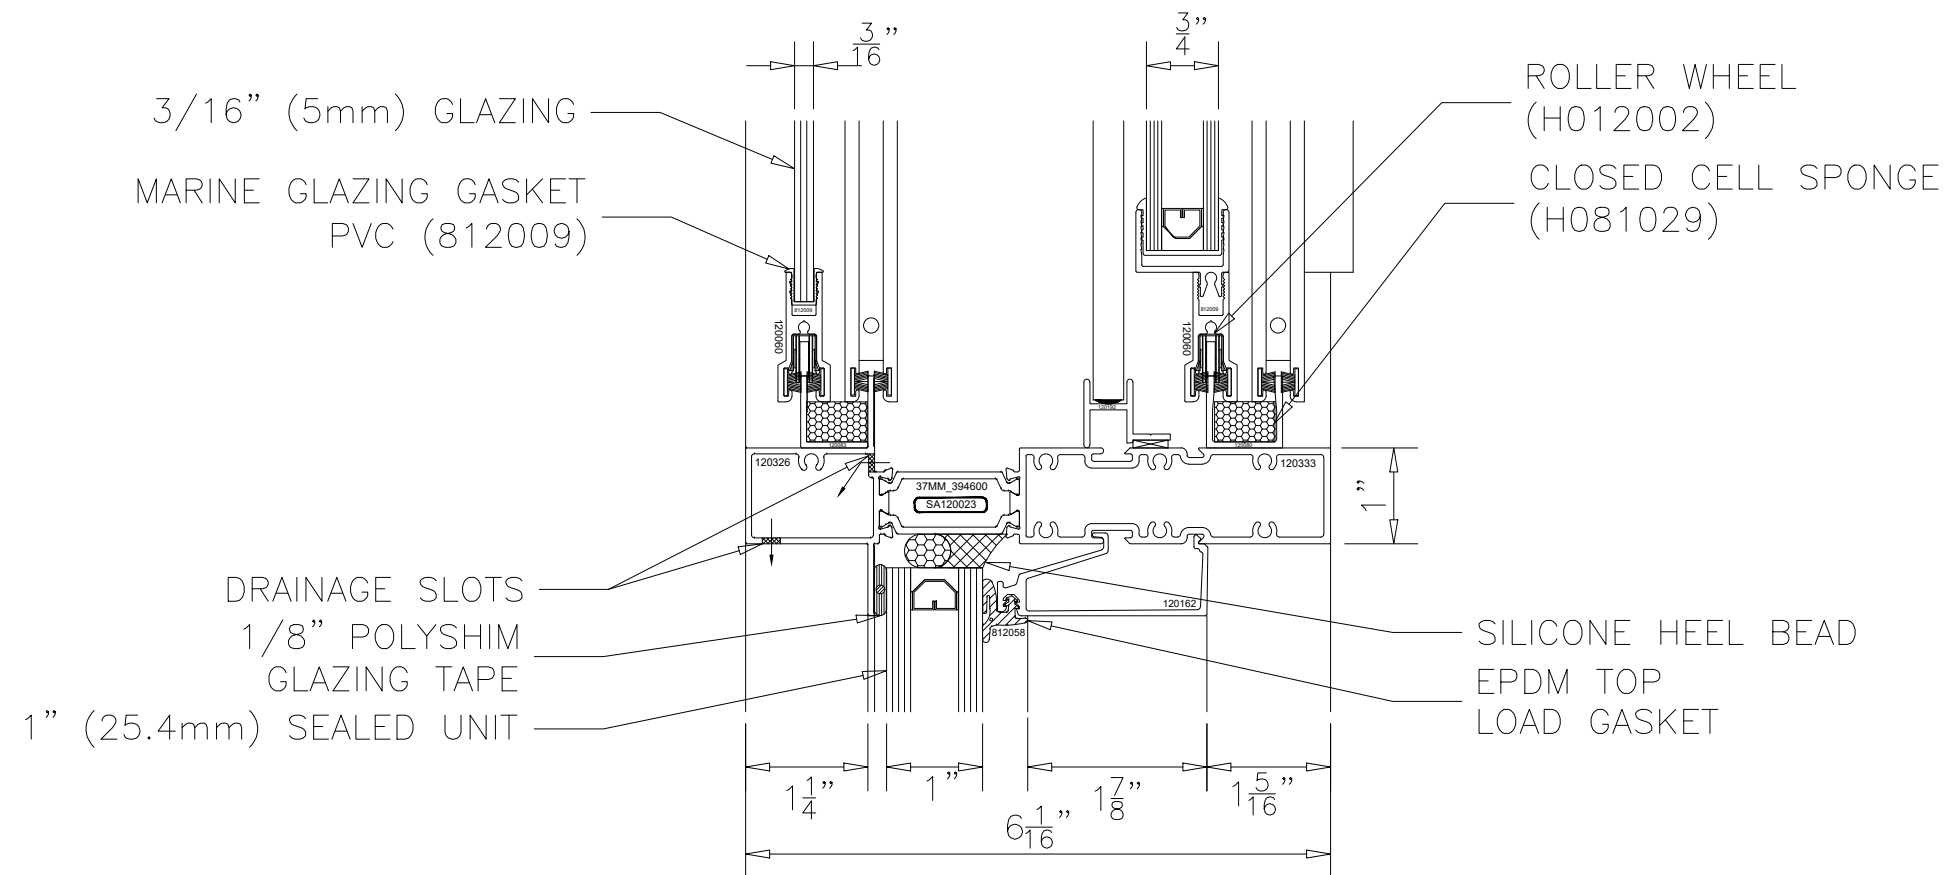


1250 6AR SLIDING WINDOW SERIES
INTERMEDIATE HORIZONTAL
SCREEN IN-BETWEEN SASH
STYLE B

1250 6AR TRIPLE GLAZED HORIZONTAL SLIDING WINDOW SYSTEM STYLE B (SCREEN IN-BETWEEN)

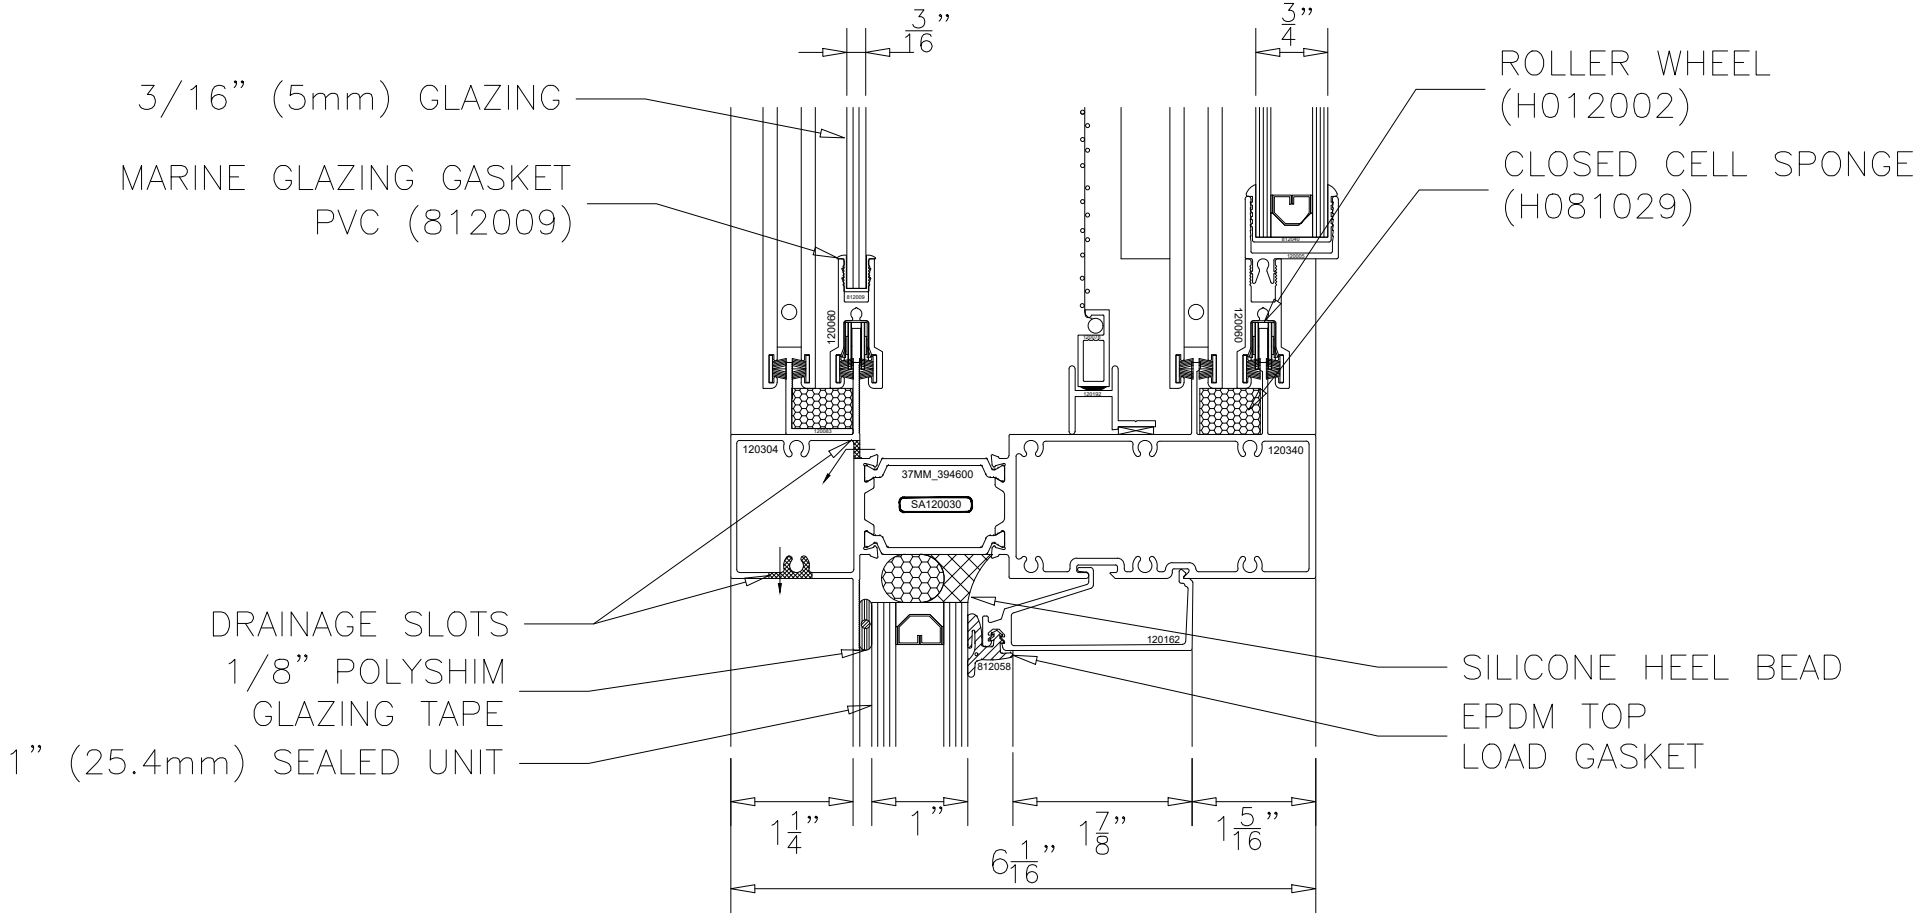


1250 6AR SLIDING WINDOW SERIES
HEAVY DUTY INTERMEDIATE HORIZONTAL
SCREEN IN-BETWEEN SASH
STYLE B

1250 6AR TRIPLE GLAZED HORIZONTAL SLIDING WINDOW SYSTEM STYLE B (SCREEN IN-BETWEEN)

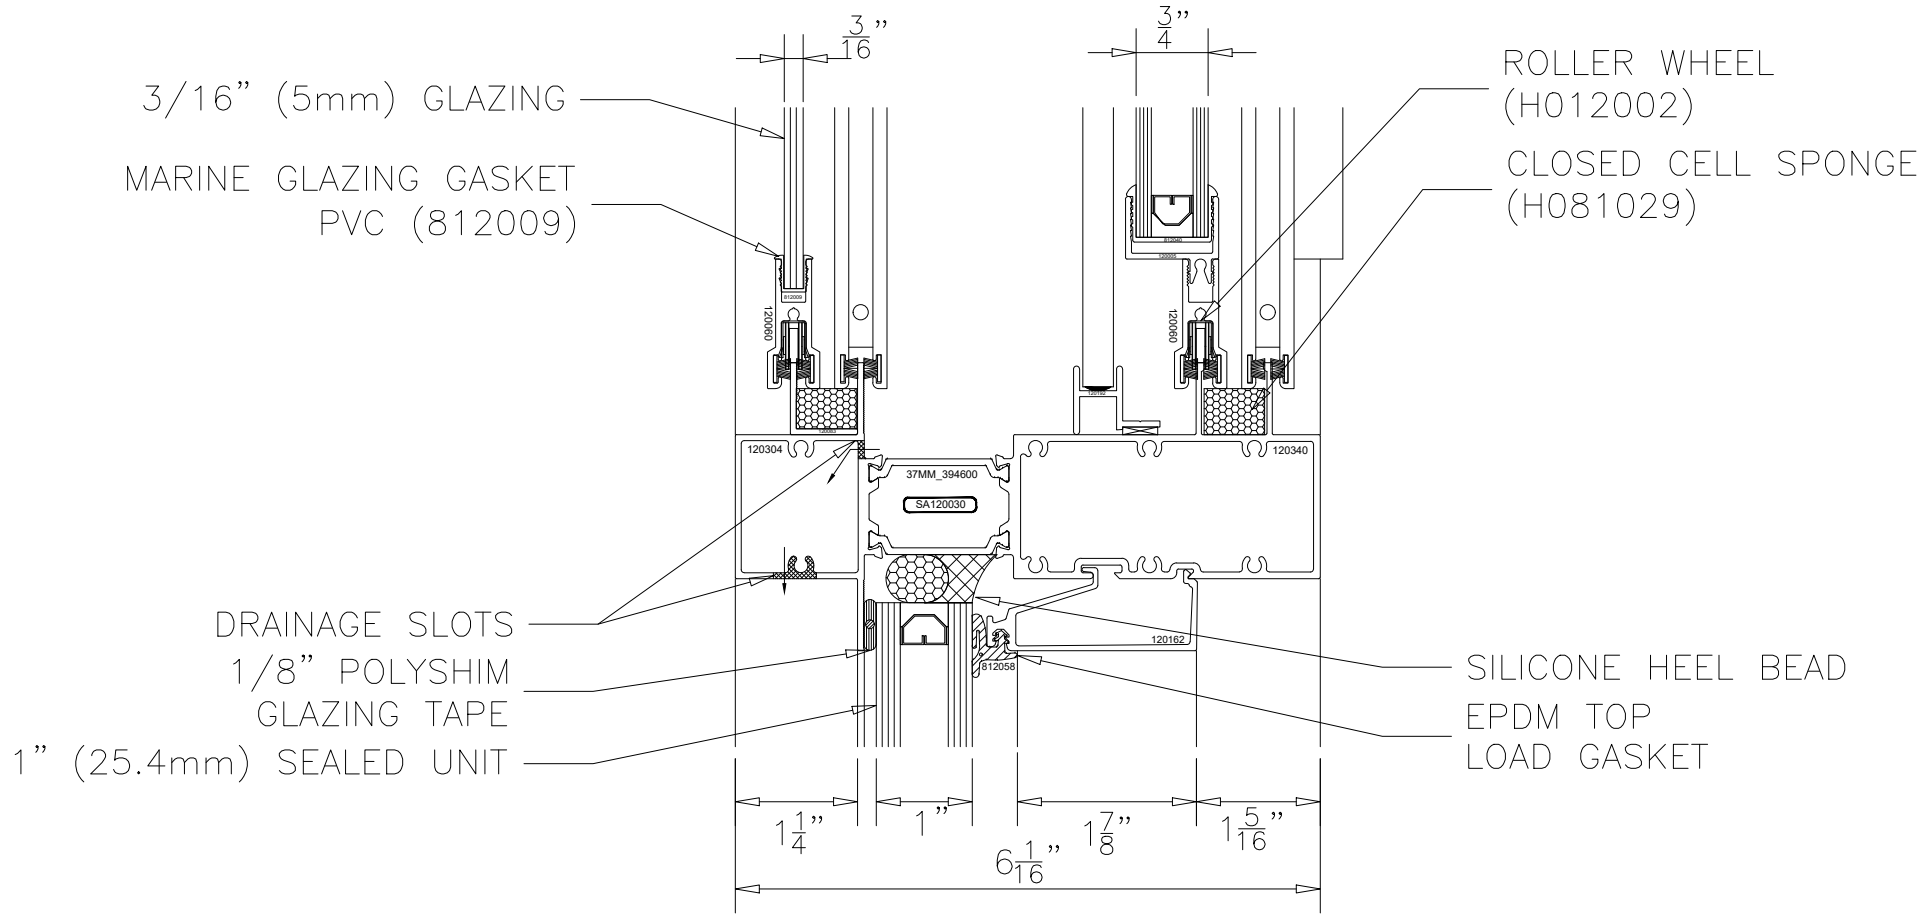


1250 6AR SLIDING WINDOW SERIES
HEAVY DUTY INTERMEDIATE HORIZONTAL
SCREEN IN-BETWEEN SASH
STYLE B

1250 6AR TRIPLE GLAZED HORIZONTAL SLIDING WINDOW SYSTEM STYLE B (SCREEN IN-BETWEEN)

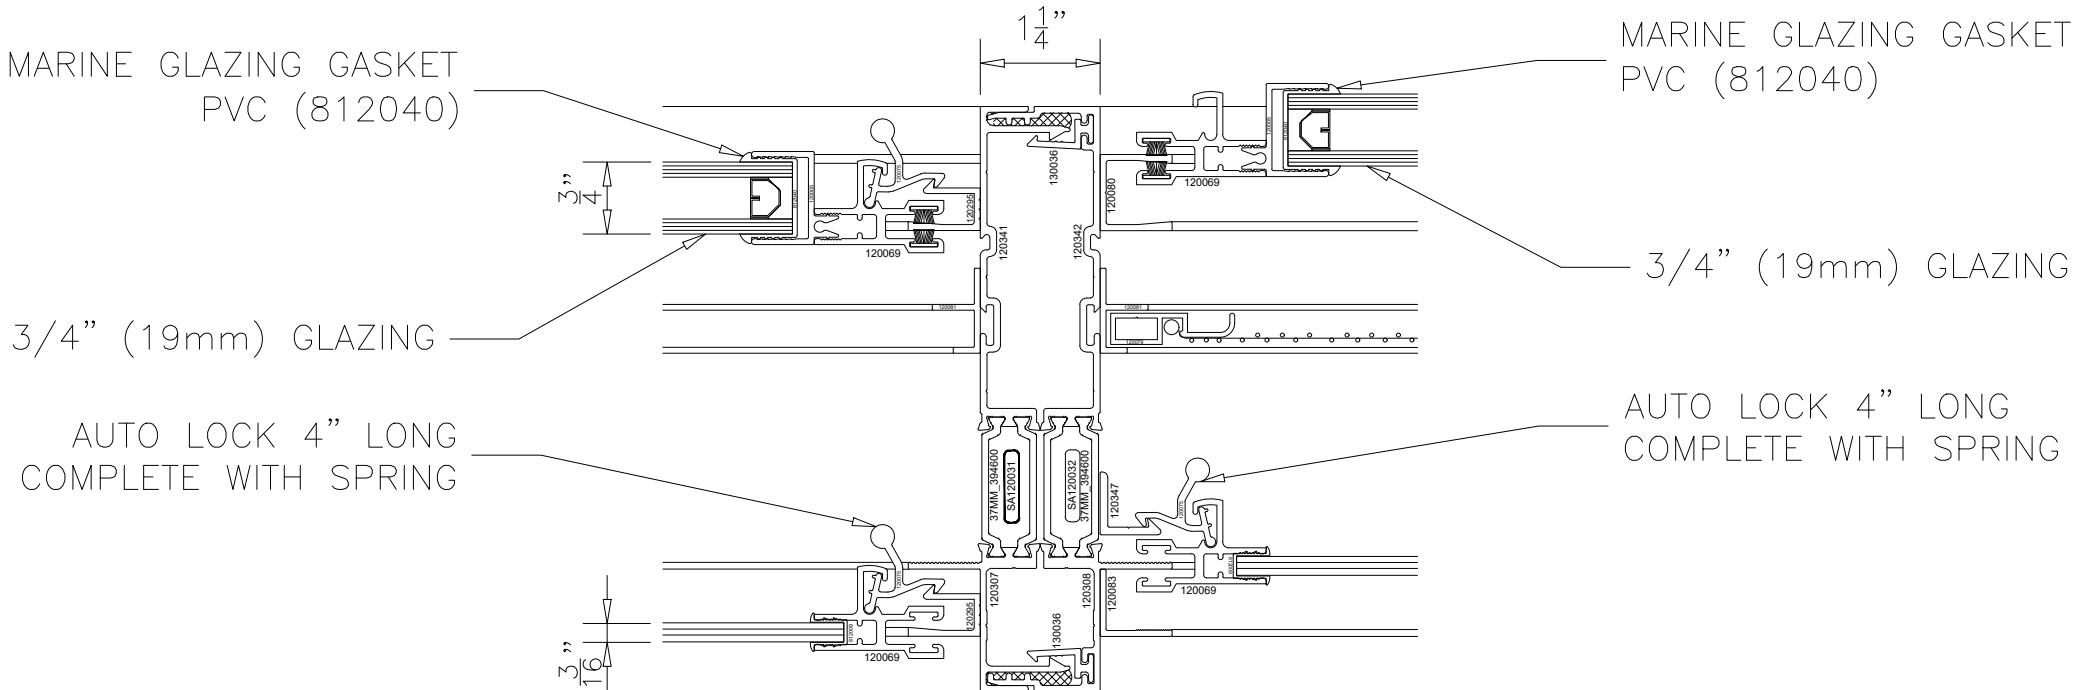


1250 6AR SLIDING WINDOW SERIES
VERTICAL SPLIT MULLION
SCREEN IN-BETWEEN SASH
STYLE B


1250 6AR TRIPLE GLAZED HORIZONTAL SLIDING WINDOW SYSTEM STYLE B (SCREEN IN-BETWEEN)

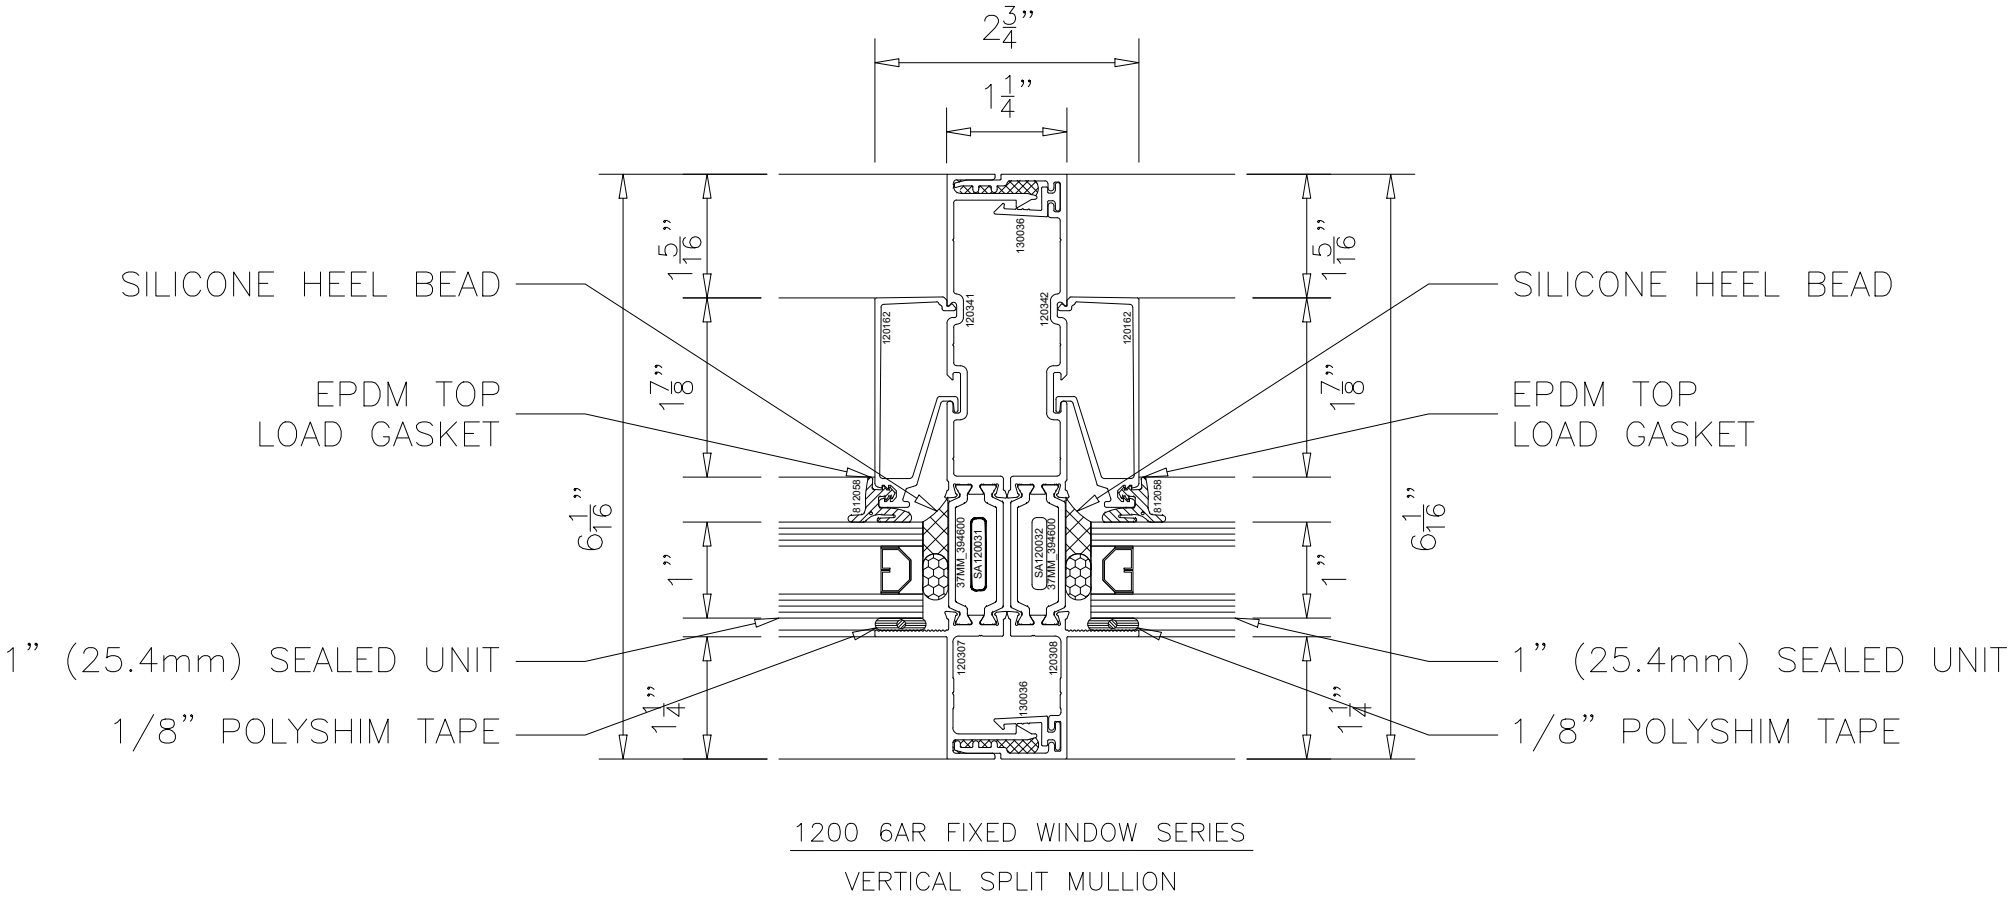

1250 6AR TRIPLE GLAZED HORIZONTAL SLIDING WINDOW SYSTEM STYLE B (SCREEN IN-BETWEEN)




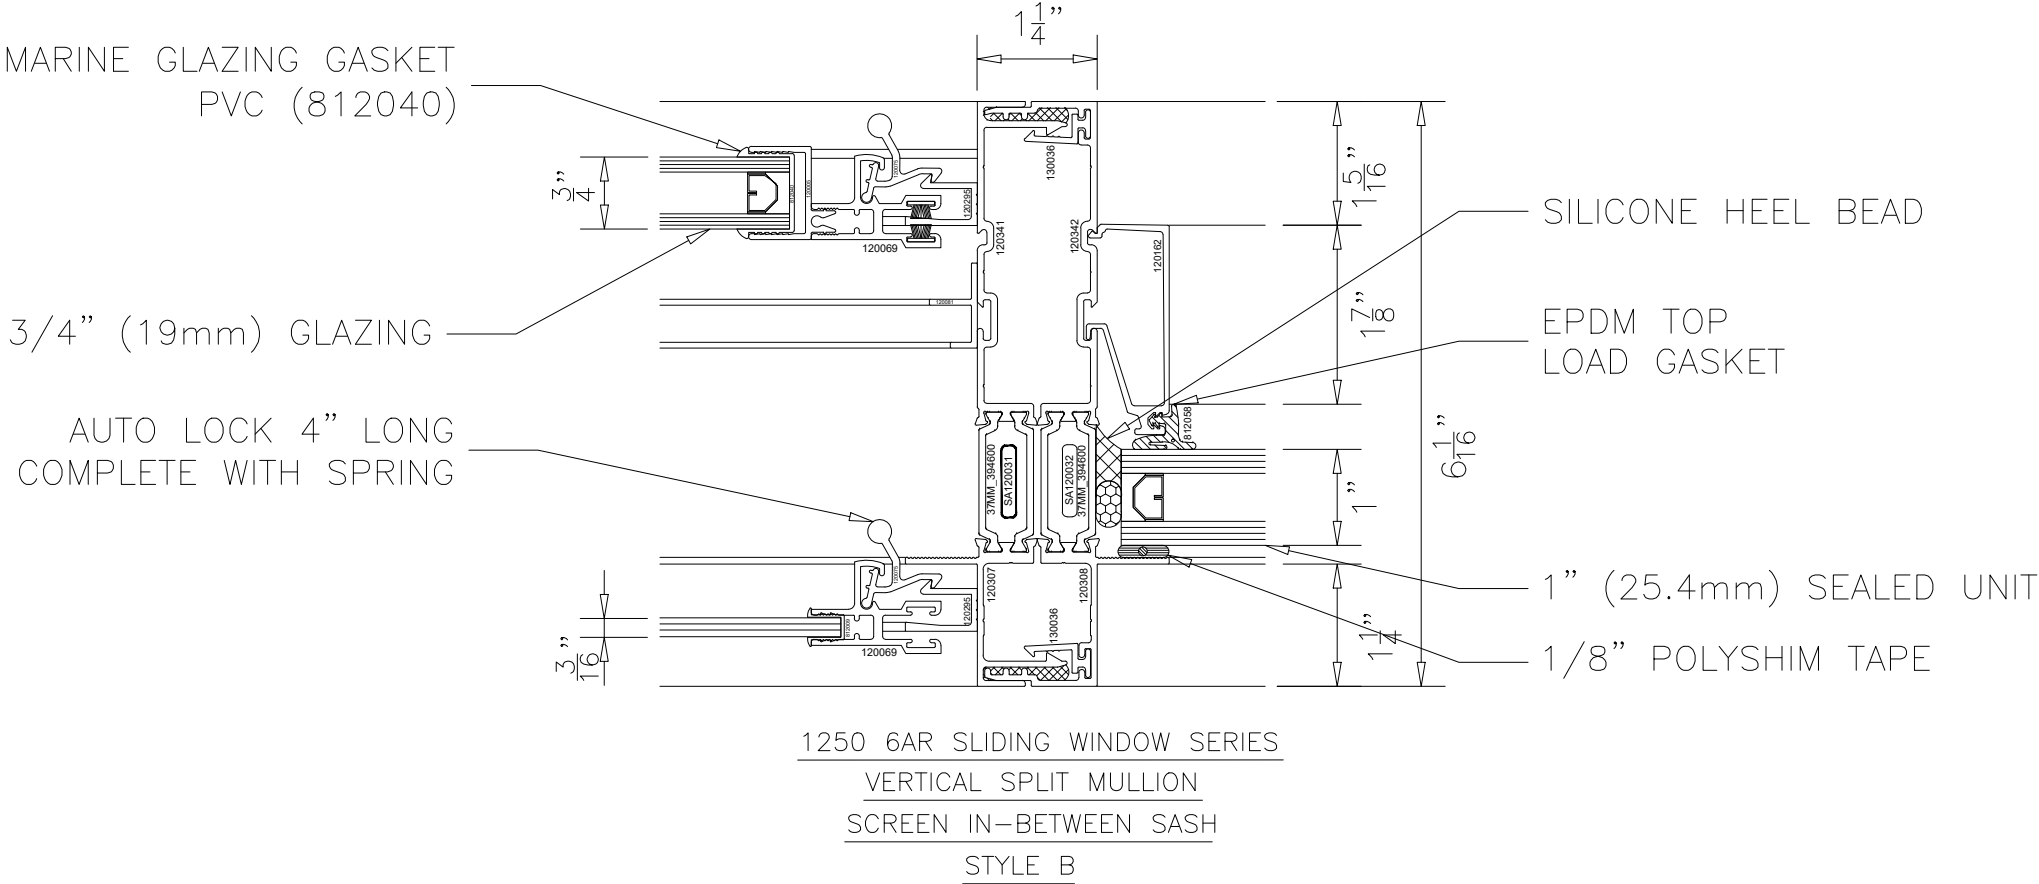


1250 6AR TRIPLE GLAZED HORIZONTAL SLIDING WINDOW SYSTEM STYLE B (SCREEN IN-BETWEEN)

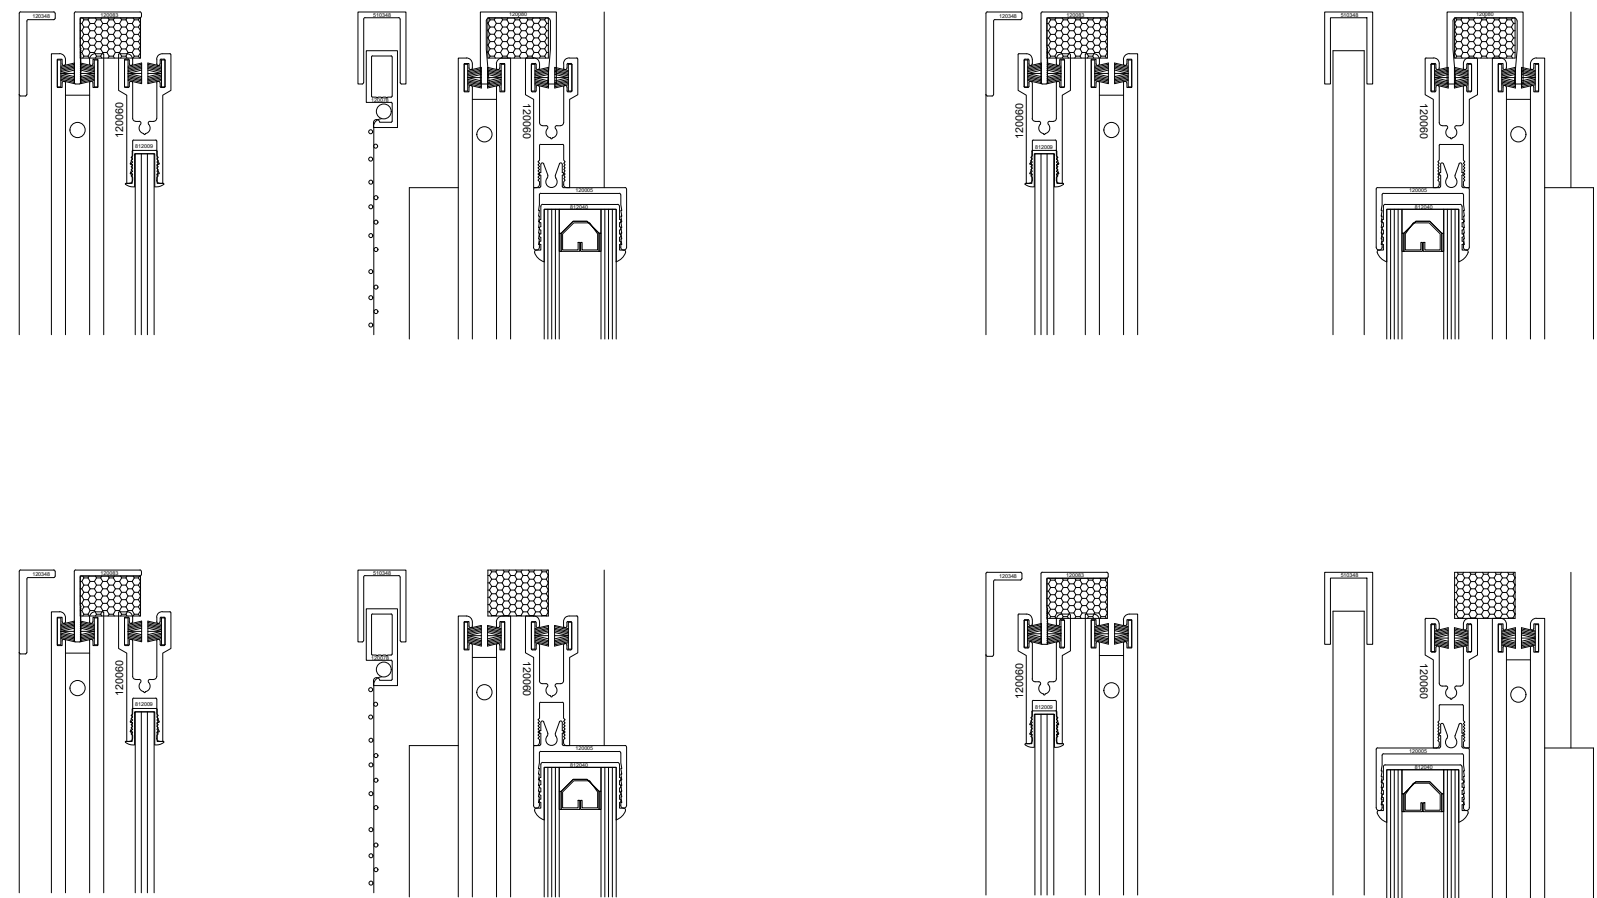



1250 6AR SLIDING WINDOW SERIES
HEAD CONFIGURATIONS
SCREEN IN-BETWEEN SASH
STYLE B

1250 6AR TRIPLE GLAZED HORIZONTAL SLIDING WINDOW SYSTEM STYLE B (SCREEN IN-BETWEEN)

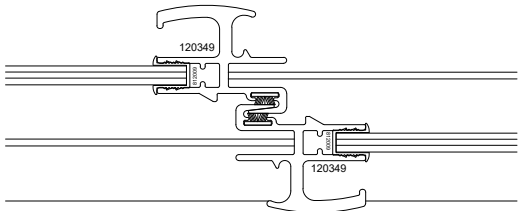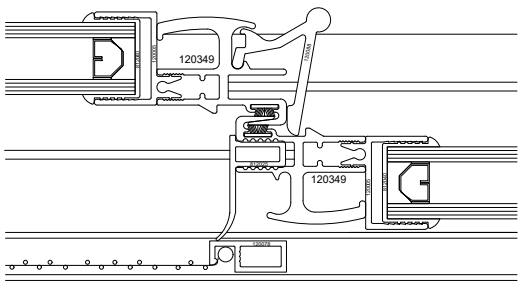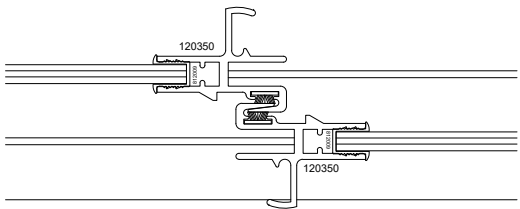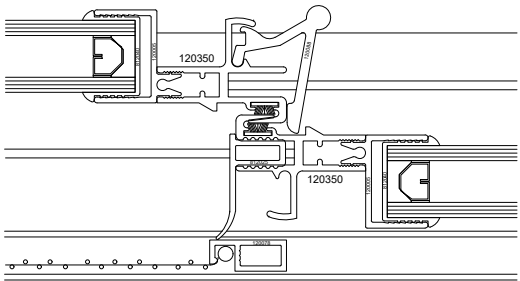


1250 6AR SLIDING WINDOW SERIES
INTERLOCK CONFIGURATIONS
SCREEN IN-BETWEEN SASH
STYLE B

1250 6AR TRIPLE GLAZED HORIZONTAL SLIDING WINDOW SYSTEM STYLE B (SCREEN IN-BETWEEN)

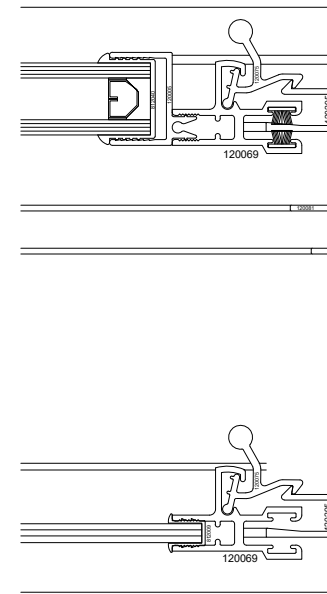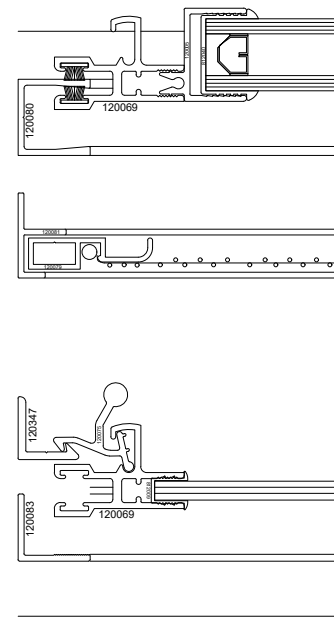

1250 6AR SLIDING WINDOW SERIES
JAMB CONFIGURATIONS
SCREEN IN-BETWEEN SASH
STYLE B

1250 6AR TRIPLE GLAZED HORIZONTAL SLIDING WINDOW SYSTEM STYLE B (SCREEN IN-BETWEEN)

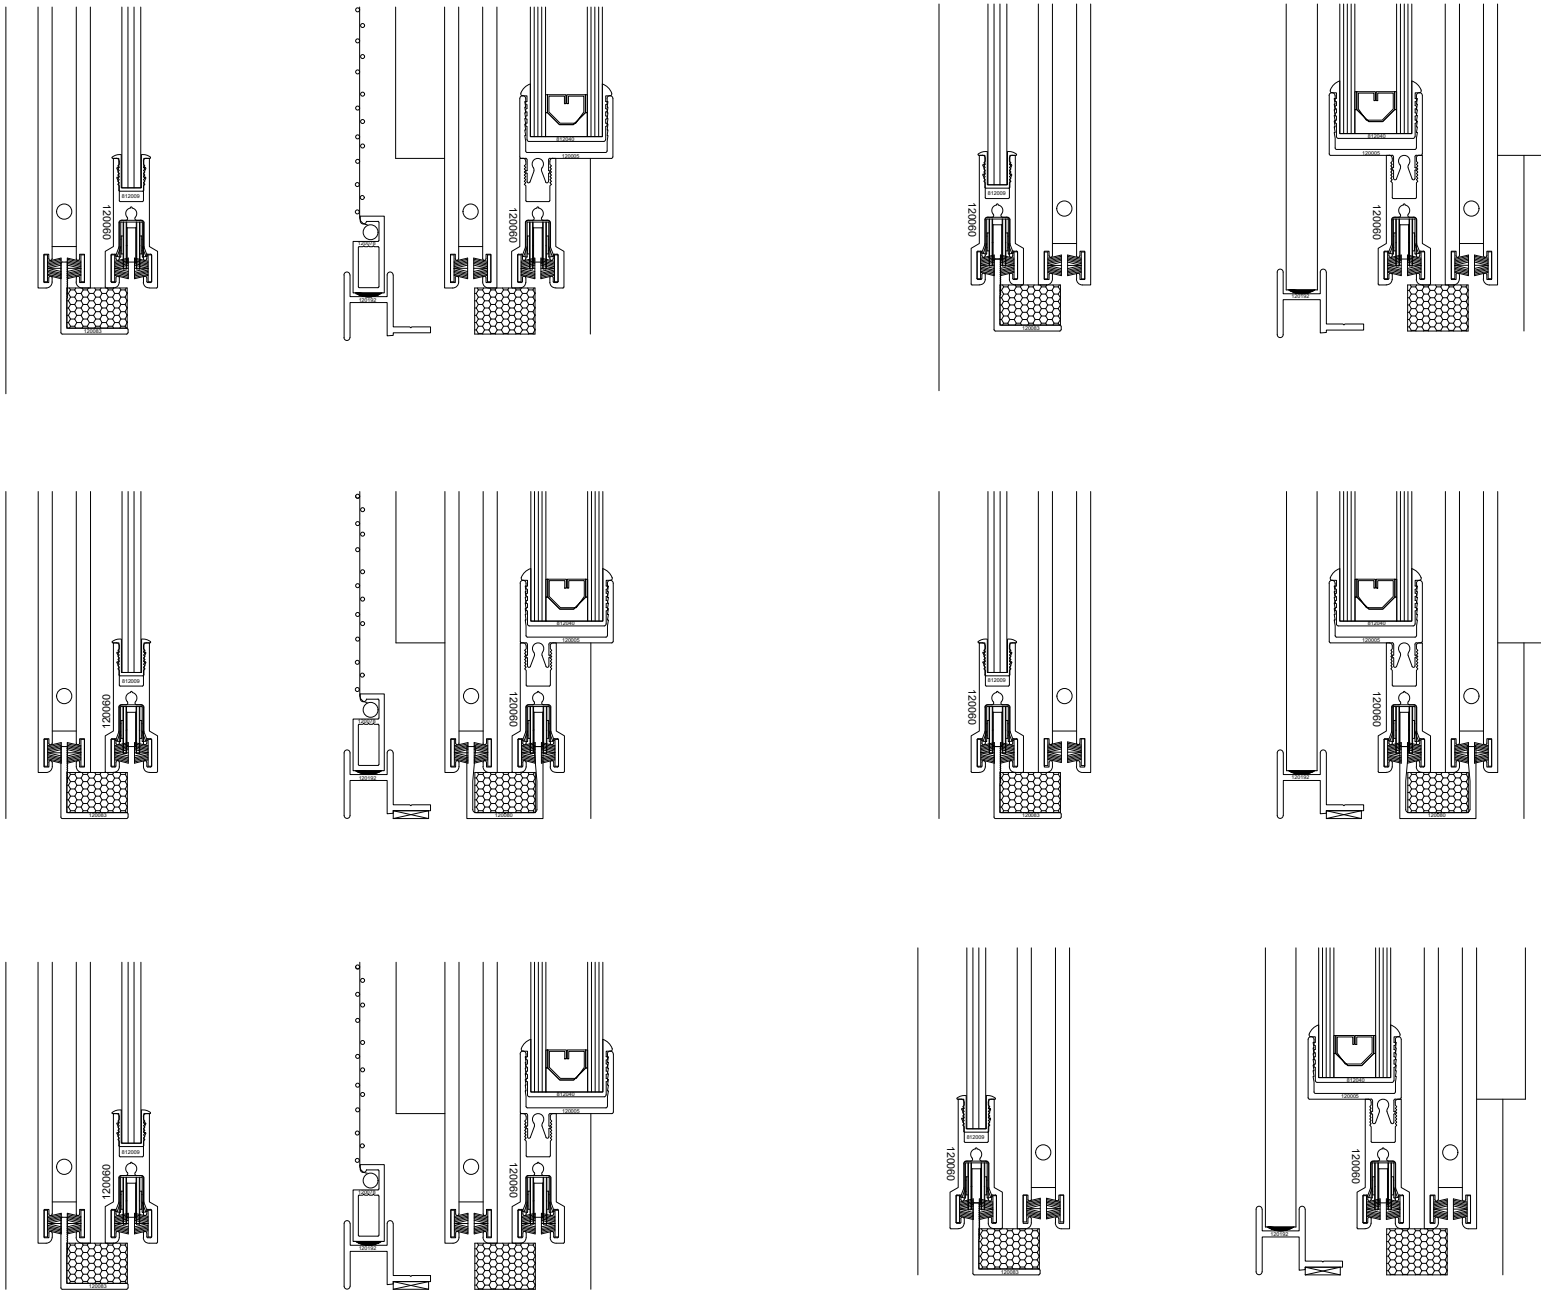

1250 6AR SLIDING WINDOW SERIES
SILL CONFIGURATIONS
SCREEN IN-BETWEEN SASH
STYLE B