



Oldcastle BuildingEnvelope®

275 Britannia Road East ▪ Mississauga ▪ Ontario ▪ Canada ▪ L4Z2E7
905-890-6970 ▪ obe.com


**1250 5AR HORIZONTAL SLIDING WINDOW
STANDARD SYSTEM DETAILS (STYLE A)
HEAVY DUTY INTERLOCK SCREEN IN-BETWEEN SASH
Monolithic Glass (3 mm / 4 mm / 5 mm / 6 mm)**

Location: OLDCASTLE BE	Customer Name:	Architect Name:
Project #:	Drawn By:	Date: SEPTEMBER 2024
		Number of Sheets: 29

1250 5AR HORIZONTAL SLIDING WINDOW SYSTEM STYLE A HD-INTERLOCK (SCREEN IN-BETWEEN SASH)

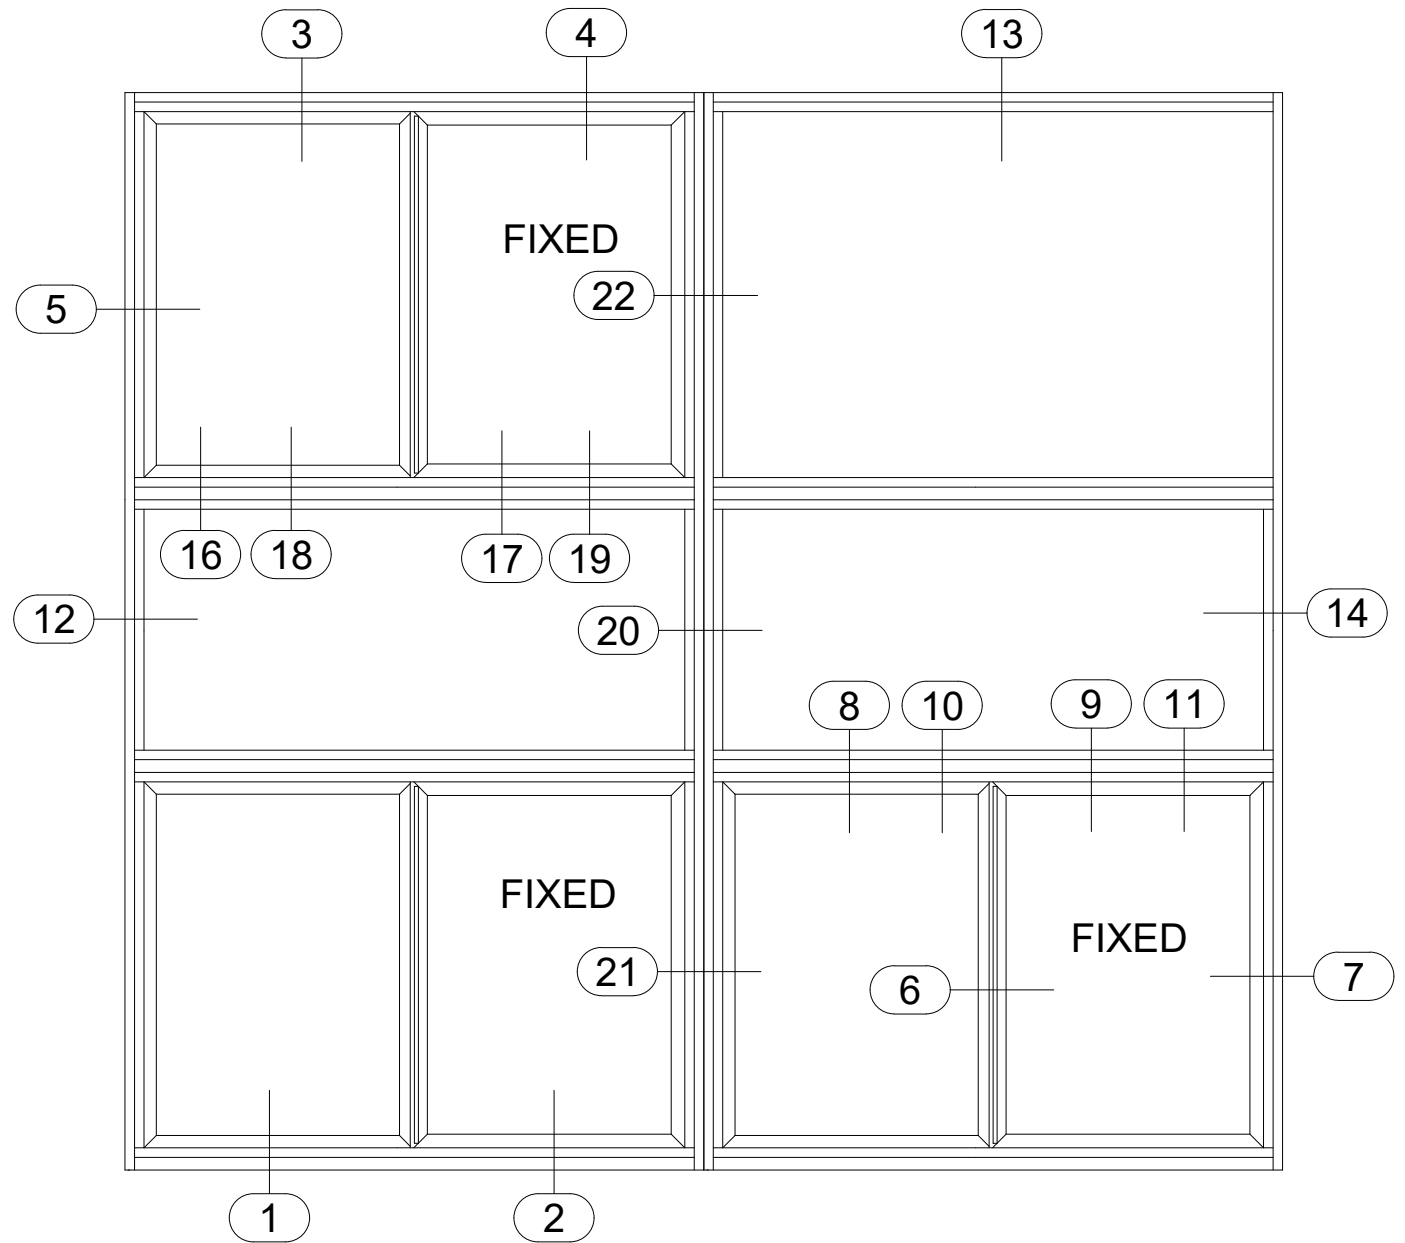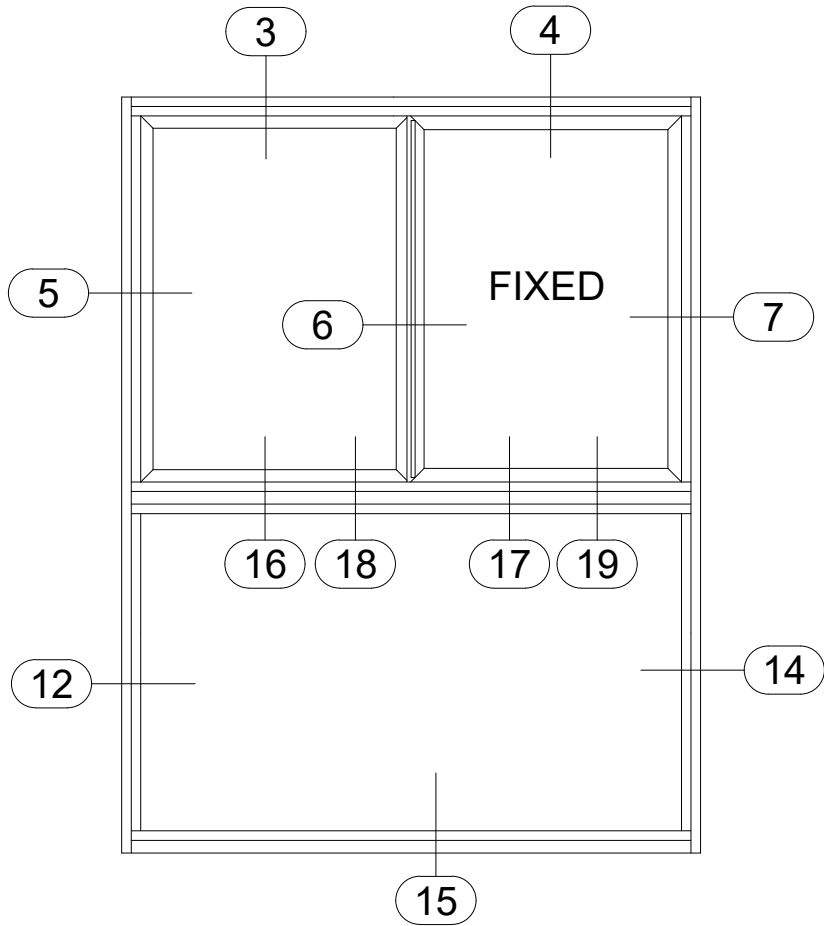


1250 5AR HORIZONTAL SLIDING WINDOW SYSTEM STYLE A HD-INTERLOCK (SCREEN IN-BETWEEN SASH)

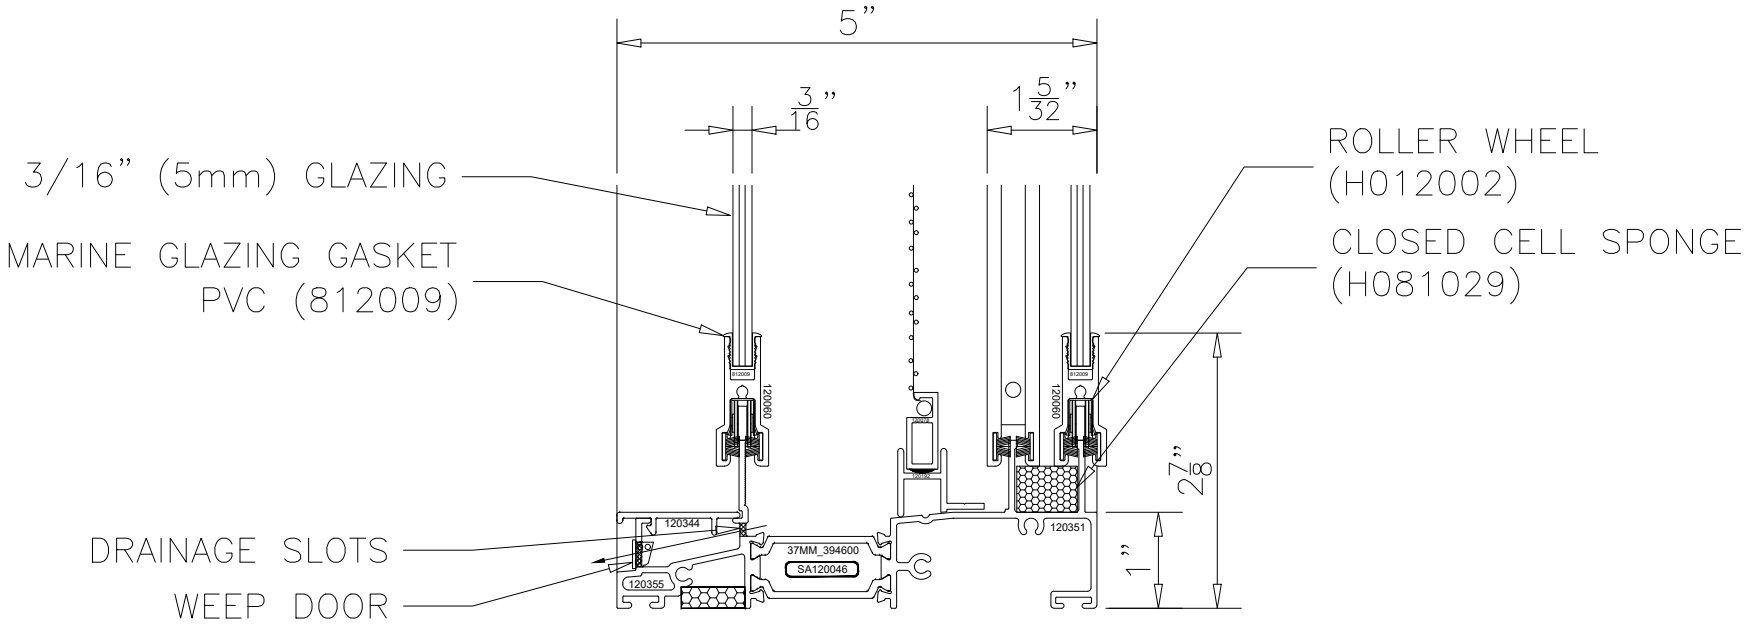


1250 5AR SLIDING WINDOW SERIES
HIGH PERFORMANCE SILL
SCREEN IN-BETWEEN SASH
HEAVY DUTY INTERLOCK
STYLE A

1250 5AR HORIZONTAL SLIDING WINDOW SYSTEM STYLE A HD-INTERLOCK (SCREEN IN-BETWEEN SASH)

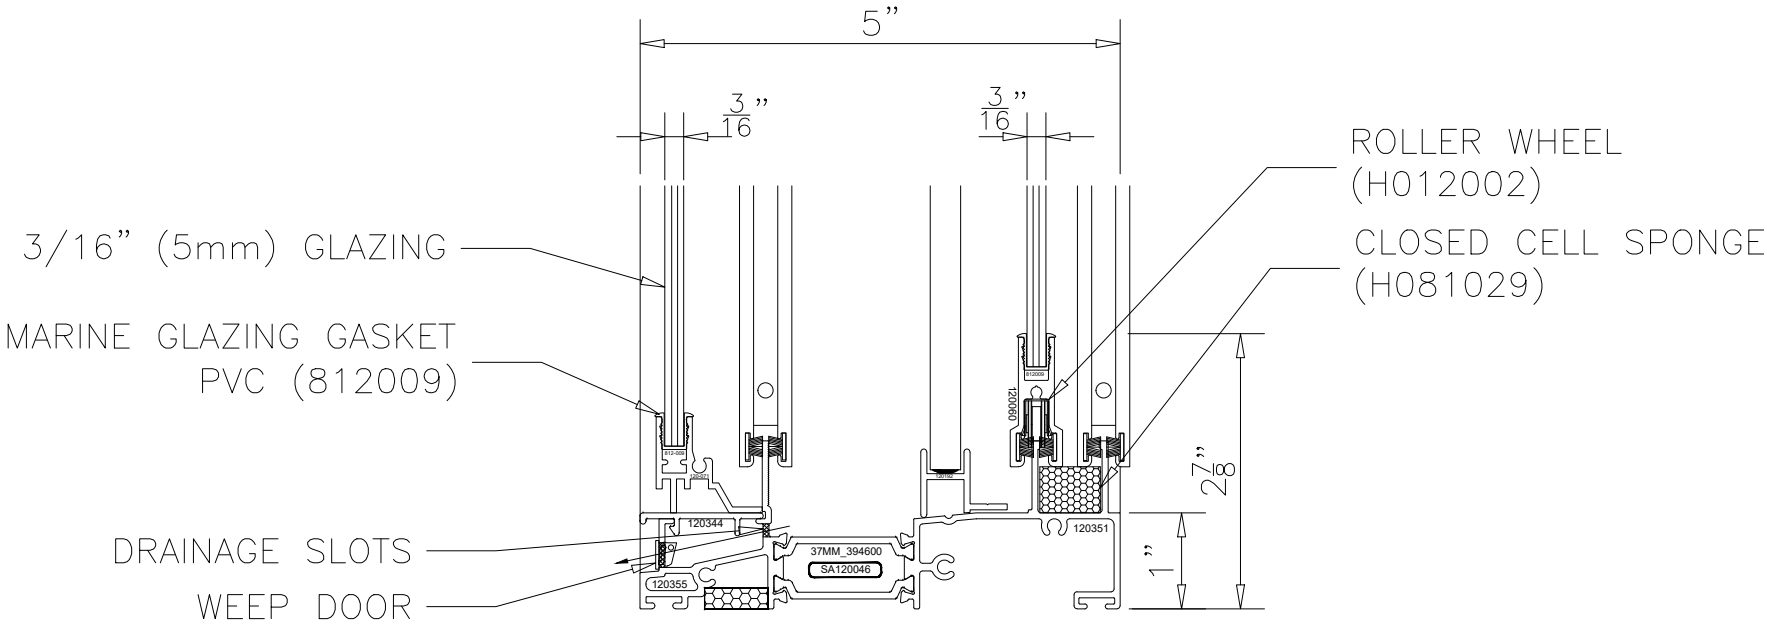


1250 5AR SLIDING WINDOW SERIES
HIGH PERFORMANCE SILL
SCREEN IN-BETWEEN SASH
HEAVY DUTY INTERLOCK
STYLE A

1250 5AR HORIZONTAL SLIDING WINDOW SYSTEM STYLE A HD-INTERLOCK (SCREEN IN-BETWEEN SASH)

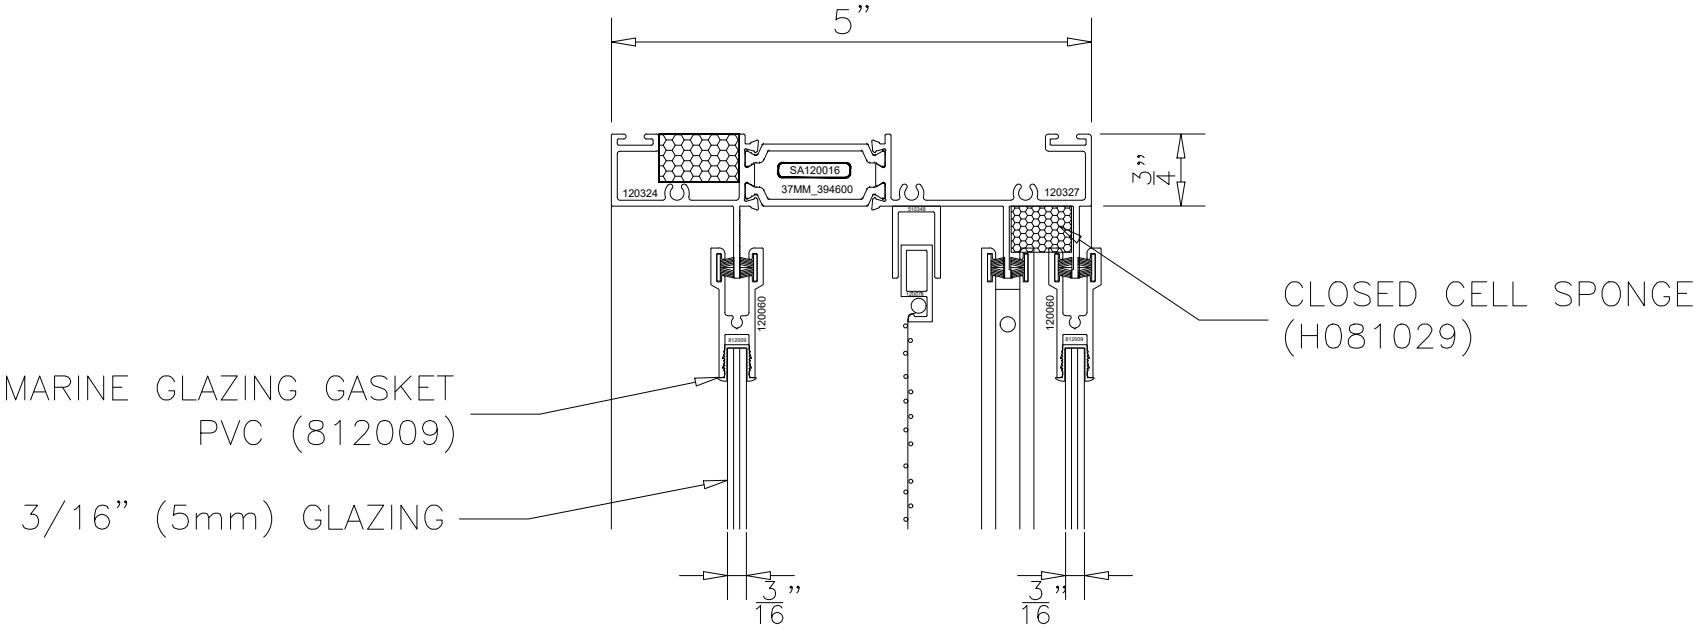


1250 5AR SLIDING WINDOW SERIES
HEAD
SCREEN IN-BETWEEN SASH
HEAVY DUTY INTERLOCK
STYLE A

1250 5AR HORIZONTAL SLIDING WINDOW SYSTEM STYLE A HD-INTERLOCK (SCREEN IN-BETWEEN SASH)

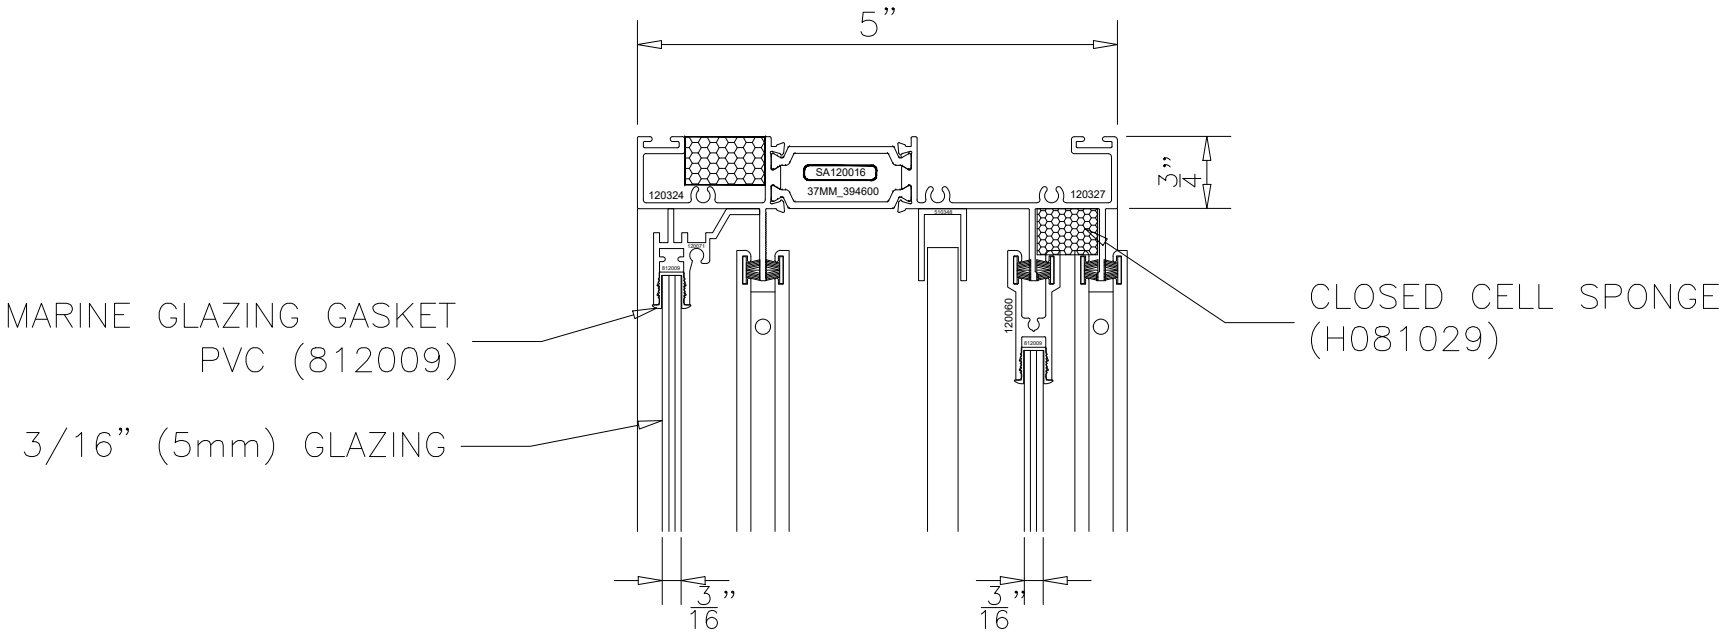


1250 5AR SLIDING WINDOW SERIES
HEAD
SCREEN IN-BETWEEN SASH
HEAVY DUTY INTERLOCK
STYLE A

1250 5AR HORIZONTAL SLIDING WINDOW SYSTEM STYLE A HD-INTERLOCK (SCREEN IN-BETWEEN SASH)

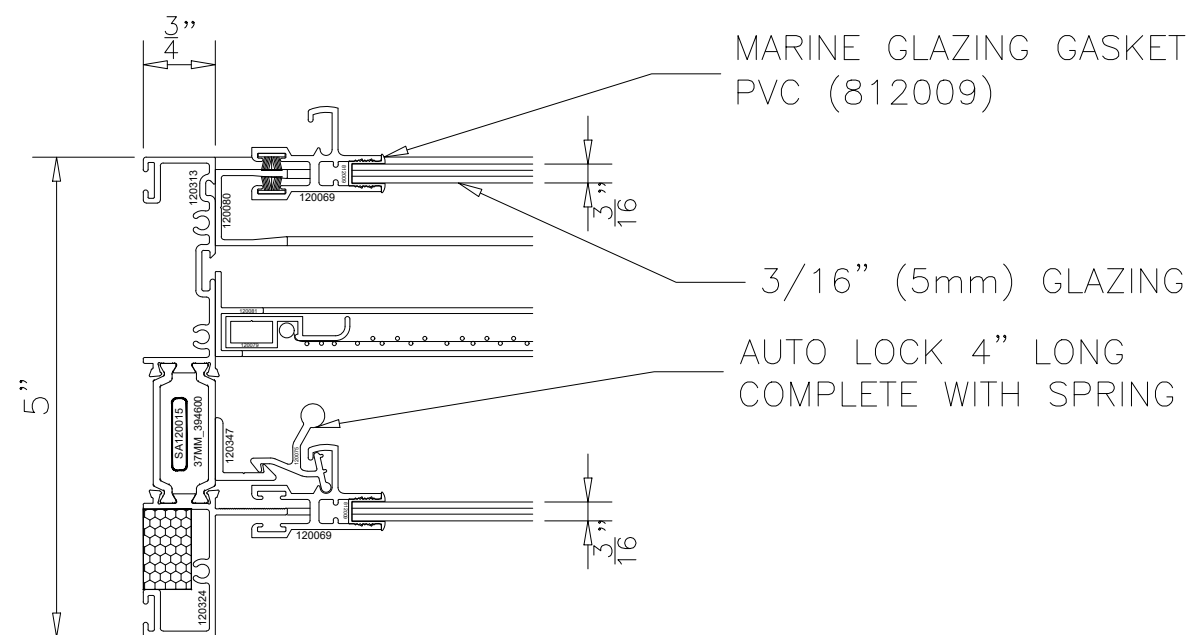


1250 5AR SLIDING WINDOW SERIES
LEFT JAMB
SCREEN IN-BETWEEN SASH
HEAVY DUTY INTERLOCK
STYLE A

1250 5AR HORIZONTAL SLIDING WINDOW SYSTEM STYLE A HD-INTERLOCK (SCREEN IN-BETWEEN SASH)

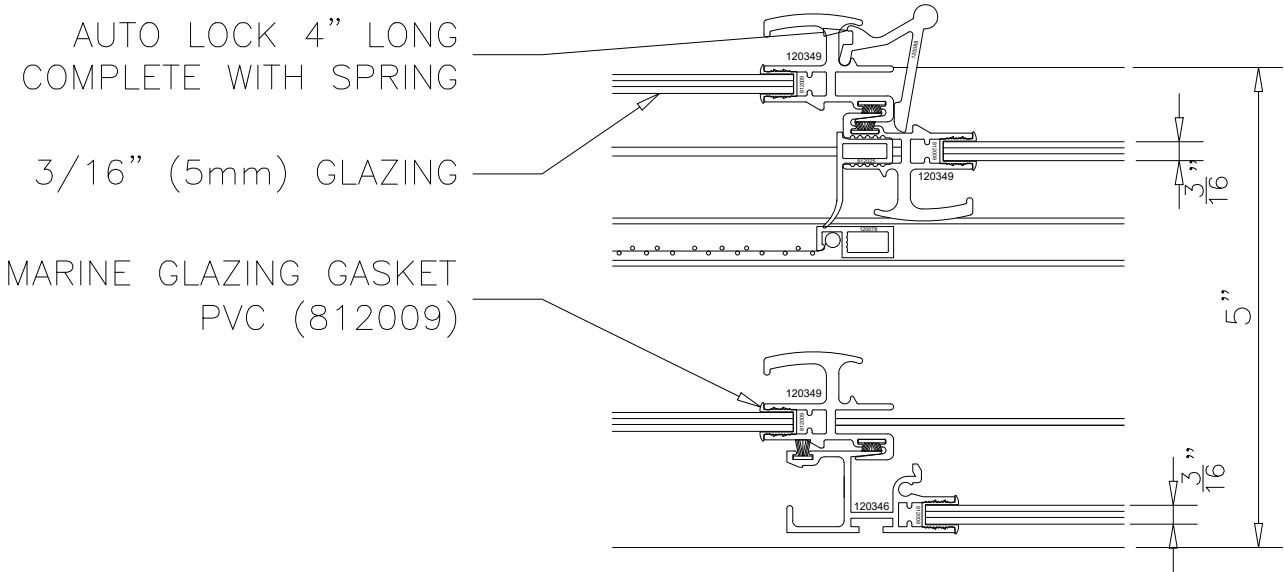


1250 5AR SLIDING WINDOW SERIES
SCREEN IN-BETWEEN SASH
HEAVY DUTY INTERLOCK
STYLE A

1250 5AR HORIZONTAL SLIDING WINDOW SYSTEM STYLE A HD-INTERLOCK (SCREEN IN-BETWEEN SASH)

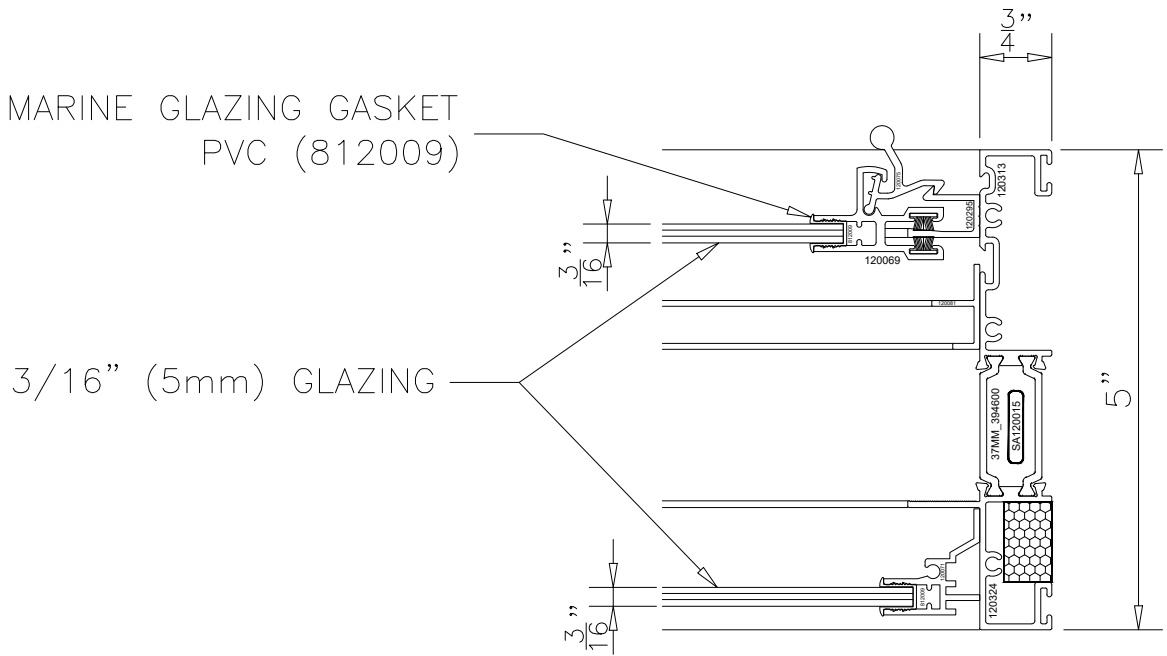


1250 5AR SLIDING WINDOW SERIES
RIGHT JAMB
SCREEN IN-BETWEEN SASH
HEAVY DUTY INTERLOCK
STYLE A

1250 5AR HORIZONTAL SLIDING WINDOW SYSTEM STYLE A HD-INTERLOCK (SCREEN IN-BETWEEN SASH)

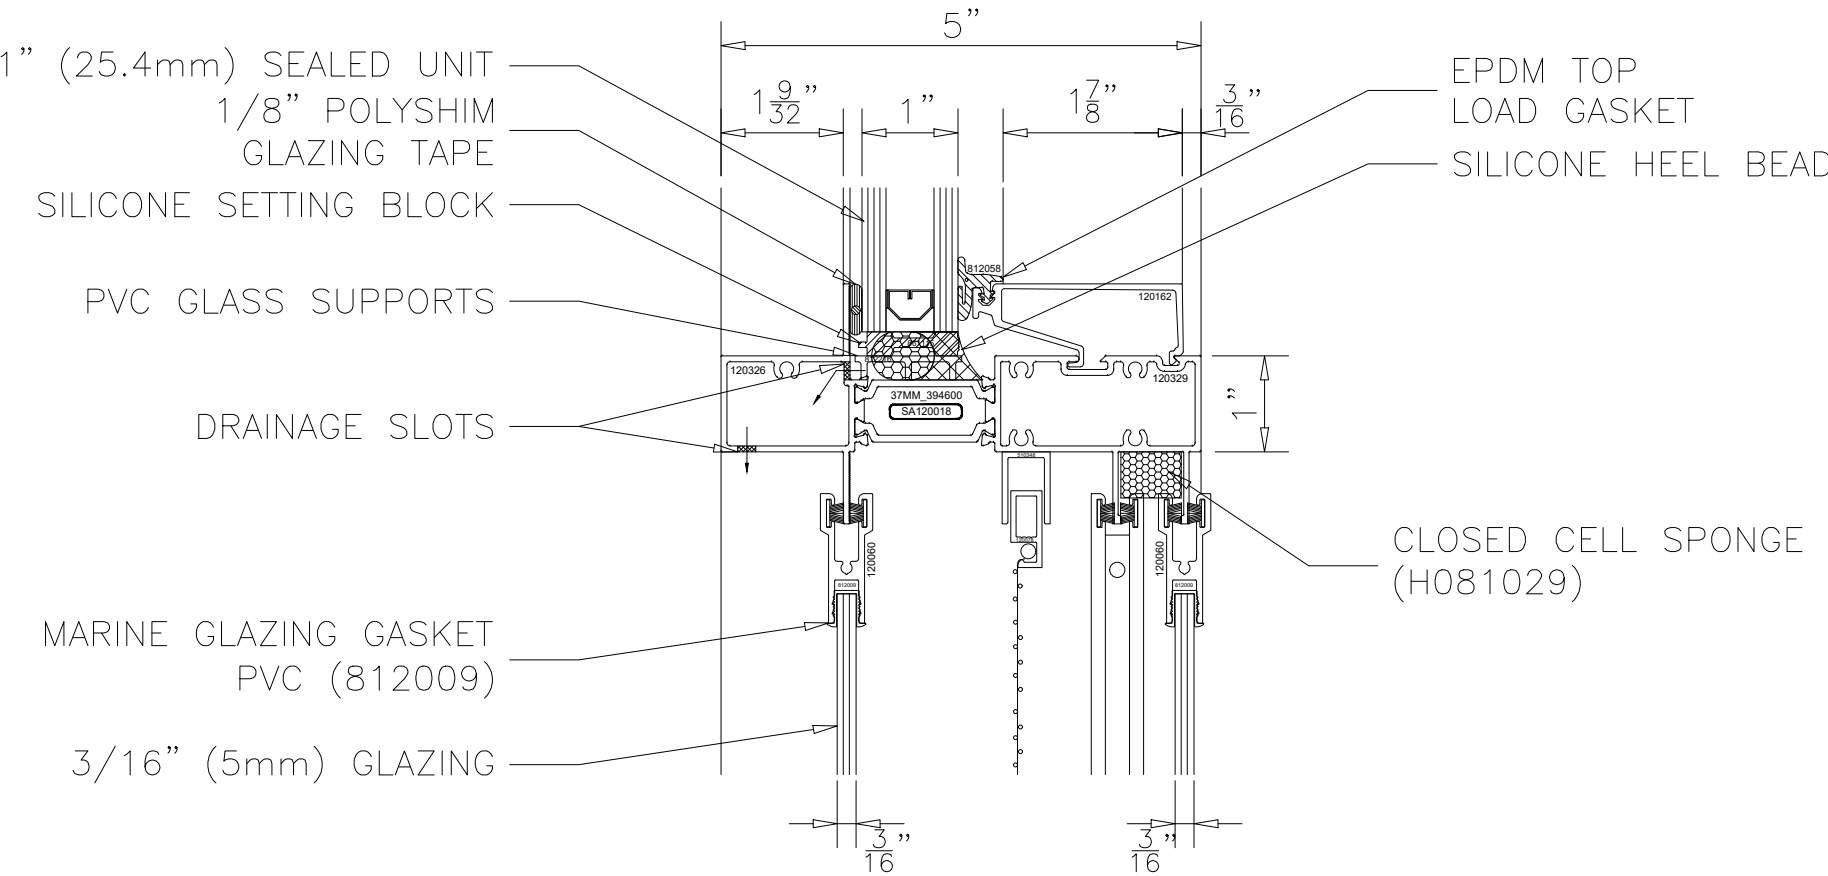


1250 5AR SLIDING WINDOW SERIES
INTERMEDIATE HORIZONTAL
SCREEN IN-BETWEEN SASH
HEAVY DUTY INTERLOCK
STYLE A

1250 5AR HORIZONTAL SLIDING WINDOW SYSTEM STYLE A HD-INTERLOCK (SCREEN IN-BETWEEN SASH)

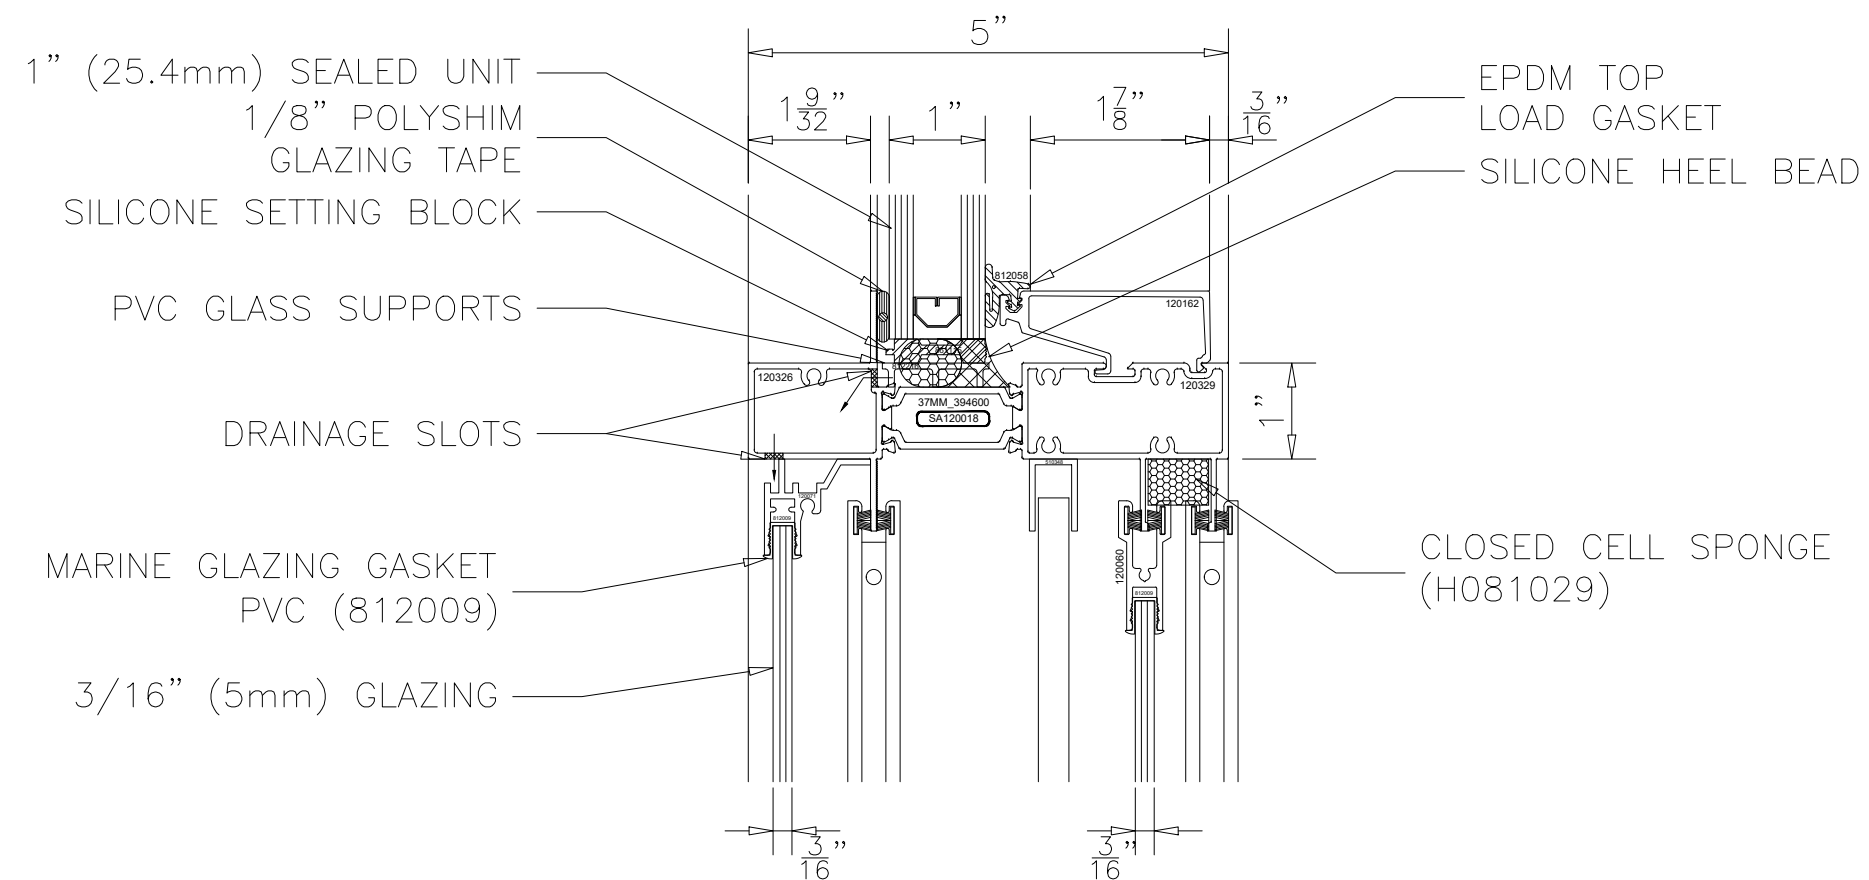


1250 5AR SLIDING WINDOW SERIES
INTERMEDIATE HORIZONTAL
SCREEN IN-BETWEEN SASH
HEAVY DUTY INTERLOCK
STYLE A

1250 5AR HORIZONTAL SLIDING WINDOW SYSTEM STYLE A HD-INTERLOCK (SCREEN IN-BETWEEN SASH)

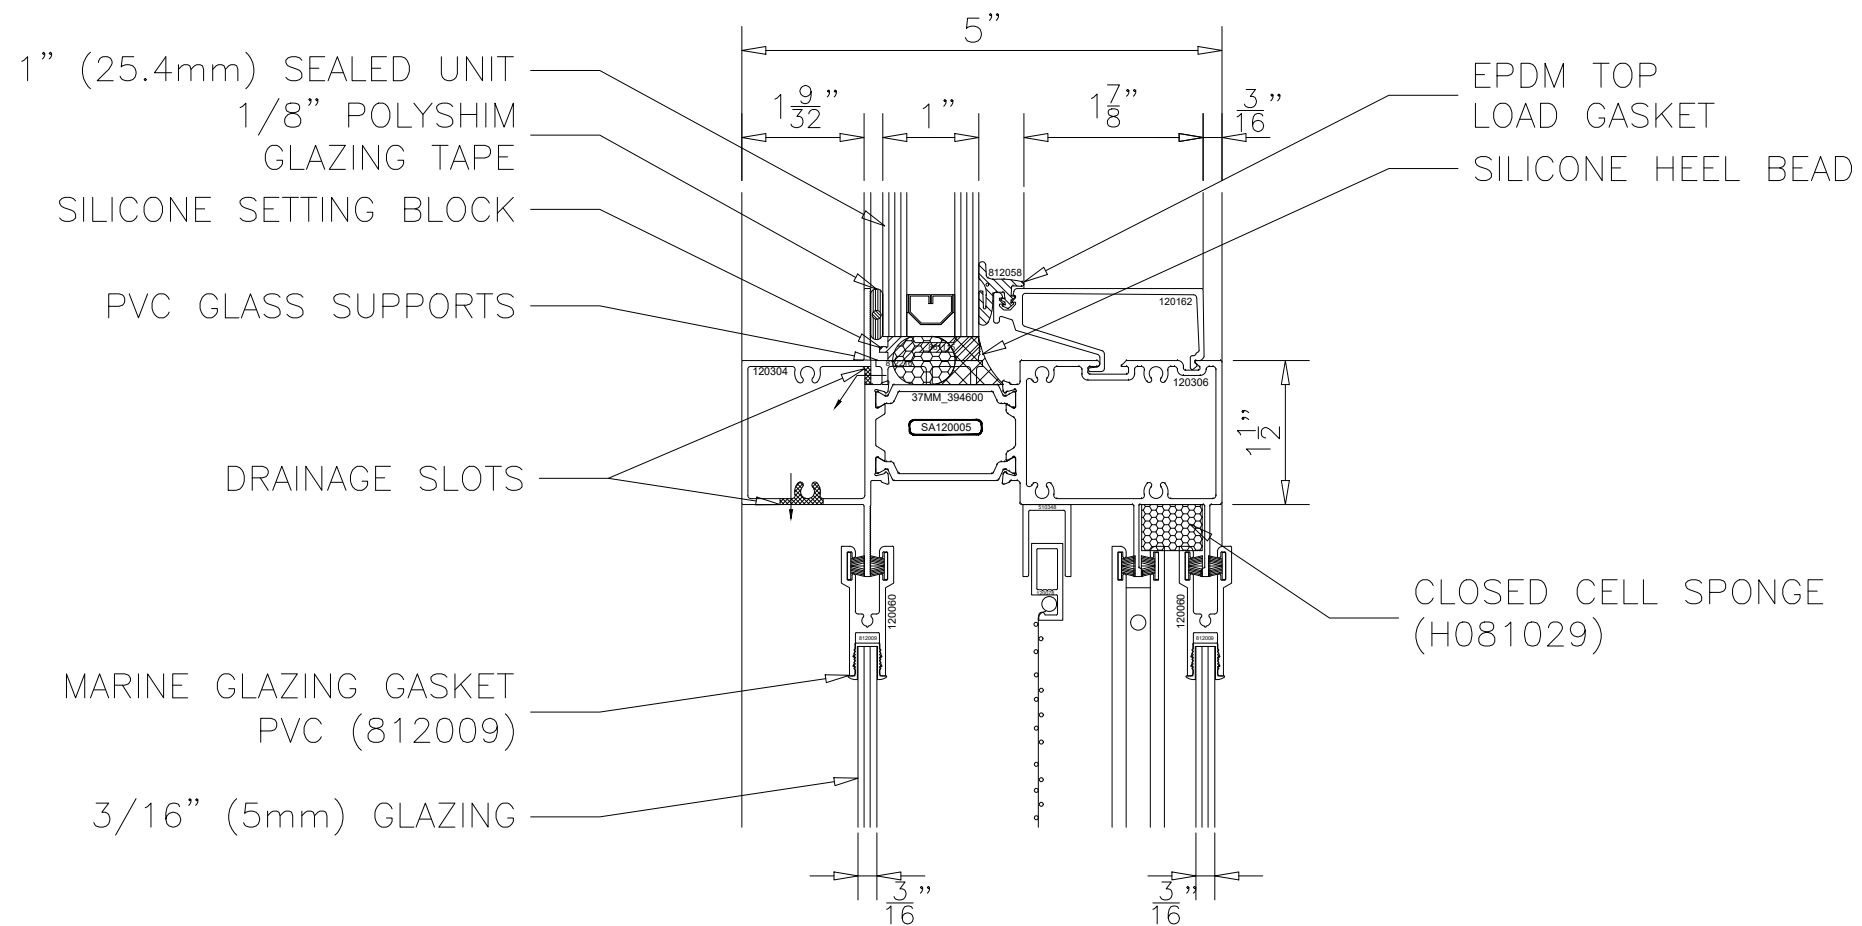


1250 5AR SLIDING WINDOW SERIES
HEAVY DUTY INTERMEDIATE HORIZONTAL
SCREEN IN-BETWEEN SASH
HEAVY DUTY INTERLOCK
STYLE A

1250 5AR HORIZONTAL SLIDING WINDOW SYSTEM STYLE A HD-INTERLOCK (SCREEN IN-BETWEEN SASH)

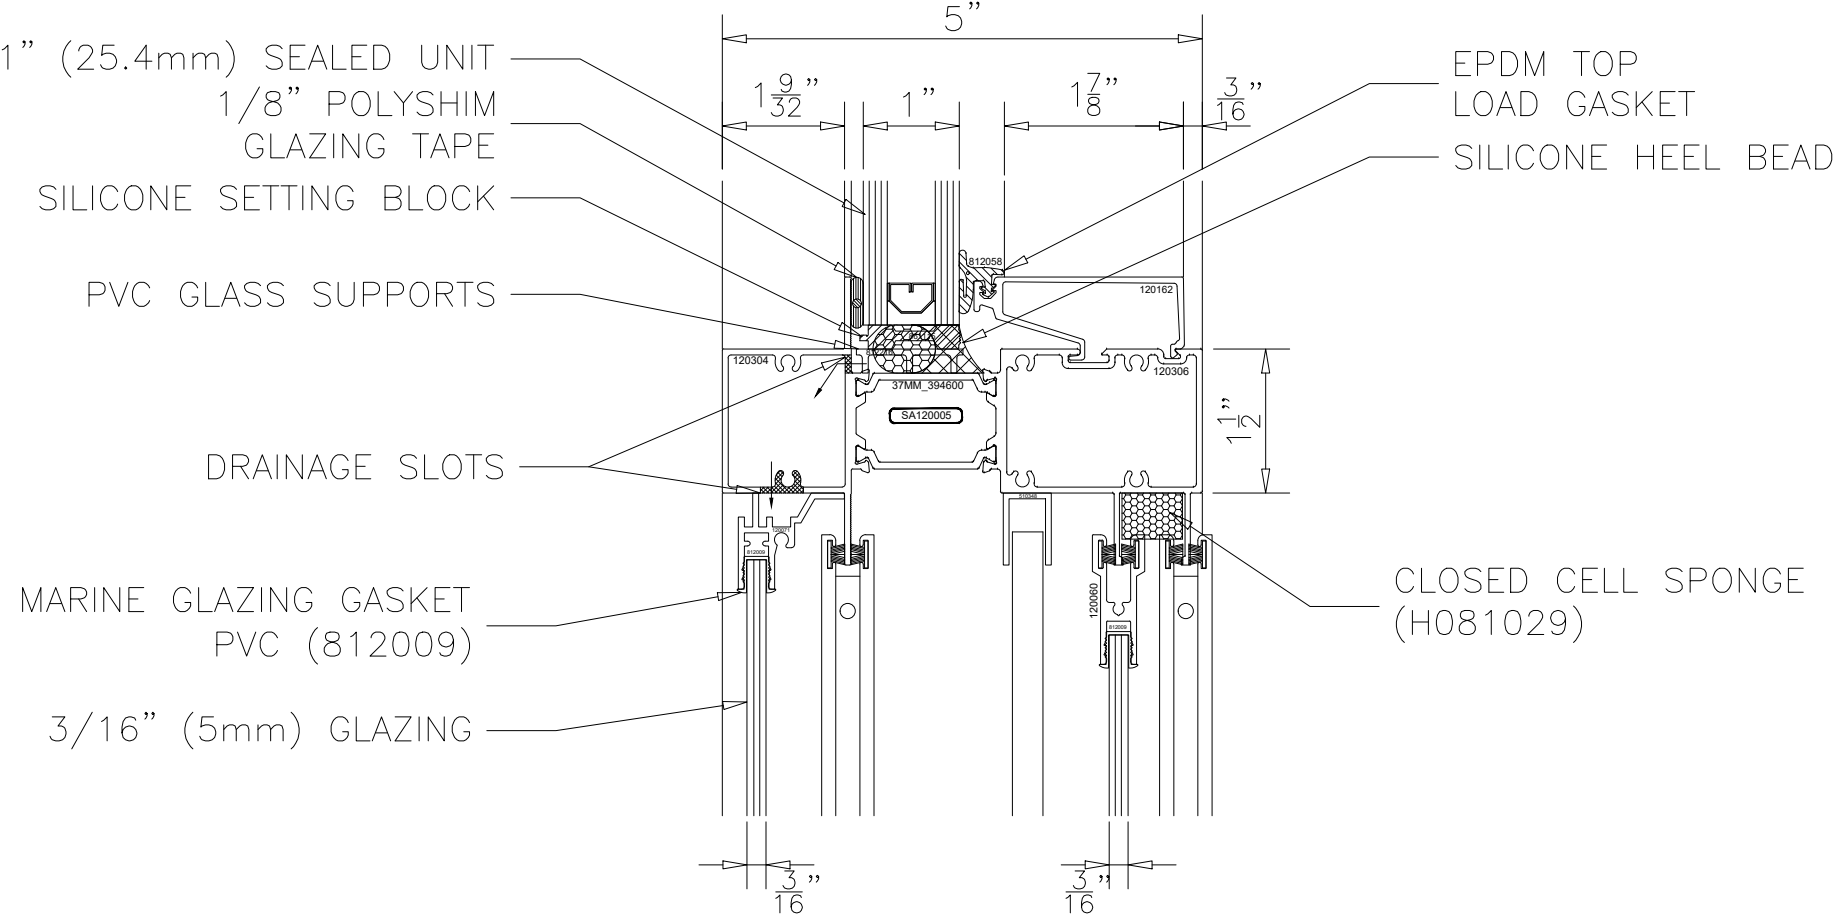


1250 5AR SLIDING WINDOW SERIES
HEAVY DUTY INTERMEDIATE HORIZONTAL
SCREEN IN-BETWEEN SASH
HEAVY DUTY INTERLOCK
STYLE A


1250 5AR HORIZONTAL SLIDING WINDOW SYSTEM STYLE A HD-INTERLOCK (SCREEN IN-BETWEEN SASH)

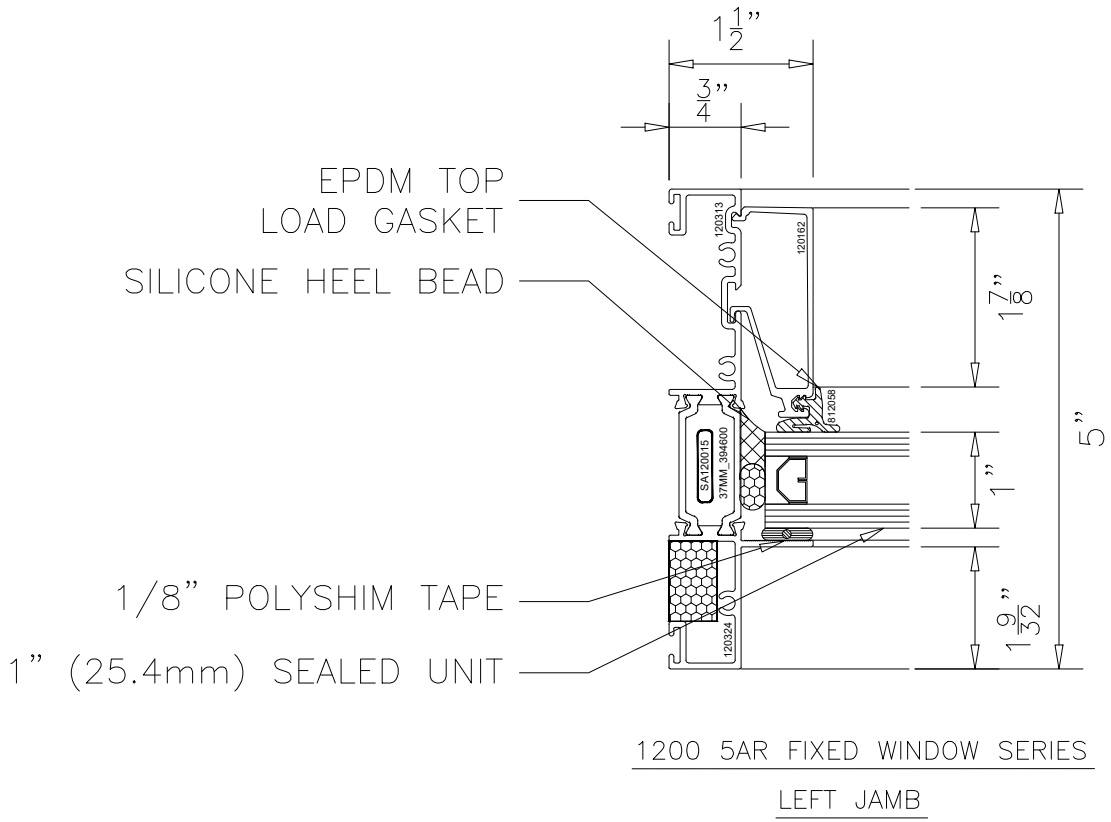

1250 5AR HORIZONTAL SLIDING WINDOW SYSTEM STYLE A HD-INTERLOCK (SCREEN IN-BETWEEN SASH)

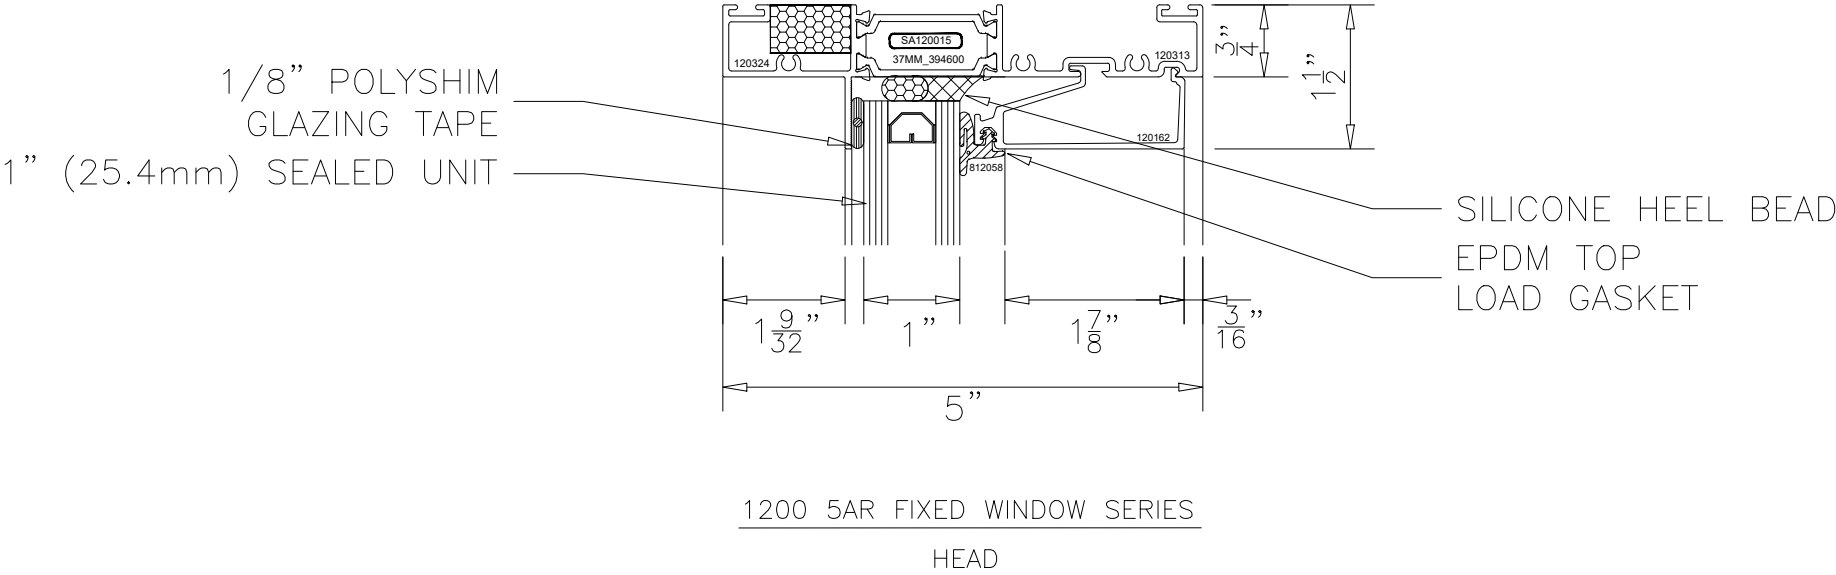


1250 5AR HORIZONTAL SLIDING WINDOW SYSTEM STYLE A HD-INTERLOCK (SCREEN IN-BETWEEN SASH)

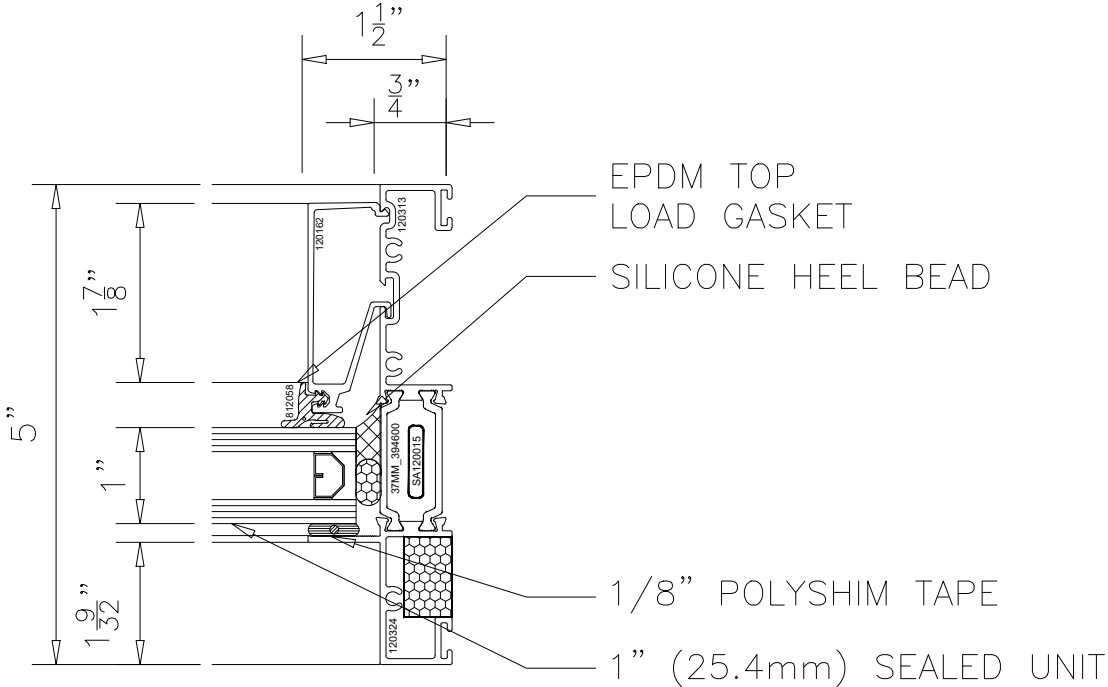


1200 5AR FIXED WINDOW SERIES
RIGHT JAMB

1250 5AR HORIZONTAL SLIDING WINDOW SYSTEM STYLE A HD-INTERLOCK (SCREEN IN-BETWEEN SASH)

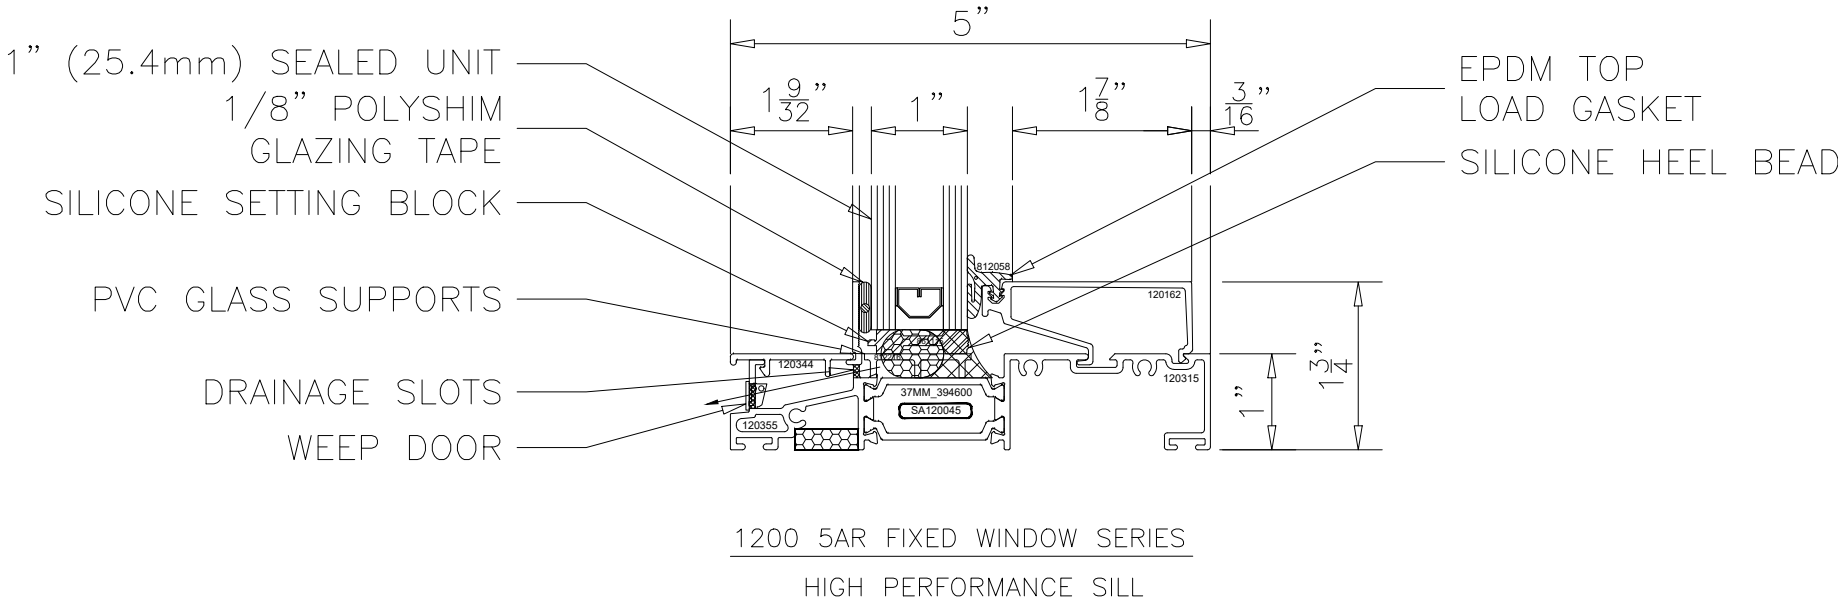


1250 5AR HORIZONTAL SLIDING WINDOW SYSTEM STYLE A HD-INTERLOCK (SCREEN IN-BETWEEN SASH)

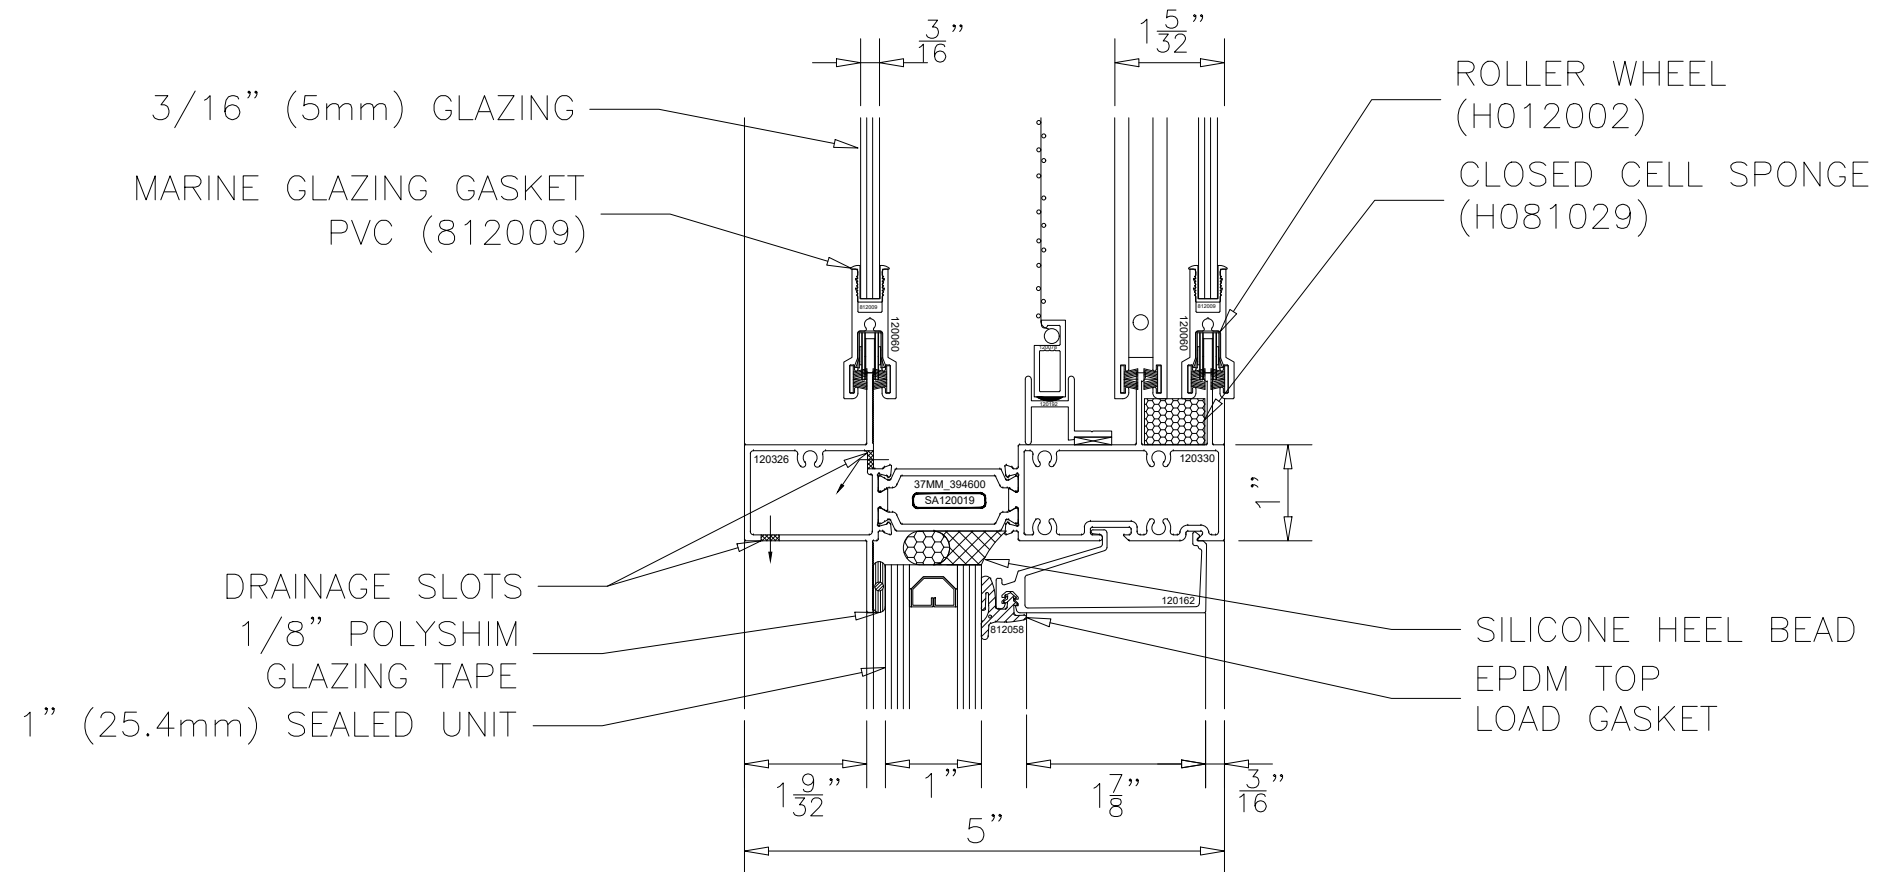


1250 5AR SLIDING WINDOW SERIES
INTERMEDIATE HORIZONTAL
SCREEN IN-BETWEEN SASH
HEAVY DUTY INTERLOCK
STYLE A

1250 5AR HORIZONTAL SLIDING WINDOW SYSTEM STYLE A HD-INTERLOCK (SCREEN IN-BETWEEN SASH)

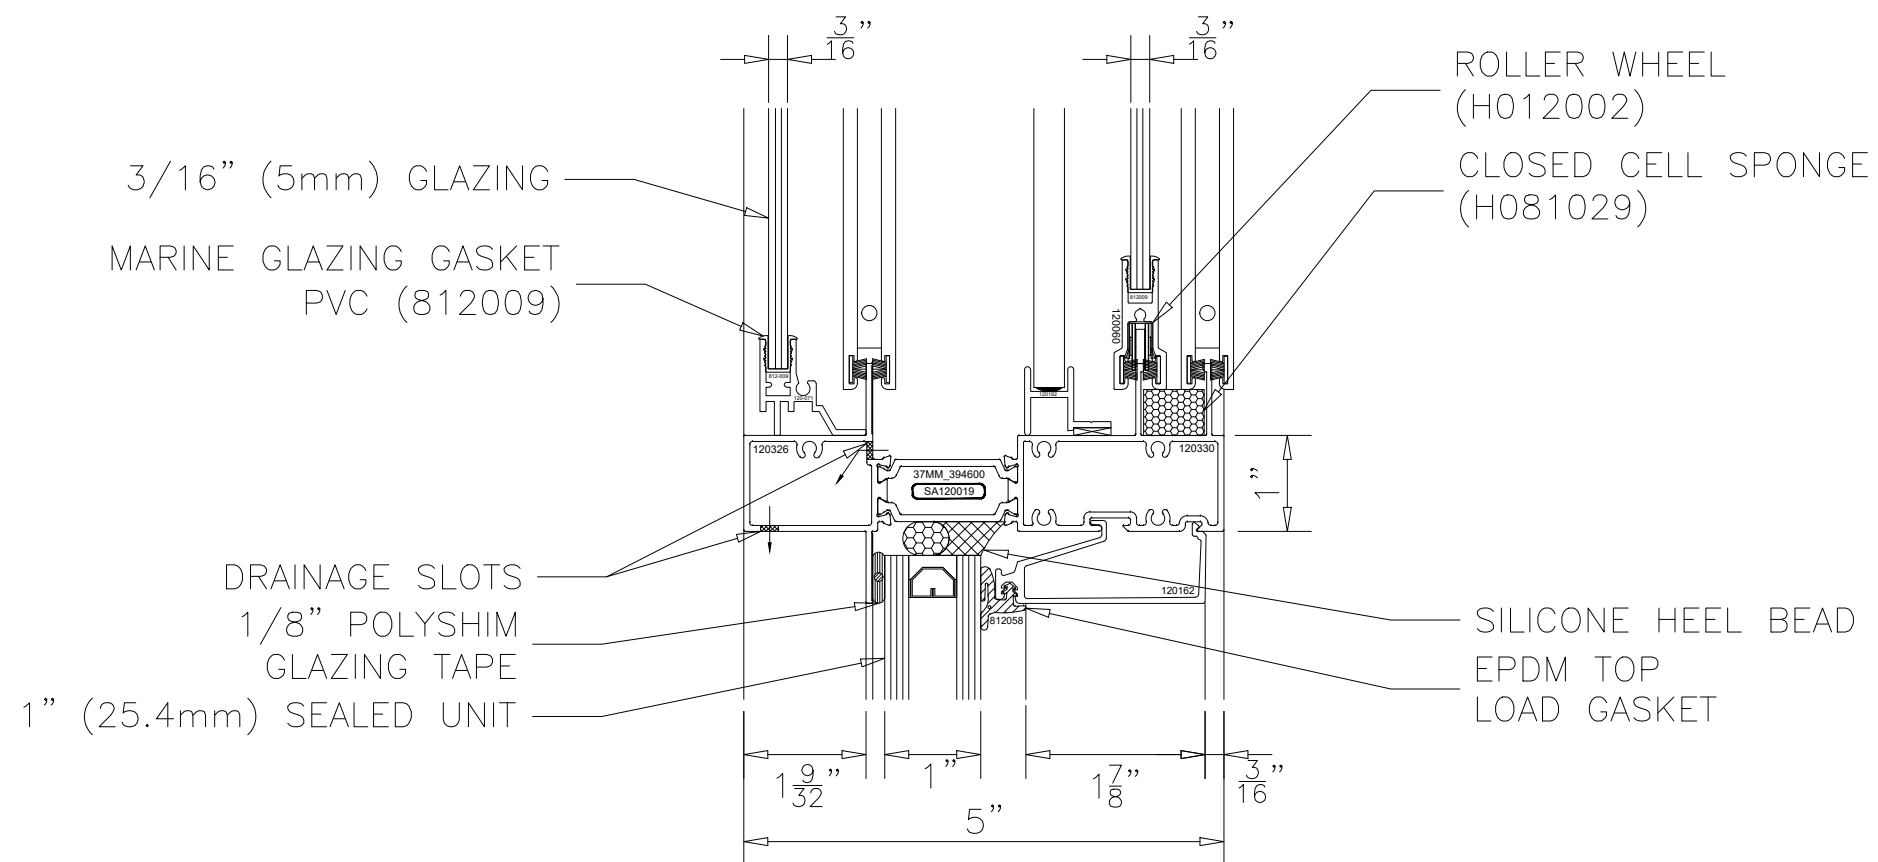


1250 5AR SLIDING WINDOW SERIES
INTERMEDIATE HORIZONTAL
SCREEN IN-BETWEEN SASH
HEAVY DUTY INTERLOCK
STYLE A

1250 5AR HORIZONTAL SLIDING WINDOW SYSTEM STYLE A HD-INTERLOCK (SCREEN IN-BETWEEN SASH)

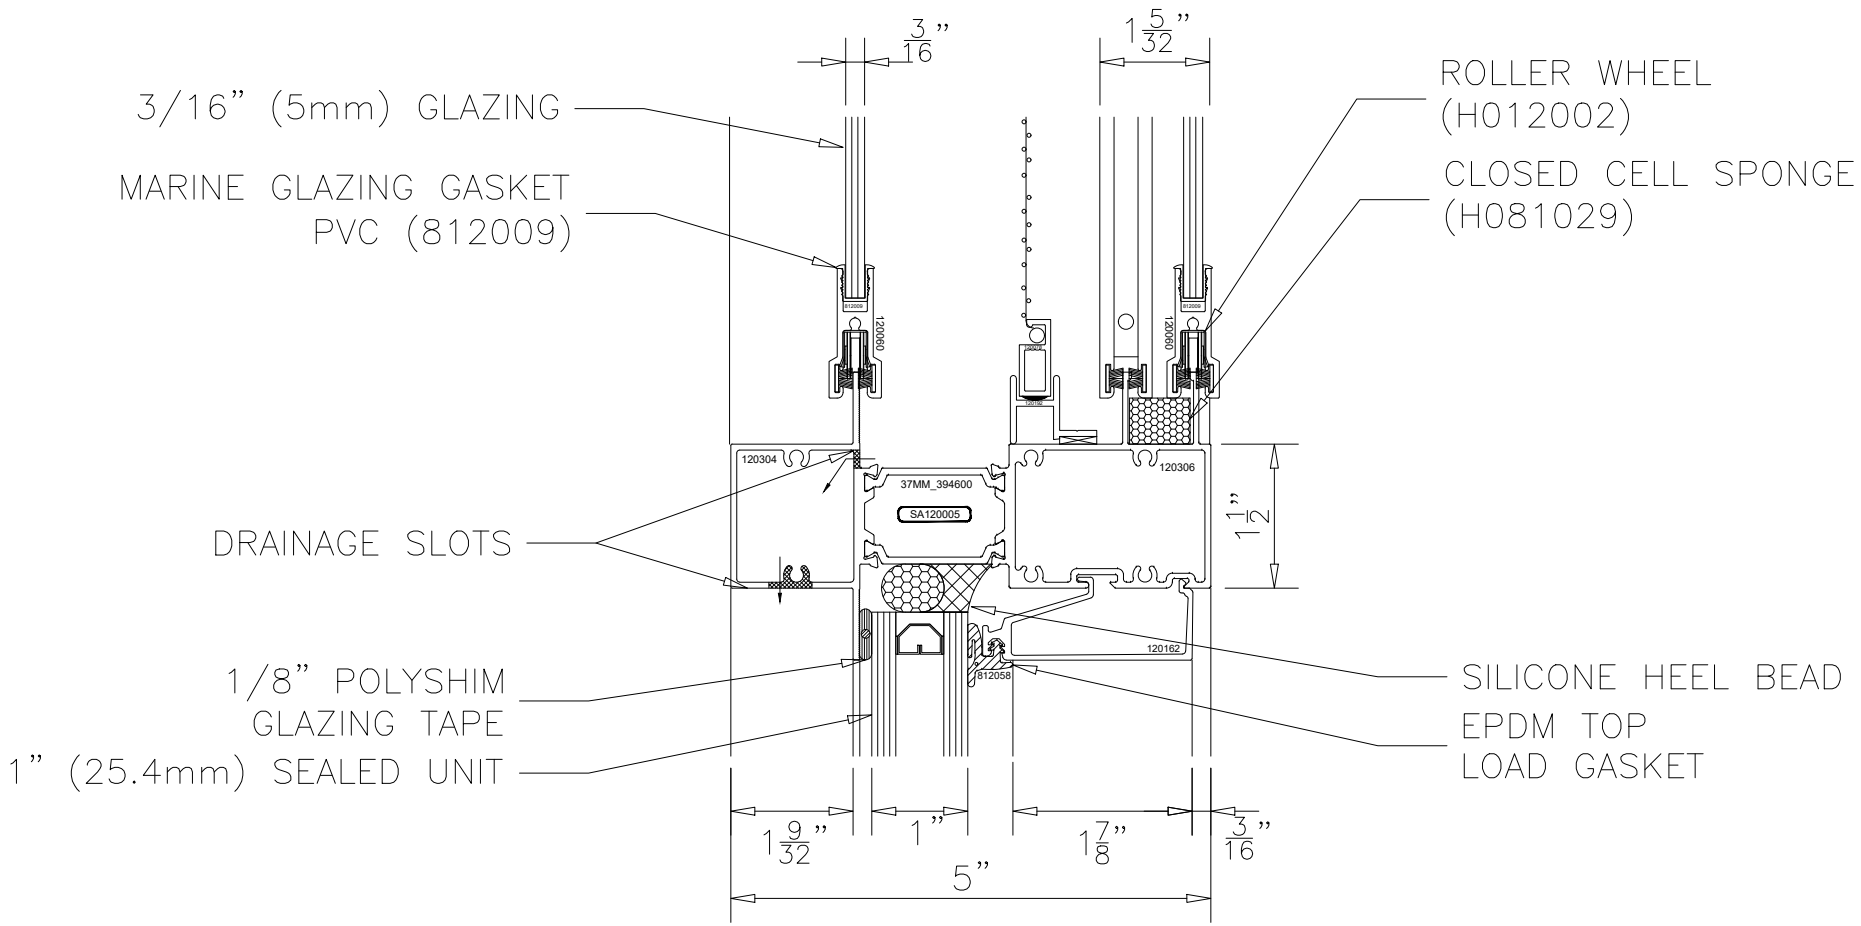


1250 5AR SLIDING WINDOW SERIES
HEAVY DUTY INTERMEDIATE HORIZONTAL
SCREEN IN-BETWEEN SASH
HEAVY DUTY INTERLOCK
STYLE A

1250 5AR HORIZONTAL SLIDING WINDOW SYSTEM STYLE A HD-INTERLOCK (SCREEN IN-BETWEEN SASH)

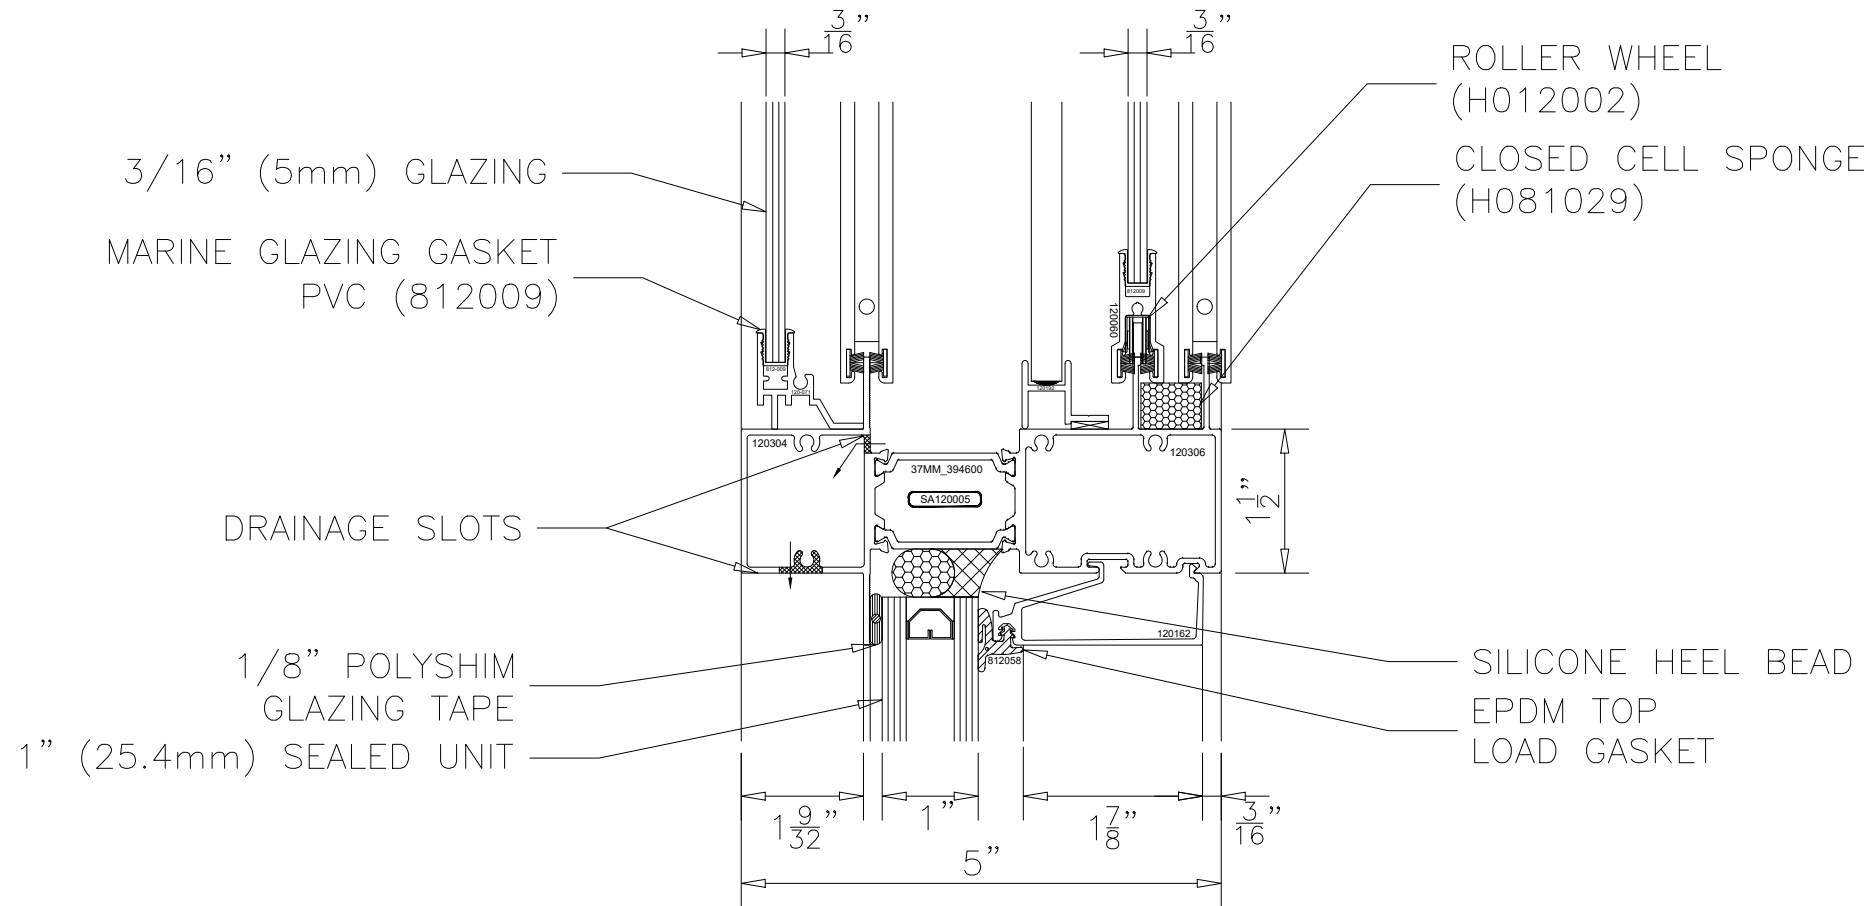


1250 5AR SLIDING WINDOW SERIES
HEAVY DUTY INTERMEDIATE HORIZONTAL
SCREEN IN-BETWEEN SASH
HEAVY DUTY INTERLOCK
STYLE A

1250 5AR HORIZONTAL SLIDING WINDOW SYSTEM STYLE A HD-INTERLOCK (SCREEN IN-BETWEEN SASH)

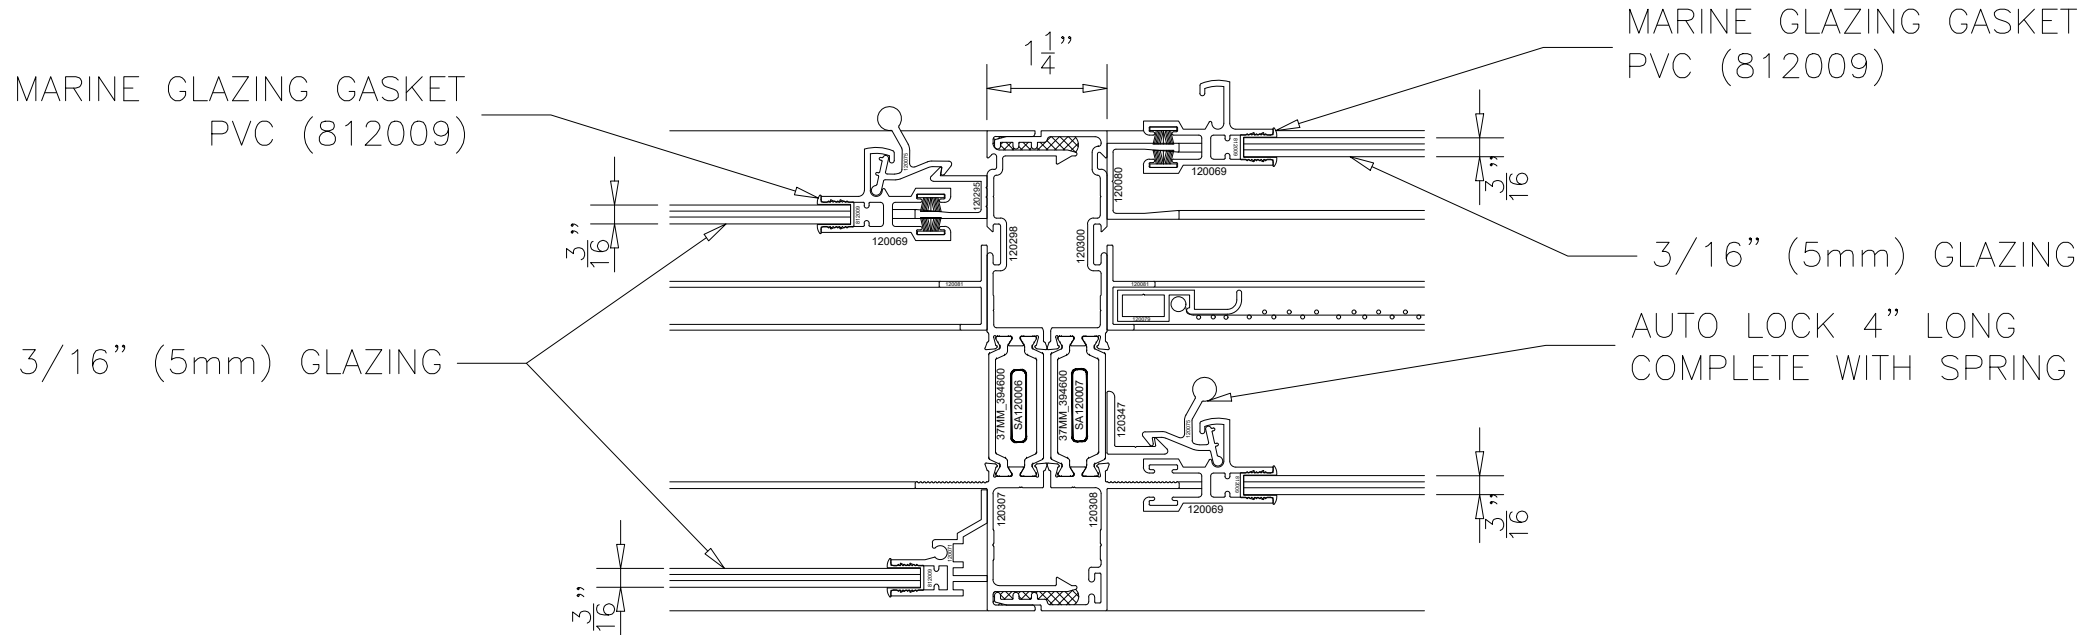


1250 5AR SLIDING WINDOW SERIES
VERTICAL SPLIT MULLION
SCREEN IN-BETWEEN SASH
HEAVY DUTY INTERLOCK
STYLE A


1250 5AR HORIZONTAL SLIDING WINDOW SYSTEM STYLE A HD-INTERLOCK (SCREEN IN-BETWEEN SASH)

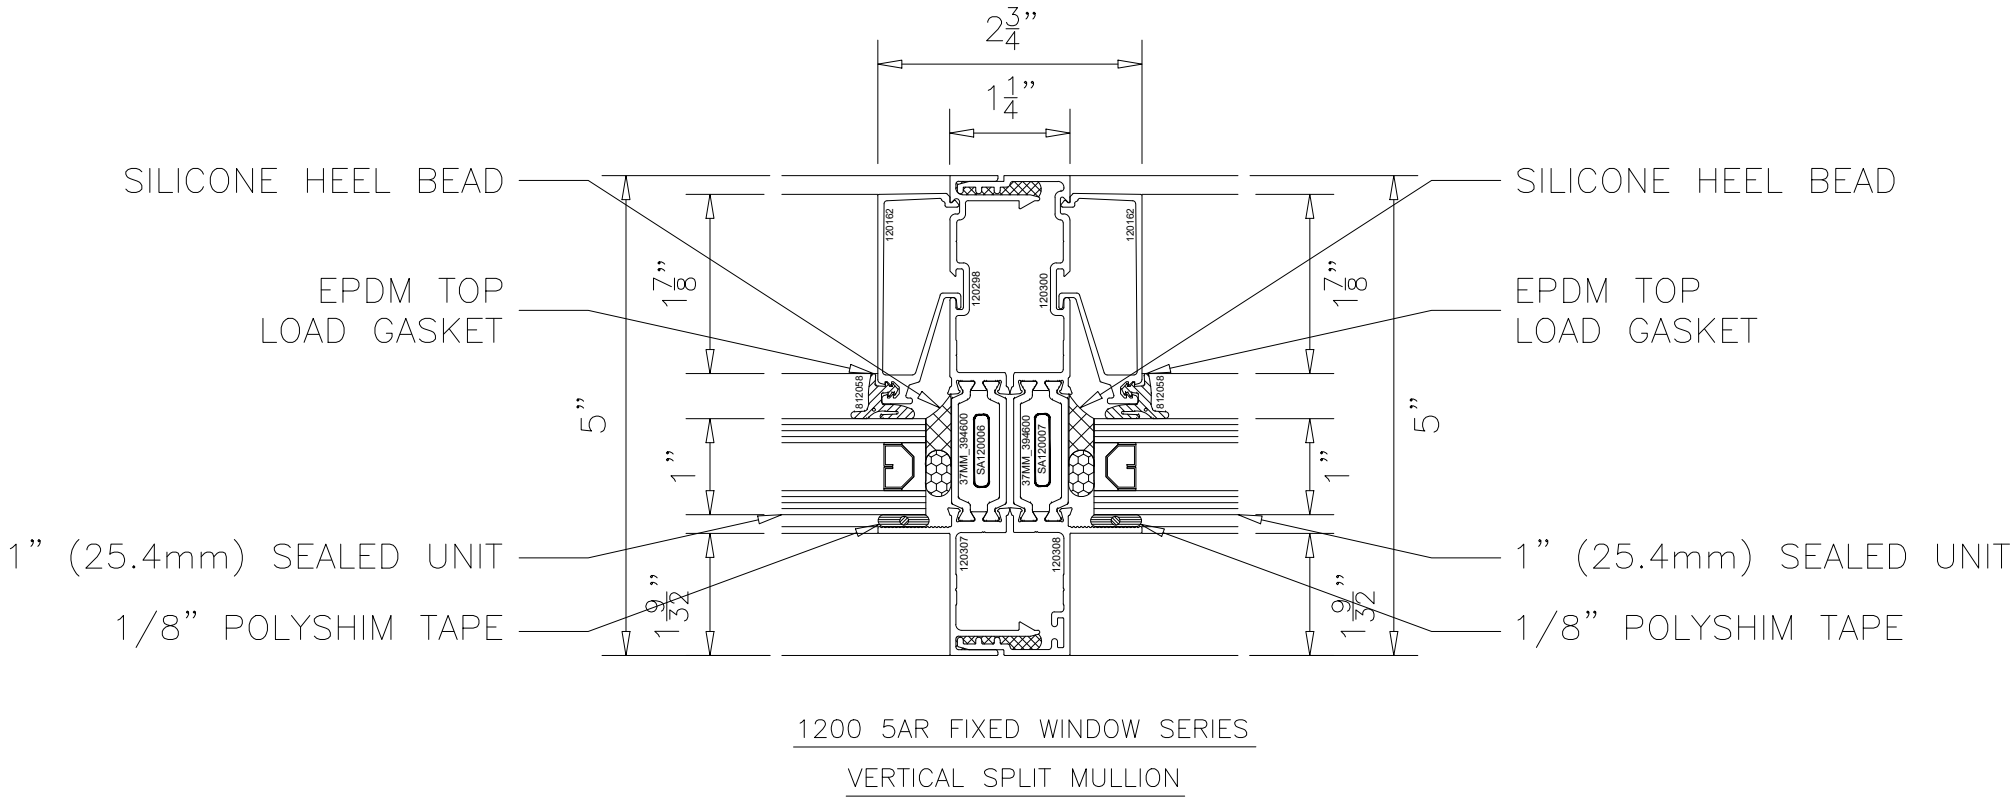

1250 5AR HORIZONTAL SLIDING WINDOW SYSTEM STYLE A HD-INTERLOCK (SCREEN IN-BETWEEN SASH)

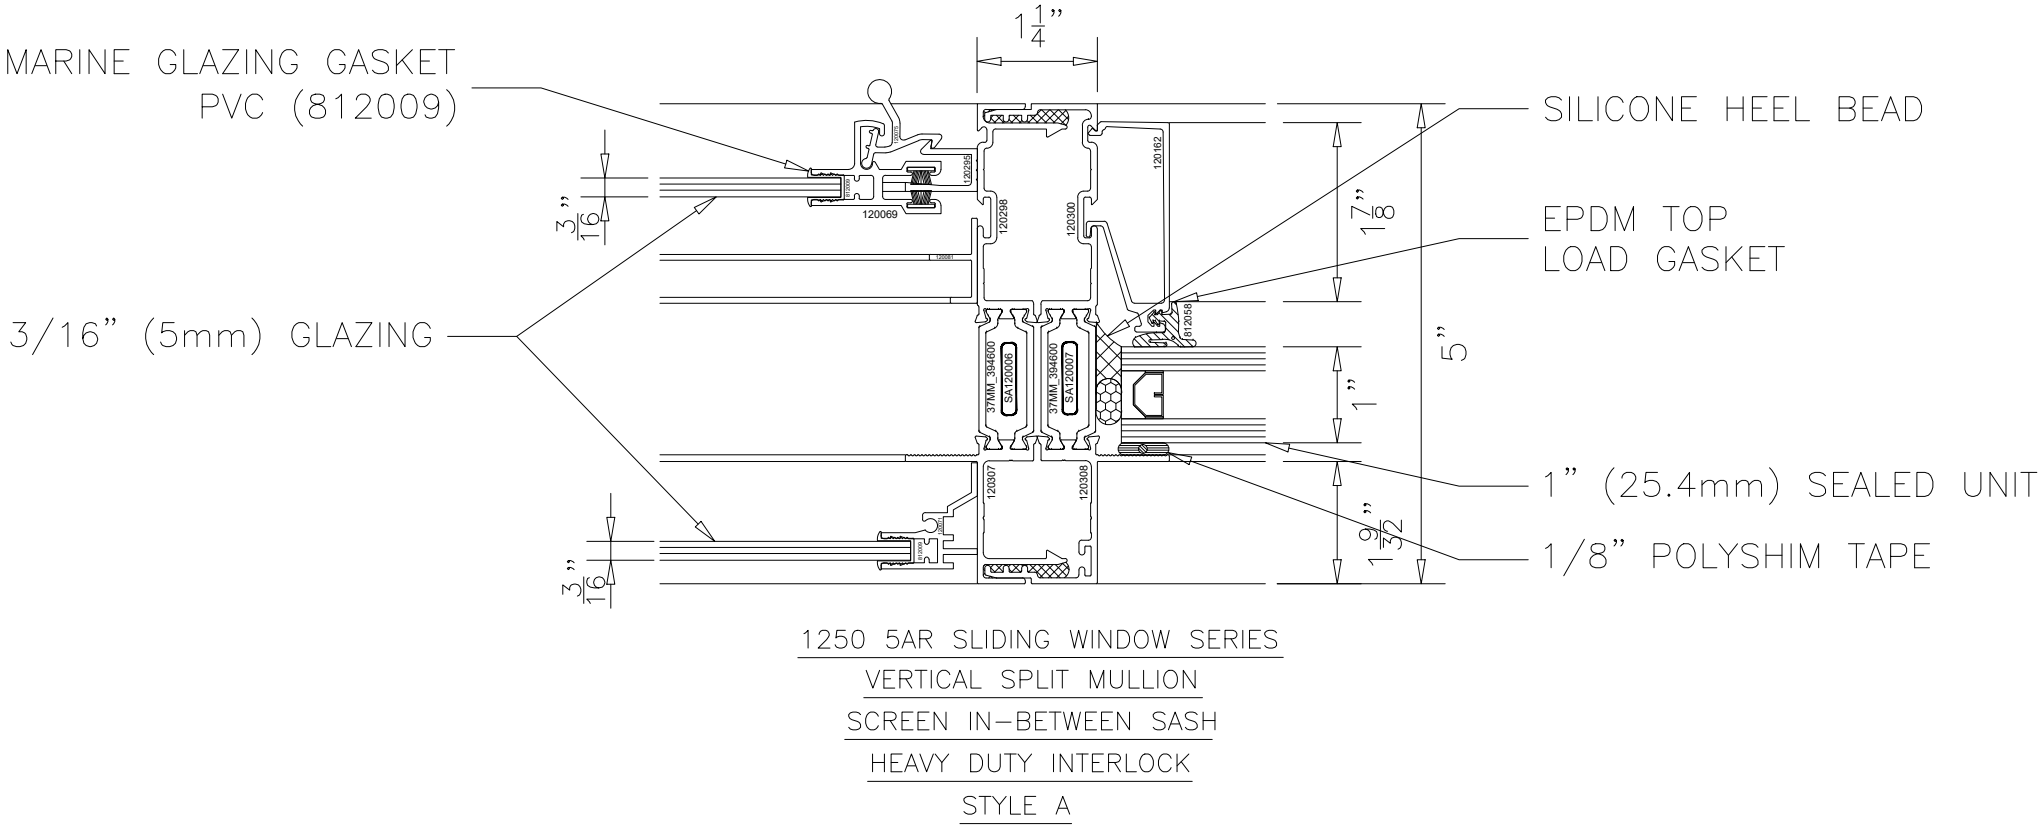


1250 5AR HORIZONTAL SLIDING WINDOW SYSTEM STYLE A HD-INTERLOCK (SCREEN IN-BETWEEN SASH)

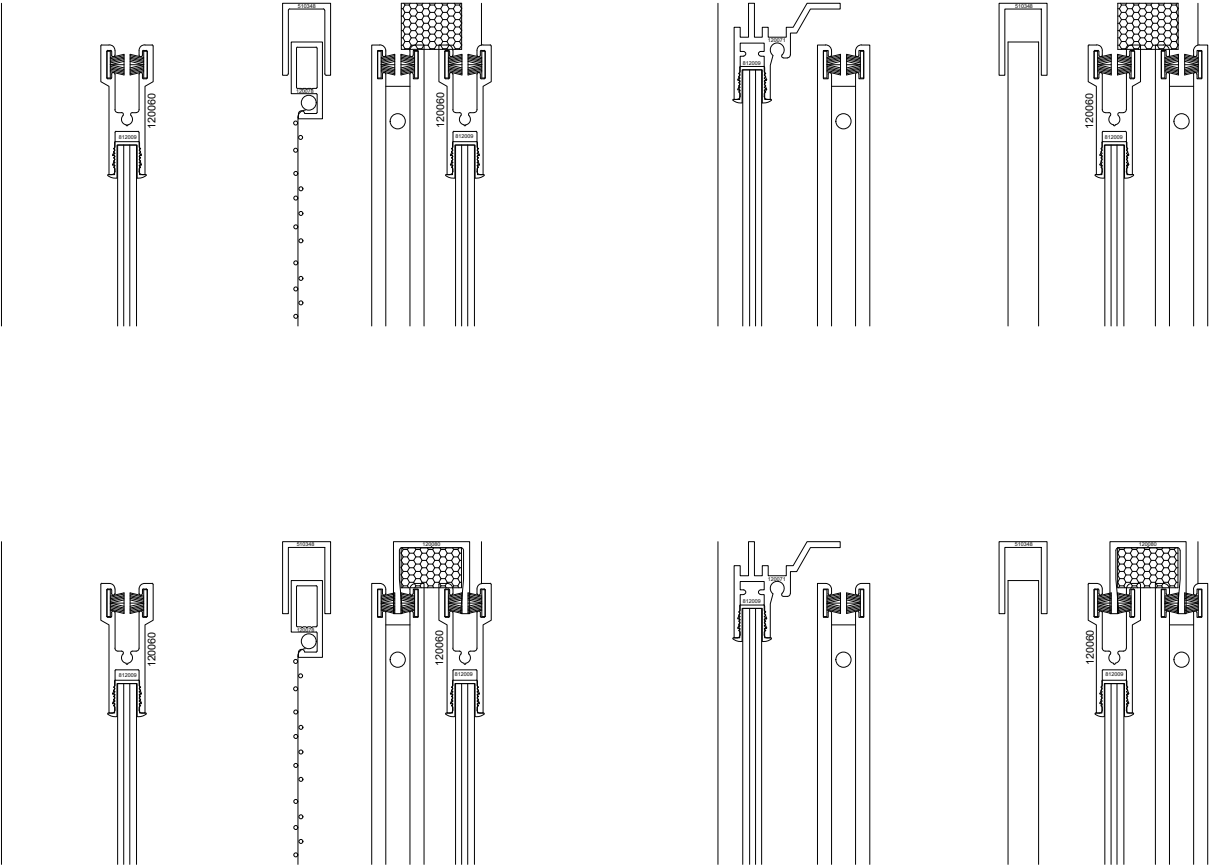



1250 5AR SLIDING WINDOW SERIES
HEAD CONFIGURATIONS
SCREEN IN-BETWEEN SASH
HEAVY DUTY INTERLOCK
STYLE A

1250 5AR HORIZONTAL SLIDING WINDOW SYSTEM STYLE A HD-INTERLOCK (SCREEN IN-BETWEEN SASH)

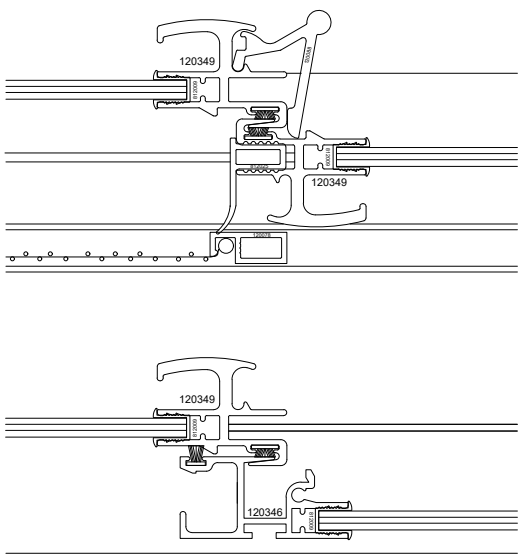


1250 5AR SLIDING WINDOW SERIES
INTERLOCK CONFIGURATIONS
SCREEN IN-BETWEEN SASH
HEAVY DUTY INTERLOCK
STYLE A

1250 5AR HORIZONTAL SLIDING WINDOW SYSTEM STYLE A HD-INTERLOCK (SCREEN IN-BETWEEN SASH)

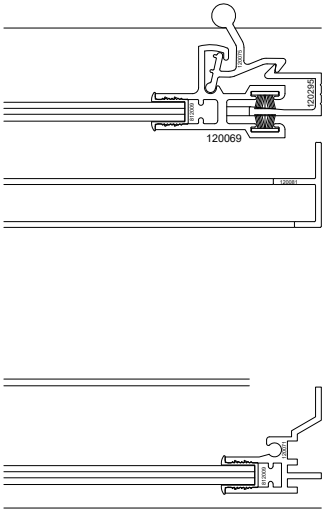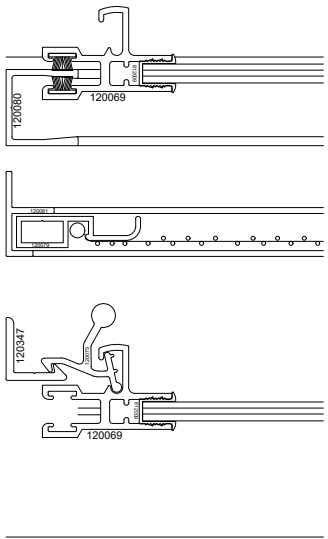

1250 5AR SLIDING WINDOW SERIES
JAMB CONFIGURATIONS
SCREEN IN-BETWEEN SASH
HEAVY DUTY INTERLOCK
STYLE A



1250 5AR HORIZONTAL SLIDING WINDOW SYSTEM STYLE A HD-INTERLOCK (SCREEN IN-BETWEEN SASH)

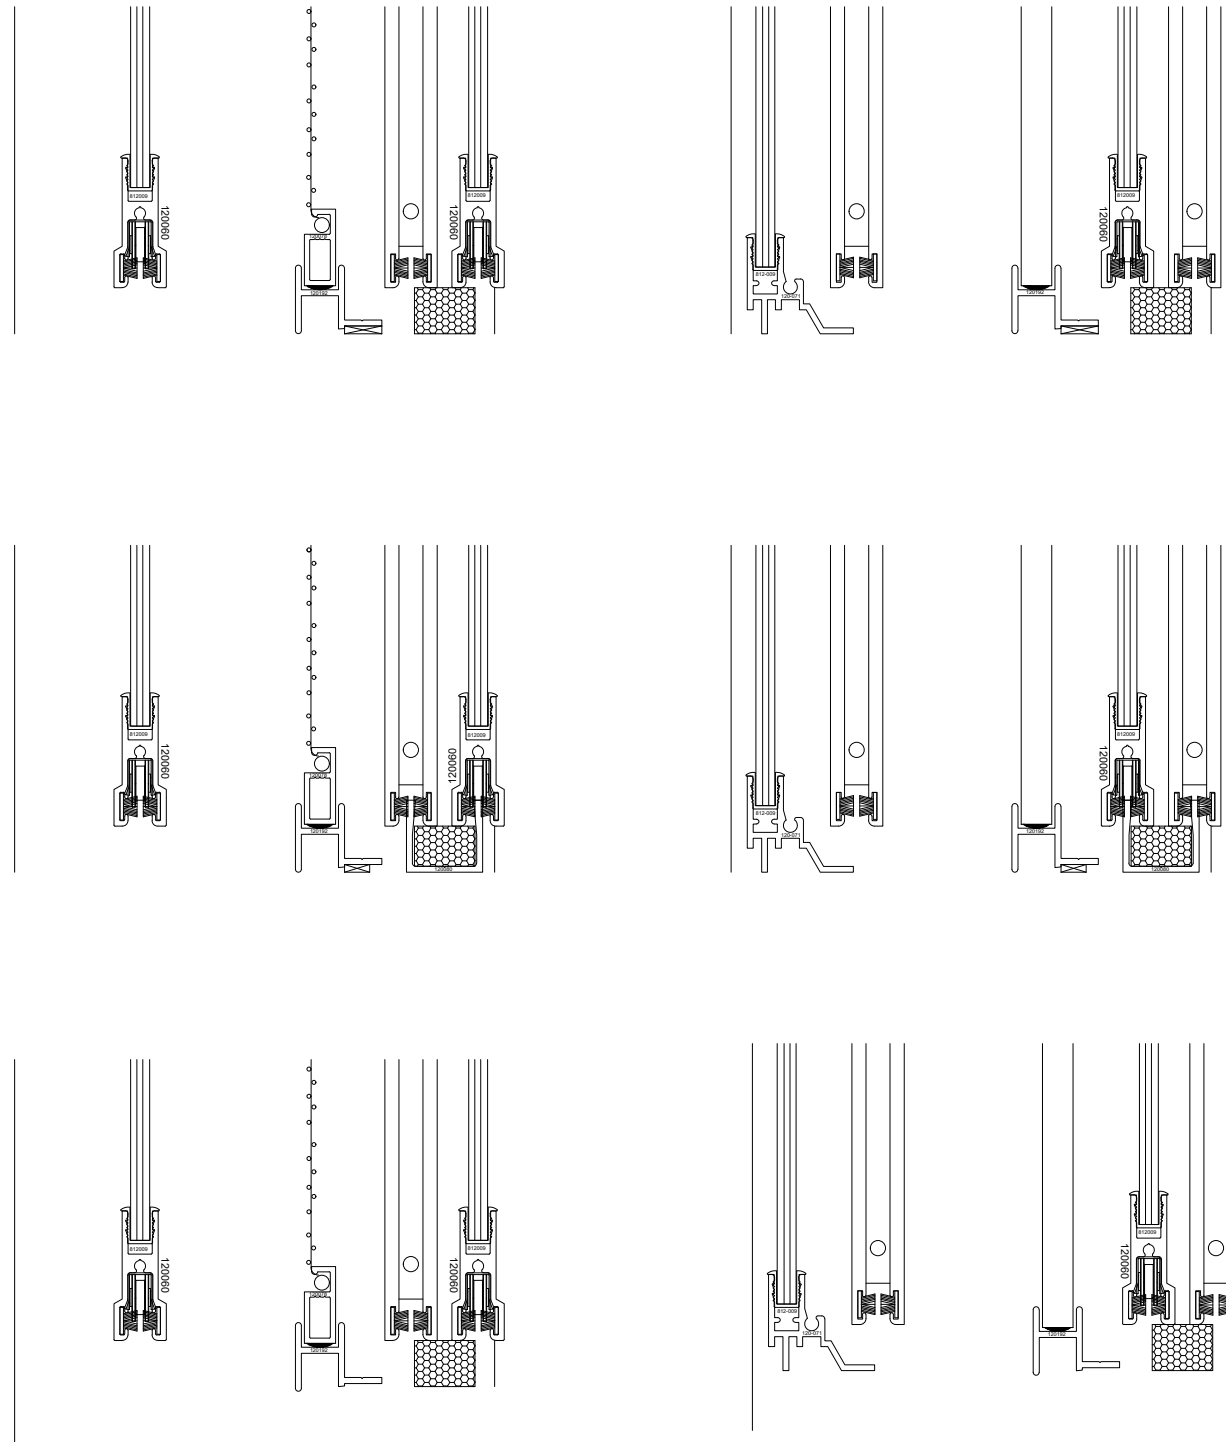



1250 5AR SLIDING WINDOW SERIES
SILL CONFIGURATIONS
SCREEN IN-BETWEEN SASH
HEAVY DUTY INTERLOCK
STYLE A

1250 5AR HORIZONTAL SLIDING WINDOW SYSTEM STYLE A HD-INTERLOCK (SCREEN IN-BETWEEN SASH)



1250 5AR SLIDING WINDOW SERIES
GLAZING OPTIONS

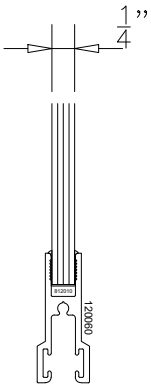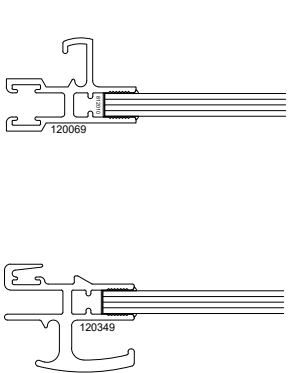



1250 5AR SLIDING WINDOW SERIES
6.00 mm GLAZING

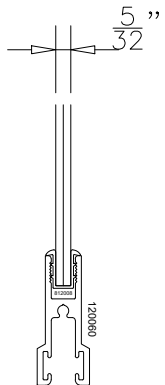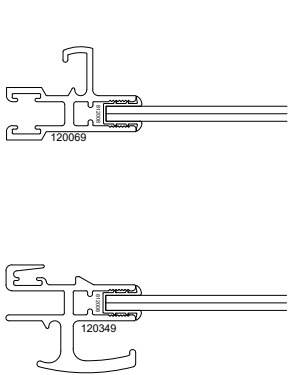

1250 5AR SLIDING WINDOW SERIES
4.00 mm GLAZING

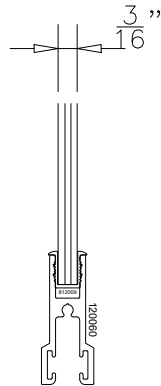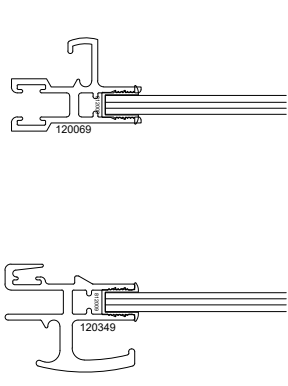

1250 5AR SLIDING WINDOW SERIES
5.00 mm GLAZING

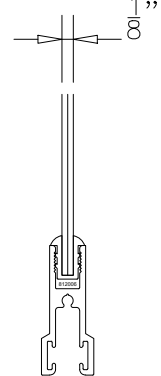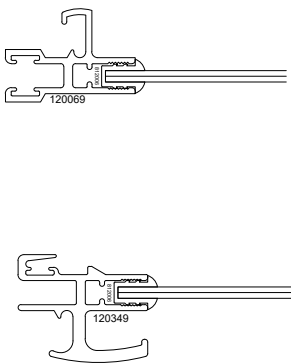

1250 5AR SLIDING WINDOW SERIES
3.00 mm GLAZING