





**Oldcastle** BuildingEnvelope®

275 Britannia Road East ▪ Mississauga ▪ Ontario ▪ Canada ▪ L4Z2E7  
905-890-6970 ▪ obe.com


**1250 6AR HORIZONTAL SLIDING WINDOW  
STANDARD SYSTEM DETAILS (STYLE B)  
HEAVY DUTY INTERLOCK SCREEN IN-BETWEEN  
Monolithic Glass ( 3 mm / 4 mm / 5 mm / 6 mm)**

|                        |                |                      |
|------------------------|----------------|----------------------|
| Location: OLDCASTLE BE | Customer Name: | Architect Name:      |
| Project #:             | Drawn By:      | Date: SEPTEMBER 2024 |
| Number of Sheets: 29   |                |                      |

1250 6AR HORIZONTAL SLIDING WINDOW SYSTEM STYLE B - HD INTERLOCK (SCREEN IN-BETWEEN)

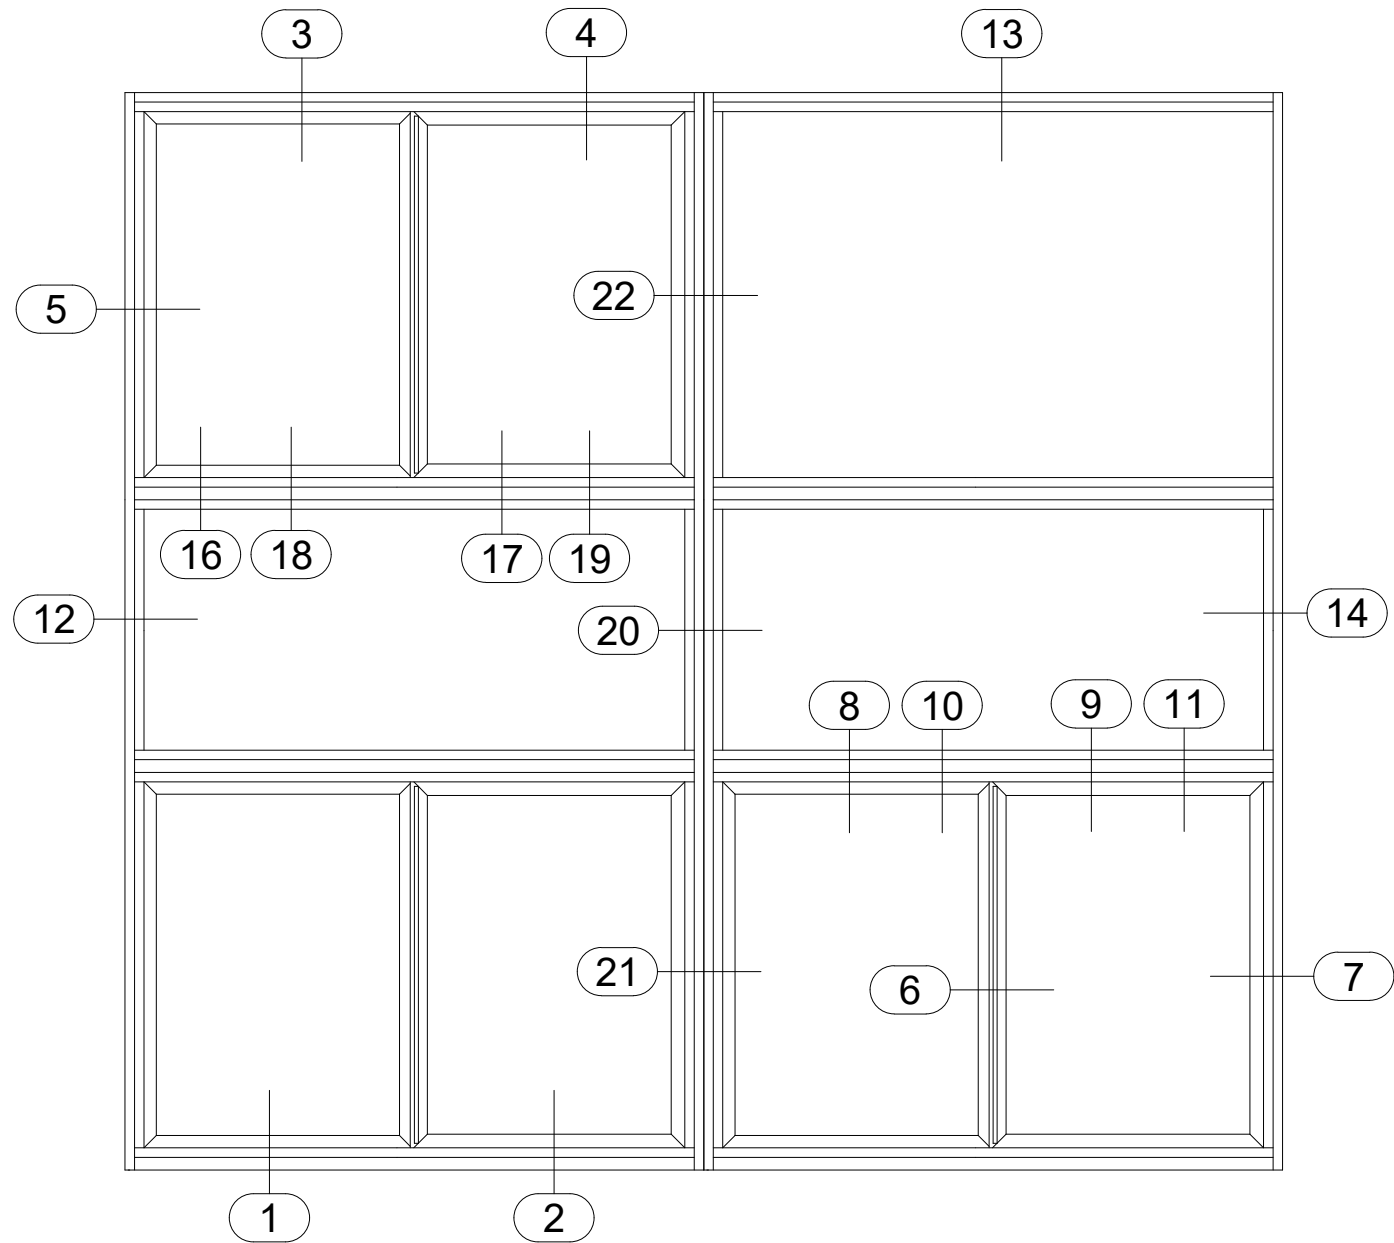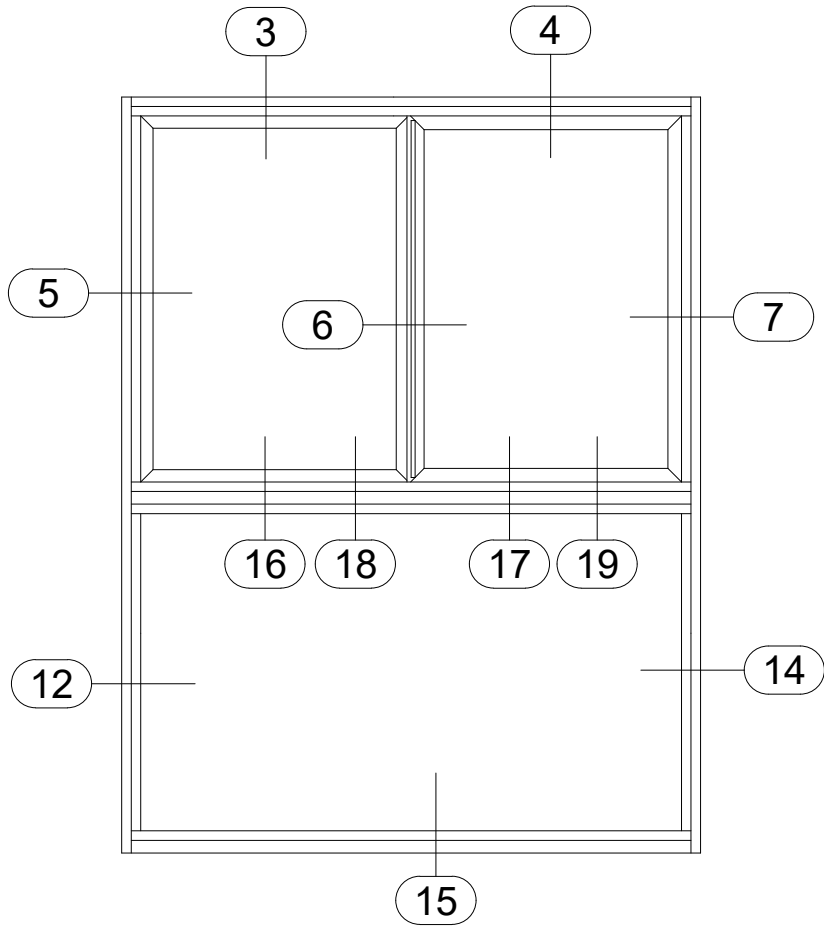


1250 6AR HORIZONTAL SLIDING WINDOW SYSTEM STYLE B - HD INTERLOCK (SCREEN IN-BETWEEN)

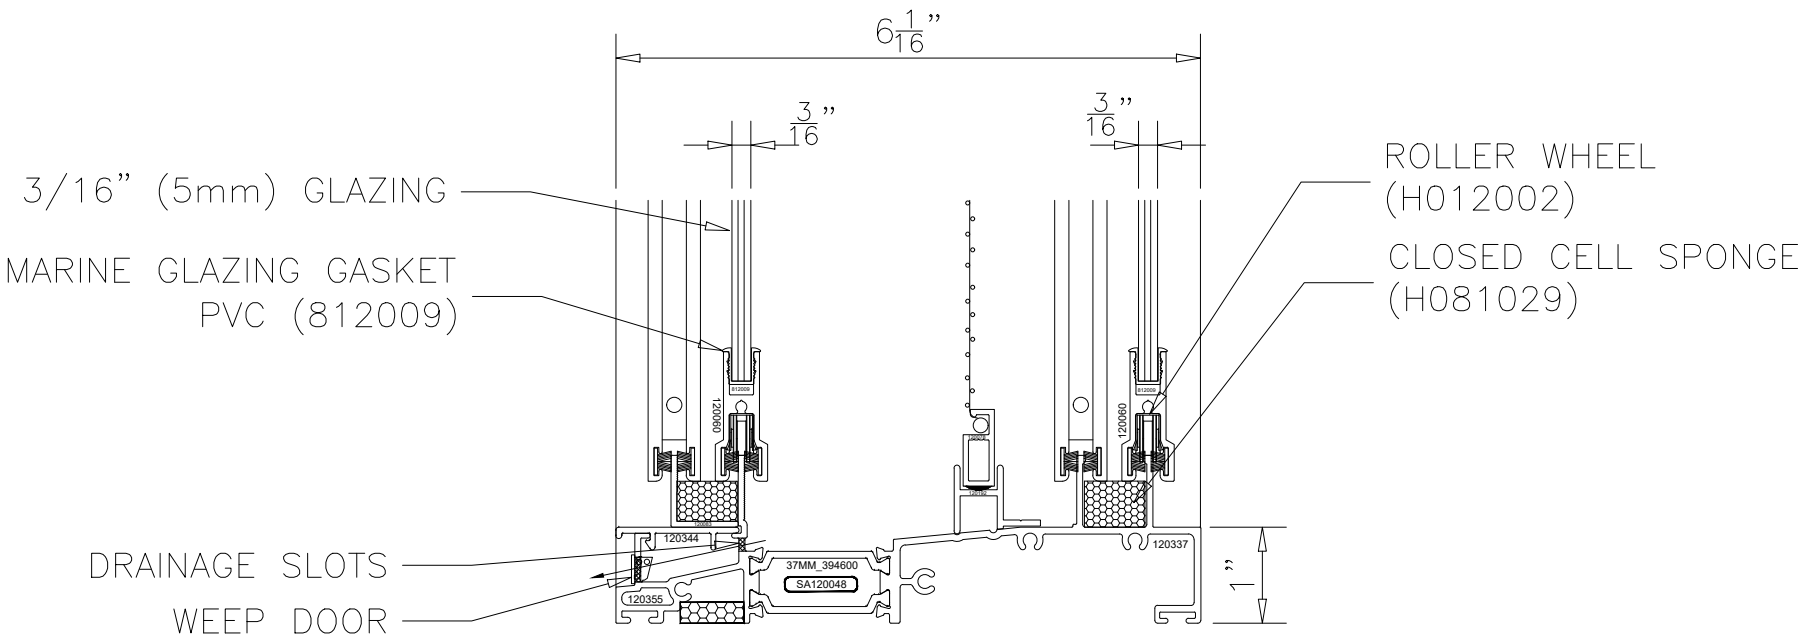


1250 6AR SLIDING WINDOW SERIES  
HIGH PERFORMANCE SILL  
SCREEN IN-BETWEEN SASH  
HEAVY DUTY INTERLOCK  
STYLE B

1250 6AR HORIZONTAL SLIDING WINDOW SYSTEM STYLE B - HD INTERLOCK (SCREEN IN-BETWEEN)

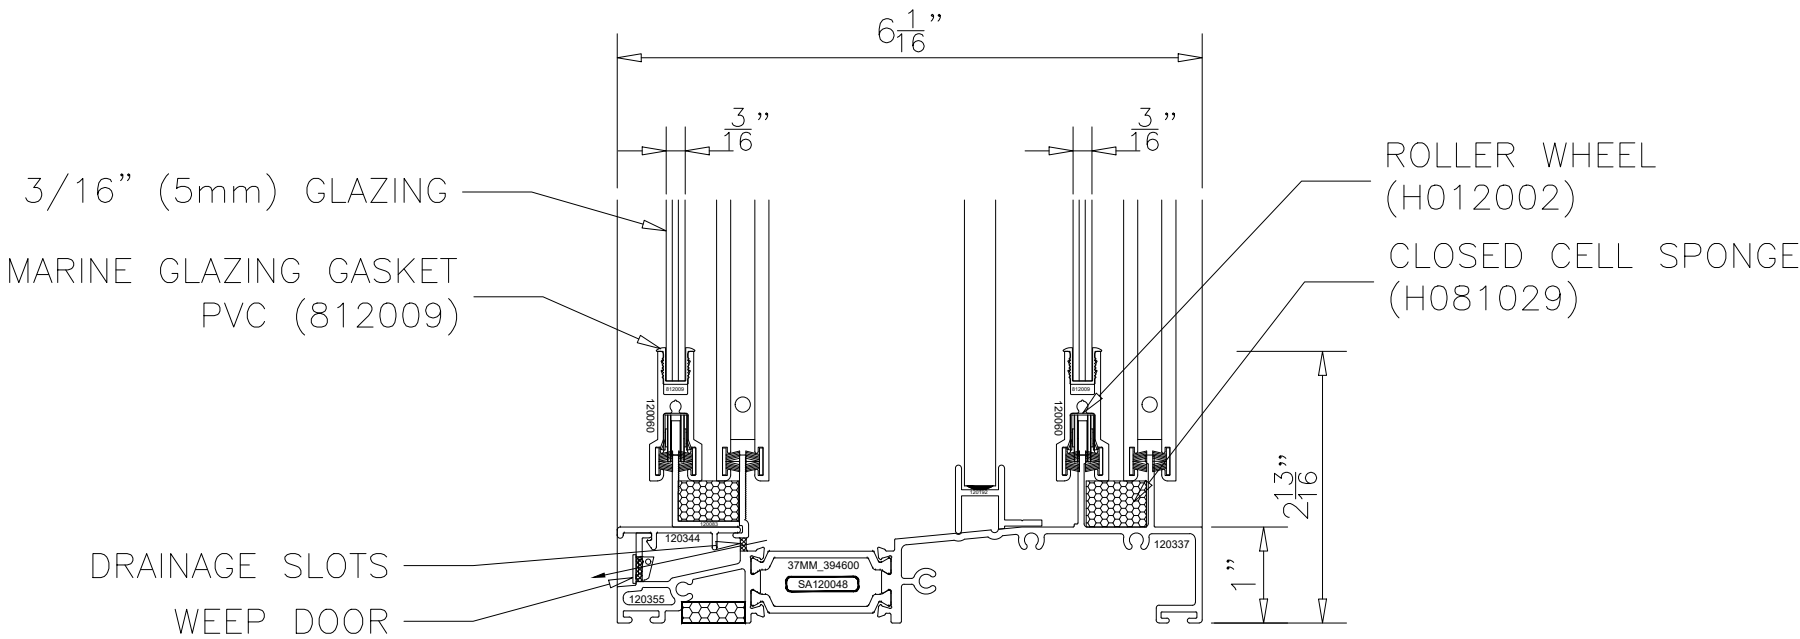


1250 6AR SLIDING WINDOW SERIES  
HIGH PERFORMANCE SILL  
SCREEN IN-BETWEEN SASH  
HEAVY DUTY INTERLOCK  
STYLE B

1250 6AR HORIZONTAL SLIDING WINDOW SYSTEM STYLE B - HD INTERLOCK (SCREEN IN-BETWEEN)

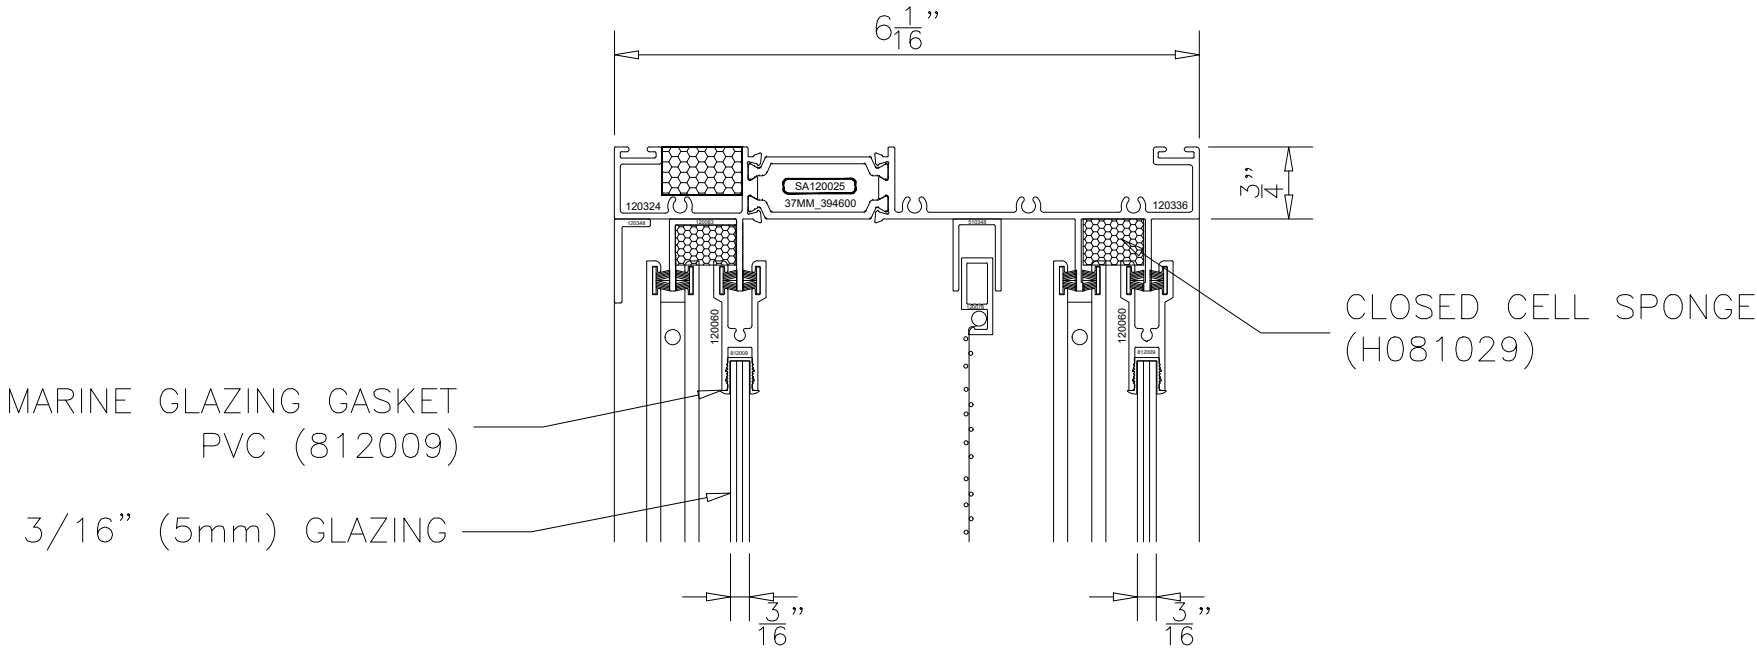


1250 6AR SLIDING WINDOW SERIES  
HEAD  
SCREEN IN-BETWEEN SASH  
HEAVY DUTY INTERLOCK  
STYLE B

1250 6AR HORIZONTAL SLIDING WINDOW SYSTEM STYLE B - HD INTERLOCK (SCREEN IN-BETWEEN)

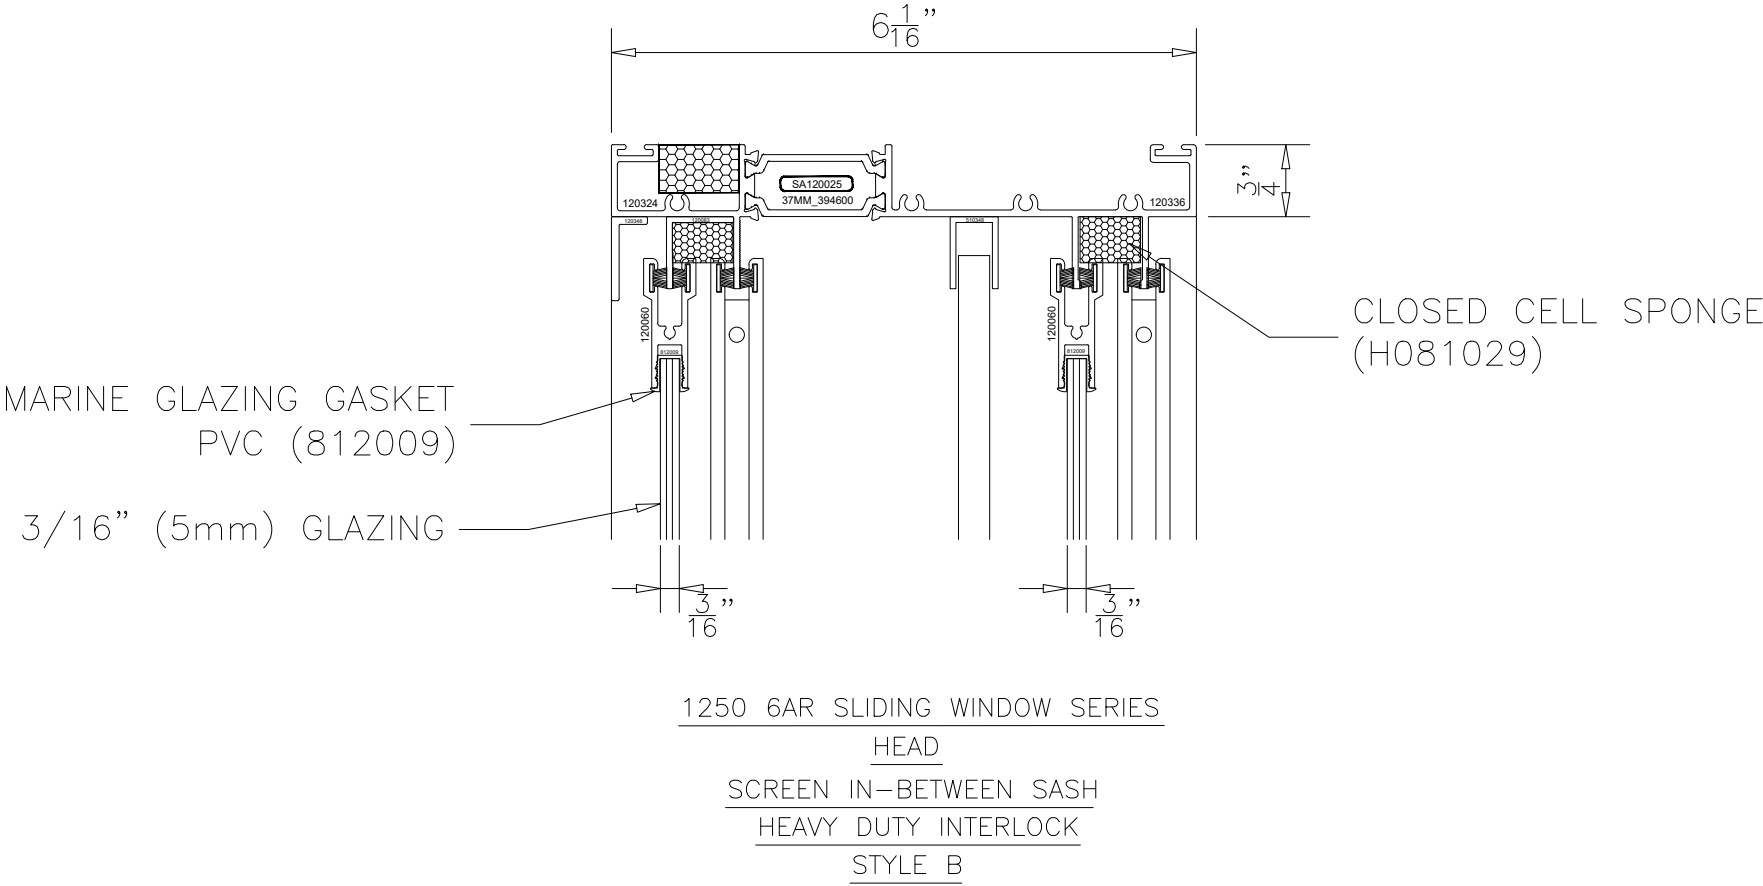


## 1250 6AR HORIZONTAL SLIDING WINDOW SYSTEM STYLE B - HD INTERLOCK (SCREEN IN-BETWEEN)

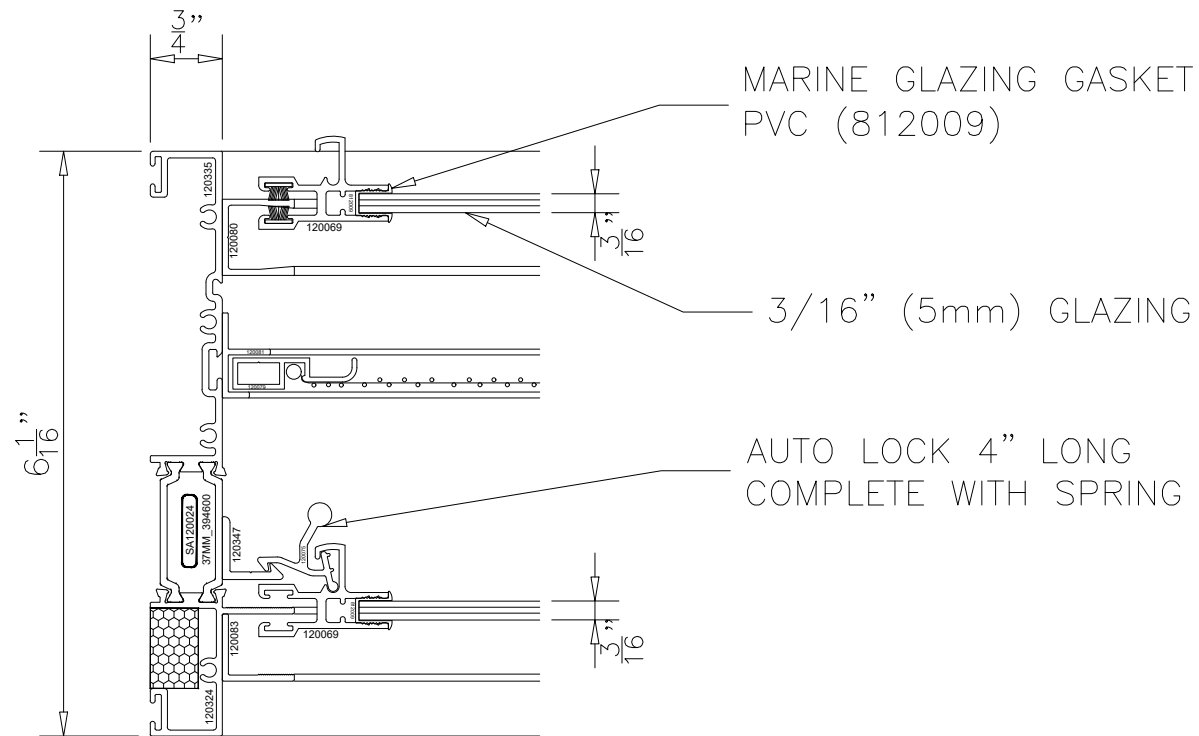

1250 6AR SLIDING WINDOW SERIES  
LEFT JAMB  
 SCREEN IN-BETWEEN SASH  
HEAVY DUTY INTERLOCK  
 STYLE B


1250 6AR HORIZONTAL SLIDING WINDOW SYSTEM STYLE B - HD INTERLOCK (SCREEN IN-BETWEEN)

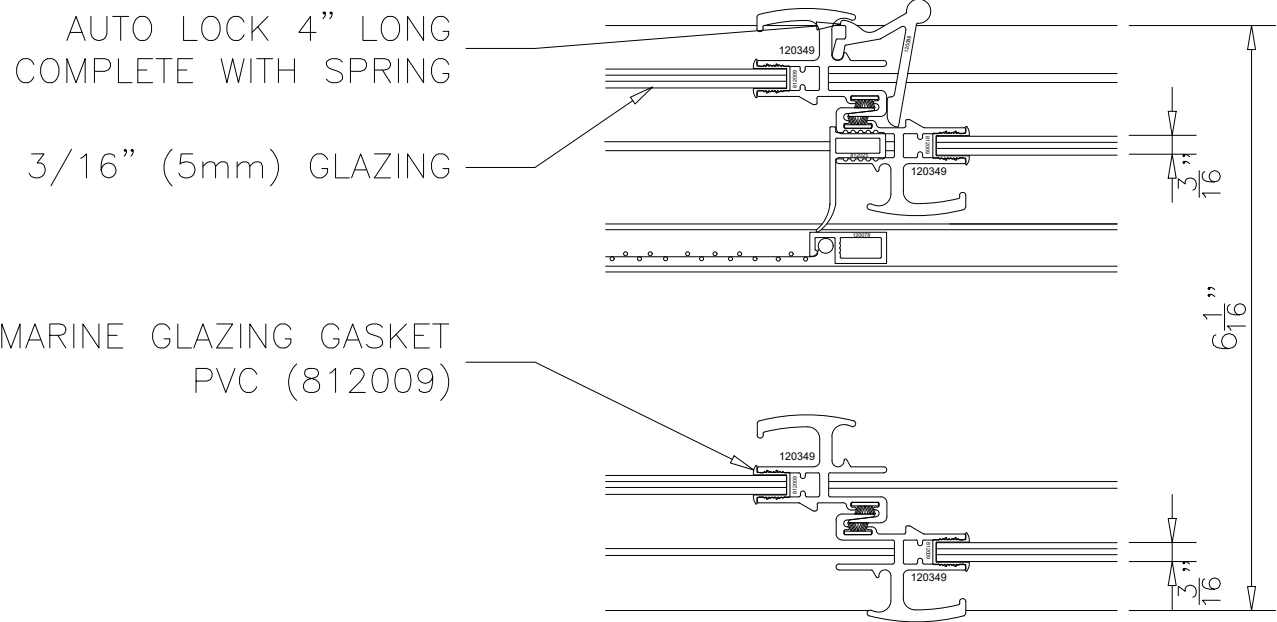

1250 6AR SLIDING WINDOW SERIES  
SCREEN IN-BETWEEN SASH  
HEAVY DUTY INTERLOCK  
STYLE B




1250 6AR HORIZONTAL SLIDING WINDOW SYSTEM STYLE B - HD INTERLOCK (SCREEN IN-BETWEEN)

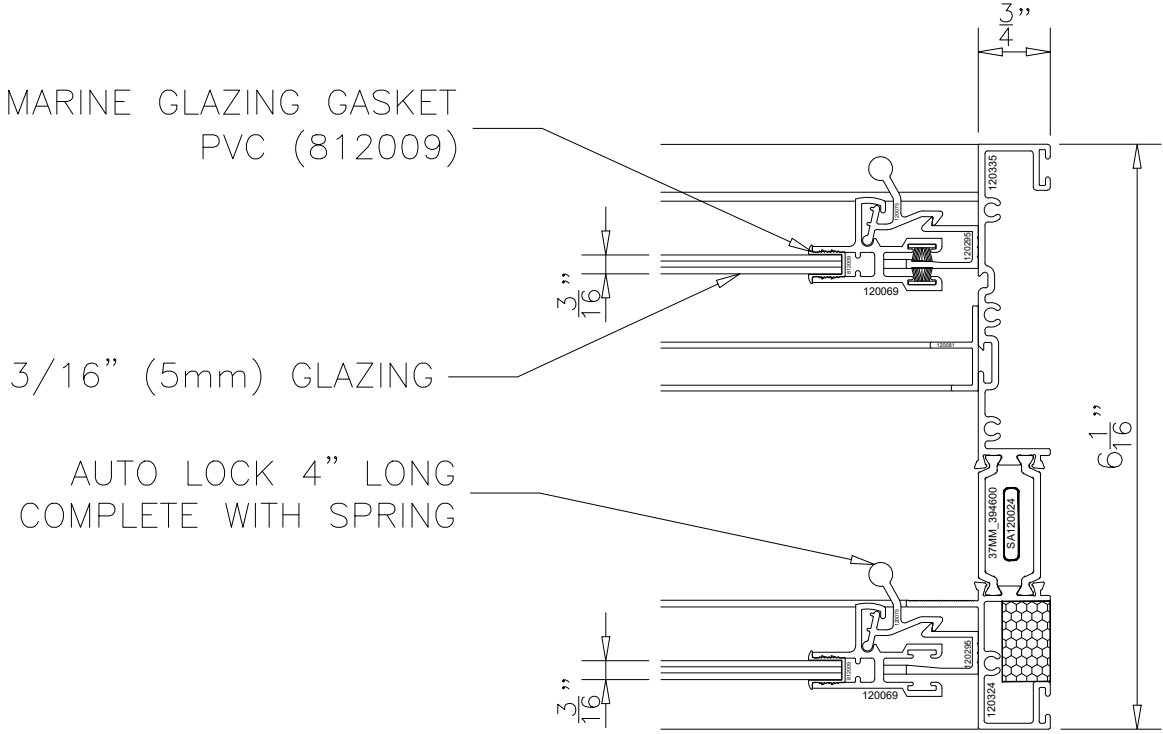


1250 6AR SLIDING WINDOW SERIES  
RIGHT JAMB  
SCREEN IN-BETWEEN SASH  
HEAVY DUTY INTERLOCK  
STYLE B

1250 6AR HORIZONTAL SLIDING WINDOW SYSTEM STYLE B - HD INTERLOCK (SCREEN IN-BETWEEN)

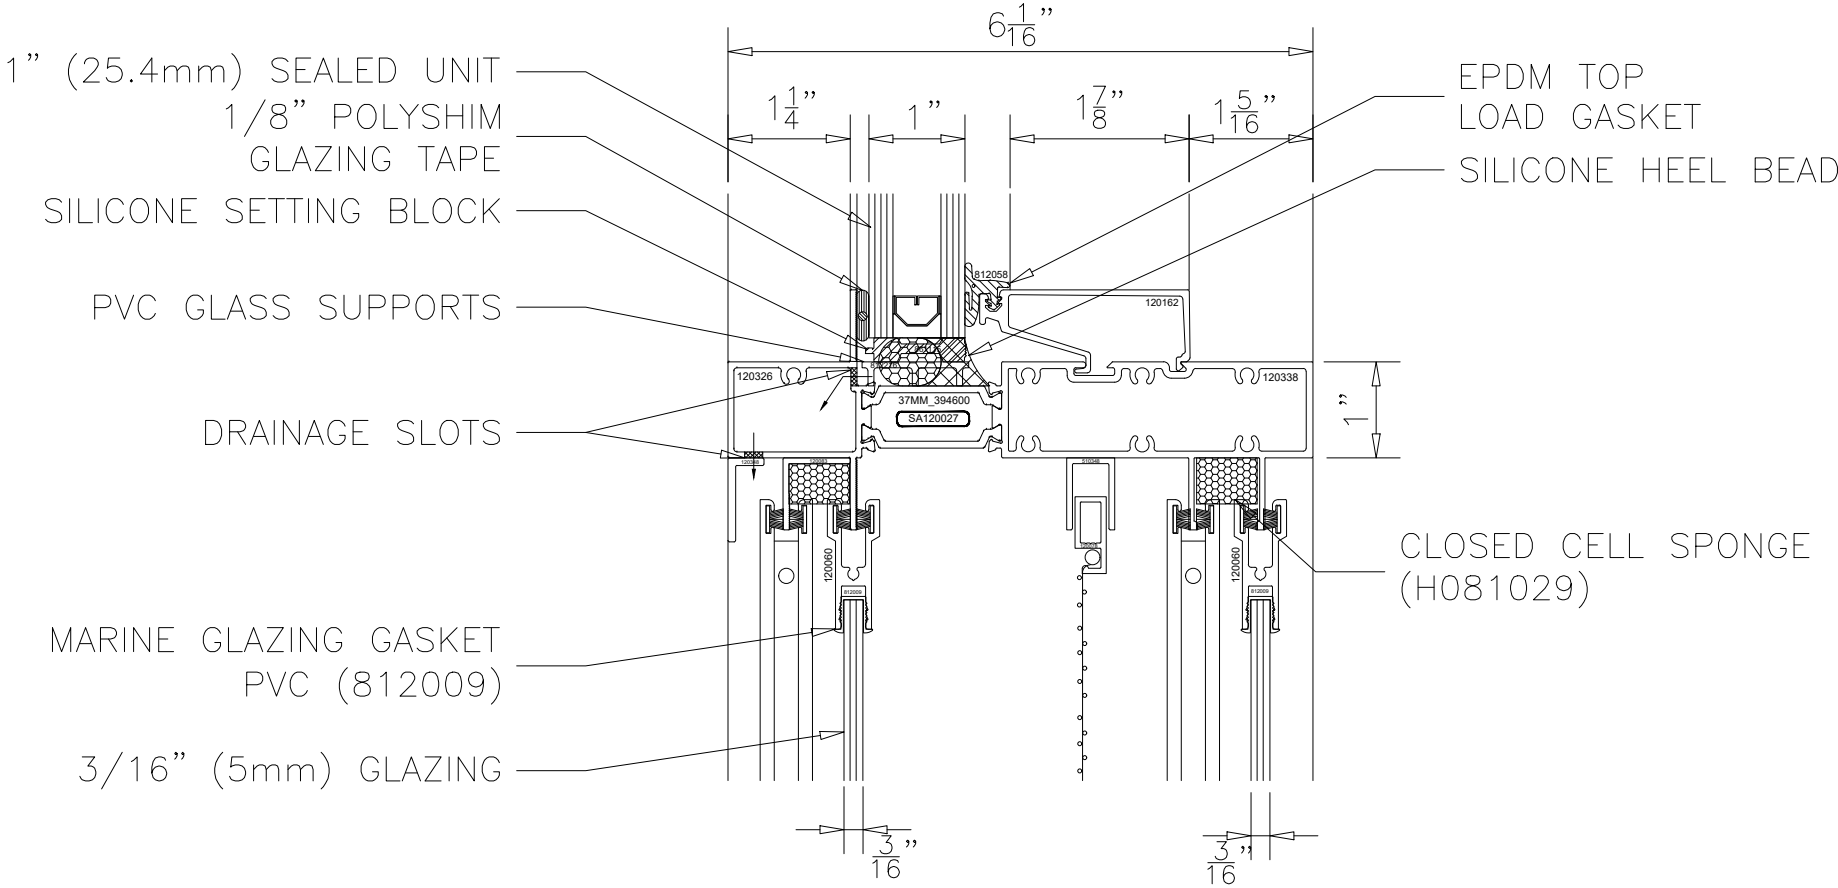


1250 6AR SLIDING WINDOW SERIES  
INTERMEDIATE HORIZONTAL  
SCREEN IN-BETWEEN SASH  
HEAVY DUTY INTERLOCK  
STYLE B

1250 6AR HORIZONTAL SLIDING WINDOW SYSTEM STYLE B - HD INTERLOCK (SCREEN IN-BETWEEN)

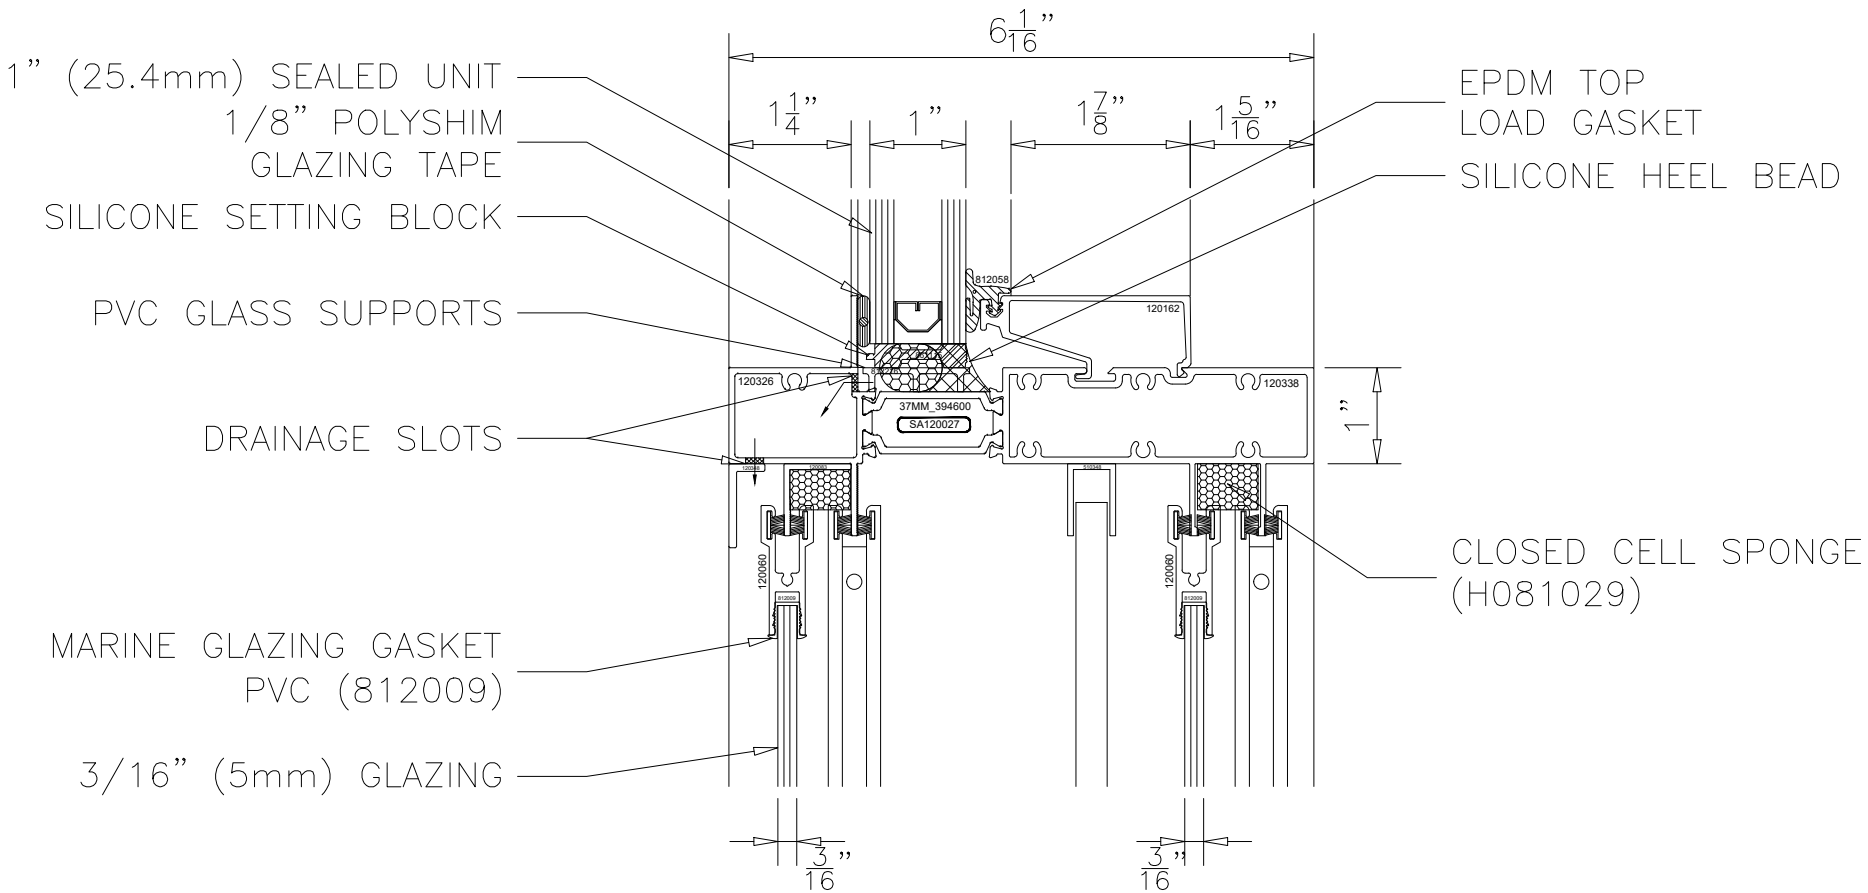


1250 6AR SLIDING WINDOW SERIES  
INTERMEDIATE HORIZONTAL  
SCREEN IN-BETWEEN SASH  
HEAVY DUTY INTERLOCK  
STYLE B


1250 6AR HORIZONTAL SLIDING WINDOW SYSTEM STYLE B - HD INTERLOCK (SCREEN IN-BETWEEN)

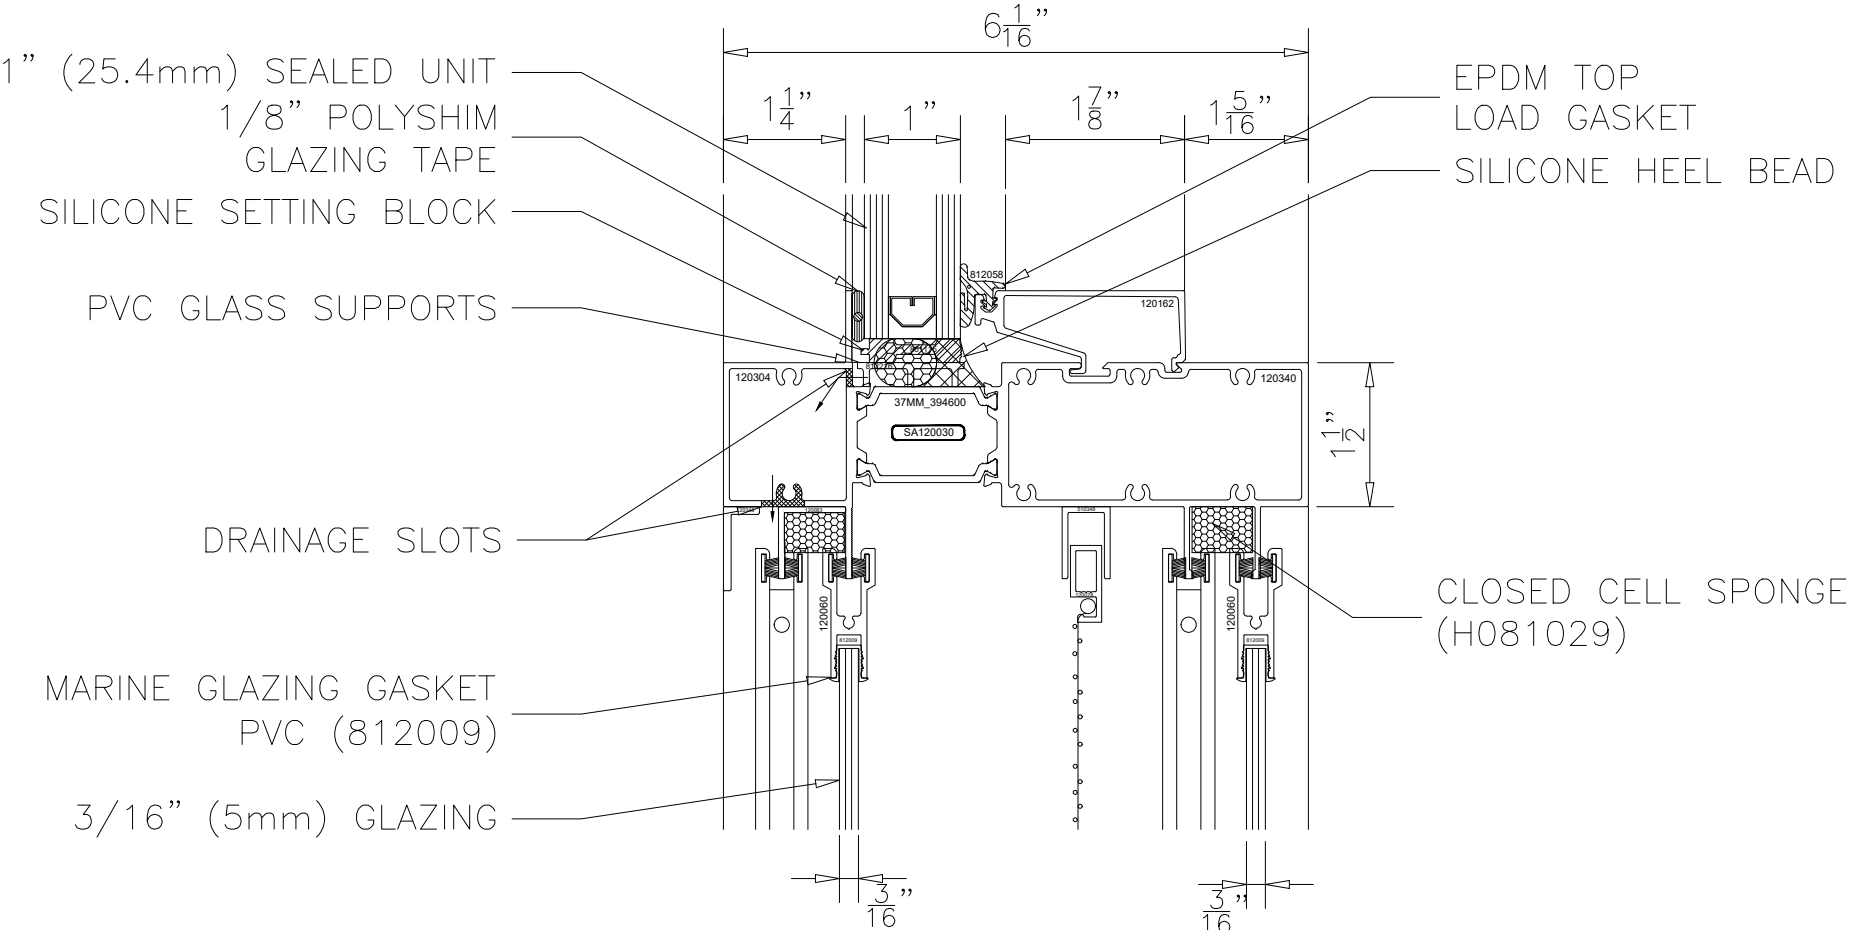


1250 6AR HORIZONTAL SLIDING WINDOW SYSTEM STYLE B - HD INTERLOCK (SCREEN IN-BETWEEN)

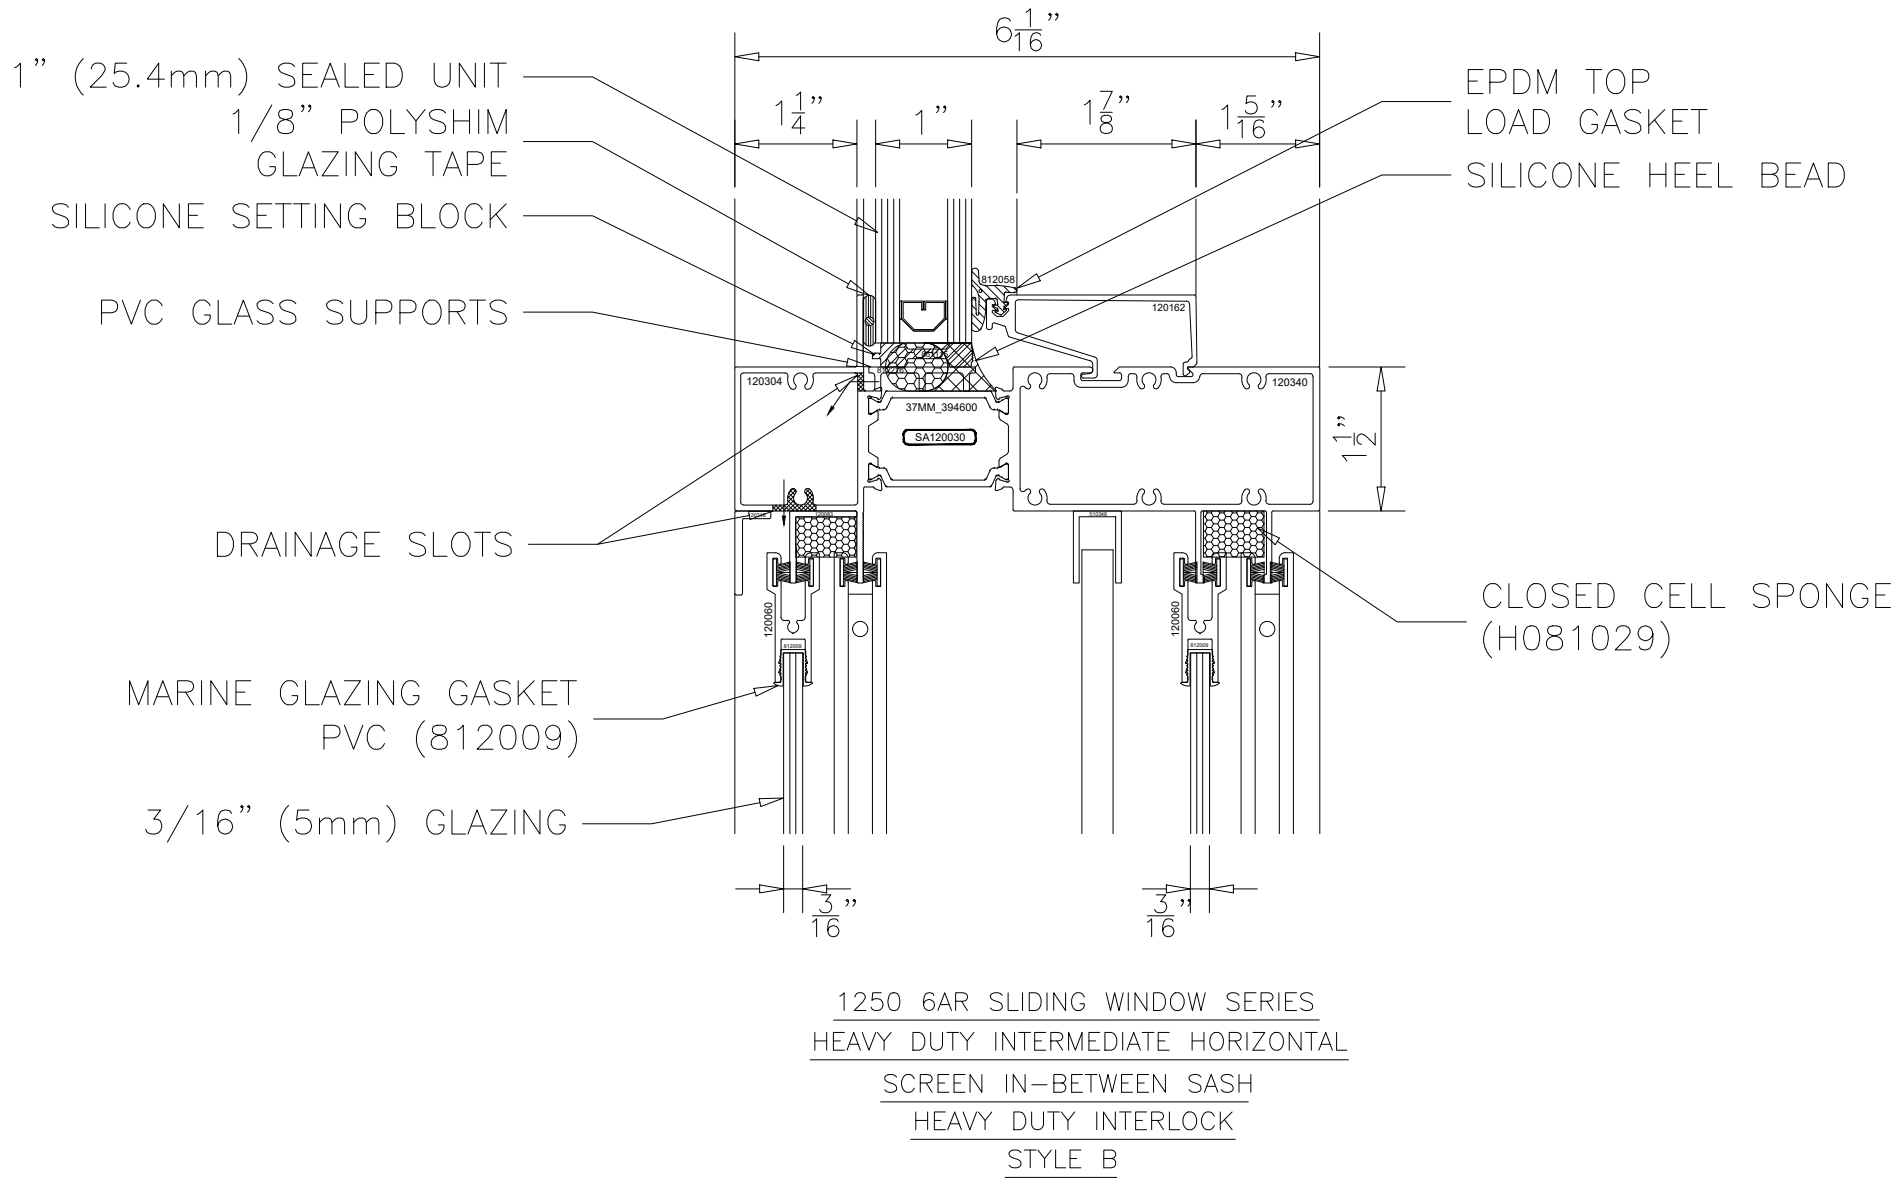


1250 6AR HORIZONTAL SLIDING WINDOW SYSTEM STYLE B - HD INTERLOCK (SCREEN IN-BETWEEN)

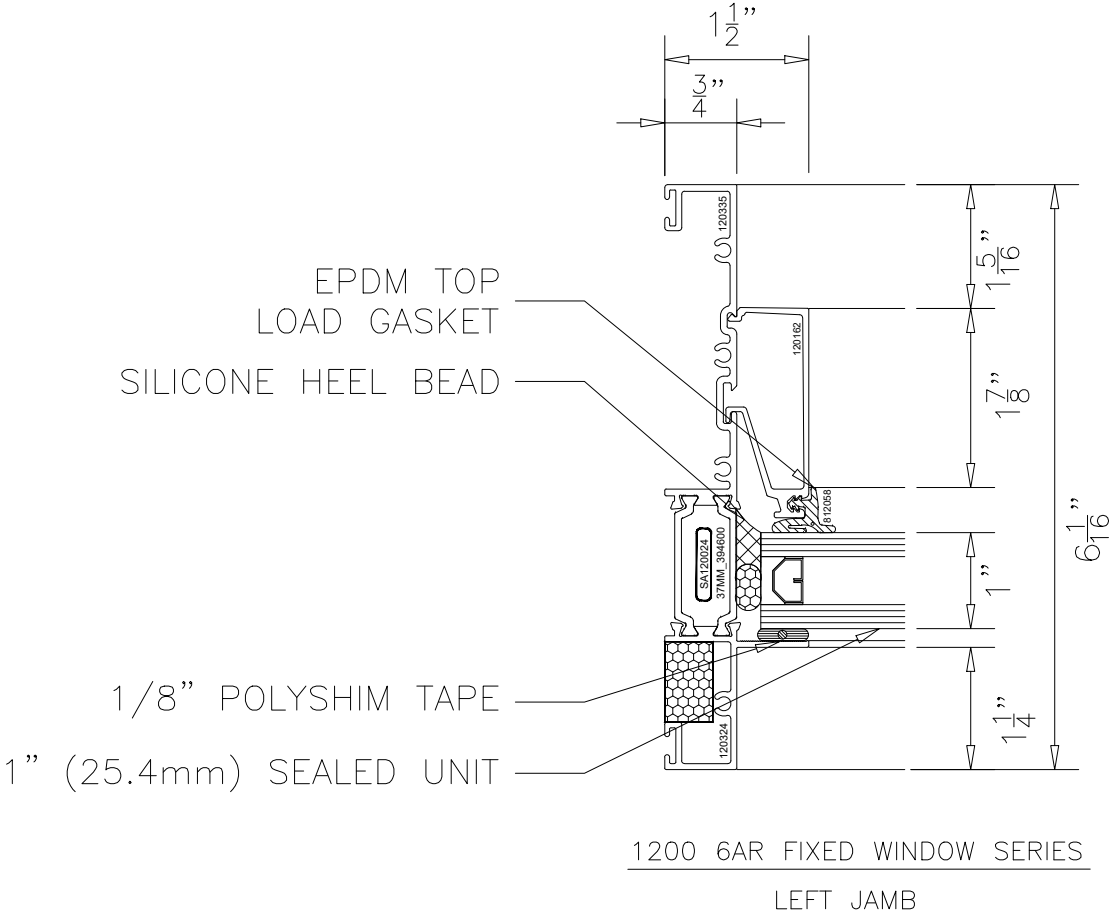

1250 6AR HORIZONTAL SLIDING WINDOW SYSTEM STYLE B - HD INTERLOCK (SCREEN IN-BETWEEN)

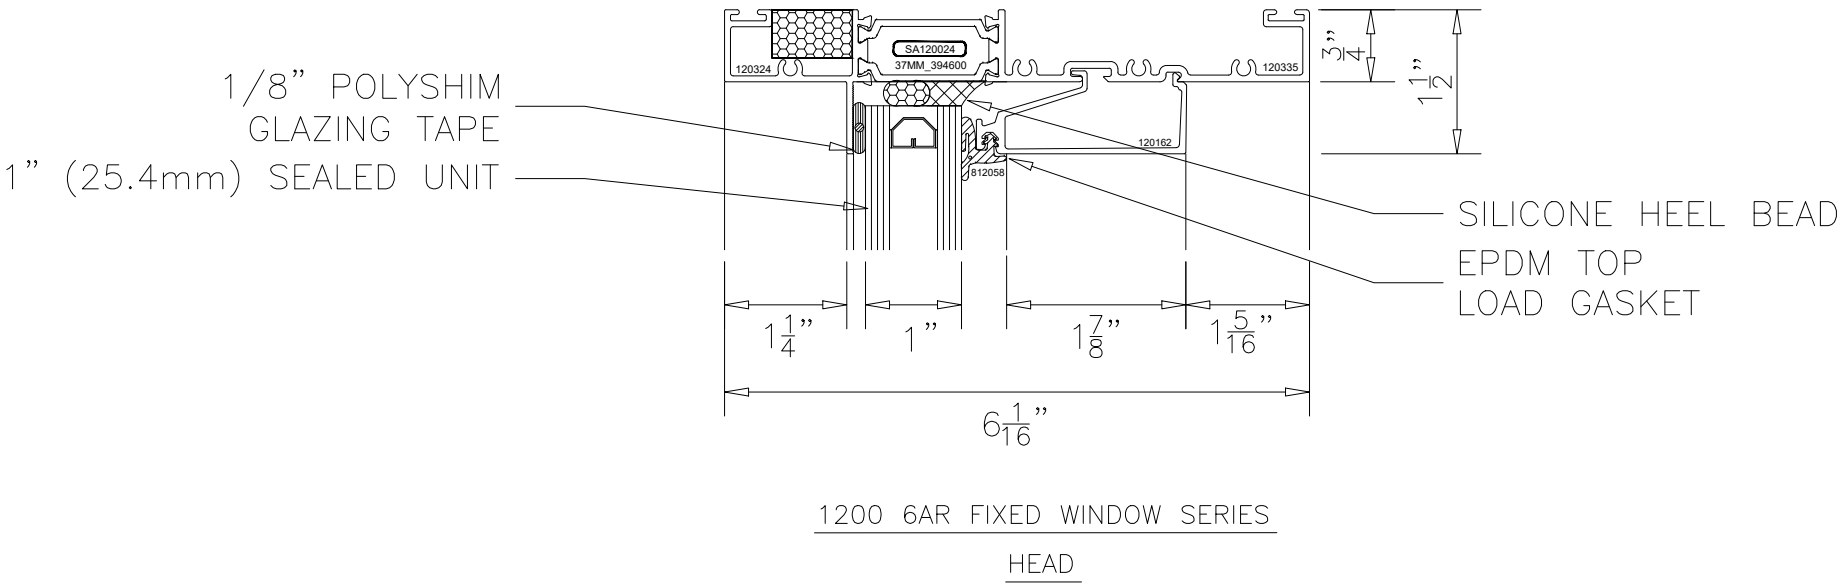


1250 6AR HORIZONTAL SLIDING WINDOW SYSTEM STYLE B - HD INTERLOCK (SCREEN IN-BETWEEN)

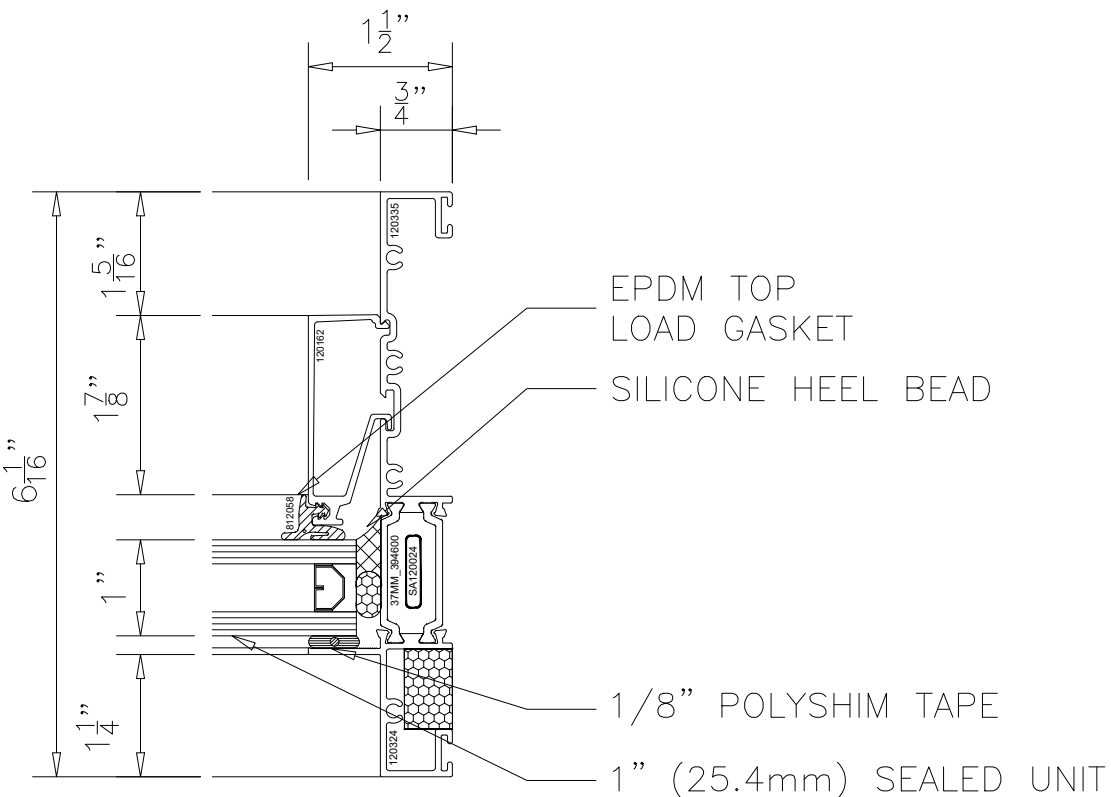


1200 6AR FIXED WINDOW SERIES  
RIGHT JAMB



1250 6AR HORIZONTAL SLIDING WINDOW SYSTEM STYLE B - HD INTERLOCK (SCREEN IN-BETWEEN)

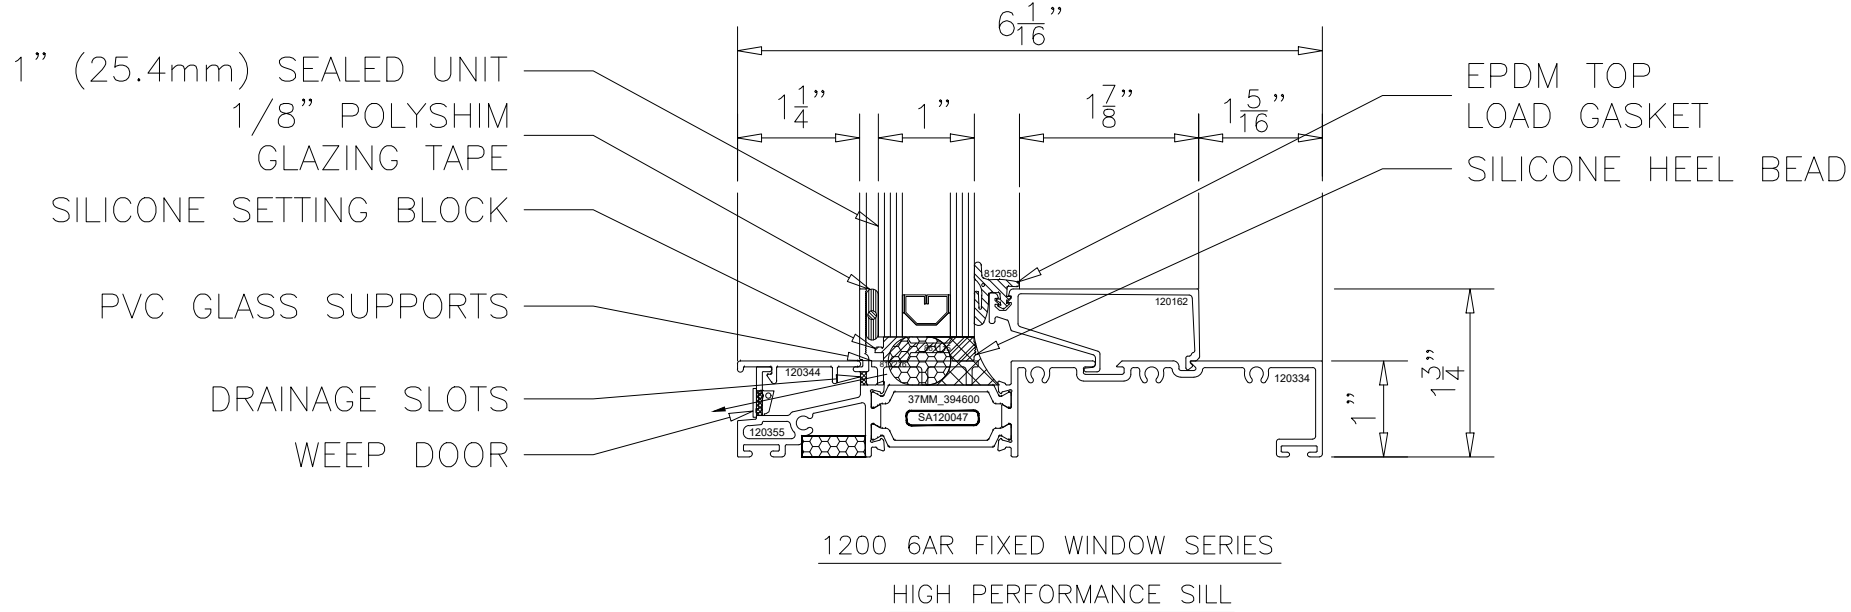


1250 6AR HORIZONTAL SLIDING WINDOW SYSTEM STYLE B - HD INTERLOCK (SCREEN IN-BETWEEN)

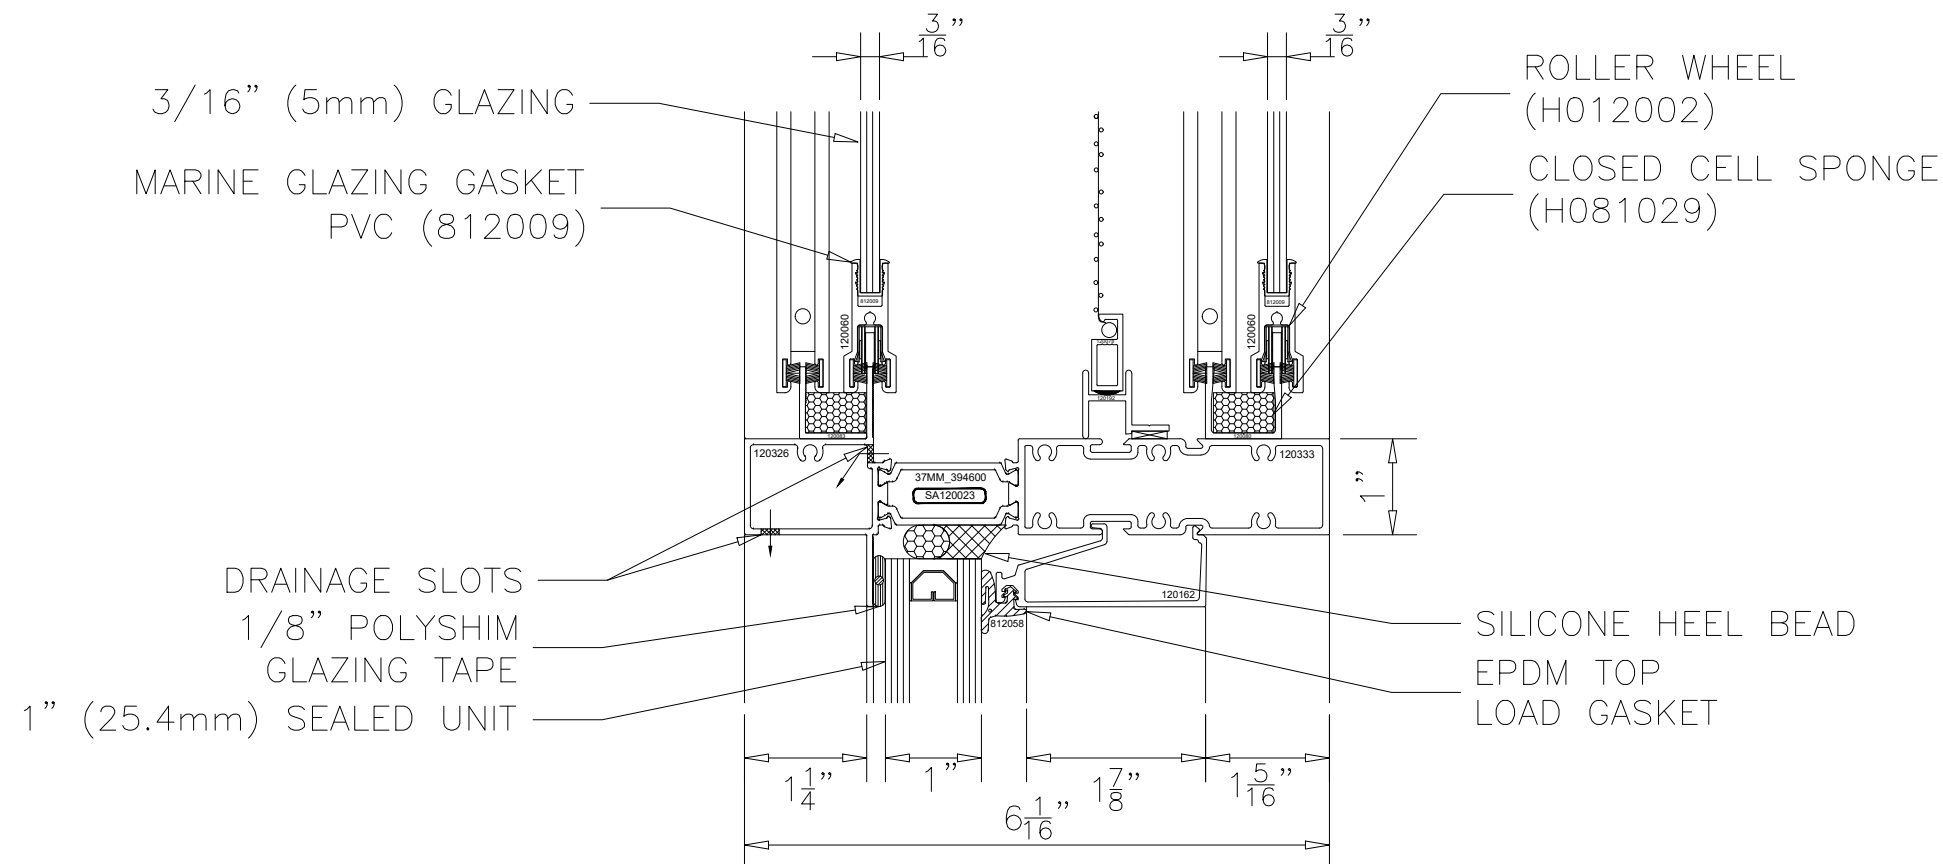


1250 6AR SLIDING WINDOW SERIES  
INTERMEDIATE HORIZONTAL  
SCREEN IN-BETWEEN SASH  
HEAVY DUTY INTERLOCK  
STYLE B

1250 6AR HORIZONTAL SLIDING WINDOW SYSTEM STYLE B - HD INTERLOCK (SCREEN IN-BETWEEN)

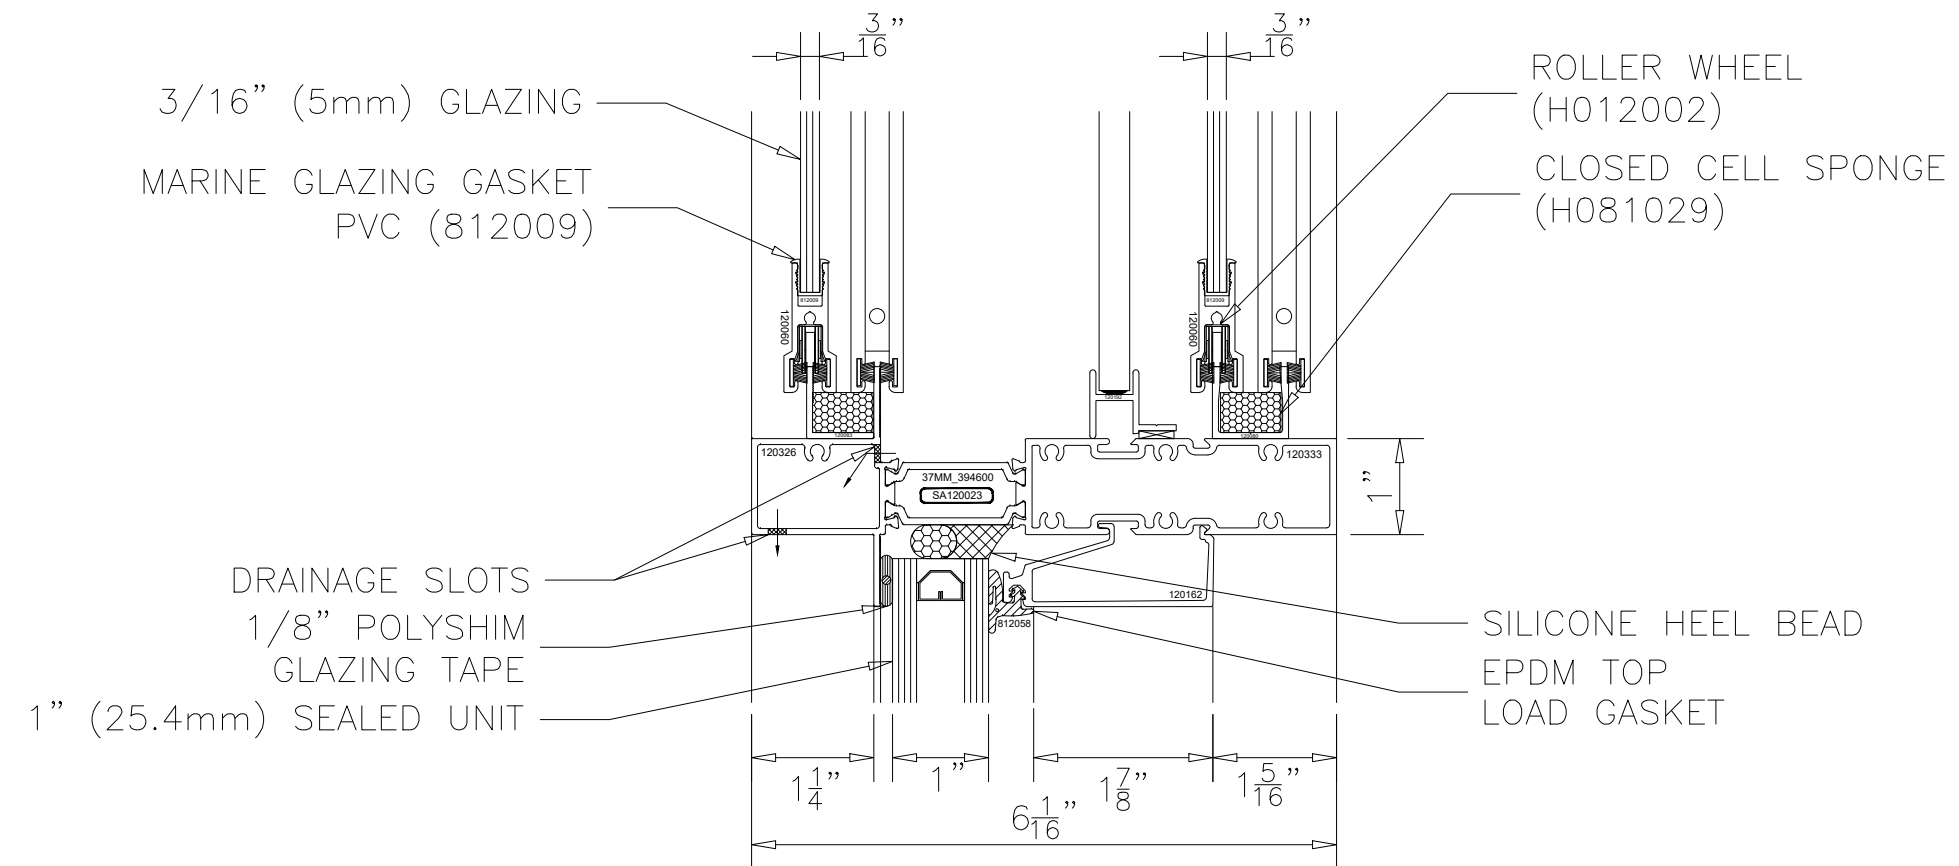


1250 6AR SLIDING WINDOW SERIES  
INTERMEDIATE HORIZONTAL  
SCREEN IN-BETWEEN SASH  
HEAVY DUTY INTERLOCK  
STYLE B

1250 6AR HORIZONTAL SLIDING WINDOW SYSTEM STYLE B - HD INTERLOCK (SCREEN IN-BETWEEN)

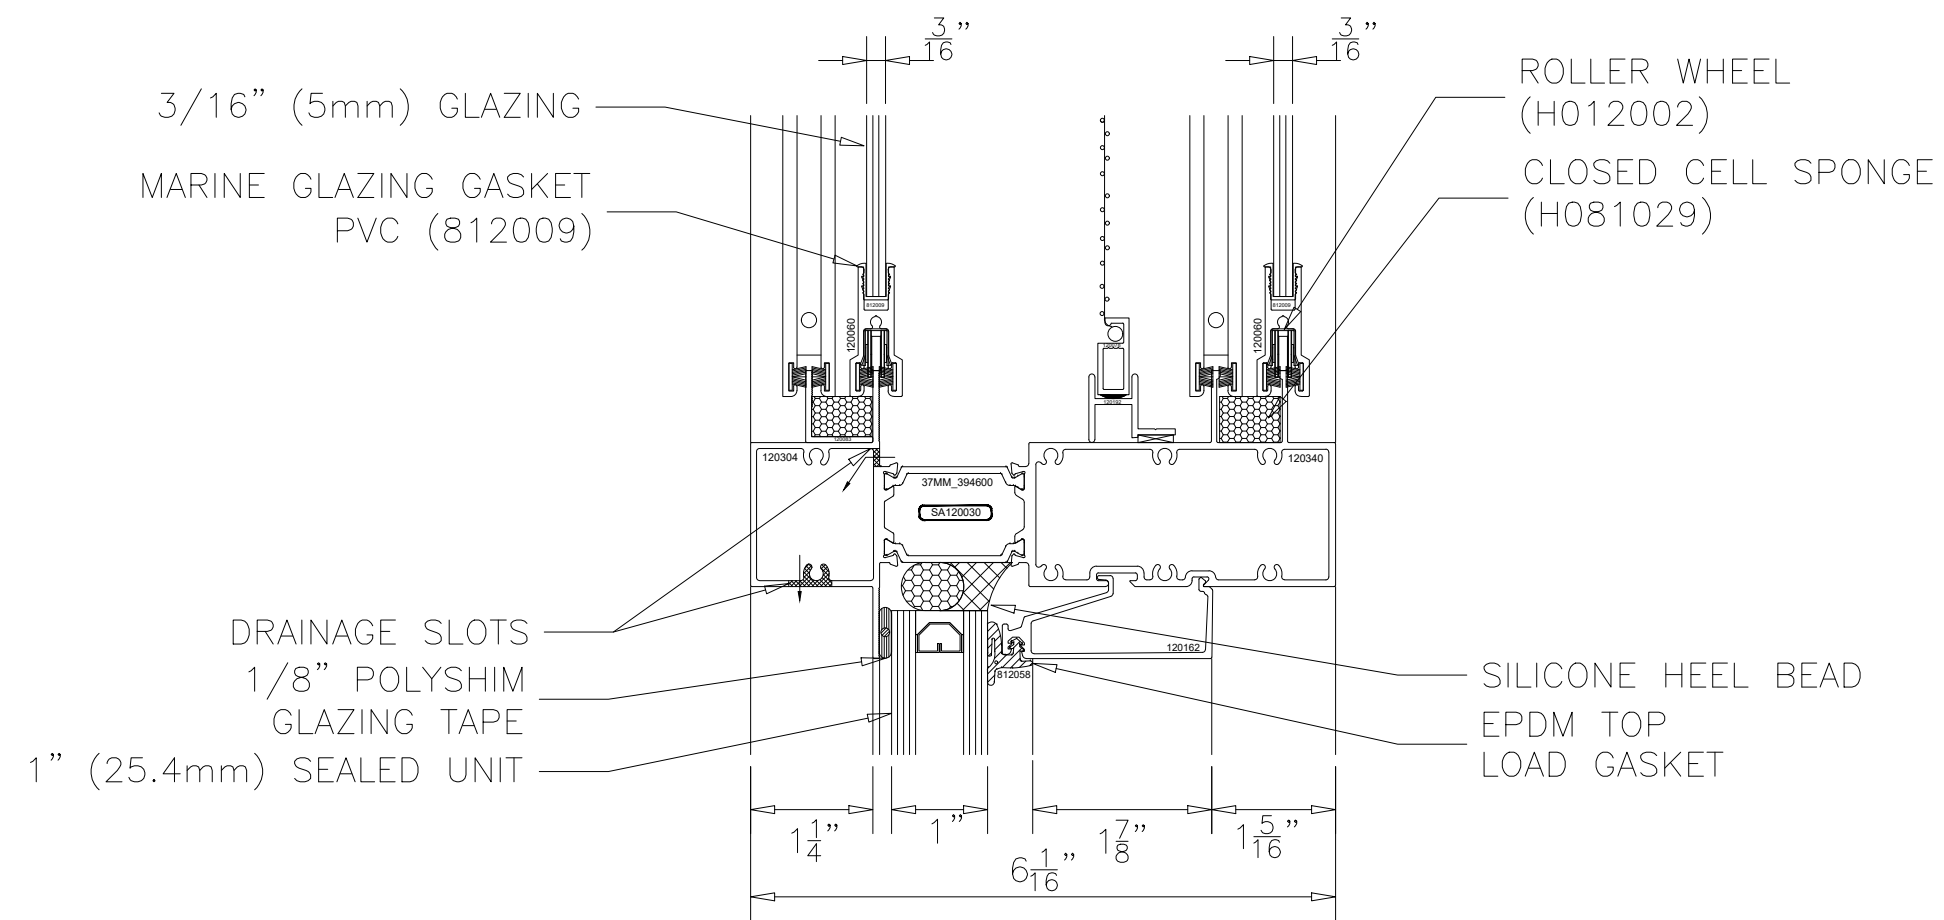


1250 6AR SLIDING WINDOW SERIES  
HEAVY DUTY INTERMEDIATE HORIZONTAL  
SCREEN IN-BETWEEN SASH  
HEAVY DUTY INTERLOCK  
STYLE B

1250 6AR HORIZONTAL SLIDING WINDOW SYSTEM STYLE B - HD INTERLOCK (SCREEN IN-BETWEEN)

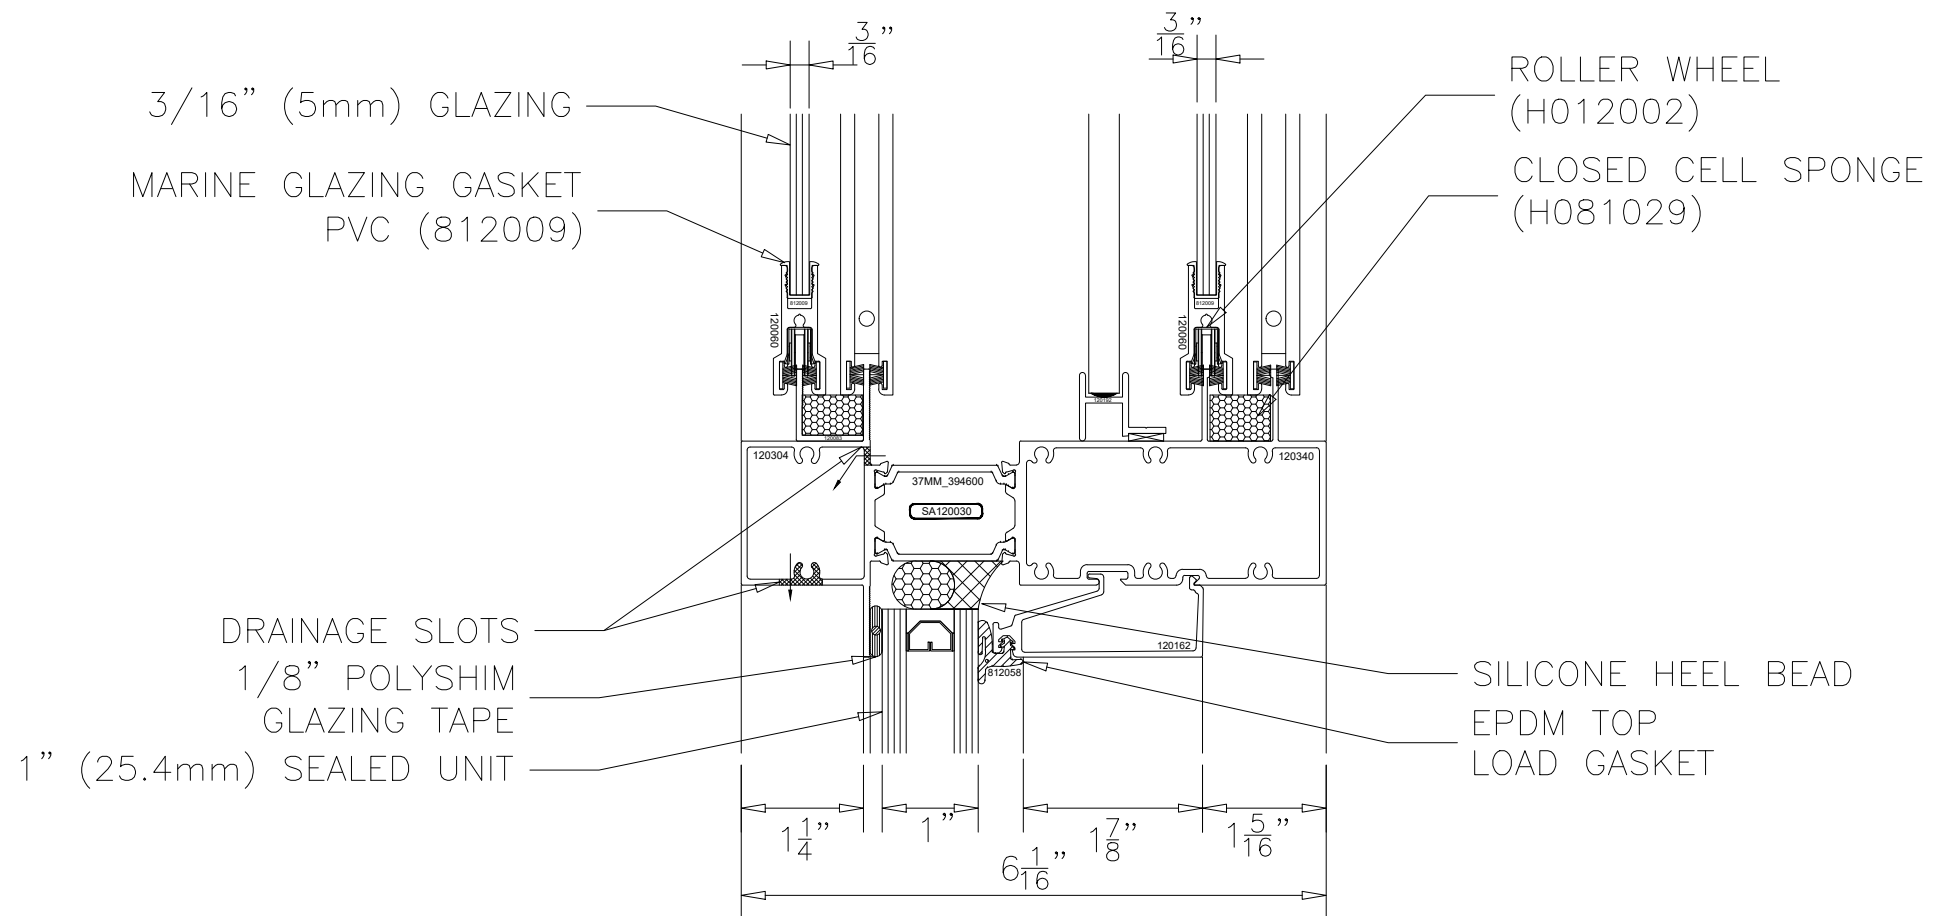


1250 6AR SLIDING WINDOW SERIES  
HEAVY DUTY INTERMEDIATE HORIZONTAL  
SCREEN IN-BETWEEN SASH  
HEAVY DUTY INTERLOCK  
STYLE B

## 1250 6AR HORIZONTAL SLIDING WINDOW SYSTEM STYLE B - HD INTERLOCK (SCREEN IN-BETWEEN)

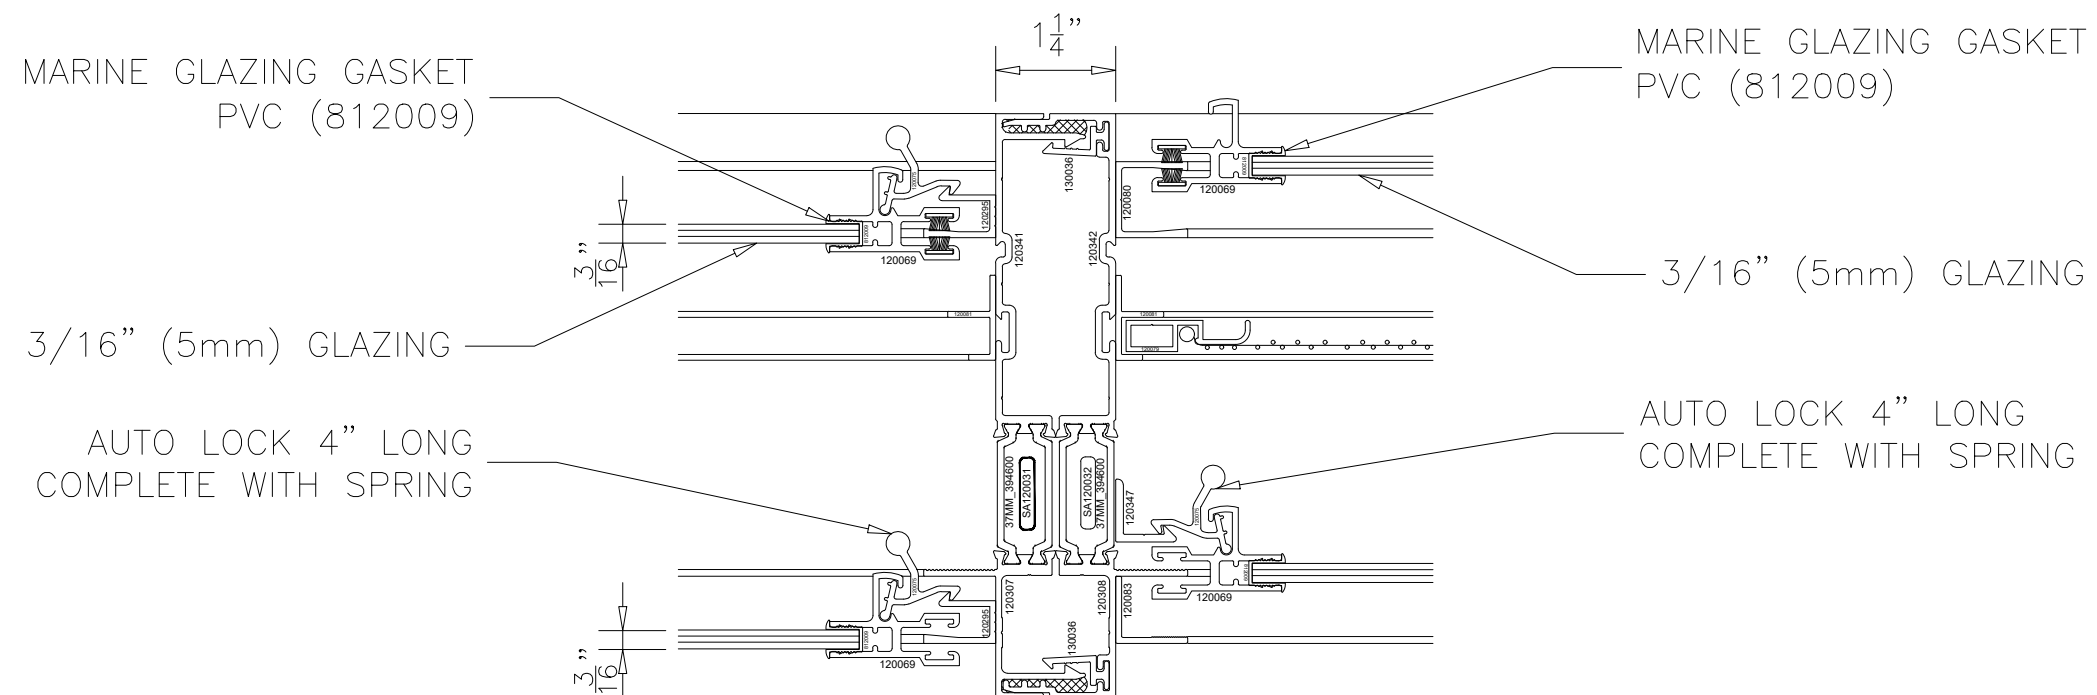


1250 6AR SLIDING WINDOW SERIES  
VERTICAL SPLIT MULLION  
SCREEN IN-BETWEEN SASH  
HEAVY DUTY INTERLOCK  
STYLE B

1250 6AR HORIZONTAL SLIDING WINDOW SYSTEM STYLE B - HD INTERLOCK (SCREEN IN-BETWEEN)

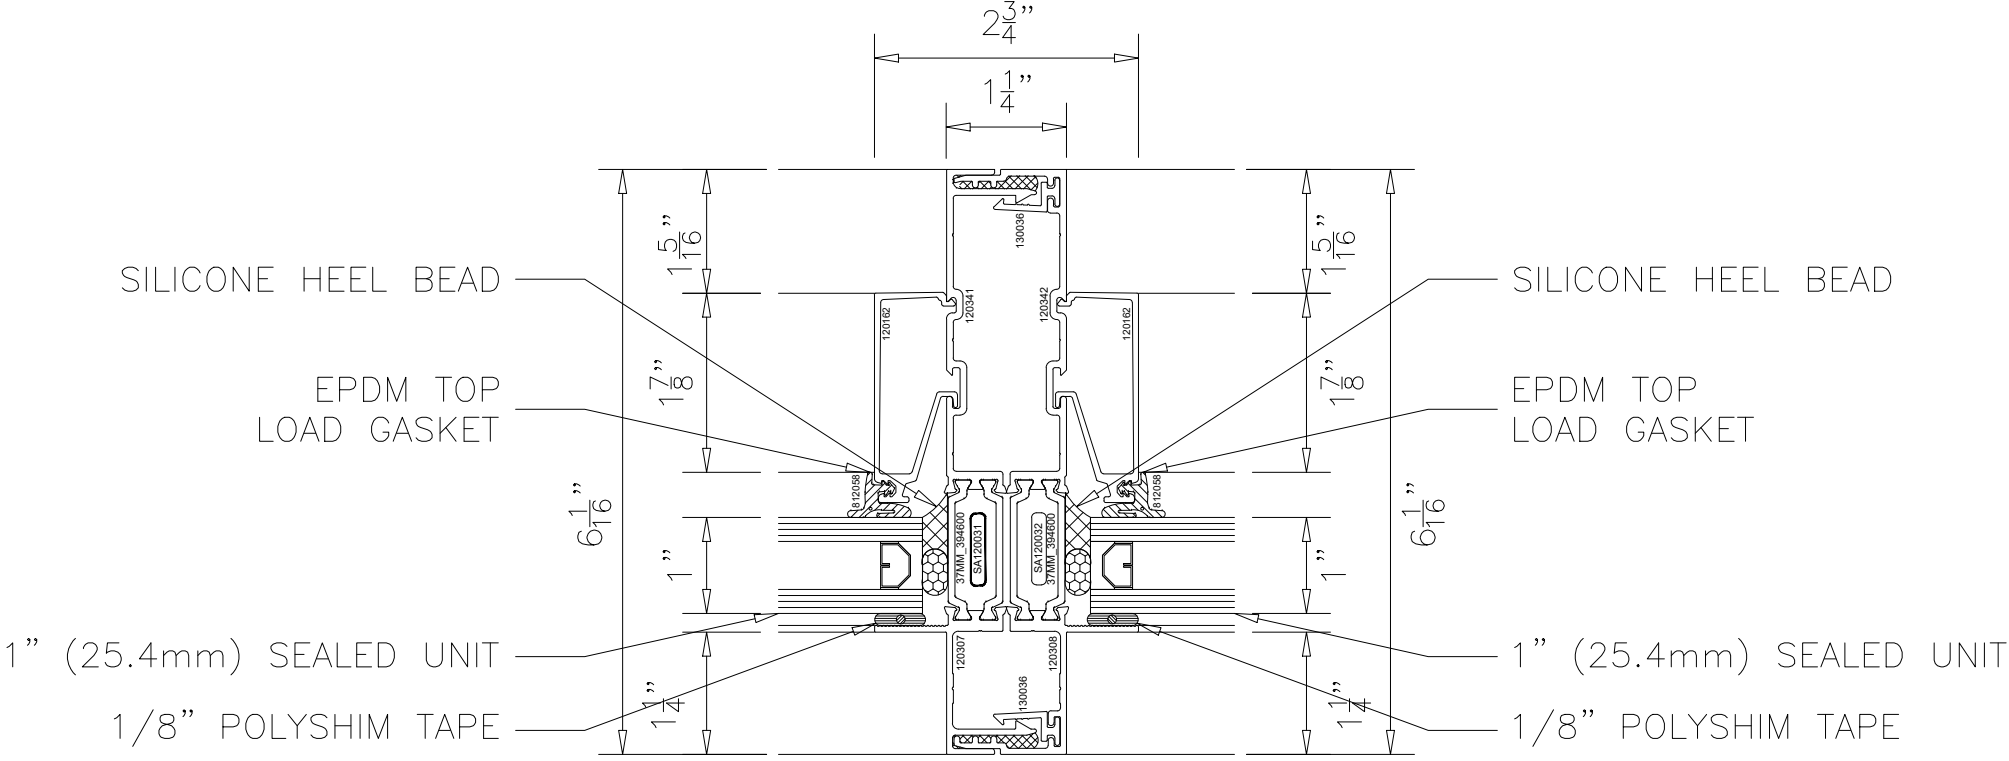

1200 6AR FIXED WINDOW SERIES  
VERTICAL SPLIT MULLION


## 1250 6AR HORIZONTAL SLIDING WINDOW SYSTEM STYLE B - HD INTERLOCK (SCREEN IN-BETWEEN)

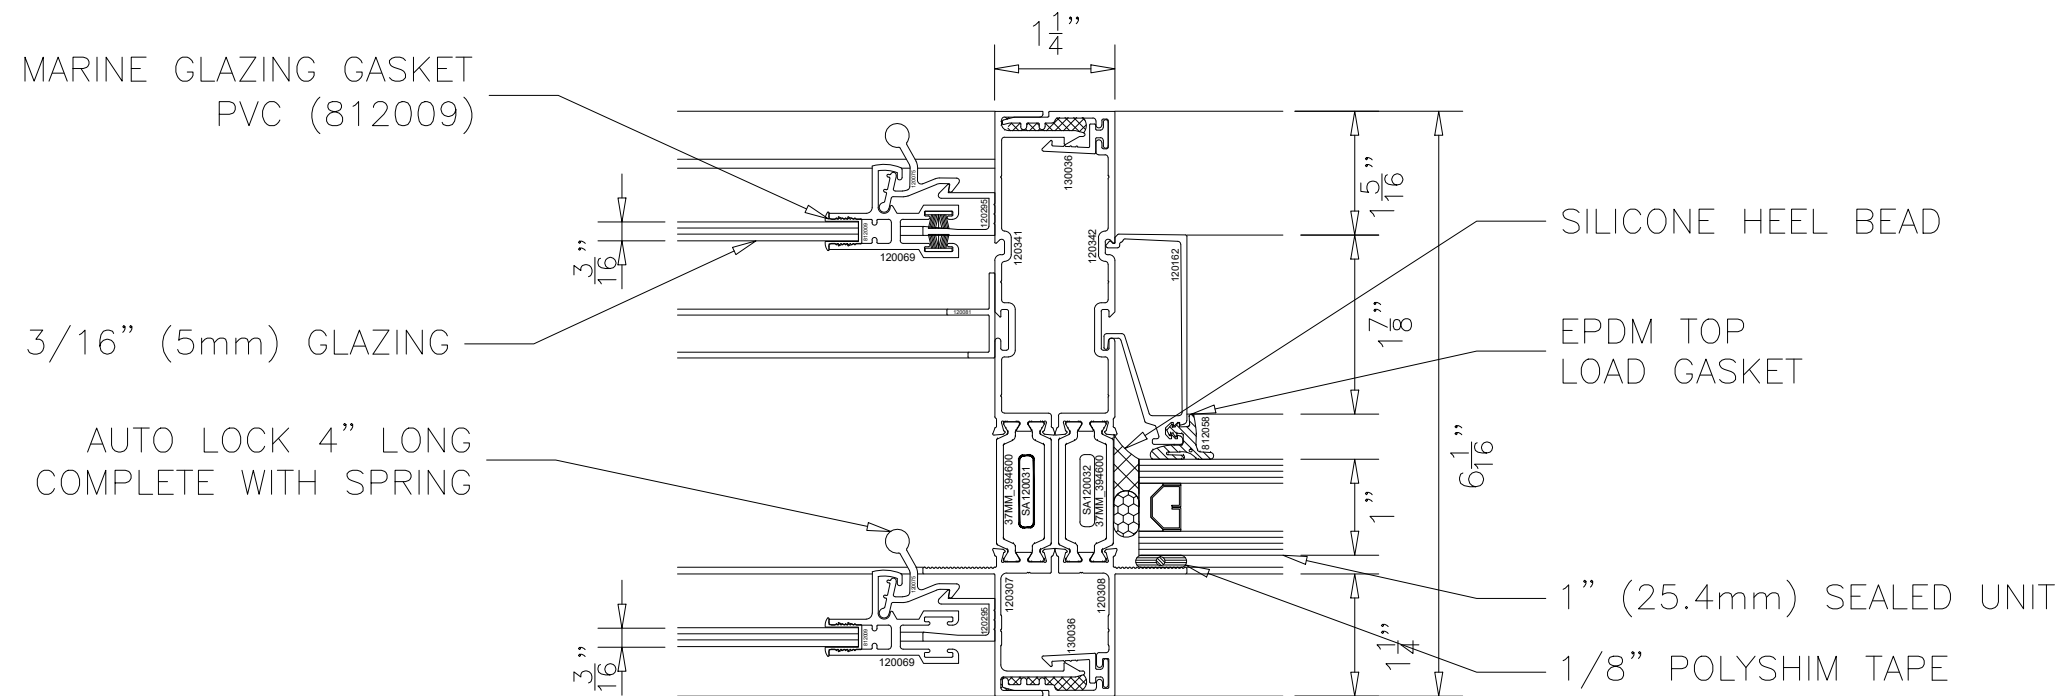

1250 6AR SLIDING WINDOW SERIES  
VERTICAL SPLIT MULLION  
SCREEN IN-BETWEEN SASH  
HEAVY DUTY INTERLOCK  
STYLE B





1250 6AR HORIZONTAL SLIDING WINDOW SYSTEM STYLE B - HD INTERLOCK (SCREEN IN-BETWEEN)

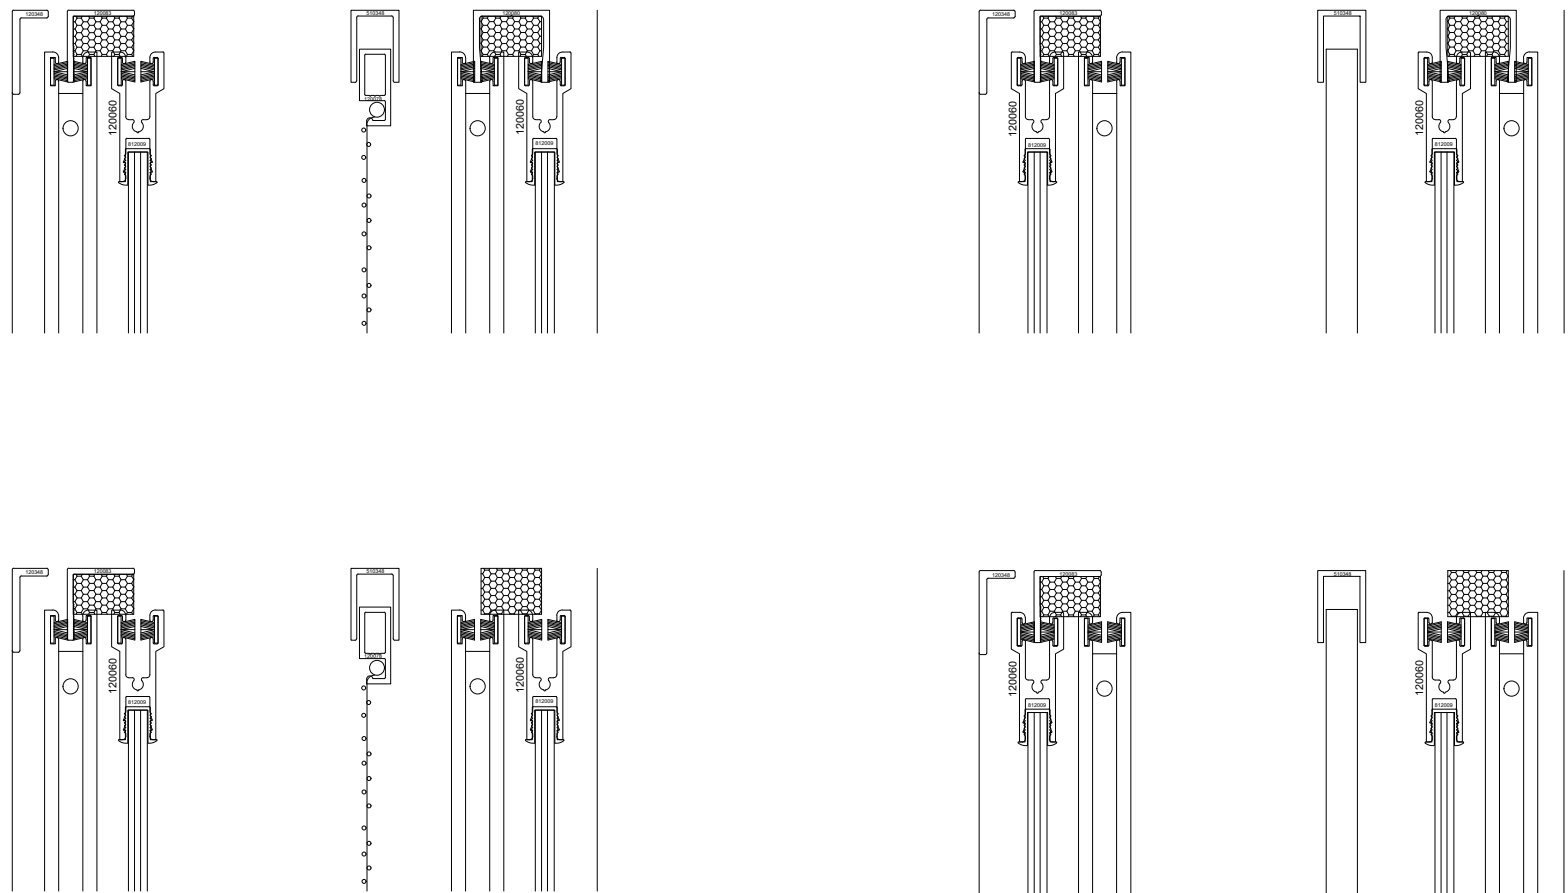





1250 6AR SLIDING WINDOW SERIES  
HEAD CONFIGURATIONS  
SCREEN IN-BETWEEN SASH  
HEAVY DUTY INTERLOCK  
STYLE B

1250 6AR HORIZONTAL SLIDING WINDOW SYSTEM STYLE B - HD INTERLOCK (SCREEN IN-BETWEEN)

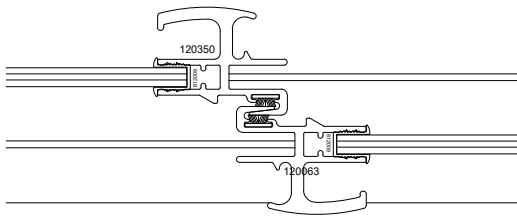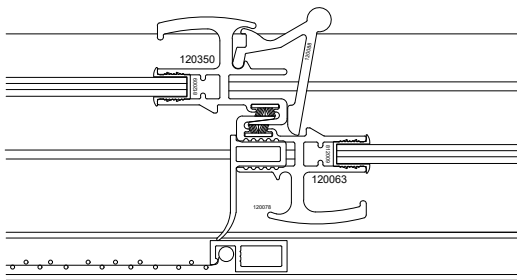


1250 6AR SLIDING WINDOW SERIES  
INTERLOCK CONFIGURATIONS  
SCREEN IN-BETWEEN SASH  
HEAVY DUTY INTERLOCK  
STYLE B

1250 6AR HORIZONTAL SLIDING WINDOW SYSTEM STYLE B - HD INTERLOCK (SCREEN IN-BETWEEN)

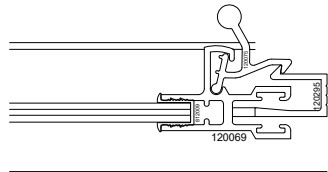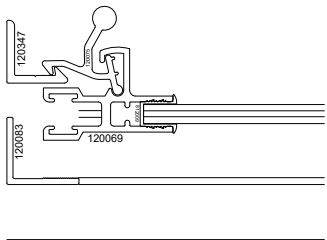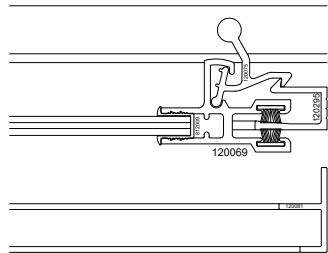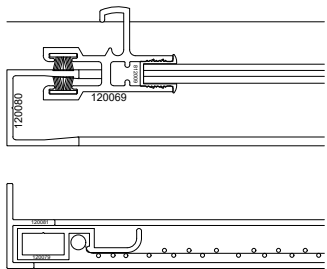

1250 6AR SLIDING WINDOW SERIES  
JAMB CONFIGURATIONS  
SCREEN IN-BETWEEN SASH  
HEAVY DUTY INTERLOCK  
STYLE B


1250 6AR HORIZONTAL SLIDING WINDOW SYSTEM STYLE B - HD INTERLOCK (SCREEN IN-BETWEEN)

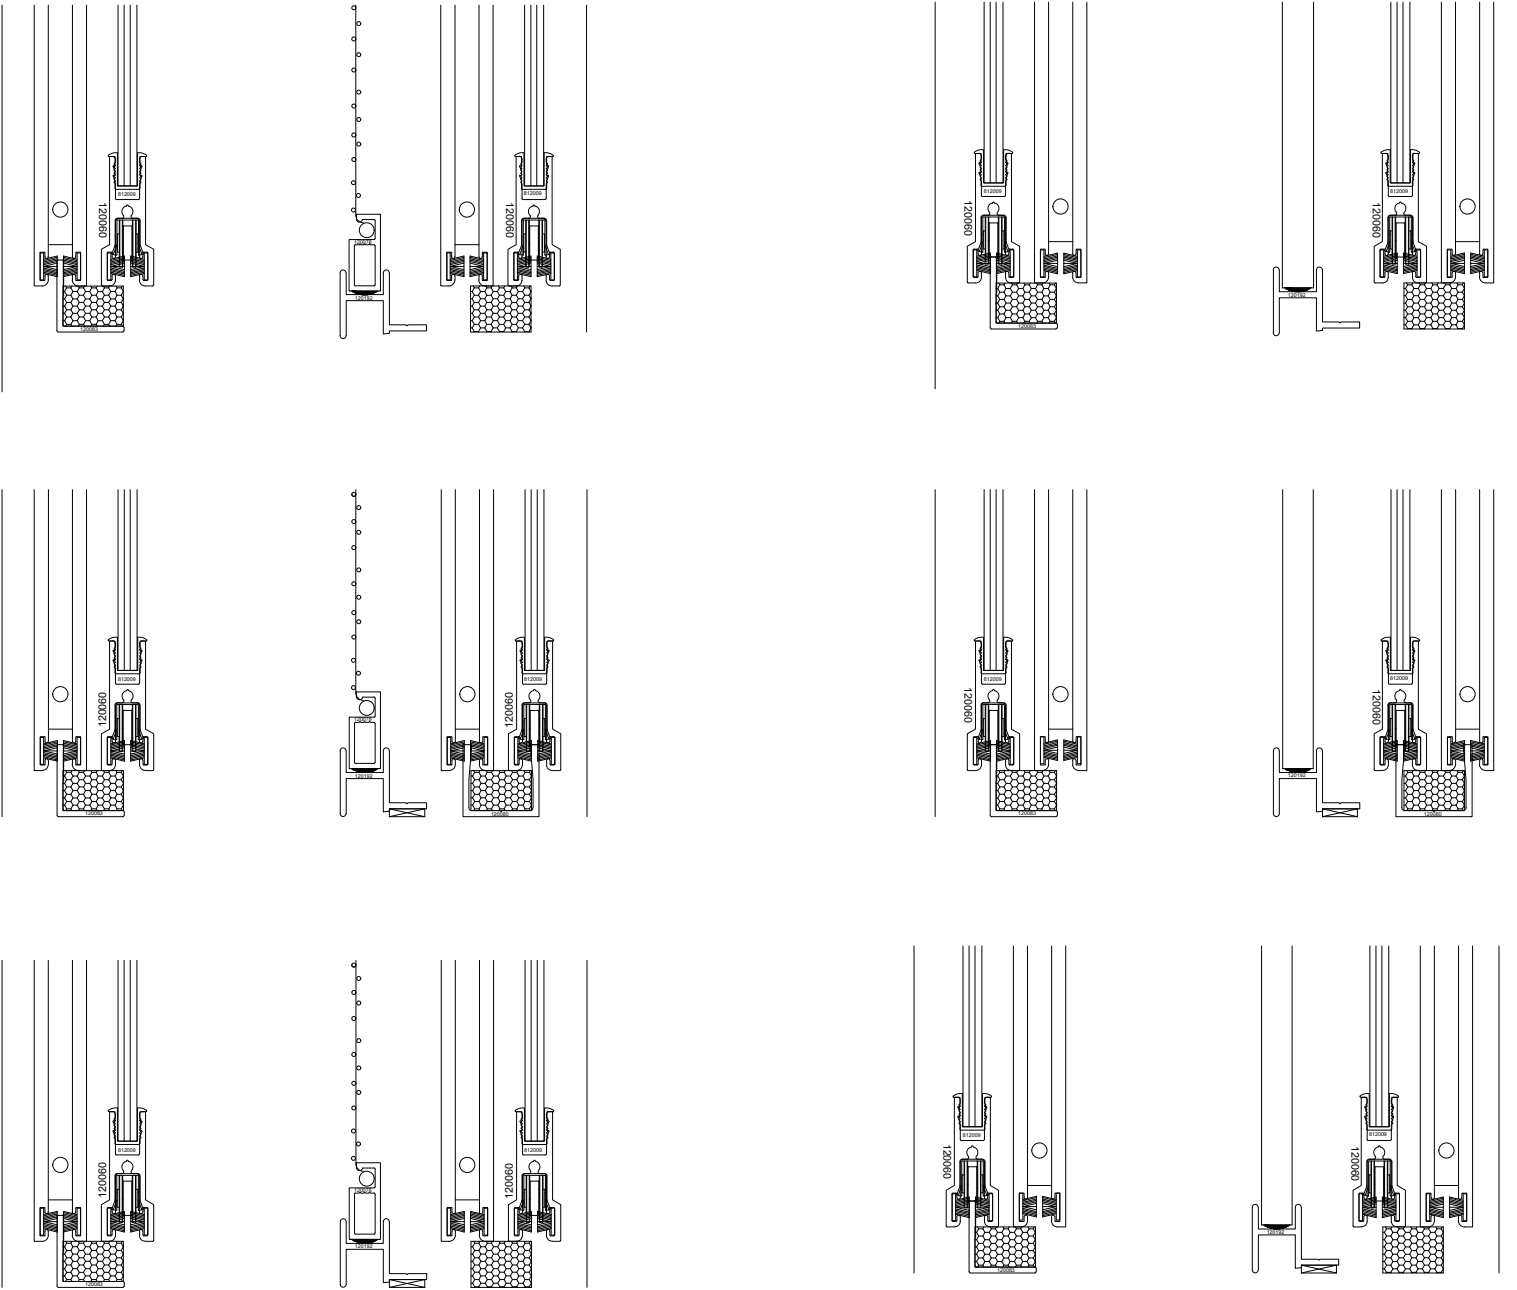


1250 6AR SLIDING WINDOW SERIES  
SILL CONFIGURATIONS  
SCREEN IN-BETWEEN SASH  
HEAVY DUTY INTERLOCK  
STYLE B

1250 6AR HORIZONTAL SLIDING WINDOW SYSTEM STYLE B - HD INTERLOCK (SCREEN IN-BETWEEN)


1250 6AR SLIDING WINDOW SERIES  
GLAZING OPTIONS

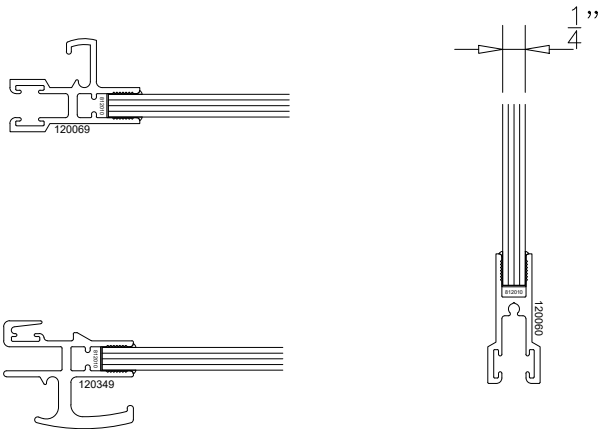


1250 6AR SLIDING WINDOW SERIES  
6.00 mm GLAZING

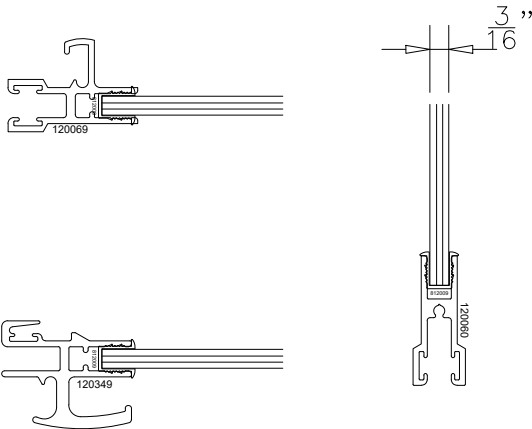

1250 6AR SLIDING WINDOW SERIES  
5.00 mm GLAZING

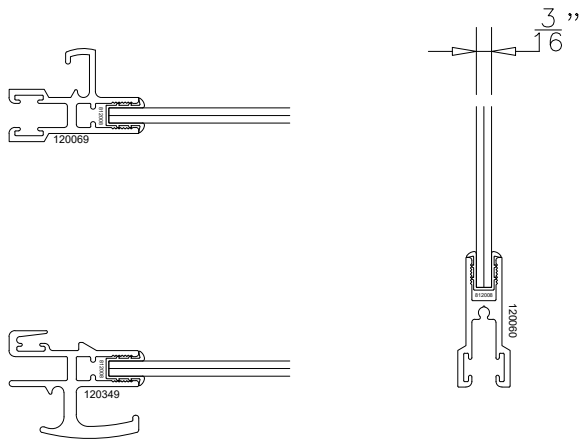

1250 6AR SLIDING WINDOW SERIES  
4.00 mm GLAZING

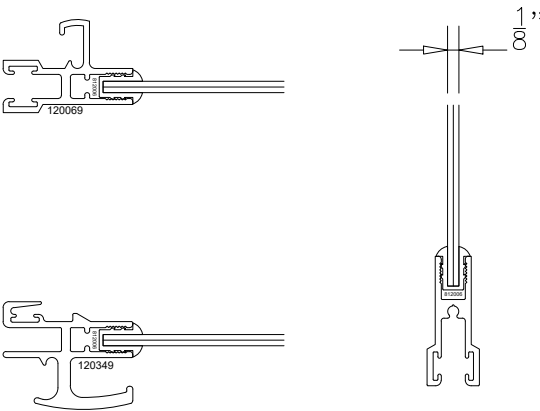

1250 6AR SLIDING WINDOW SERIES  
3.00 mm GLAZING