



Oldcastle BuildingEnvelope®

275 Britannia Road East ▪ Mississauga ▪ Ontario ▪ Canada ▪ L4Z2E7
905-890-6970 ▪ obe.com


**1250 6AR HORIZONTAL SLIDING WINDOW
STANDARD SYSTEM DETAILS (STYLE A)
EXTERIOR SCREEN
Monolithic Glass (3 mm / 4 mm / 5 mm / 6 mm)**

Location: OLDCASTLE BE	Customer Name:	Architect Name:	
Project #:	Drawn By:	Date: SEPTEMBER 2024	Number of Sheets: 30

1250 6AR HORIZONTAL SLIDING WINDOW SYSTEM STYLE A (EXTERIOR SCREEN)

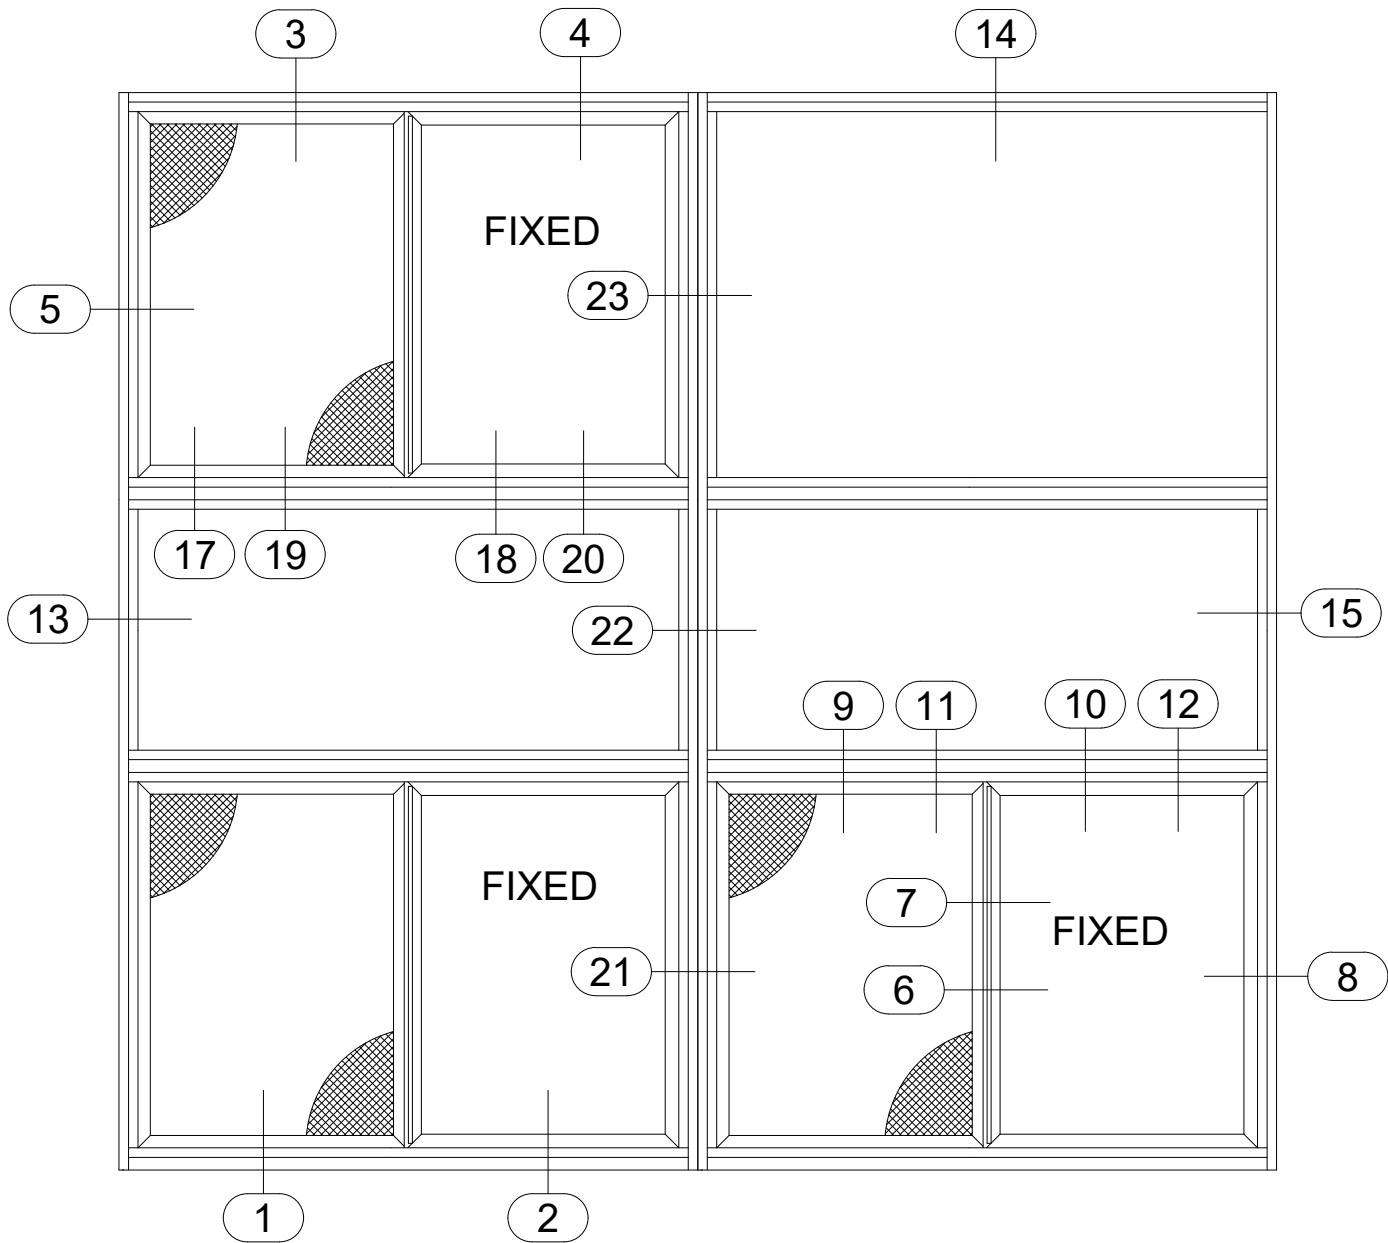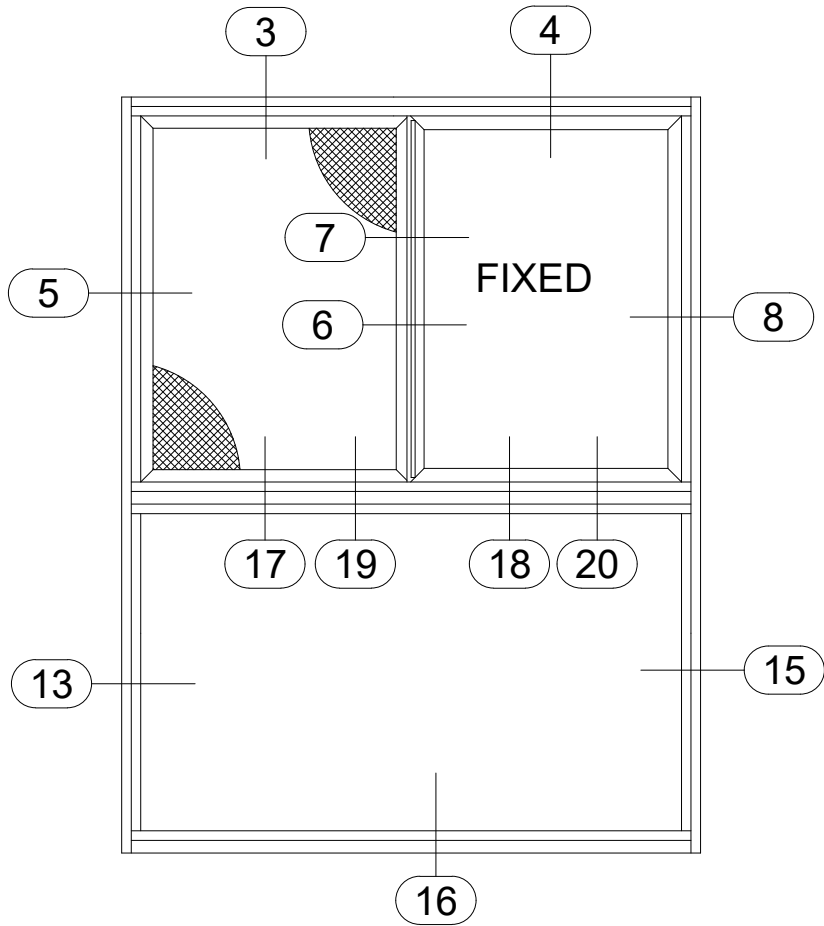


1250 6AR HORIZONTAL SLIDING WINDOW SYSTEM STYLE A (EXTERIOR SCREEN)

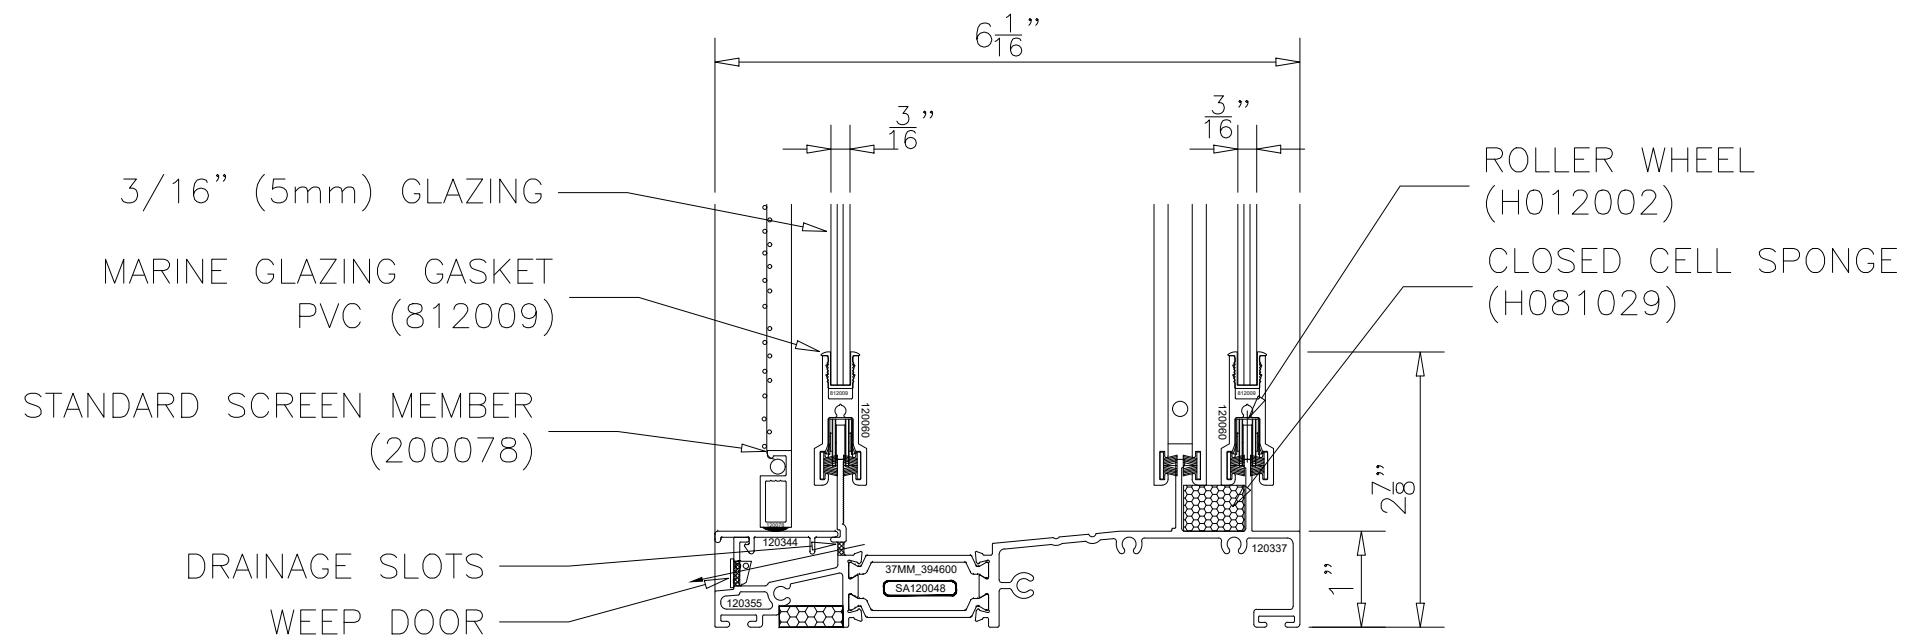


1250 6AR SLIDING WINDOW SERIES
HIGH PERFORMANCE SILL
SCREEN ON THE EXTERIOR
STYLE A

1250 6AR HORIZONTAL SLIDING WINDOW SYSTEM STYLE A (EXTERIOR SCREEN)

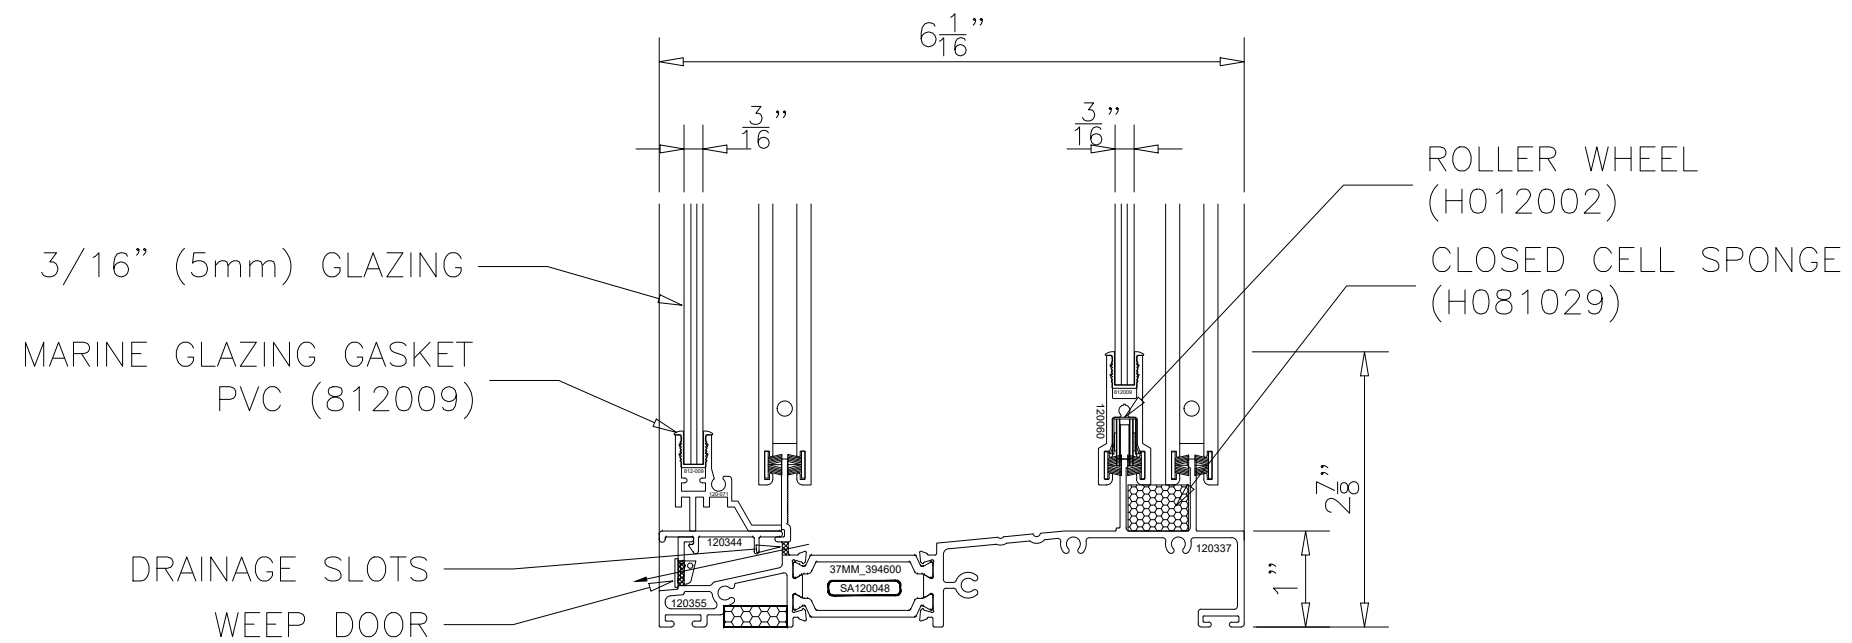


1250 6AR SLIDING WINDOW SERIES
HIGH PERFORMANCE SILL
SCREEN ON THE EXTERIOR
STYLE A

1250 6AR HORIZONTAL SLIDING WINDOW SYSTEM STYLE A (EXTERIOR SCREEN)

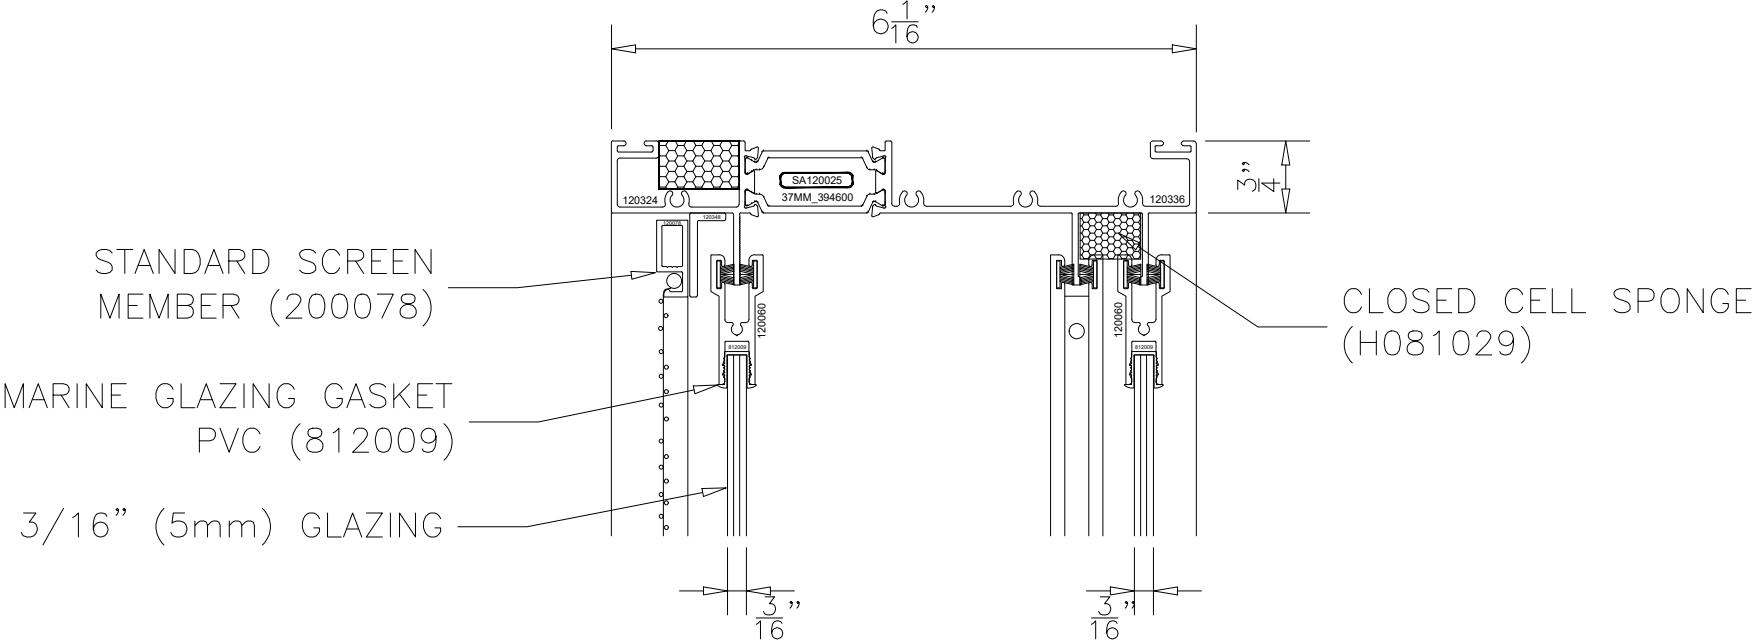


1250 6AR SLIDING WINDOW SERIES
HEAD
SCREEN ON THE EXTERIOR
STYLE A

1250 6AR HORIZONTAL SLIDING WINDOW SYSTEM STYLE A (EXTERIOR SCREEN)

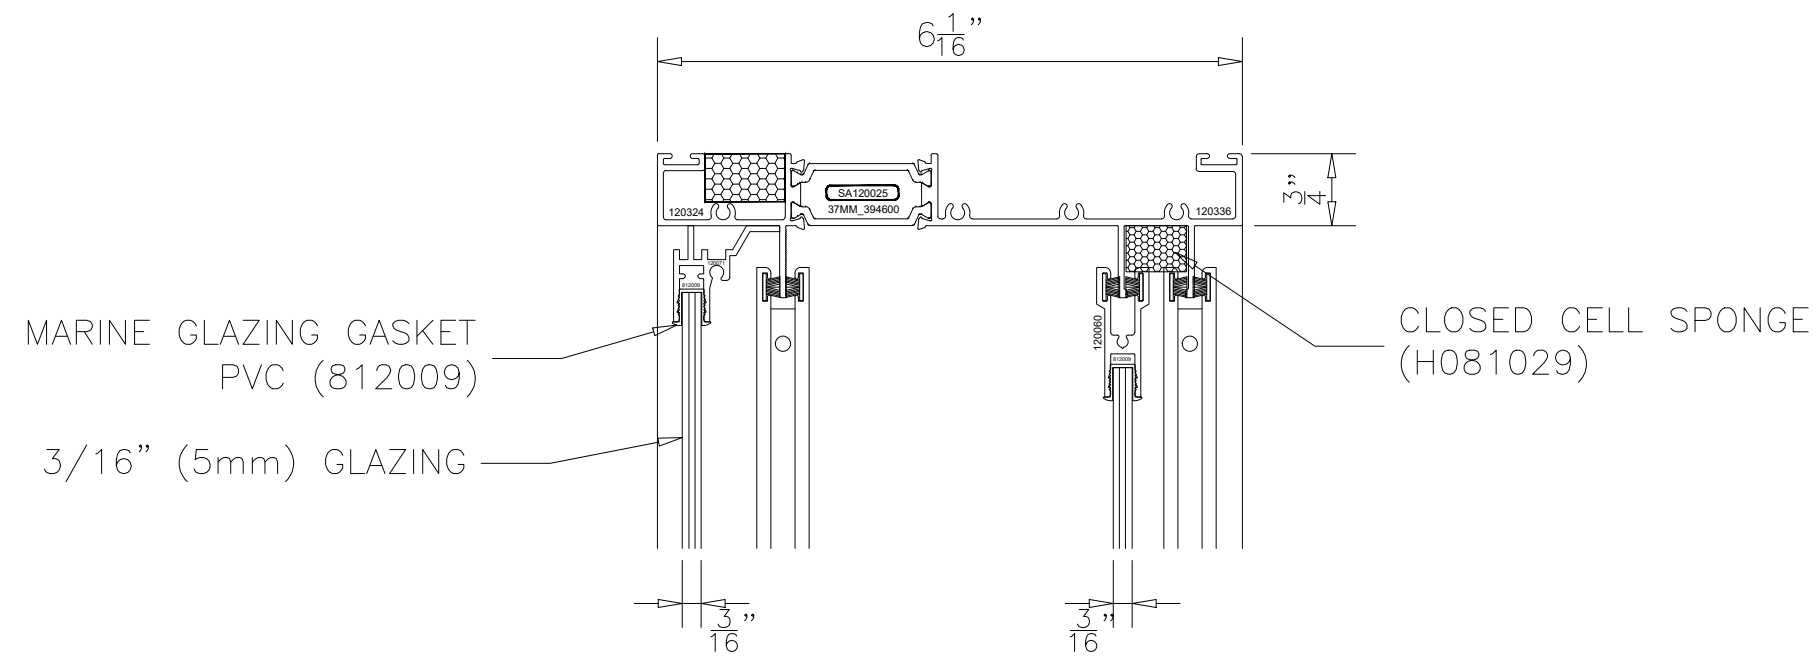


1250 6AR SLIDING WINDOW SERIES
HEAD
SCREEN ON THE EXTERIOR
STYLE A

1250 6AR HORIZONTAL SLIDING WINDOW SYSTEM STYLE A (EXTERIOR SCREEN)

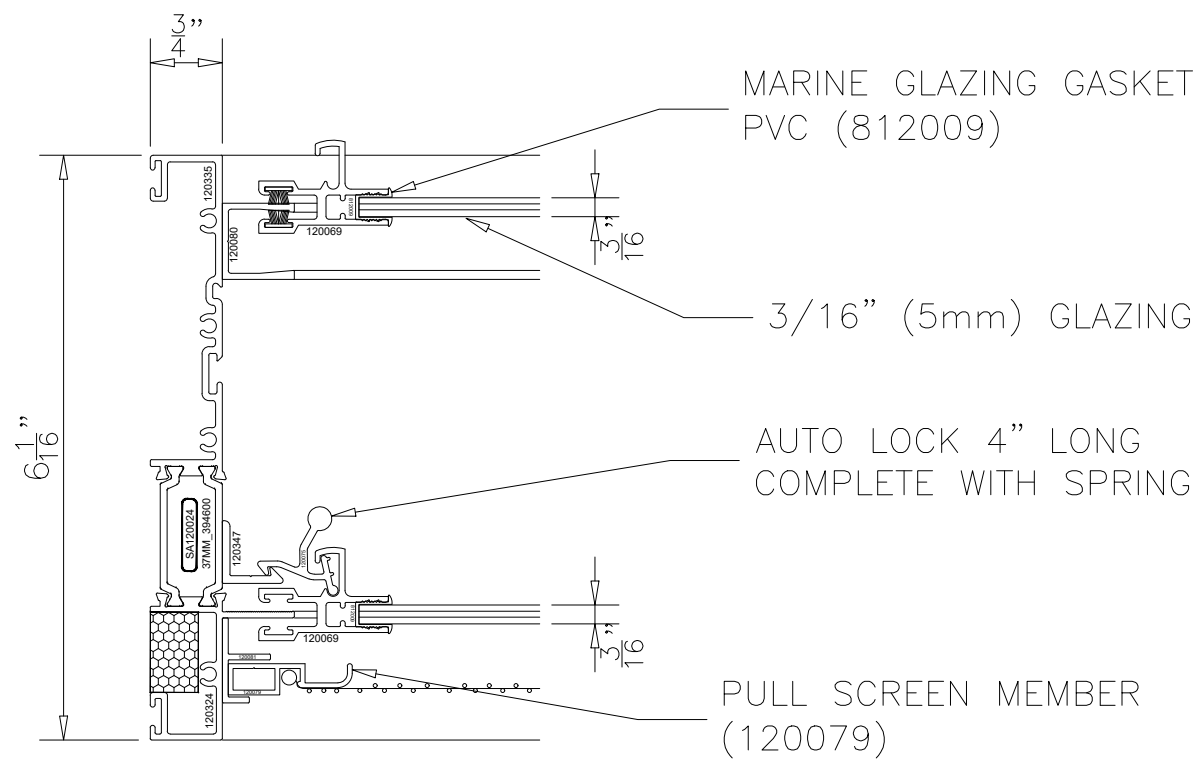


1250 6AR SLIDING WINDOW SERIES
LEFT JAMB
SCREEN ON THE EXTERIOR
STYLE A

1250 6AR HORIZONTAL SLIDING WINDOW SYSTEM STYLE A (EXTERIOR SCREEN)

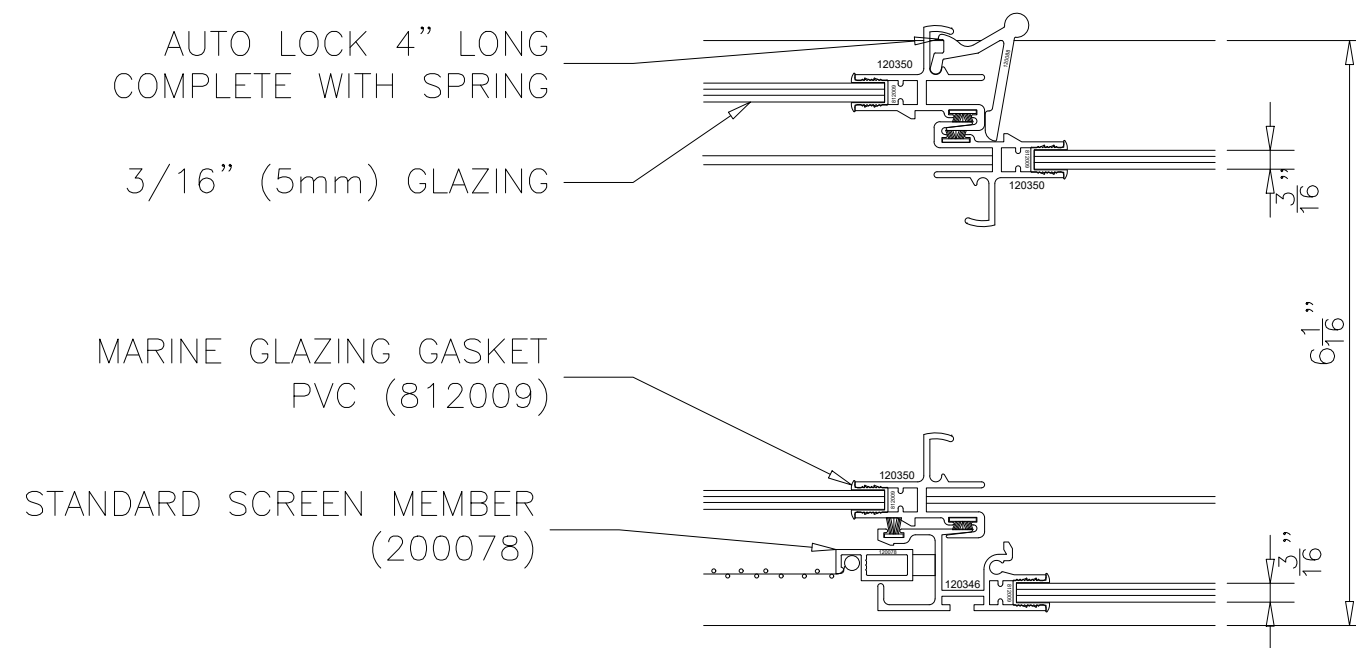

1250 6AR SLIDING WINDOW SERIES
STANDARD INTERLOCK
SCREEN ON THE EXTERIOR
STYLE A

1250 6AR HORIZONTAL SLIDING WINDOW SYSTEM STYLE A (EXTERIOR SCREEN)

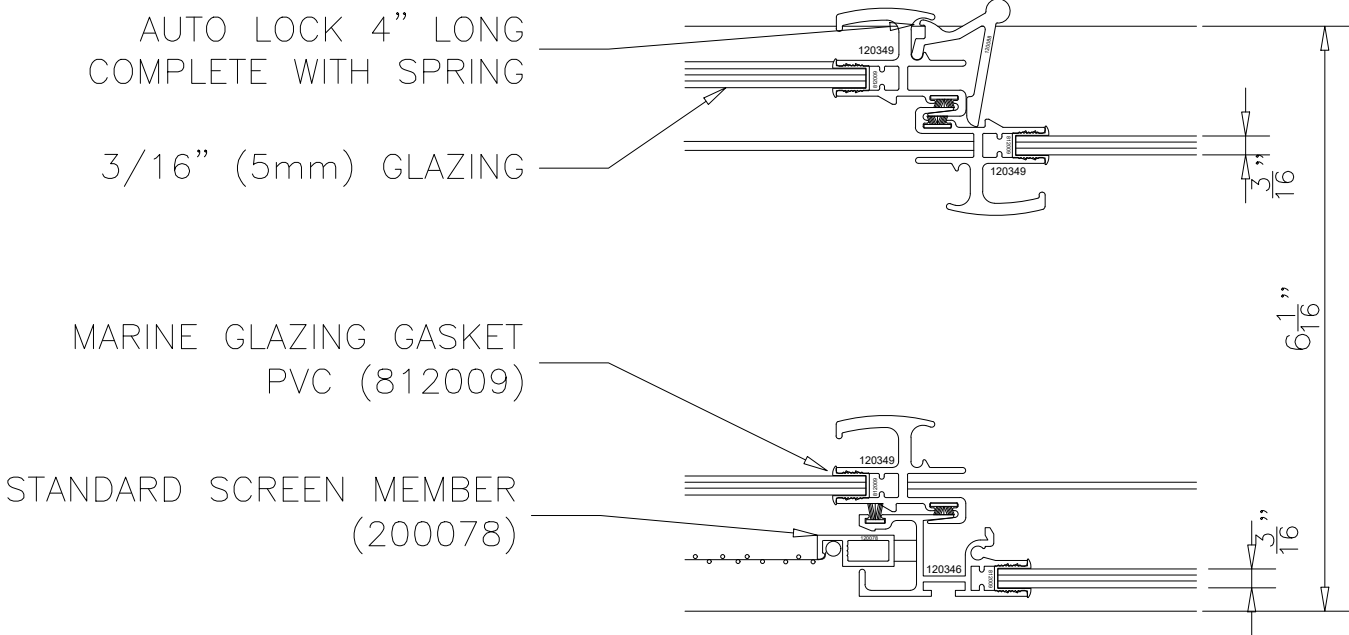

1250 6AR SLIDING WINDOW SERIES
HEAVY DUTY INTERLOCK
SCREEN ON THE EXTERIOR
STYLE A


1250 6AR HORIZONTAL SLIDING WINDOW SYSTEM STYLE A (EXTERIOR SCREEN)



3/16" (5mm) GLAZING


1250 6AR SLIDING WINDOW SERIES
RIGHT JAMB
SCREEN ON THE EXTERIOR
 STYLE A

1250 6AR HORIZONTAL SLIDING WINDOW SYSTEM STYLE A (EXTERIOR SCREEN)

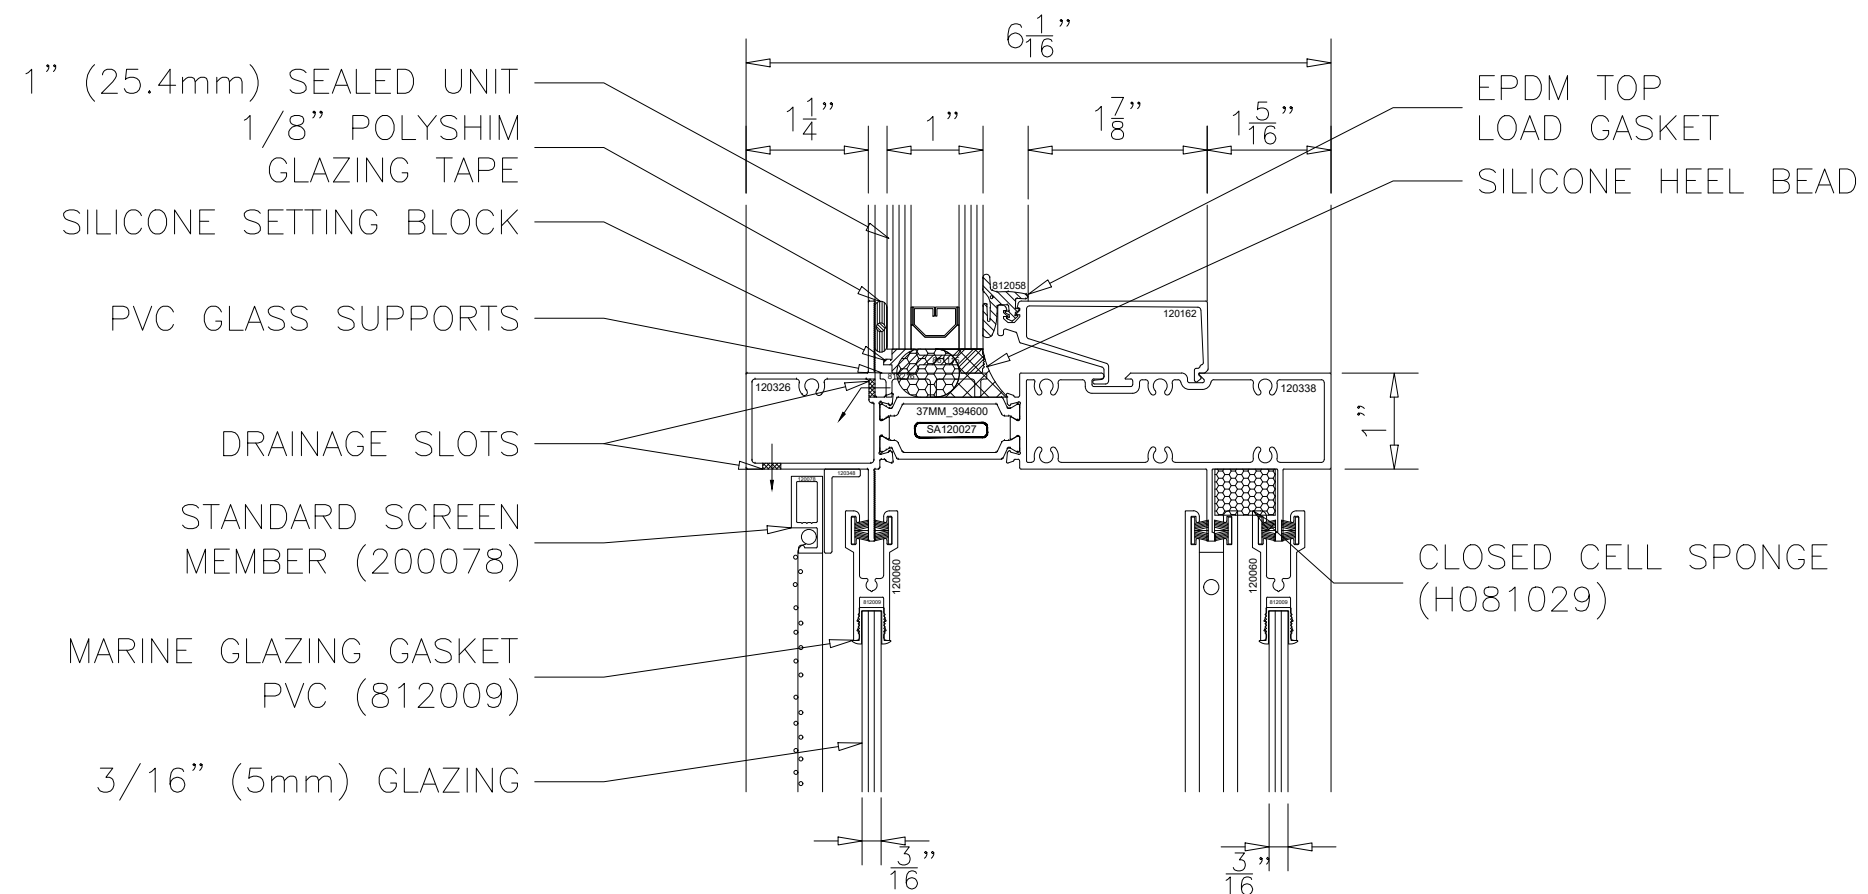


1250 6AR SLIDING WINDOW SERIES
INTERMEDIATE HORIZONTAL
SCREEN ON THE EXTERIOR
STYLE A

1250 6AR HORIZONTAL SLIDING WINDOW SYSTEM STYLE A (EXTERIOR SCREEN)

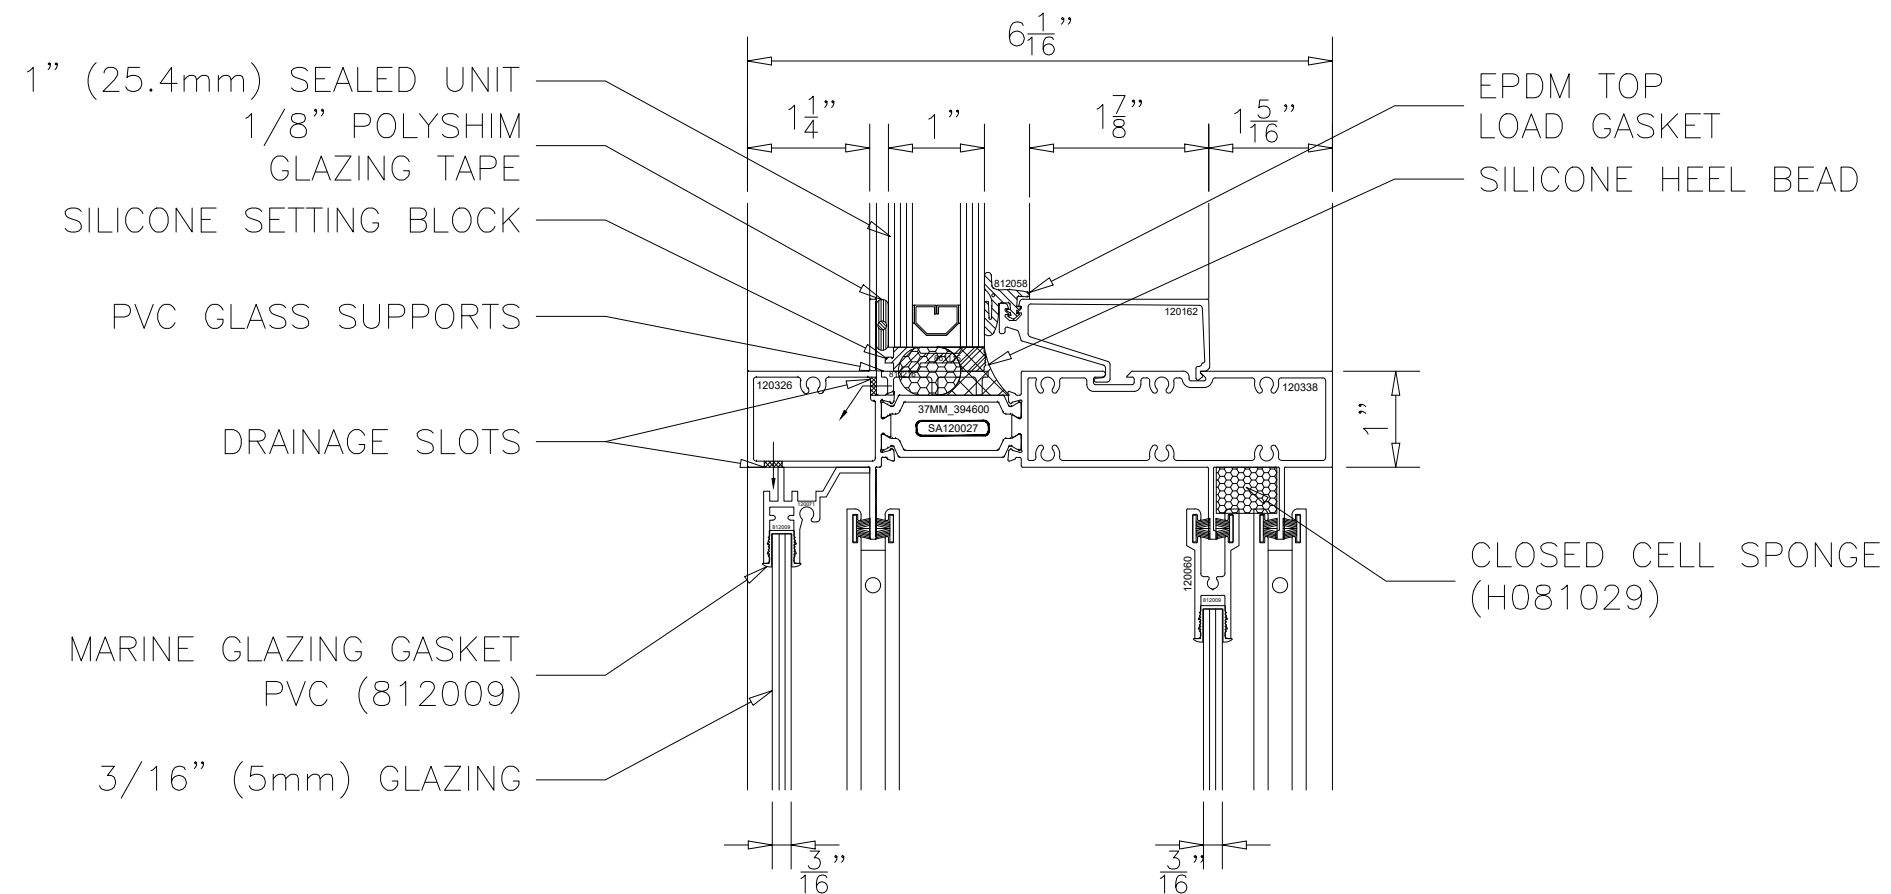


1250 6AR SLIDING WINDOW SERIES
INTERMEDIATE HORIZONTAL
SCREEN ON THE EXTERIOR
STYLE A

1250 6AR HORIZONTAL SLIDING WINDOW SYSTEM STYLE A (EXTERIOR SCREEN)

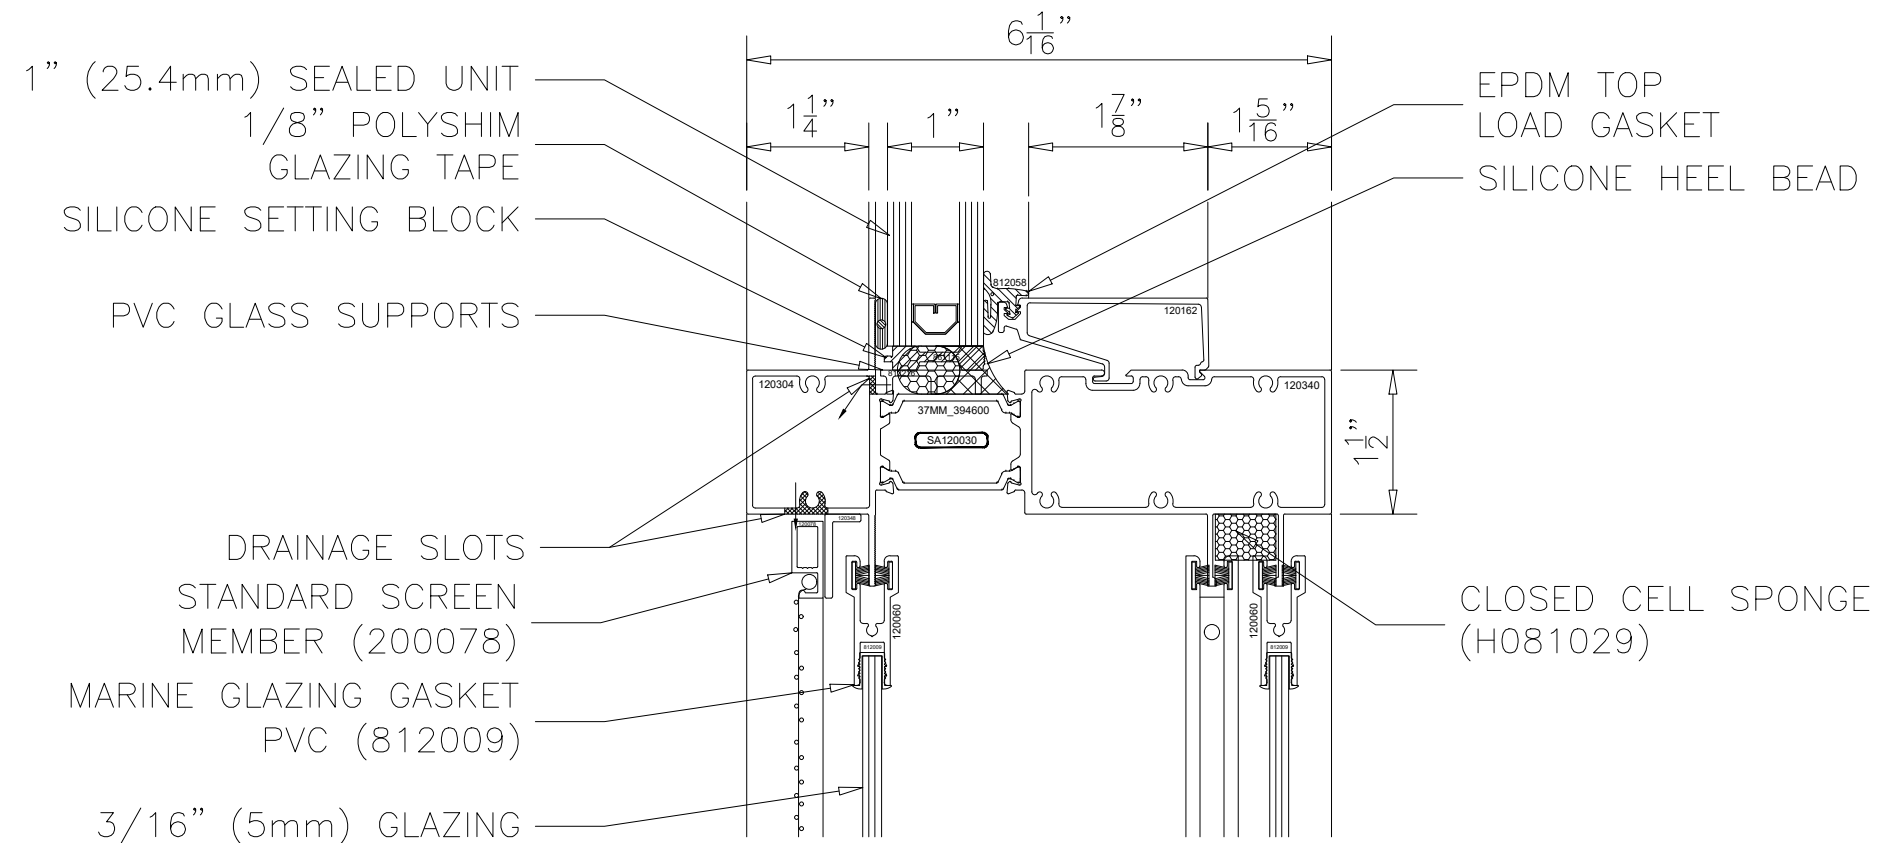


1250 6AR SLIDING WINDOW SERIES
 HEAVY DUTY INTERMEDIATE HORIZONTAL
 SCREEN ON THE EXTERIOR
 STYLE A

1250 6AR HORIZONTAL SLIDING WINDOW SYSTEM STYLE A (EXTERIOR SCREEN)

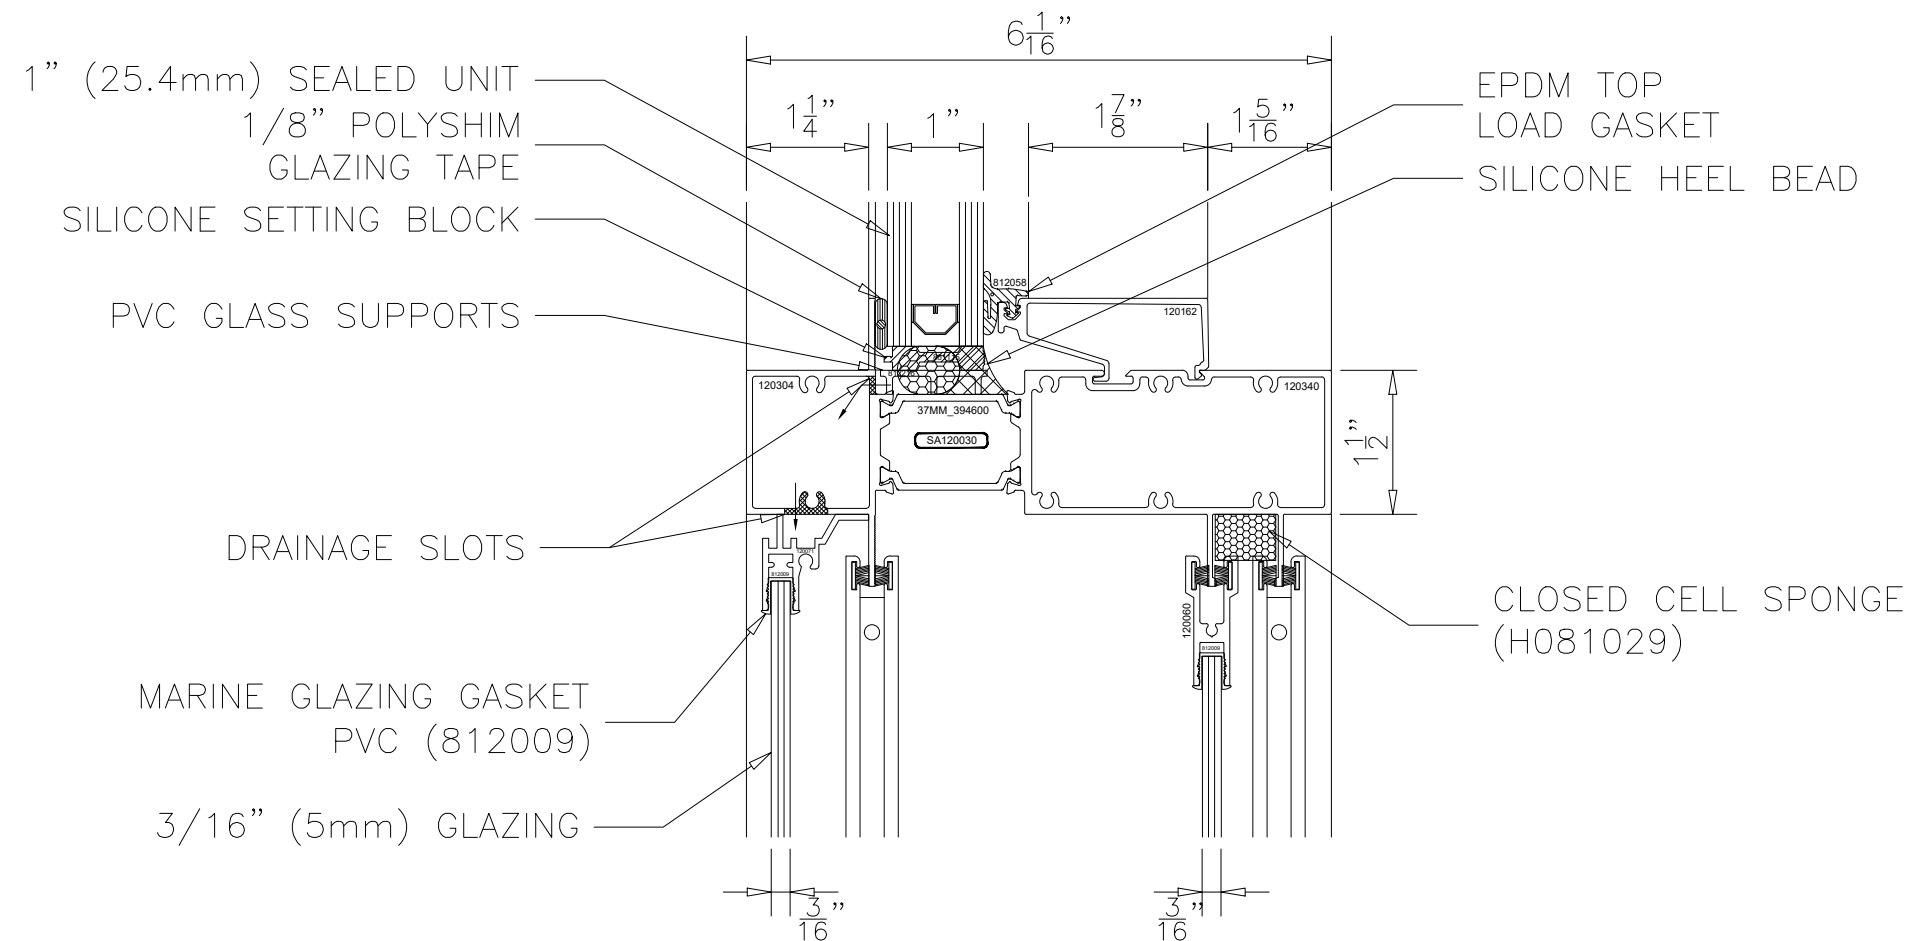


1250 6AR SLIDING WINDOW SERIES
HEAVY DUTY INTERMEDIATE HORIZONTAL
SCREEN ON THE EXTERIOR
STYLE A


1250 6AR HORIZONTAL SLIDING WINDOW SYSTEM STYLE A (EXTERIOR SCREEN)

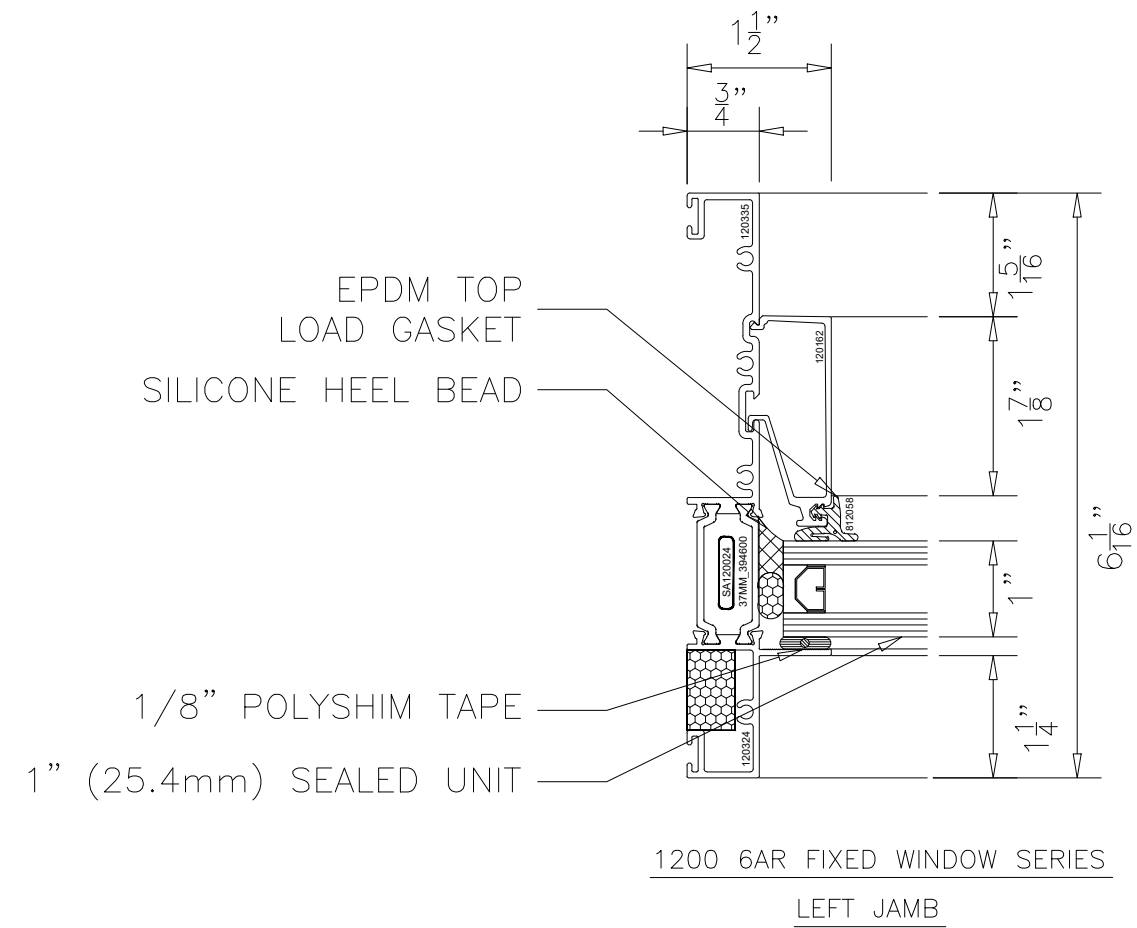


1250 6AR HORIZONTAL SLIDING WINDOW SYSTEM STYLE A (EXTERIOR SCREEN)

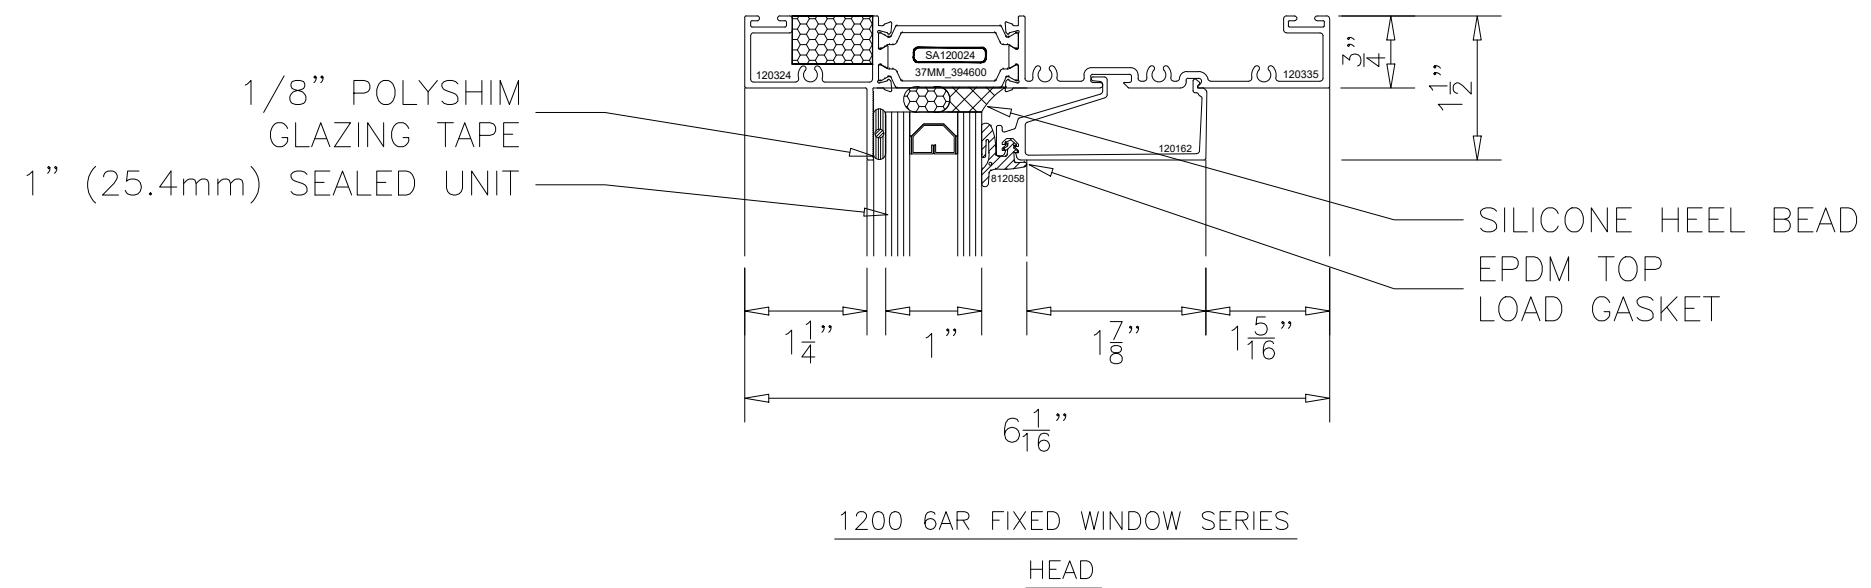


1250 6AR HORIZONTAL SLIDING WINDOW SYSTEM STYLE A (EXTERIOR SCREEN)

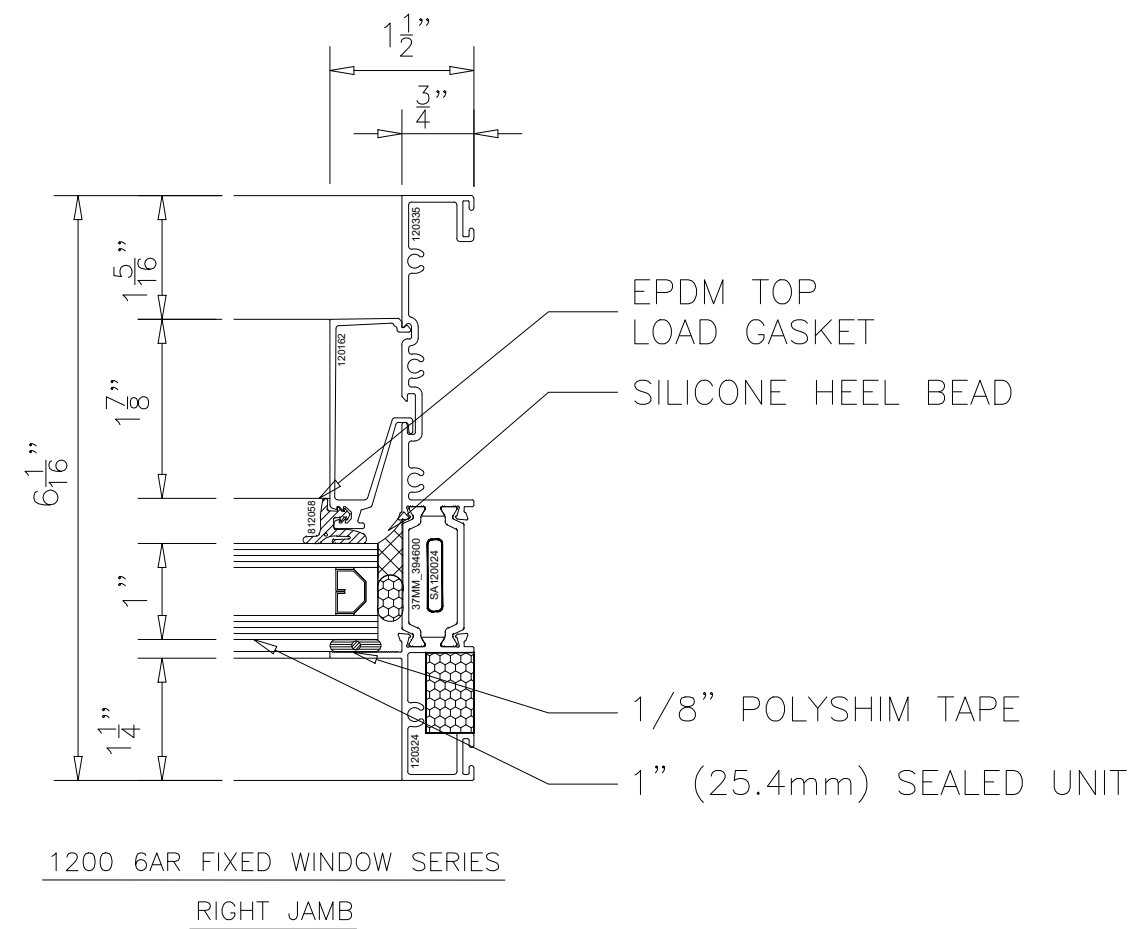

1250 6AR HORIZONTAL SLIDING WINDOW SYSTEM STYLE A (EXTERIOR SCREEN)

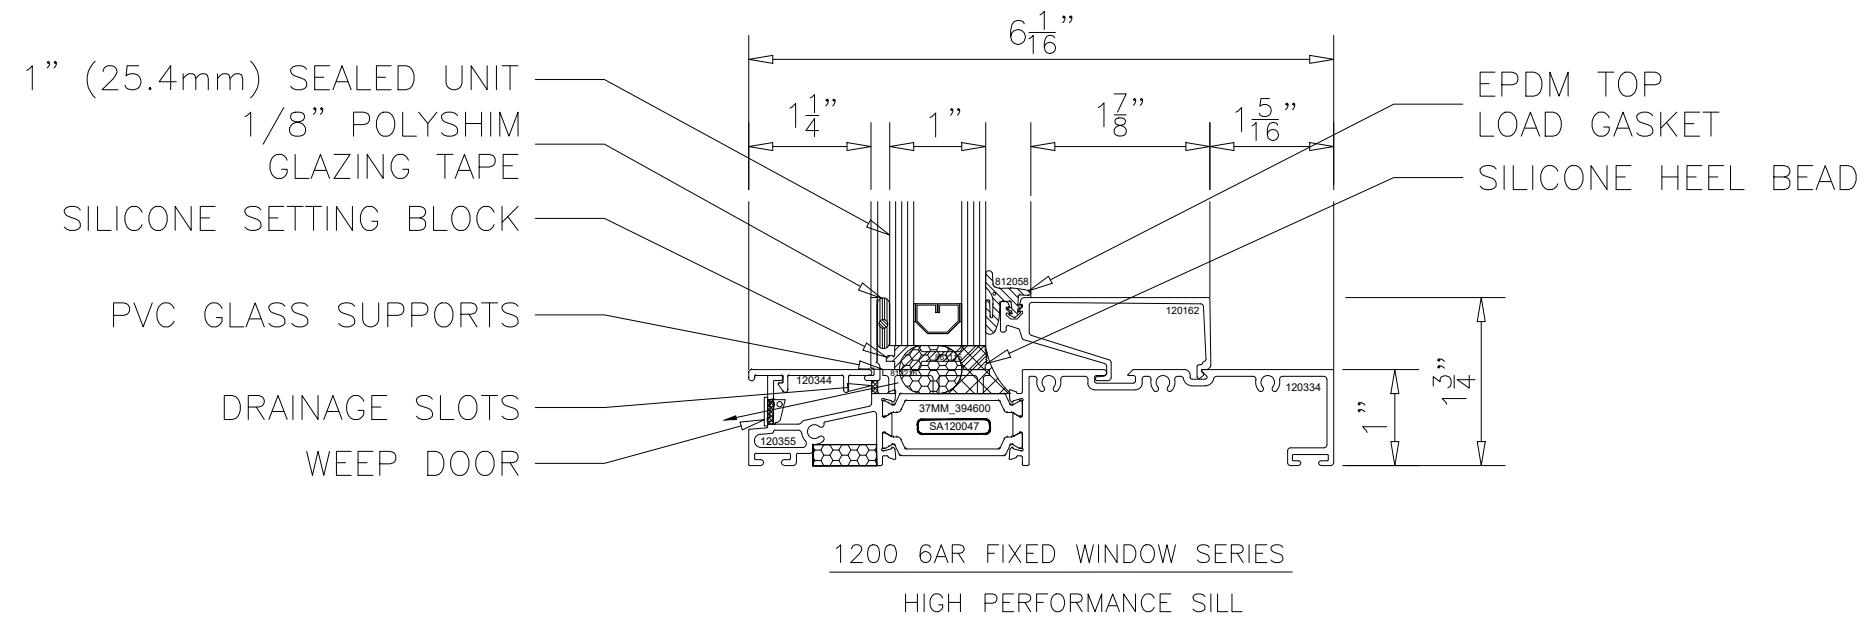


1250 6AR HORIZONTAL SLIDING WINDOW SYSTEM STYLE A (EXTERIOR SCREEN)

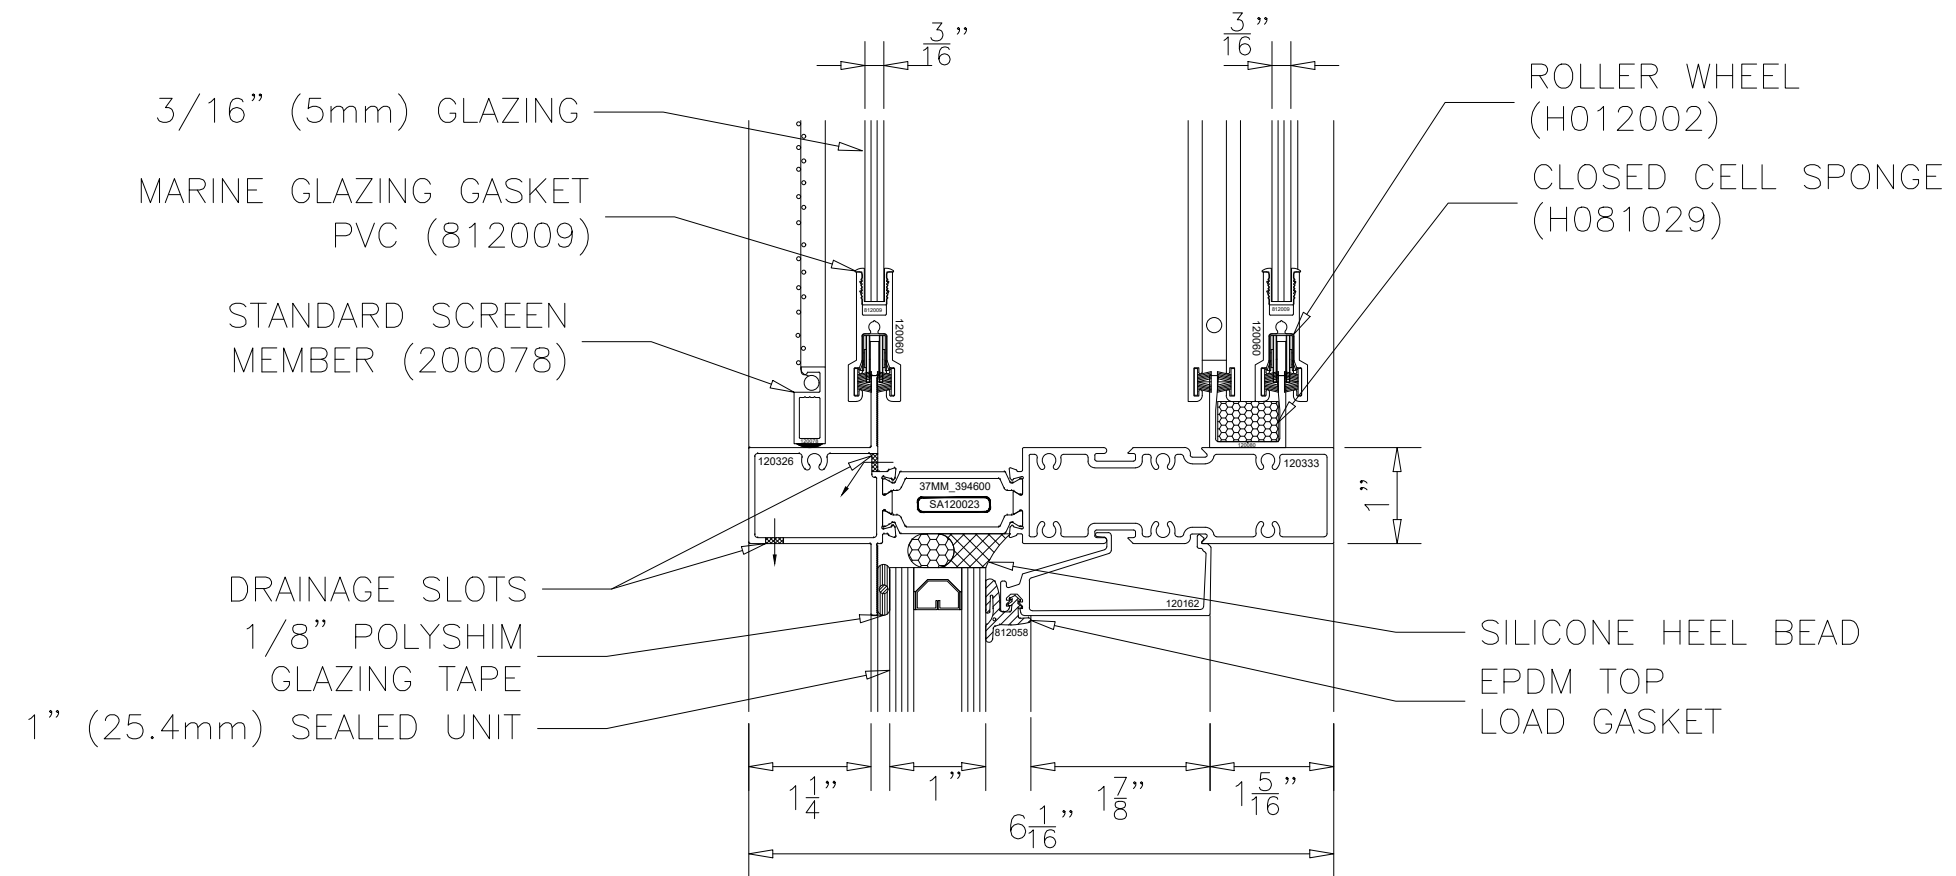


1250 6AR SLIDING WINDOW SERIES
INTERMEDIATE HORIZONTAL
SCREEN ON THE EXTERIOR
STYLE A

1250 6AR HORIZONTAL SLIDING WINDOW SYSTEM STYLE A (EXTERIOR SCREEN)

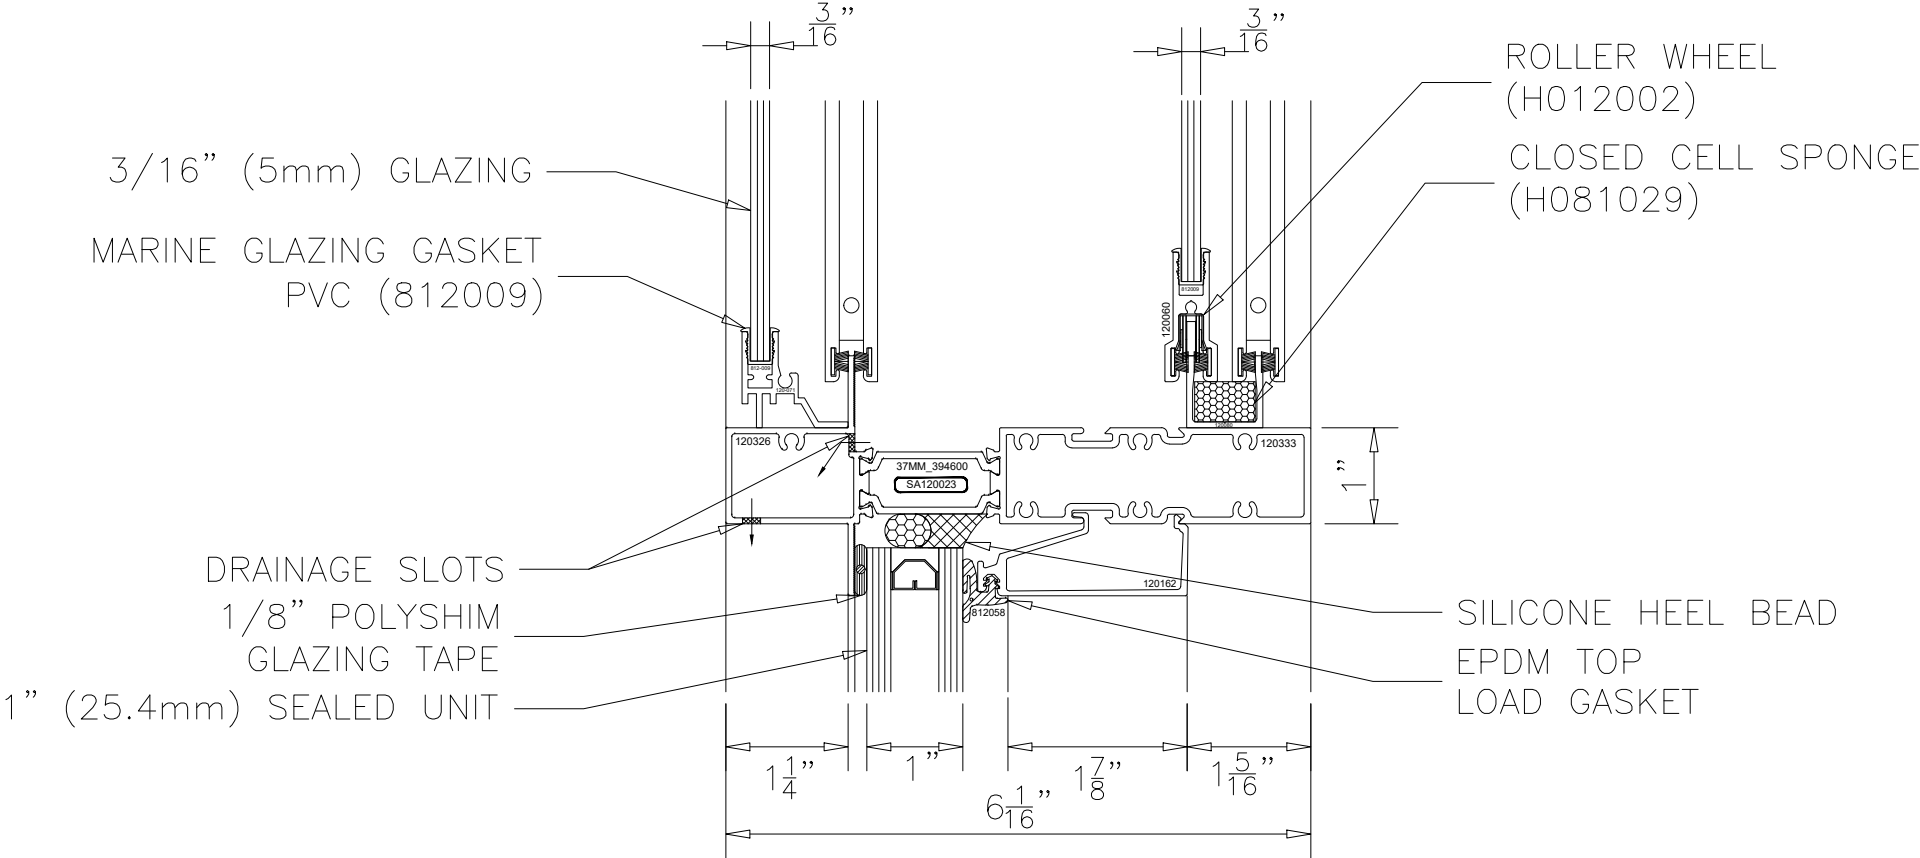


1250 6AR SLIDING WINDOW SERIES
INTERMEDIATE HORIZONTAL
SCREEN ON THE EXTERIOR
STYLE A

1250 6AR HORIZONTAL SLIDING WINDOW SYSTEM STYLE A (EXTERIOR SCREEN)

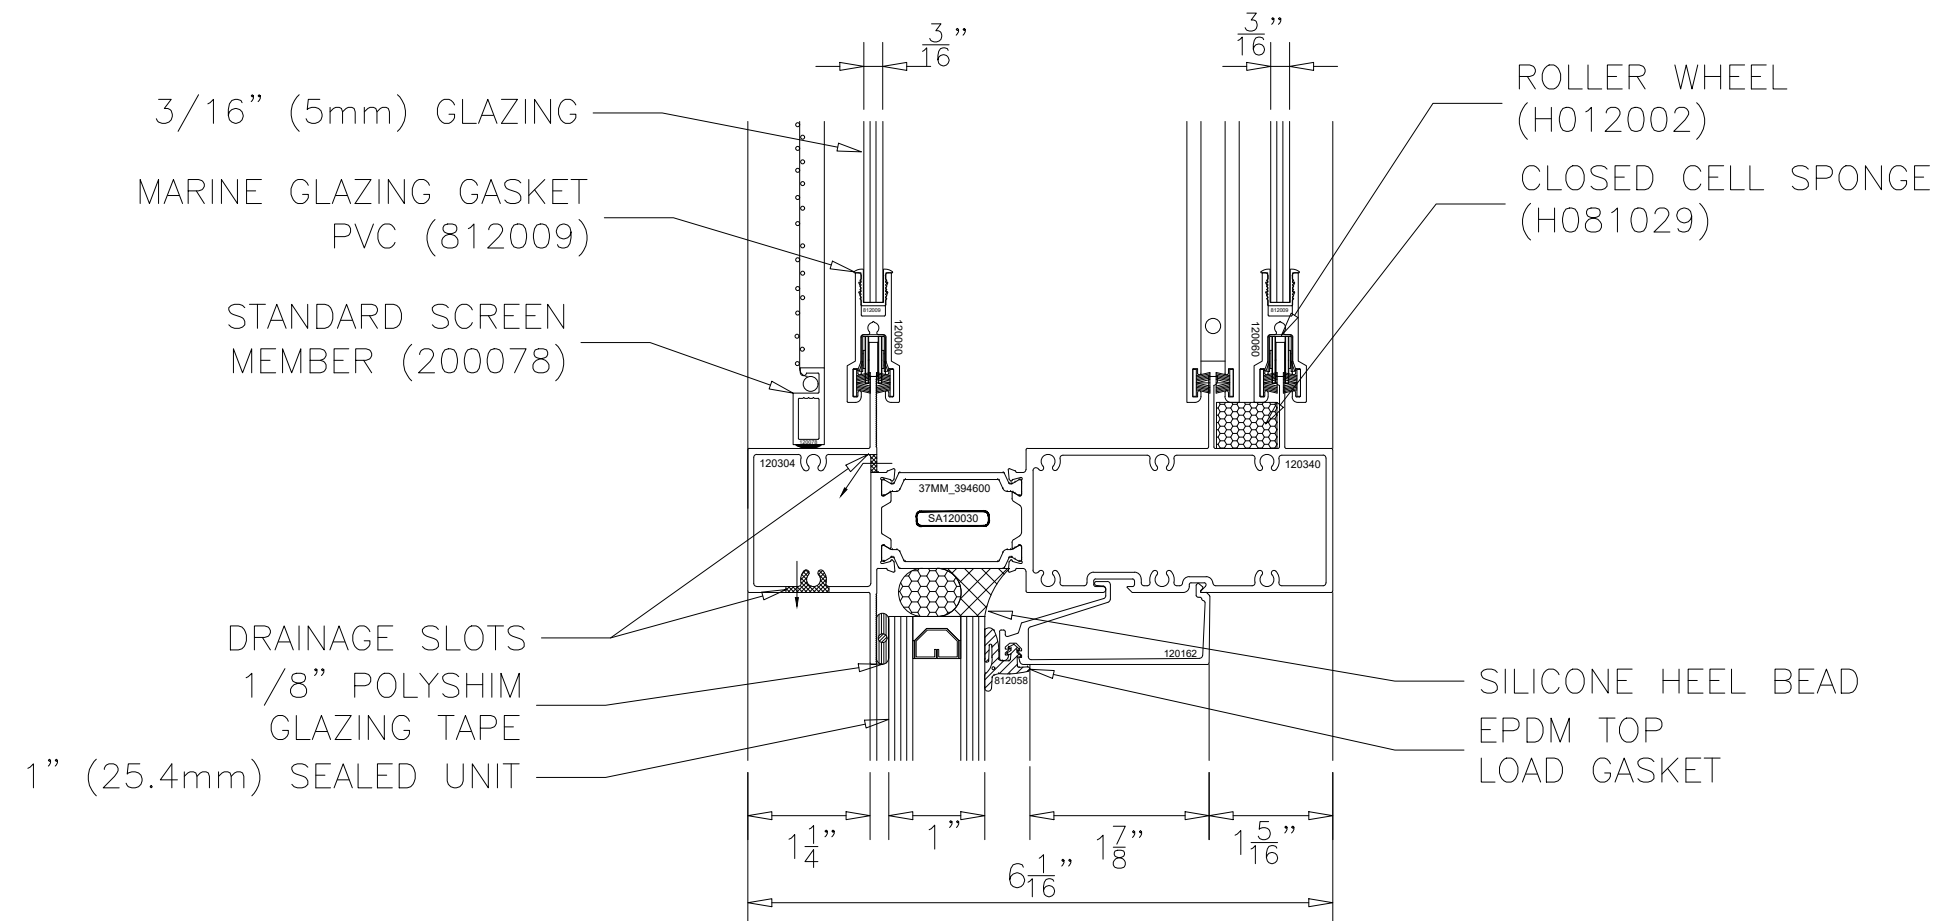


1250 6AR SLIDING WINDOW SERIES
HEAVY DUTY INTERMEDIATE HORIZONTAL
SCREEN ON THE EXTERIOR
STYLE A

1250 6AR HORIZONTAL SLIDING WINDOW SYSTEM STYLE A (EXTERIOR SCREEN)

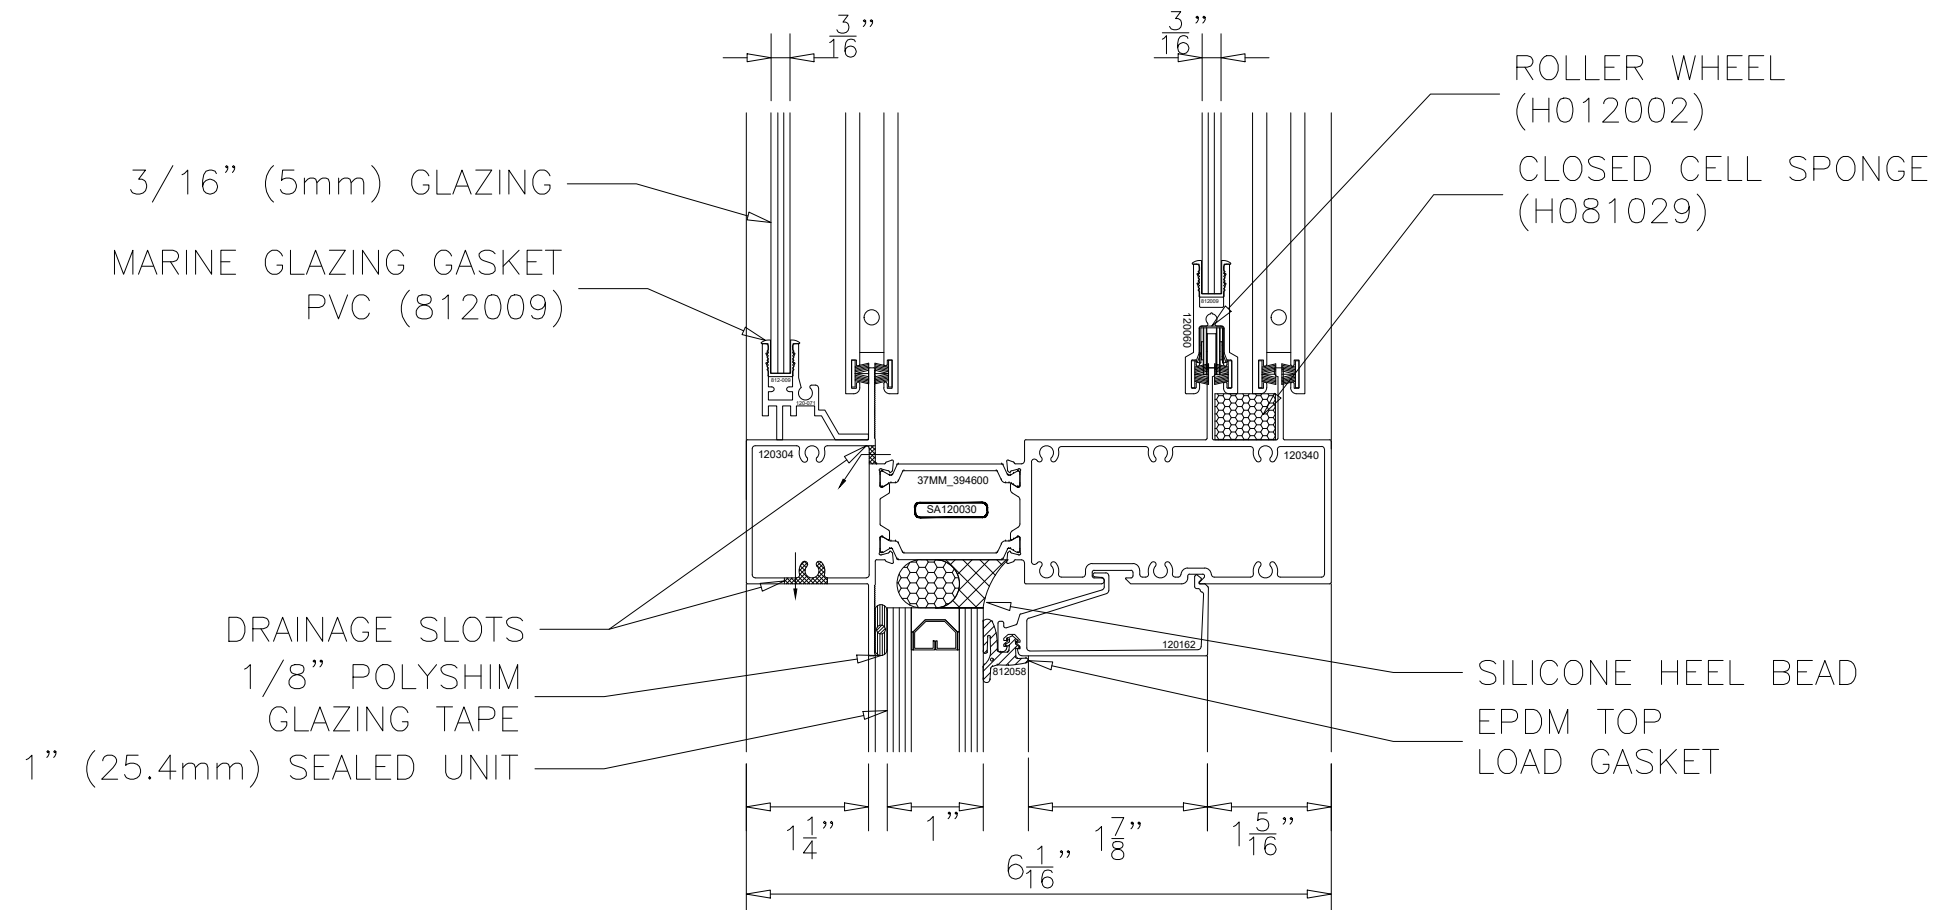


1250 6AR SLIDING WINDOW SERIES
HEAVY DUTY INTERMEDIATE HORIZONTAL
SCREEN ON THE EXTERIOR
STYLE A


1250 6AR HORIZONTAL SLIDING WINDOW SYSTEM STYLE A (EXTERIOR SCREEN)

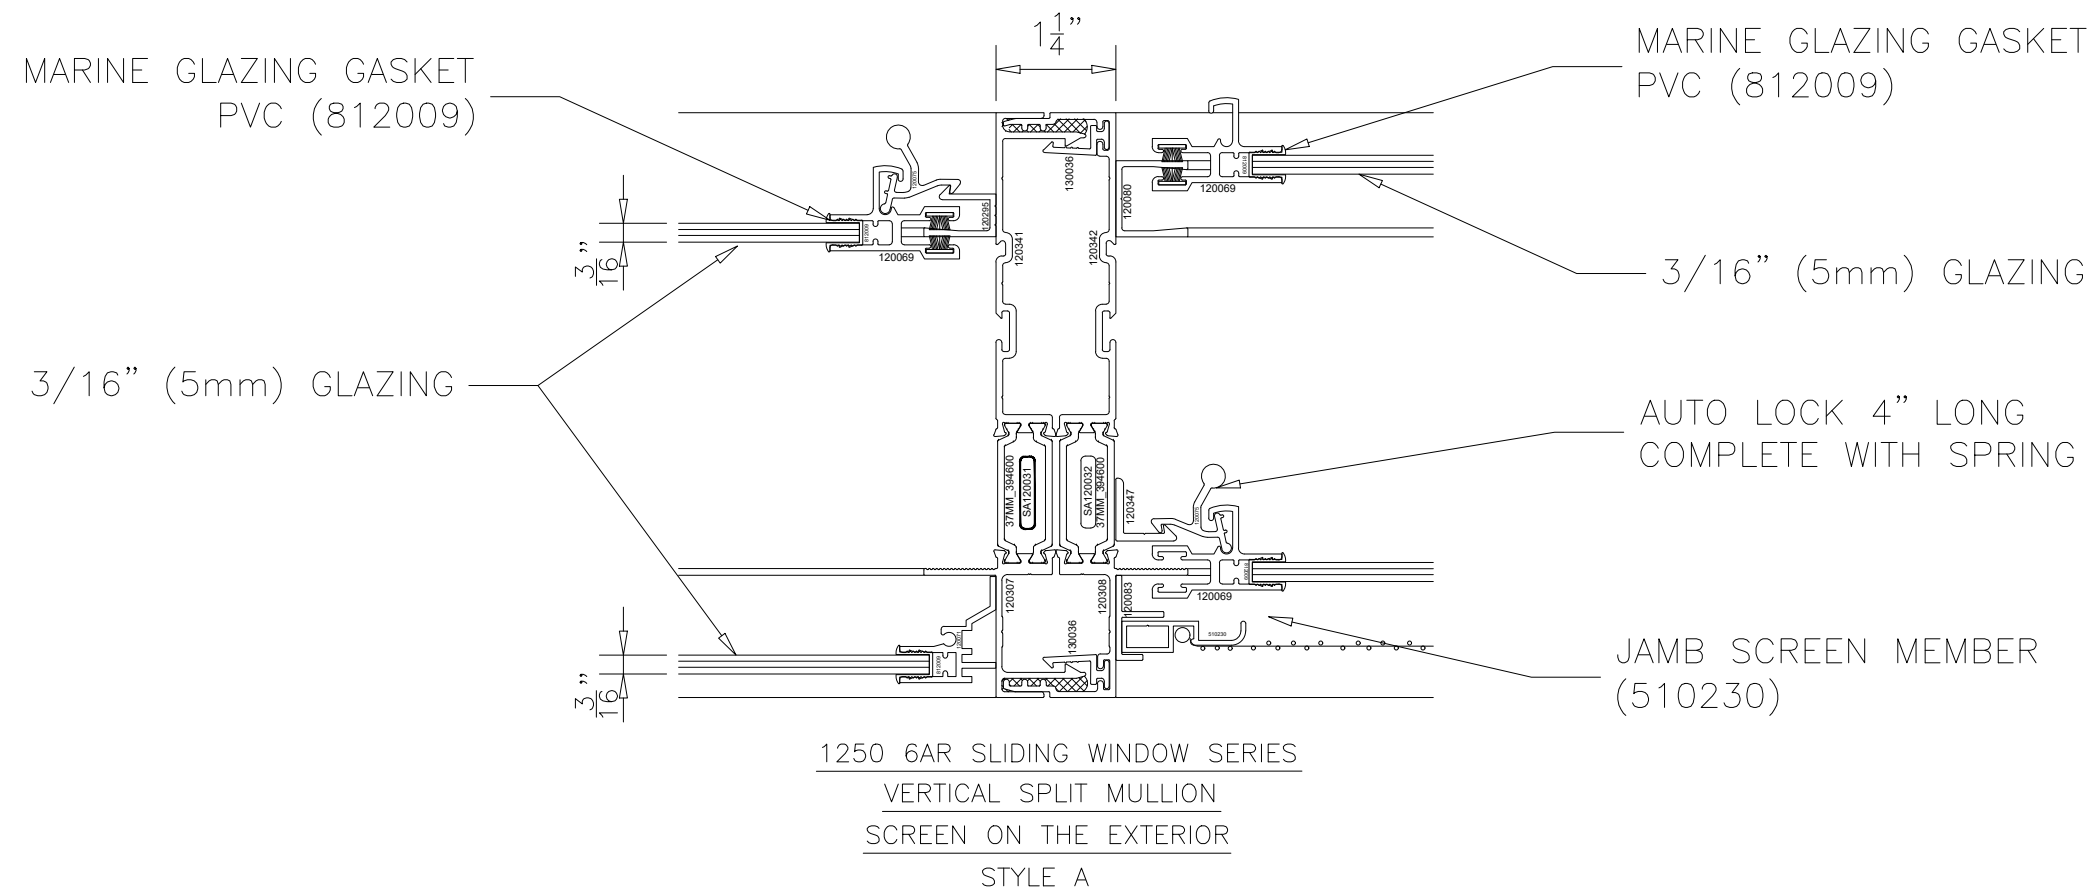


1250 6AR HORIZONTAL SLIDING WINDOW SYSTEM STYLE A (EXTERIOR SCREEN)

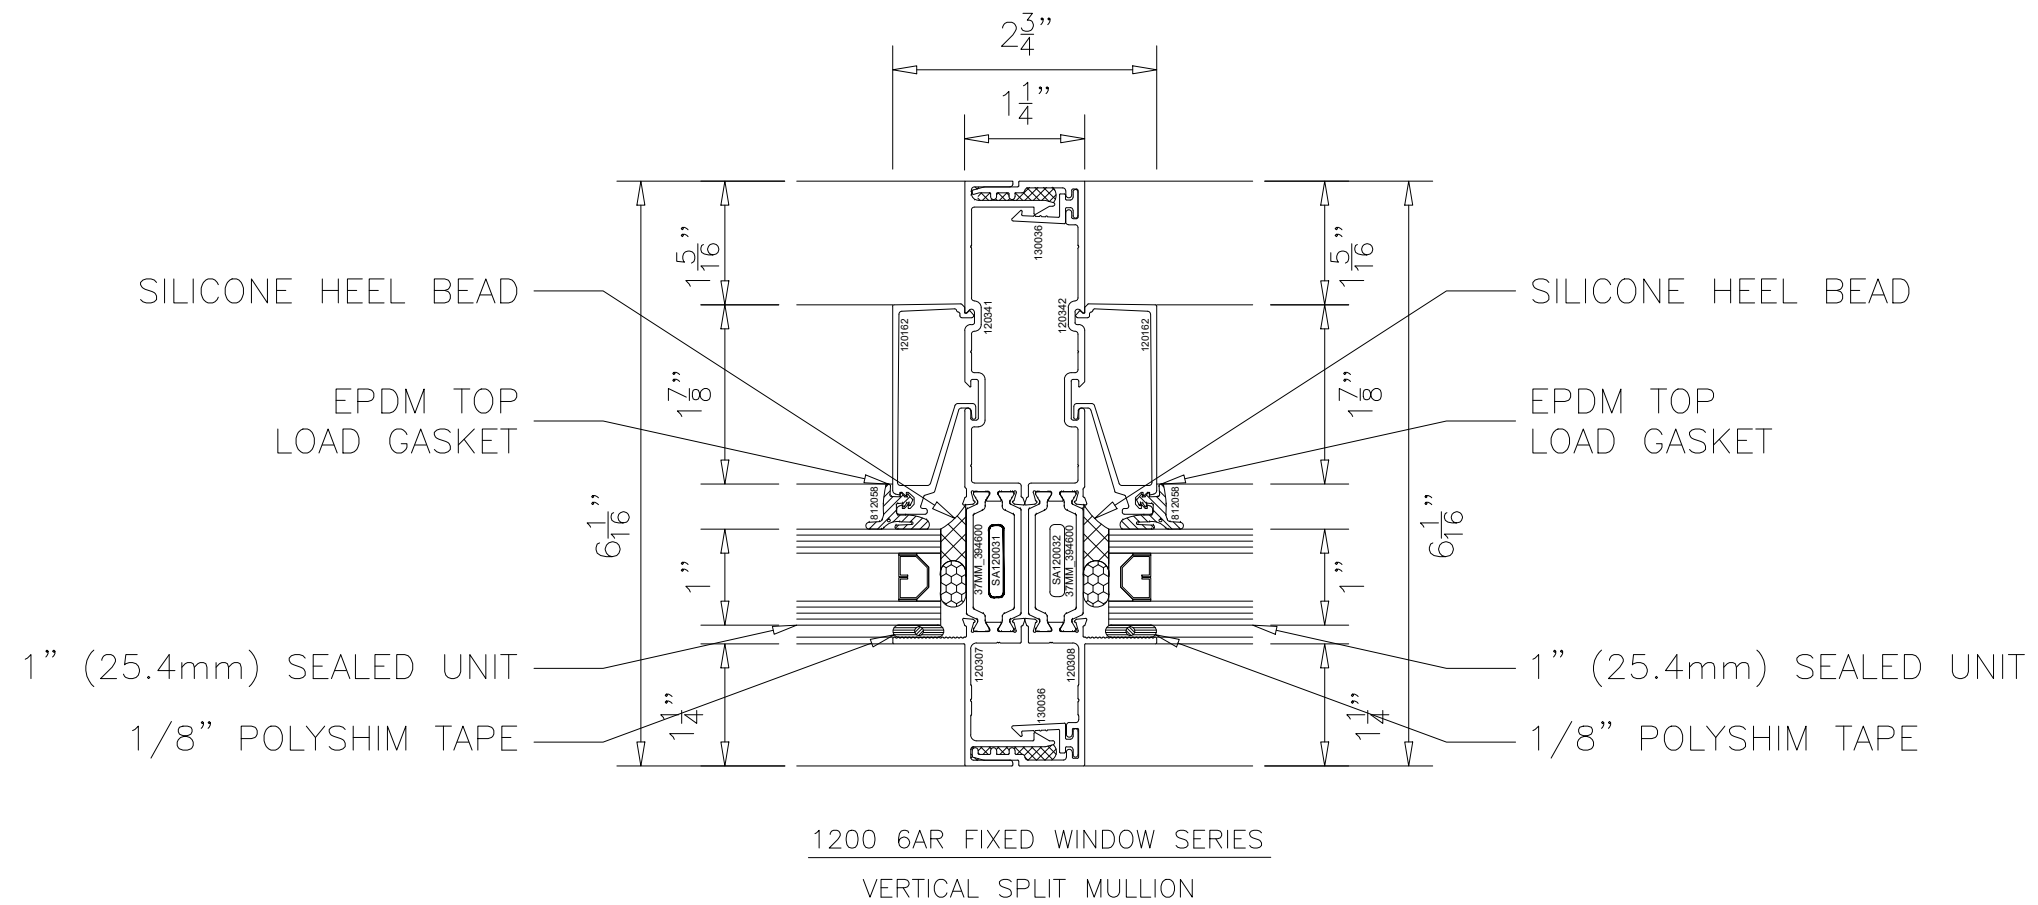

1250 6AR HORIZONTAL SLIDING WINDOW SYSTEM STYLE A (EXTERIOR SCREEN)




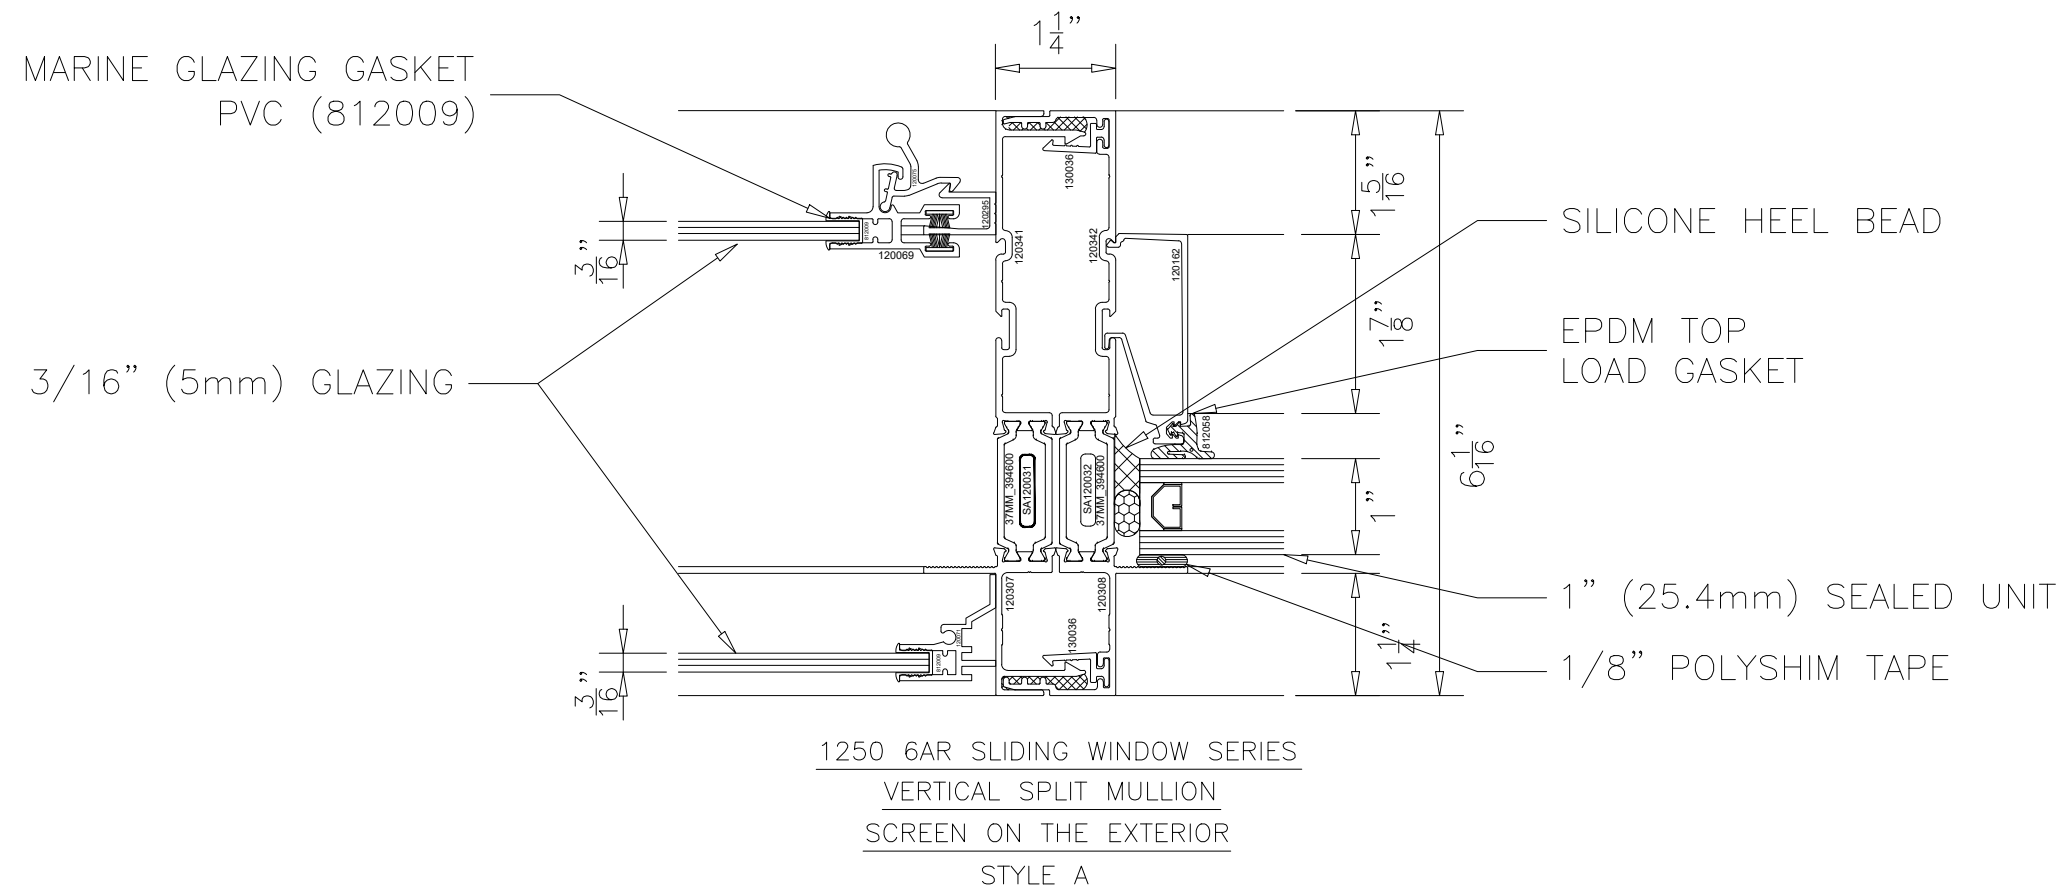


1250 6AR HORIZONTAL SLIDING WINDOW SYSTEM STYLE A (EXTERIOR SCREEN)

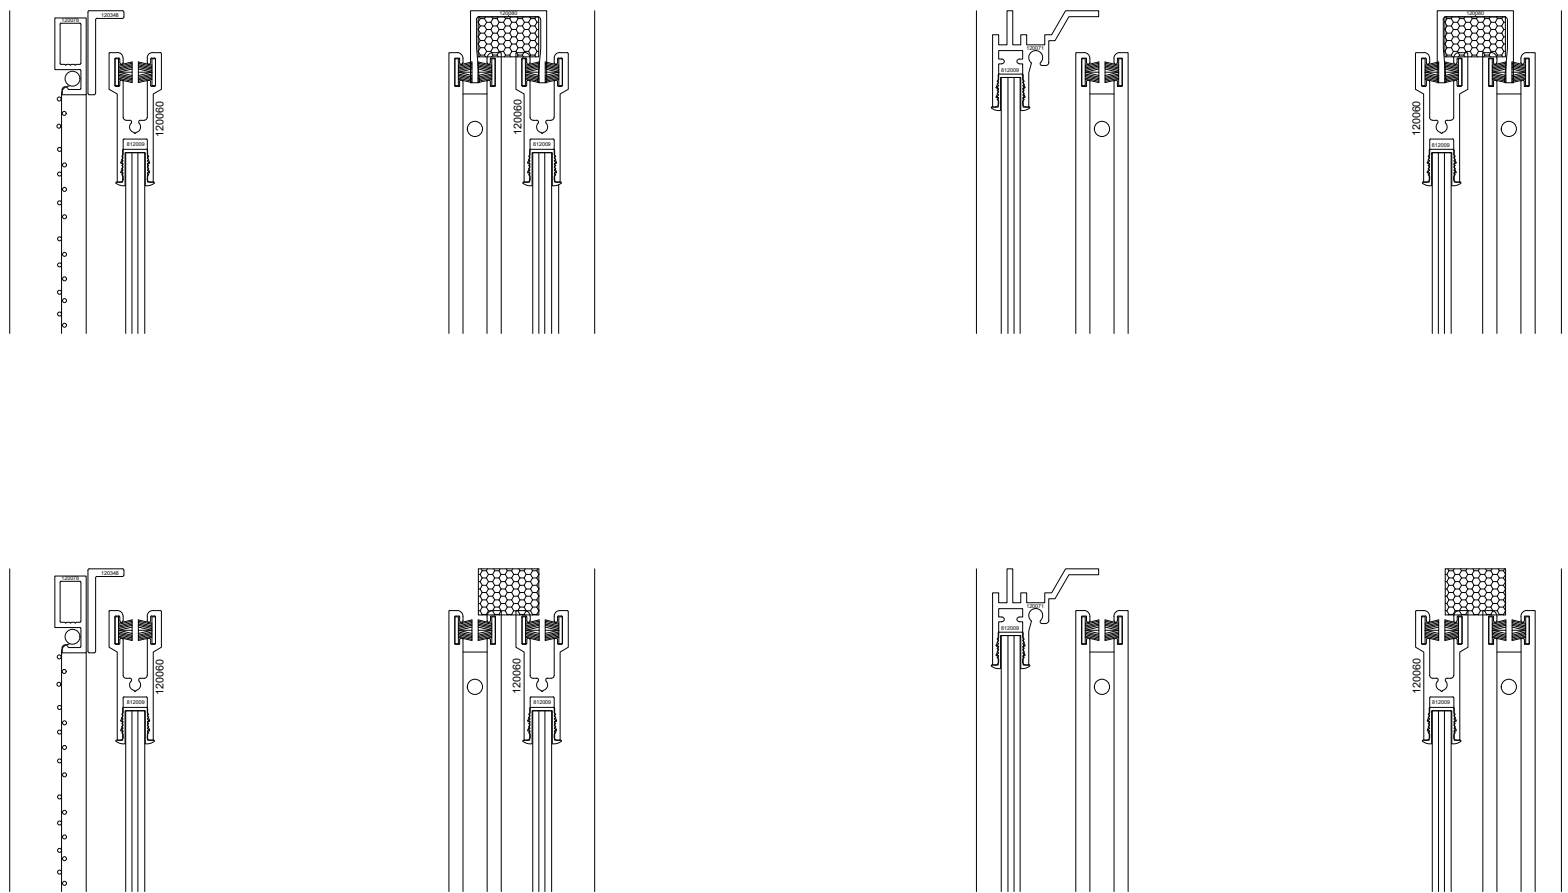





1250 6AR SLIDING WINDOW SERIES
HEAD CONFIGURATIONS
SCREEN ON THE EXTERIOR
STYLE A

1250 6AR HORIZONTAL SLIDING WINDOW SYSTEM STYLE A (EXTERIOR SCREEN)

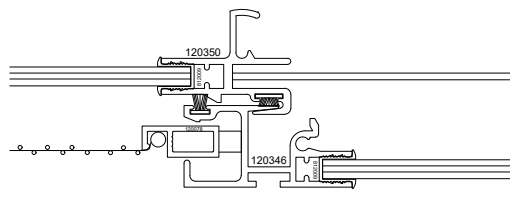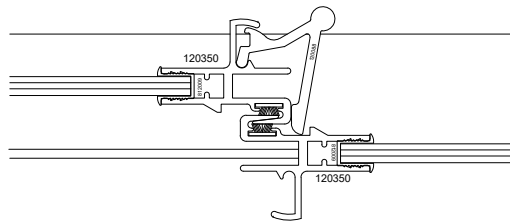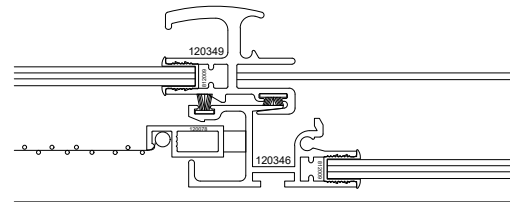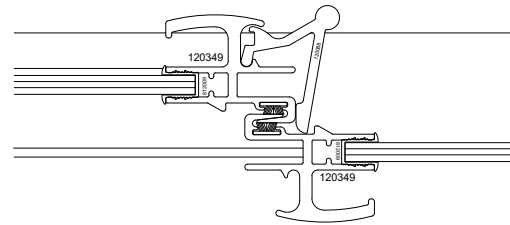


1250 6AR SLIDING WINDOW SERIES
INTERLOCK CONFIGURATIONS
SCREEN ON THE EXTERIOR
STYLE A

1250 6AR HORIZONTAL SLIDING WINDOW SYSTEM STYLE A (EXTERIOR SCREEN)

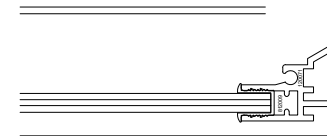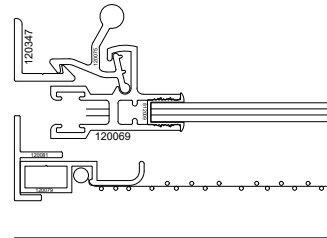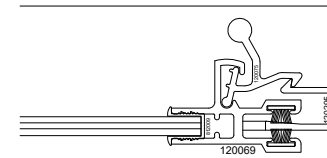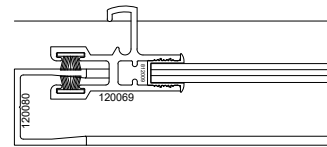

1250 6AR SLIDING WINDOW SERIES
JAMB CONFIGURATIONS
SCREEN ON THE EXTERIOR
STYLE A


1250 6AR HORIZONTAL SLIDING WINDOW SYSTEM STYLE A (EXTERIOR SCREEN)

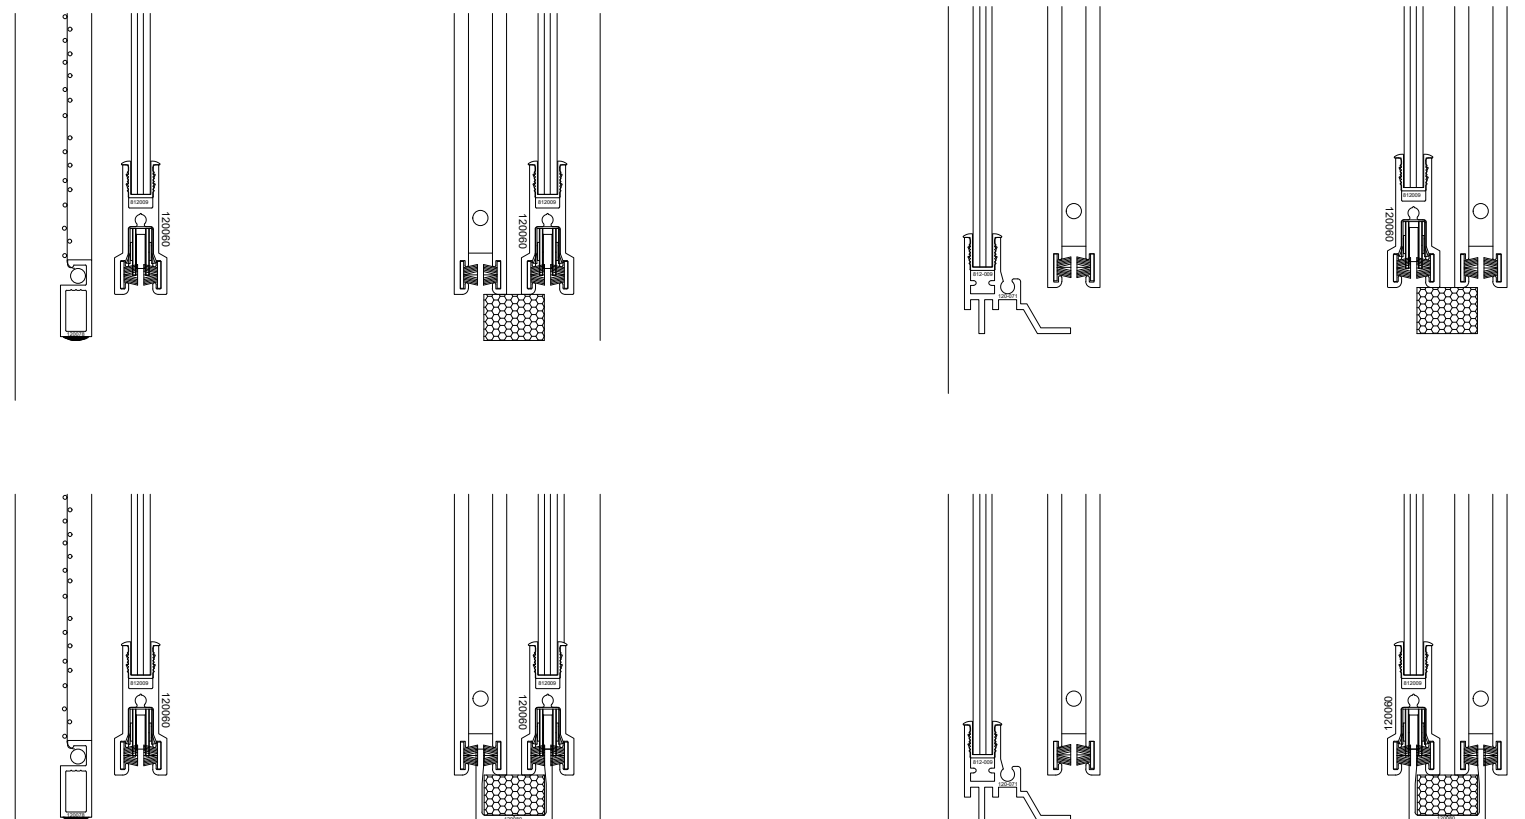


1250 6AR SLIDING WINDOW SERIES
SILL CONFIGURATIONS
SCREEN ON THE EXTERIOR
STYLE A

1250 6AR HORIZONTAL SLIDING WINDOW SYSTEM STYLE A (EXTERIOR SCREEN)


1250 6AR SLIDING WINDOW SERIES
GLAZING OPTIONS

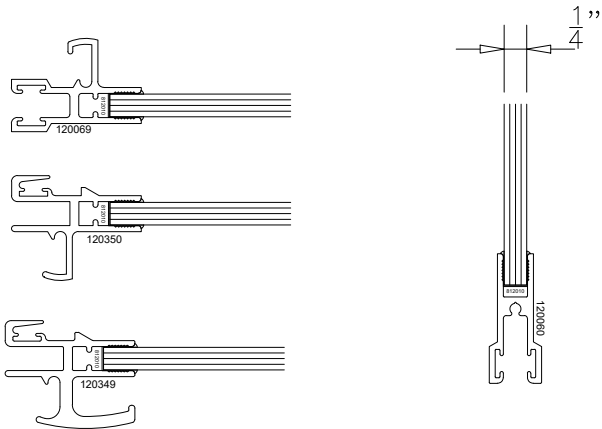


1250 6AR SLIDING WINDOW SERIES
6.00 mm GLAZING

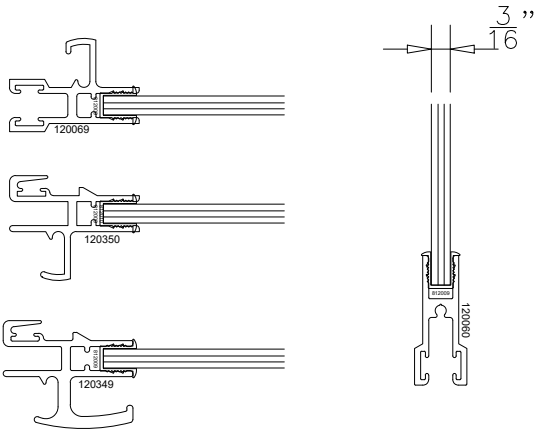

1250 6AR SLIDING WINDOW SERIES
5.00 mm GLAZING

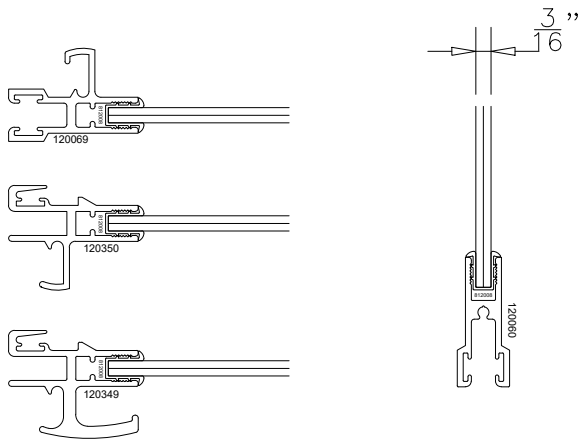

1250 6AR SLIDING WINDOW SERIES
4.00 mm GLAZING

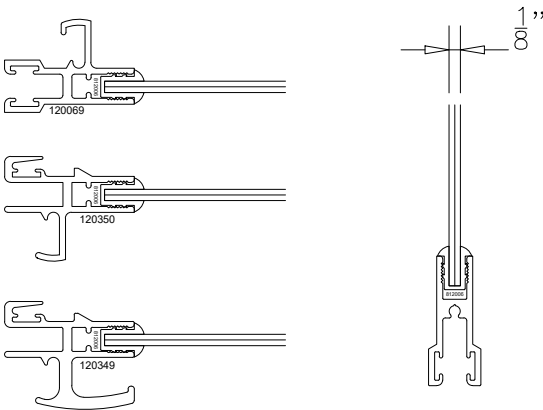

1250 6AR SLIDING WINDOW SERIES
3.00 mm GLAZING