





Oldcastle BuildingEnvelope®

275 Britannia Road East ▪ Mississauga ▪ Ontario ▪ Canada ▪ L4Z2E7
905-890-6970 ▪ obe.com


**1250 5AR HORIZONTAL SLIDING WINDOW
STANDARD SYSTEM DETAILS (STYLE A)
HEAVY DUTY INTERLOCK SCREEN IN-BETWEEN SASH
Sealed Unit Exterior / Monolithic Interior (Triple Glazed)**

Location: OLDCASTLE BE	Customer Name:	Architect Name:
Project #:	Drawn By:	Date: SEPTEMBER 2024
		Number of Sheets: 29

1250 5AR TRIPLE GLAZED HORIZONTAL SLIDING WINDOW SYSTEM STYLE A HD-INTERLOCK (SCREEN IN-BETWEEN SASH)

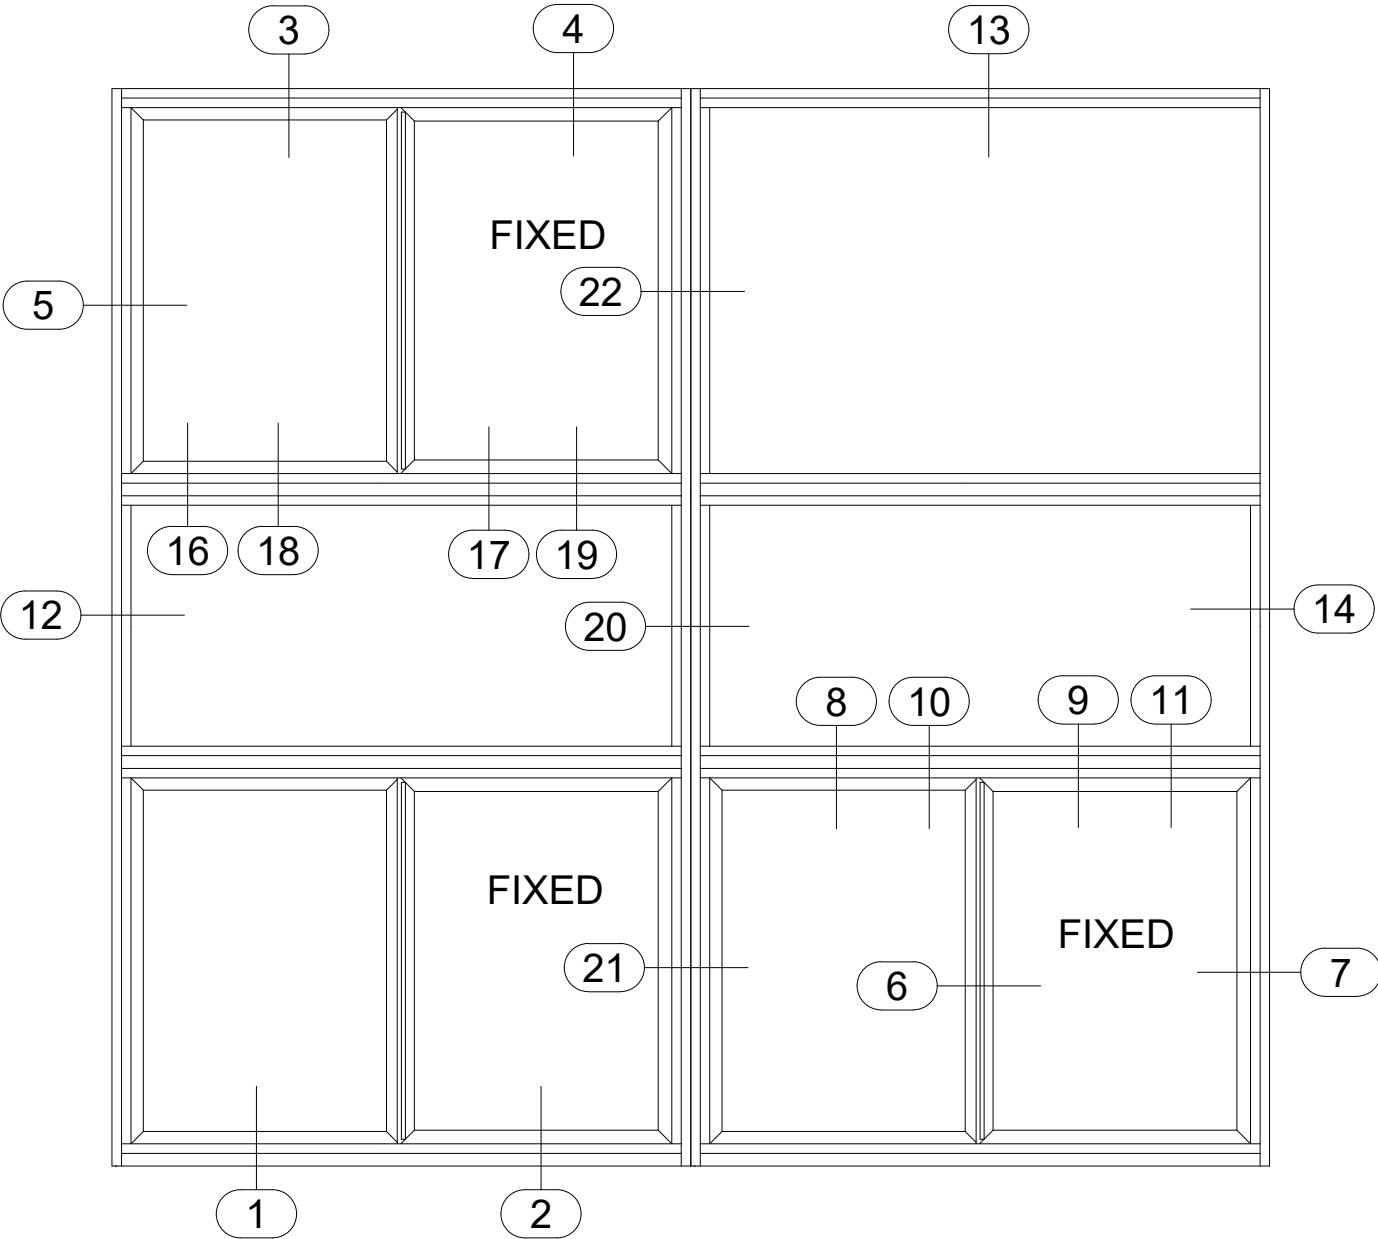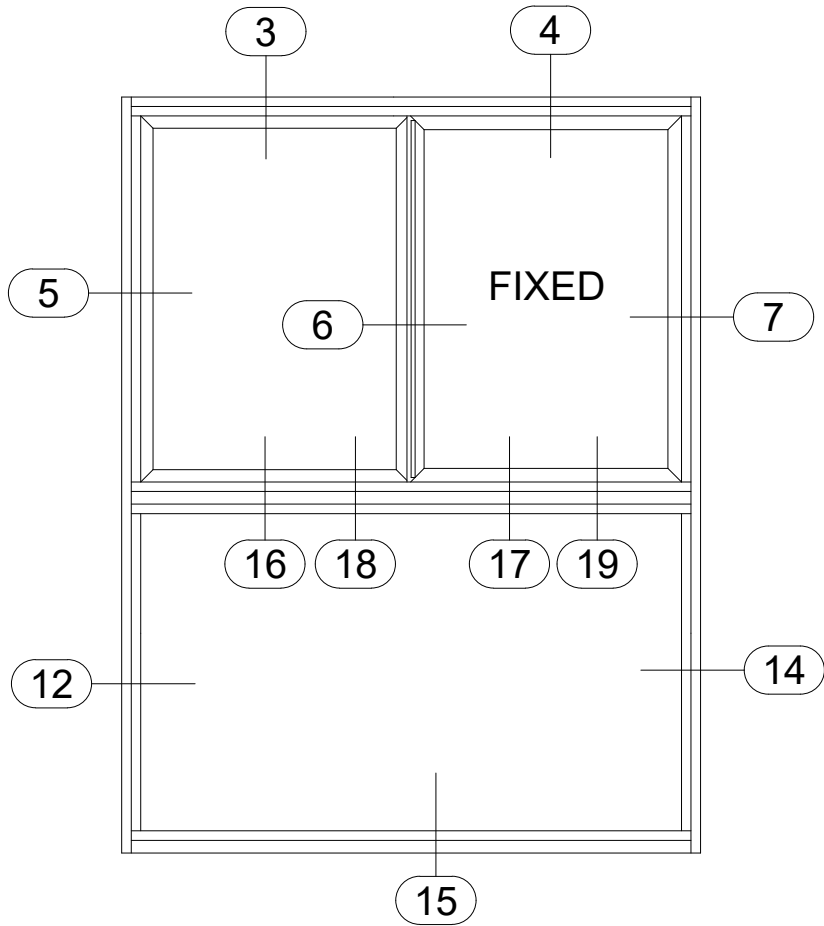


1250 5AR TRIPLE GLAZED HORIZONTAL SLIDING WINDOW SYSTEM STYLE A HD-INTERLOCK (SCREEN IN-BETWEEN SASH)

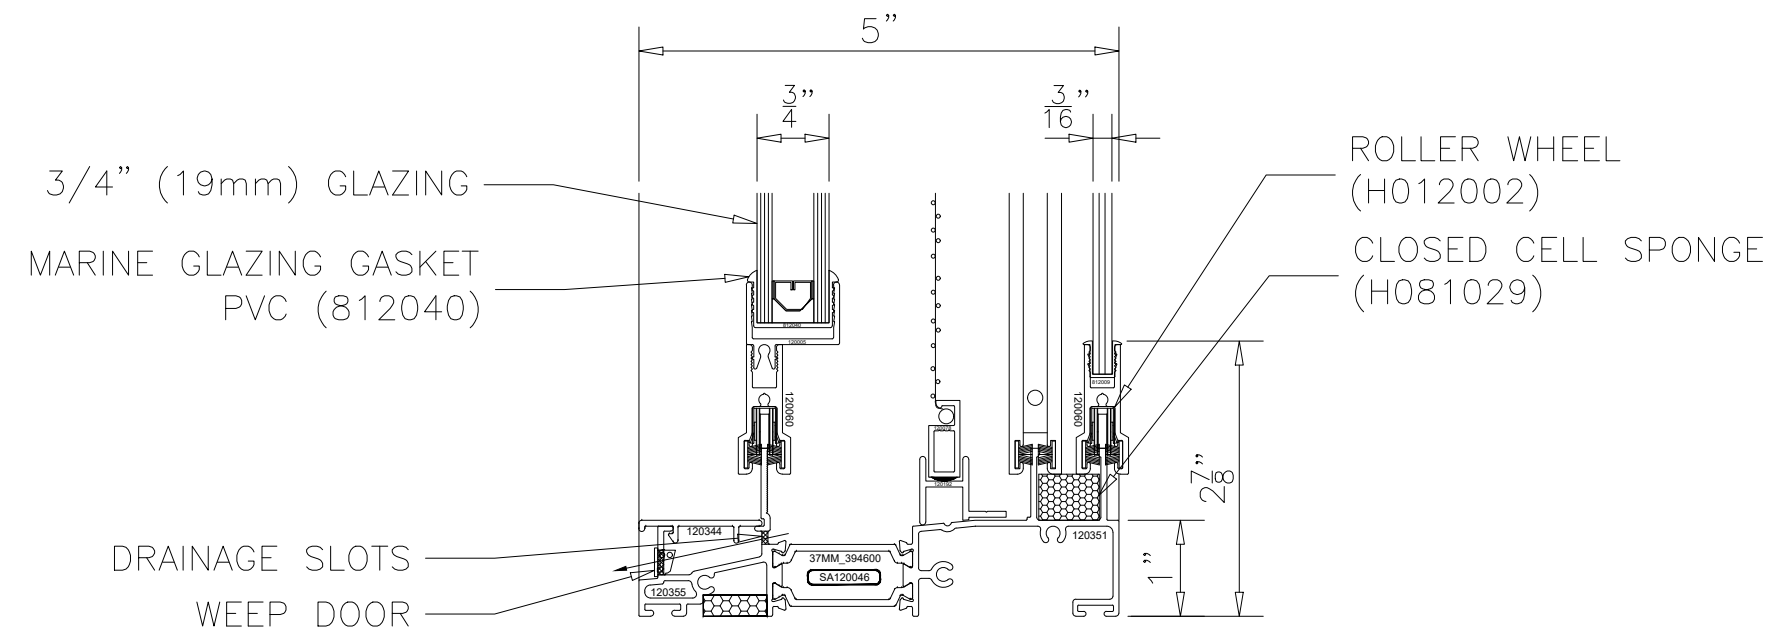


1250 5AR SLIDING WINDOW SERIES
 HIGH PERFORMANCE SILL
 SCREEN IN-BETWEEN SASH
 HEAVY DUTY INTERLOCK
 STYLE A

1250 5AR TRIPLE GLAZED HORIZONTAL SLIDING WINDOW SYSTEM STYLE A HD-INTERLOCK (SCREEN IN-BETWEEN SASH)

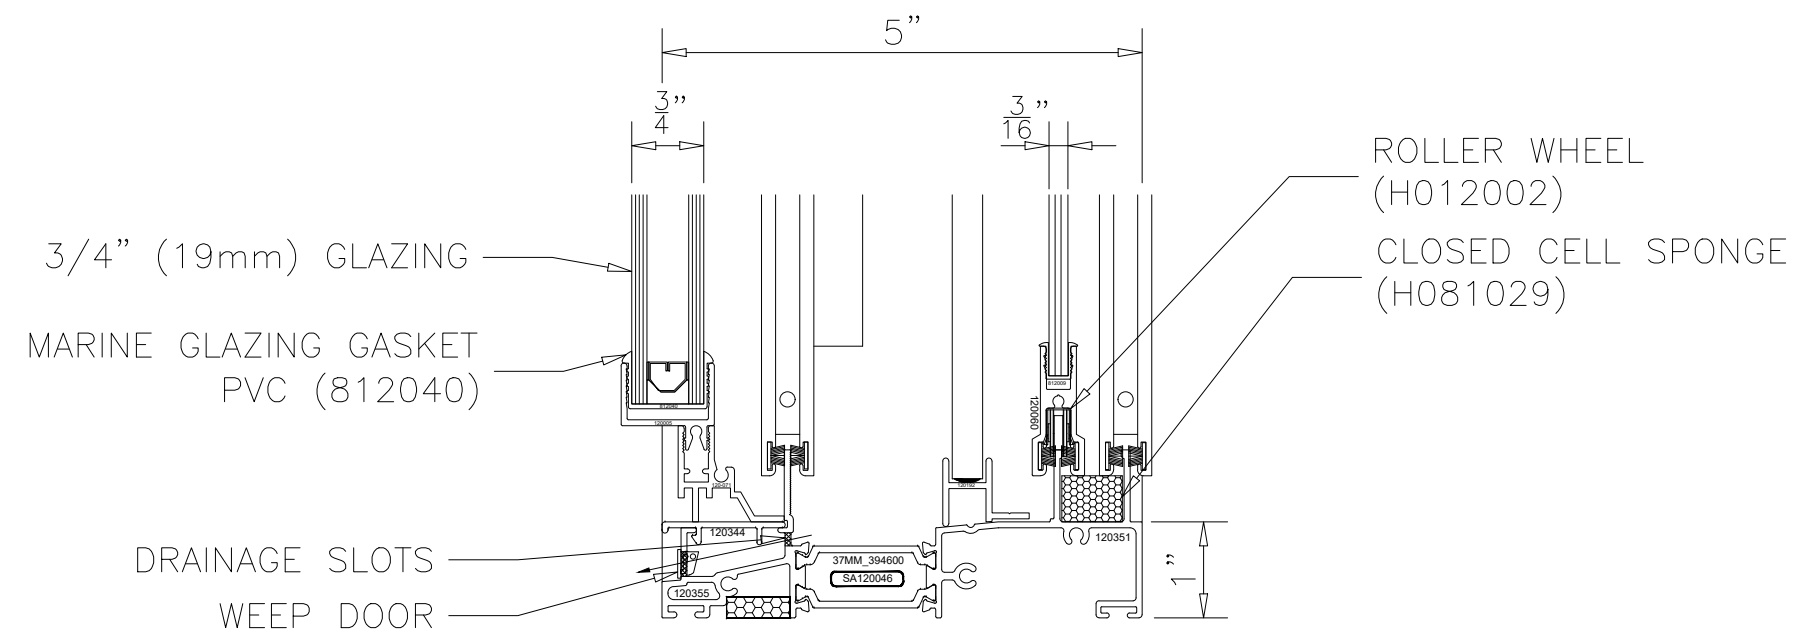


1250 5AR SLIDING WINDOW SERIES
 HIGH PERFORMANCE SILL
 SCREEN IN-BETWEEN SASH
 HEAVY DUTY INTERLOCK
 STYLE A

1250 5AR TRIPLE GLAZED HORIZONTAL SLIDING WINDOW SYSTEM STYLE A HD-INTERLOCK (SCREEN IN-BETWEEN SASH)

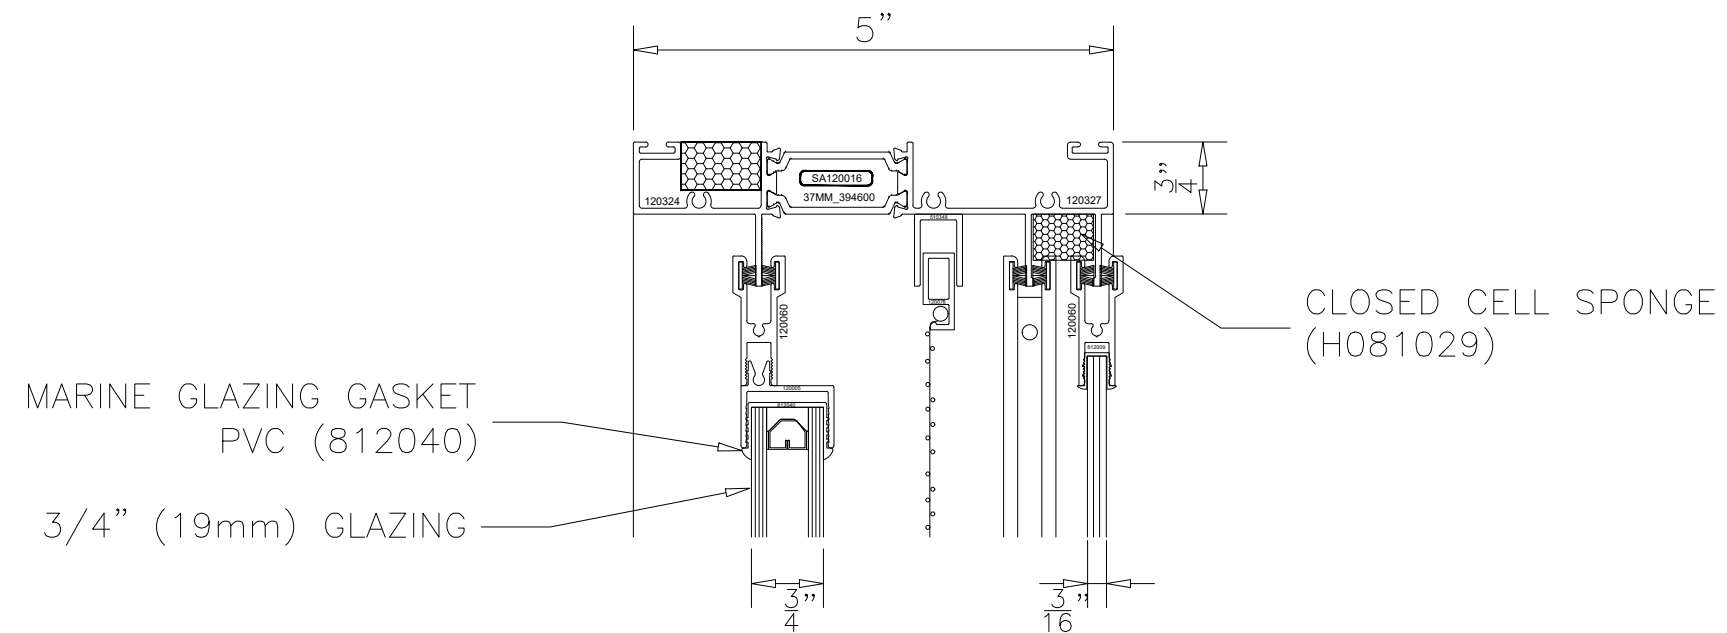


1250 5AR SLIDING WINDOW SERIES
HEAD
SCREEN IN-BETWEEN SASH
HEAVY DUTY INTERLOCK
STYLE A

1250 5AR TRIPLE GLAZED HORIZONTAL SLIDING WINDOW SYSTEM STYLE A HD-INTERLOCK (SCREEN IN-BETWEEN SASH)

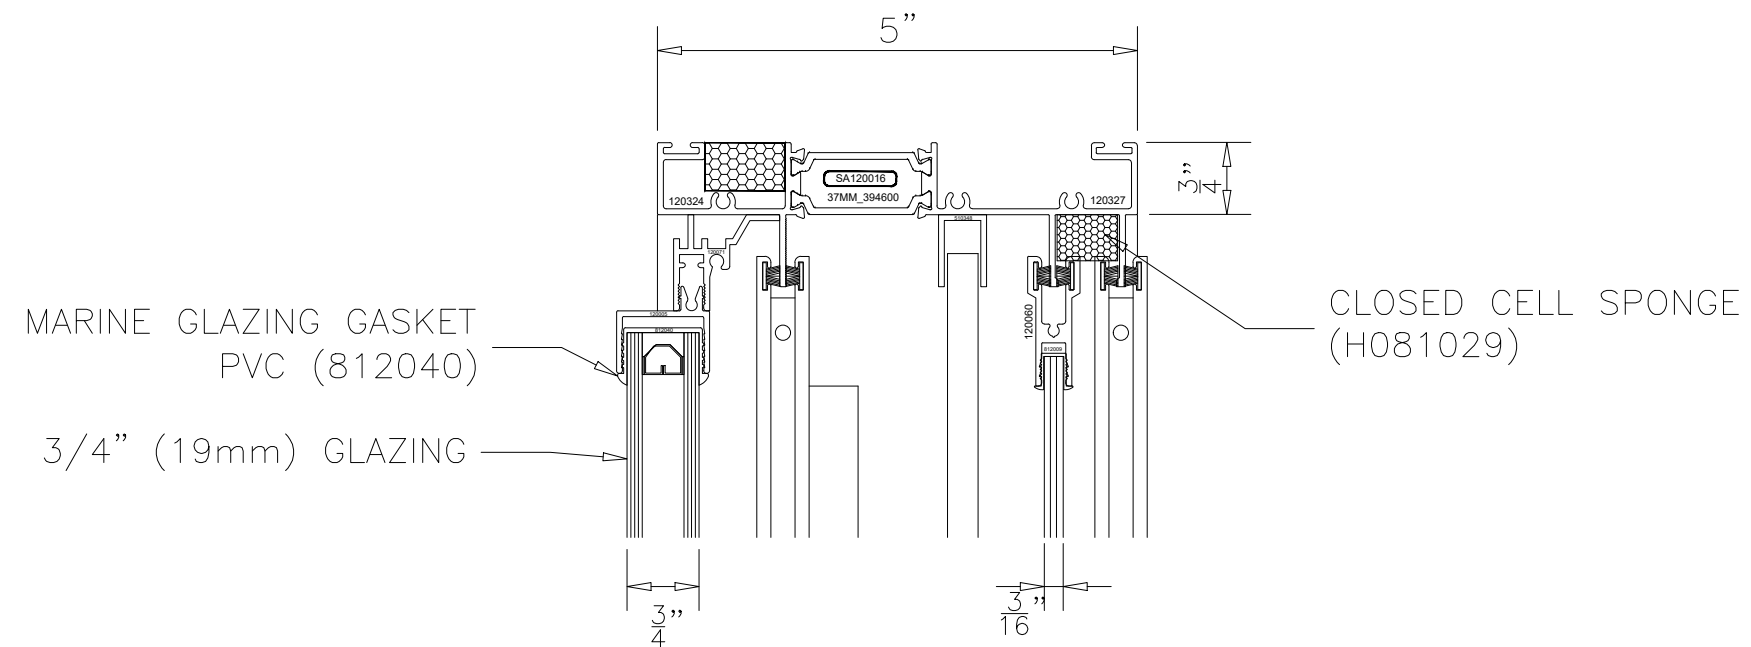


1250 5AR SLIDING WINDOW SERIES
HEAD
SCREEN IN-BETWEEN SASH
HEAVY DUTY INTERLOCK
STYLE A

1250 5AR TRIPLE GLAZED HORIZONTAL SLIDING WINDOW SYSTEM STYLE A HD-INTERLOCK (SCREEN IN-BETWEEN SASH)

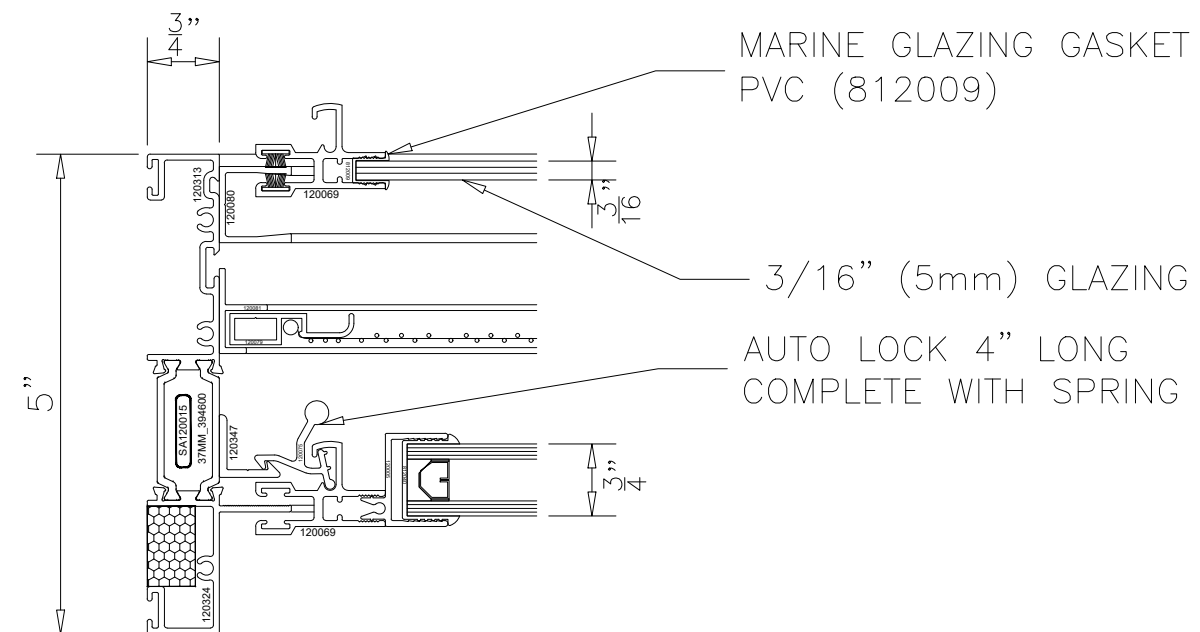


1250 5AR SLIDING WINDOW SERIES
LEFT JAMB
SCREEN IN-BETWEEN SASH
HEAVY DUTY INTERLOCK
STYLE A

1250 5AR TRIPLE GLAZED HORIZONTAL SLIDING WINDOW SYSTEM STYLE A HD-INTERLOCK (SCREEN IN-BETWEEN SASH)

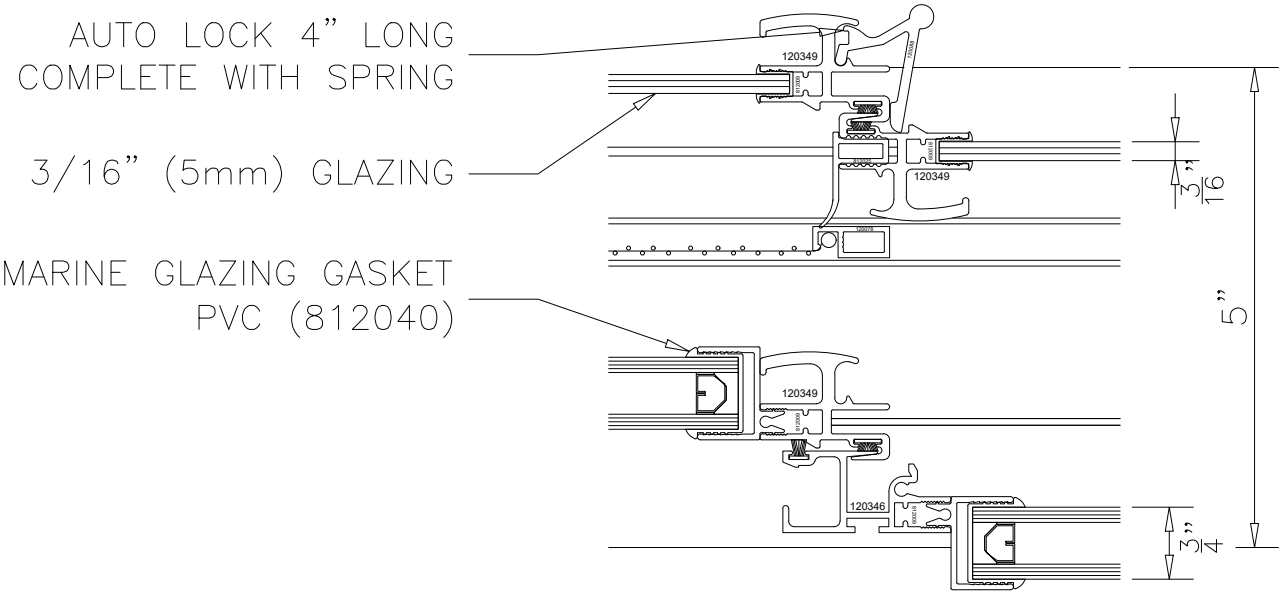


1250 5AR SLIDING WINDOW SERIES
SCREEN IN-BETWEEN SASH
HEAVY DUTY INTERLOCK
STYLE A

1250 5AR TRIPLE GLAZED HORIZONTAL SLIDING WINDOW SYSTEM STYLE A HD-INTERLOCK (SCREEN IN-BETWEEN SASH)

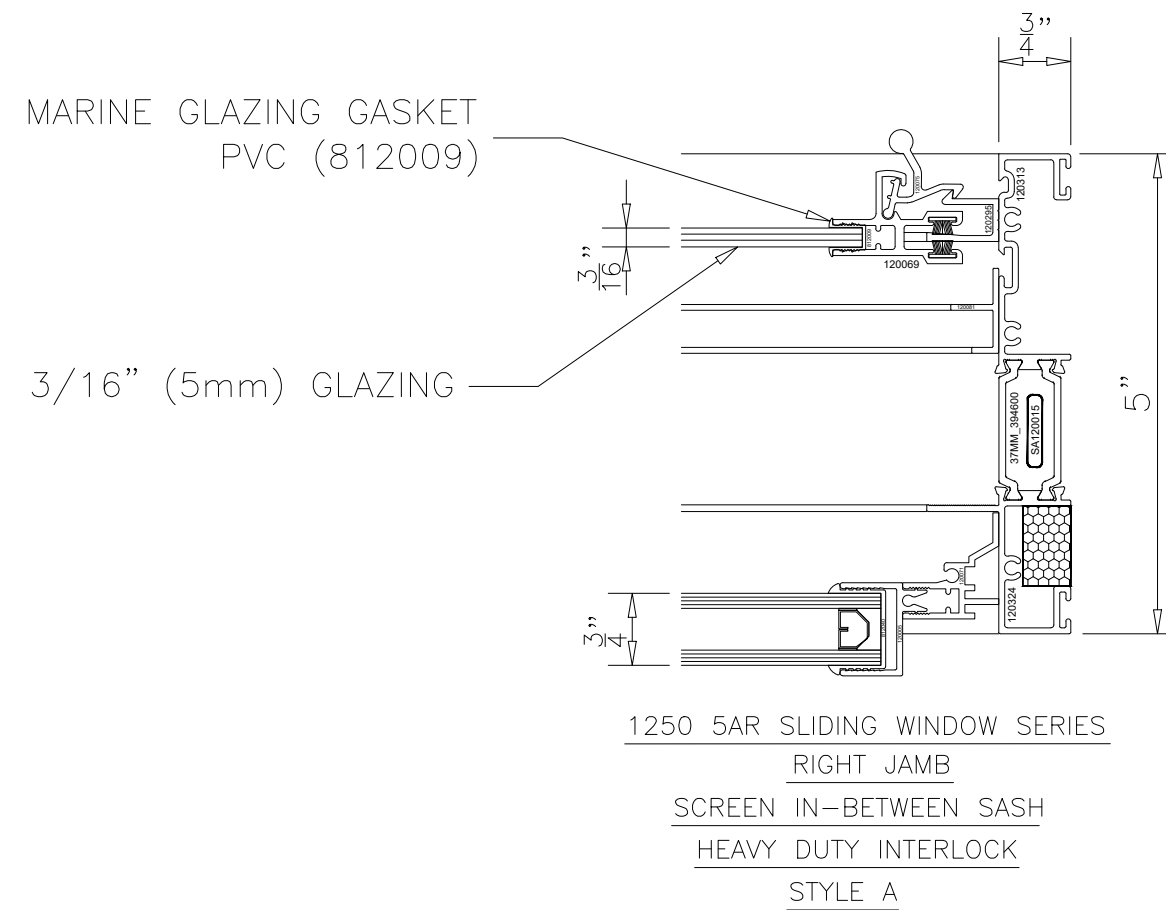


1250 5AR TRIPLE GLAZED HORIZONTAL SLIDING WINDOW SYSTEM STYLE A HD-INTERLOCK (SCREEN IN-BETWEEN SASH)

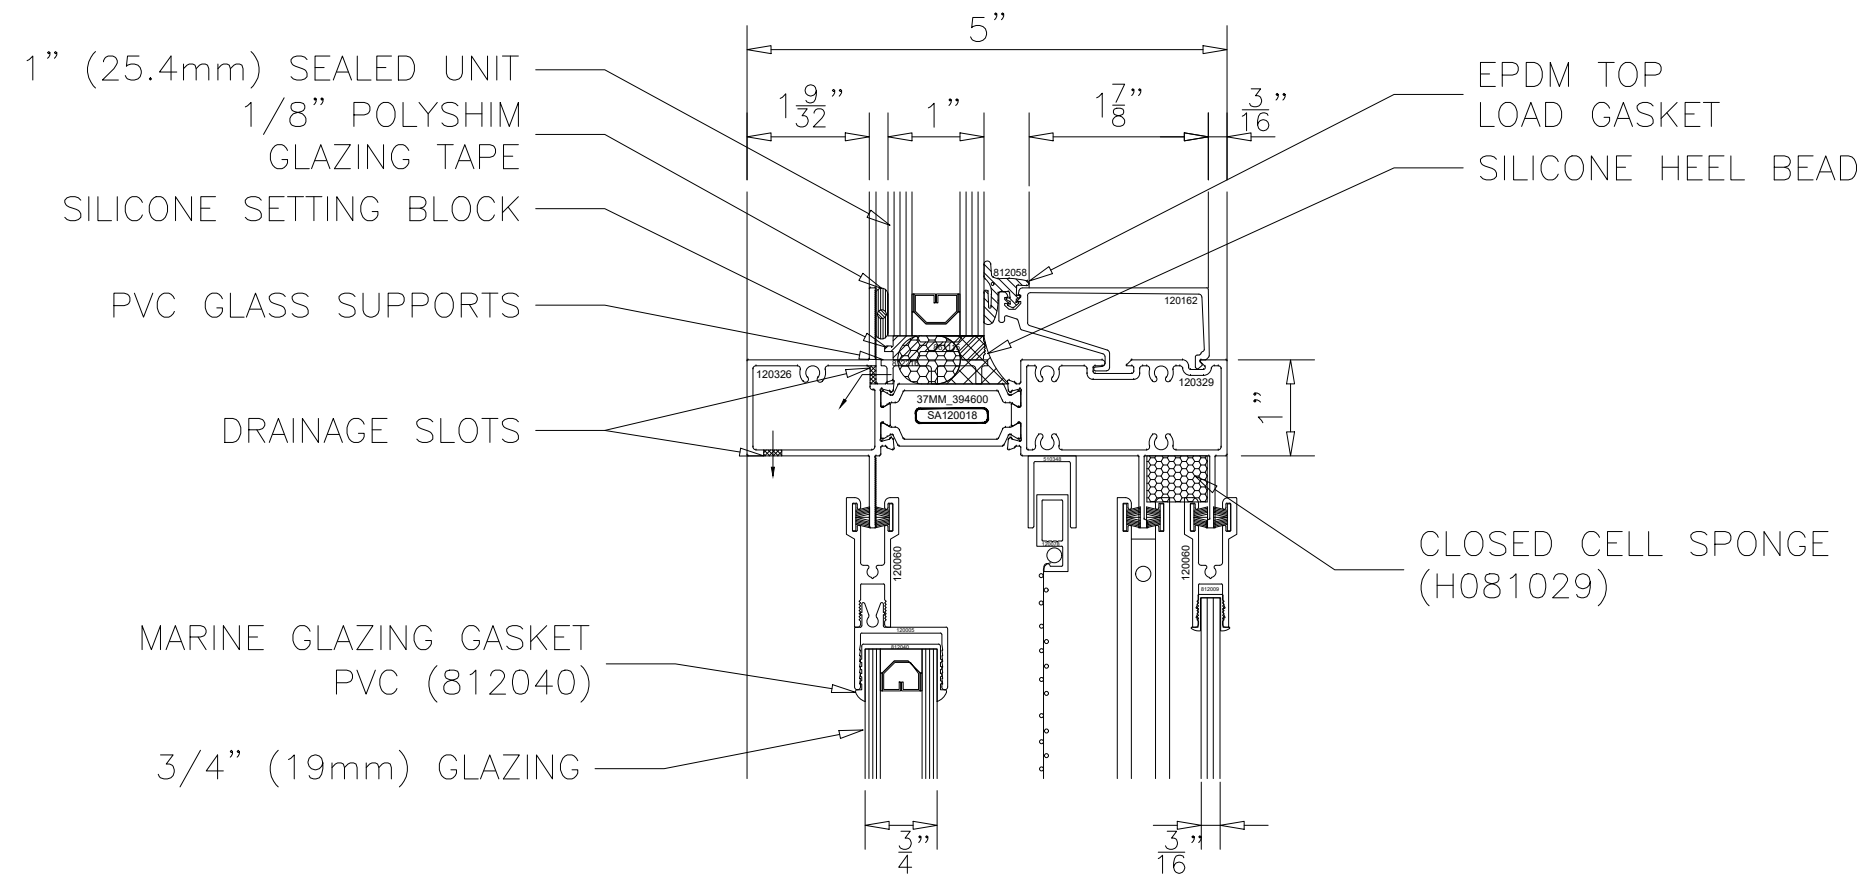


1250 5AR SLIDING WINDOW SERIES
 INTERMEDIATE HORIZONTAL
 SCREEN IN-BETWEEN SASH
 HEAVY DUTY INTERLOCK
 STYLE A

1250 5AR TRIPLE GLAZED HORIZONTAL SLIDING WINDOW SYSTEM STYLE A HD-INTERLOCK (SCREEN IN-BETWEEN SASH)

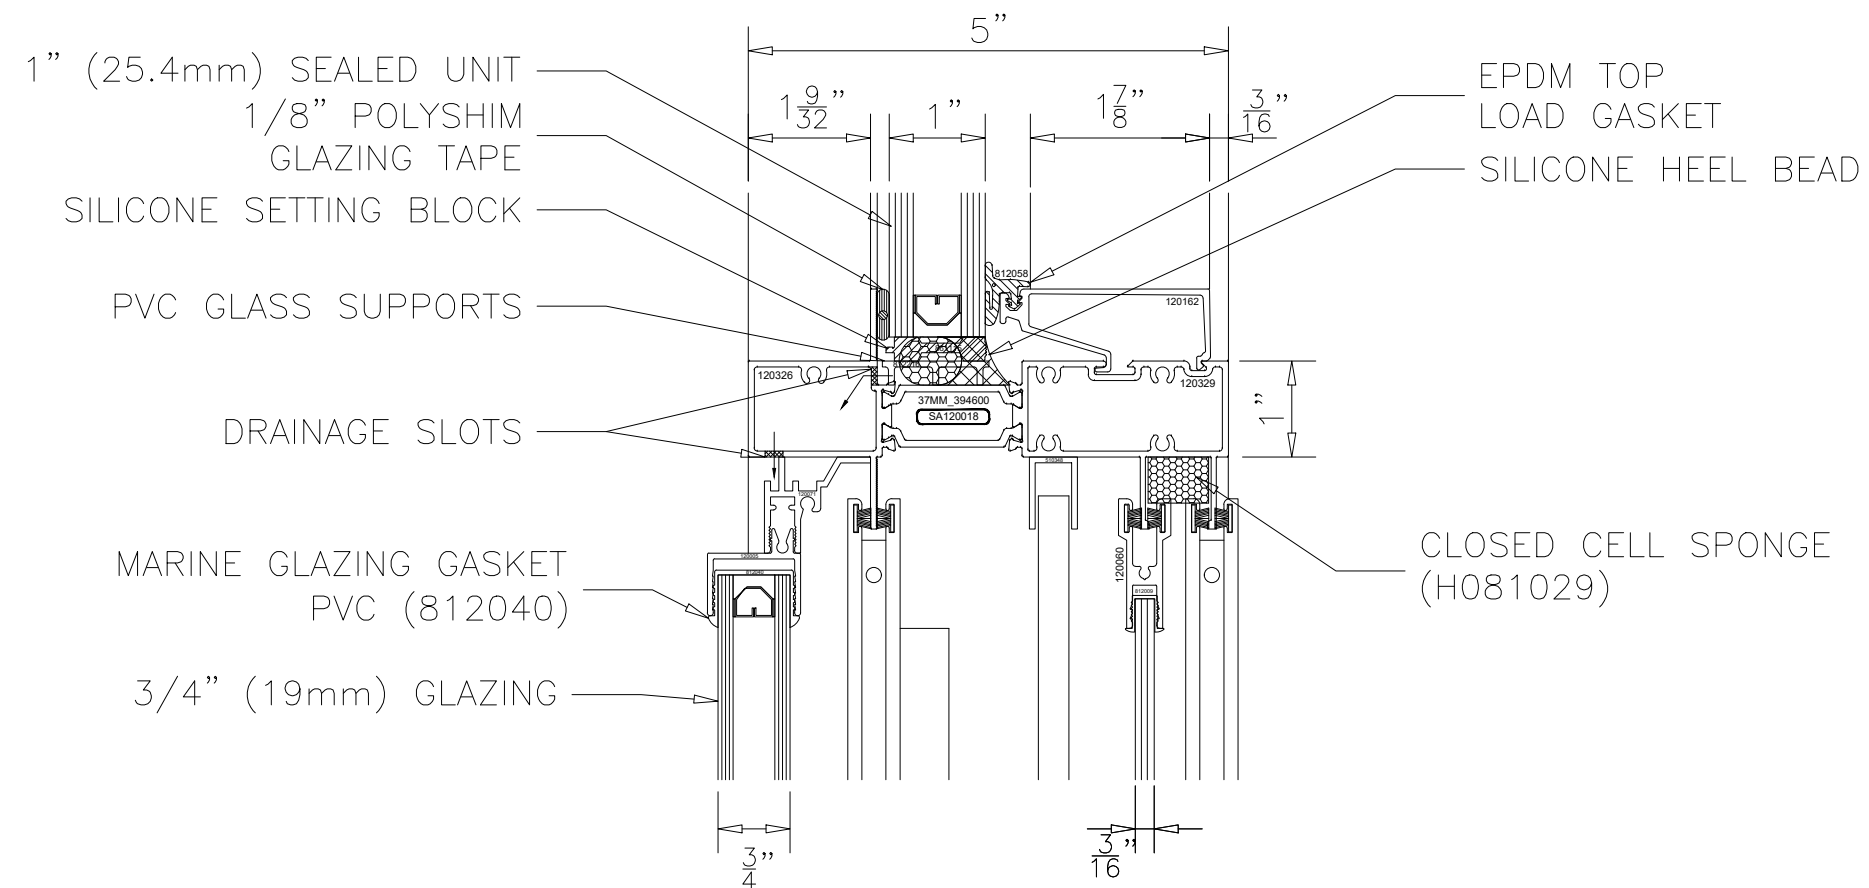


1250 5AR SLIDING WINDOW SERIES
 INTERMEDIATE HORIZONTAL
 SCREEN IN-BETWEEN SASH
 HEAVY DUTY INTERLOCK
 STYLE A

1250 5AR TRIPLE GLAZED HORIZONTAL SLIDING WINDOW SYSTEM STYLE A HD-INTERLOCK (SCREEN IN-BETWEEN SASH)

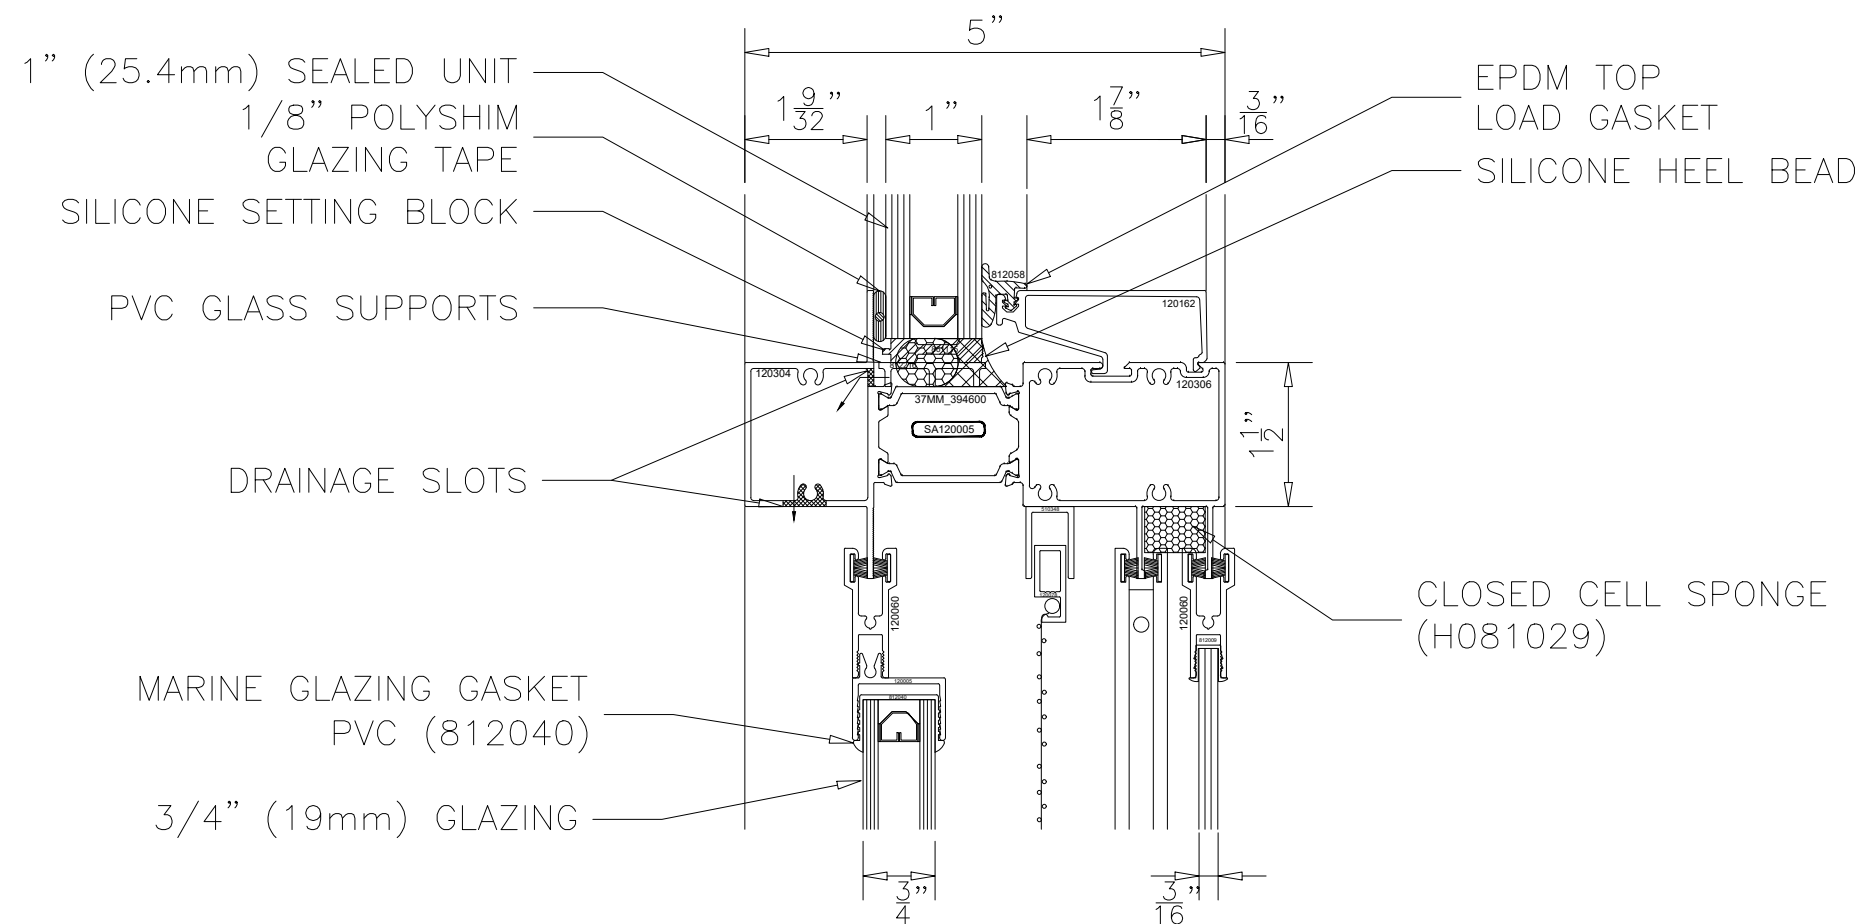


1250 5AR SLIDING WINDOW SERIES
 HEAVY DUTY INTERMEDIATE HORIZONTAL
 SCREEN IN-BETWEEN SASH
 HEAVY DUTY INTERLOCK
 STYLE A

1250 5AR TRIPLE GLAZED HORIZONTAL SLIDING WINDOW SYSTEM STYLE A HD-INTERLOCK (SCREEN IN-BETWEEN SASH)

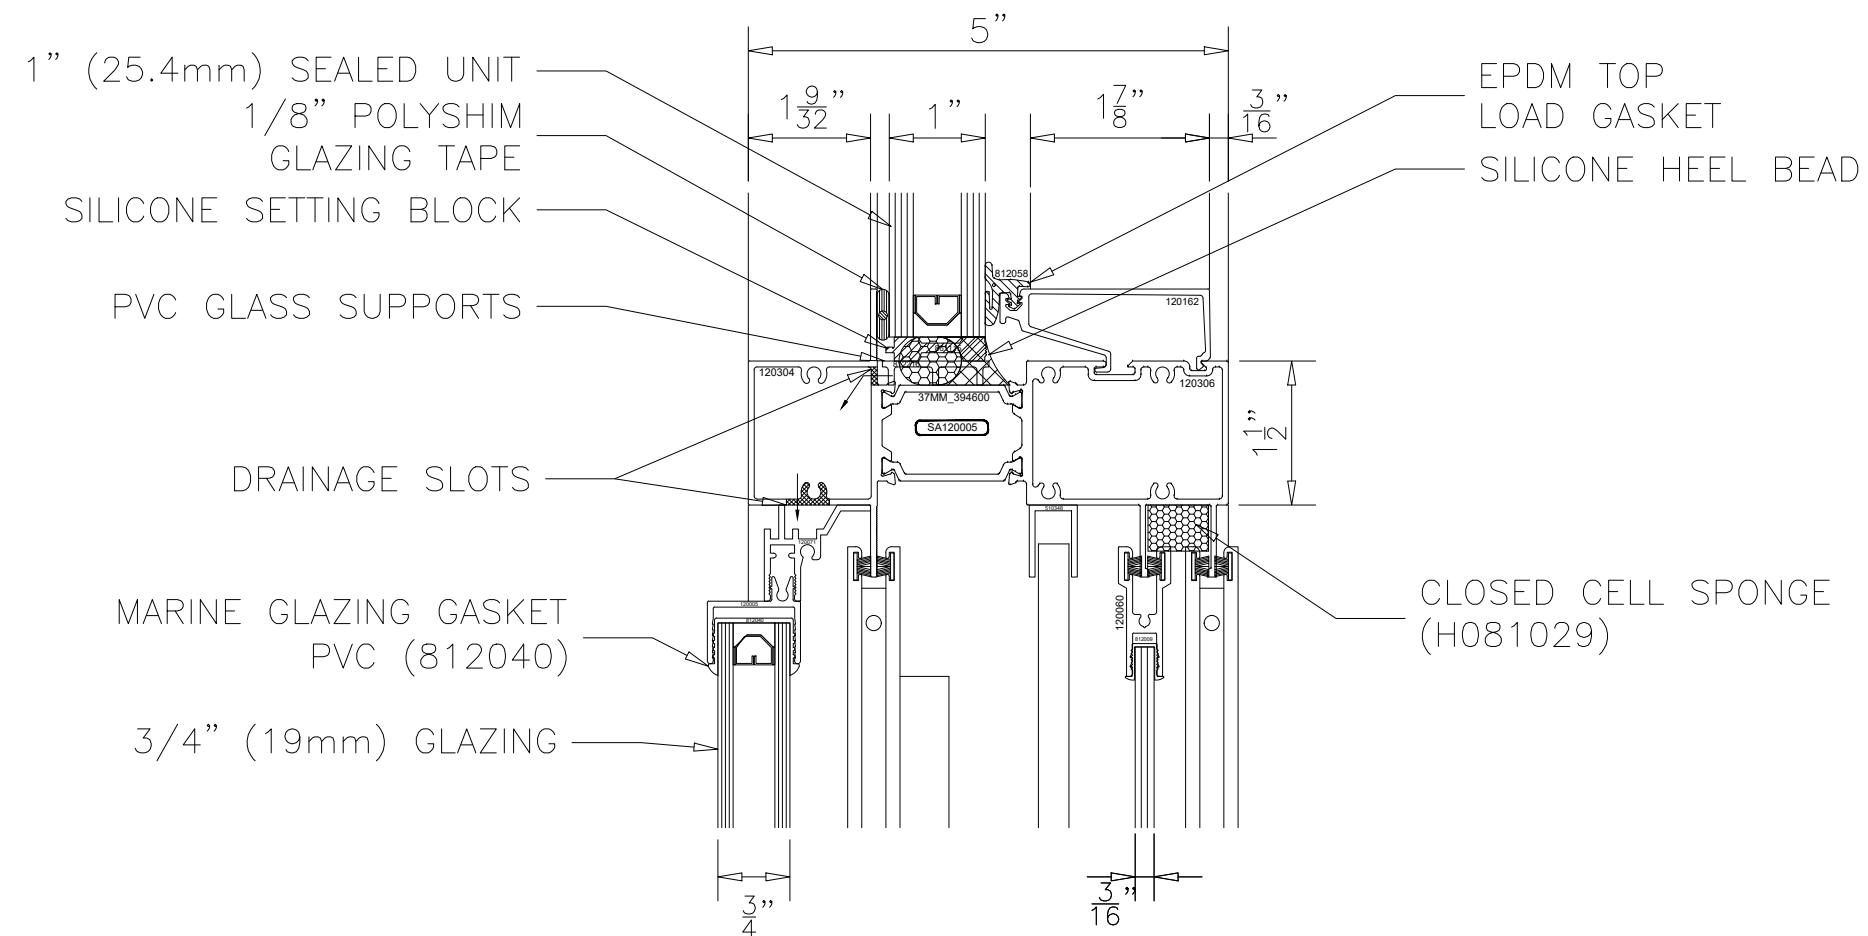


1250 5AR SLIDING WINDOW SERIES
HEAVY DUTY INTERMEDIATE HORIZONTAL
SCREEN IN-BETWEEN SASH
HEAVY DUTY INTERLOCK
STYLE A


1250 5AR TRIPLE GLAZED HORIZONTAL SLIDING WINDOW SYSTEM STYLE A HD-INTERLOCK (SCREEN IN-BETWEEN SASH)

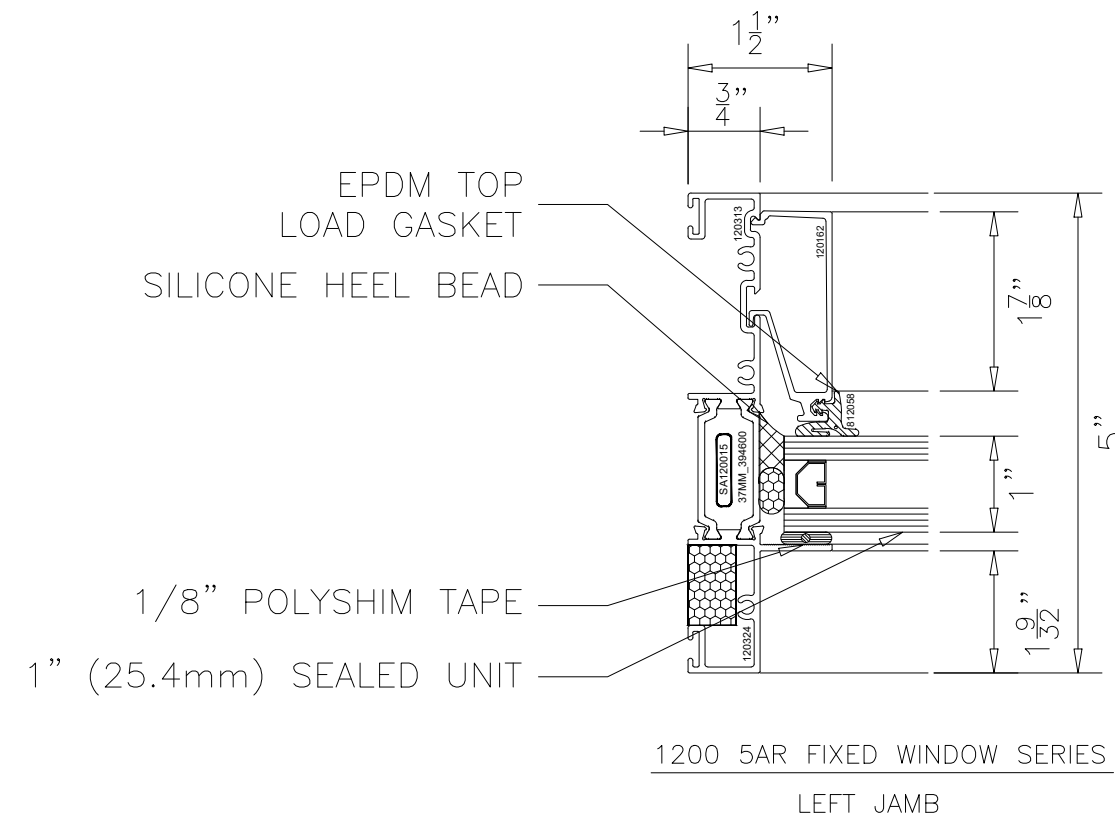

1250 5AR TRIPLE GLAZED HORIZONTAL SLIDING WINDOW SYSTEM STYLE A HD-INTERLOCK (SCREEN IN-BETWEEN SASH)

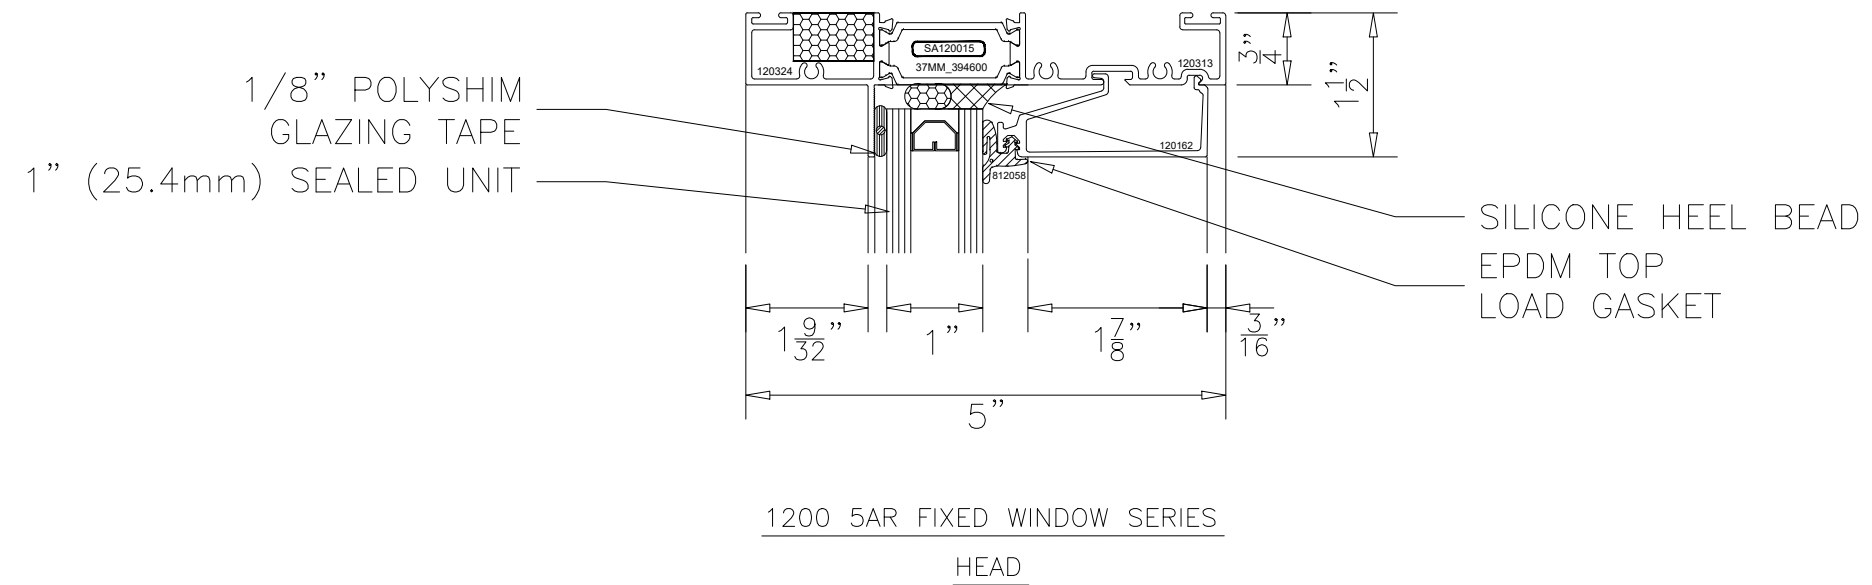


1250 5AR TRIPLE GLAZED HORIZONTAL SLIDING WINDOW SYSTEM STYLE A HD-INTERLOCK (SCREEN IN-BETWEEN SASH)

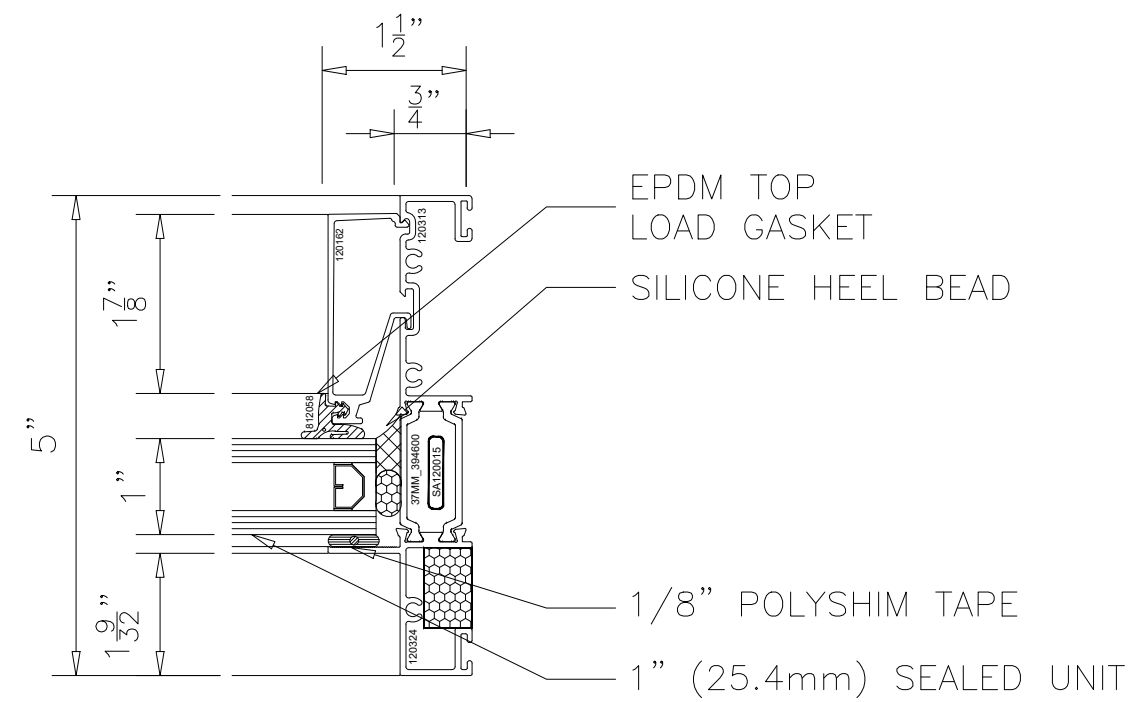


1200 5AR FIXED WINDOW SERIES
RIGHT JAMB

1250 5AR TRIPLE GLAZED HORIZONTAL SLIDING WINDOW SYSTEM STYLE A HD-INTERLOCK (SCREEN IN-BETWEEN SASH)

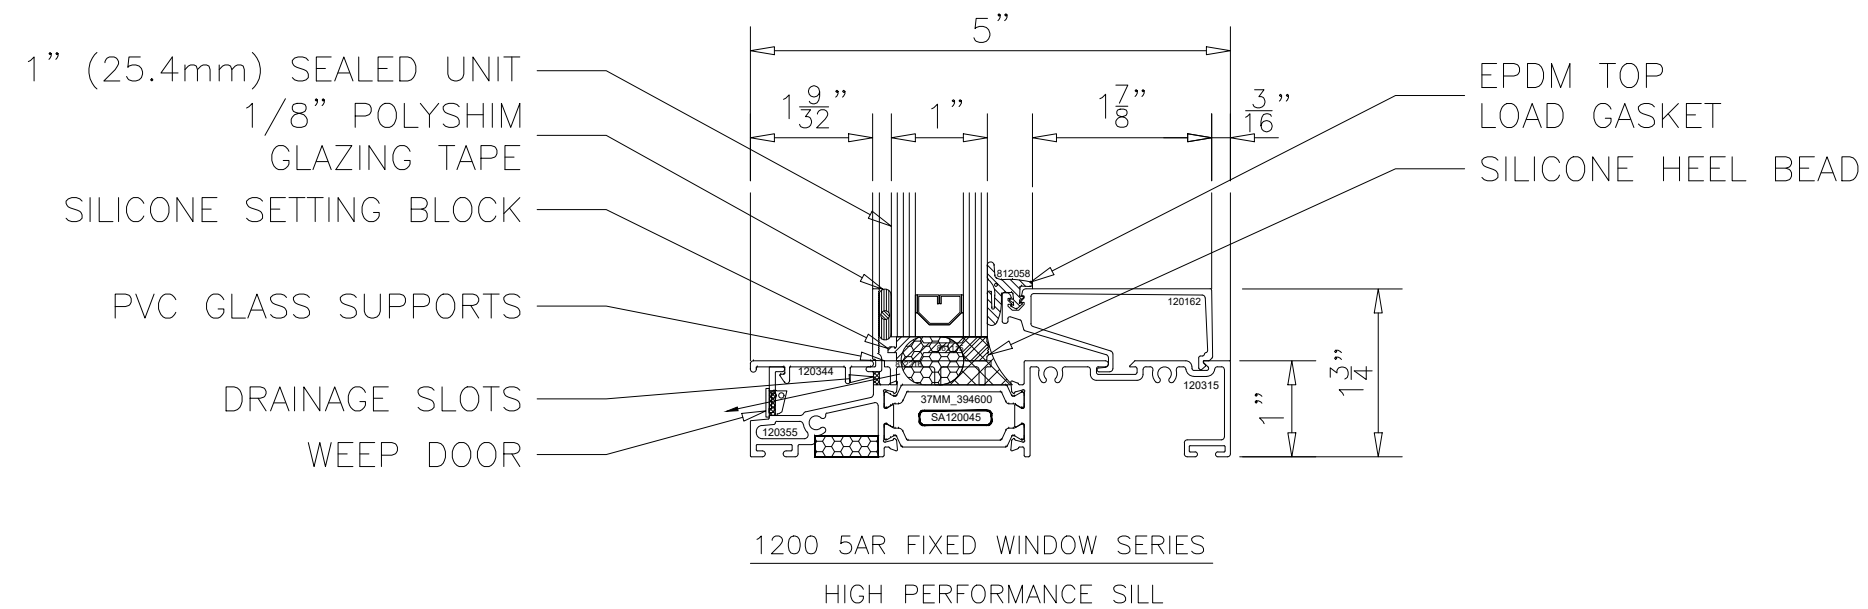


1250 5AR TRIPLE GLAZED HORIZONTAL SLIDING WINDOW SYSTEM STYLE A HD-INTERLOCK (SCREEN IN-BETWEEN SASH)

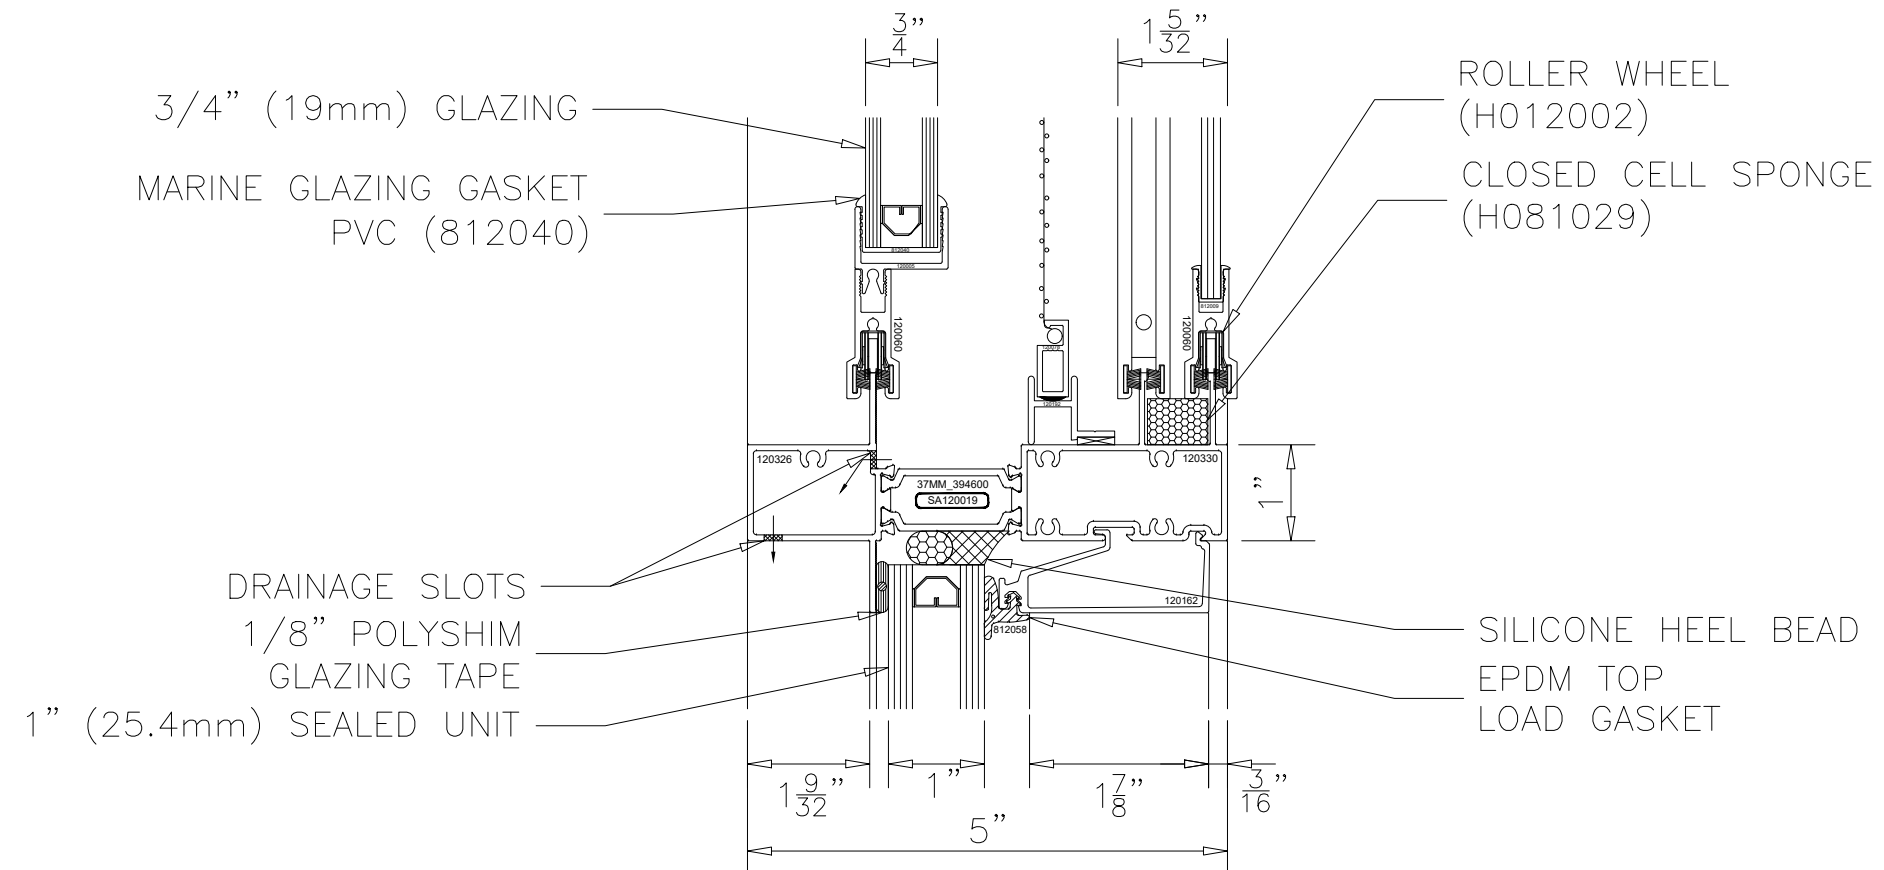


1250 5AR SLIDING WINDOW SERIES
 INTERMEDIATE HORIZONTAL
 SCREEN IN-BETWEEN SASH
 HEAVY DUTY INTERLOCK
 STYLE A

1250 5AR TRIPLE GLAZED HORIZONTAL SLIDING WINDOW SYSTEM STYLE A HD-INTERLOCK (SCREEN IN-BETWEEN SASH)

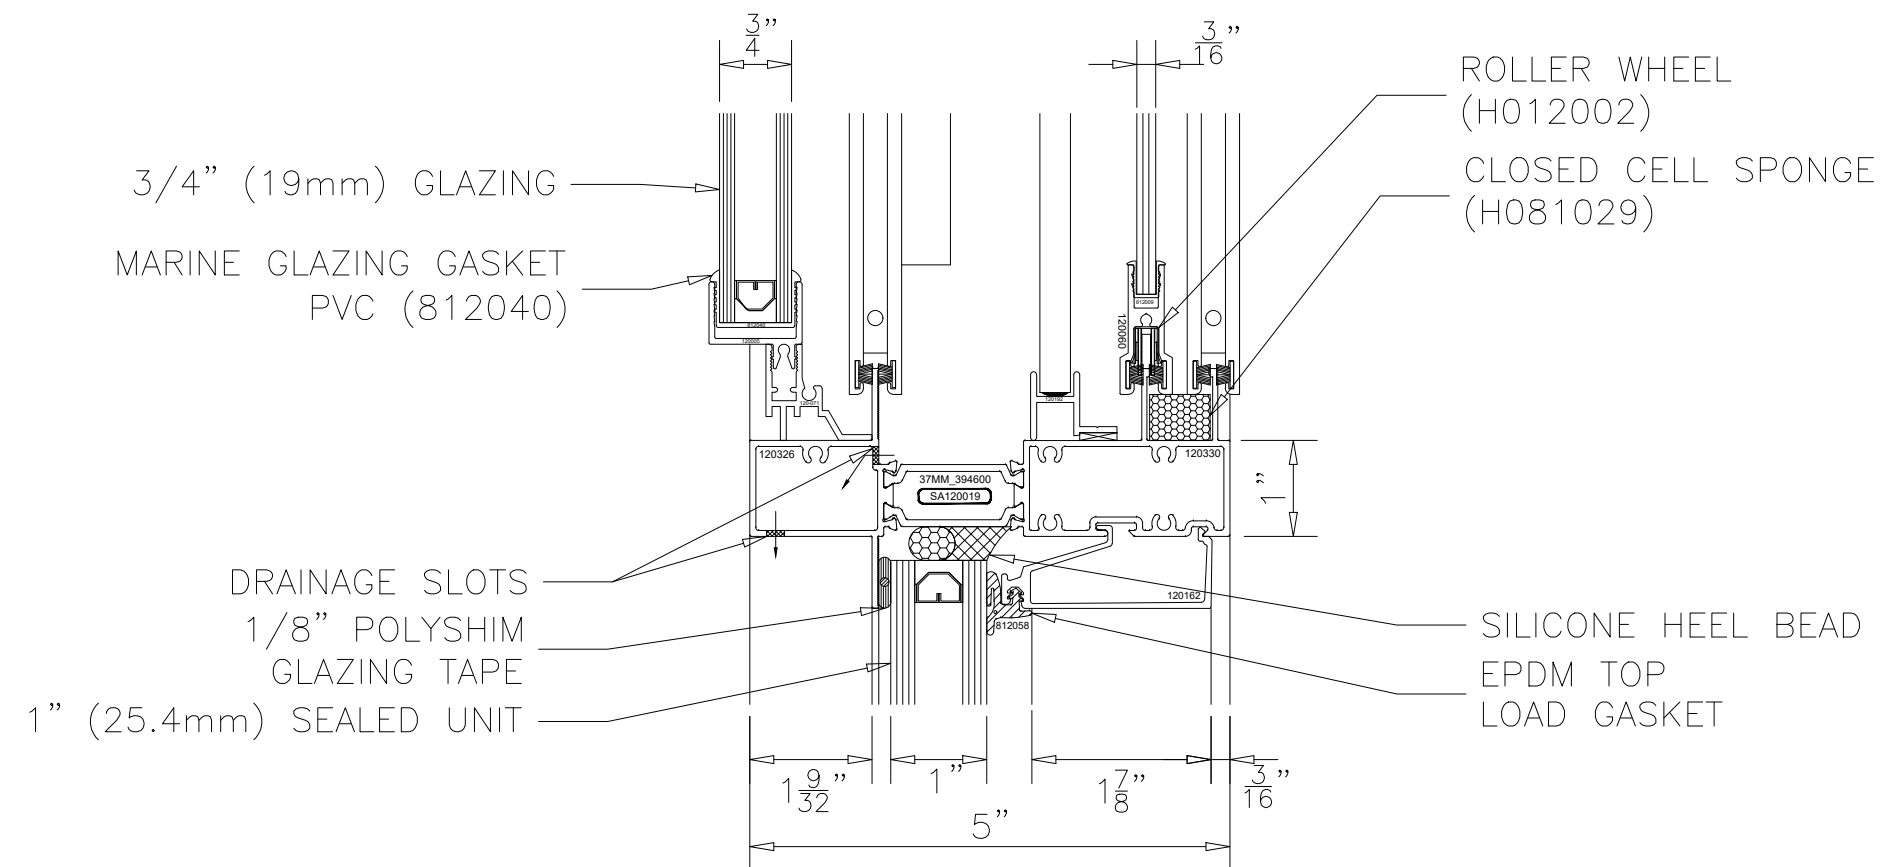


1250 5AR SLIDING WINDOW SERIES
 INTERMEDIATE HORIZONTAL
 SCREEN IN-BETWEEN SASH
 HEAVY DUTY INTERLOCK
 STYLE A

1250 5AR TRIPLE GLAZED HORIZONTAL SLIDING WINDOW SYSTEM STYLE A HD-INTERLOCK (SCREEN IN-BETWEEN SASH)

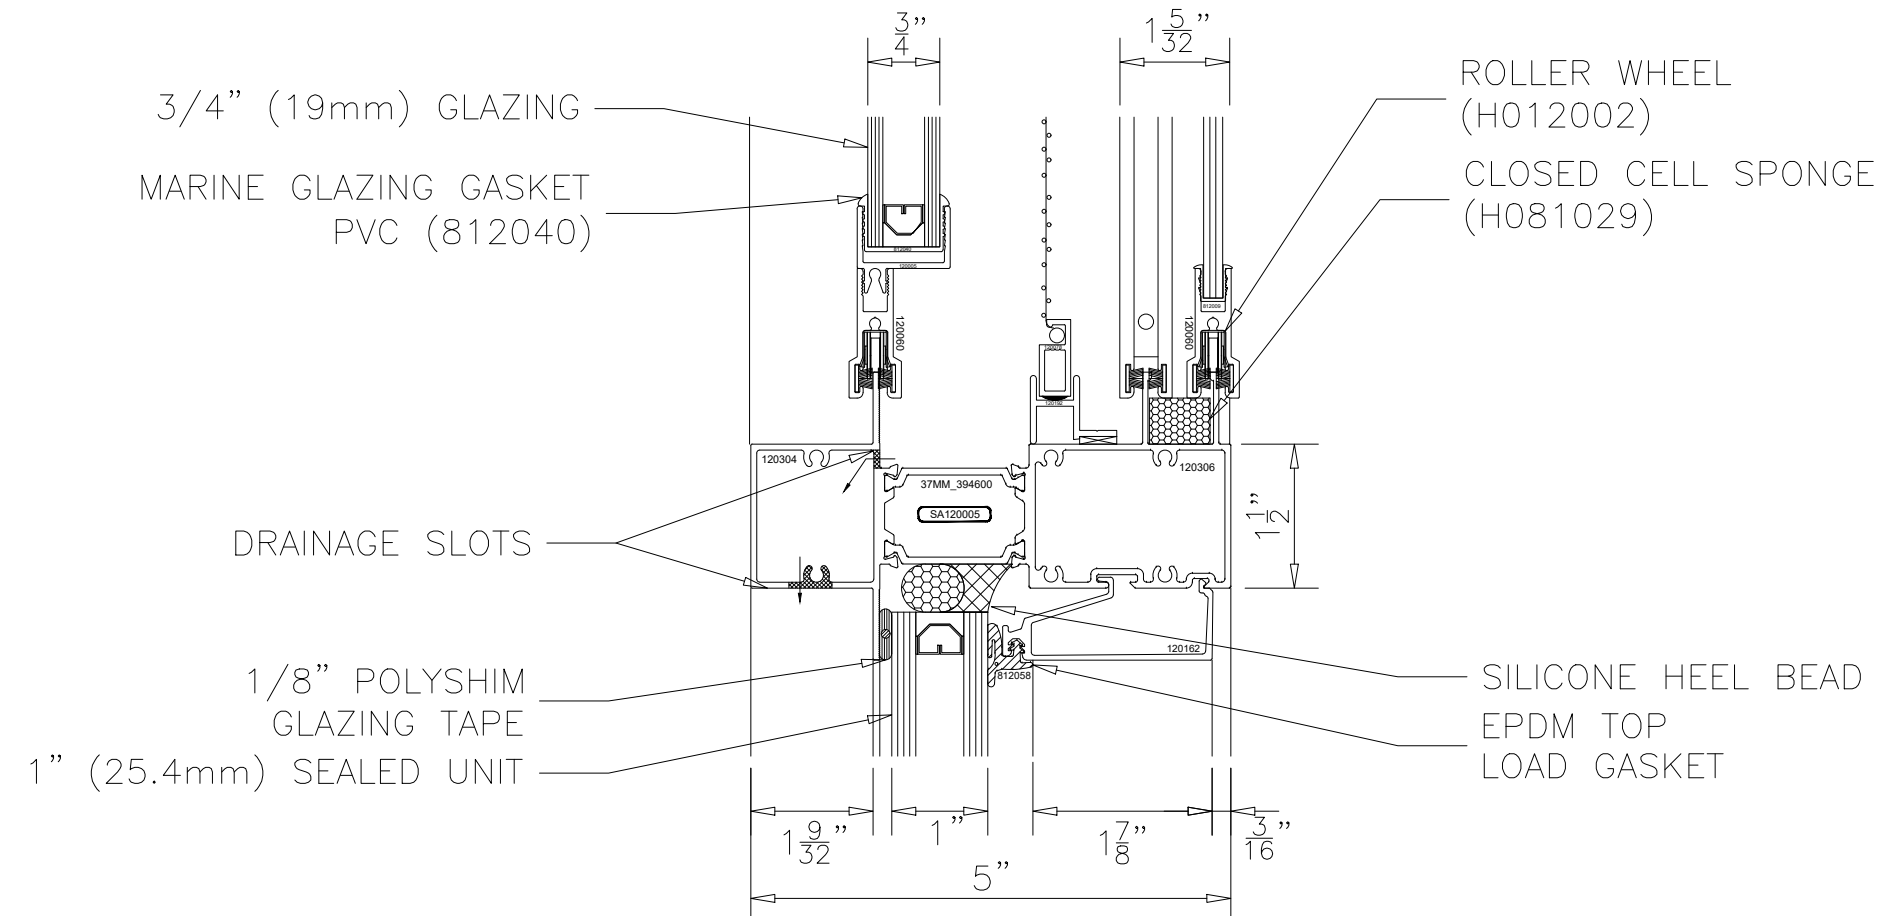


1250 5AR SLIDING WINDOW SERIES
HEAVY DUTY INTERMEDIATE HORIZONTAL
SCREEN IN-BETWEEN SASH
HEAVY DUTY INTERLOCK
STYLE A

1250 5AR TRIPLE GLAZED HORIZONTAL SLIDING WINDOW SYSTEM STYLE A HD-INTERLOCK (SCREEN IN-BETWEEN SASH)

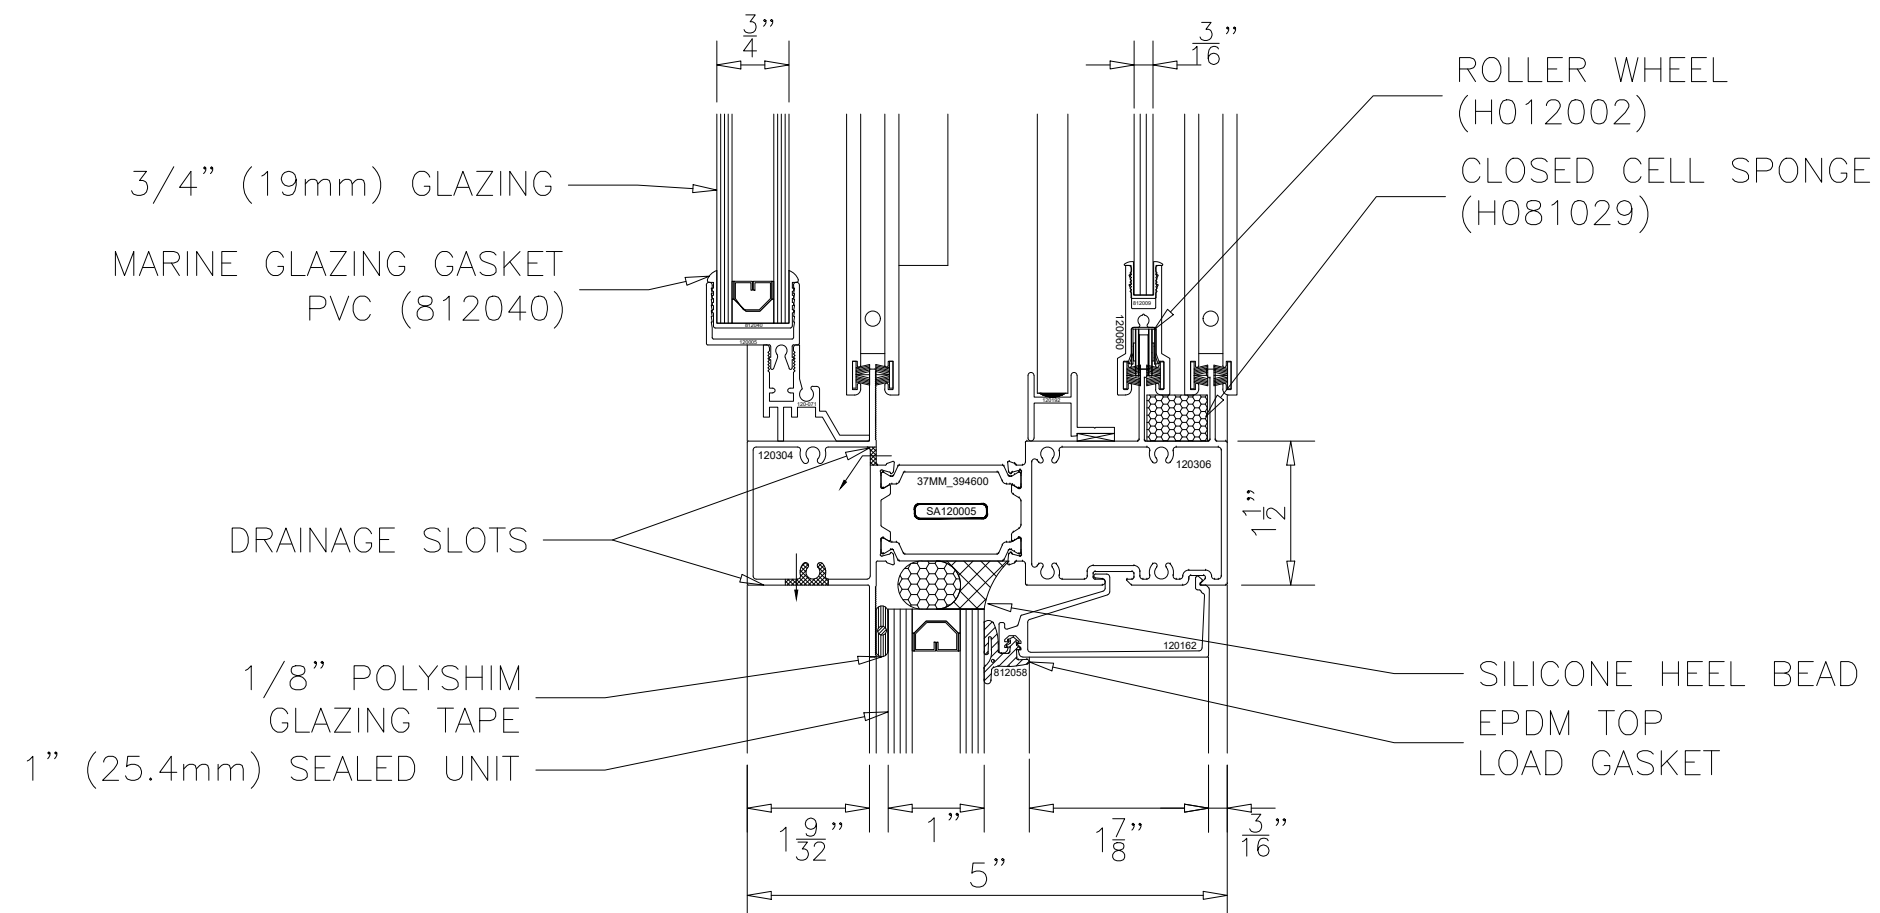


1250 5AR SLIDING WINDOW SERIES
HEAVY DUTY INTERMEDIATE HORIZONTAL
SCREEN IN-BETWEEN SASH
HEAVY DUTY INTERLOCK
STYLE A


1250 5AR TRIPLE GLAZED HORIZONTAL SLIDING WINDOW SYSTEM STYLE A HD-INTERLOCK (SCREEN IN-BETWEEN SASH)

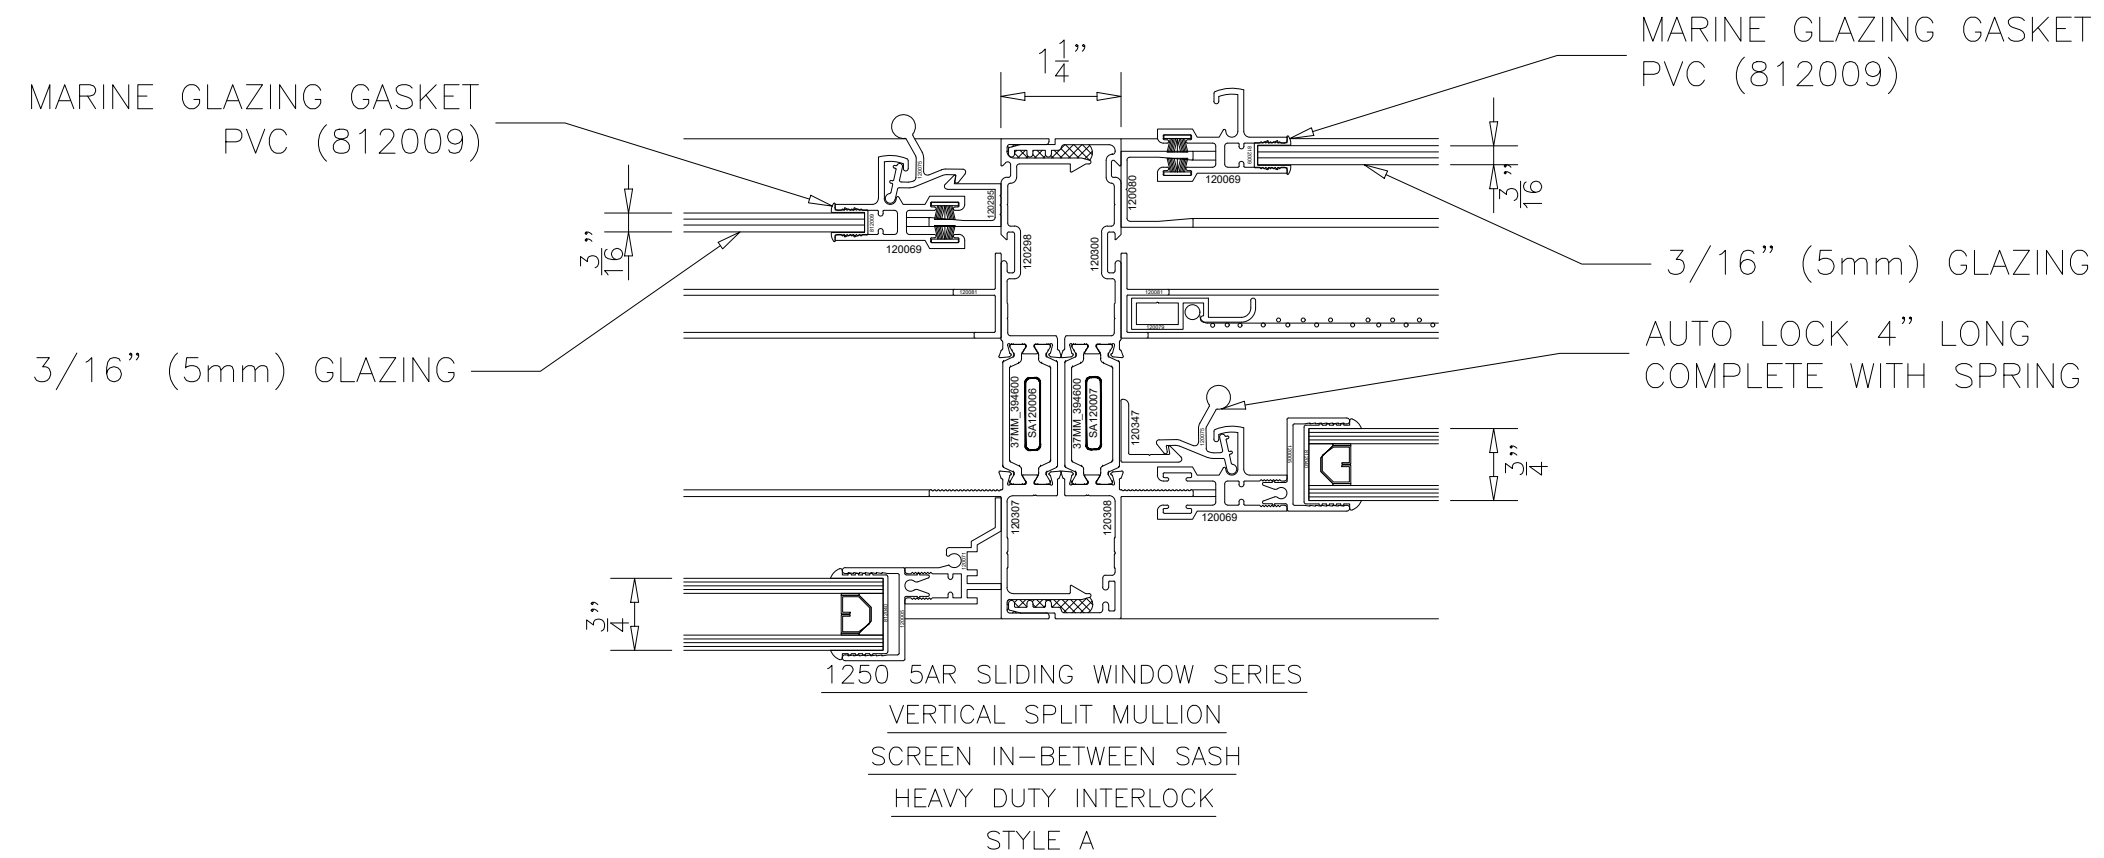


1250 5AR TRIPLE GLAZED HORIZONTAL SLIDING WINDOW SYSTEM STYLE A HD-INTERLOCK (SCREEN IN-BETWEEN SASH)

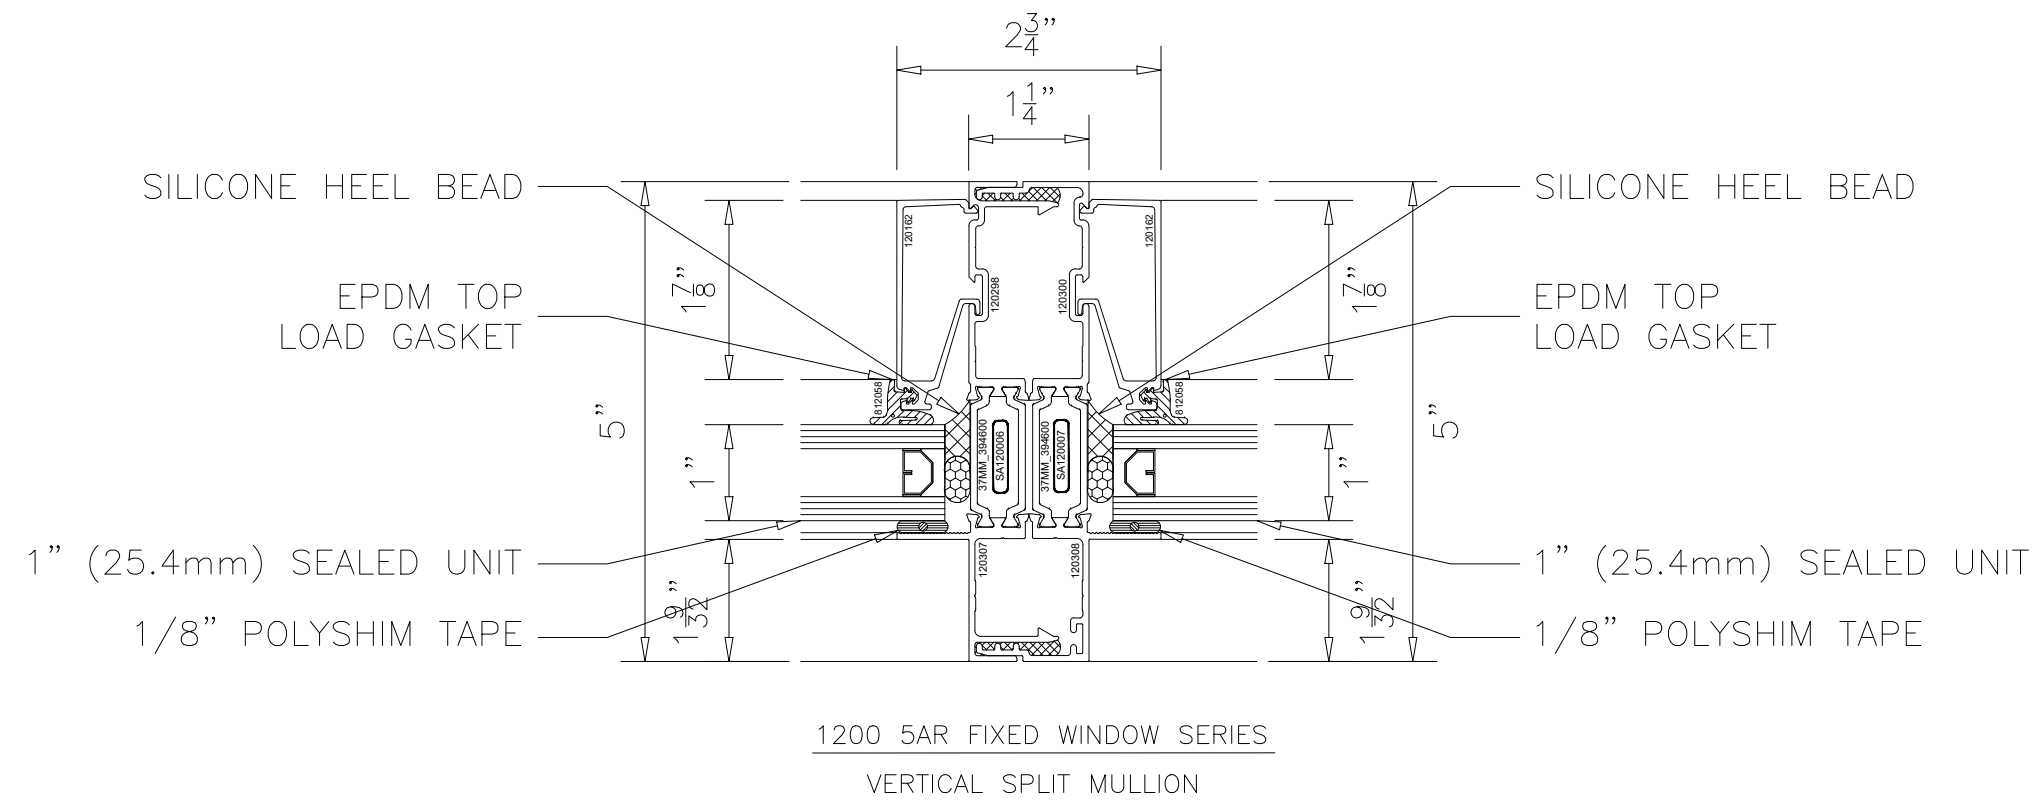

1250 5AR TRIPLE GLAZED HORIZONTAL SLIDING WINDOW SYSTEM STYLE A HD-INTERLOCK (SCREEN IN-BETWEEN SASH)

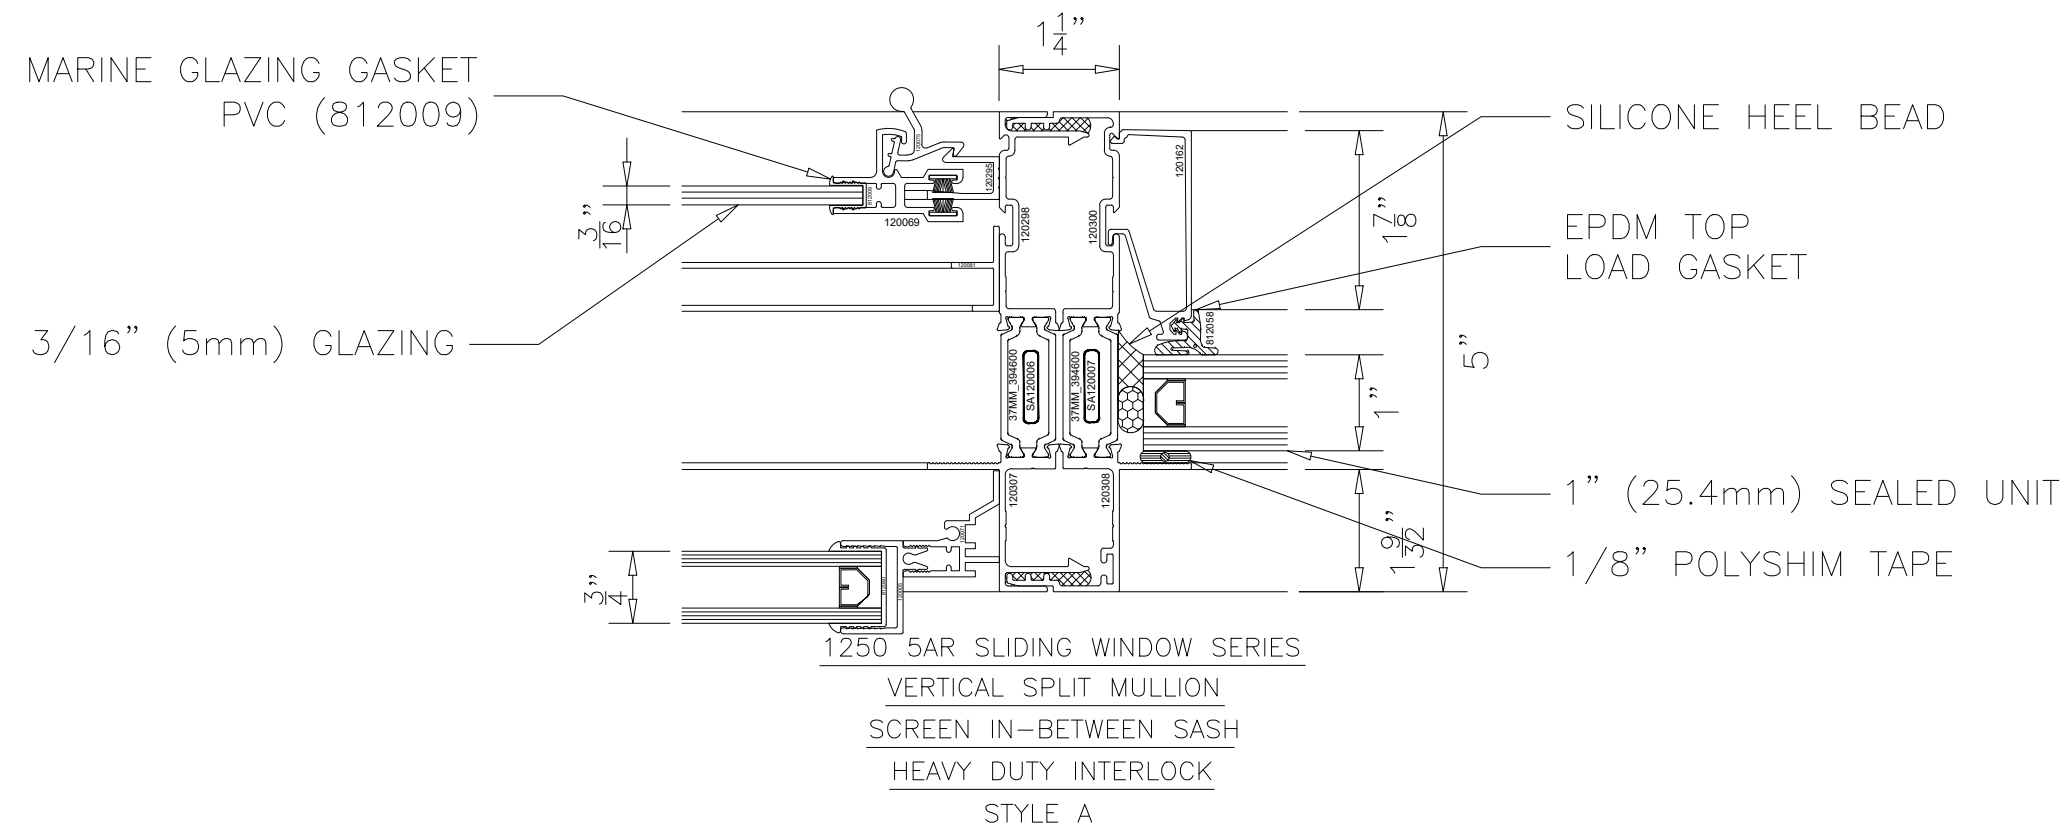


1250 5AR TRIPLE GLAZED HORIZONTAL SLIDING WINDOW SYSTEM STYLE A HD-INTERLOCK (SCREEN IN-BETWEEN SASH)

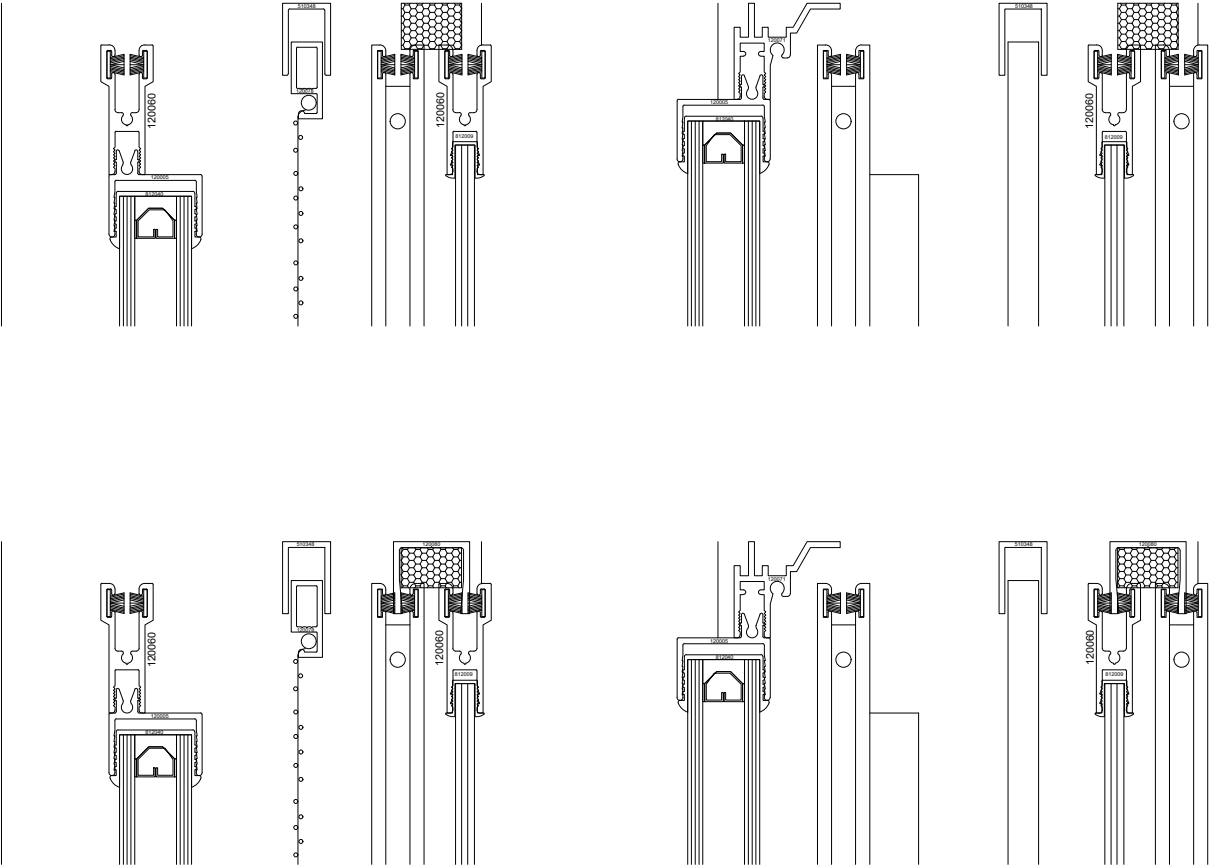



1250 5AR SLIDING WINDOW SERIES
HEAD CONFIGURATIONS
SCREEN IN-BETWEEN SASH
HEAVY DUTY INTERLOCK
STYLE A

1250 5AR TRIPLE GLAZED HORIZONTAL SLIDING WINDOW SYSTEM STYLE A HD-INTERLOCK (SCREEN IN-BETWEEN SASH)

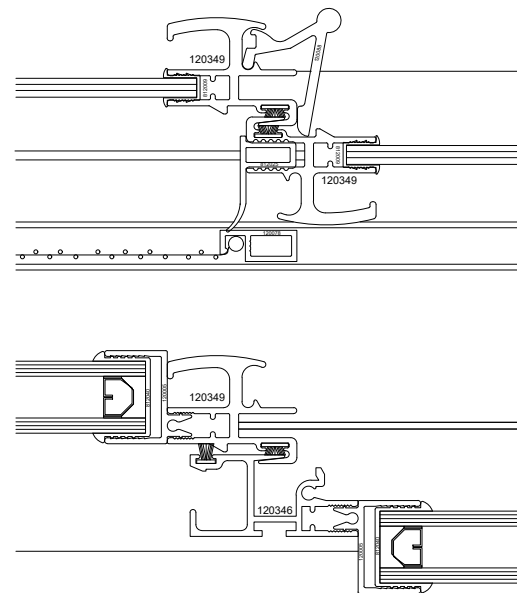


1250 5AR SLIDING WINDOW SERIES
INTERLOCK CONFIGURATIONS
SCREEN IN-BETWEEN SASH
HEAVY DUTY INTERLOCK
STYLE A

1250 5AR TRIPLE GLAZED HORIZONTAL SLIDING WINDOW SYSTEM STYLE A HD-INTERLOCK (SCREEN IN-BETWEEN SASH)

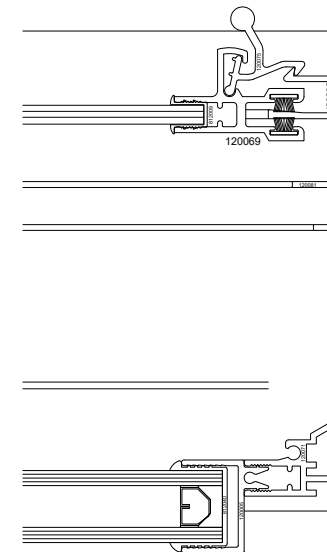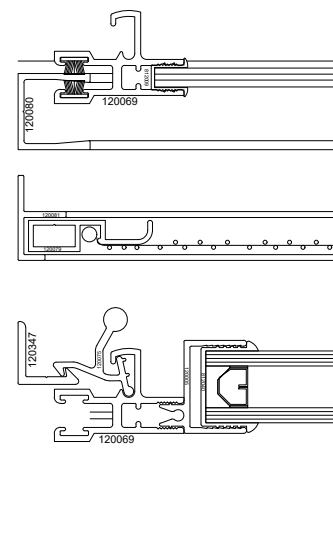

1250 5AR SLIDING WINDOW SERIES
JAMB CONFIGURATIONS
SCREEN IN-BETWEEN SASH
HEAVY DUTY INTERLOCK
STYLE A



1250 5AR TRIPLE GLAZED HORIZONTAL SLIDING WINDOW SYSTEM STYLE A HD-INTERLOCK (SCREEN IN-BETWEEN SASH)

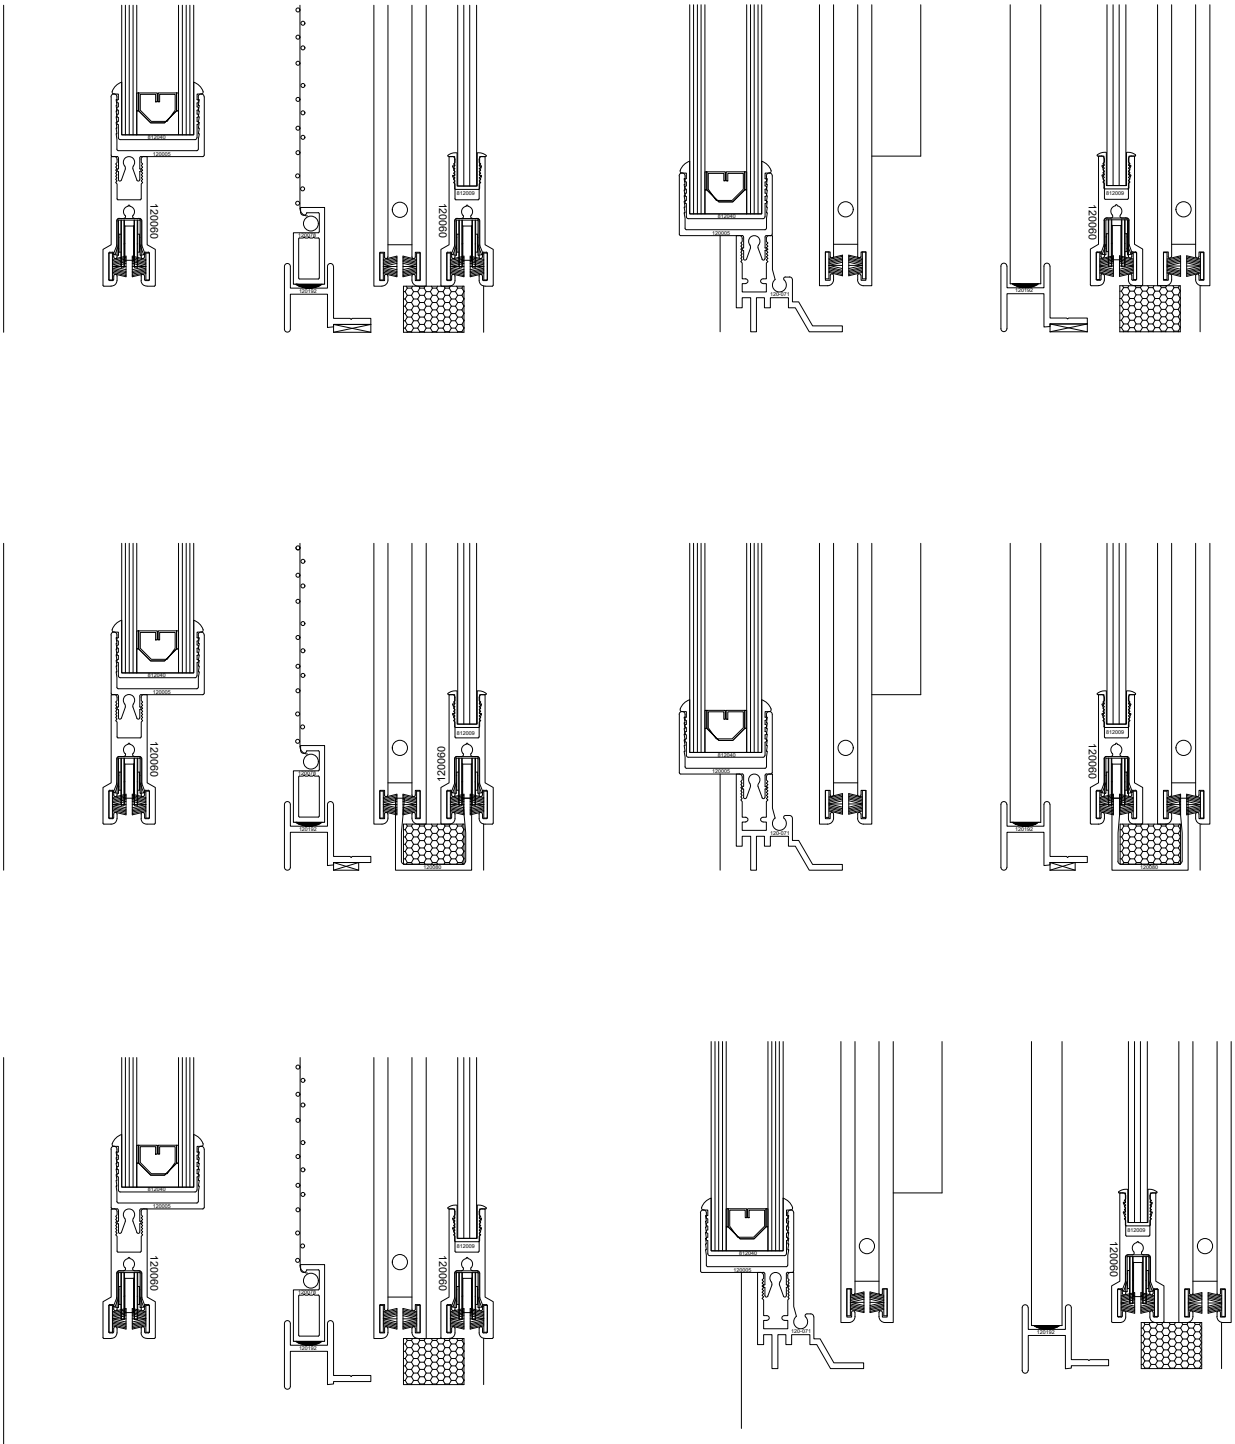

1250 5AR SLIDING WINDOW SERIES
SILL CONFIGURATIONS
SCREEN IN-BETWEEN SASH
HEAVY DUTY INTERLOCK
STYLE A



1250 5AR TRIPLE GLAZED HORIZONTAL SLIDING WINDOW SYSTEM STYLE A HD-INTERLOCK (SCREEN IN-BETWEEN SASH)

1250 5AR SLIDING WINDOW SERIES
GLAZING OPTIONS

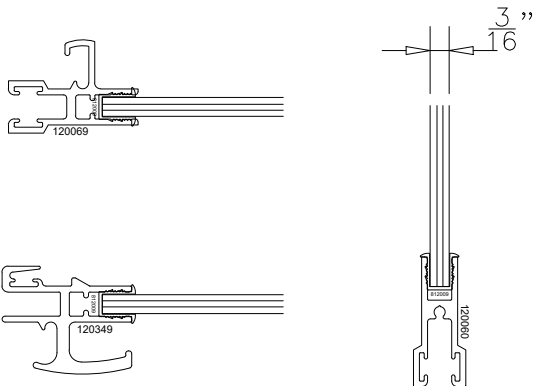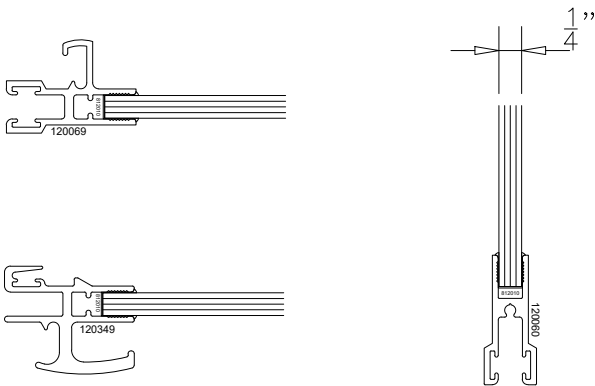

1250 5AR SLIDING WINDOW SERIES
6.00 mm GLAZING

1250 5AR SLIDING WINDOW SERIES
5.00 mm GLAZING

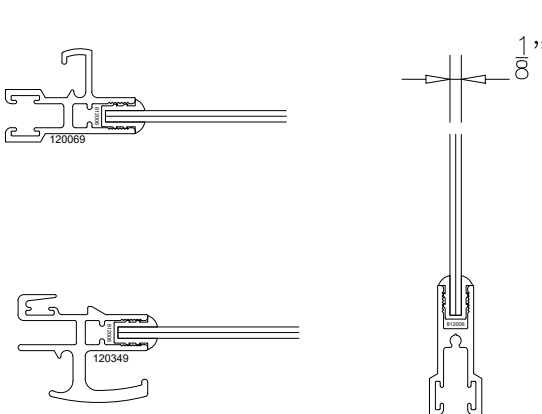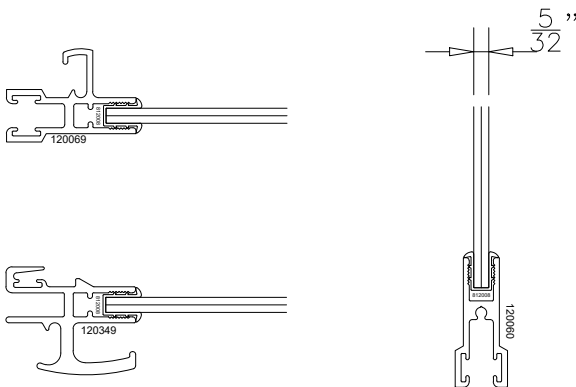

1250 5AR SLIDING WINDOW SERIES
4.00 mm GLAZING

1250 5AR SLIDING WINDOW SERIES
3.00 mm GLAZING